






Existing Front Elevation

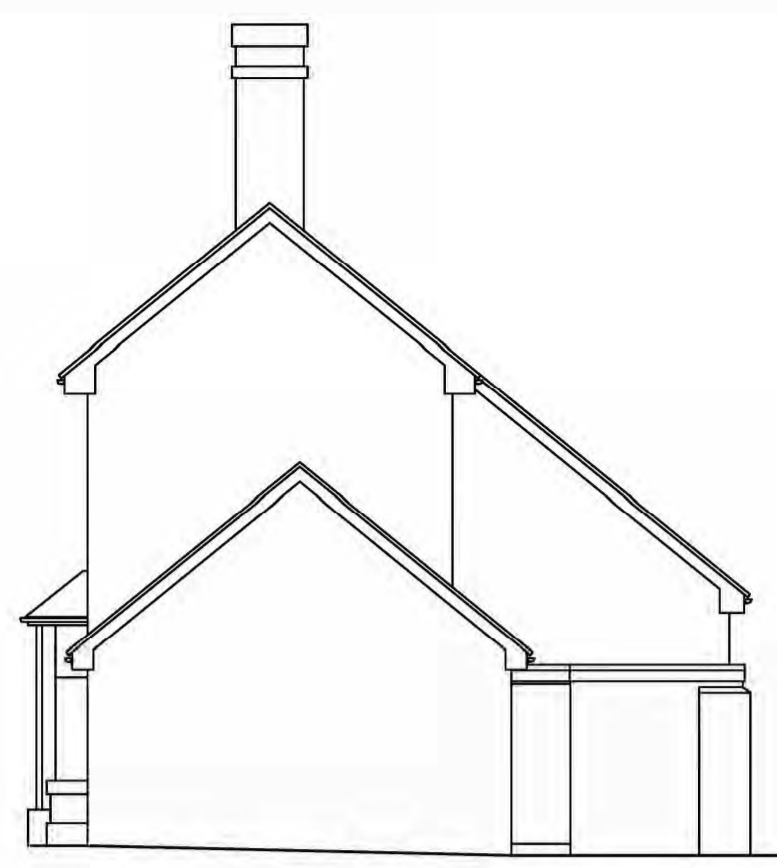

Existing Side Elevation

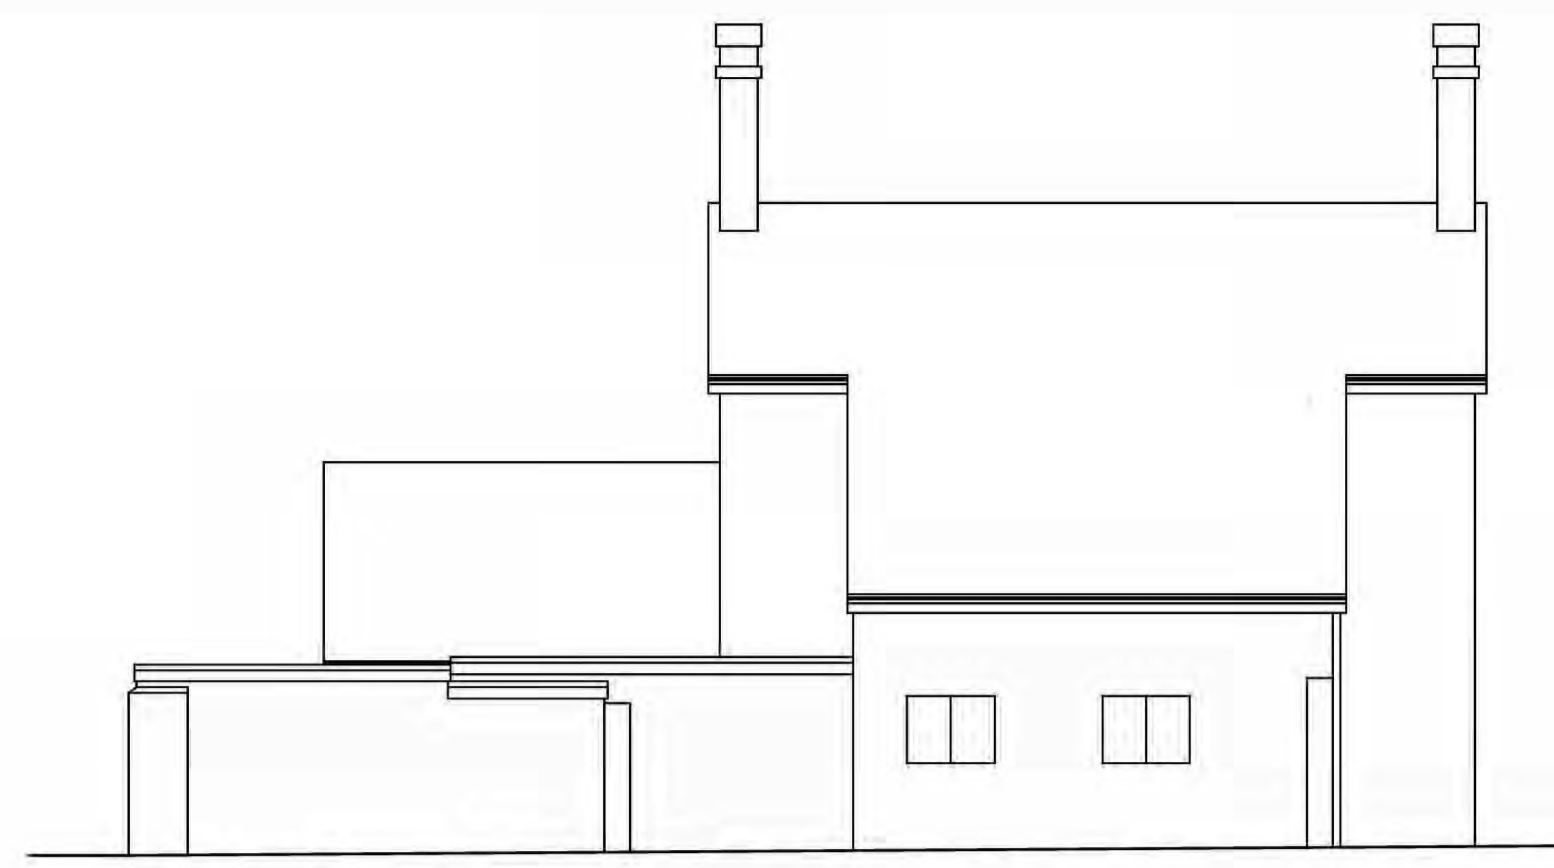

Existing Rear Elevation

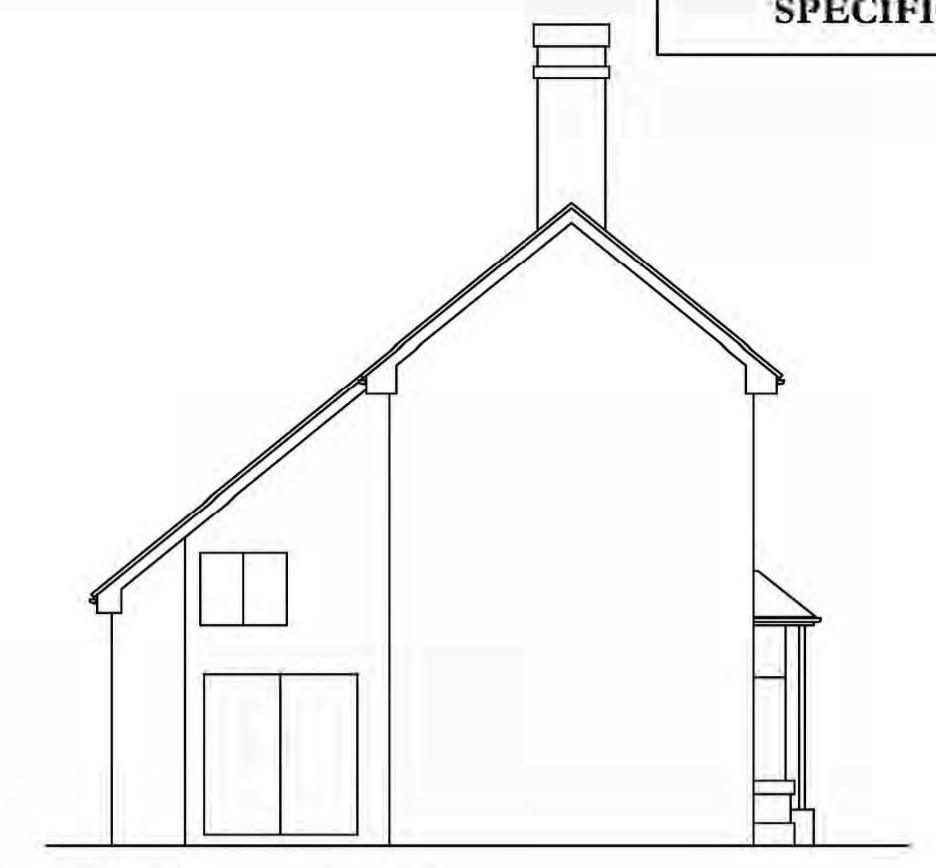


Existing Side Elevation



Proposed Front Elevation




Proposed Side Elevation

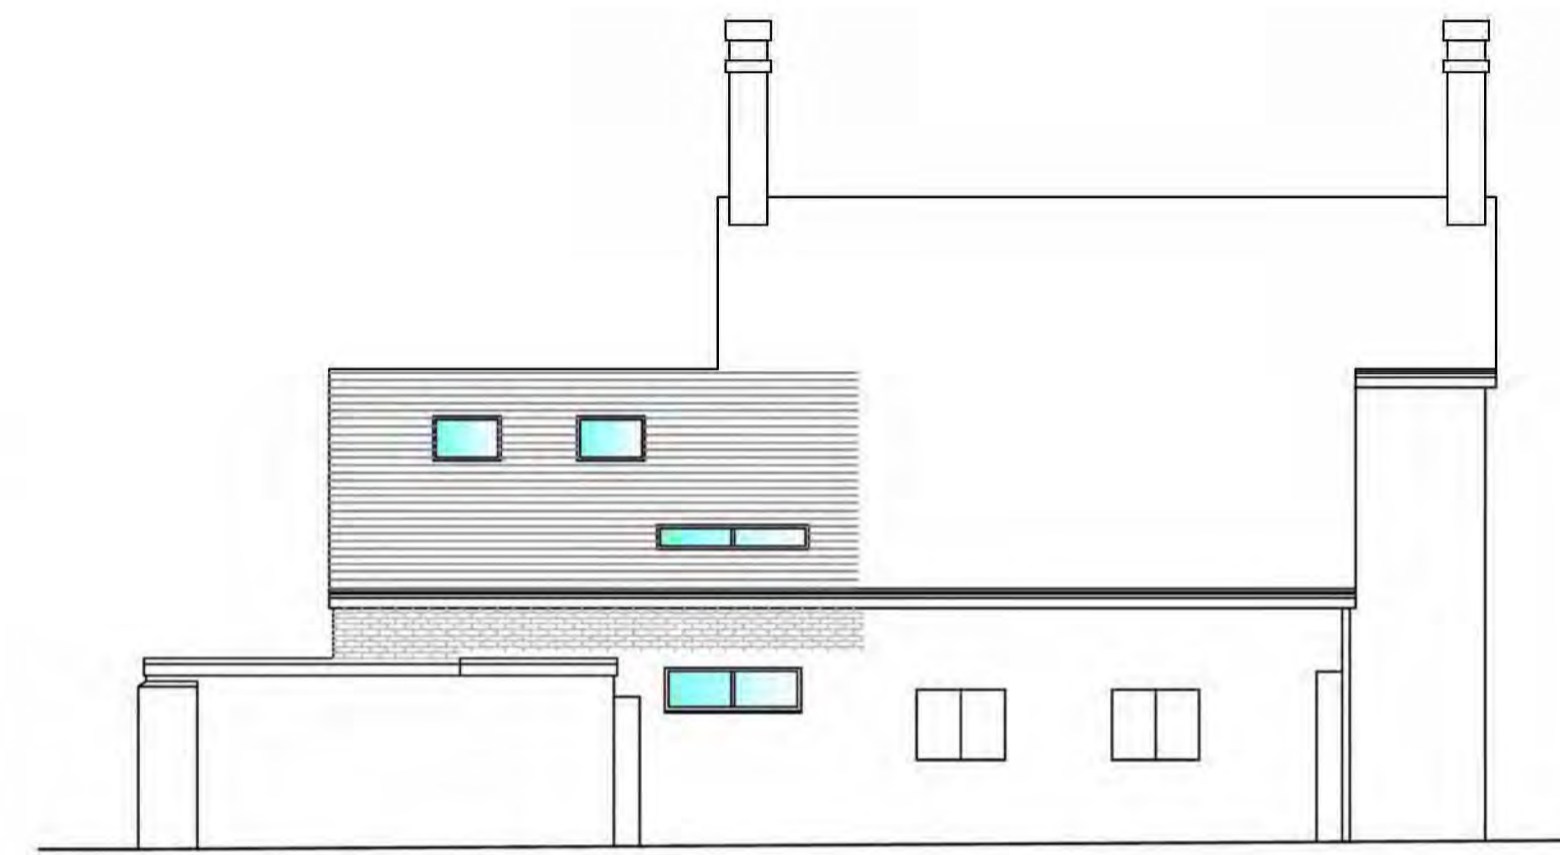


Proposed Rear Elevation



Proposed Side Elevation

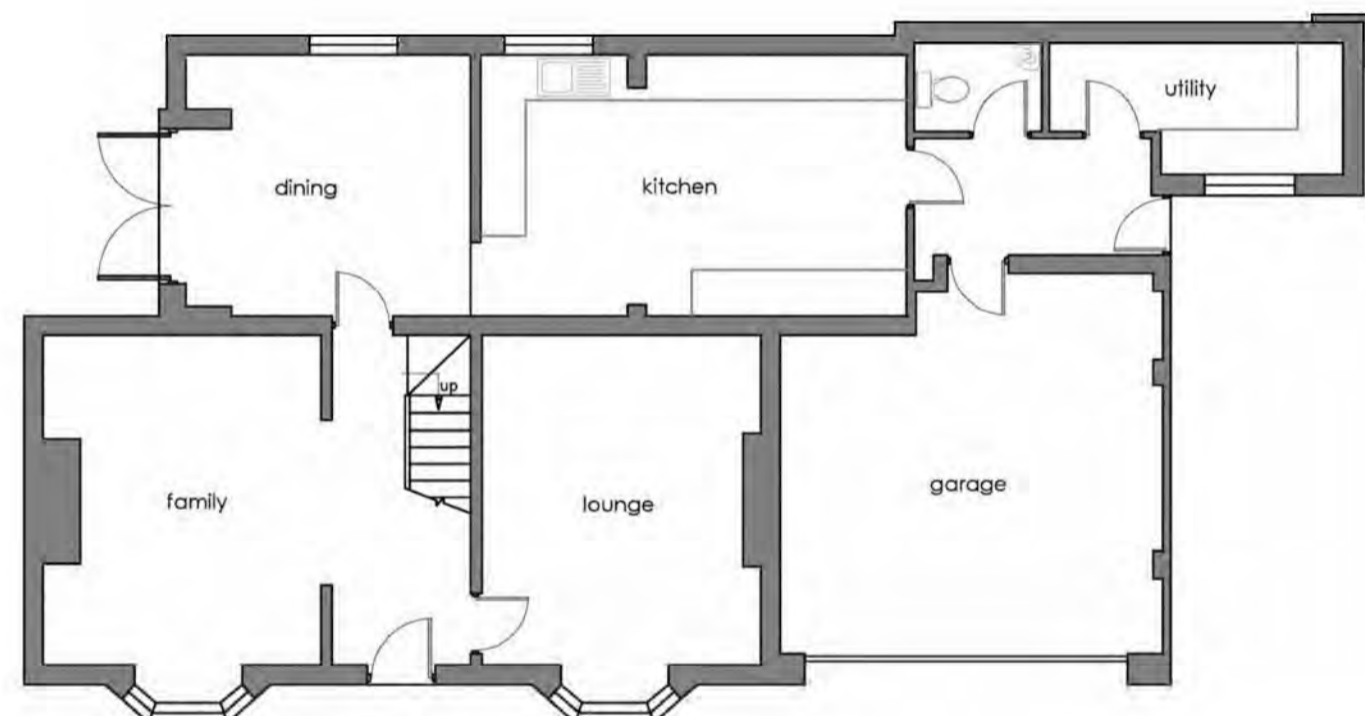


Ground Floor Existing

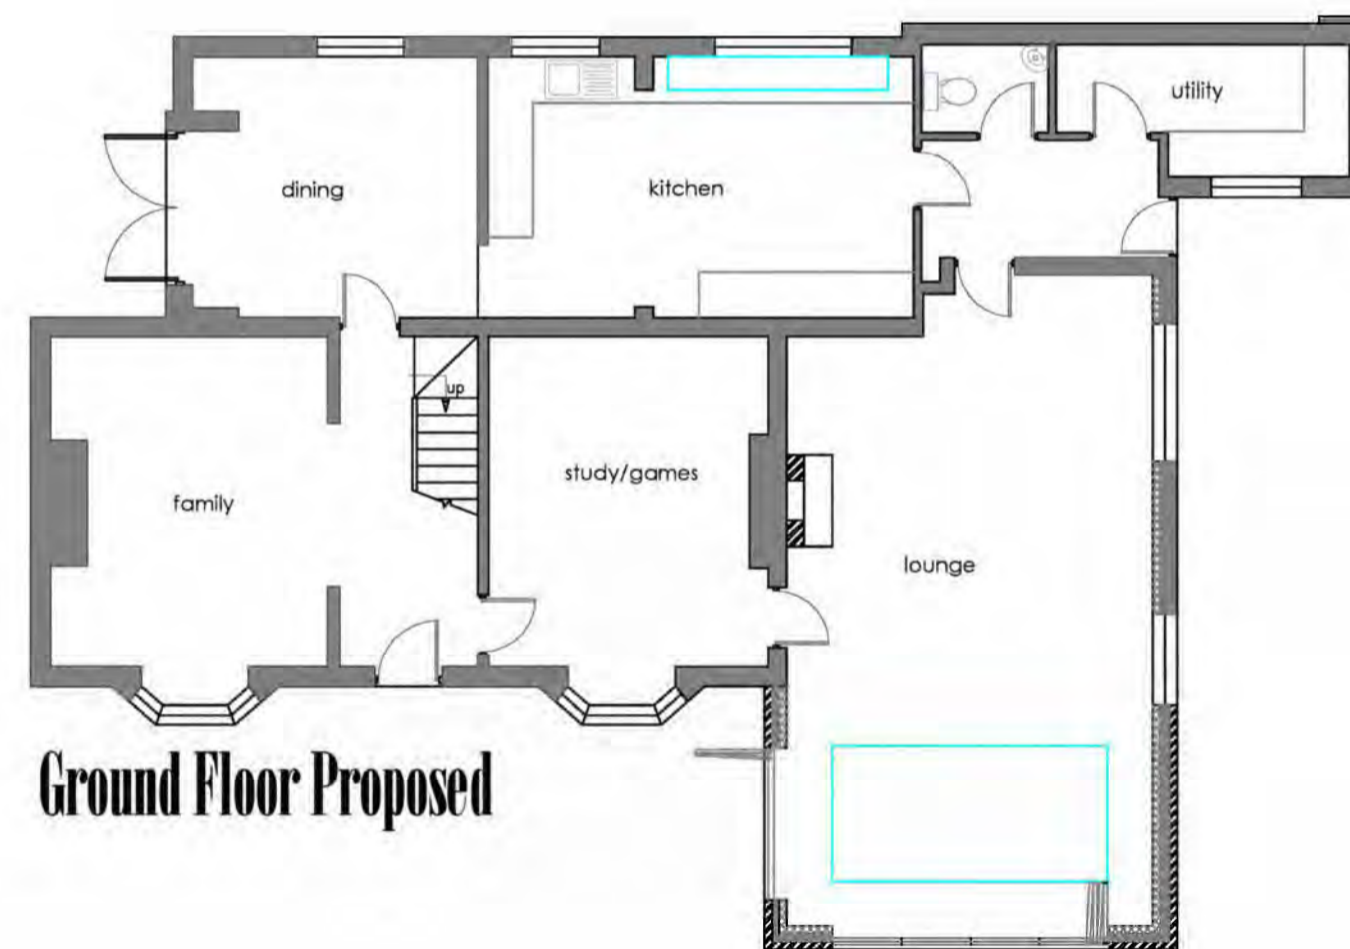


Ground Floor Proposed




Location Plan - 1:1250

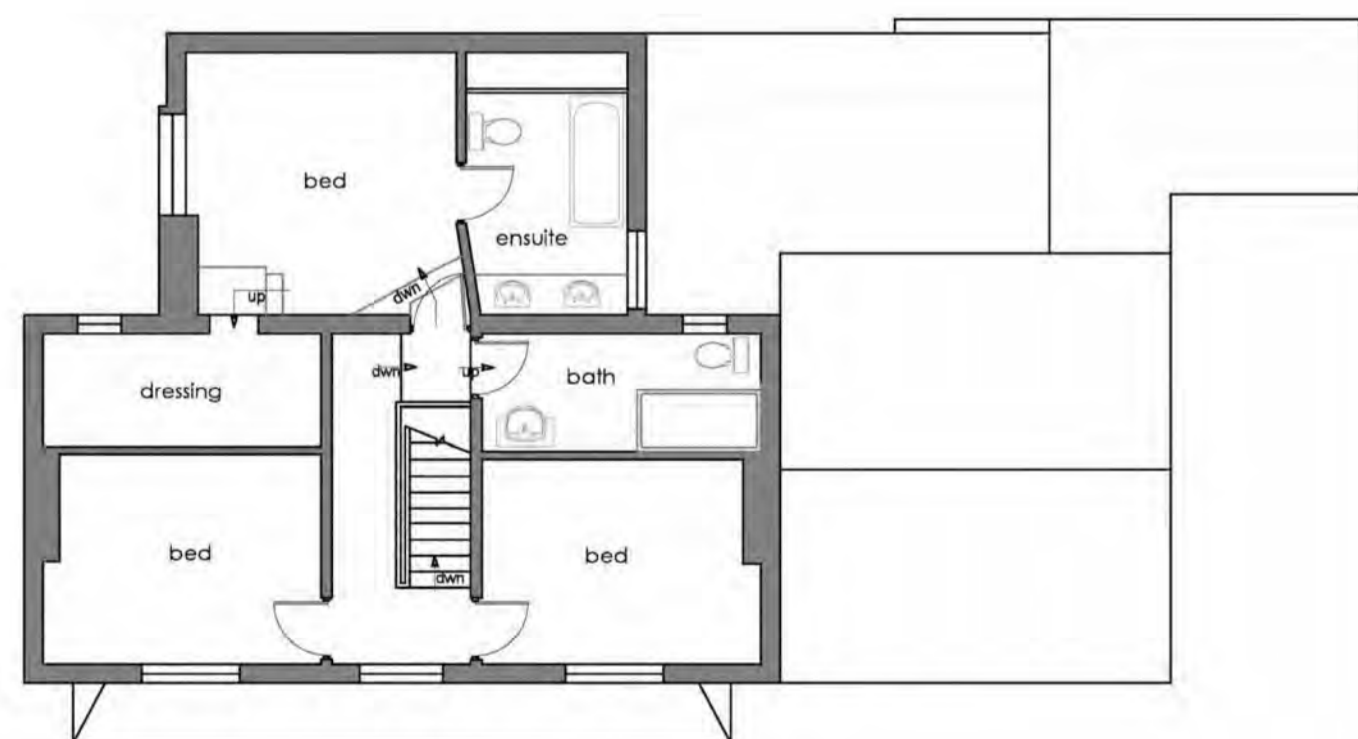

First Floor Existing

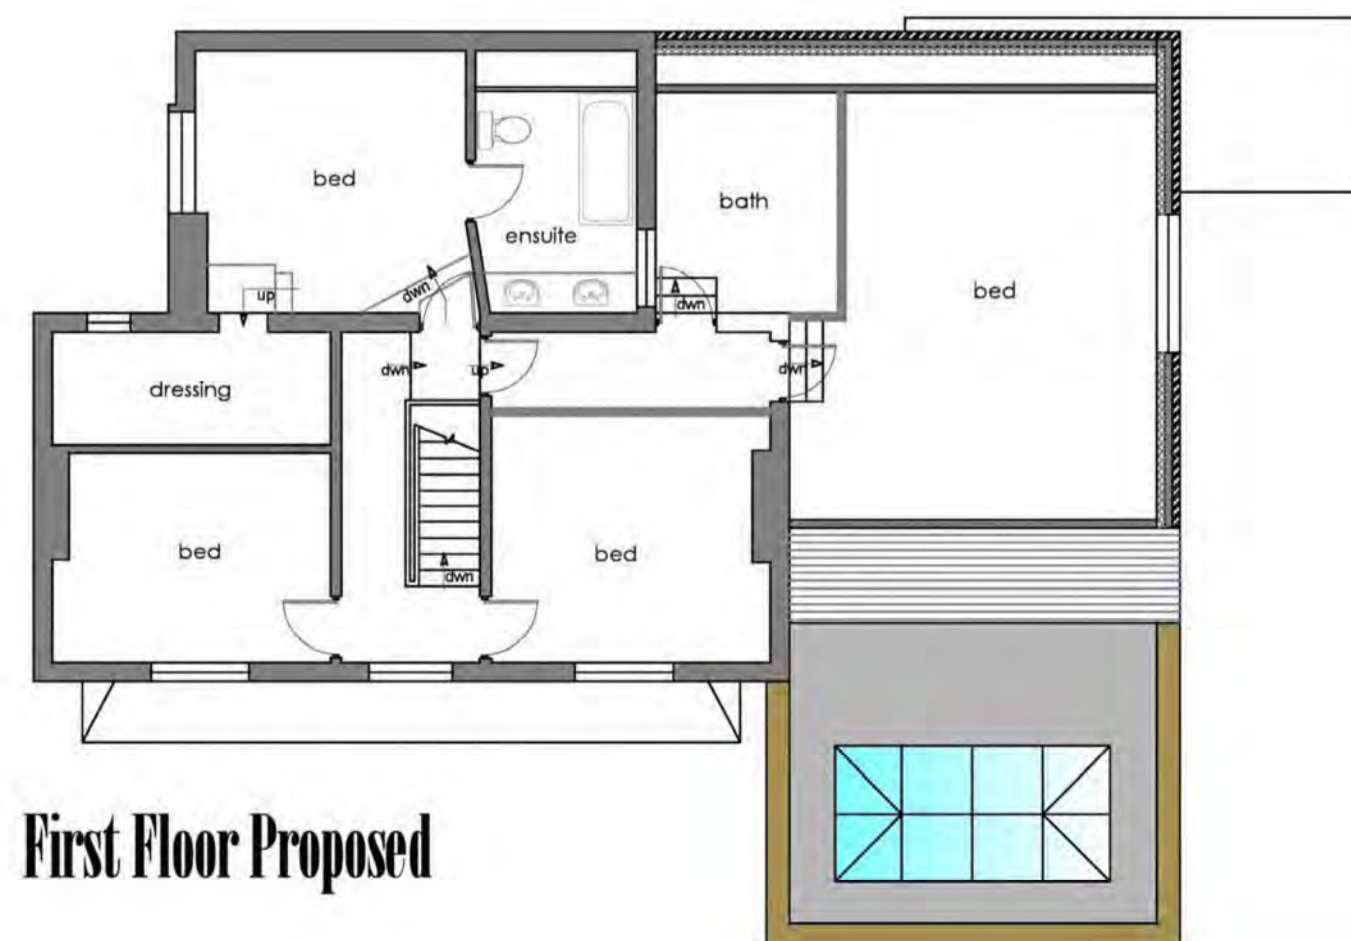

First Floor Proposed

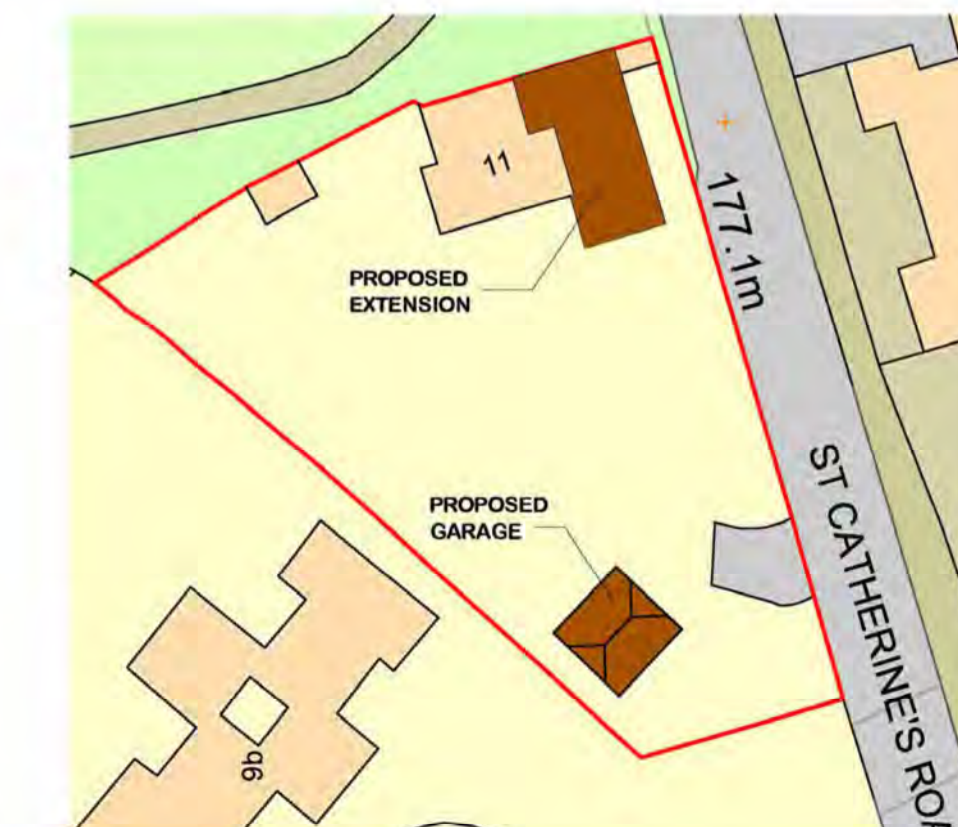

Block Plan - 1:500



PLANNING APPLICATION PURPOSES ONLY

REV NO	004
PROJECT	PROPOSED EXTENSION
CLIENT	MR & MRS S BILLET
SITE ADDRESS	11 ST CATHERINE'S ROAD BLACKWELL B60 1BN
DRAWING TITLE	GENERAL ARRANGEMENTS
DRAWING NO	939.3
SCALE	1:100 @ A1
DATE	05.01.21
REV	

CB Design Services Ltd

18 SANDHILLS ROAD, SAINT GREEN
BIRMINGHAM B48 8NR

tel: 0121 445 3914 mob: 07786 332114
email: info@cbdesignservices.co.uk
www.cbdesignservices.co.uk