






EXISTING FRONT ELEVATION

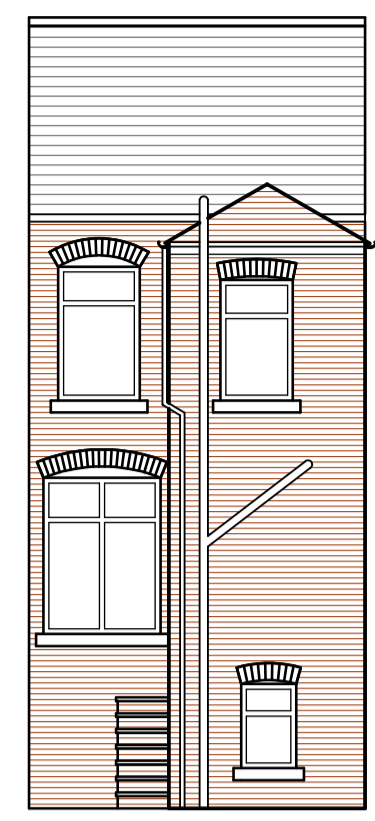


EXISTING REAR ELEVATION

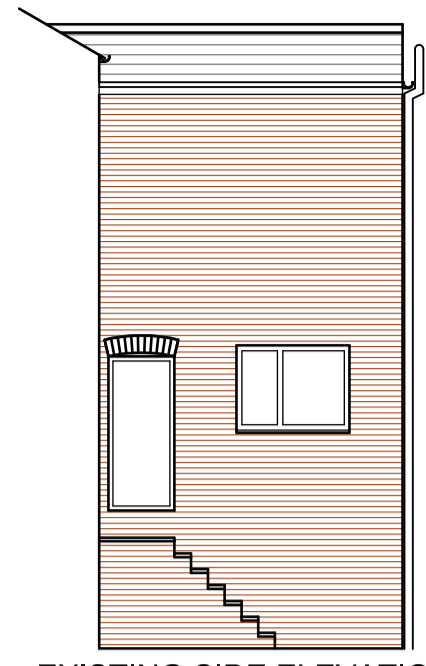


EXISTING SIDE ELEVATION

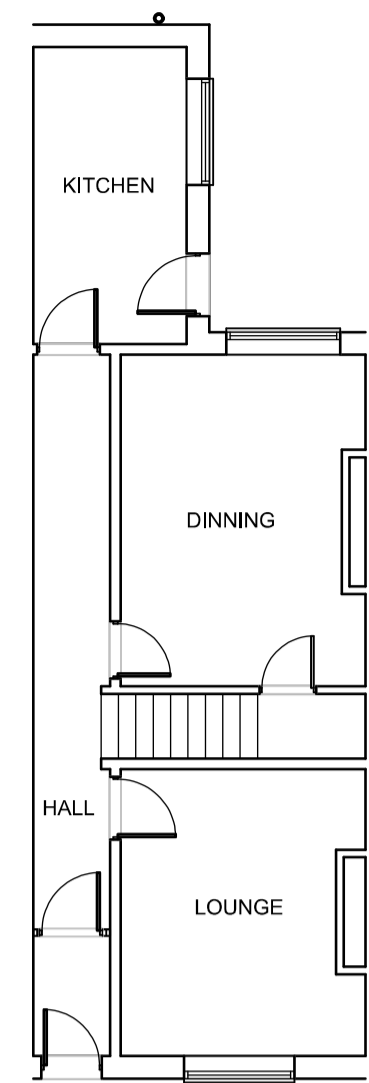


EXISTING GROUND FLOOR PLAN

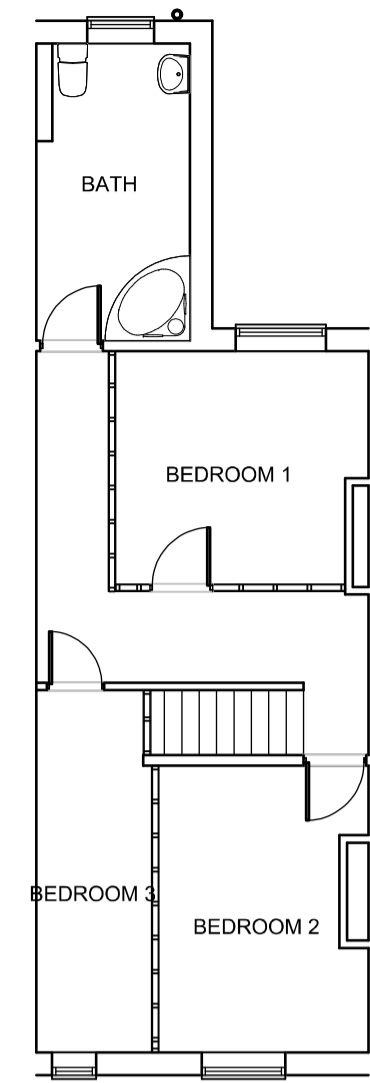


EXISTING FIRST FLOOR PLAN

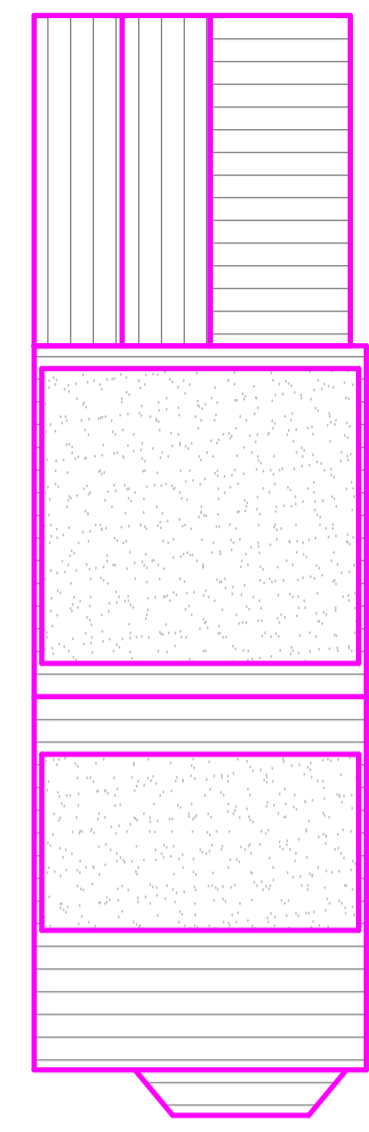


PROPOSED ROOF PLAN

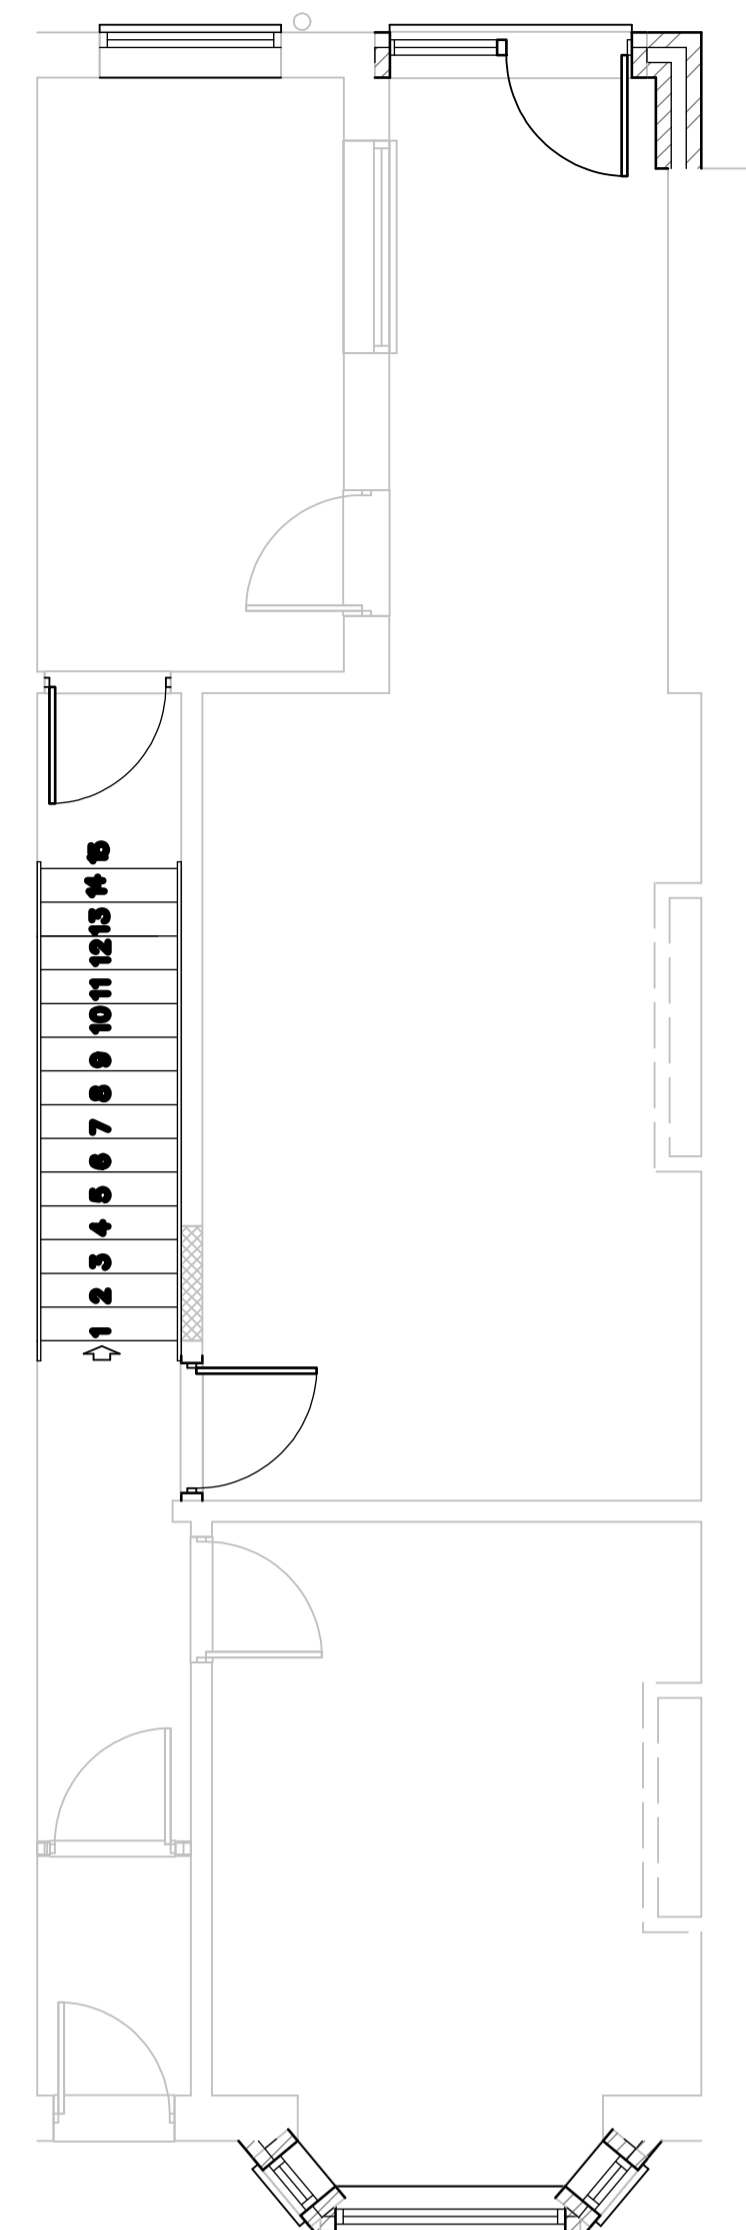


PROPOSED GROUND FLOOR PLAN

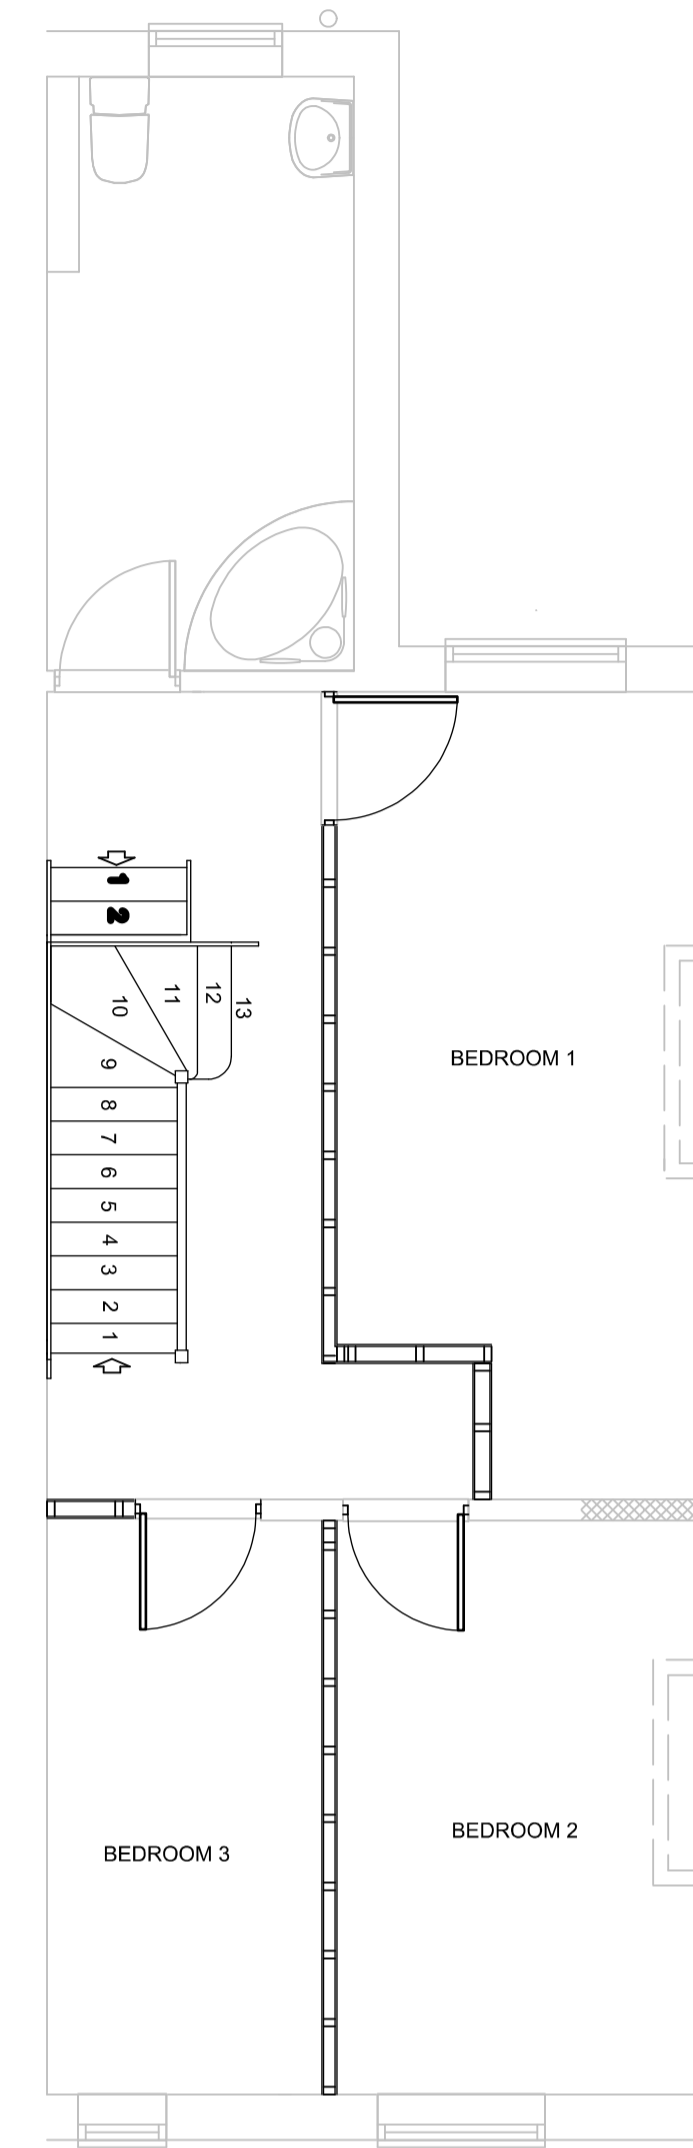


PROPOSED FIRST FLOOR PLAN

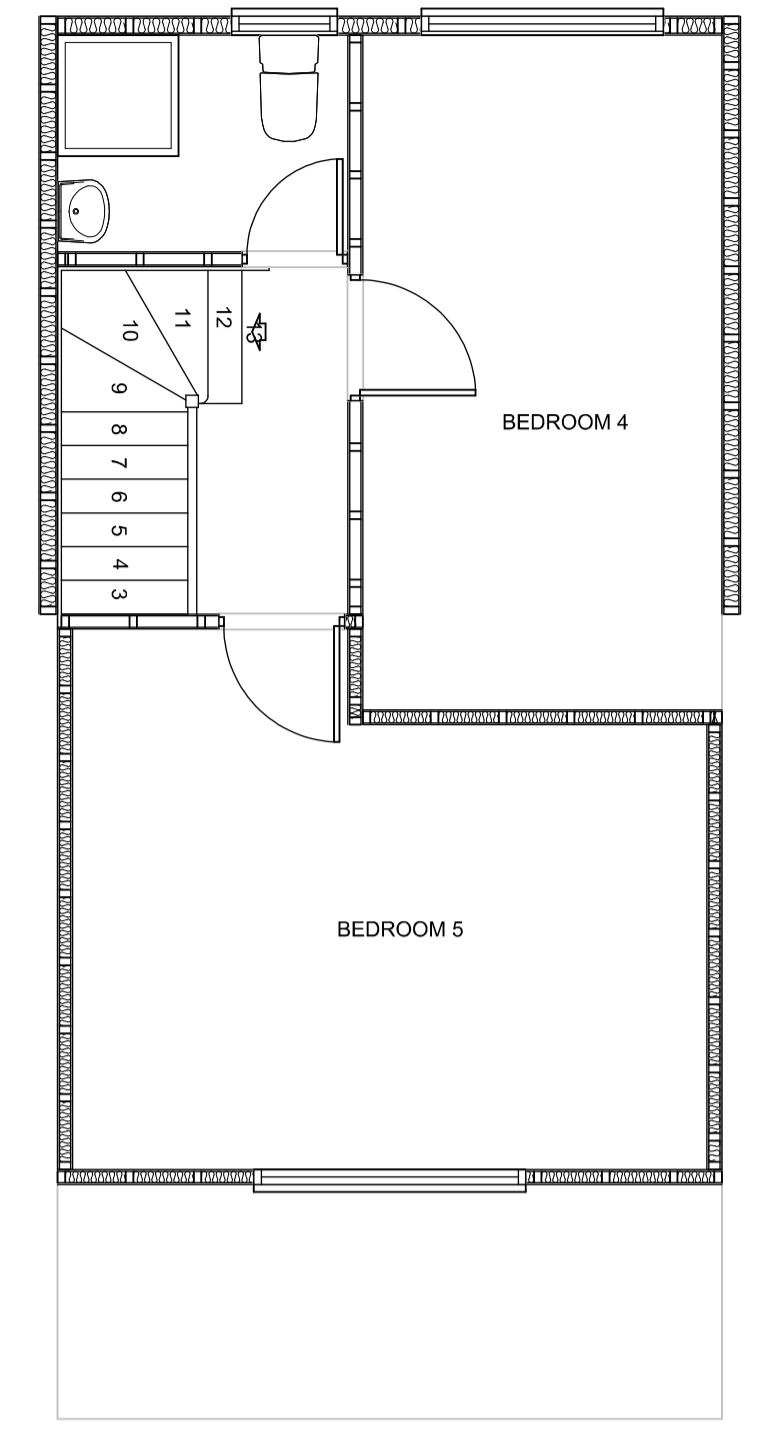

PROPOSED SECOND FLOOR PLAN

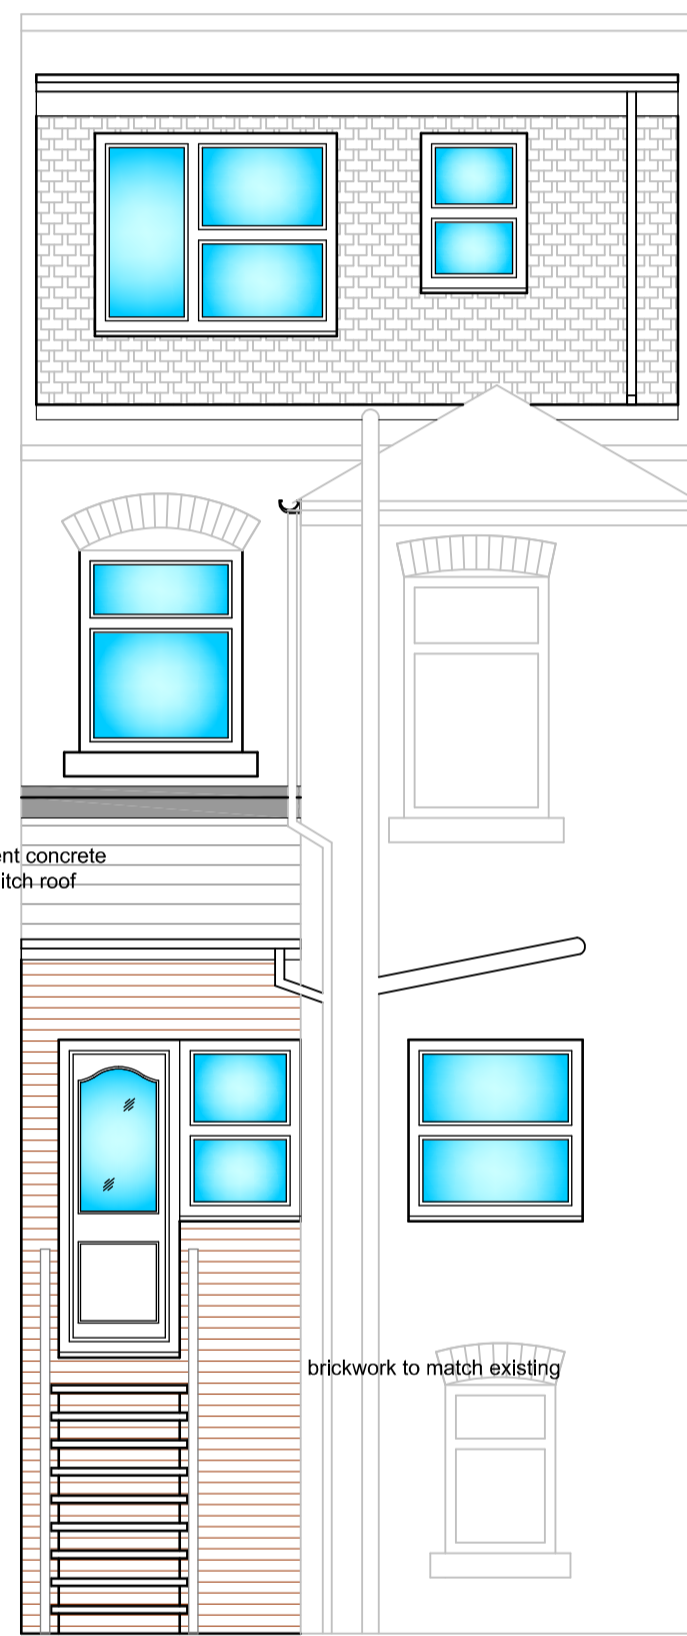


PROPOSED REAR ELEVATION

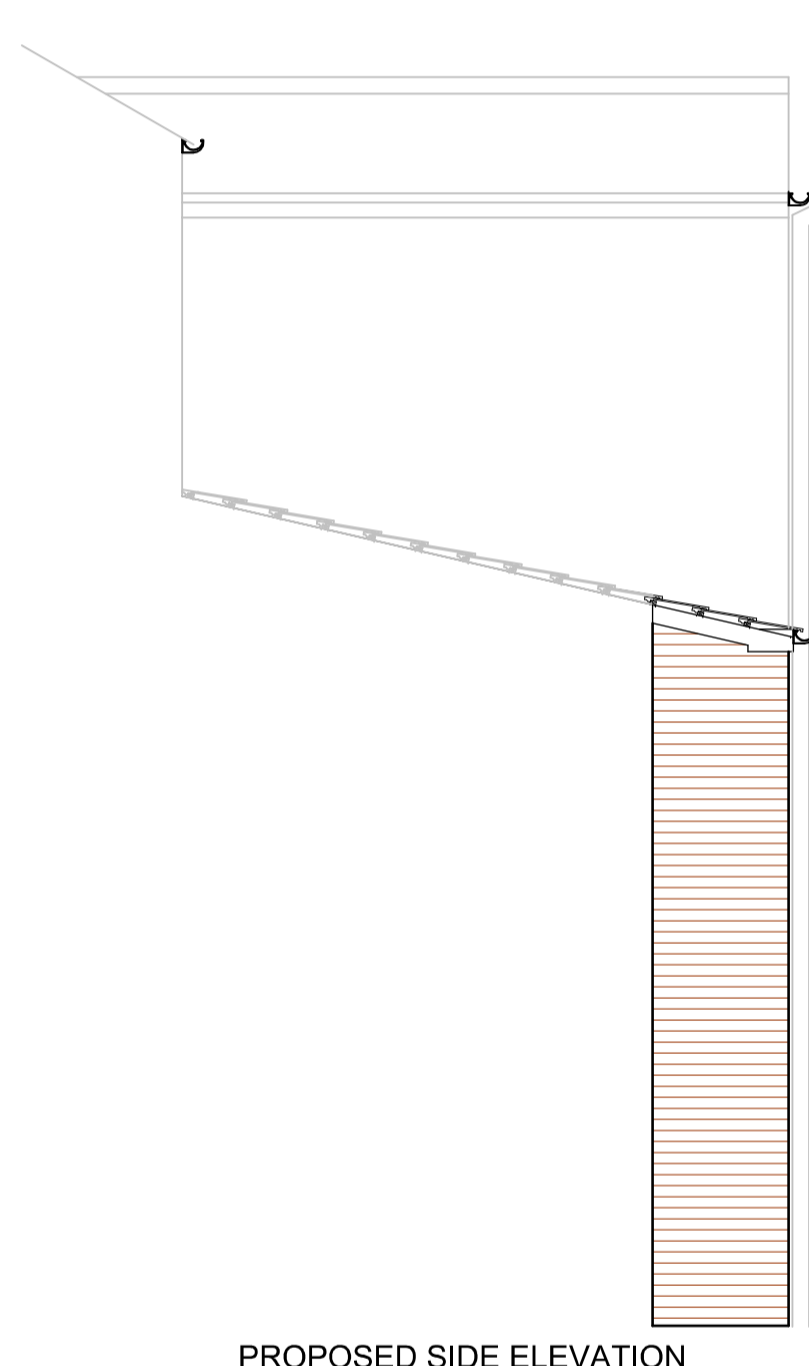


PROPOSED SIDE ELEVATION




PROPOSED FRONT ELEVATION

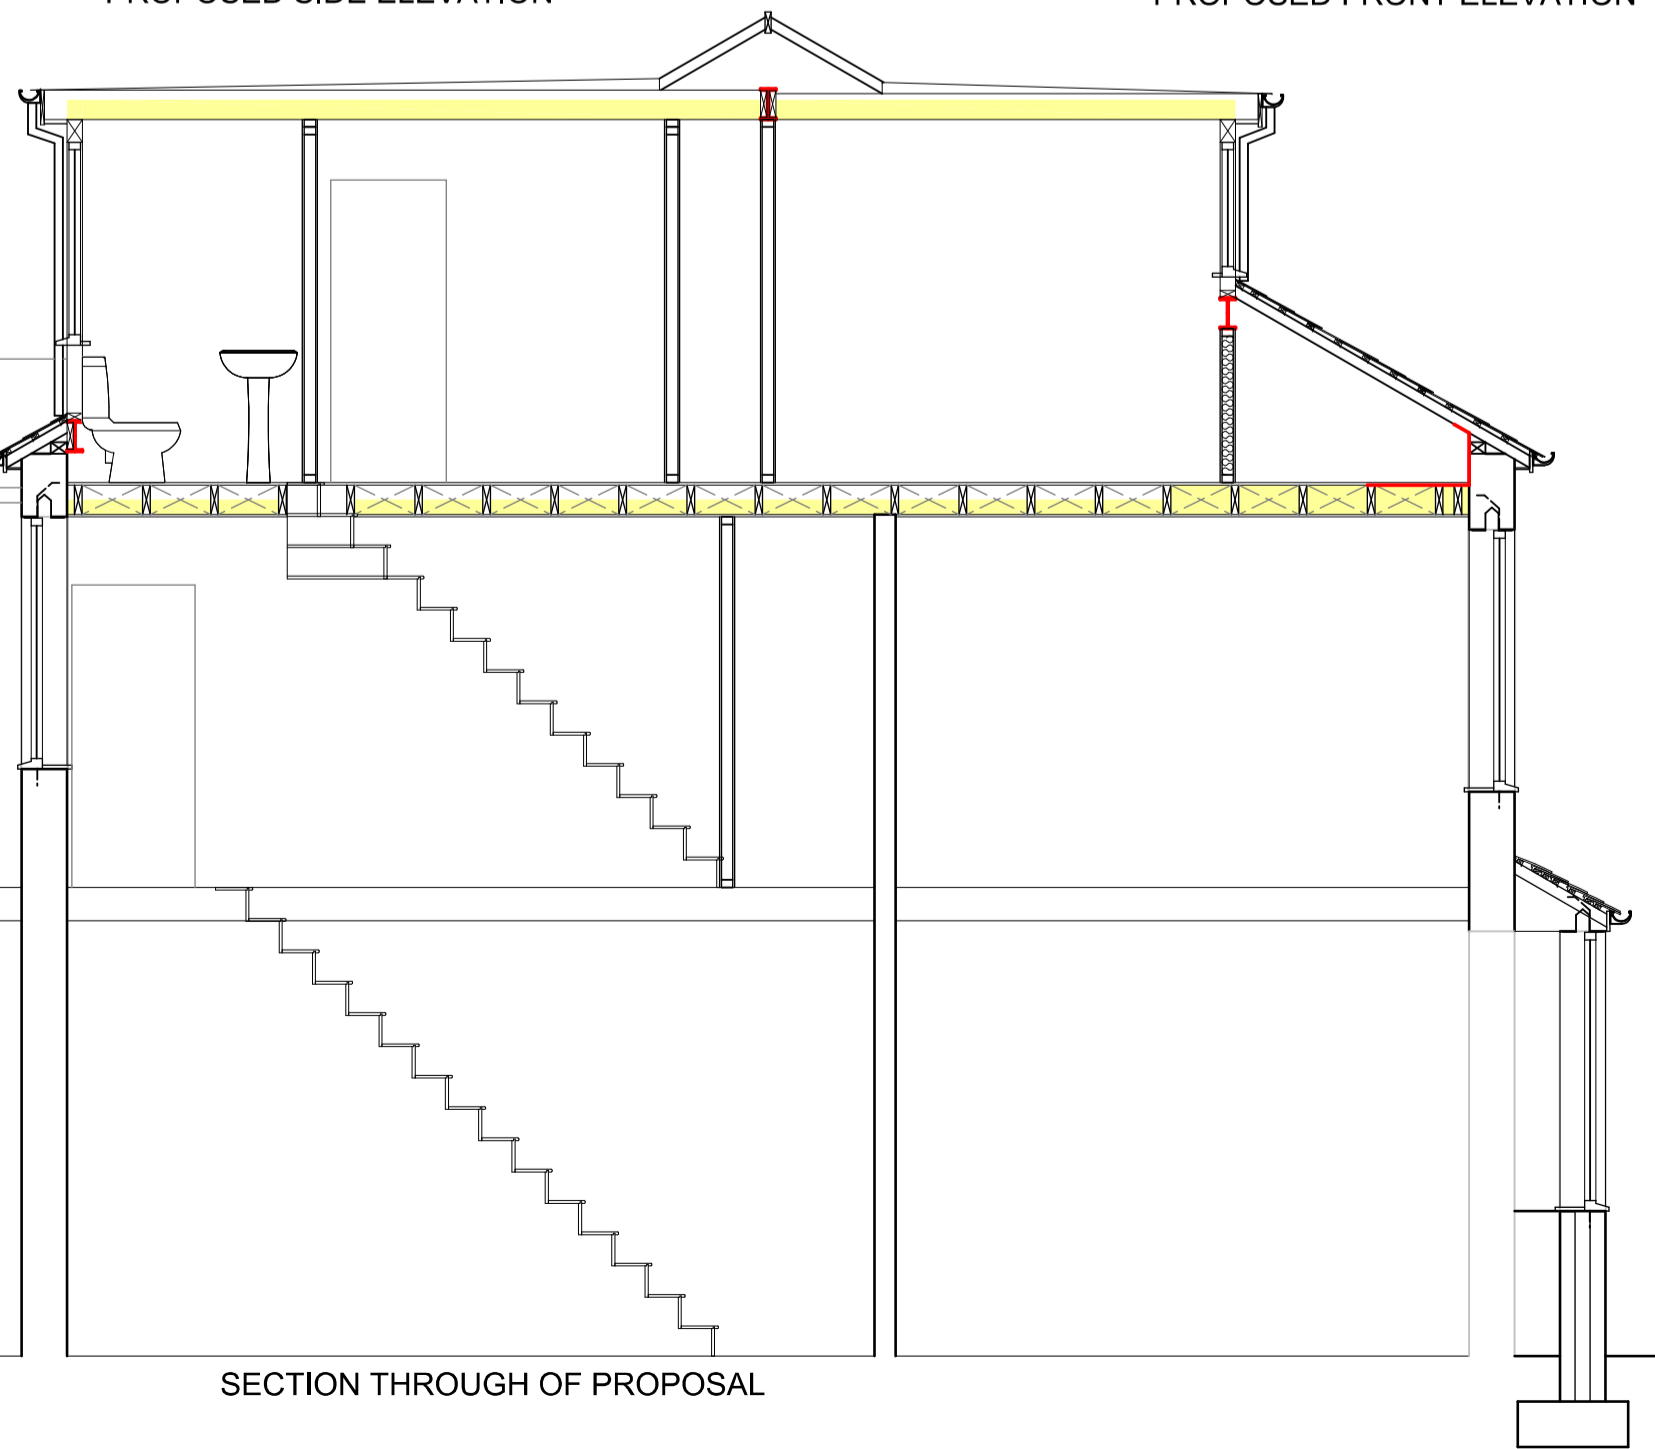

SECTION THROUGH OF PROPOSAL

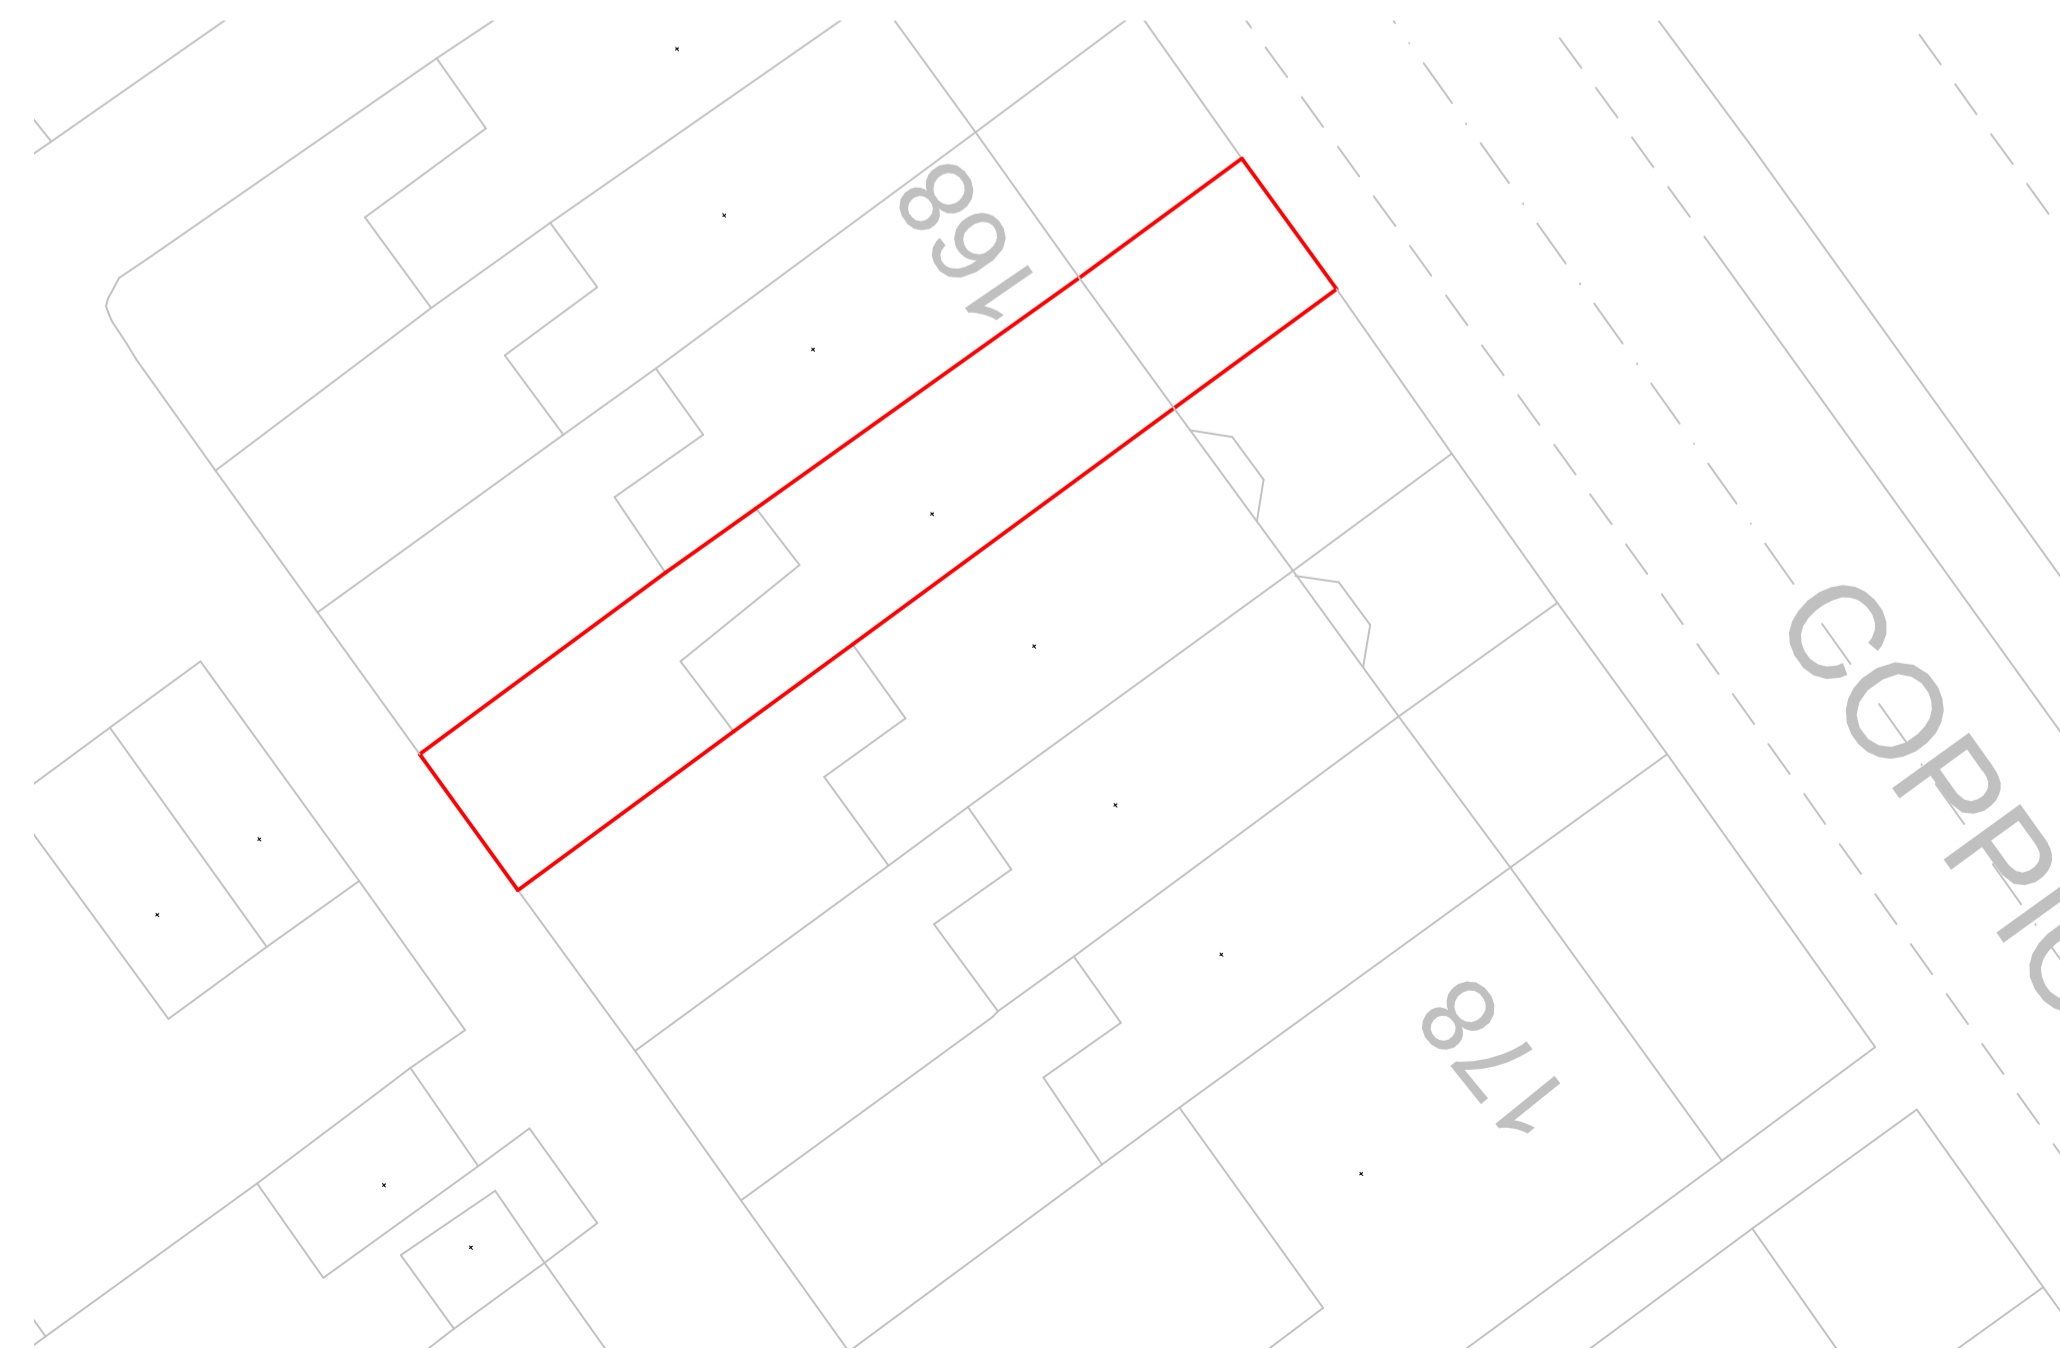

Scale 1:200

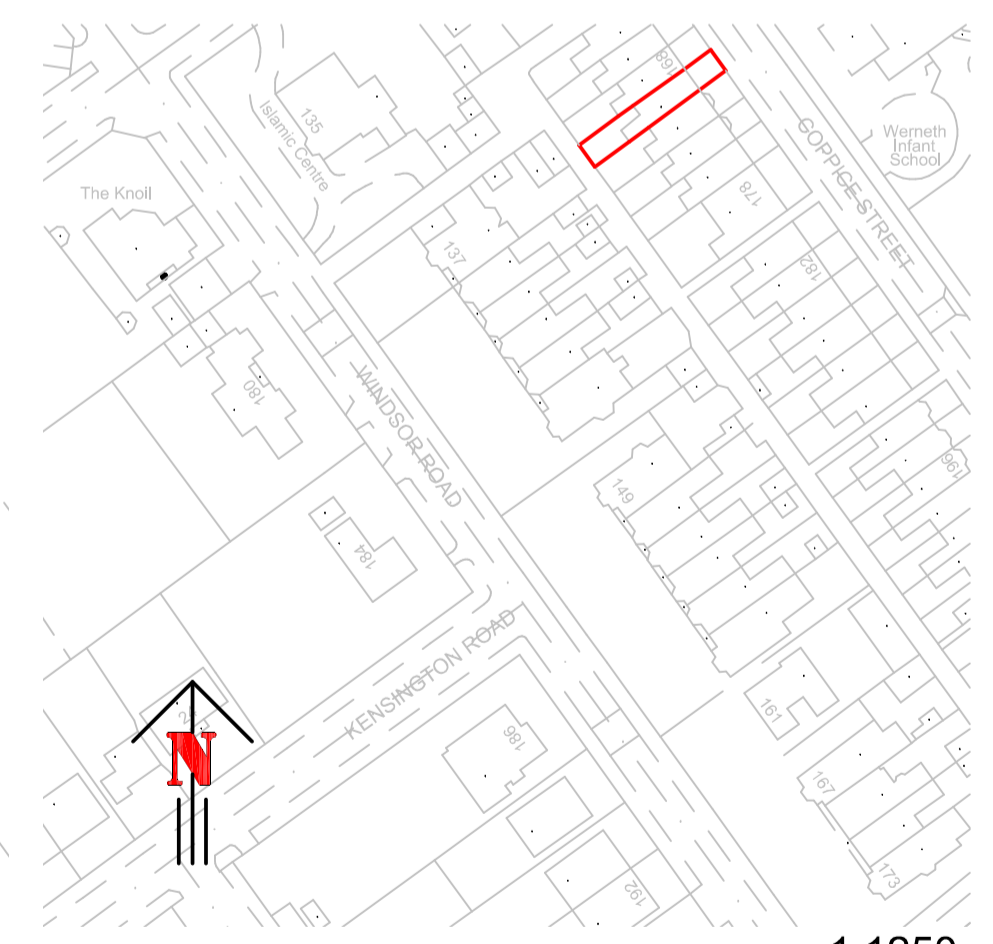

Scale 1:1250

Project
PROPOSED FRONT & REAR DORMERS WITH BAY WINDOW AND REAR EXTENSION
 Client **MR MOHAMMED SALEEM**
170 COPPICE STREET
OLDHAM
OL8 4BL
 Drawing **ELEVATIONS & FLOOR PLANS**
 Scale 1:100, 50 Revision Date 08.08.2020
 Drawing No. **MS8820**

This drawing and design is copyright and must not be reproduced in part or in whole without prior written consent. Contractors must verify all dimensions on site before commencing work or preparing shop drawings.