



313a VICARAGE LANE

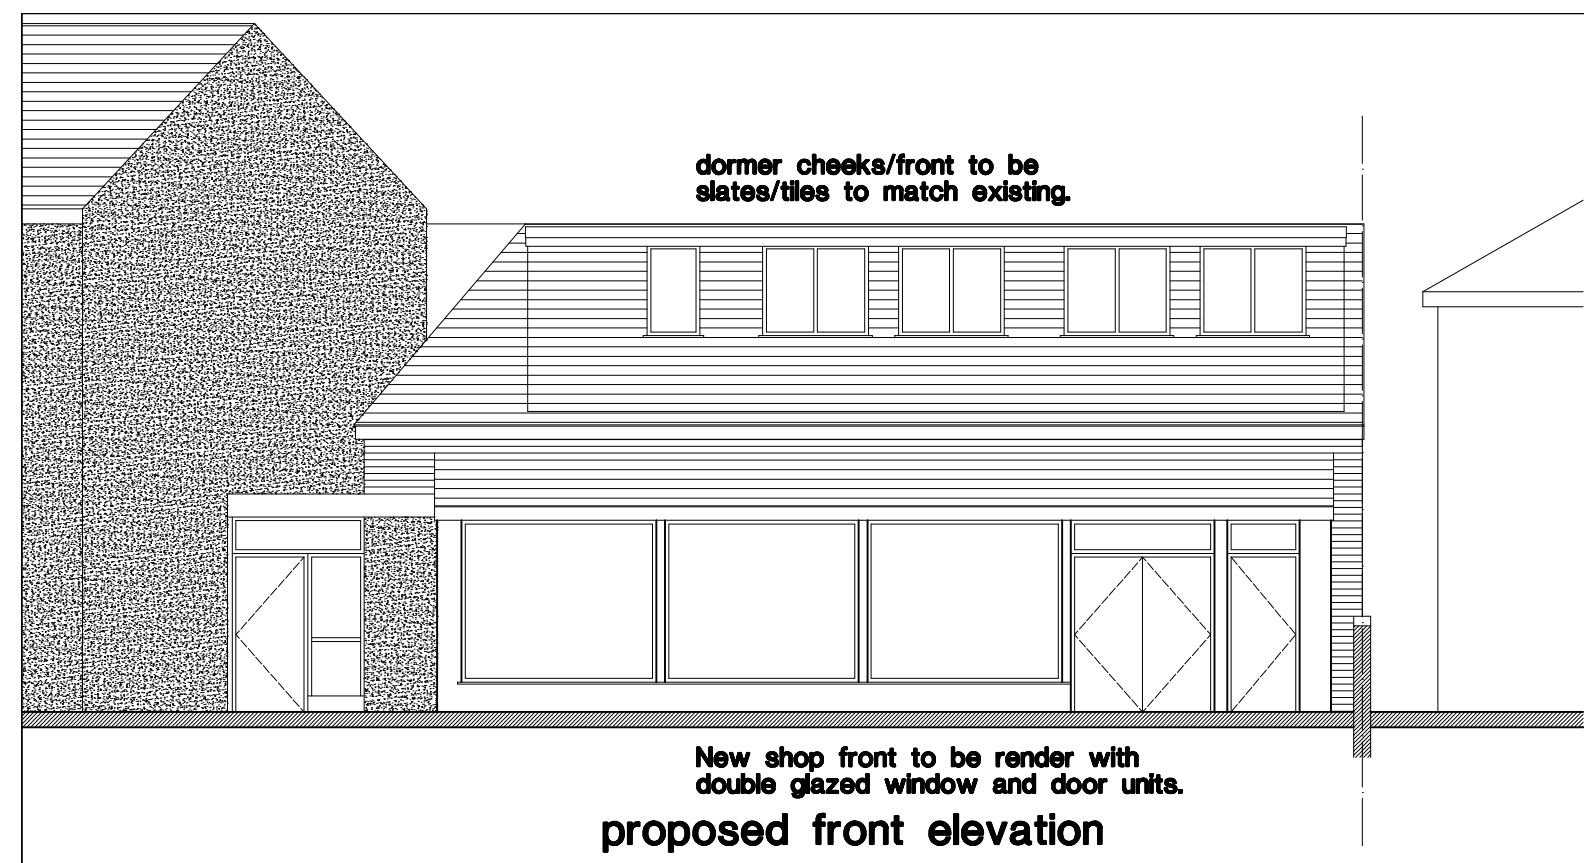


proposed front elevation




proposed side elevation

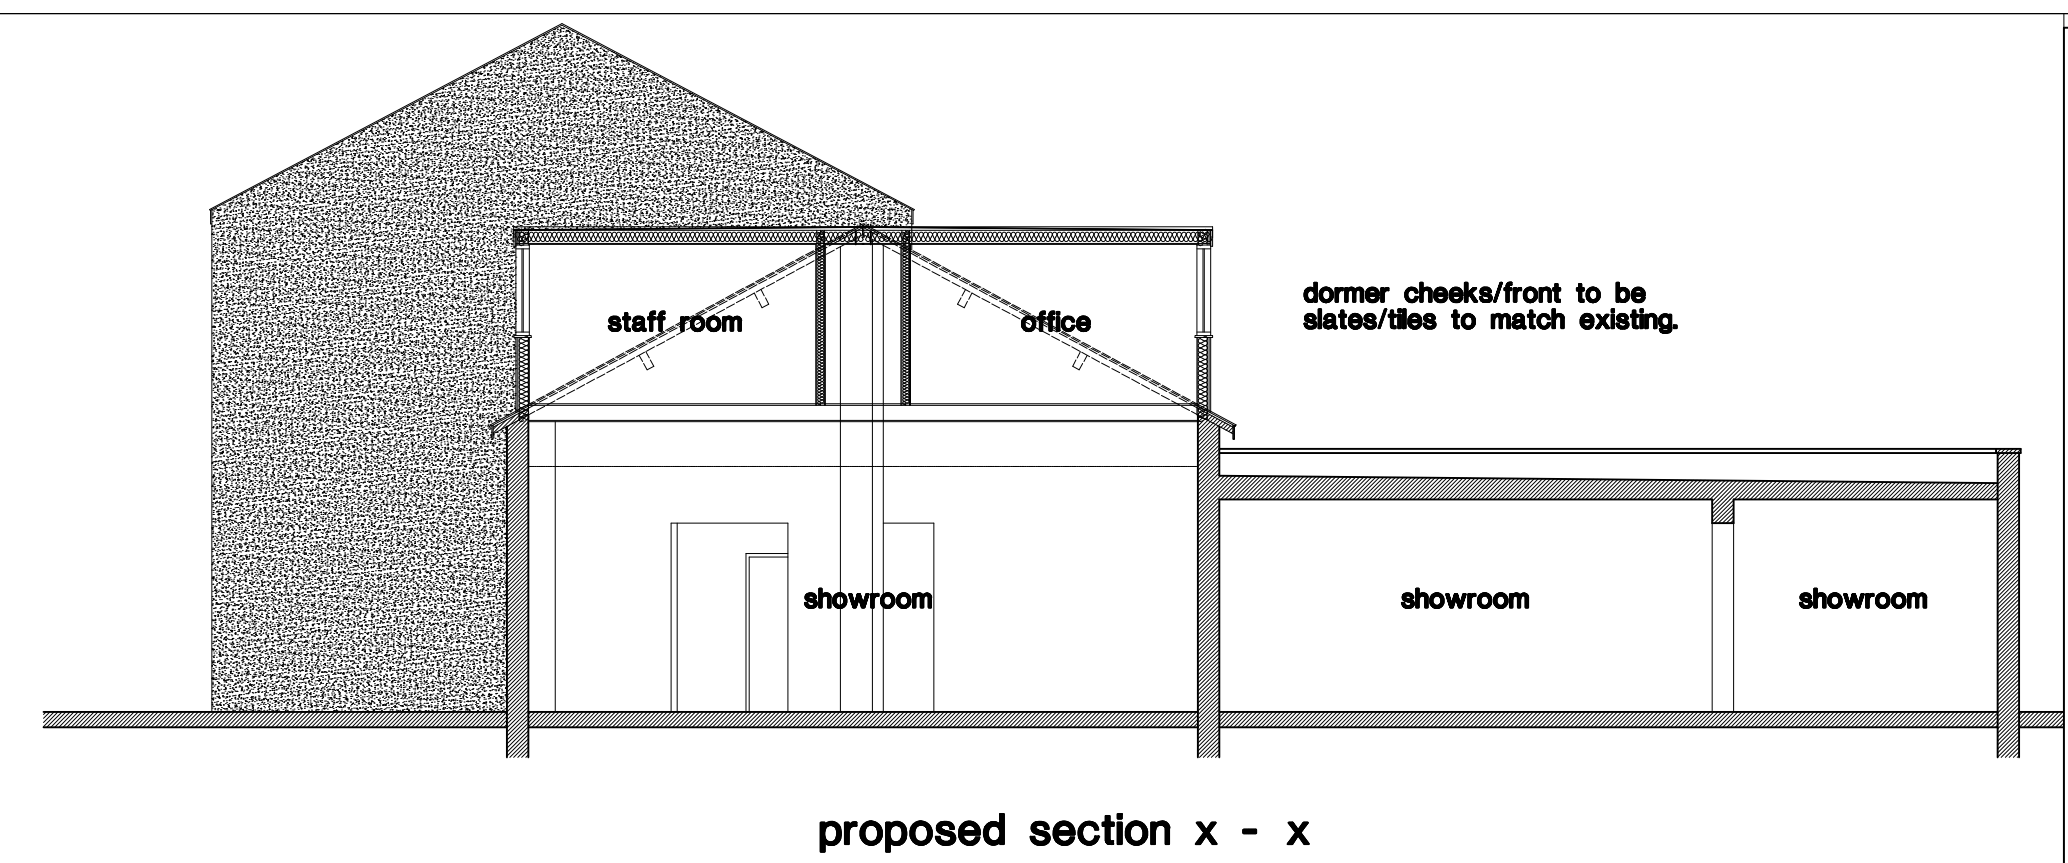


proposed section x - x

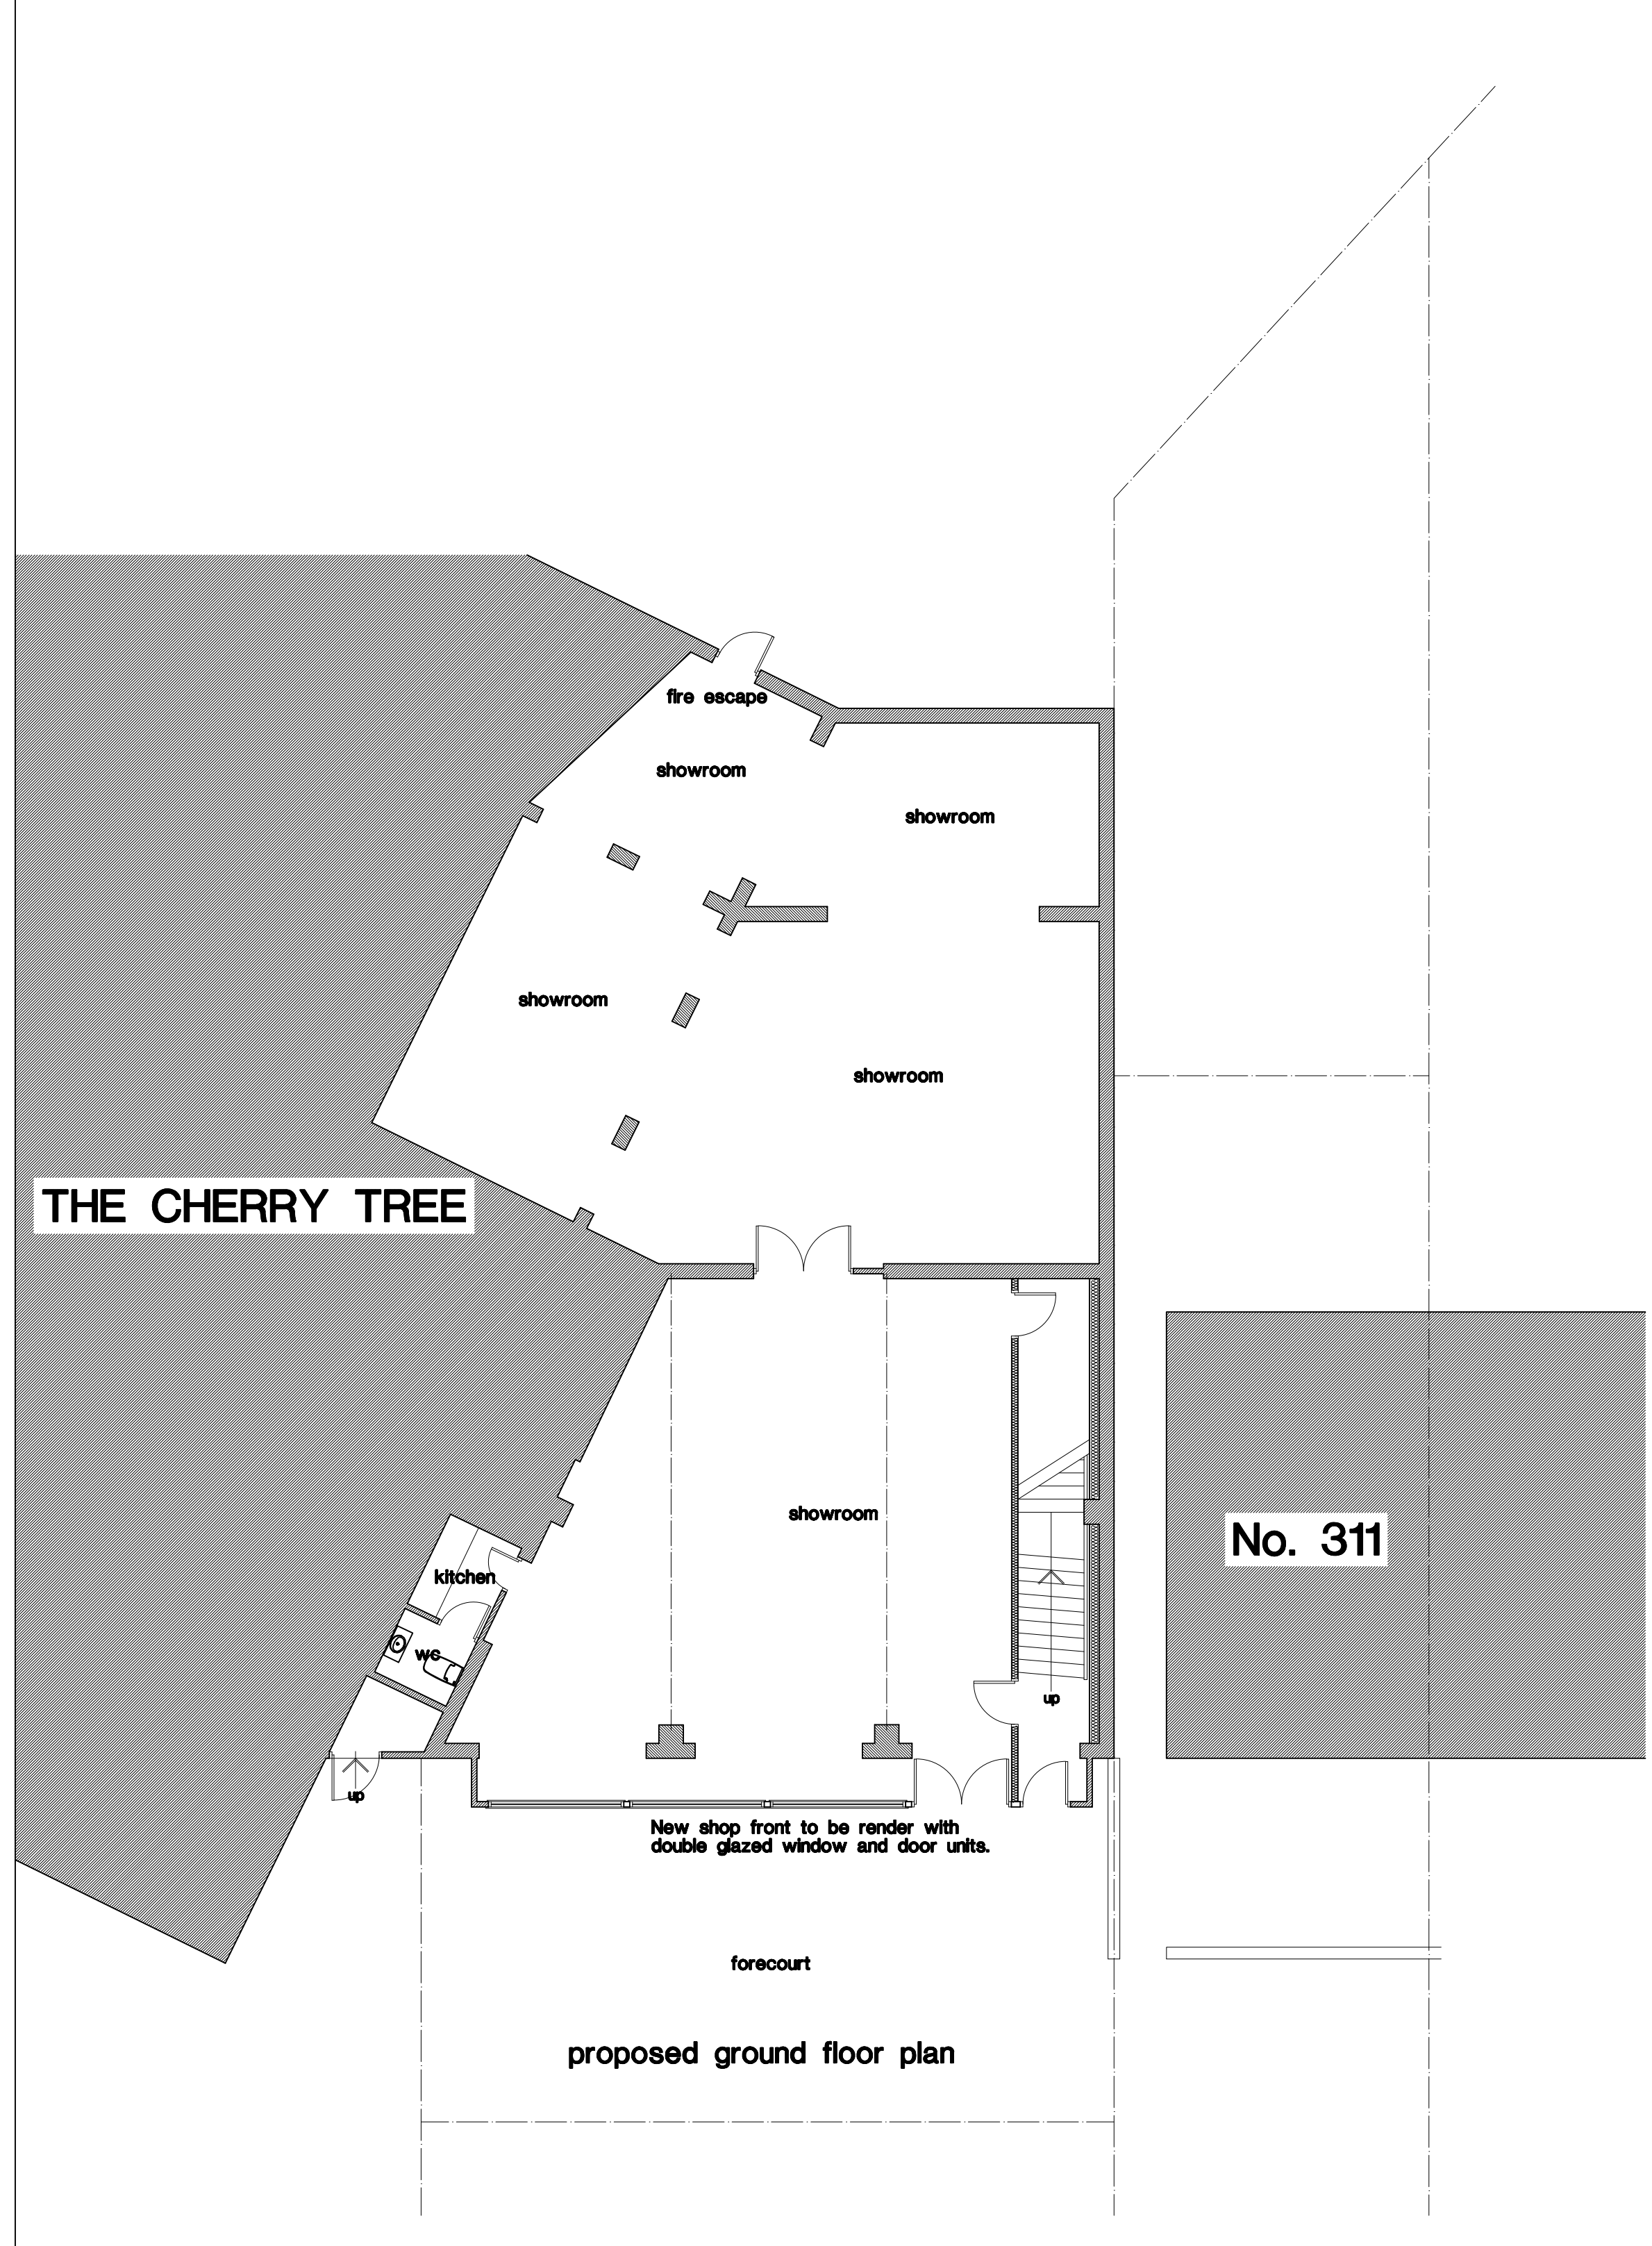


proposed ground floor plan

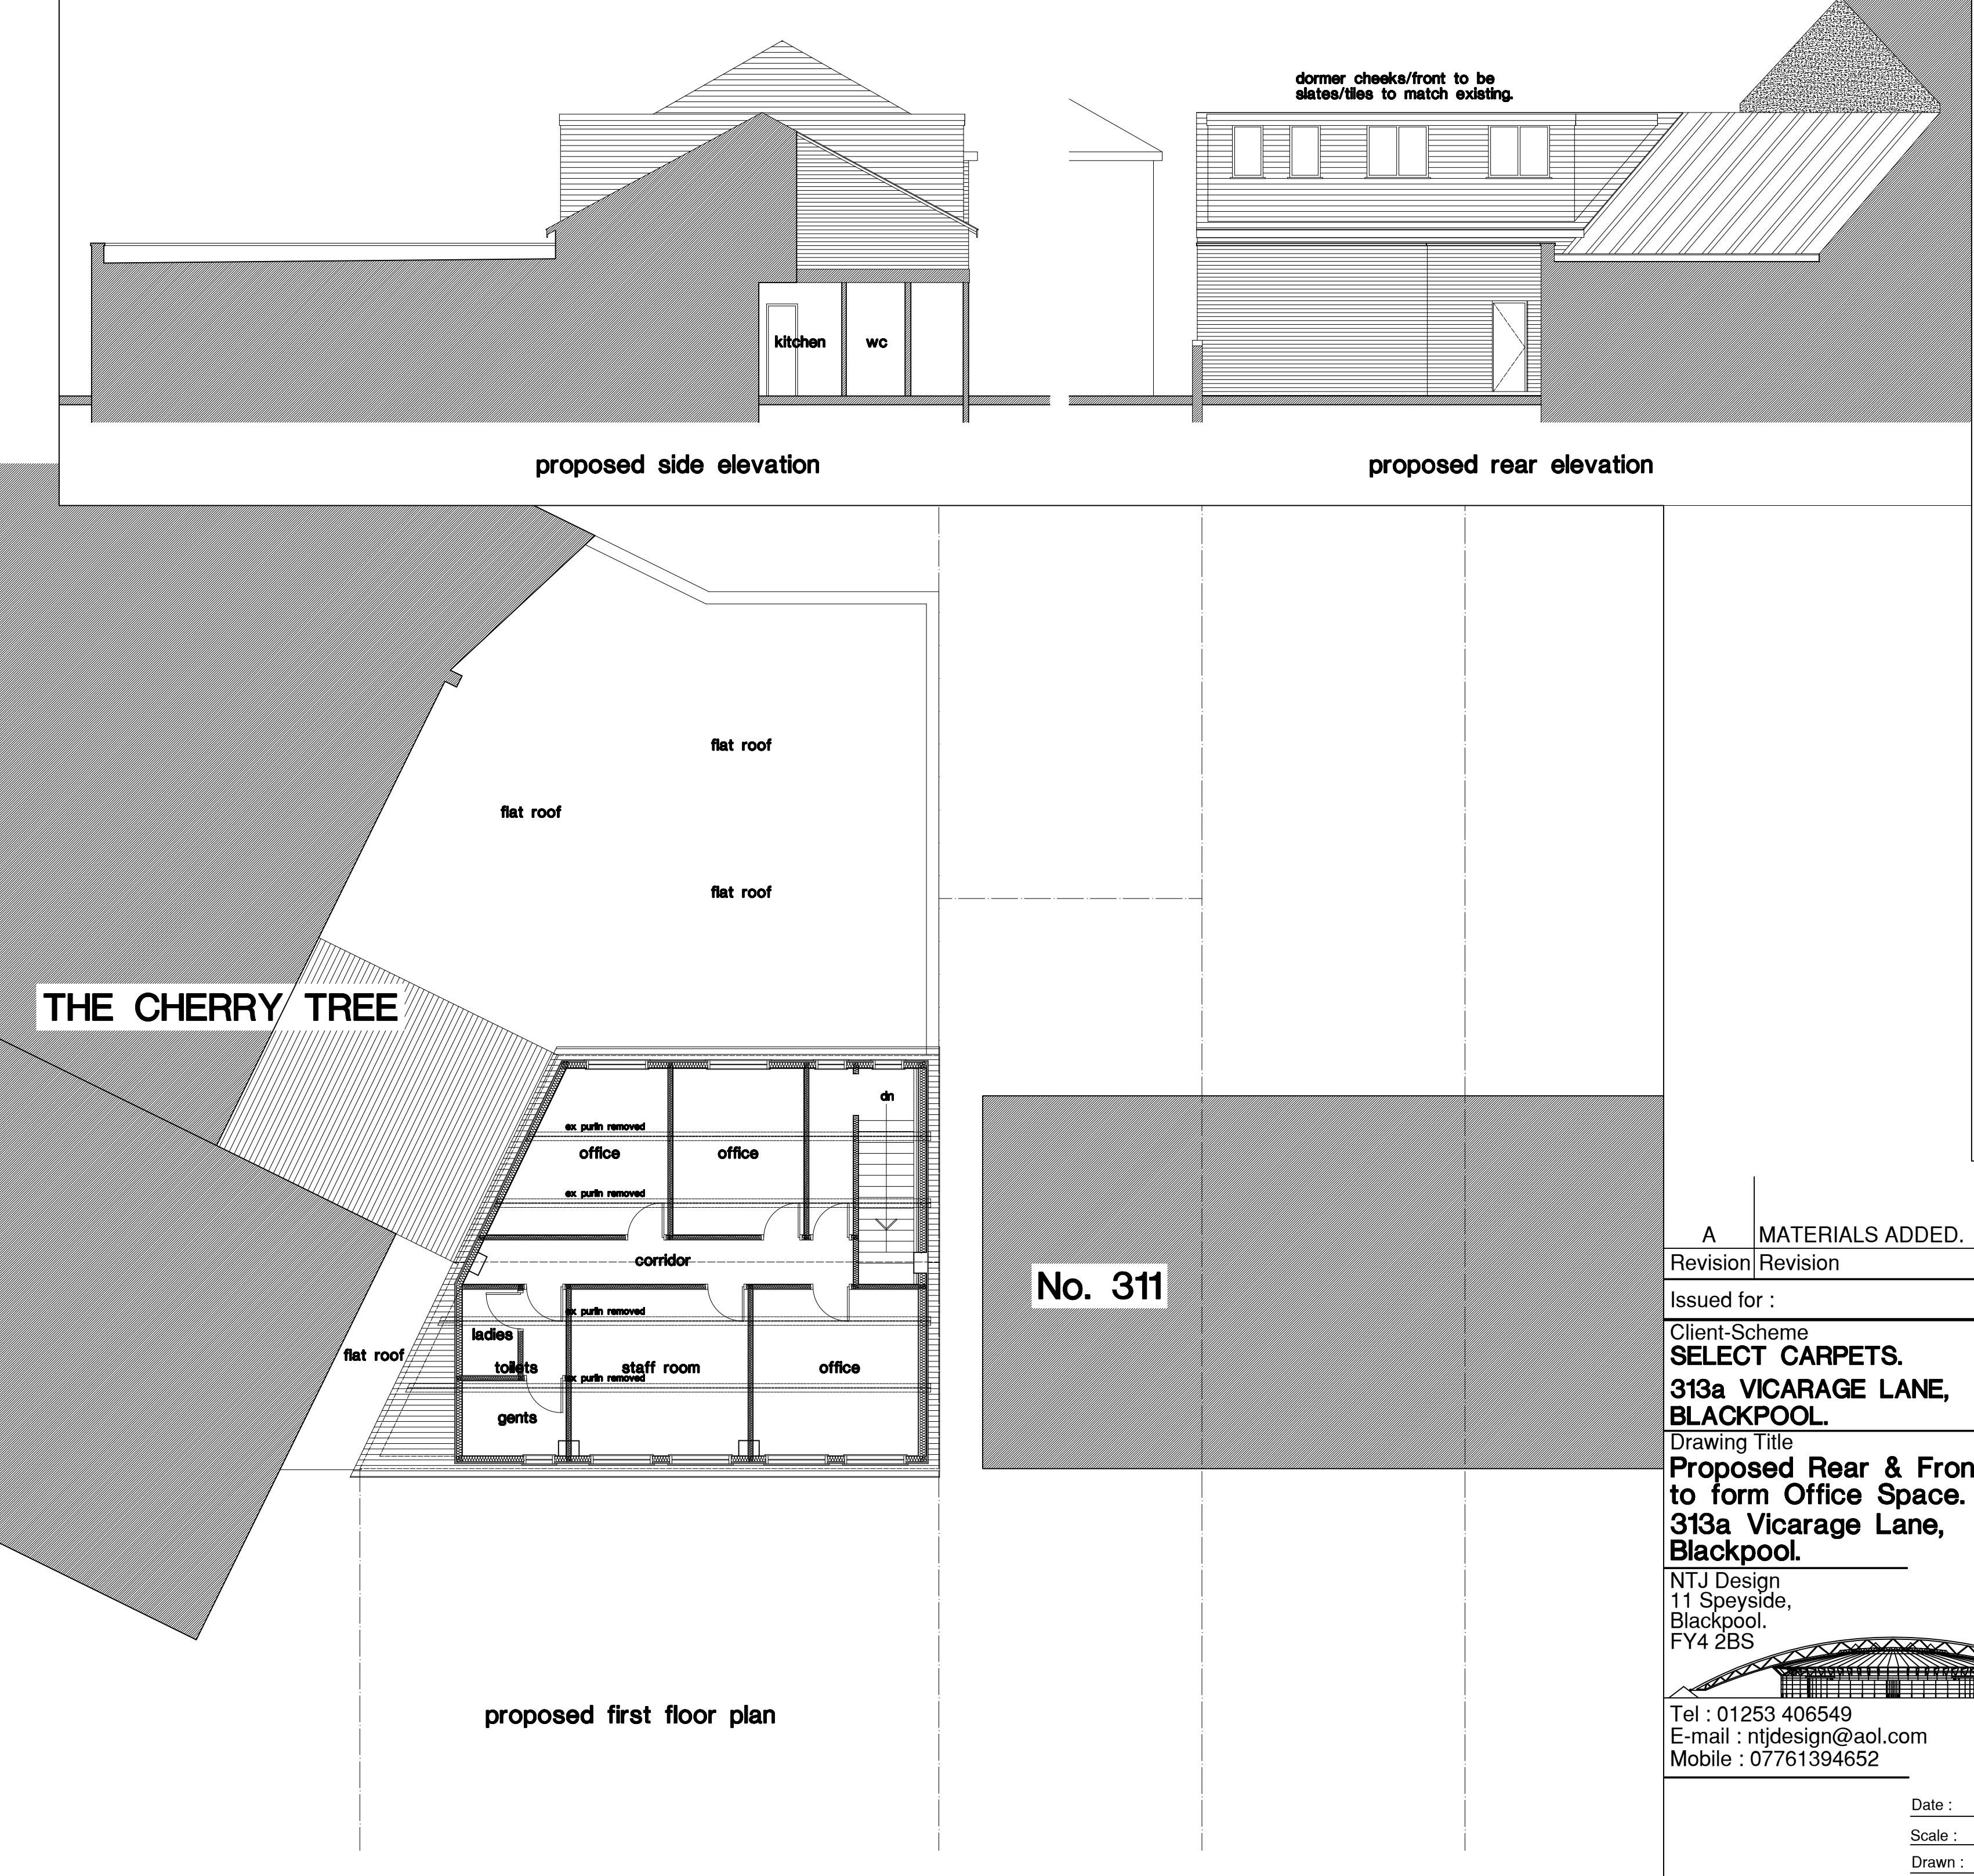

proposed first floor plan

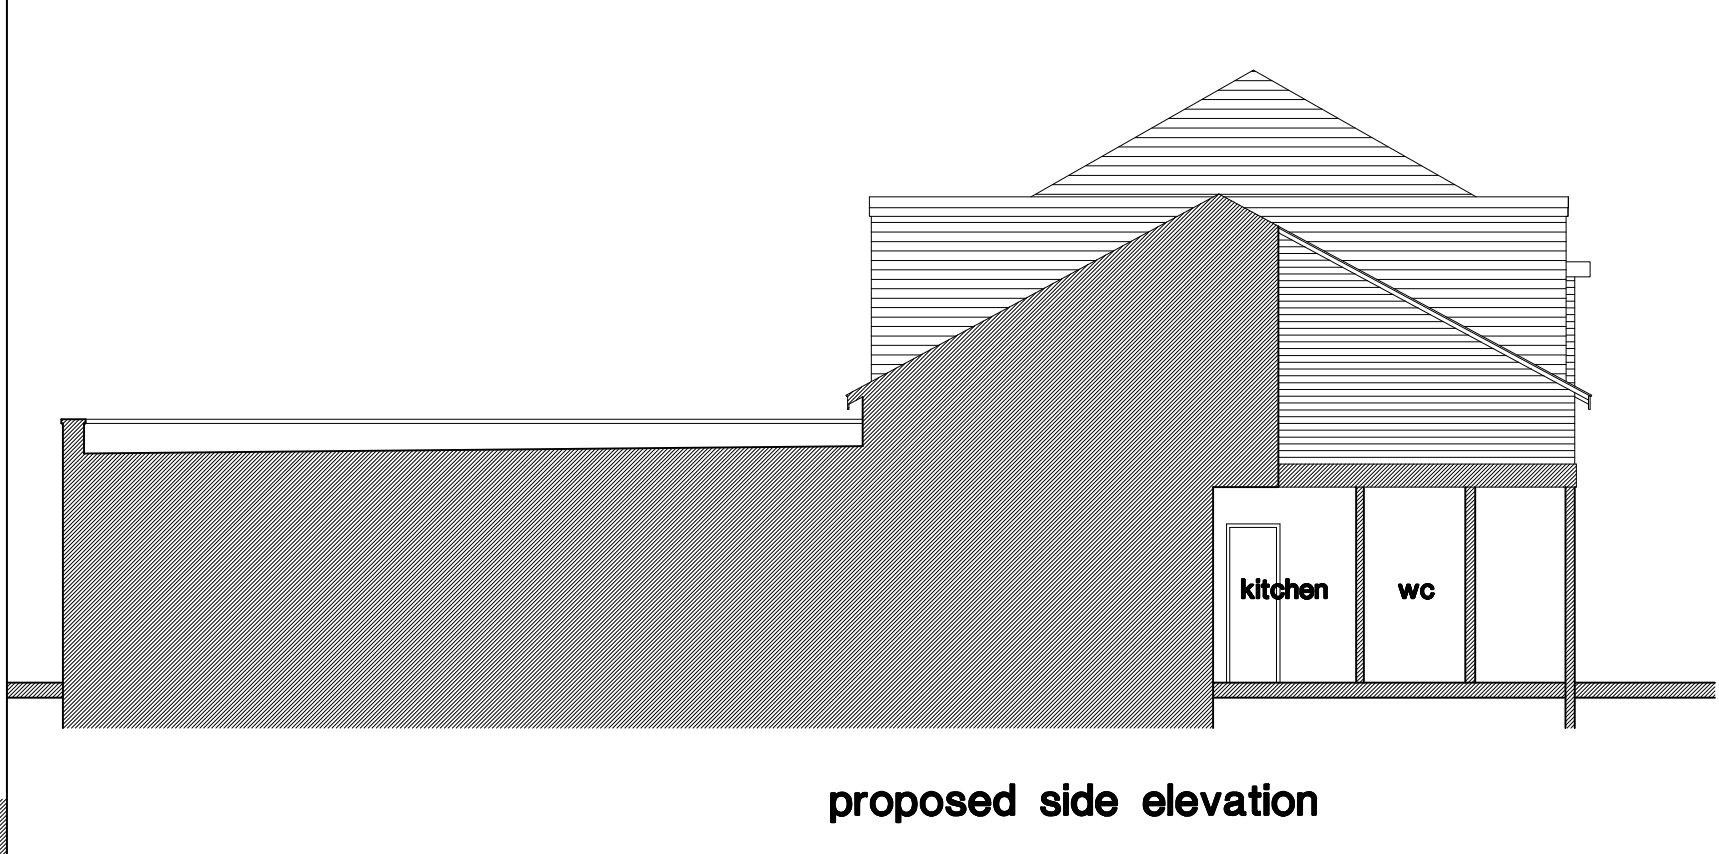

proposed side elevation

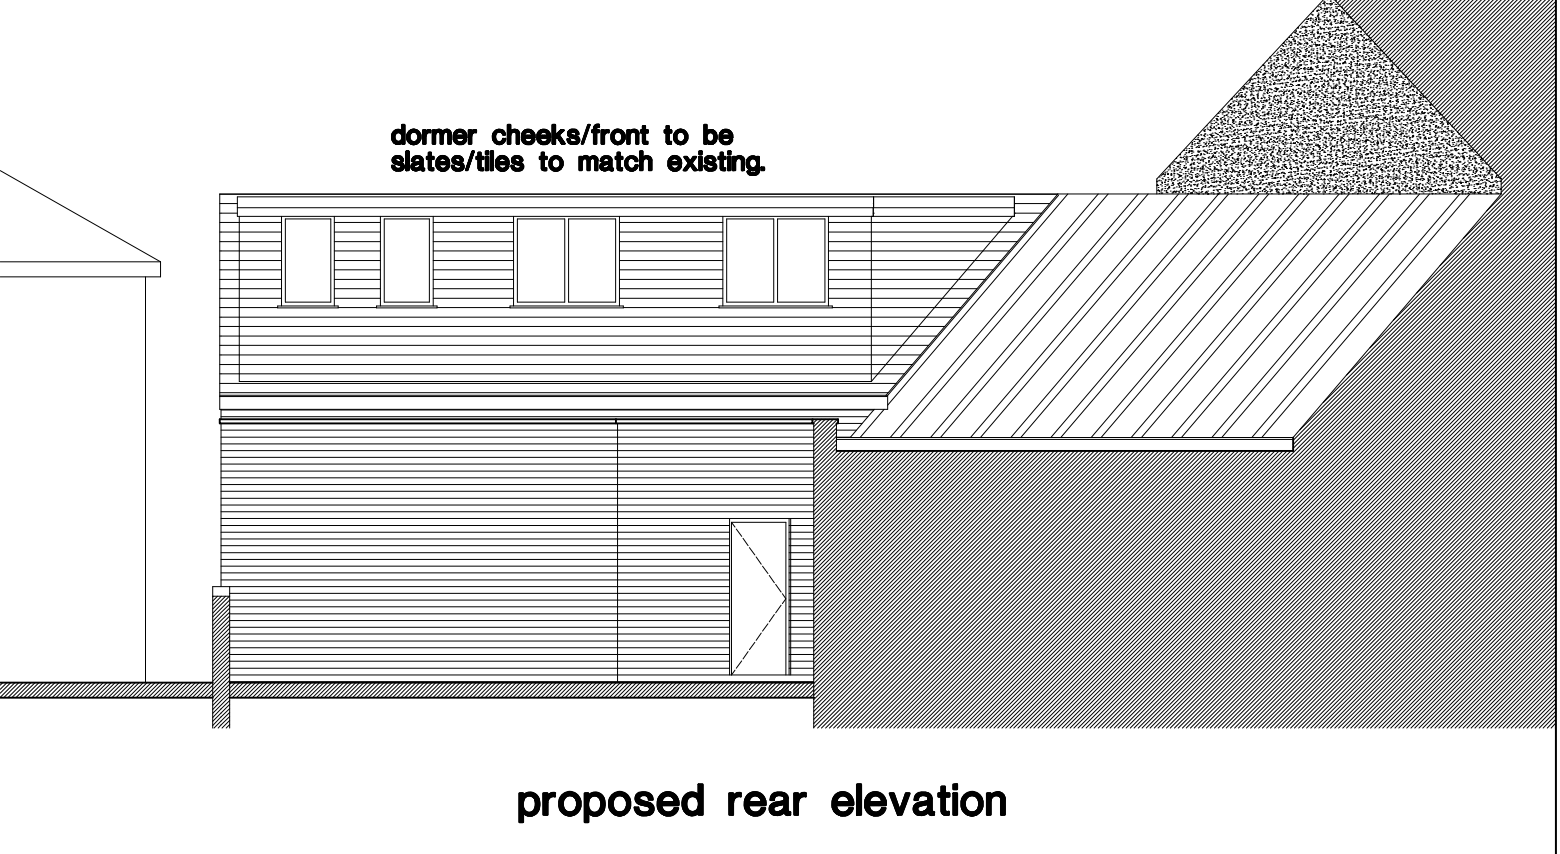

proposed rear elevation

A	MATERIALS ADDED.	ntj	Jan21
Revision	Revision	Chkd.	Date

Issued for :
 Client-Scheme
SELECT CARPETS.
313a VICARAGE LANE,
BLACKPOOL.
 Drawing Title
Proposed Rear & Front Dormers
to form Office Space.
313a Vicarage Lane,
Blackpool.
 NTJ Design
 11 Speyside,
 Blackpool.
 FY4 2BS
 Tel : 01253 406549
 E-mail : ntjdesign@aol.com
 Mobile : 07761394652

Date :	Dec 2020
Scale :	1 : 100
Drawn by :	ntj
Checked :	

Drawing No. **A1090/2A**

VICARAGE LANE