



52 LANGDALE ROAD

DEEPDALE ROAD

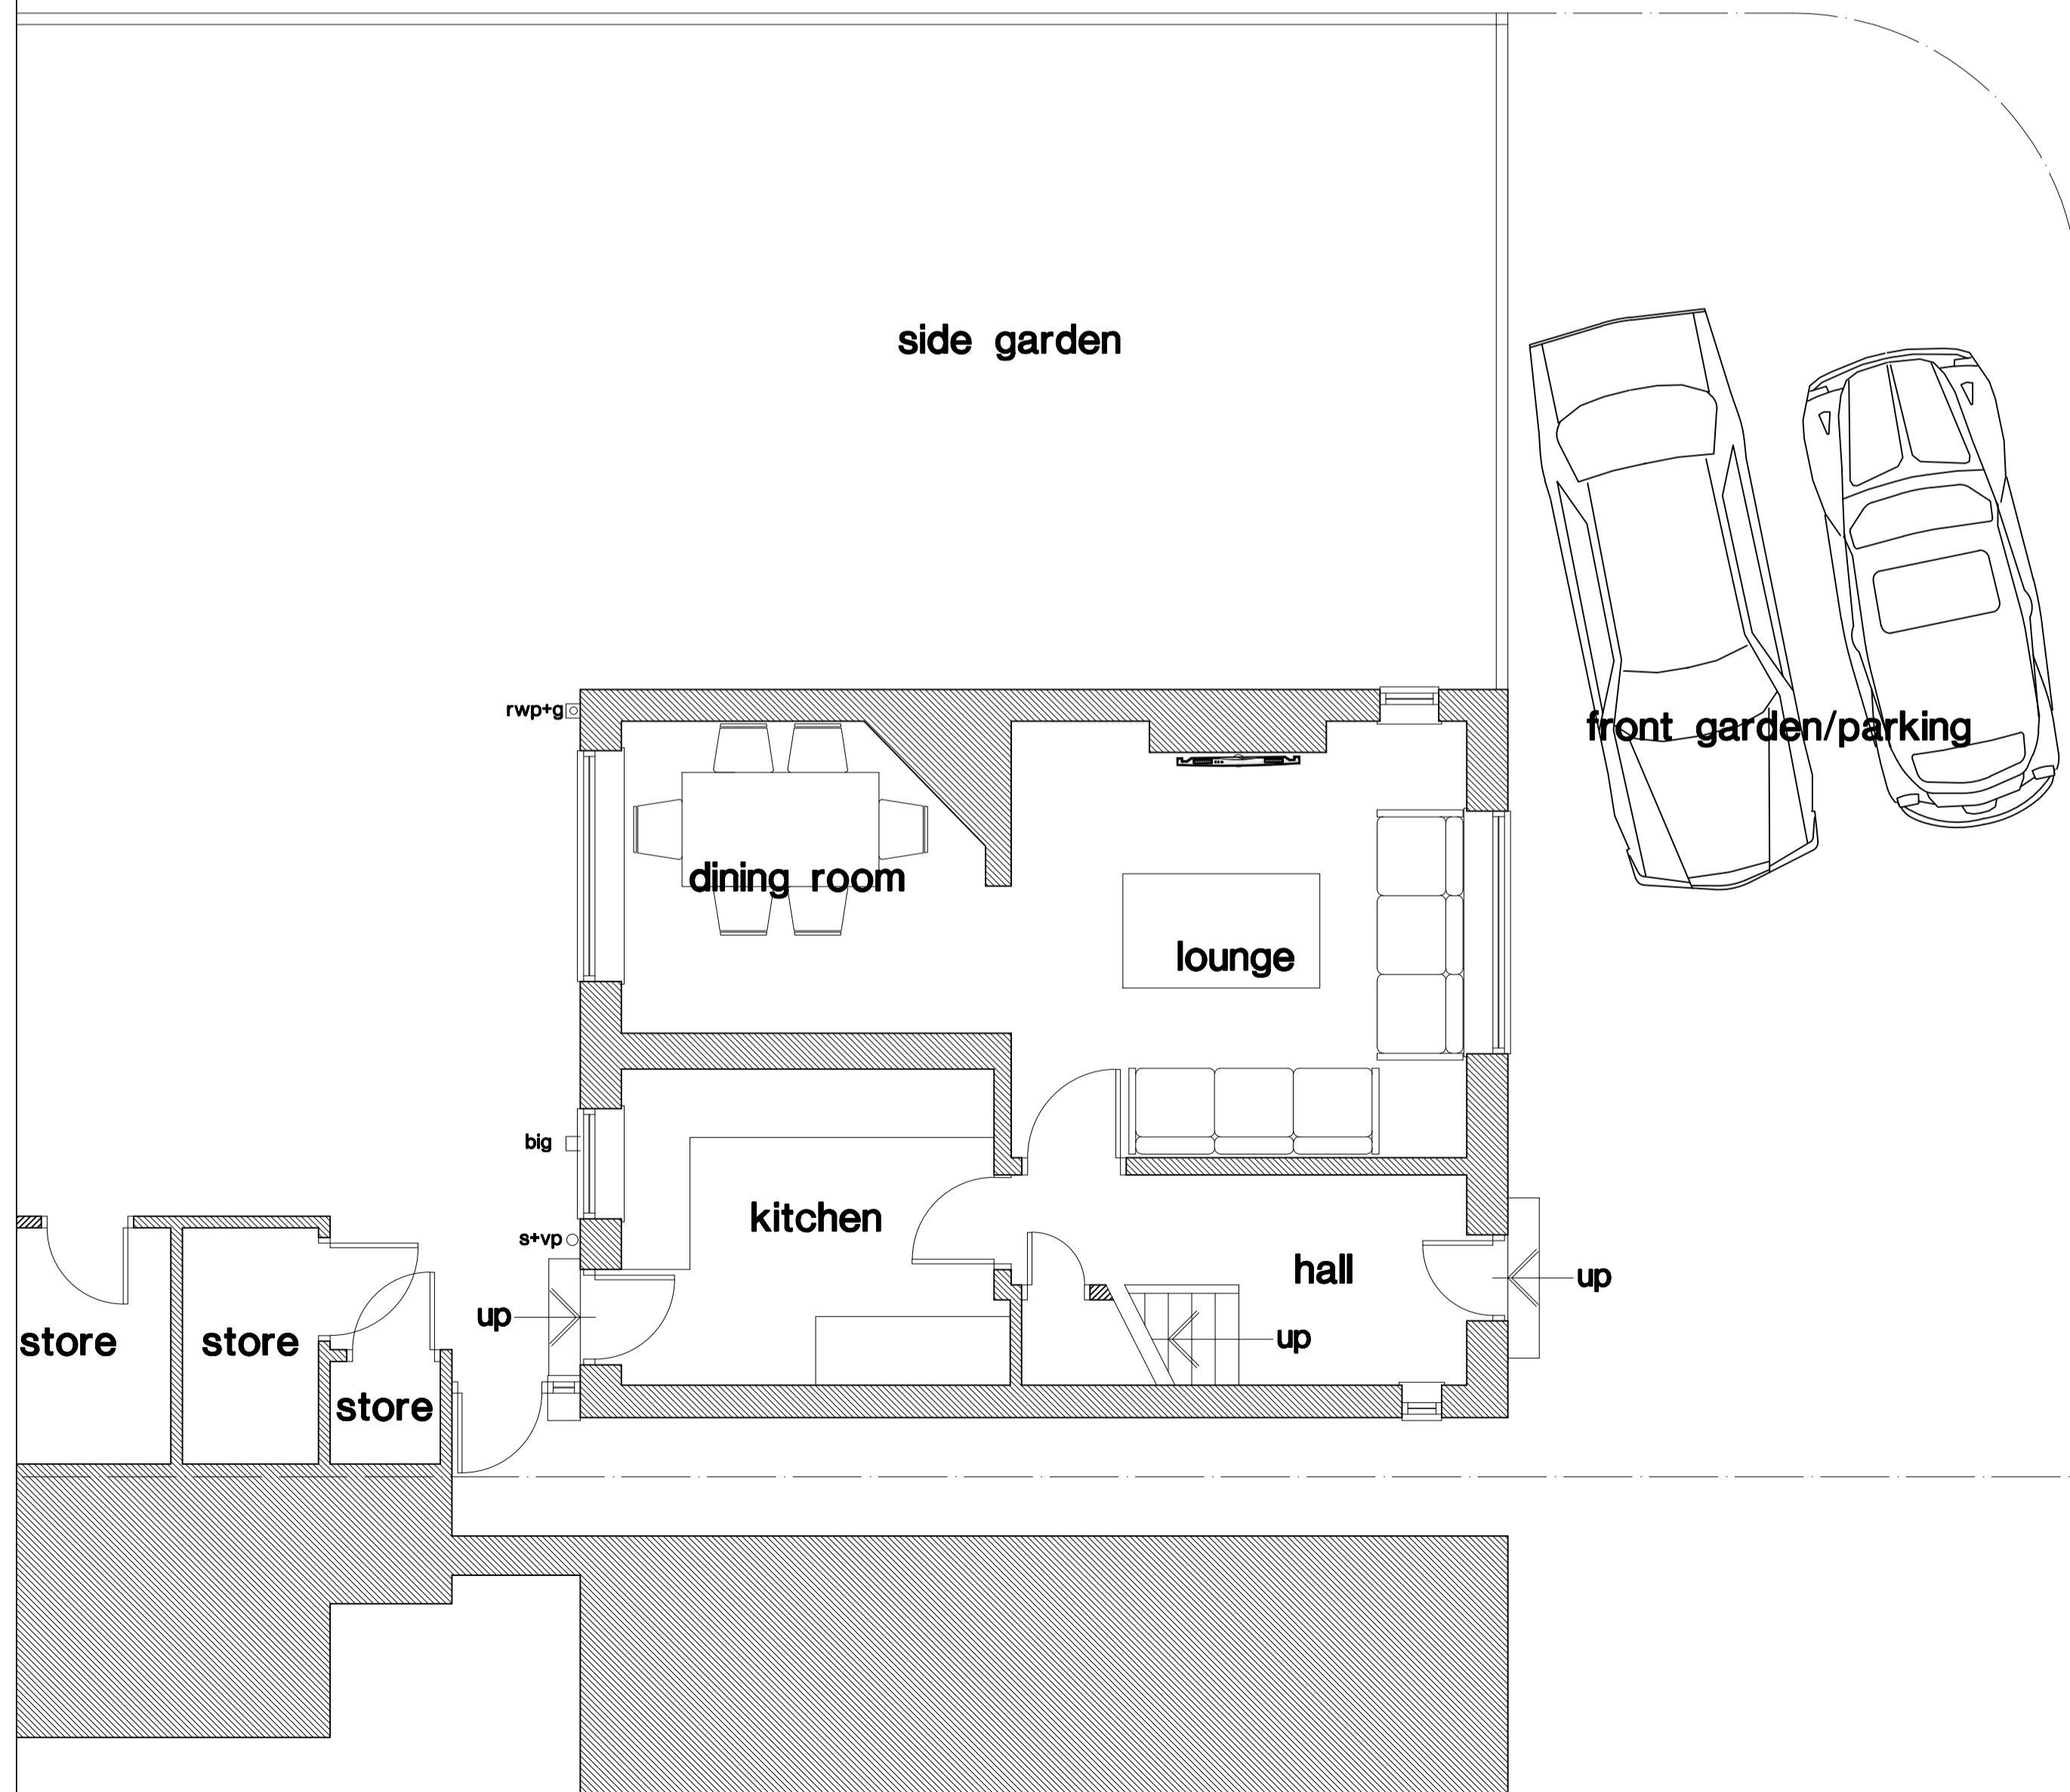


existing ground floor plan

LANGDALE ROAD

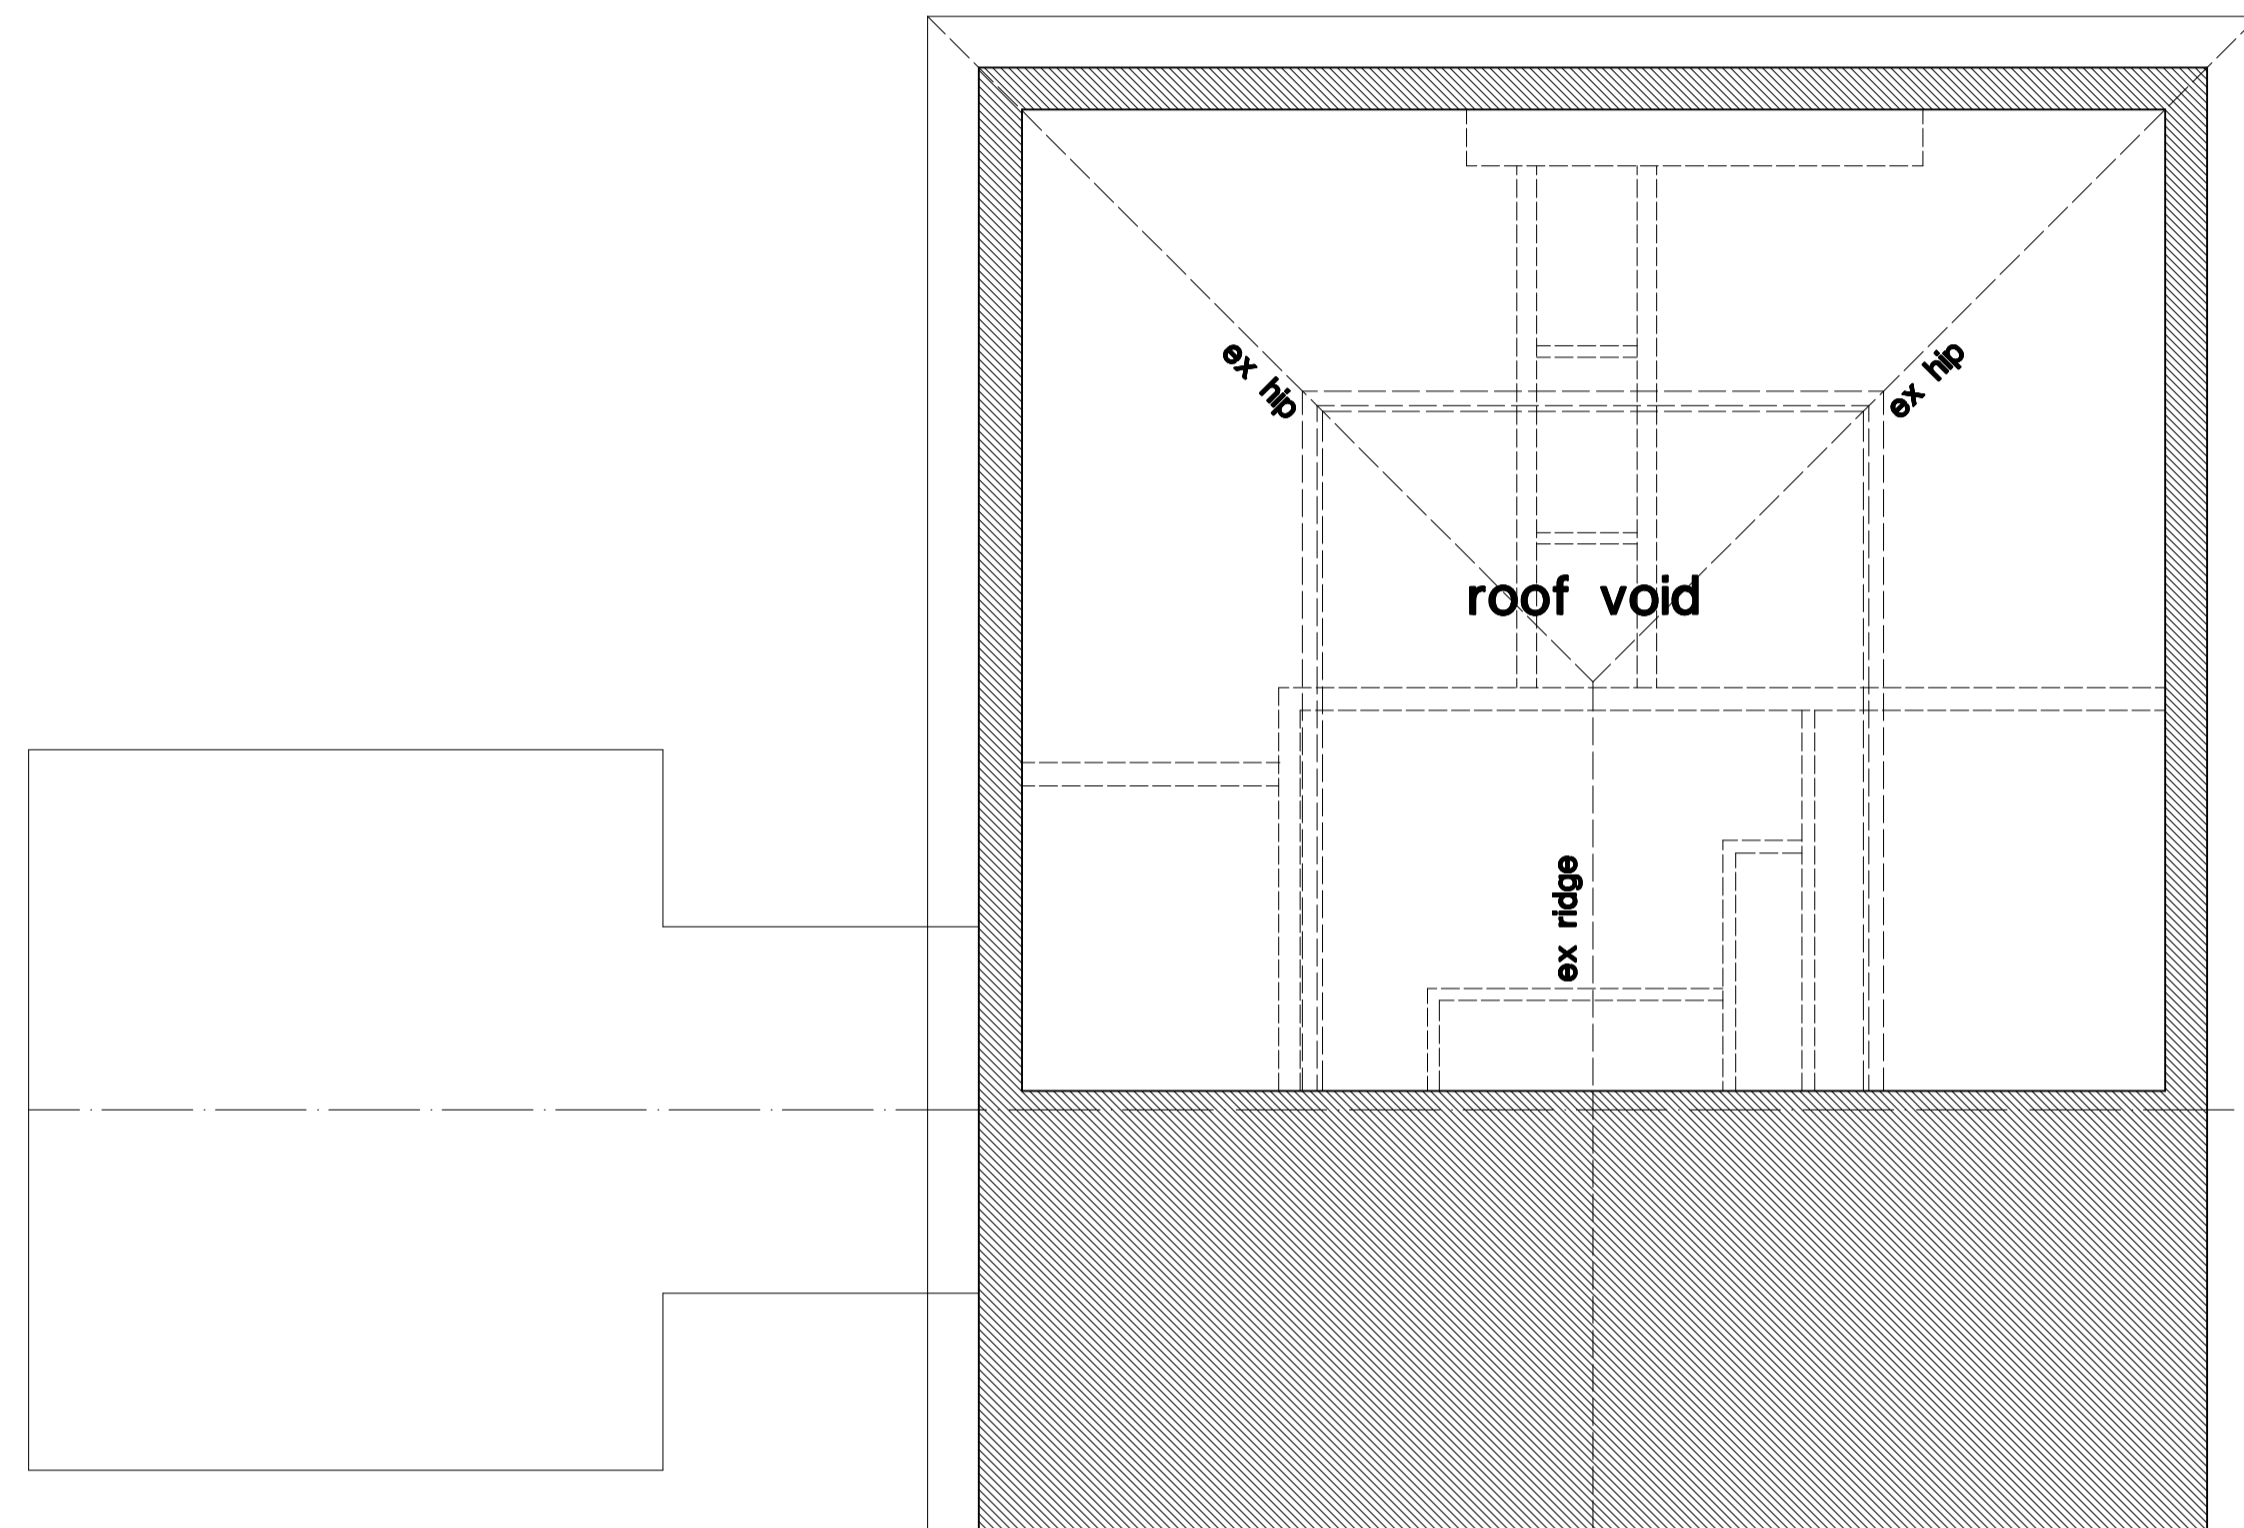

existing roof plan

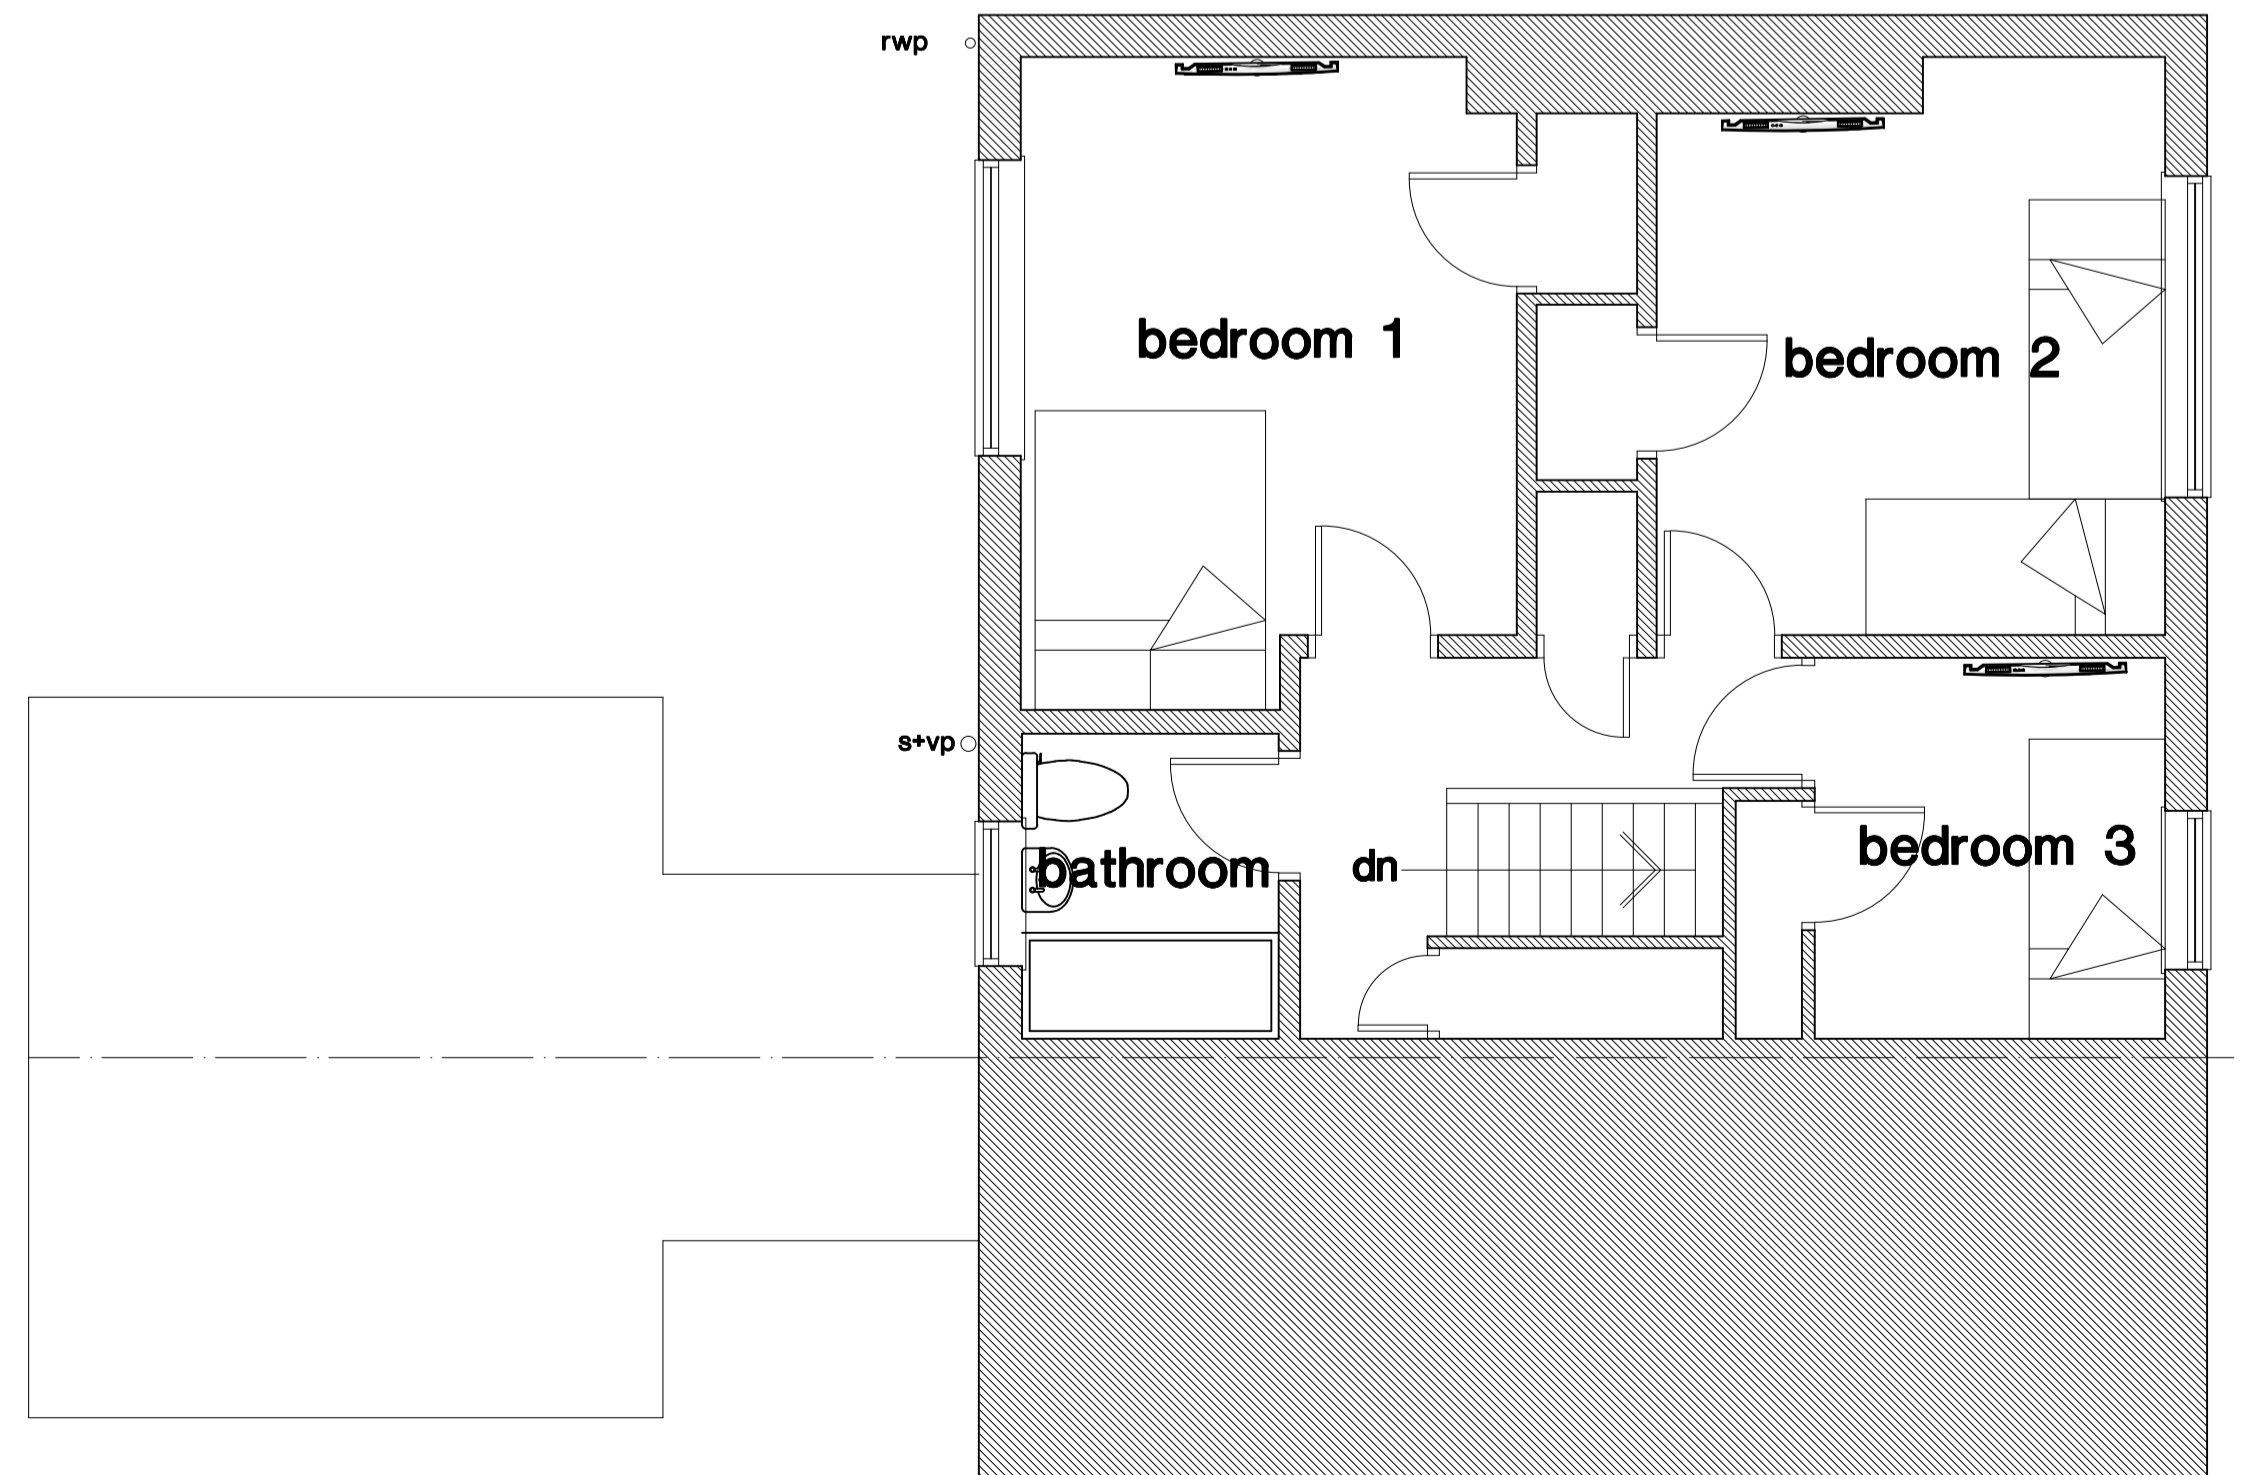

existing first floor plan

Revision	Chkd.	Date

Issued for :
 Client-Scheme
MR. & MRS. L. McCANN.
52 LANGDALE ROAD,
BLACKPOOL.
 Drawing Title
Survey.
 52 Langdale Road,
 Blackpool.
 NTJ Design
 11 Speyside,
 Blackpool.
 FY4 2BS
 Tel : 01253 406549
 E-mail : ntjdesign@aol.com
 Mobile : 07761394652

Date : **Nov 2020**
 Scale : **1 : 100 + 1 : 50**
 Drawn : **ntj**
 Checked : _____

Drawing No. **A1087/1**