





proposed front elevation

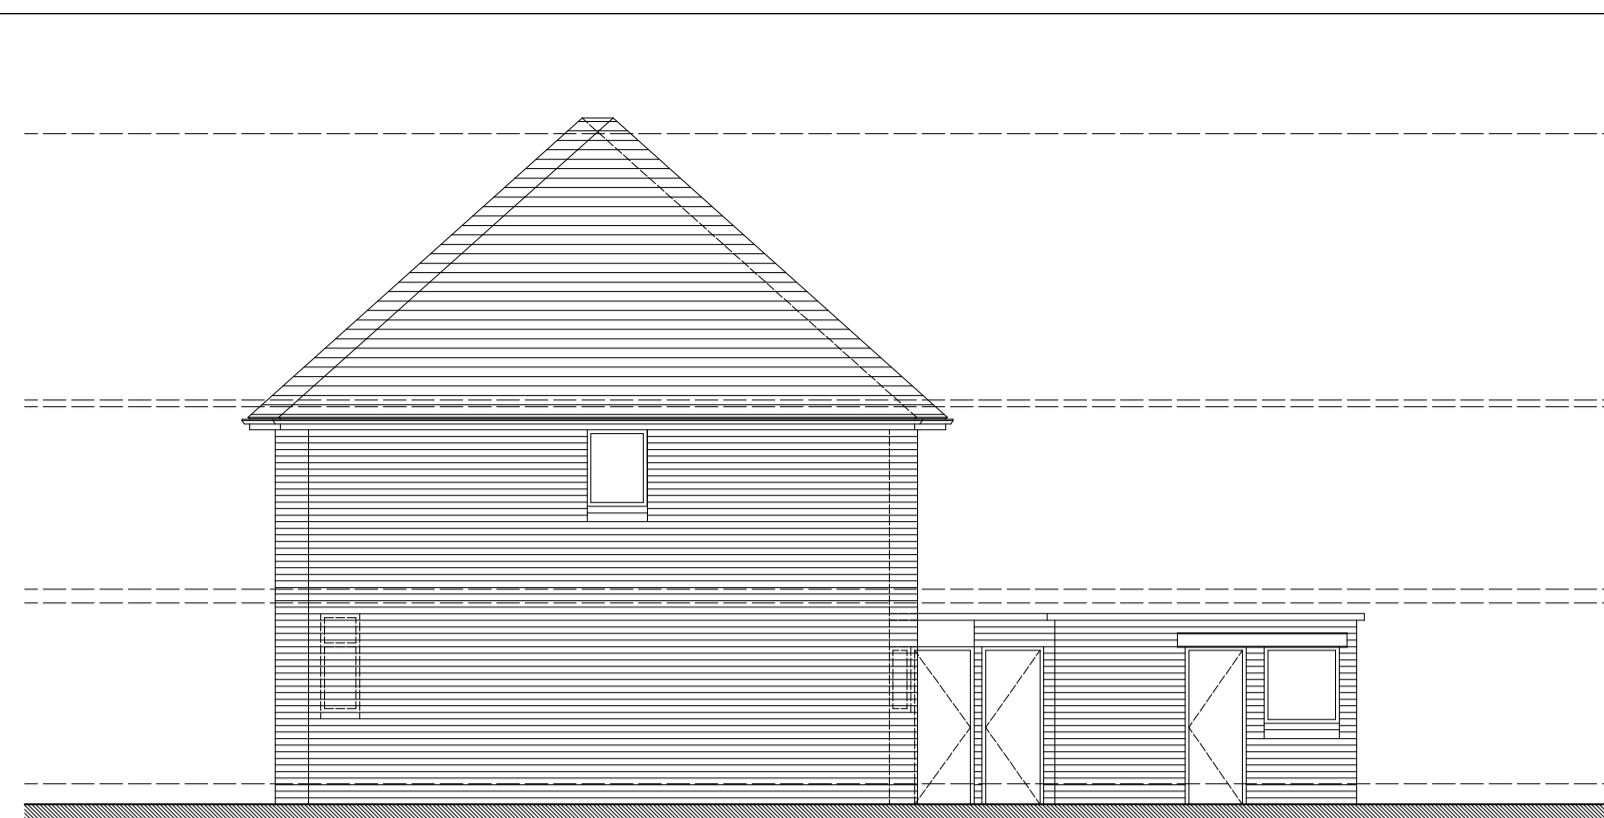

proposed side elevation




proposed rear elevation

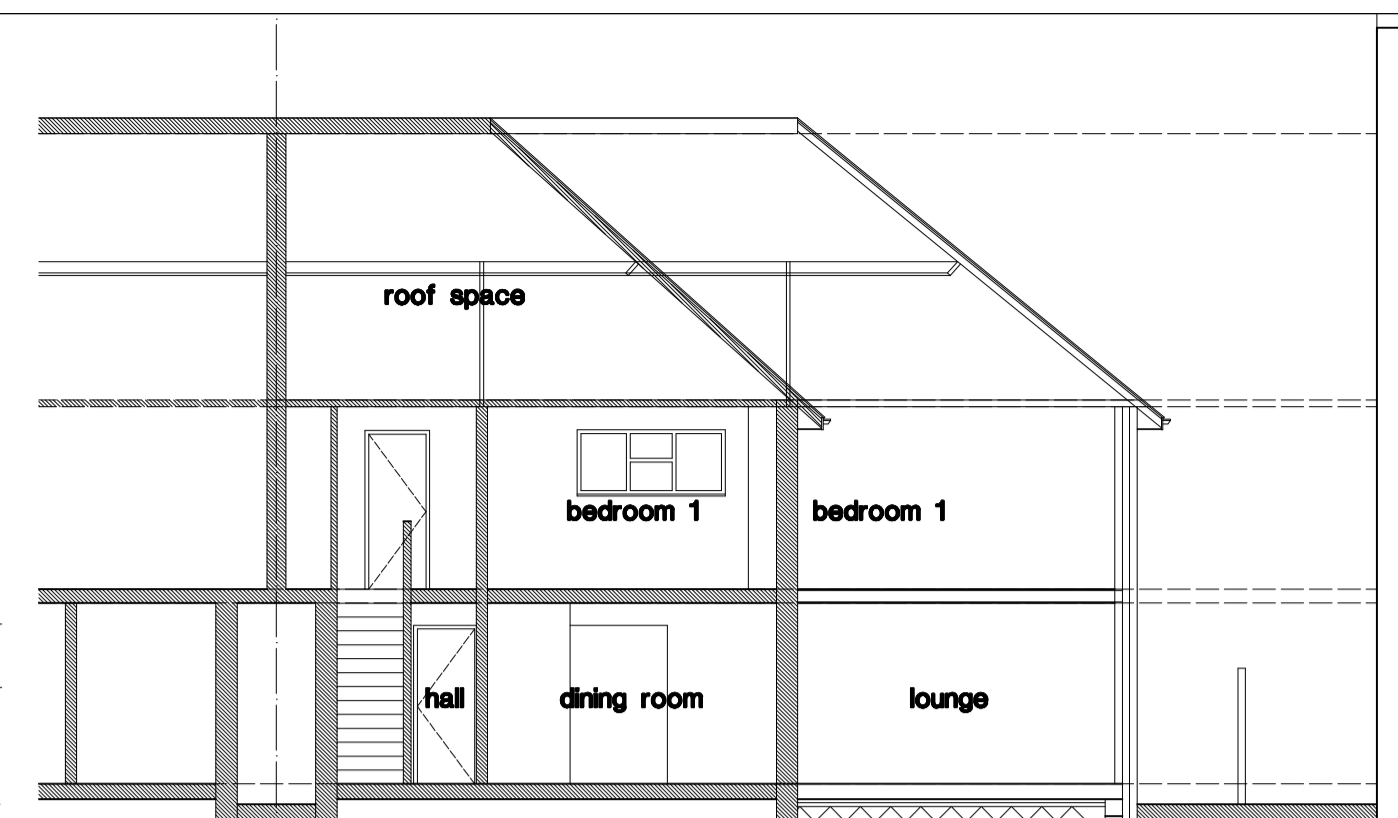


proposed section x - x

DEEPDALE ROAD

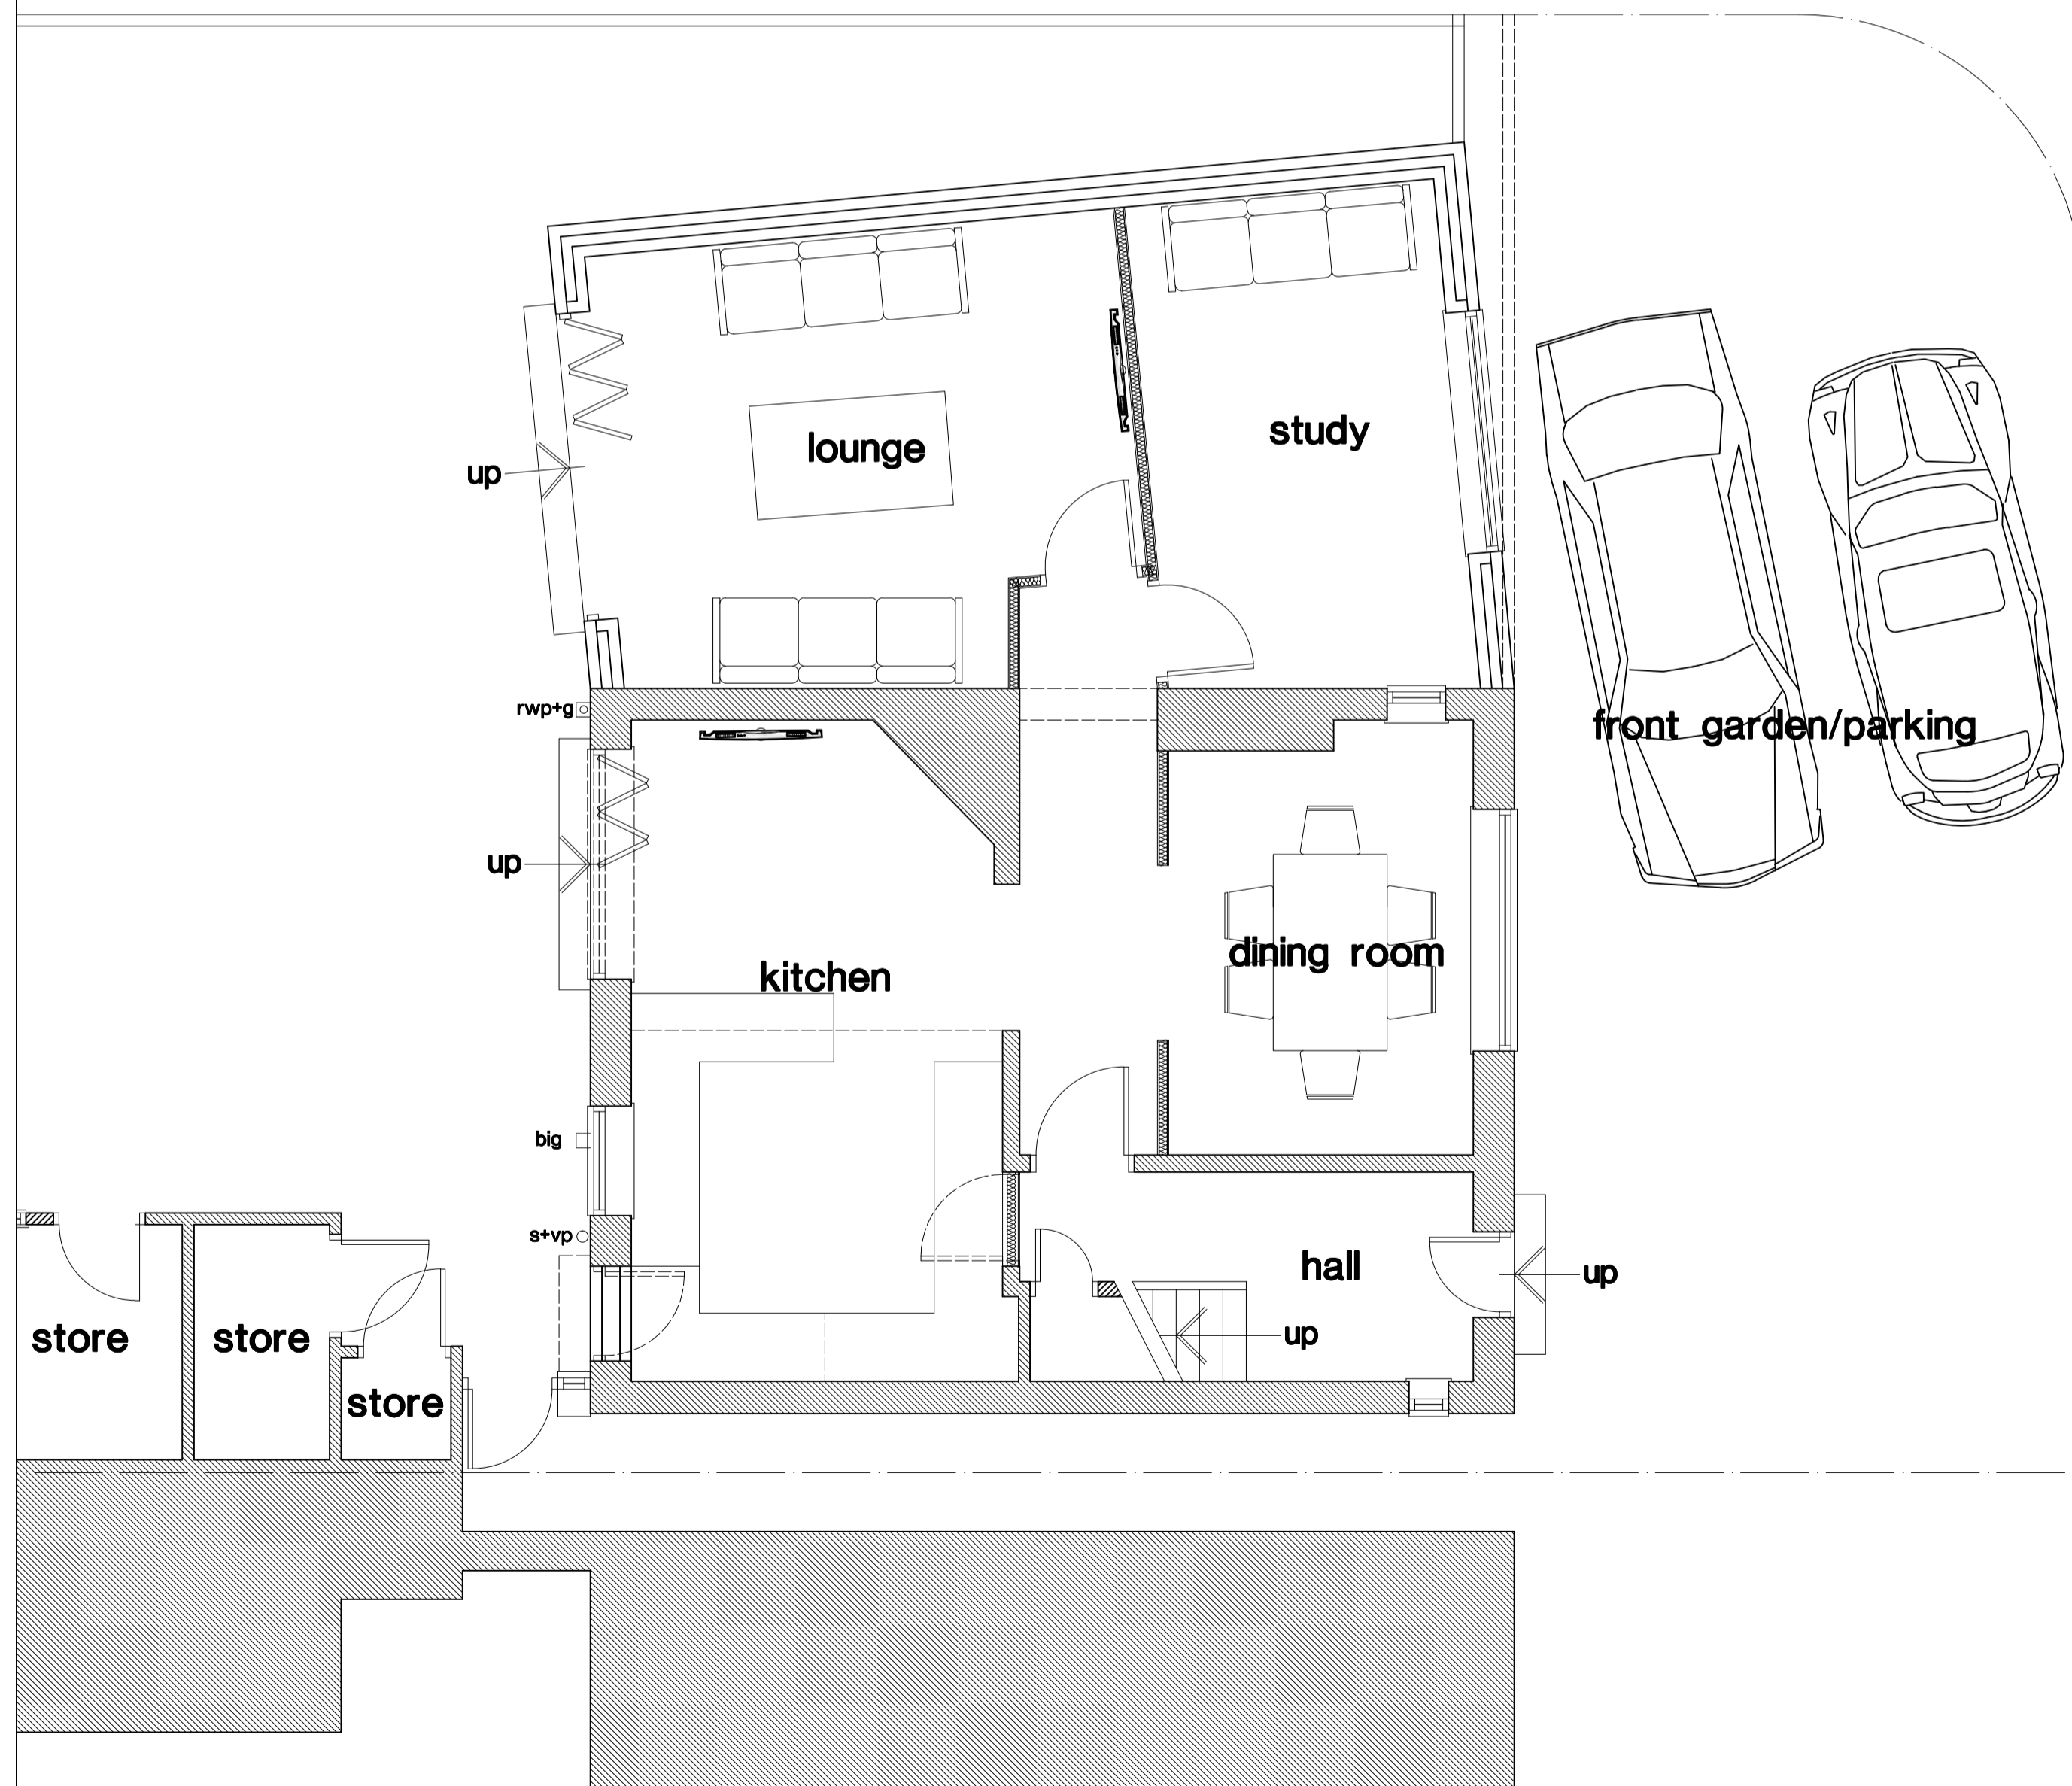

proposed ground floor plan

LANGDALE ROAD

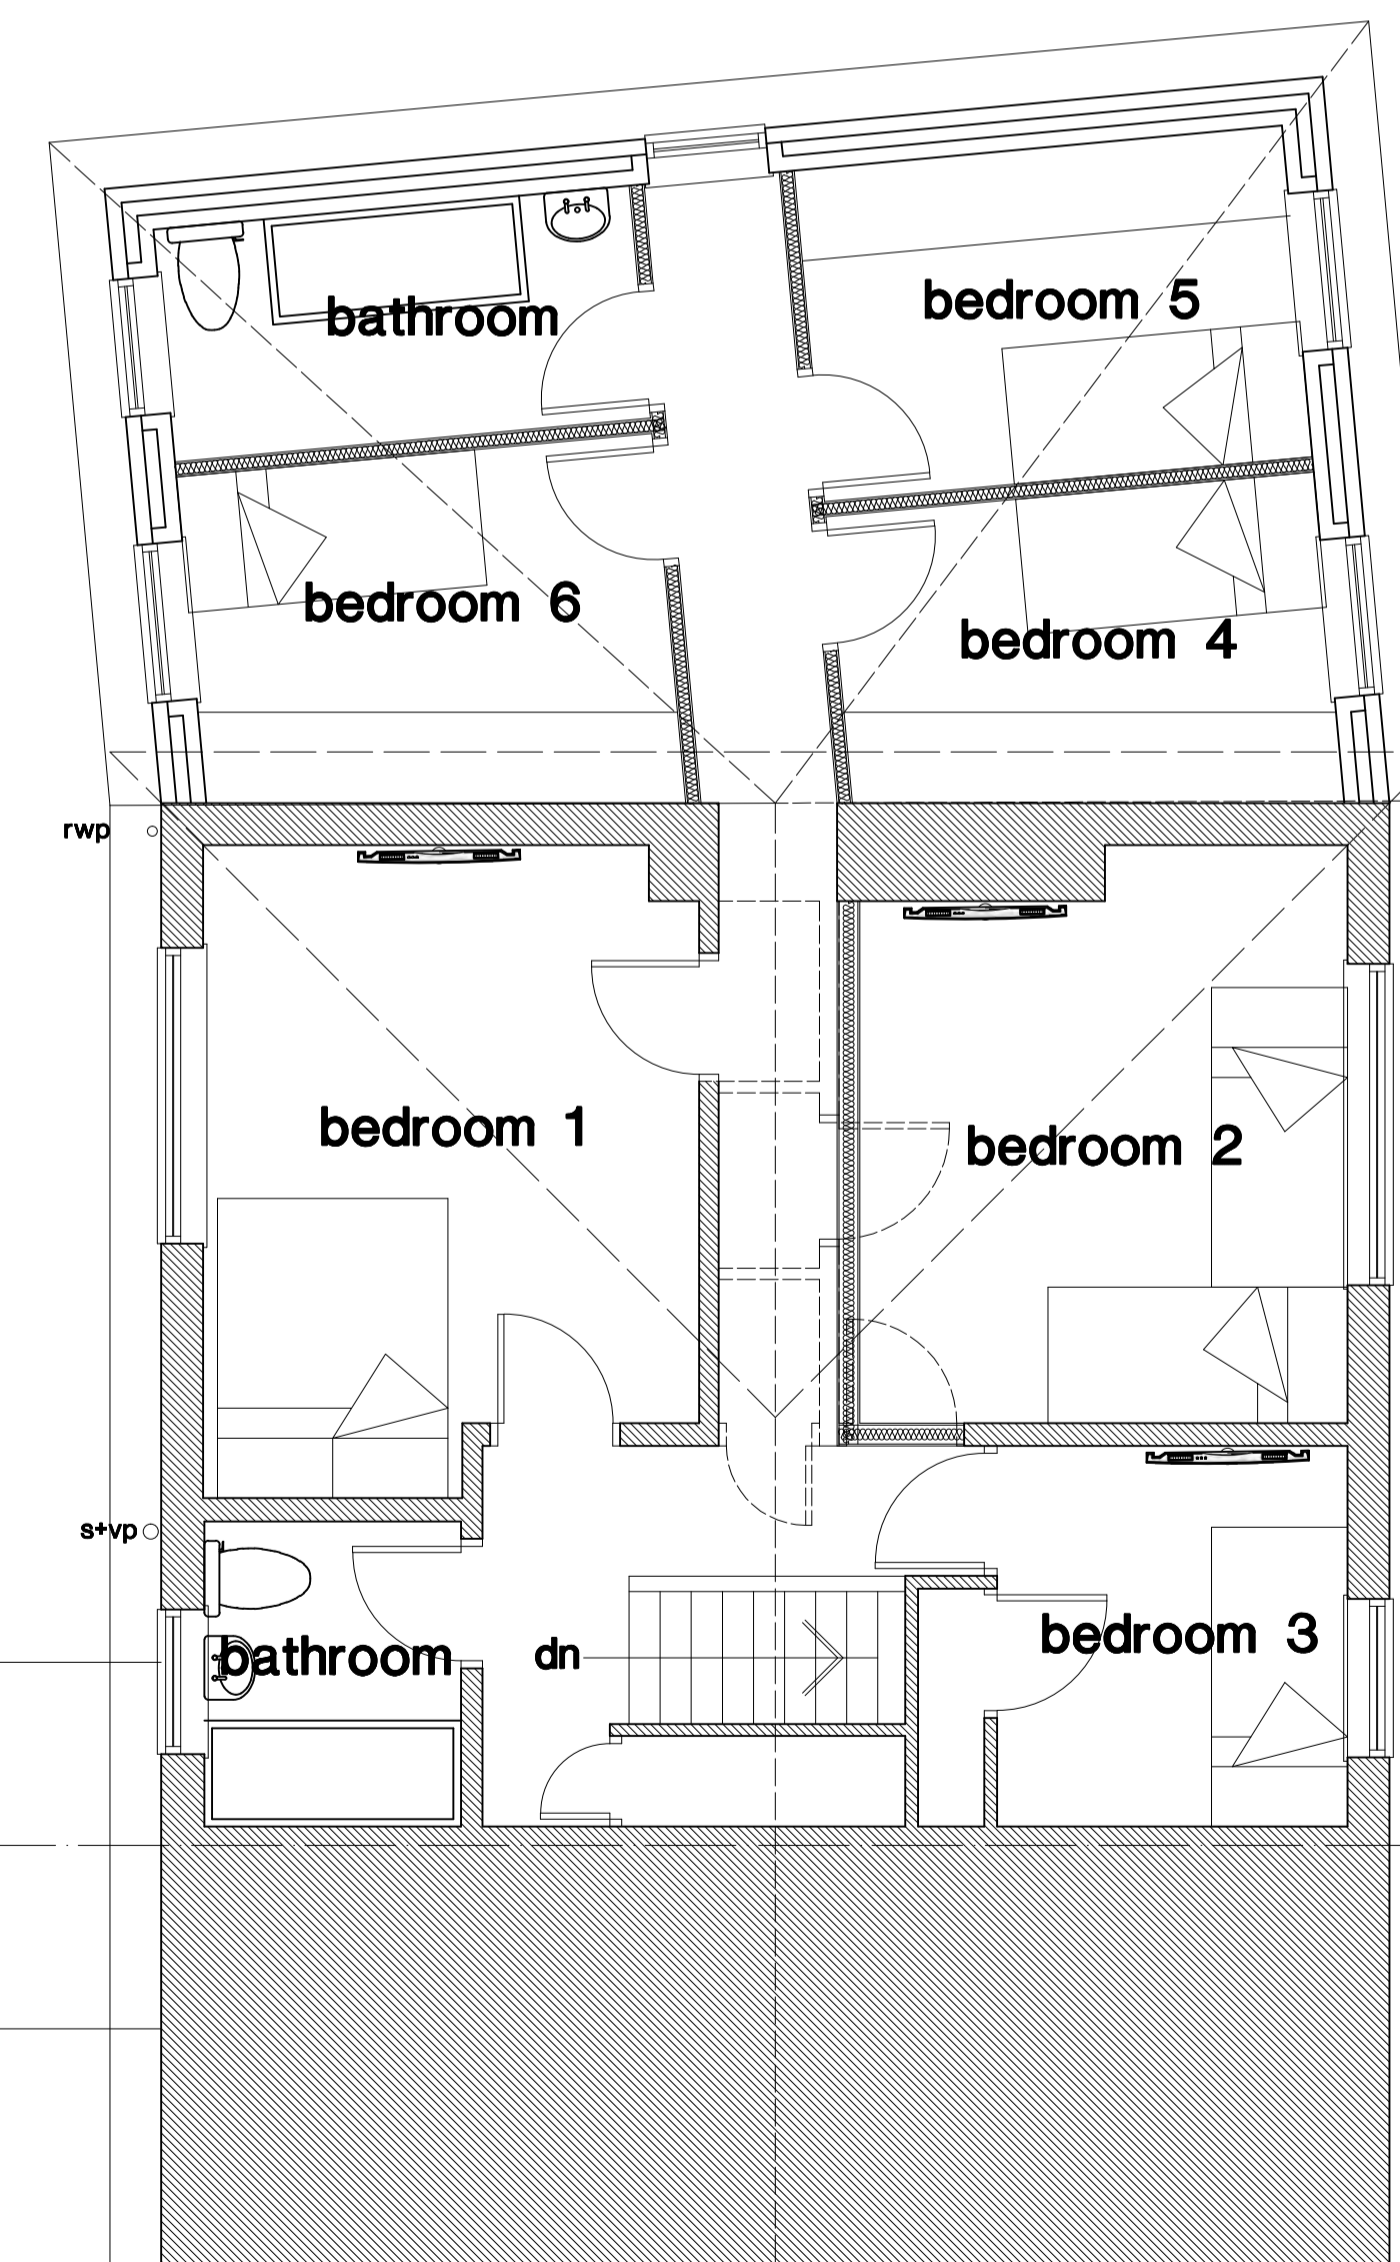

proposed first floor plan

52 LANGDALE ROAD

Revision	Chkd.	Date

Issued for :
 Client-Scheme
MR. & MRS. L. McCANN.
52 LANGDALE ROAD,
BLACKPOOL.

Drawing Title
Proposed Two Storey Side
Extension.
52 Langdale Road,
Blackpool.

NTJ Design
 11 Speyside,
 Blackpool.
 FY4 2BS

Tel : 01253 406549
 E-mail : ntjdesign@aol.com
 Mobile : 07761394652

Date : **Nov 2020**
 Scale : **1 : 100 + 1 : 50**
 Drawn : **ntj**
 Checked :

Drawing No. **A1087/2**

