



Contractors must check all dimensions on site. Only figured dimensions are to be worked from. Discrepancies are to be reported immediately.

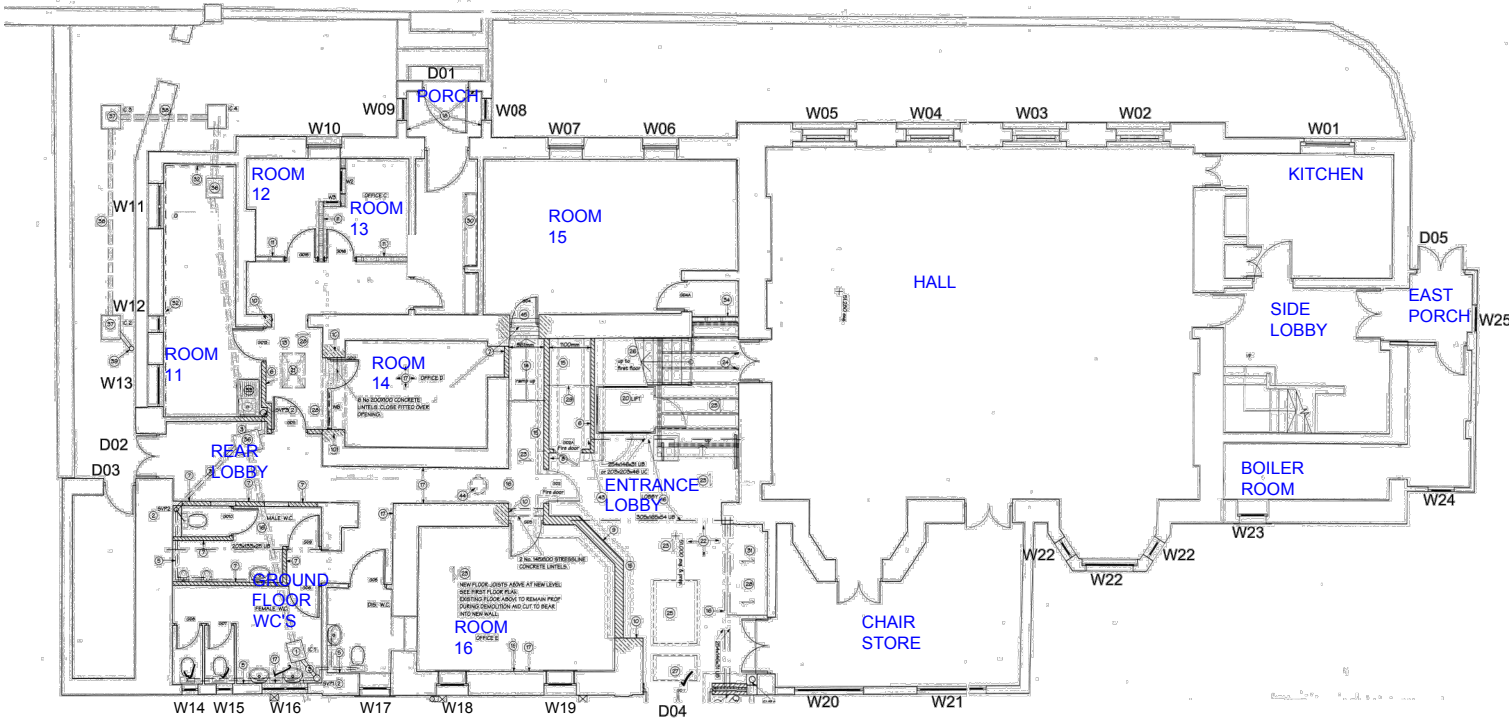


EXISTING GROUND FLOOR PLAN

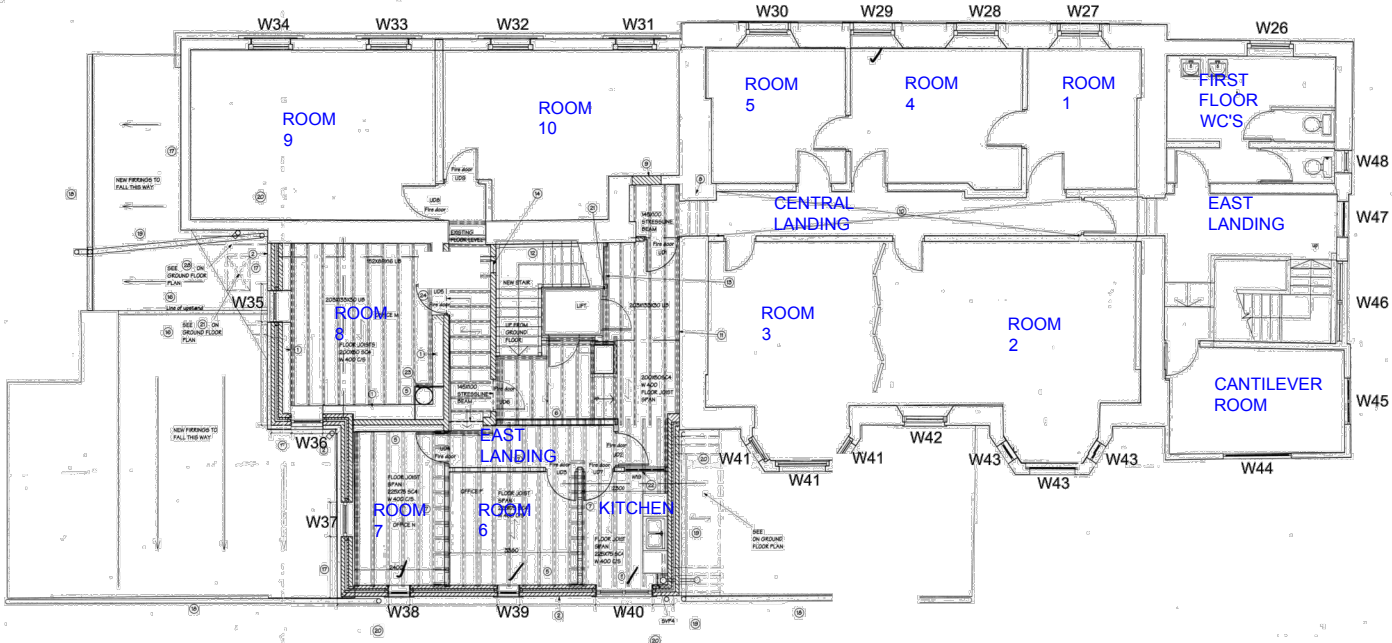


EXISTING FIRST FLOOR PLAN

NOTE - FLOOR PLANS ABOVE ARE INDICATIVE ONLY AND ARE TO BE USED ONLY FOR THE PURPOSE OF LOCATING WINDOW AND DOOR POSITIONS. PLEASE REFER TO SCHEDULE OF WORKS DOCUMENT FOR WORKS REQUIRED. DRAWINGS ORIGINALLY PRODUCED BY ROBERT ALLEN ARCHITECTS.

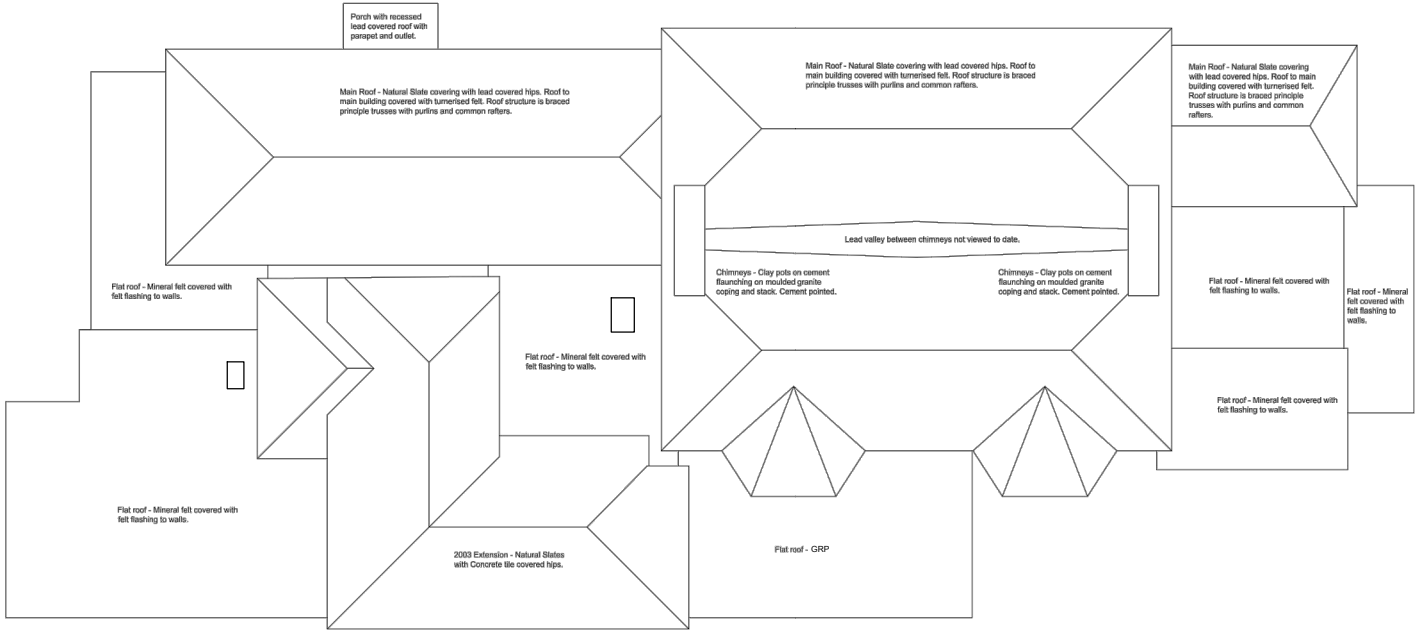

EXISTING ROOF PLAN - INDICATIVE LAYOUT

A	03.12.20	Scaling error corrected
Rev	Date	Comment
		
Chartered Building Surveyors		
9 Penhale View Cubert, Newquay Cornwall, TR8 5FW Tel: 01637 622304 Email: info@atlanticbuildingconsultants.co.uk		
Project Camborne Community Centre 22 South Terrace Camborne		
Client Camborne Community Centre		
Drawing Title Floor and Roof Plans As Existing		
Scale. 1:200 @ A3		
Drg No. ABC432-02A		
File No. ABC432		
Designed by	JDR	Drawn by RA
Date	Nov 2020	Rev A
© This Drawing is the Copyright of Atlantic Building Consultants Ltd		