






North Elevation (Front)

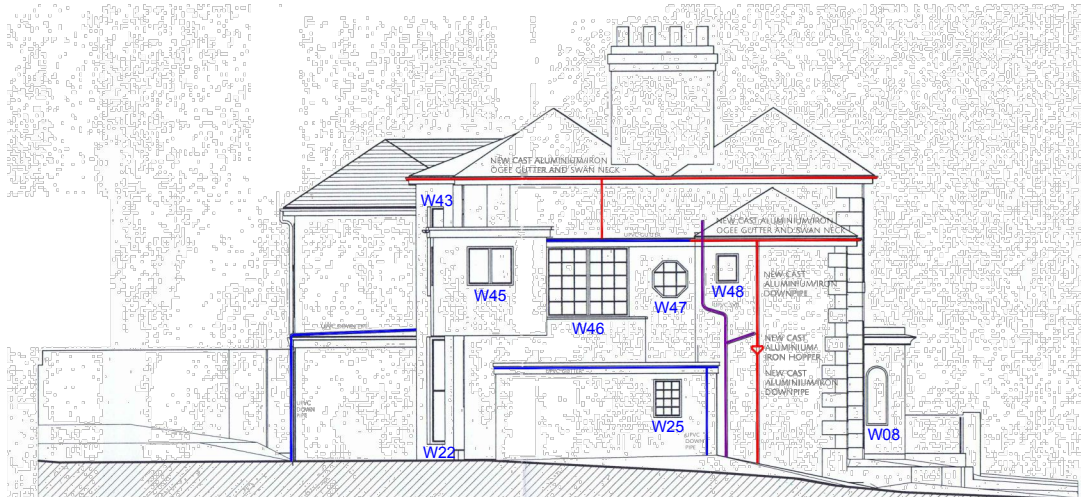

East Elevation (Side)

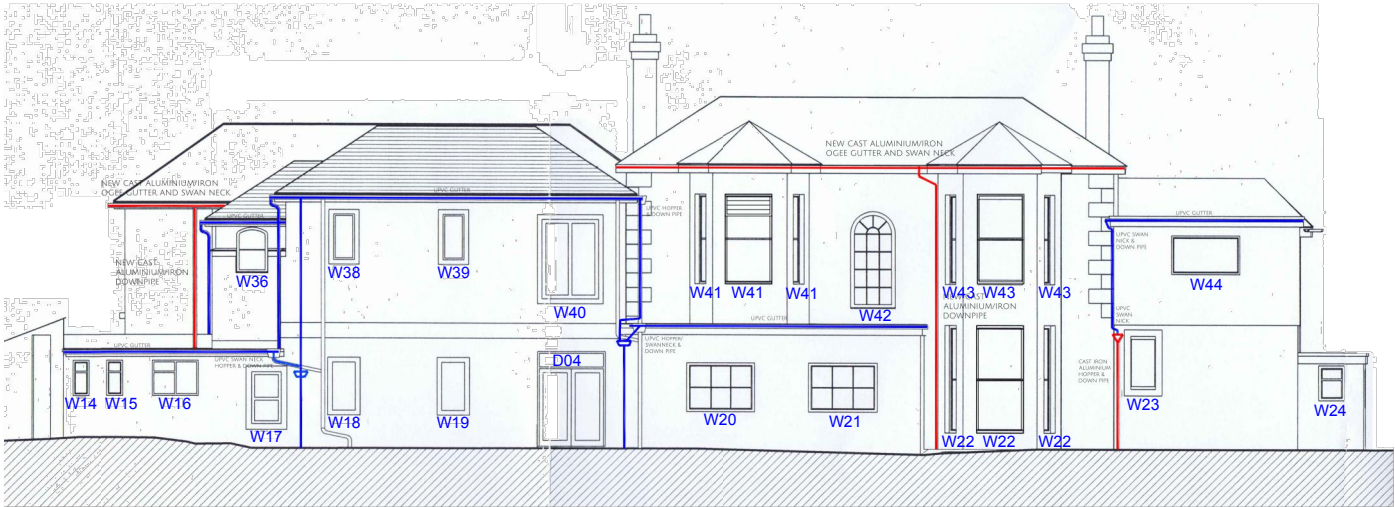


South Elevation (Rear)

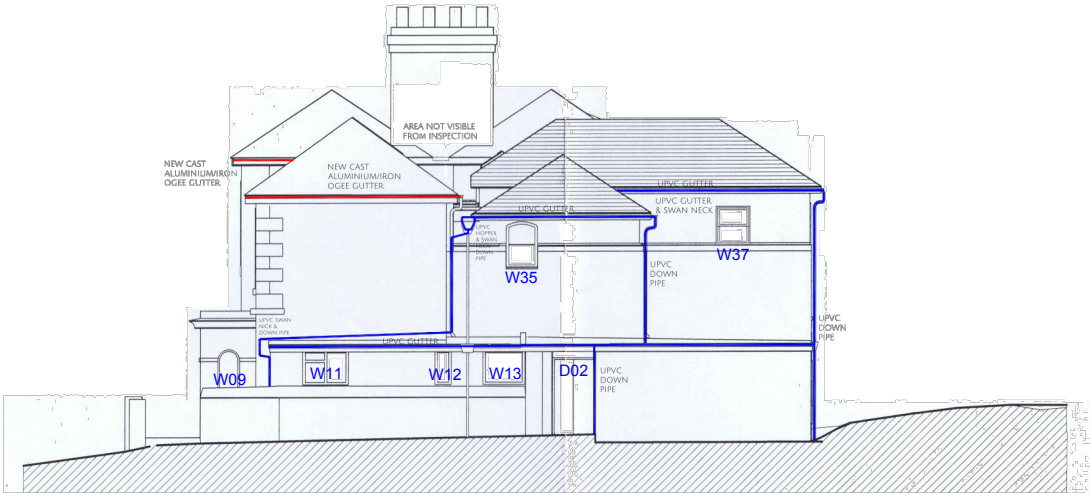

West Elevation (Side)

Roof Plan - Existing aluminium rainwater goods to be retained shown in red. Remaining to be replaced.

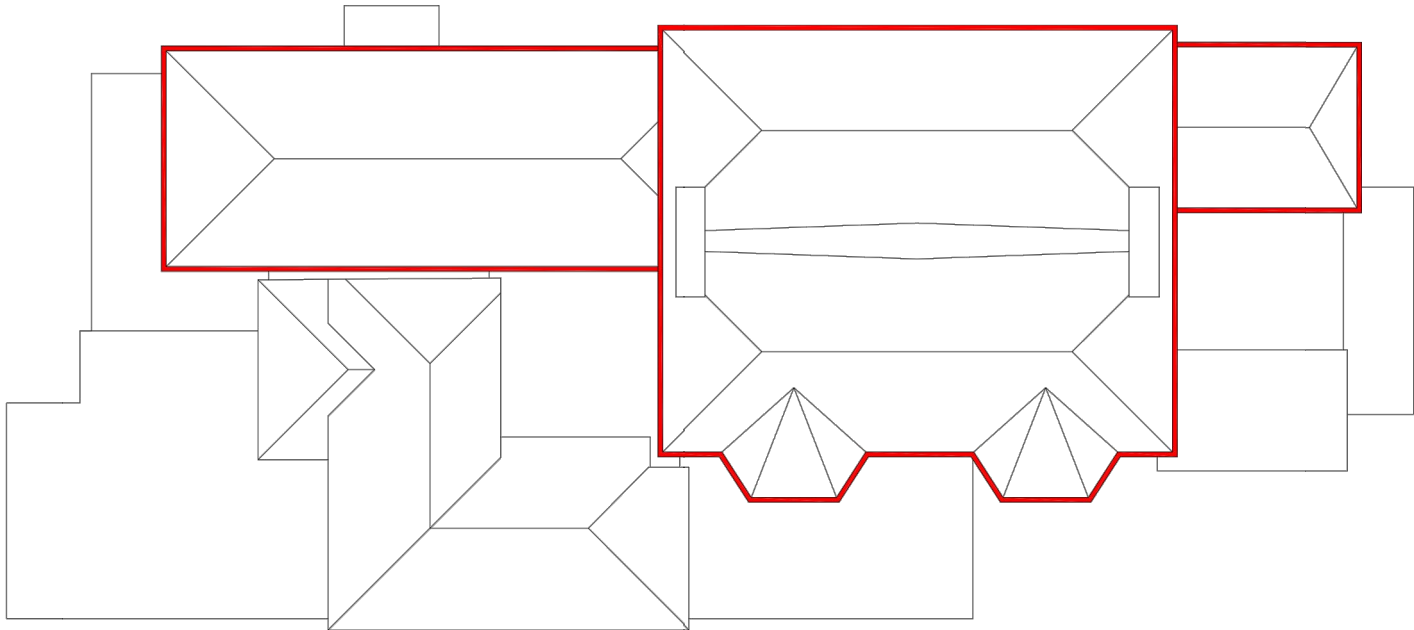

- Key
- UPVC rainwater good to be replaced in aluminium
 - Aluminium rainwater goods to be retained and decorated

NOTE - ALL DRAWINGS TO BE READ
IN CONJUNCTION WITH SCHEDULE
OF WORKS DOCUMENTS

Contractors must check all dimensions on site.
Only figured dimensions are to be worked from.
Discrepancies are to be reported immediately.

Rev	Date	Comment
A		

J.J./Dropbox (Atlantic)New Logo etc/ABC logo.png

Chartered Building Surveyors
9 Penhale View
Cubert, Newquay
Cornwall, TR8 5FW
Tel: 01637 622304
Email: info@atlanticbuildingconsultants.co.uk

Project
Camborne Community Centre
22 South Terrace
Camborne

Client
Camborne Community Centre

Drawing Title
Elevations & Roof Plan
As Existing

Scale. 1:200 @ A3

Drg No. ABC432-03

File No. ABC432

Designed by	JDR	Drawn by	JDR
Date	Nov 2020	Rev	

© This Drawing is the Copyright
of Atlantic Building Consultants Ltd