



ELEVATION A

scale 1:100

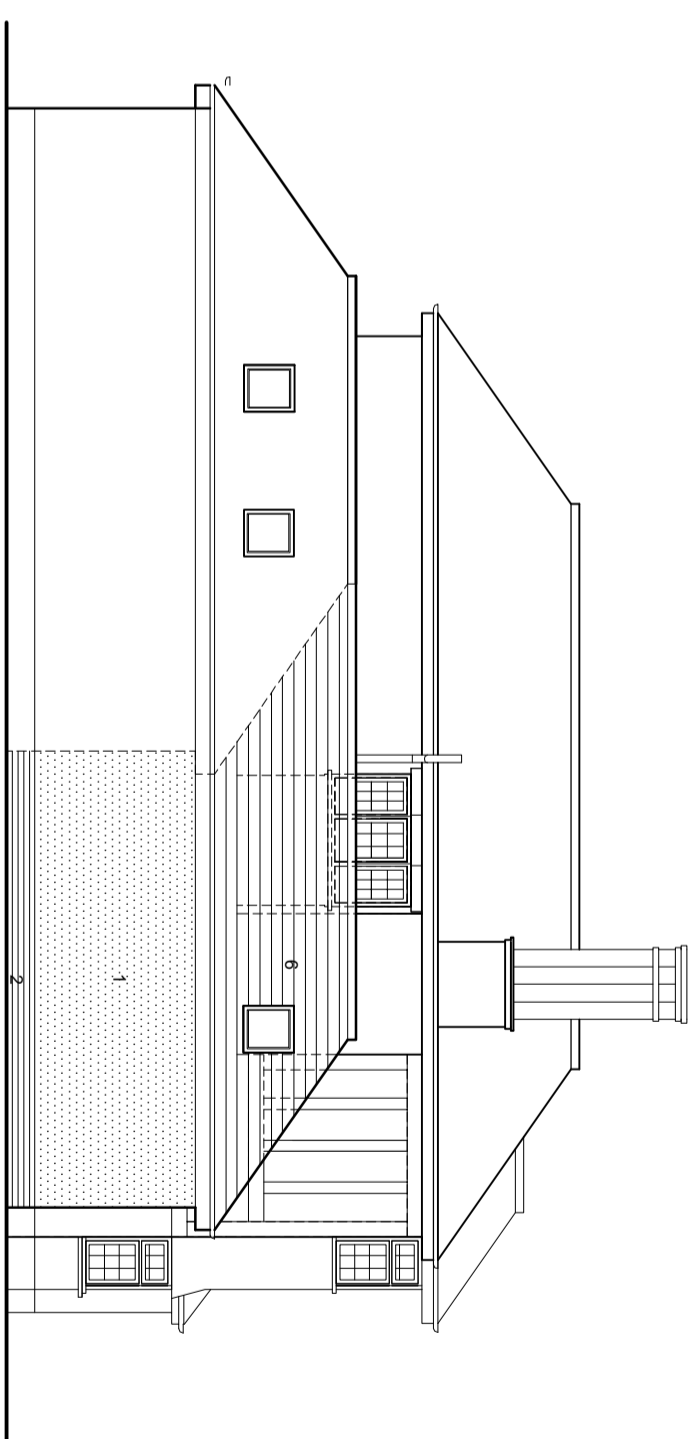

ELEVATION B

scale 1:100

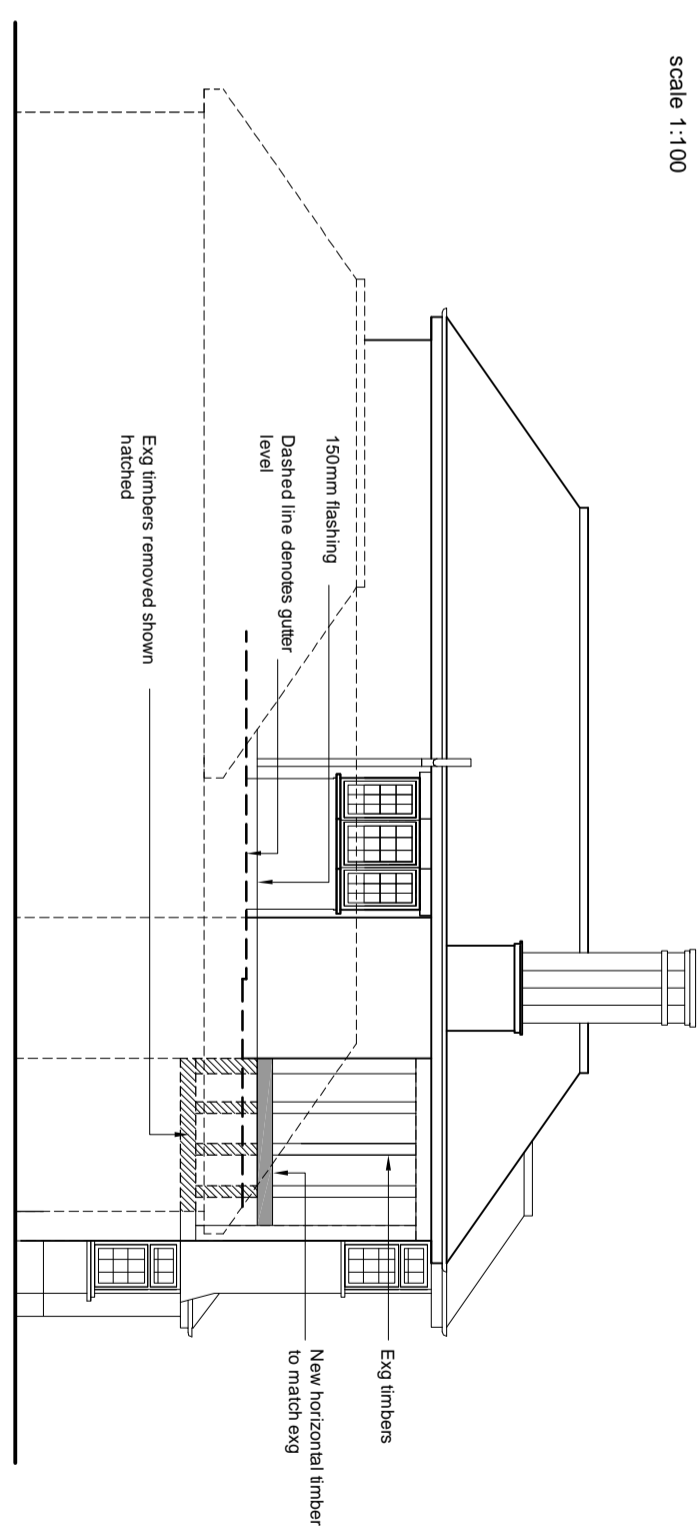


ELEVATION C

scale 1:100



- FINISHES SCHEDULE**
1. RENDER TO MATCH EXISTING.
 2. FACING BRICKWORK TO MATCH EXISTING.
 3. RE-USE EXISTING DOUBLE GLAZED WINDOW.
 4. HARDWOOD DOOR TO MATCH EXG.
 5. RE-USE EXISTING TILES TO FRONT ELEVATION.
 6. ROOF TILES TO MATCH EXISTING.

KEY
NEW WALLS

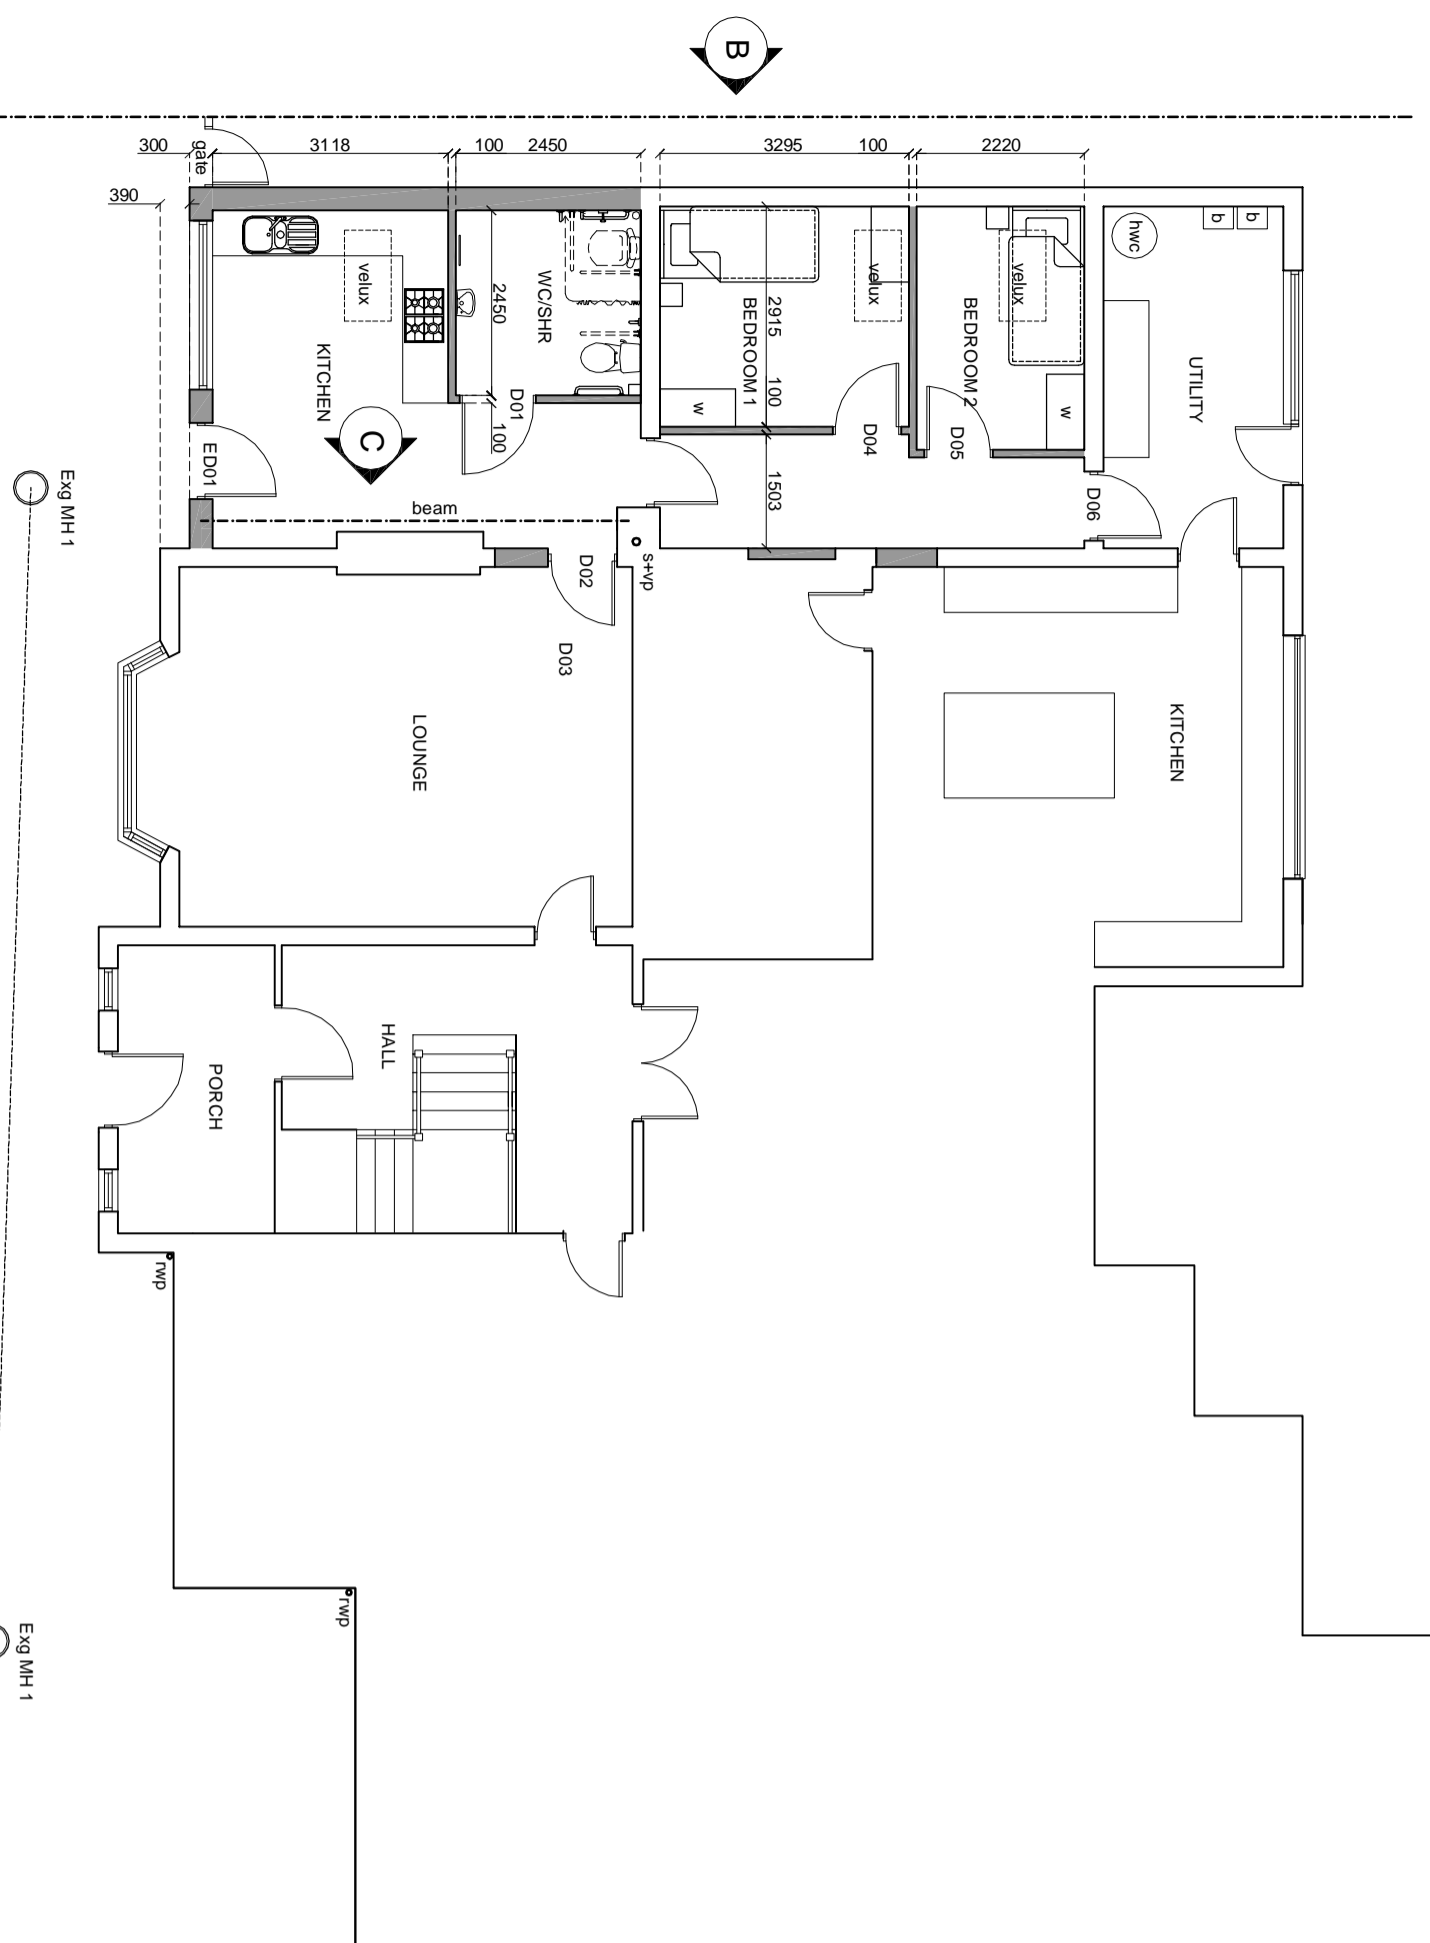

PLAN - LEVEL 0

scale 1:100

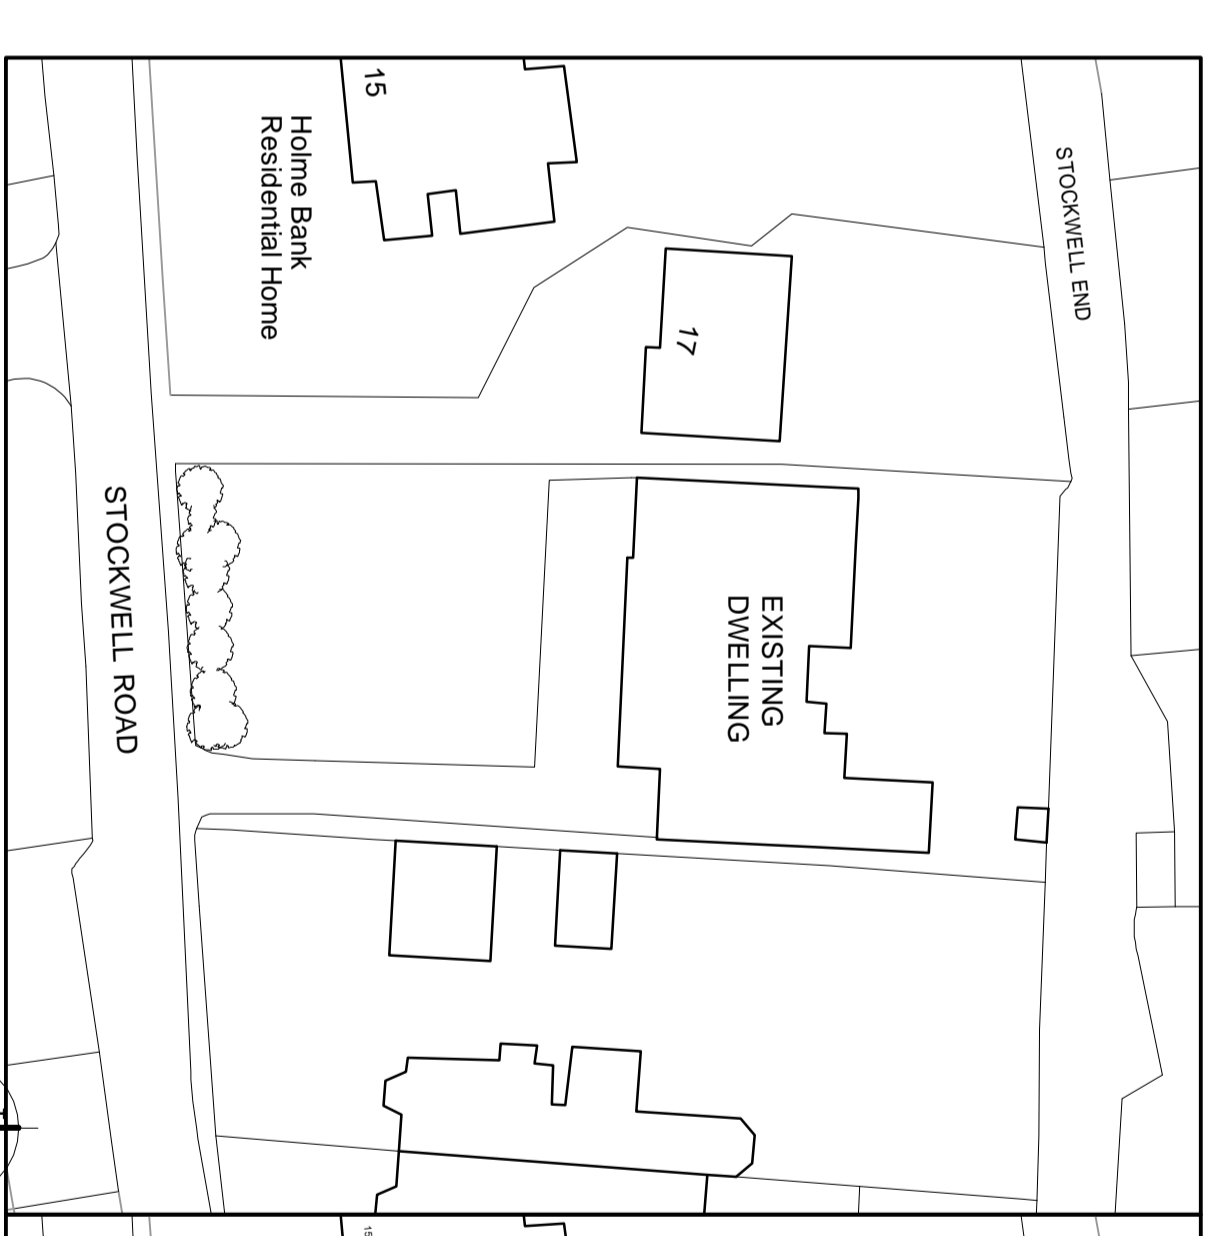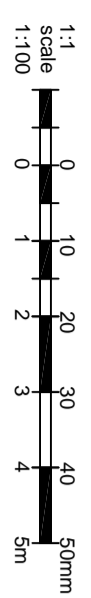

BLOCK PLAN

scale 1:500



rev	date	description	by
PK	RT	checked by	NOV 20

ACP Architecture Ltd
Roma Parva, Second Floor, 9 Watelloo Road,
Wolverhampton West Midlands, WV1 4DJ
T: 01902 423428 F: 01902 427189
E: acp@acpractice.co.uk



client
DR MOHAMMED IL YAS

project title
**19 STOCKWELL ROAD,
TETTENHALL, WV6 9PG**

drawing title
**PROPOSED
PLANS AND ELEVATIONS**

status

project number **19042** drawing number **210** revision

scale
1:100 @ A1

ACP Architects is a trading name of ACP Architecture Ltd.
This drawing and the works depicted are the copy right of ACP Architects and
subject to copyright on site. Any reproduction or use of this drawing without
immediately. Only figured dimensions are to be used. The information on this
drawing is solely applicable to the above project.