


Construction staff and operatives must ensure the principal contractor has provided thorough and accurate information on all health and safety aspects relating to the designs identified on this drawing including the review of:


- Designers/contractors risk assessments
- Method statements
- Permit to work
- Pre construction information

The designers note that the following health and safety risks relating to this drawing have not been eliminated during the design process:


ref	residual risk

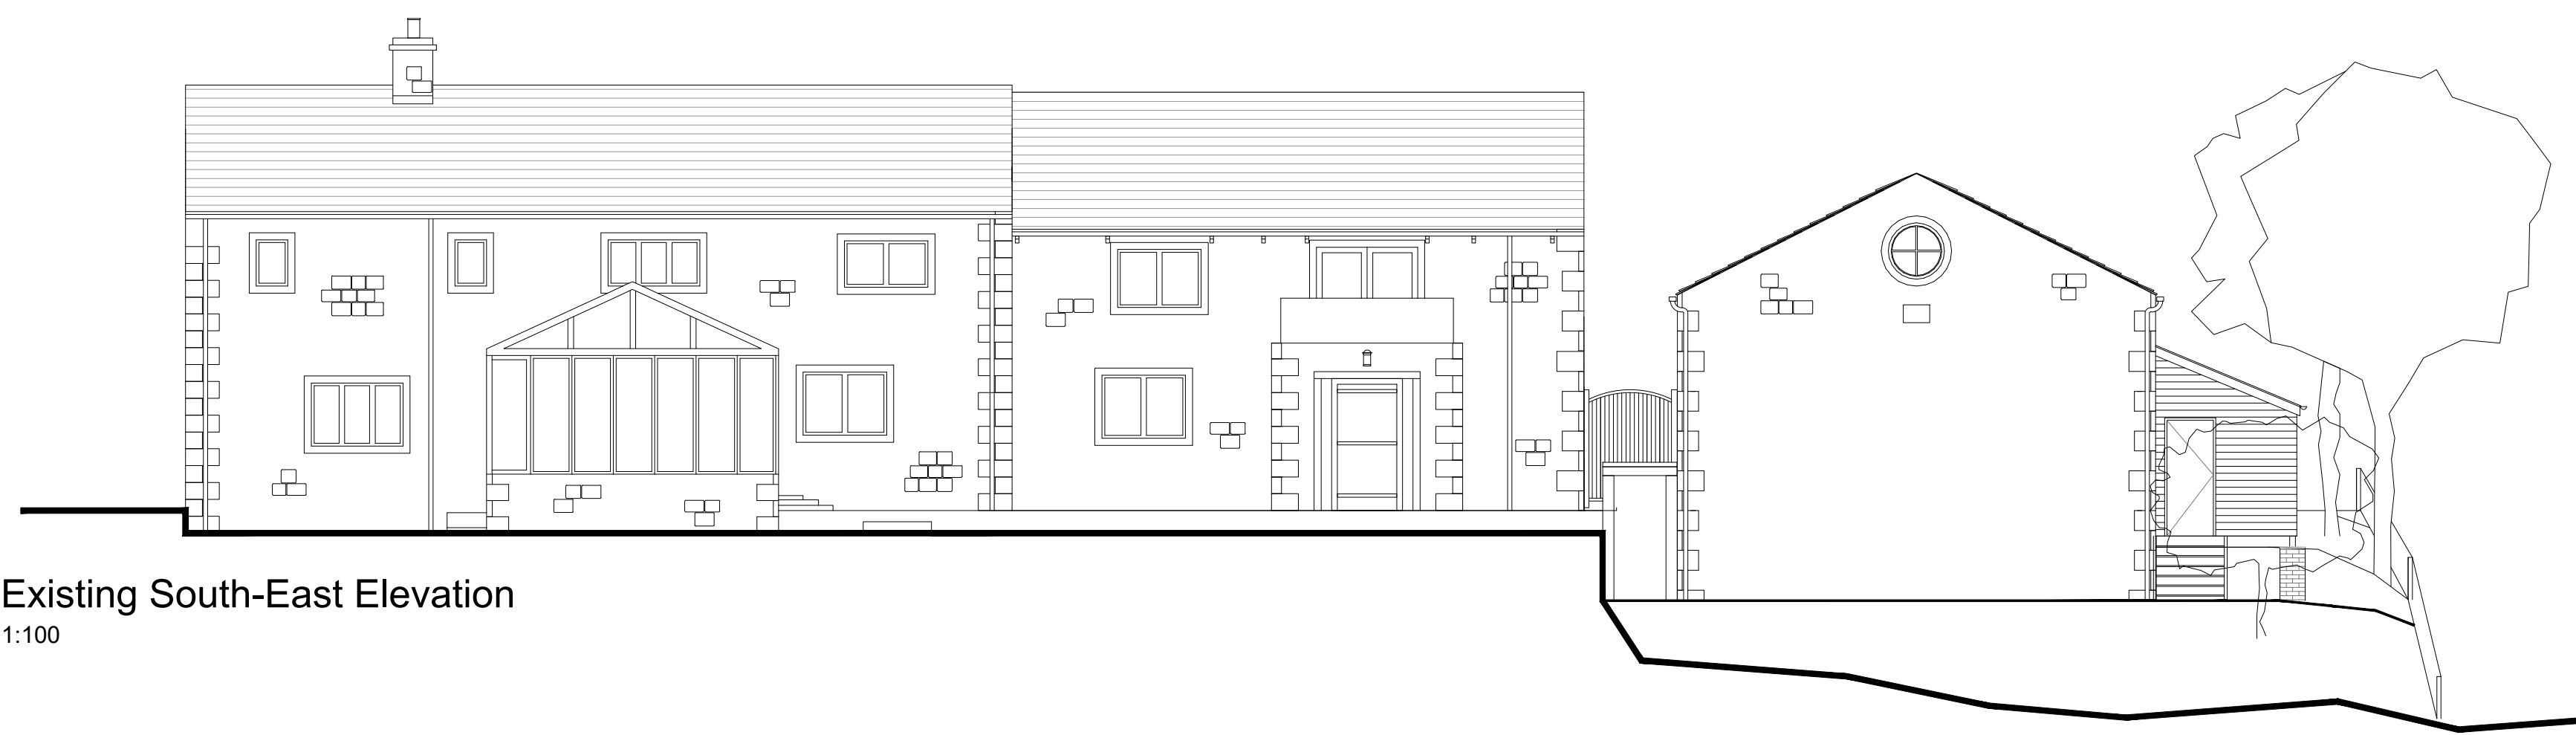

Existing South-East Elevation
1:100

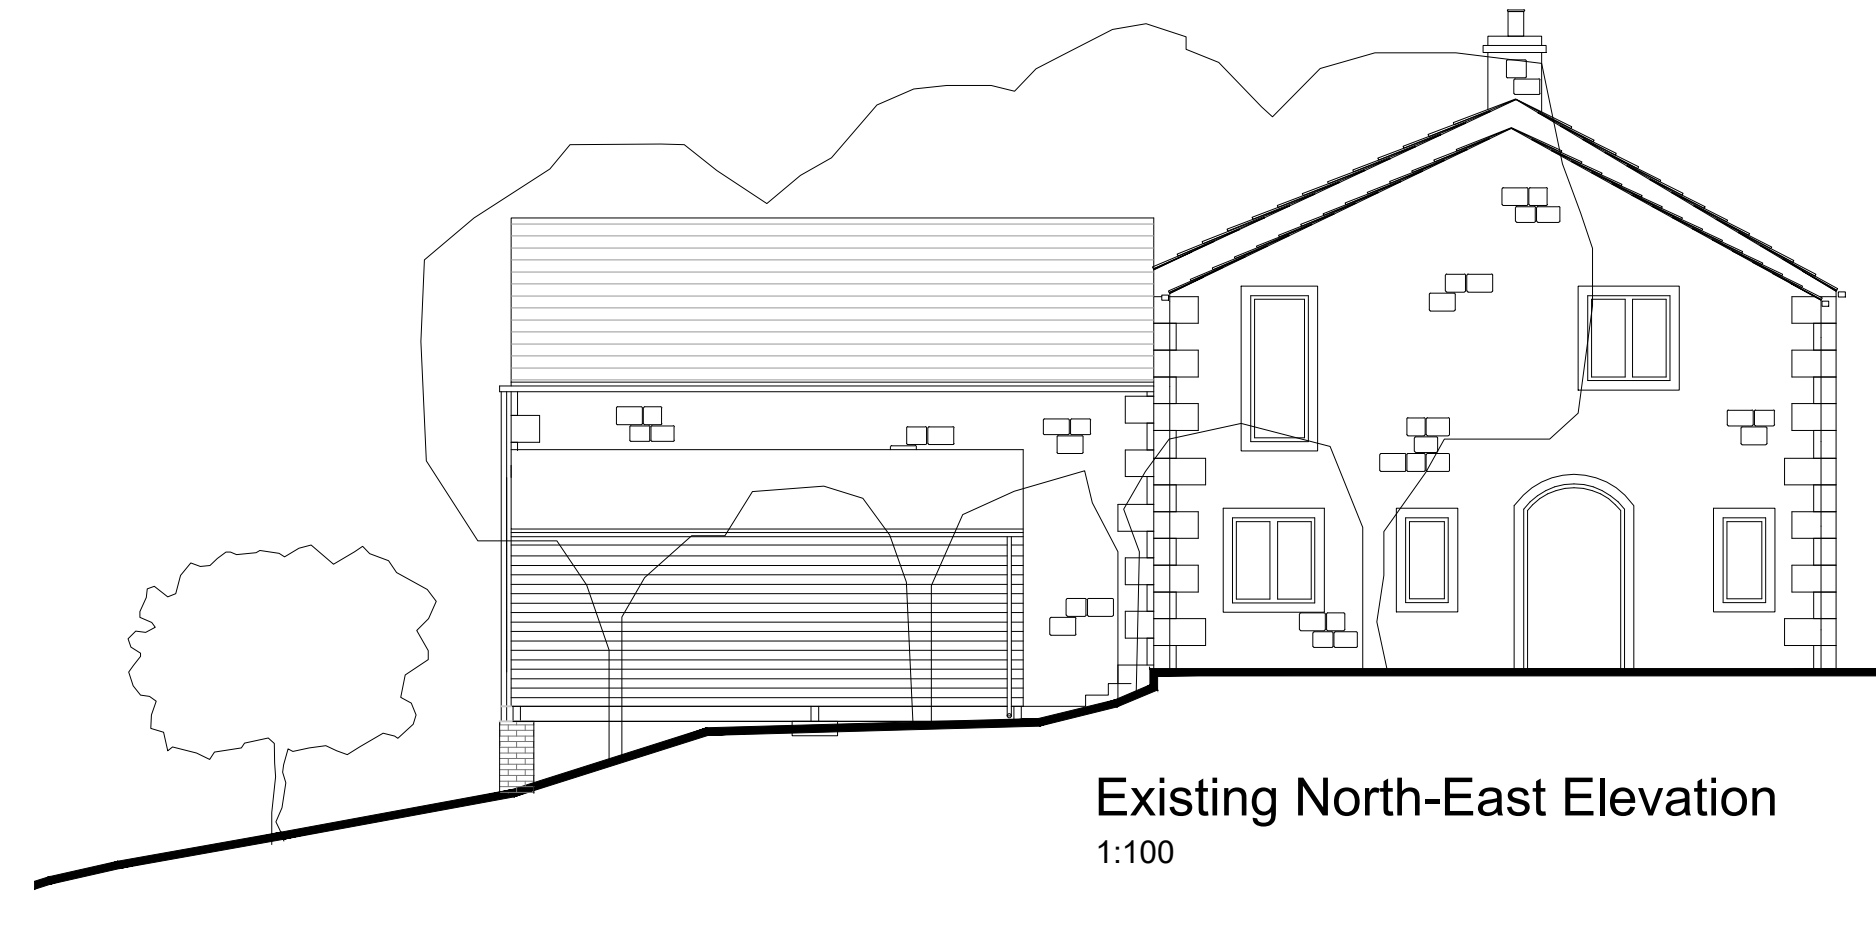


Existing North-East Elevation
1:100

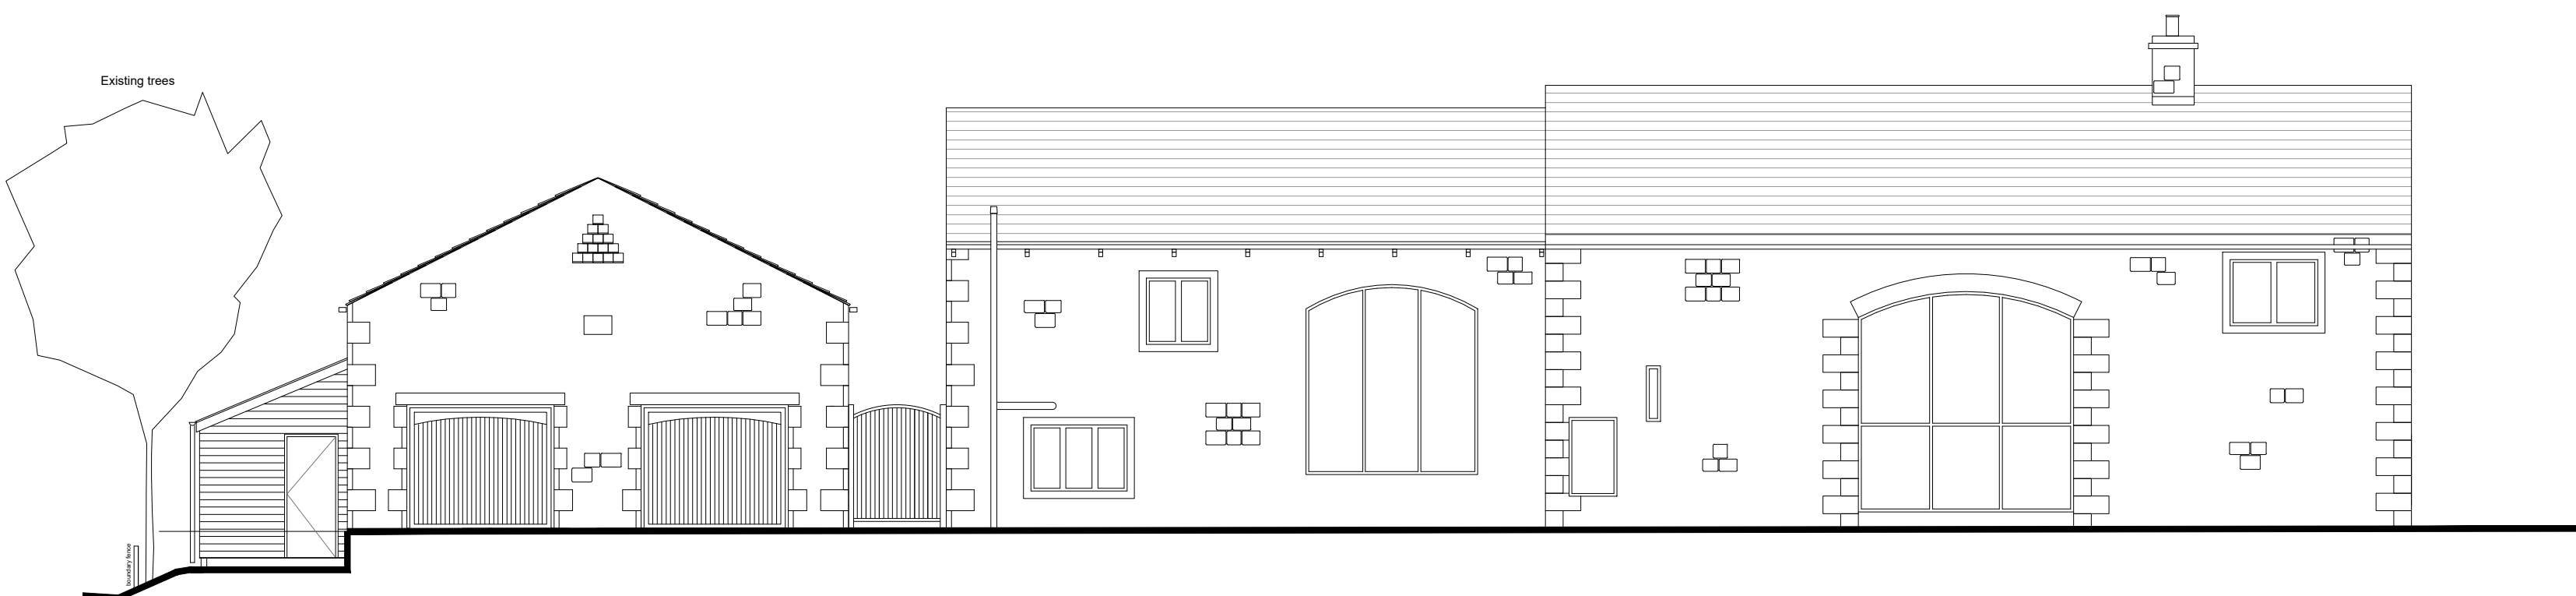

Existing North-West Elevation
1:100



Existing South-West Elevation
1:100

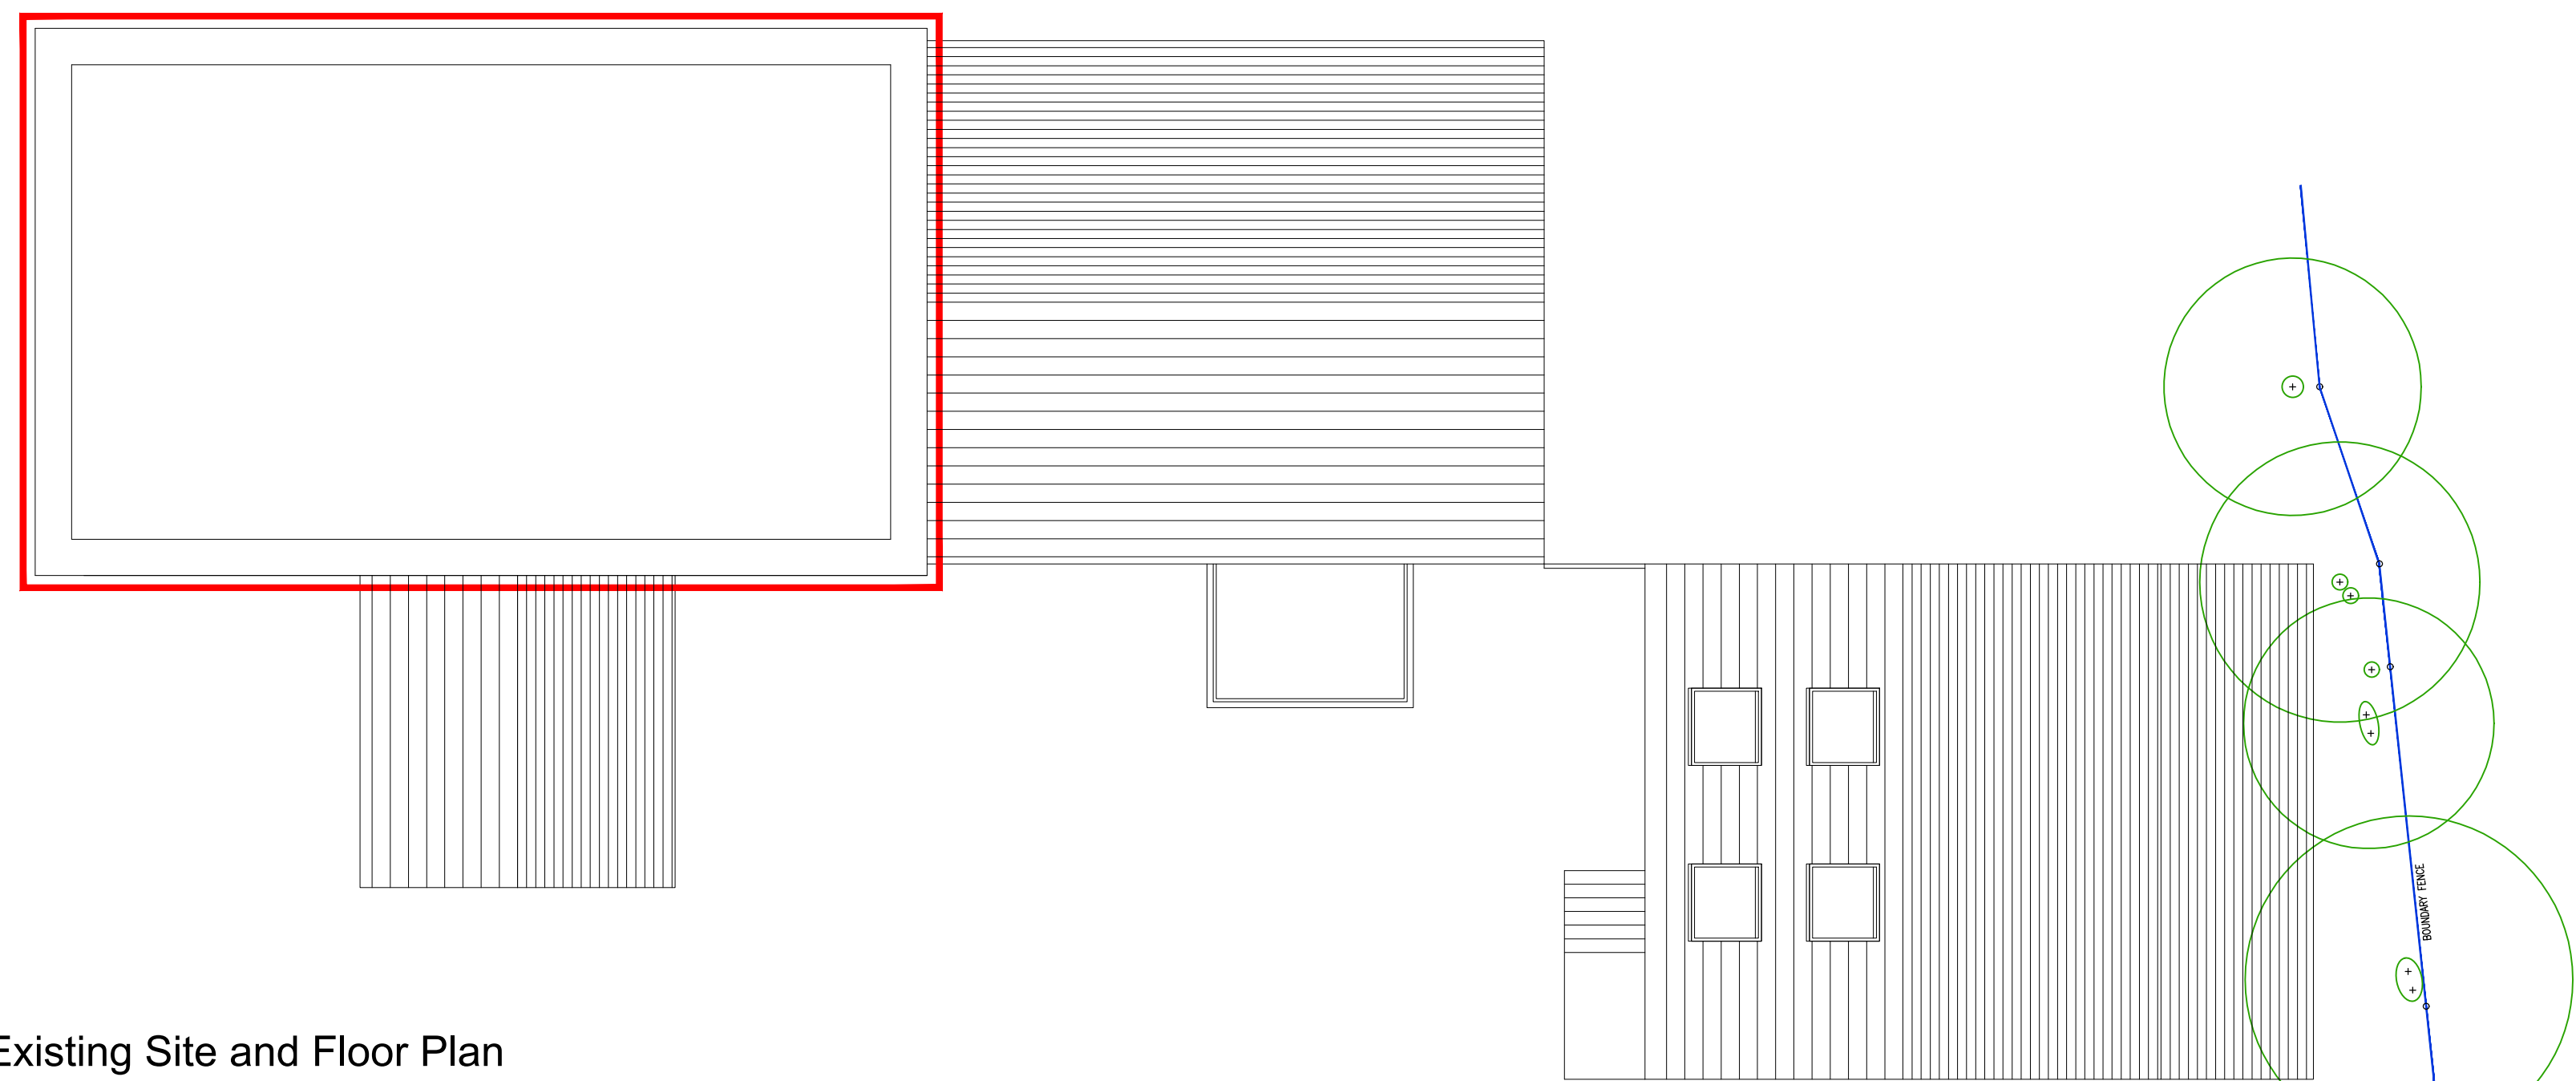

Existing Site and Floor Plan
1:100

revision	date	by	chk



All dimensions to be verified on site and the Architect informed of any discrepancy. All drawings and specifications should be read in conjunction with the Health and Safety Plan; all conflicts should be reported to the appointed Principal Designer.
This drawing is the Property of Bowman Riley Architects Limited ©
DO NOT SCALE FROM THIS DRAWING

- preliminary
- planning
- comment
- tender
- construction
- record

BOWMAN RILEY ARCHITECTS

Wellington House · Otley St · Skipton · N Yorkshire · BD23 1EL
Leeds | London | Skipton
01756 795611 · www.bowmanriley.com

Estate Barn Mr P. Eddleston			
drawn by	checked by	date	scale @ A1
GM	MF	01/11/2020	1:100
Estate Barn Coniston Cold BD23 4ED			
Existing site plan, floor plan and elevations			
project number	drawing number	revision	
8468	P (000) 002		

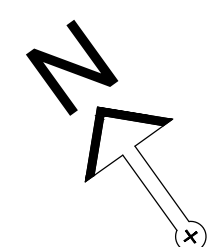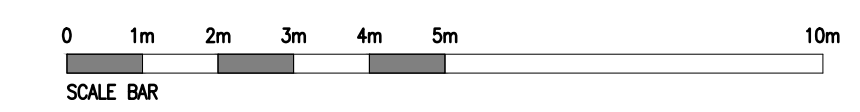

cat reference: G:_P6688 - Estate Barn Roof.Lin&6468 - 03.Cad\0000 Existing, Presentation, Planning P\000001 - Proposed Plans and Elevations.dwg