




**01 - PROPOSED FRONT ELEVATION**

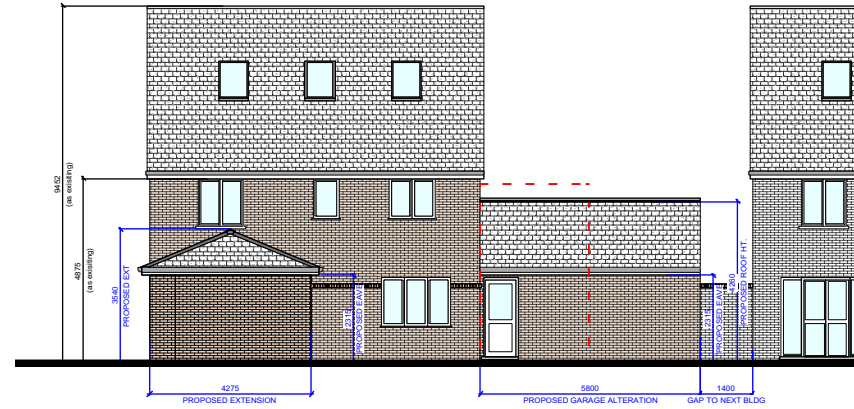


**02 - PROPOSED REAR ELEVATION**

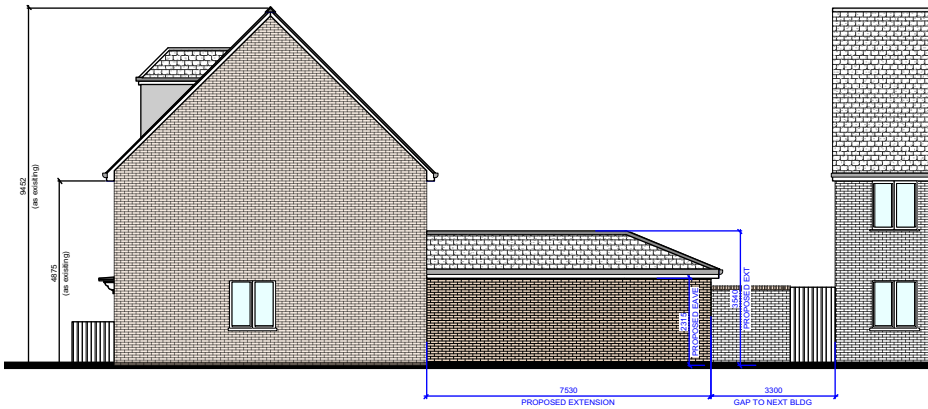

**03 - PROPOSED RIGHT SIDE ELEVATION**

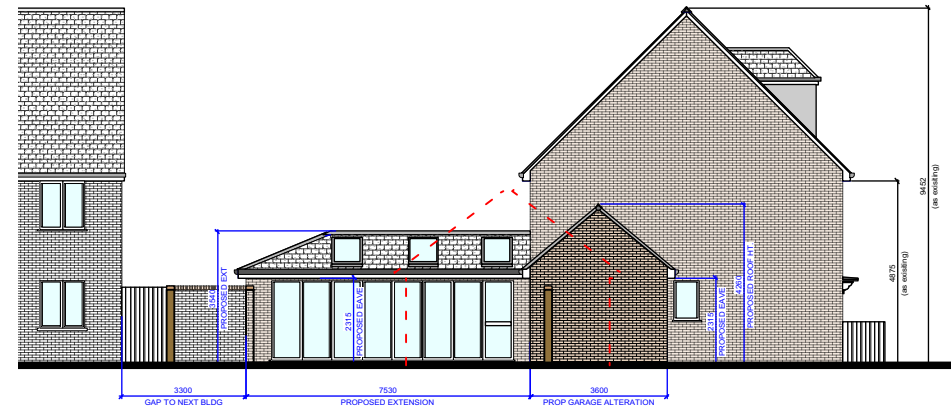

**04 - PROPOSED LEFT SIDE ELEVATION**

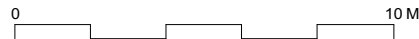

Rev	Date	Notes
01	30.12.20	Proposed extension building amended to a hipped roof. Garage increased, with double roller shutter access to fit a car within. Drawings re-issued for Planning

**PROJECT: 24 SIERRA DRIVE,  
MAYBERRY PLACE,  
AYLESBURY HP18 0YQ**

Drawing Title:  
**PROPOSED EXTERNAL ELEVATIONS**

Drawing No: 12-PR-EL-01  
Date: 30 DEC 2020  
Rev: 01

Scale: 1:200 @ A4  
Status: PLANNING

**E & A Ekan & Associates**

Architectural Design & Project Management Services  
Contact: ekoansah@gmail.com