



0 1 2 3 4 5M

scale:1:100 @ A3

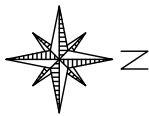


### NOTES.

THIS DRAWING IS COPYRIGHT.  
THIS DRAWING IS FOR LAYOUT PURPOSES ONLY.

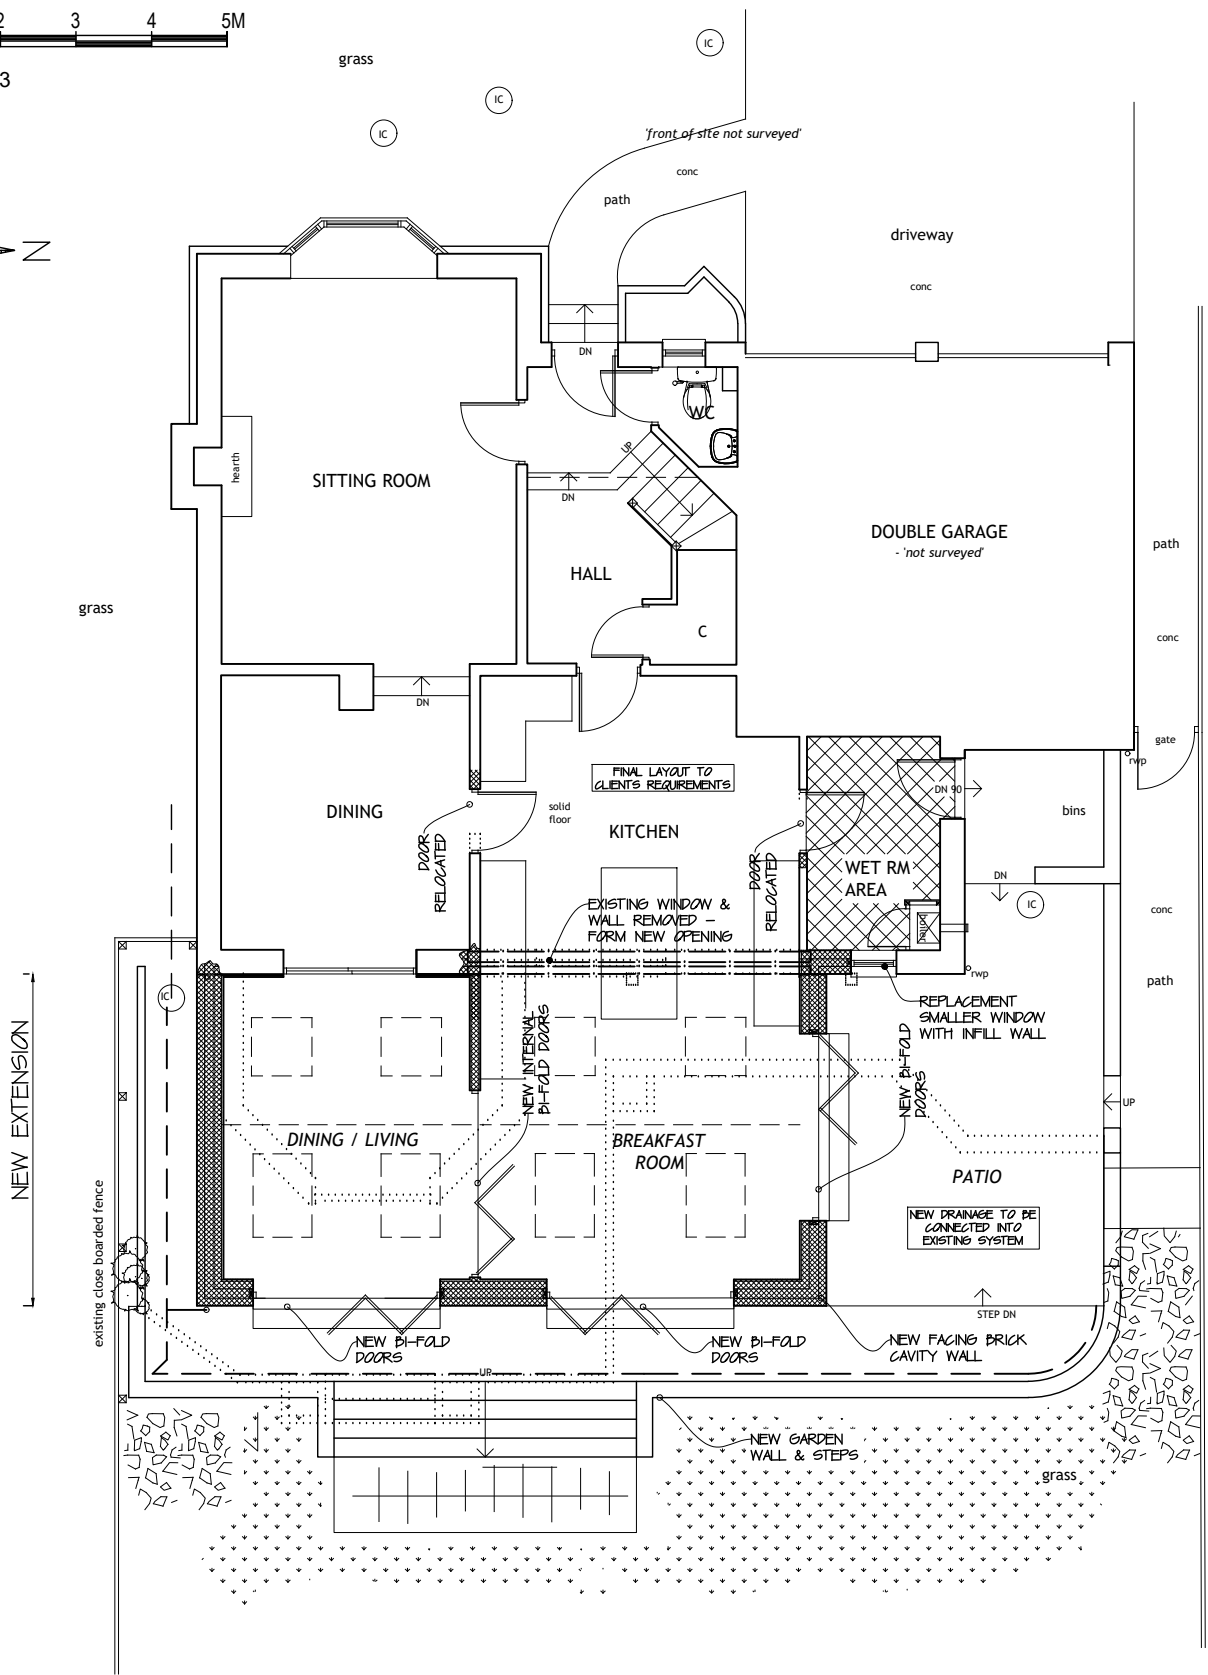

GROUND FLOOR PLAN

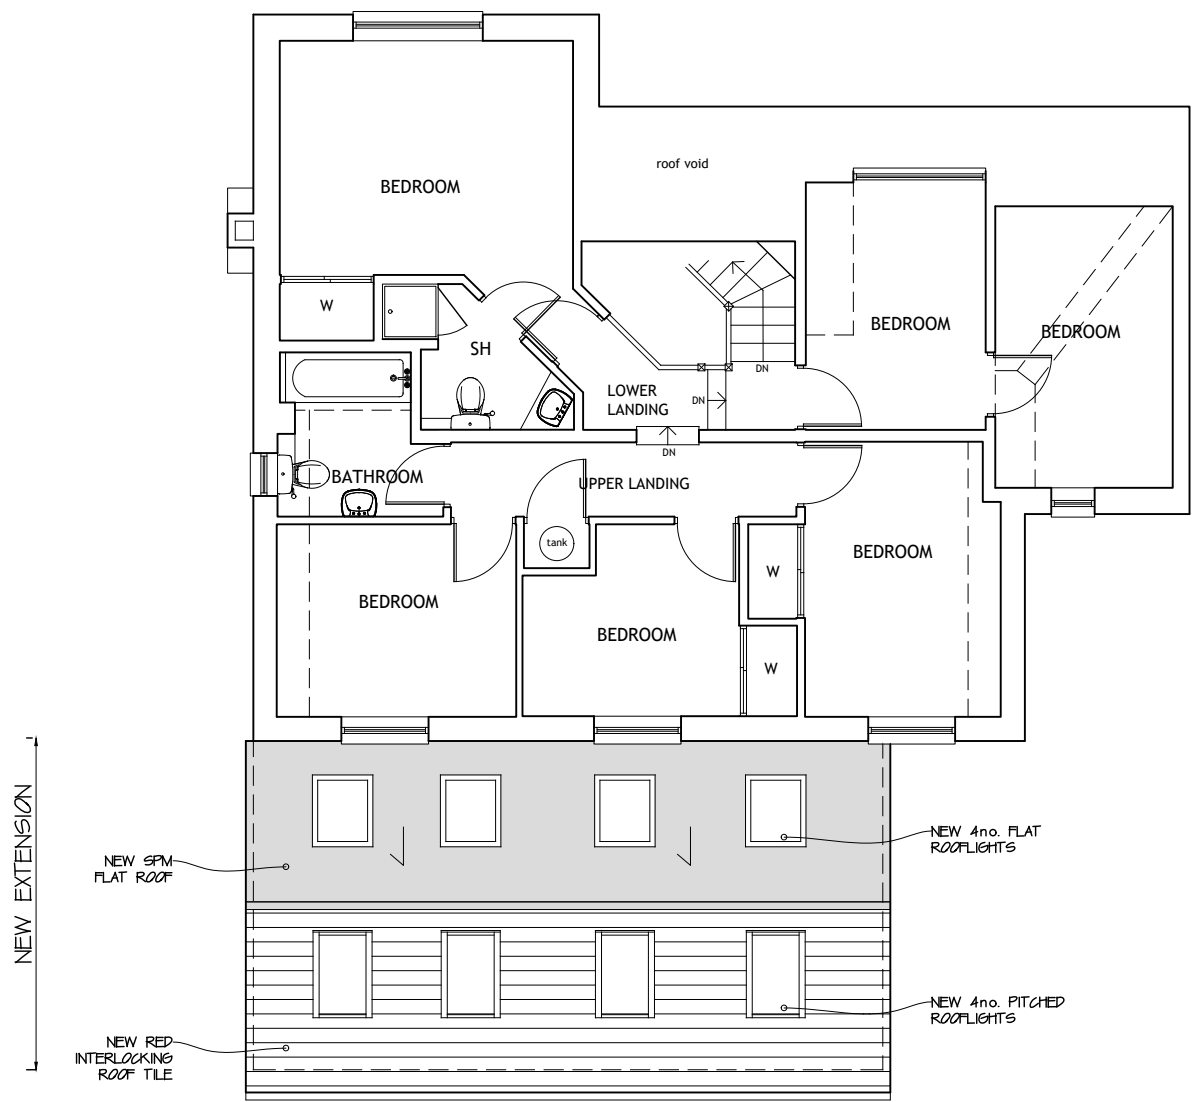


FIRST FLOOR PLAN

## PROPOSED FLOOR PLANS inc PART SITE PLAN

SKETCH DESIGN  
All levels and dimensions to be checked on site before work starts.

Proposed Extension & Alterations  
42 Horestone Drive, Seaview, Isle of Wight.  
For: Mr & Mrs T. Lyle

date: Dec 2020 drawing no: 2020/17.9  
Tel: (01983) 293128 email: info@mjayles.co.uk  
Office 2, Rill Farm, Canteen Road, Whiteley Bank, Isle of Wight. P038 3AF

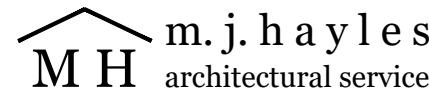




scale:1:100 @ A3

## NOTES.


THIS DRAWING IS COPYRIGHT.  
THIS DRAWING IS FOR LAYOUT PURPOSES ONLY.

### MATERIALS


Walls: Buff yellow facing brick cavity walls to match existing.  
Roof: Dark grey Alwitra single ply membrane flat roof.  
Red interlocking tile pitched roof to match existing.  
Windows & Doors: uPVC double glazed - colour to match existing.  
Rooflights: uPVC double glazed - colour to match.  
Rainwater goods: Black uPVC to match existing.

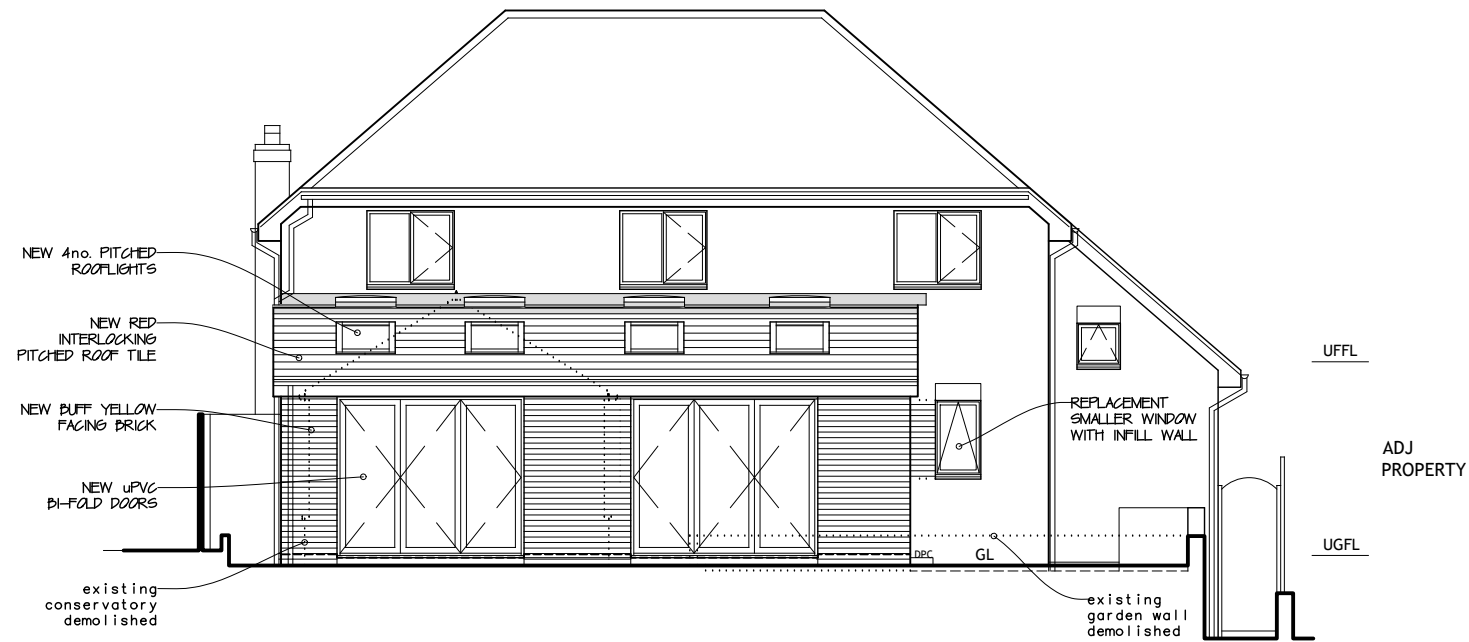

REAR ELEVATION  
East

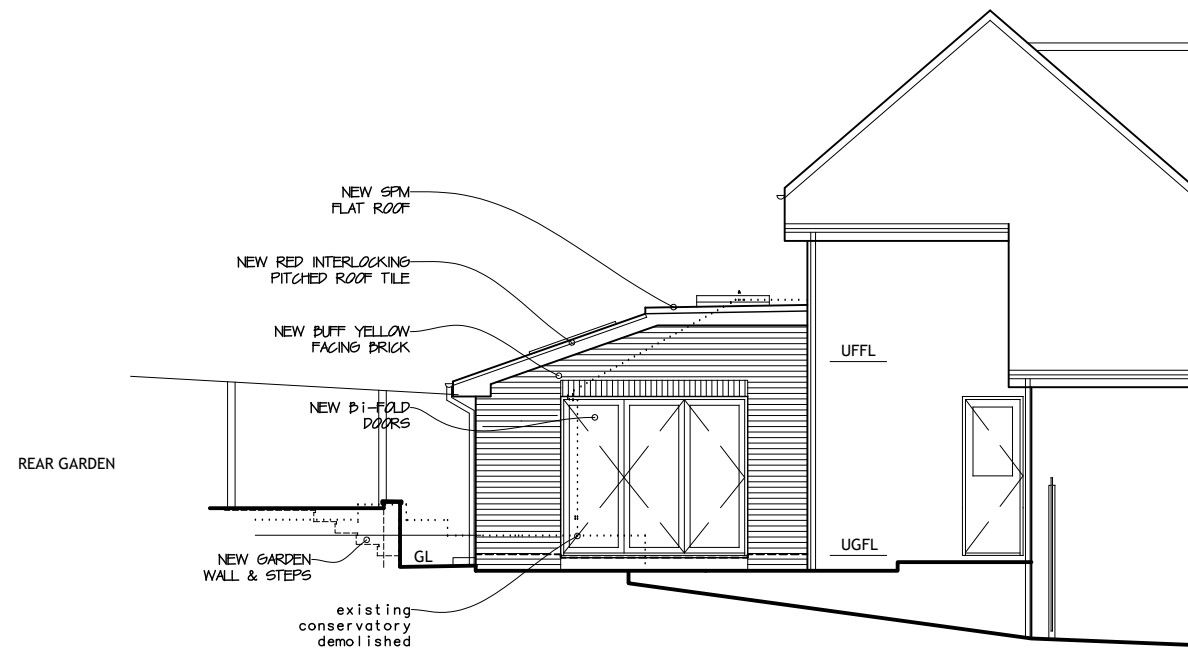

SIDE ELEVATION  
North

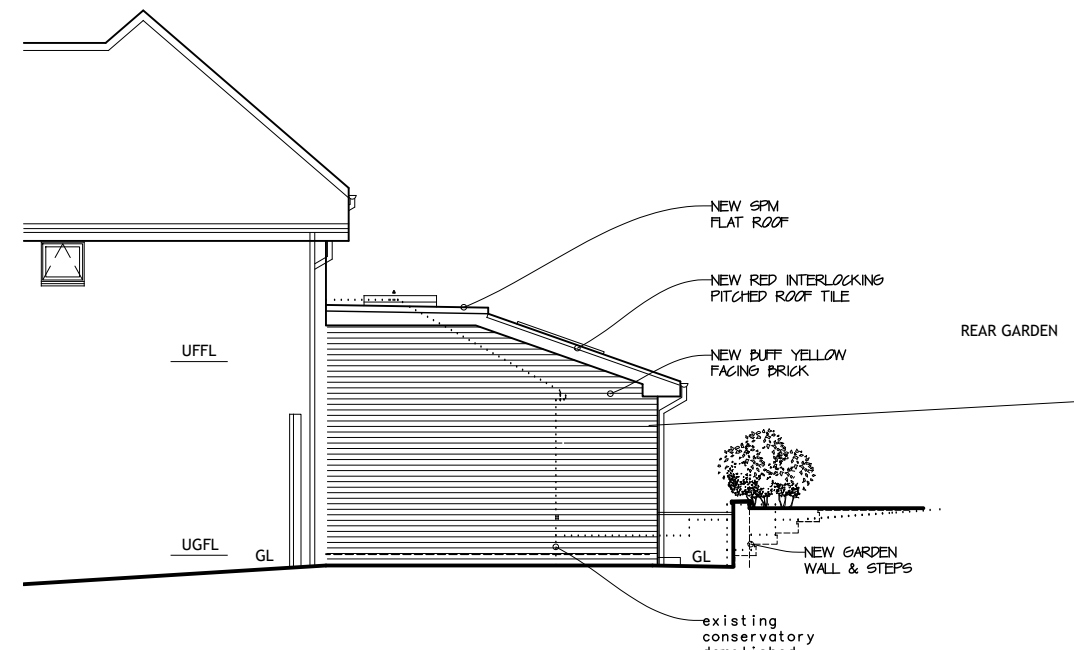

SIDE ELEVATION  
South

## PROPOSED ELEVATIONS


SKETCH DESIGN

All levels and dimensions  
to be checked on site  
before work starts.

Proposed Extension & Alterations  
42 Horestone Drive, Seaview, Isle of Wight.  
For: Mr & Mrs T. Lyle

date: Dec 2020

drawing no: 2020/17.10

 m. j. hayles  
architectural service

Tel: (01983) 293128  
email: info@mjayles.co.uk  
Office 2, Rill Farm, Canteen Road,  
Whiteley Bank, Isle of Wight. PO38 3AF