
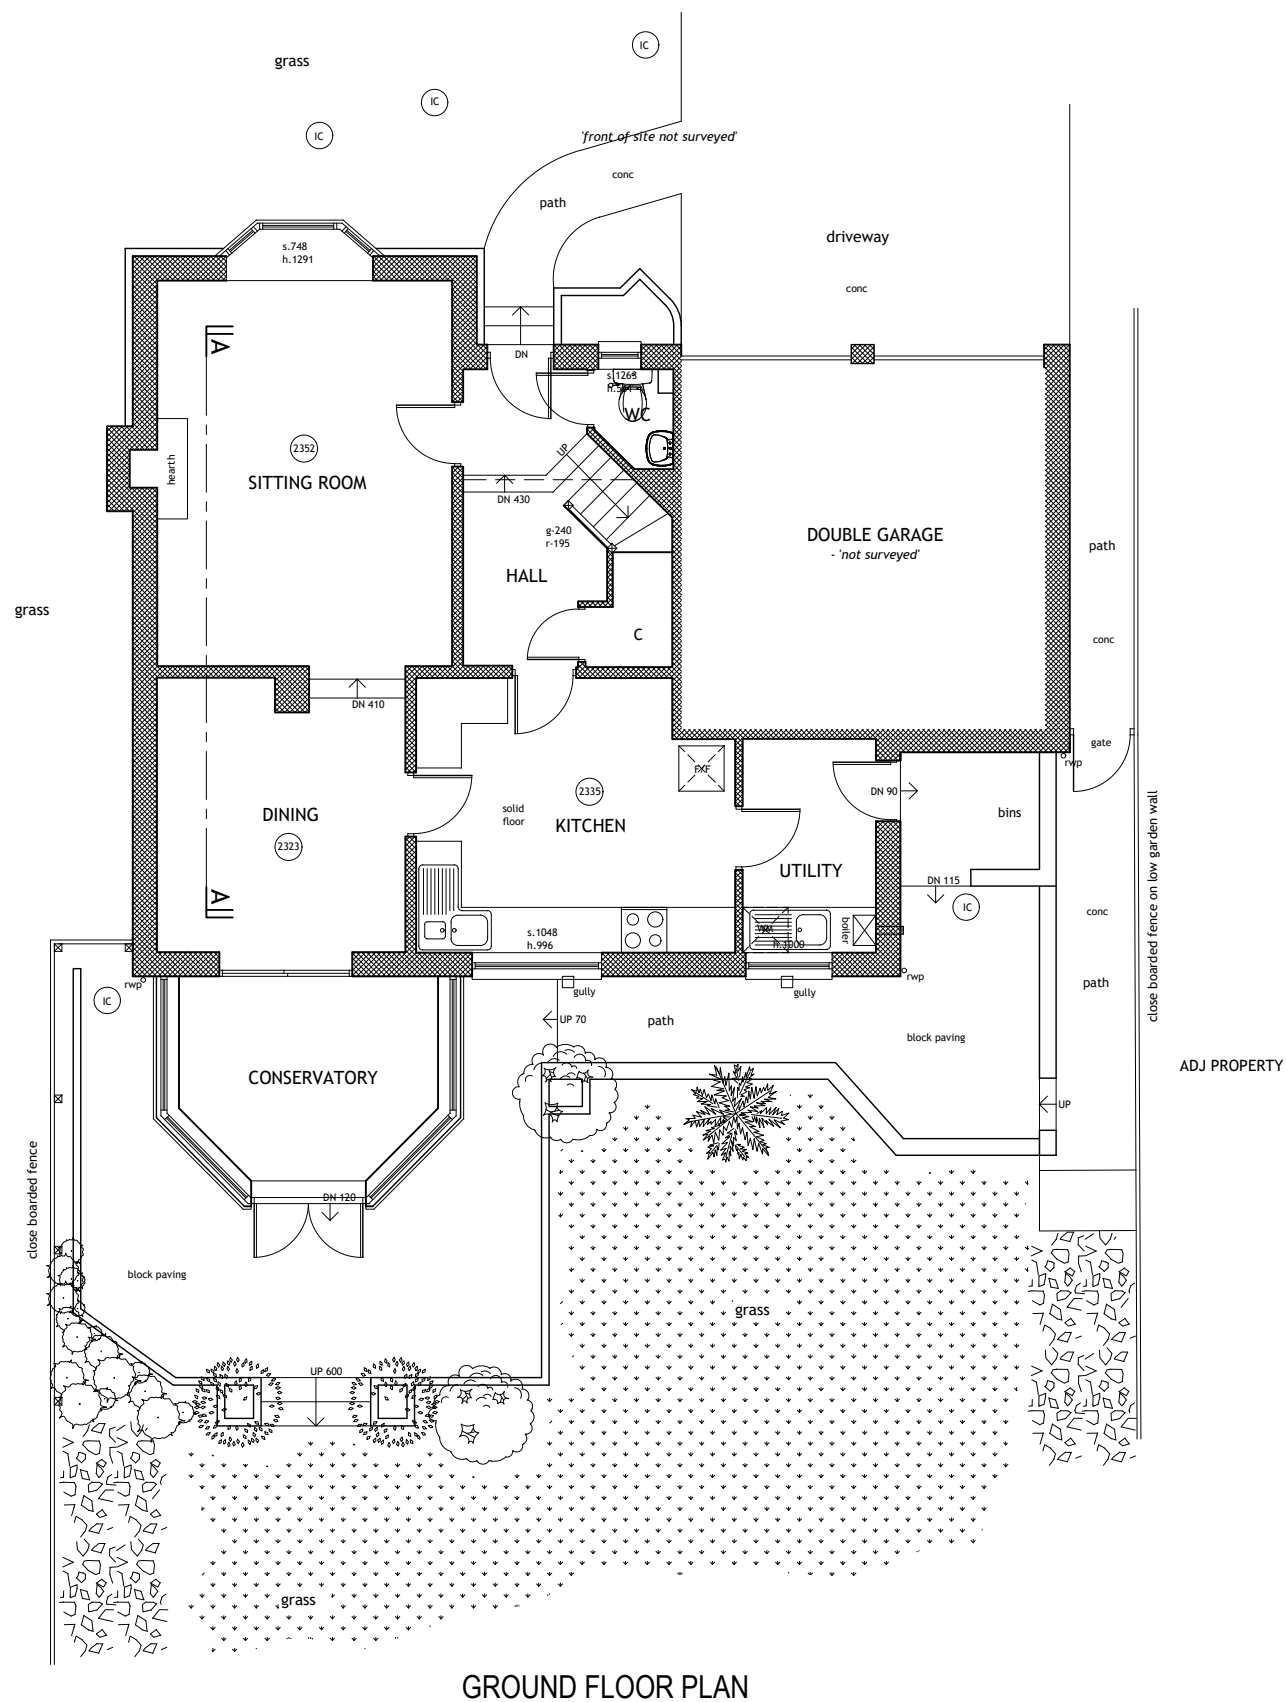



0 1 2 3 4 5M

scale:1:100 @ A3

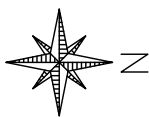

NOTES.

THIS DRAWING IS COPYRIGHT.
THIS DRAWING IS FOR LAYOUT PURPOSES ONLY.

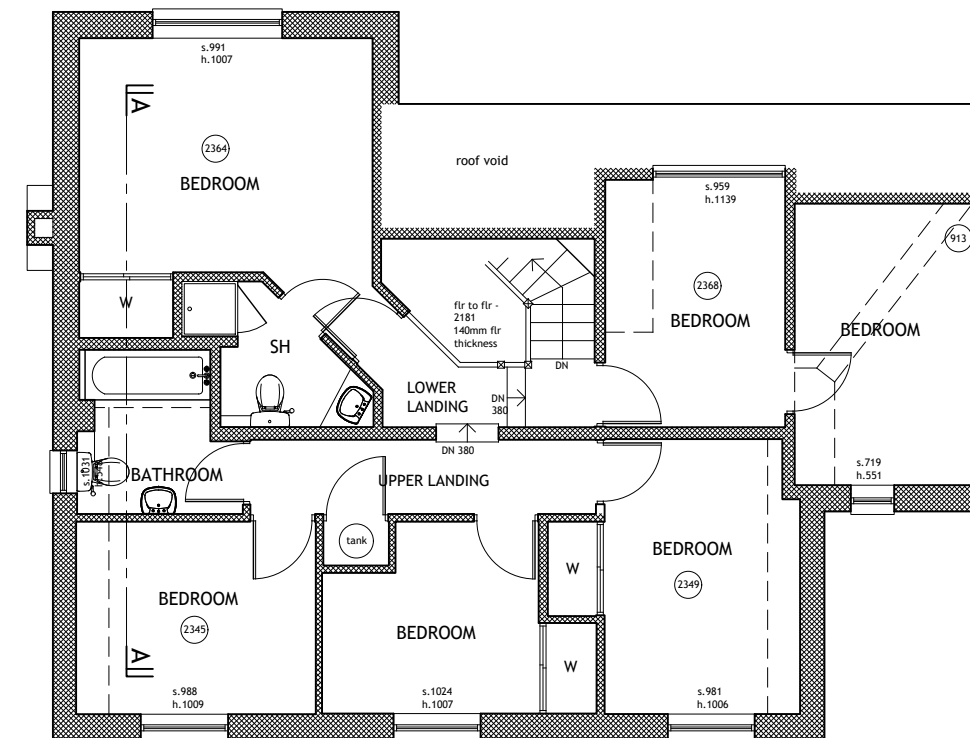

EXISTING FLOOR PLANS inc PART SITE PLAN


SURVEY AS EXISTING

All levels and dimensions
to be checked on site
before work starts.

Proposed Extension & Alterations
42 Horestone Drive, Seaview, Isle of Wight.
For: Mr & Mrs T. Lyle

date: Nov 2020

drawing no: 2020/17.1

 m. j. h a y l e s
architectural service


Tel: (01983) 293128
email: info@mjayles.co.uk
Office 2, Rill Farm, Canteen Road,
Whiteley Bank, Isle of Wight. P038 3AF




scale:1:100 @ A3

NOTES.


THIS DRAWING IS COPYRIGHT.
THIS DRAWING IS FOR LAYOUT PURPOSES ONLY.

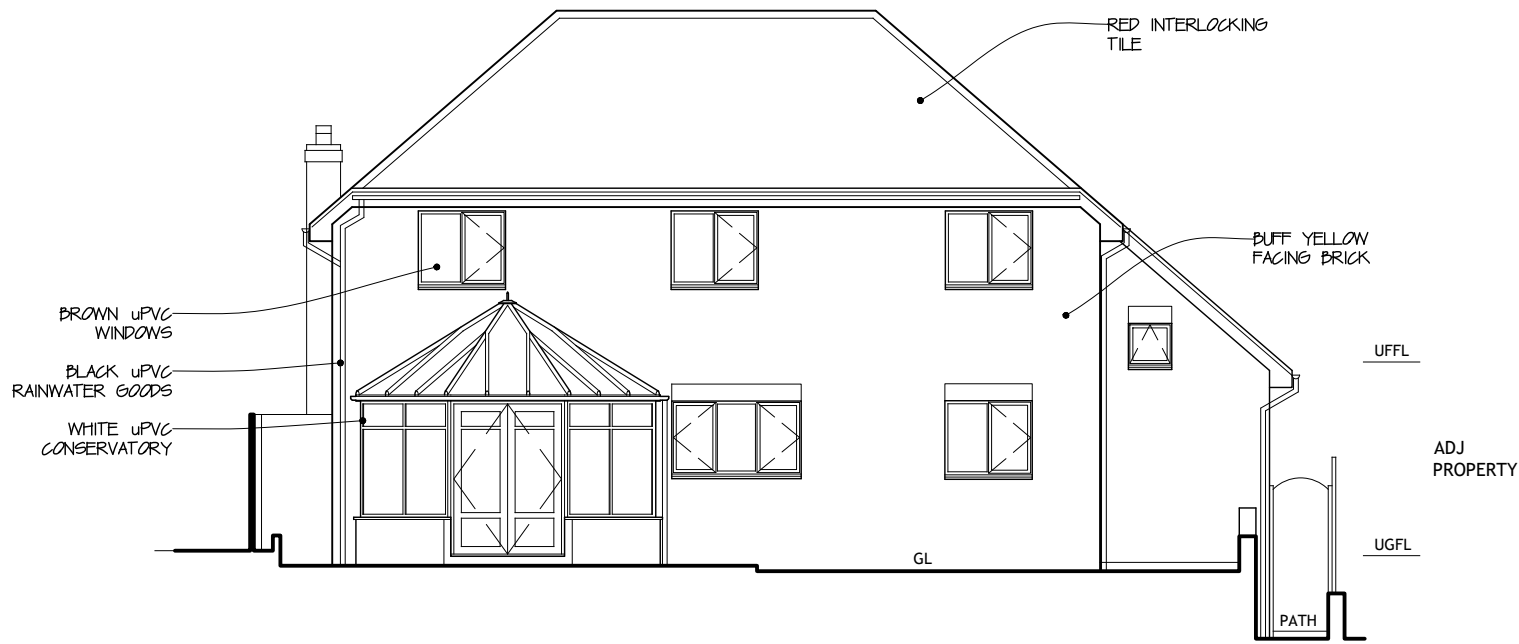


REAR ELEVATION
East

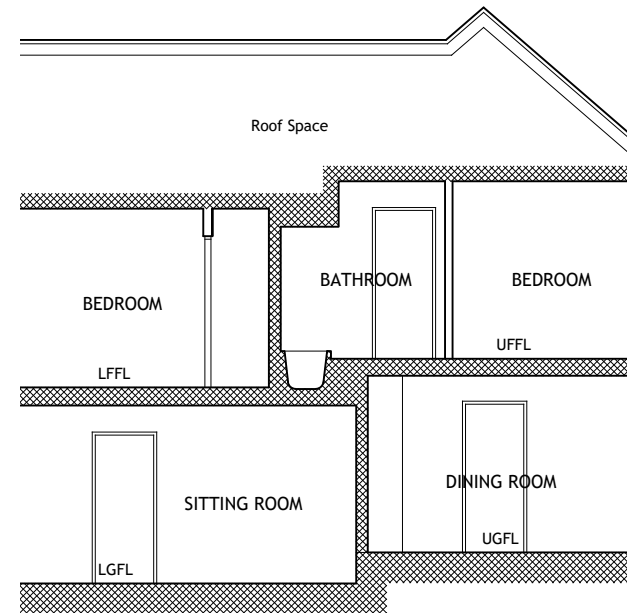

SECTION A-A

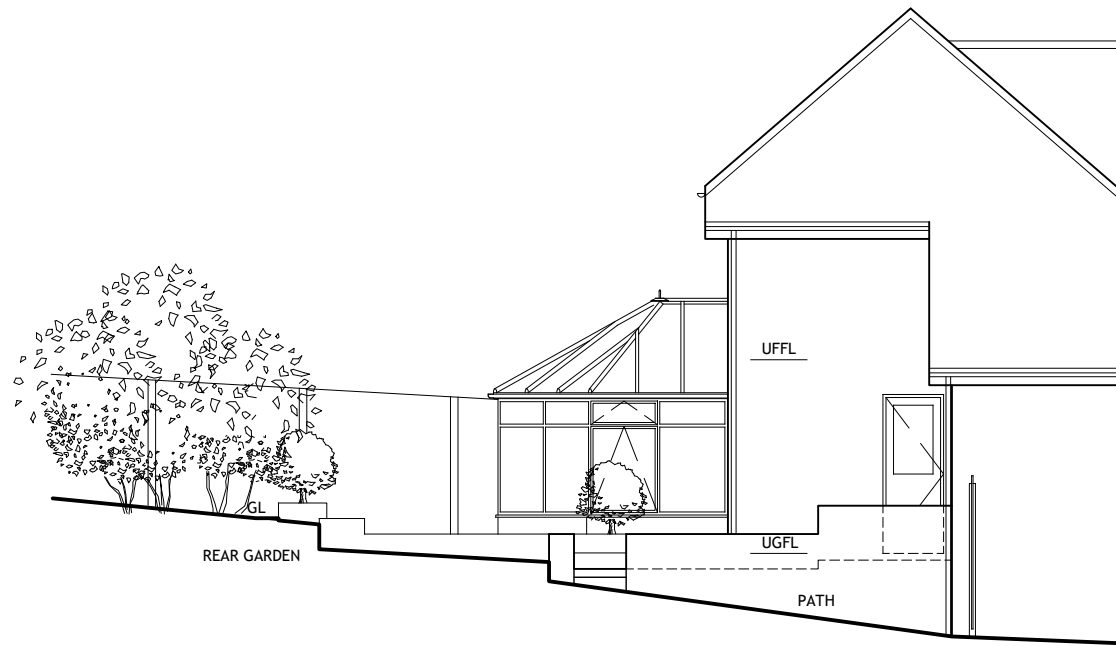

SIDE ELEVATION
North

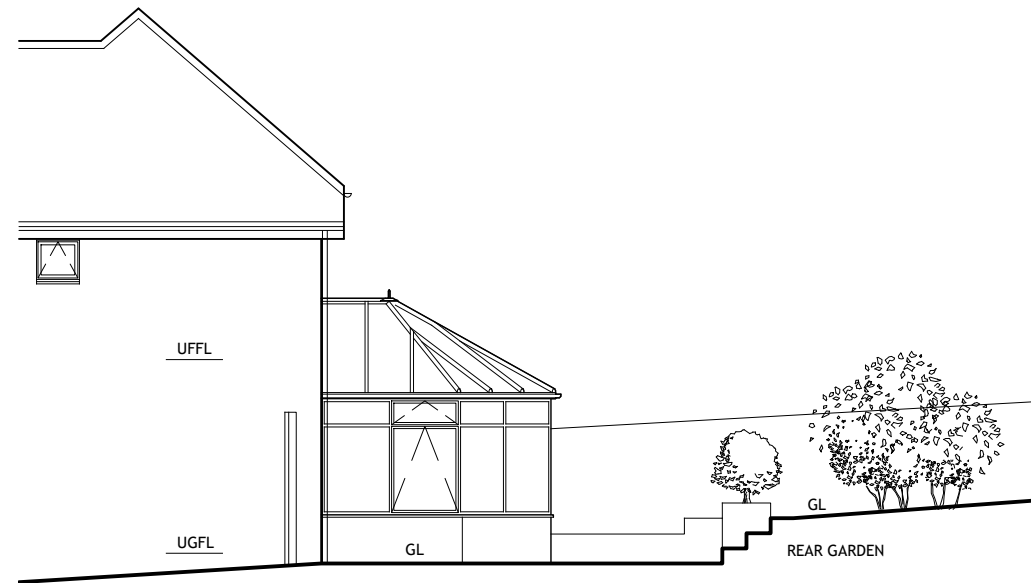

SIDE ELEVATION
South

EXISTING ELEVATIONS & SECTION A-A

SURVEY AS EXISTING

All levels and dimensions
to be checked on site
before work starts.

Proposed Extension & Alterations
42 Horestone Drive, Seaview, Isle of Wight.
For: Mr & Mrs T. Lyle

date: Nov 2020

drawing no: 2020/17.2

M H m. j. h a y l e s
architectural service

Tel: (01983) 293128
email: info@mjayles.co.uk
Office 2, Rill Farm, Canteen Road,
Whiteley Bank, Isle of Wight. PO38 3AF