


EXISTING ELEVATION FROM GERRARD WAY
SCALE 1:100



EXISTING ELEVATION FROM CAR PARK
SCALE 1:100



AERIAL VIEW
NOT TO SCALE

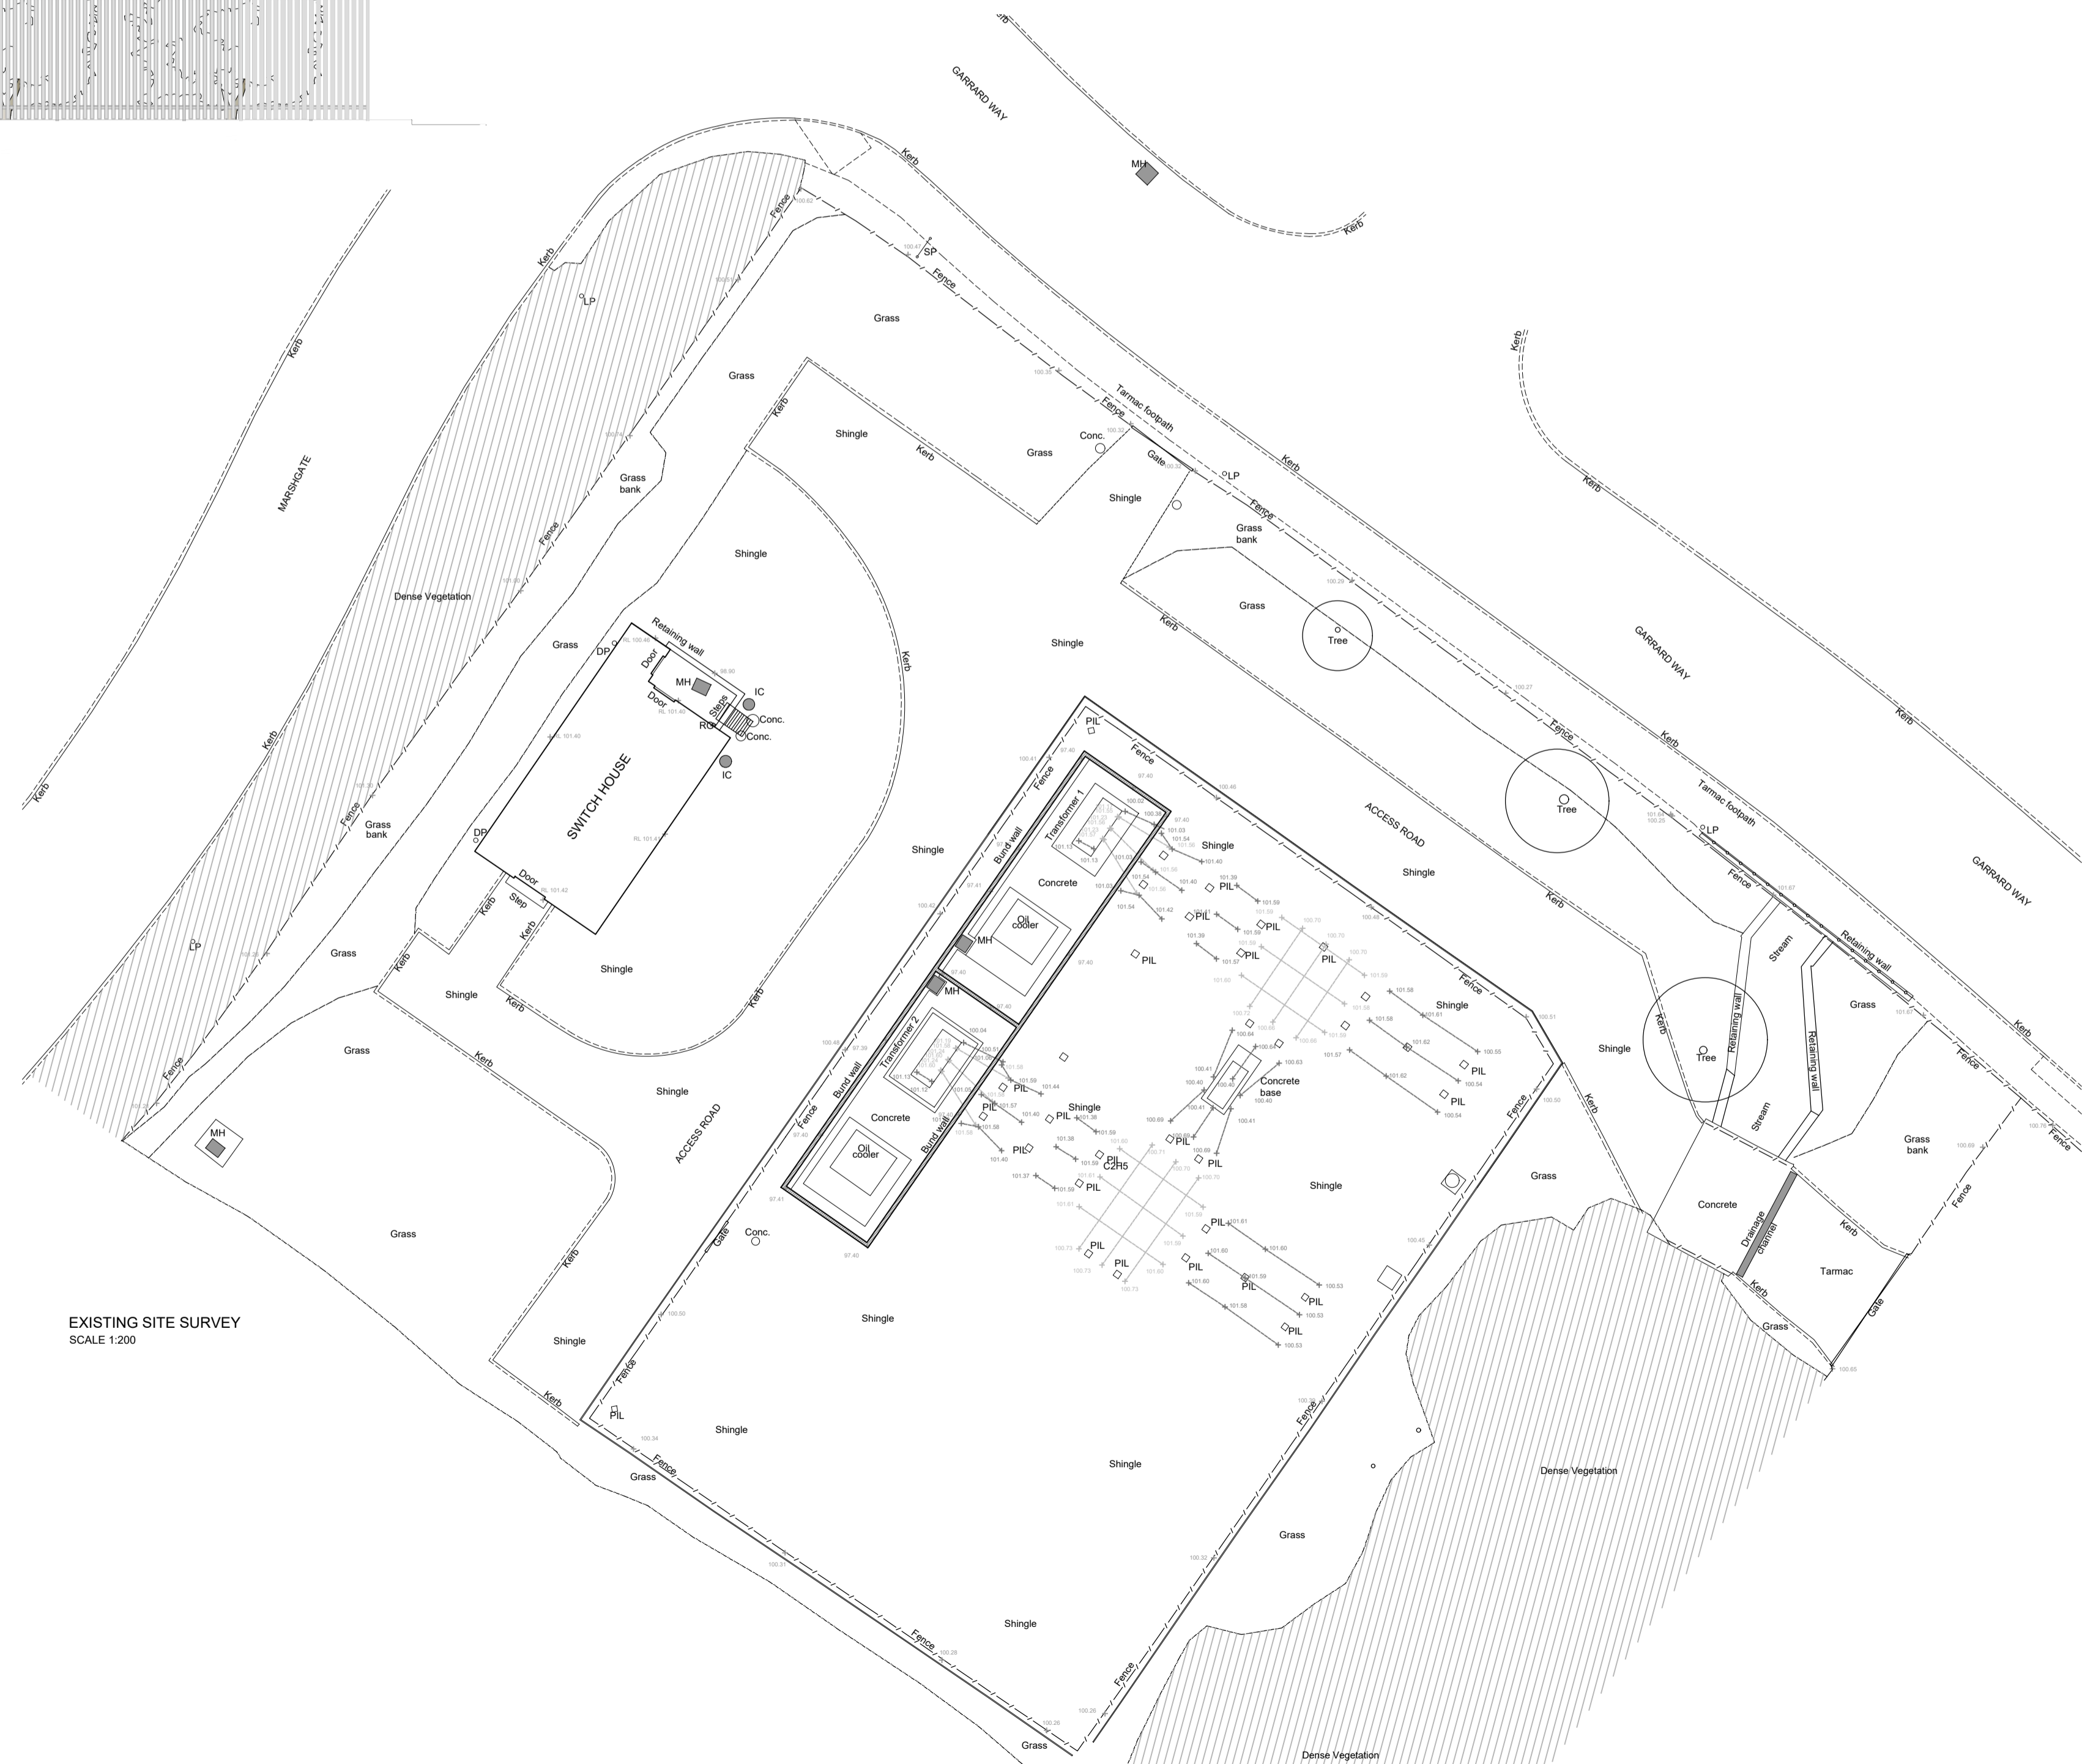

EXISTING SITE SURVEY
SCALE 1:200

This Drawing remains the property of Cluttons LLP January 2020 copyright ©
 This drawing is to be read in conjunction with the specification and all relevant drawings.
 All dimensions to be checked on site prior to commencement of any works.
 Refer any discrepancies to the surveyor.
 Do not scale from this drawing.
 All dimensions are in mm unless otherwise specified.

The contractor is responsible for the stability of the building and adjoining structures during construction and shall design, install, adapt and maintain all necessary propping and temporary works. A method statement for the temporary works must be submitted to the contractor administrator for comment before work begins.



Rev	Date	Amendment	By
PL4	07.12.20	Planning Application Issue	MO
PL3	09.09.19	Planning Application Issue	GR
PL2	16.08.17	Site Plan Scale 1:200	MO
PL1	28.07.17	Planning Application Issue	JSV

Revisions

Drawing Status
PLANNING

Project and Building Consultancy
 Cluttons LLP, First Floor, 7400 The Quorum,
 Alec Issigonis Way, Oxford Business Park,
 Oxford, OX4 2JZ
 Tel No: 01865 728000

www.cluttons.com

Project
 Drakes Way, Gerrard Way,
 Swindon, SN1 2PA

Client

Drawing no. CN5204

Drawing
 Existing Site Plan and Elevations

Scale	As shown @ A1		
Drawn By	MO	Date	Dec '20
Approved By	JG	Date	Dec '20
Drg No.	25451/02	Rev.	PL4

CLUTTONS