




Proposed Front Elevation; 1:50

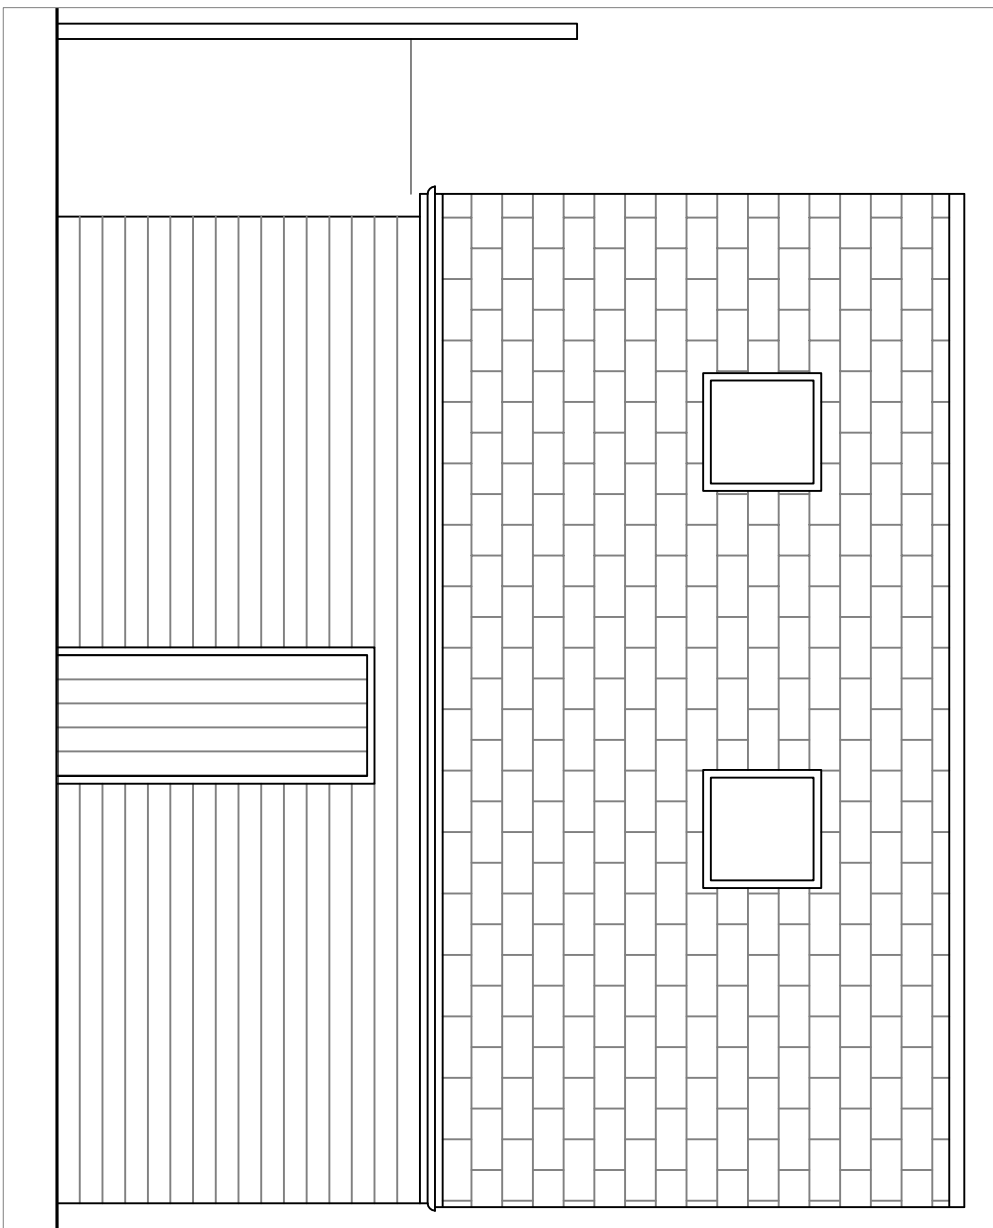


Proposed Rear Elevation; 1:50

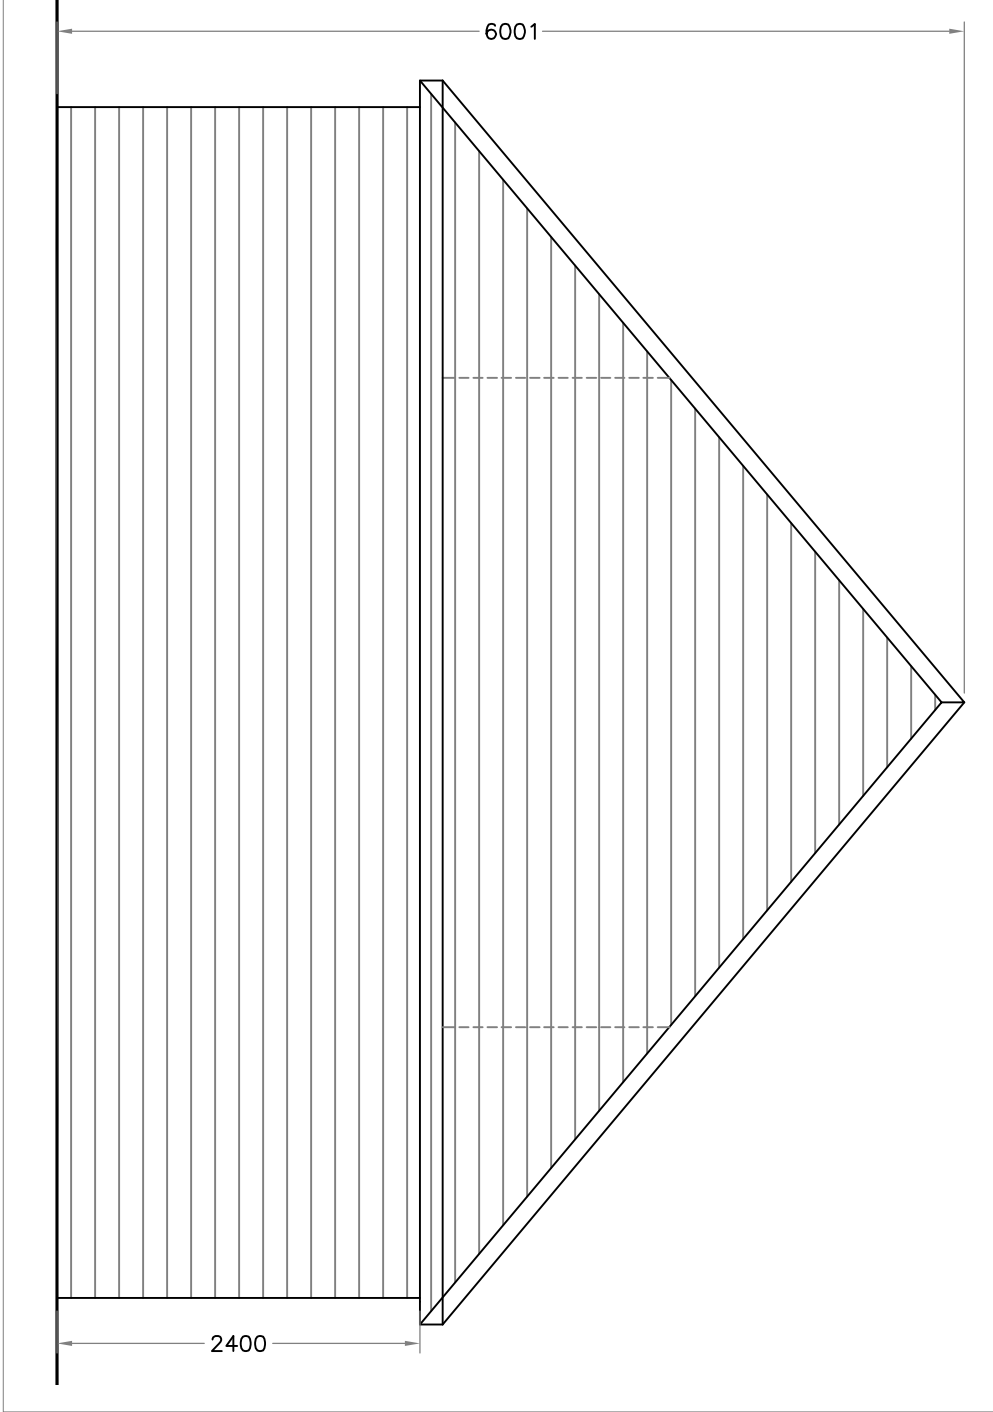


Proposed Side Elevation; 1:50

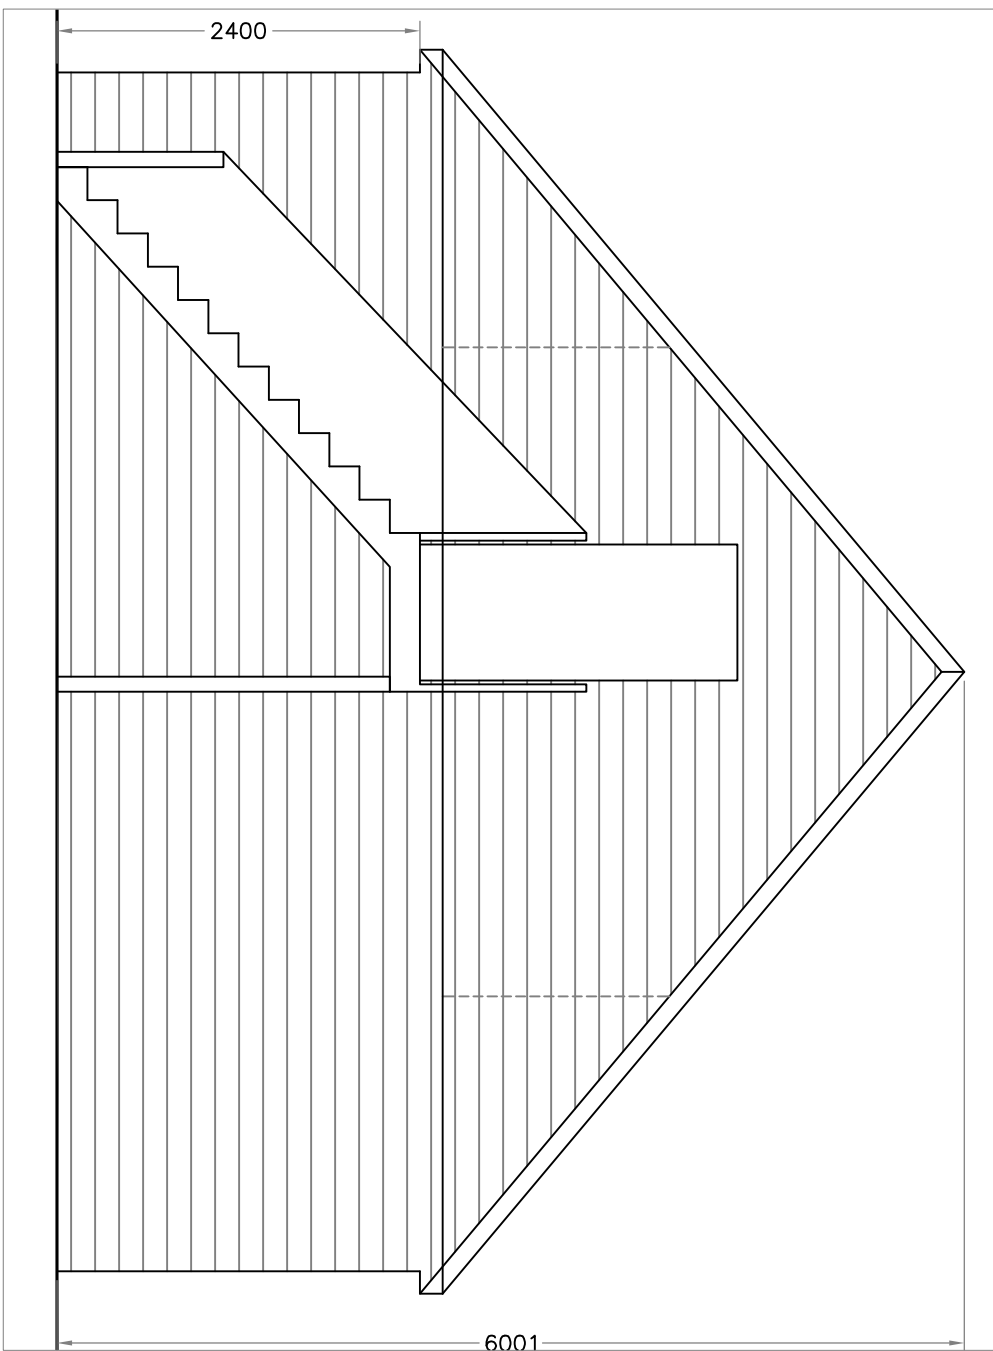


Proposed Side Elevation; 1:50

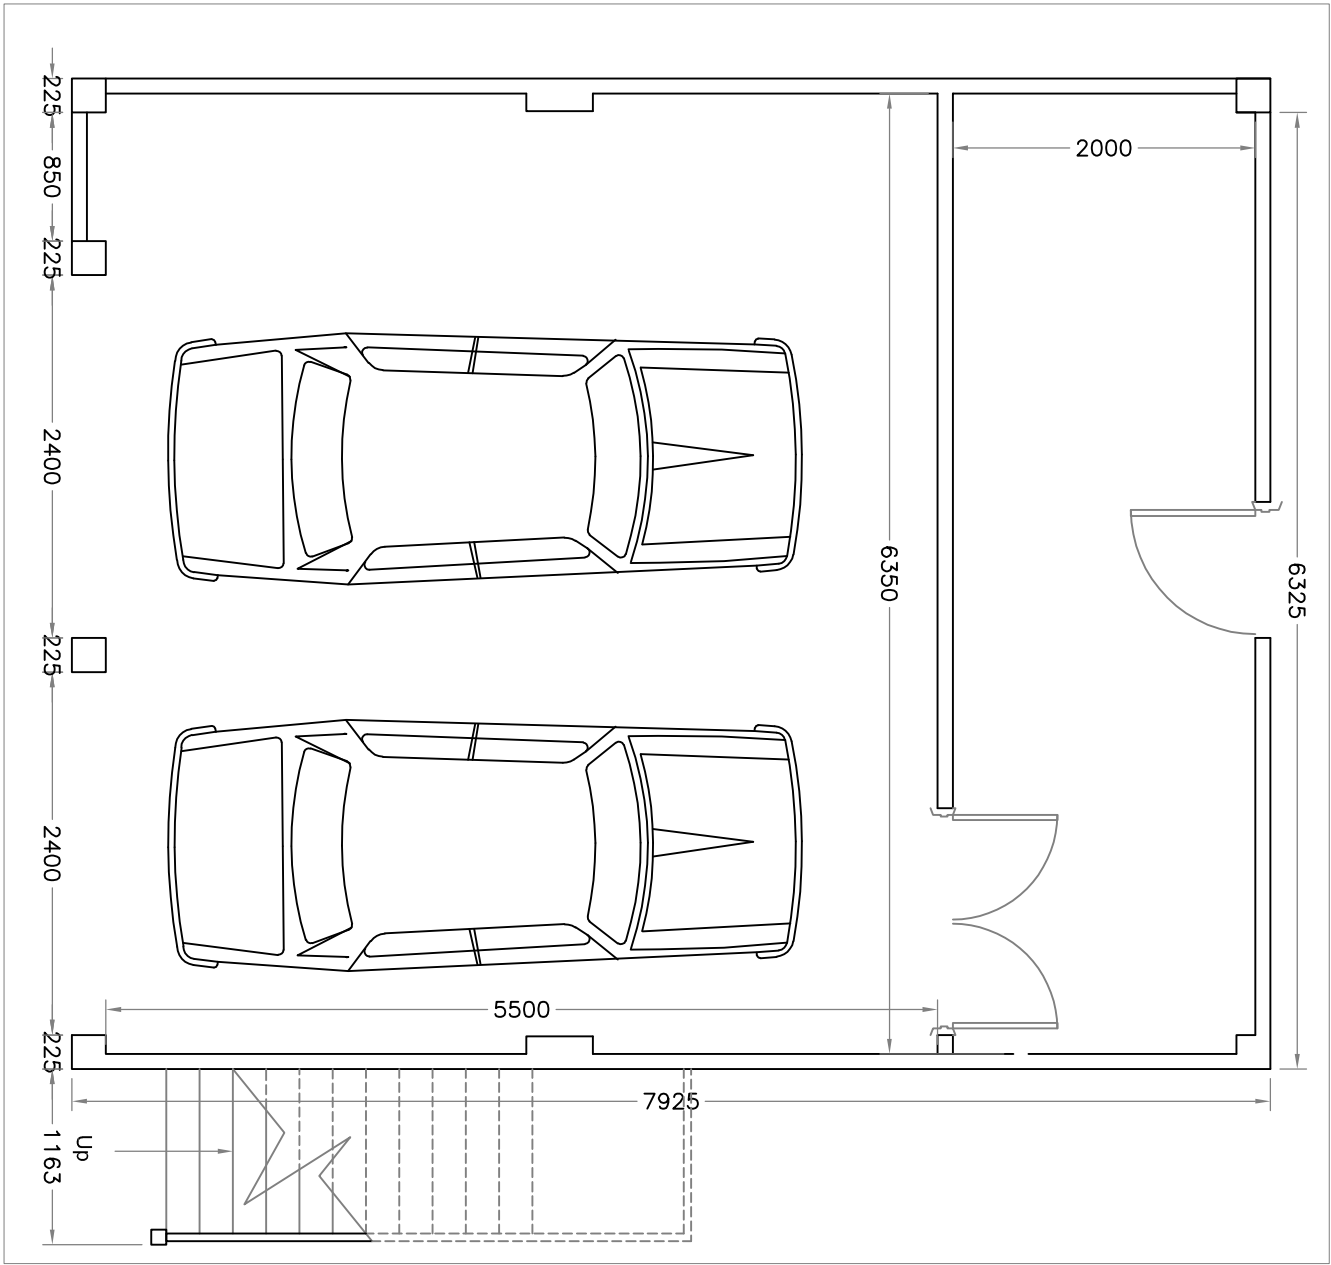


Proposed Carport Layout; 1:50

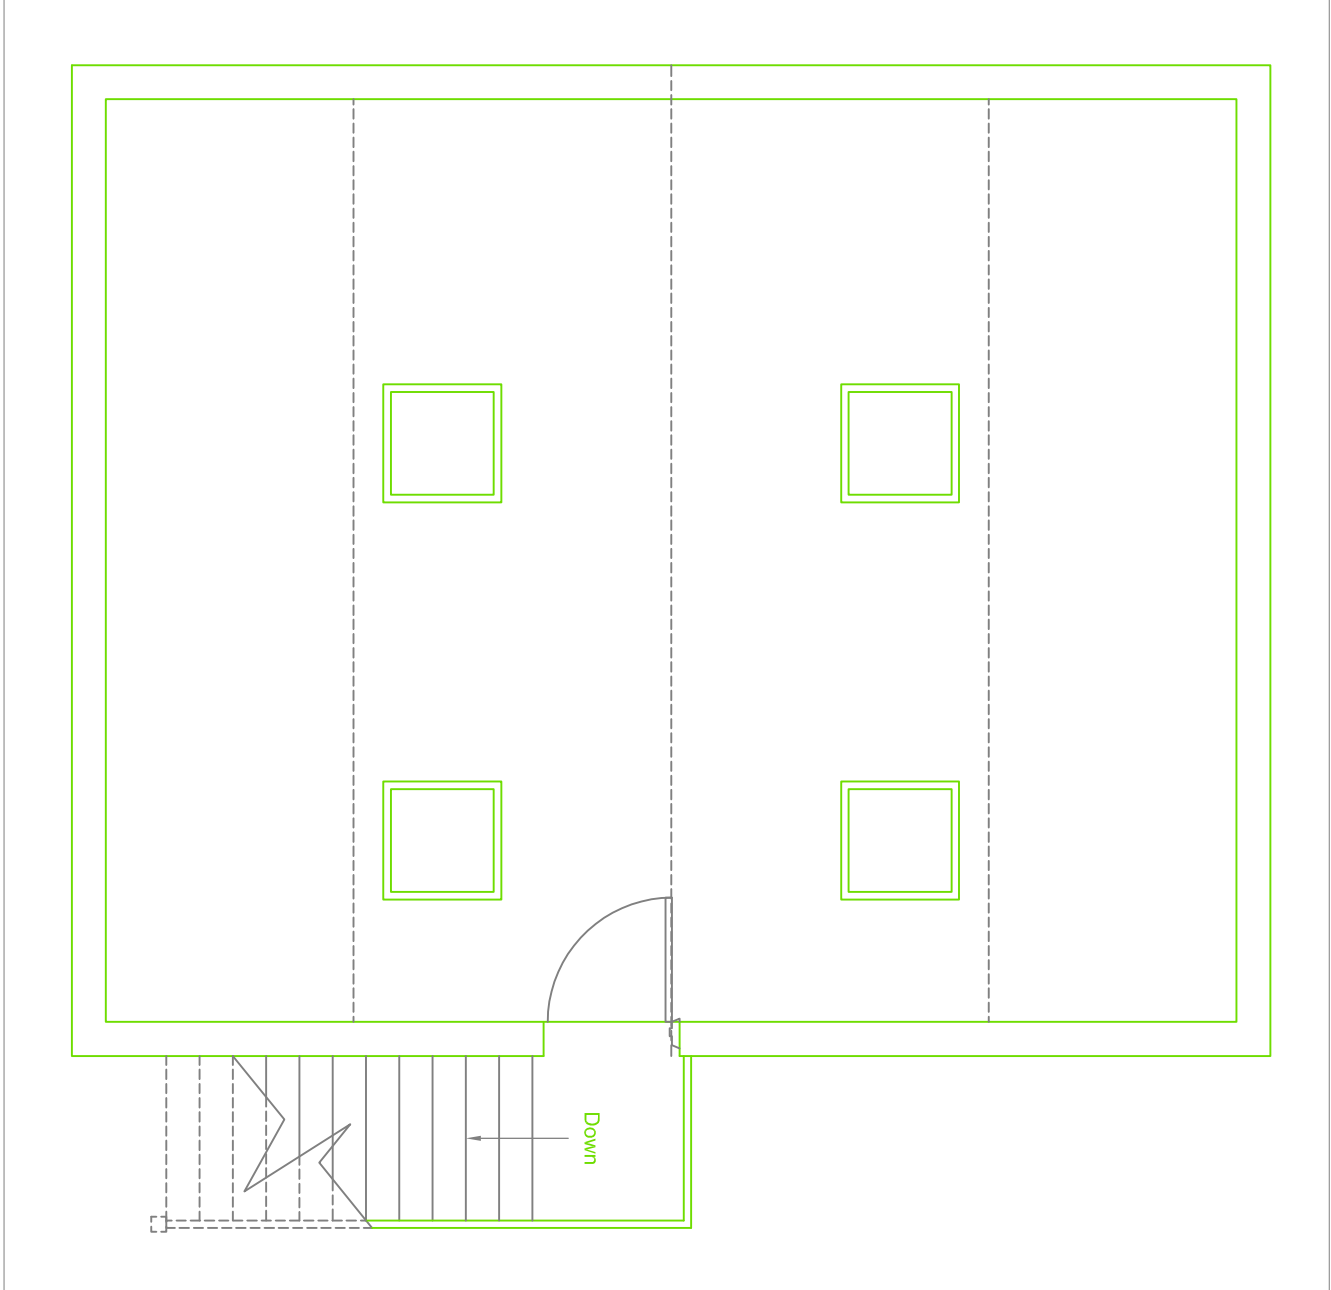


Proposed First Floor Layout; 1:50

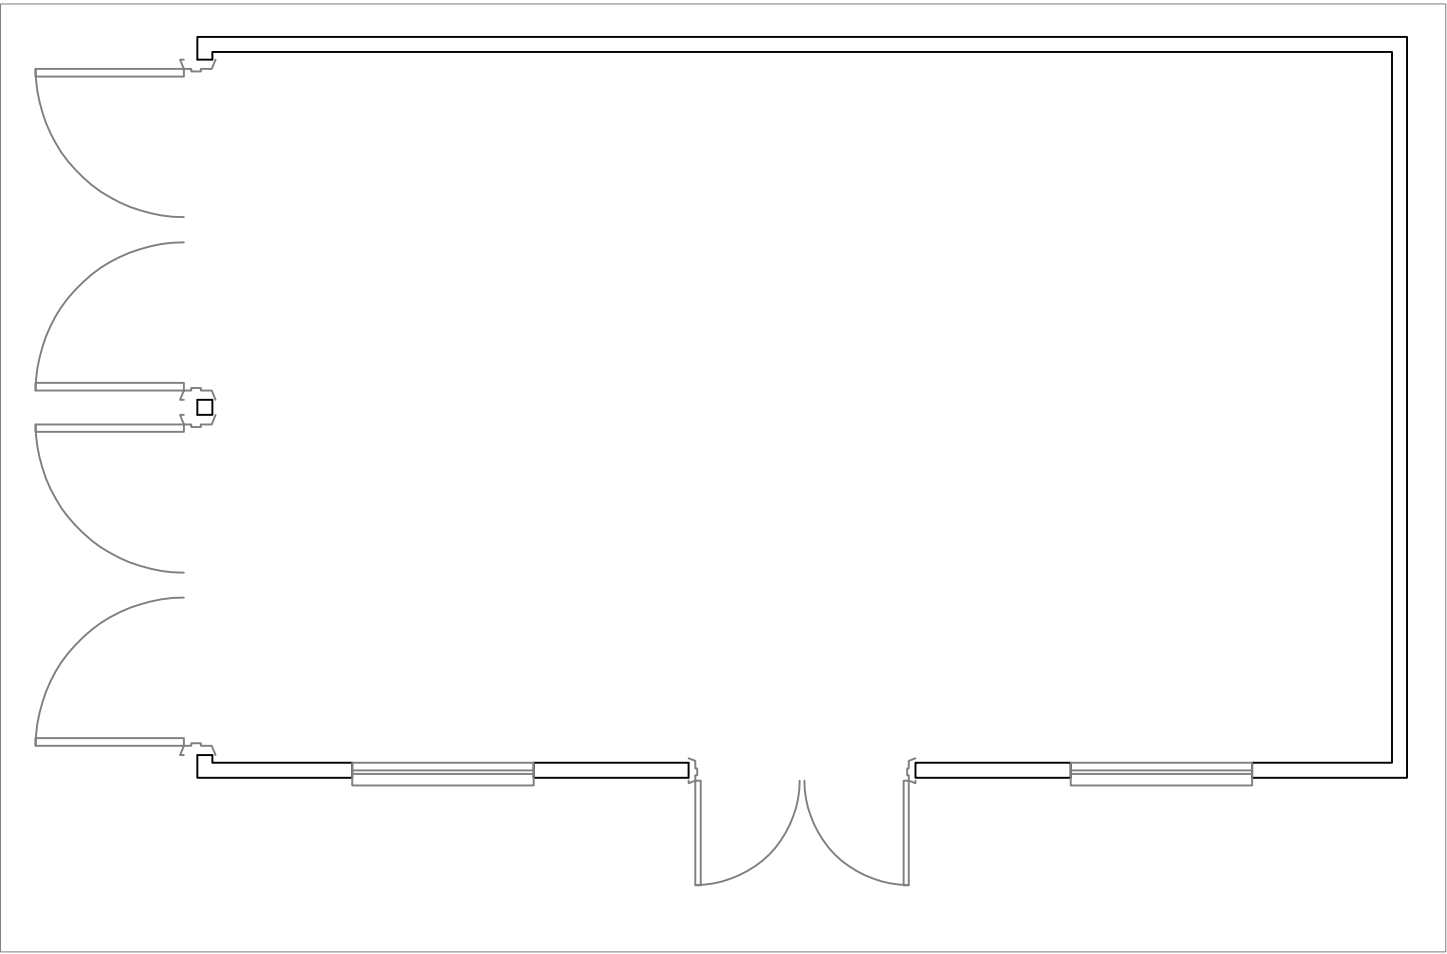


Existing Garage Layout; 1:50

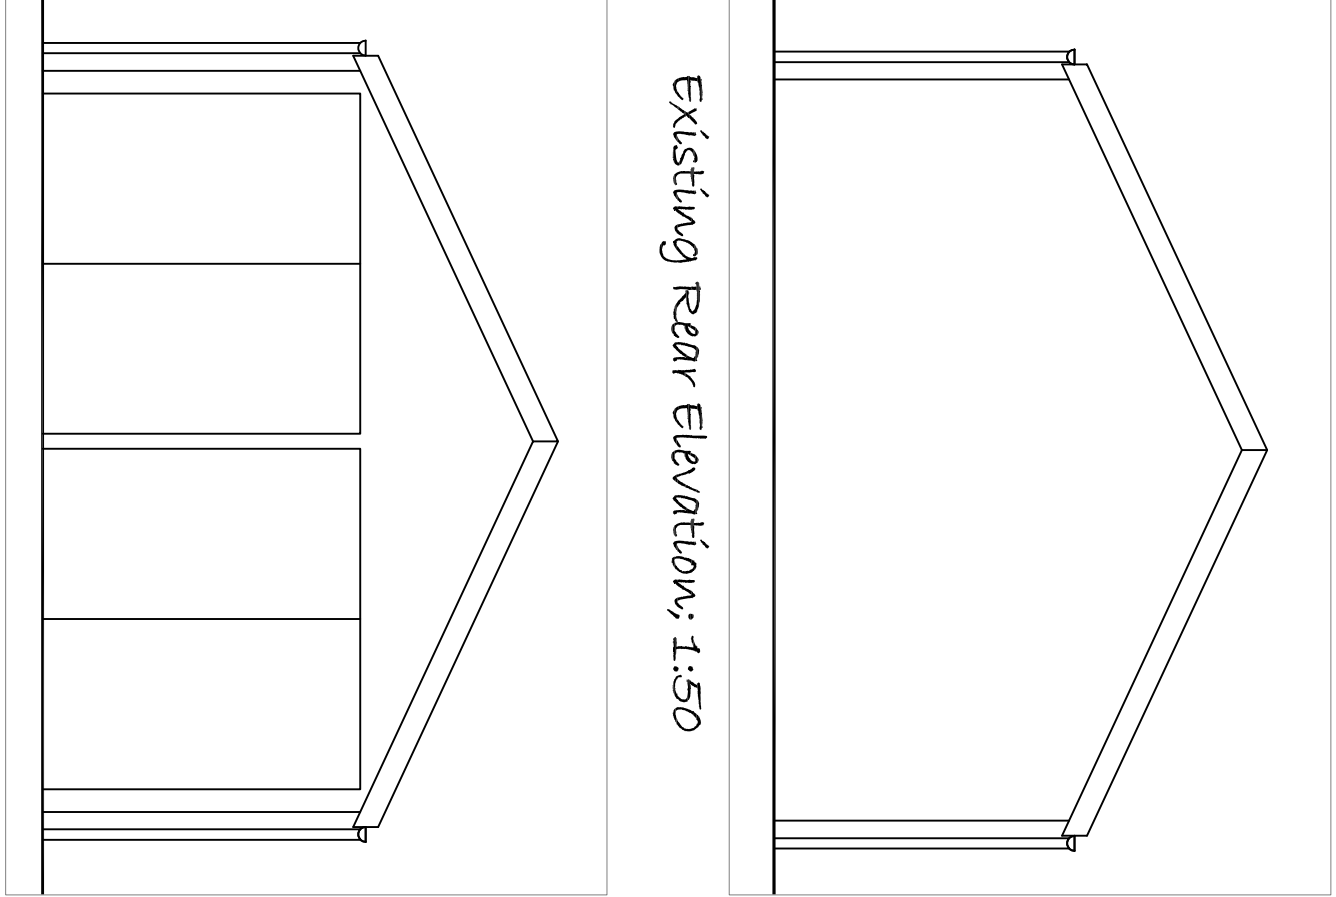


Existing Rear Elevation; 1:50

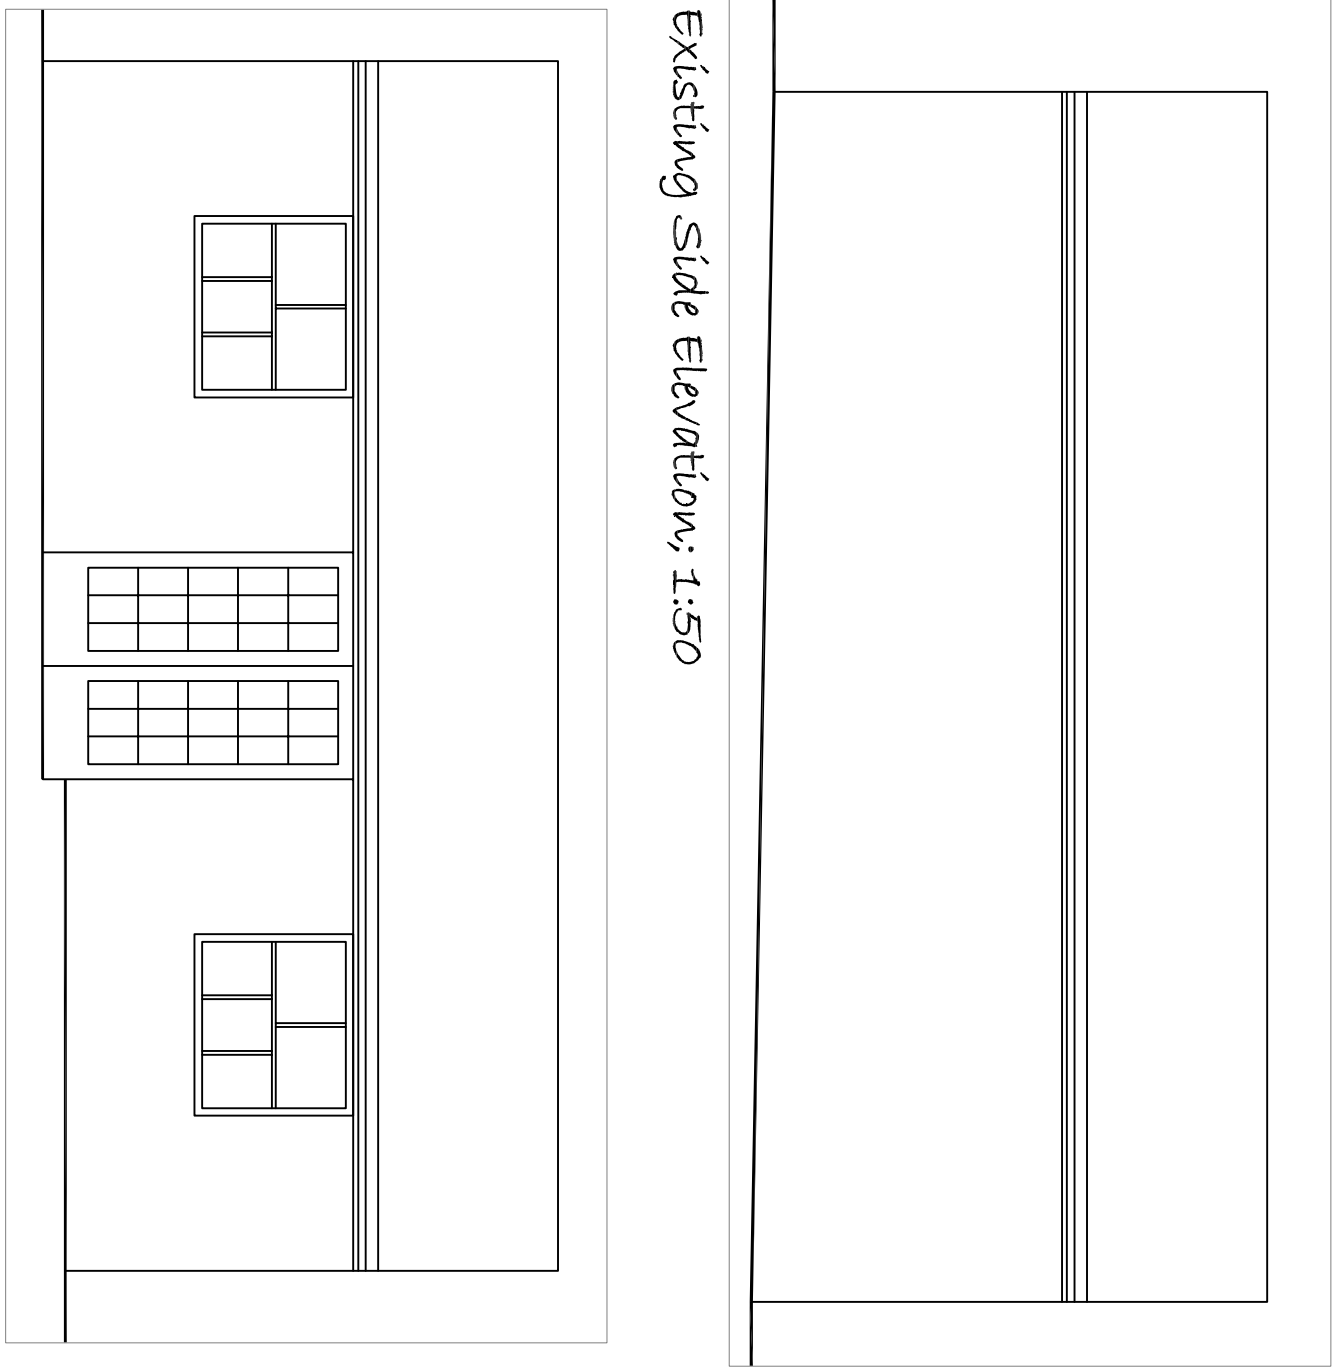

Existing Side Elevation; 1:50

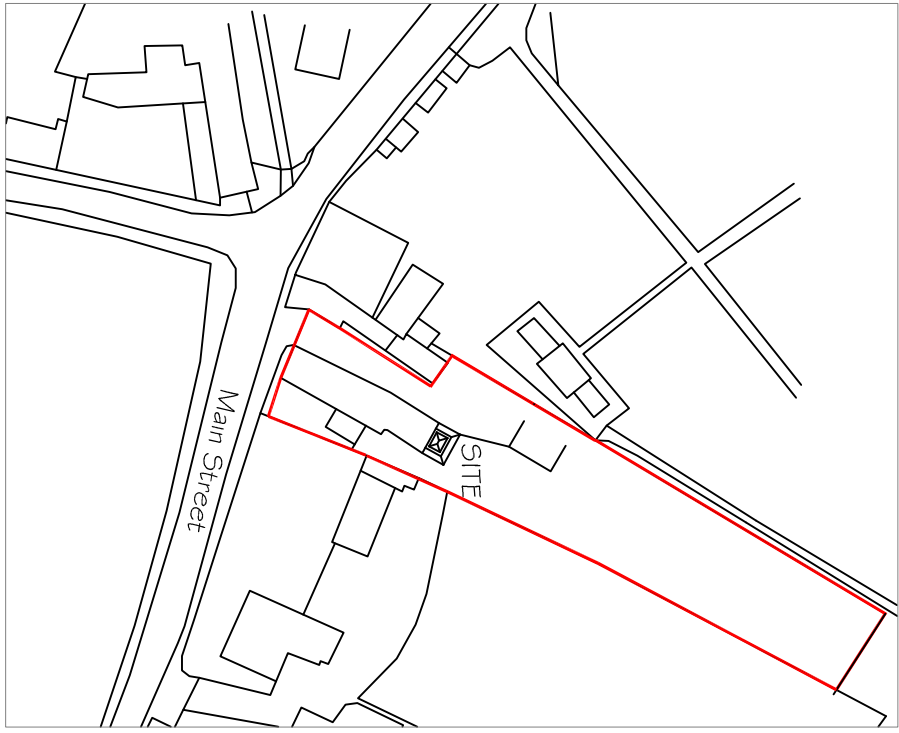

Existing Location Plan; 1:1,250

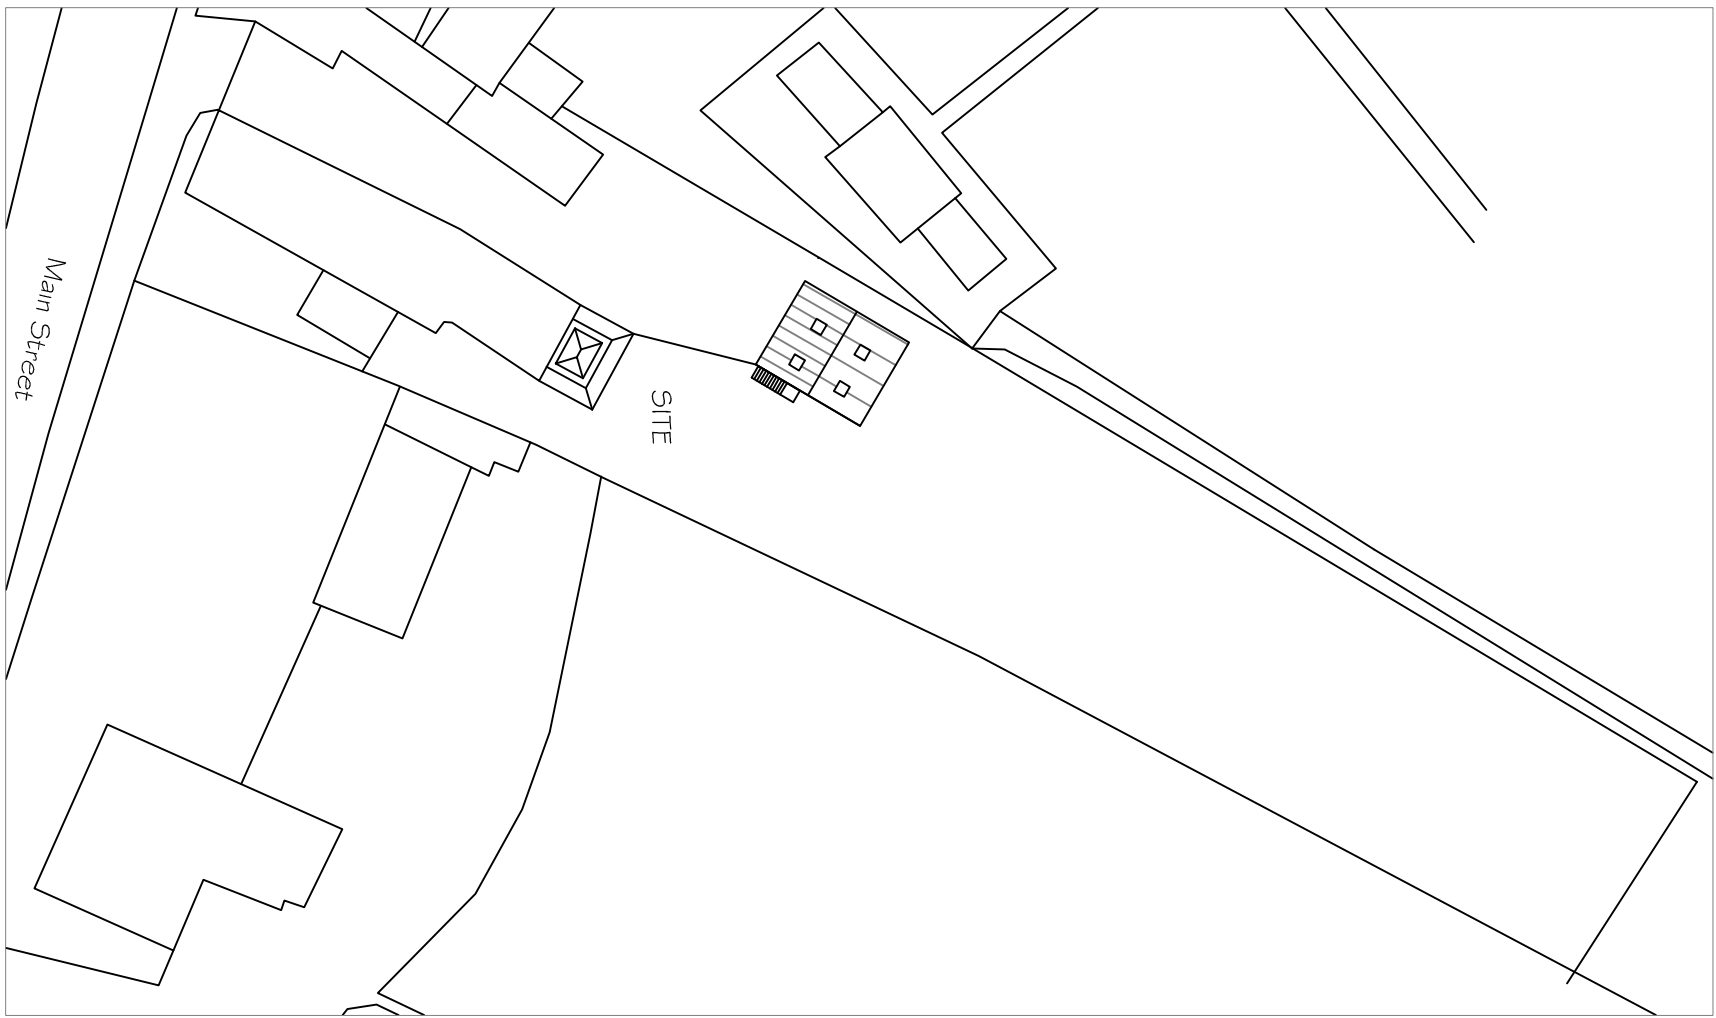

Proposed Block Plan; 1:500

GENERAL NOTES:

1. All dimensions and assumptions to be checked on site prior to ordering structural members. Calculations are not to be used for the purpose of ordering materials and should only be used for Building Regulations submissions. All existing foundations supporting structural members assumed to be with 450mm wide 5 reinforcement.
2. Refer to Building Regulations.
3. Dimensions used in the calculations are for design only and shall not be used for constructional purposes. Any construction details and dimensions indicated on the drawings shall not be varied unless they are indicated by brackets, and approved in writing by the designer. The designer shall be responsible for any issues resulting from changes to the original design.
4. If in doubt, ask.
5. Existing structure including foundations, beams, walls and lintels carrying new and altered loads are to be checked and approved in writing by the Building Control Officer.

Preliminary

B		20/11/20	SHORT ROW INTERVAL		
A		05/11/20	MAJOR RINGS/RAILS		
REV	DATE	COMMENTS			
CLIENT:					
Mrs S. Harrison					
JOB TITLE:					
THE WHITE HOUSE, MAIN STREET, TANSLEY					
DRAWING TITLE:					
Existing & Proposed Garage					
PROJECT/DRAWING NO:		DATE:			
2016/6/01		August 2020			
MRJ STRUCTURAL DESIGN LTD					
Former Lodge					
18 Harrington Road					
Loddington					
Northamptonshire					
NN14 1JZ					
warr@mrjstructuraldesign.co.uk					
07919 966610					