



East Elevation
1 : 100


West Elevation
1 : 100

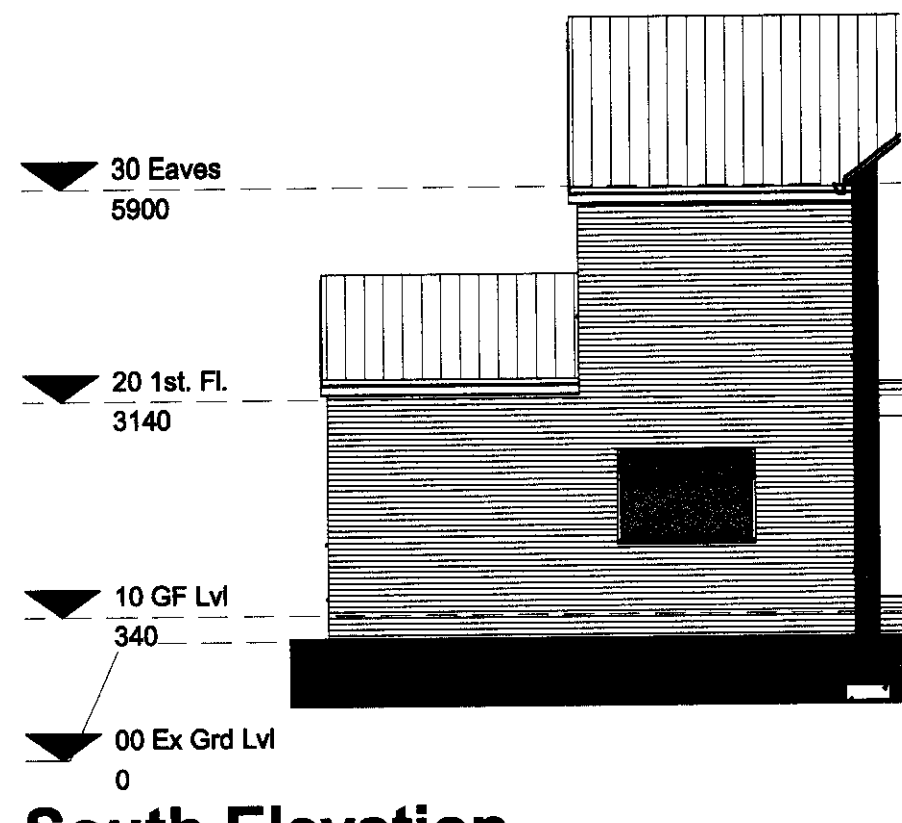


South Elevation
1 : 100

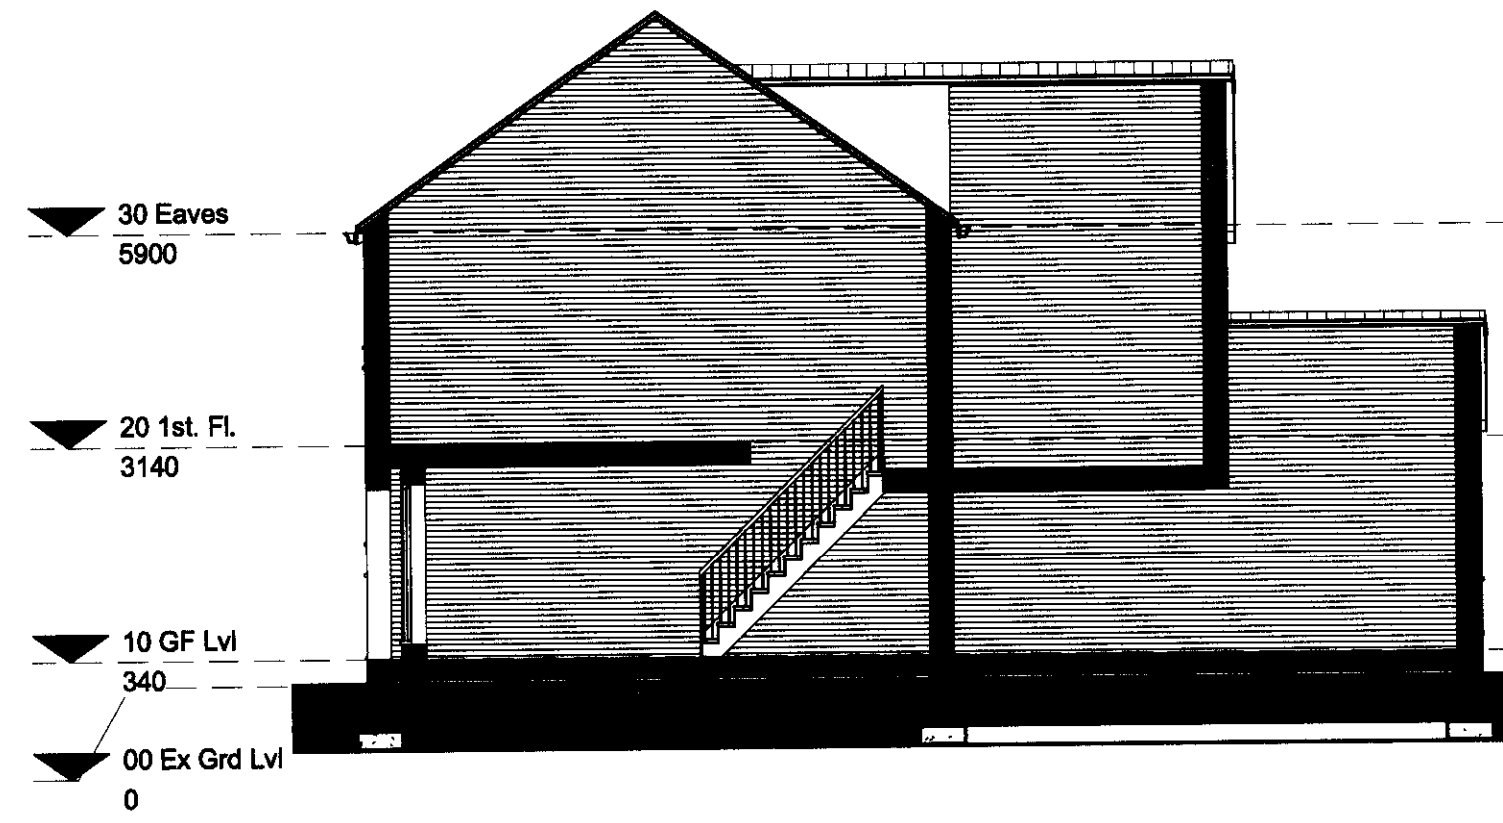


North Elevation
1 : 100

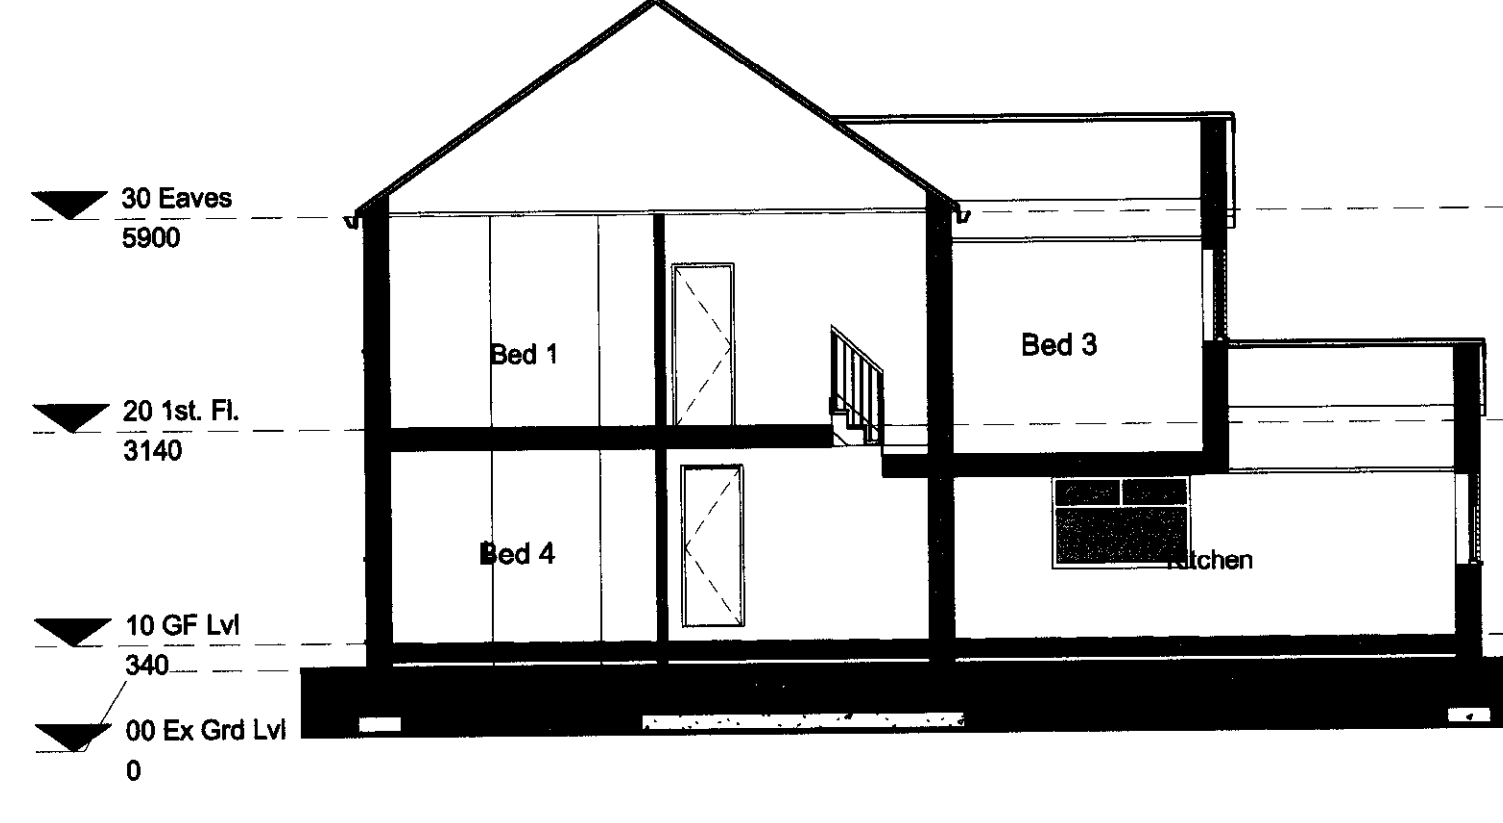


Section A - A
1 : 100

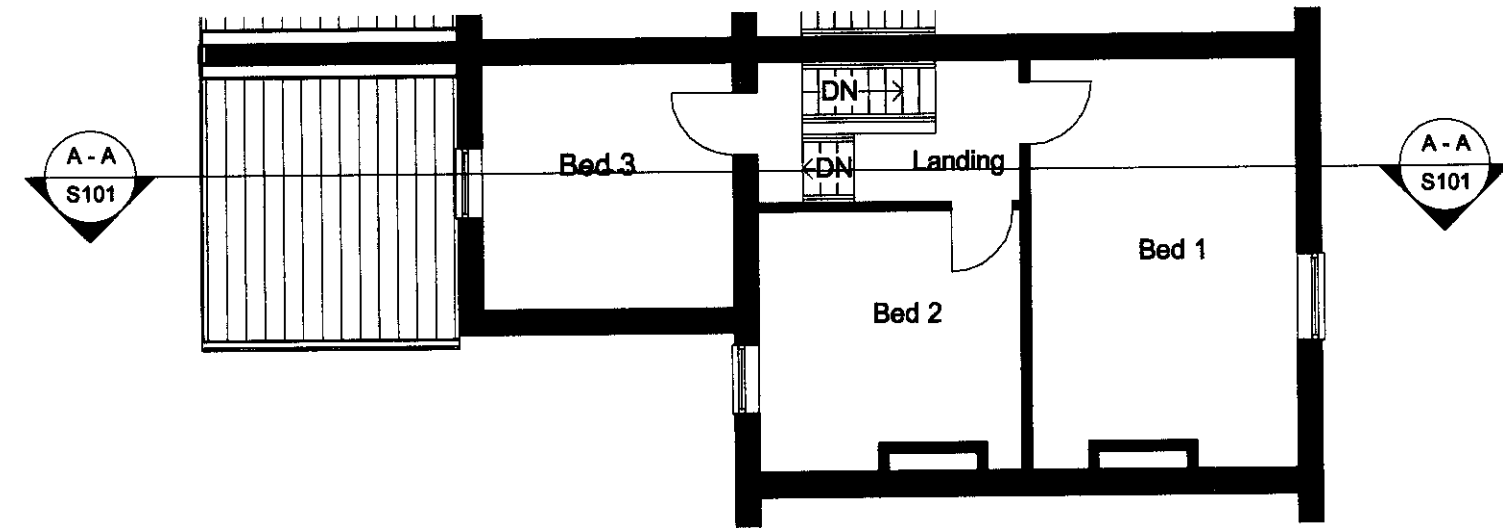


First Floor Plan
1 : 100

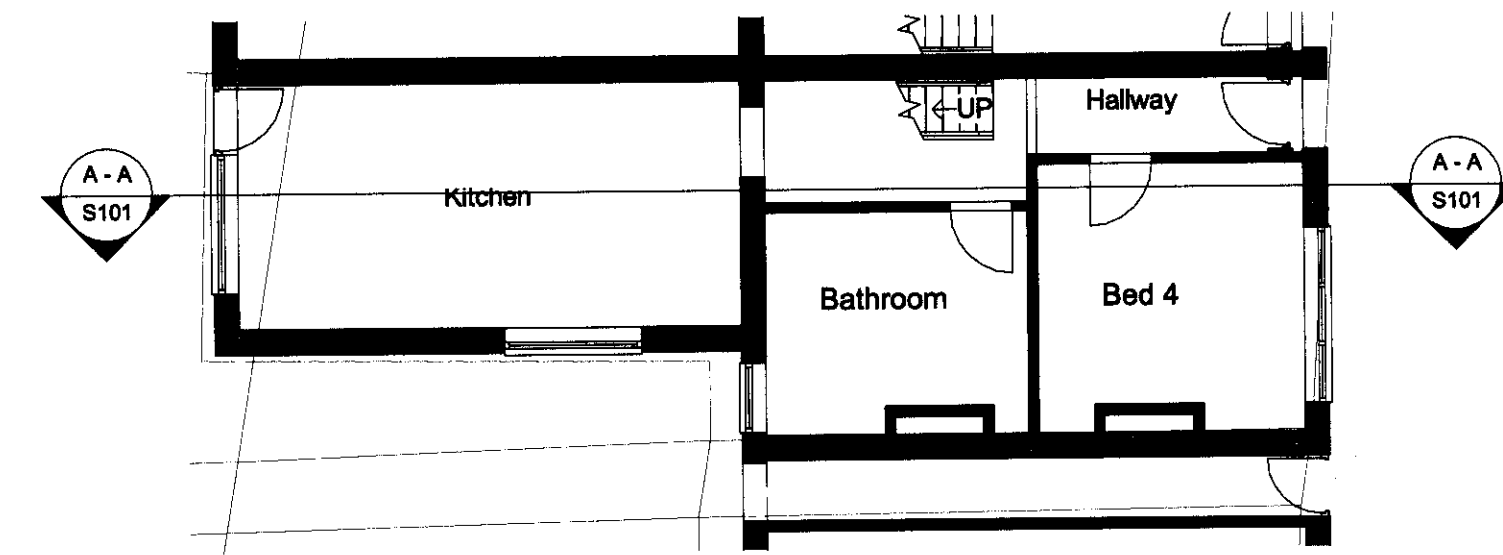

Ground Floor Plan
1 : 100

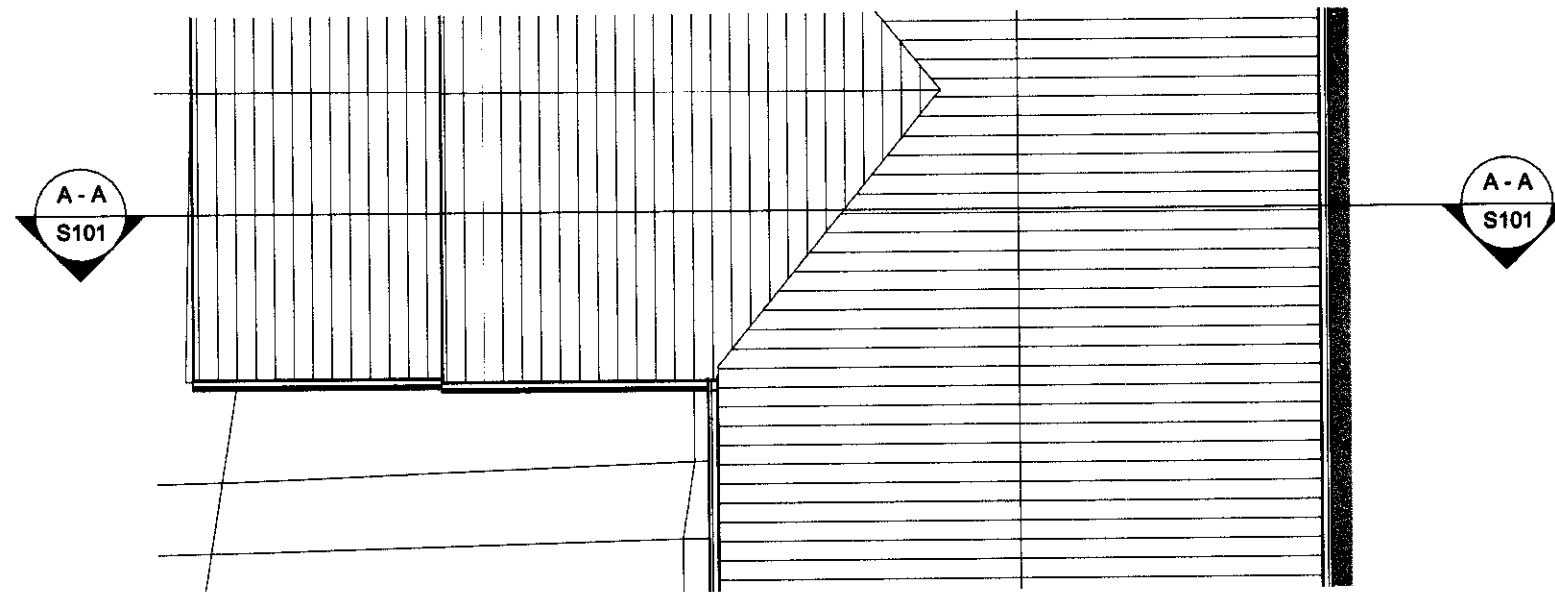


Roof Plan
1 : 100

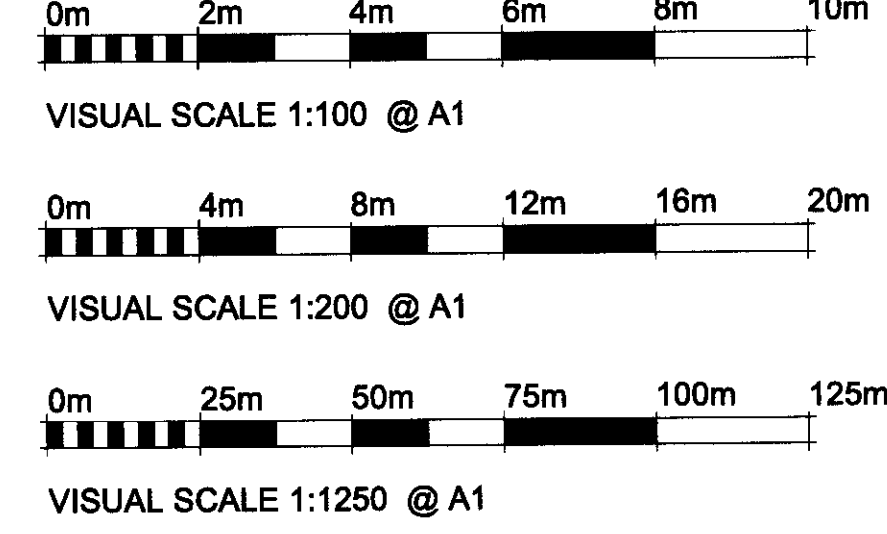

NOTES
Do not scale from this drawing. Only figured dimensions are to be taken from this drawing.
The contractor must verify all dimensions on site before commencing any work or shop drawings. The contractor must report any discrepancies to the designer before commencing work. If this drawing exceeds the quantities taken in any way, the designer is to be informed before the work is initiated.
Work within The Construction (Design and Management) Regulations 2015 is not to start until a Health and Safety Plan has been produced.

Rev.	Description	By	Date	Chd	Chd Date

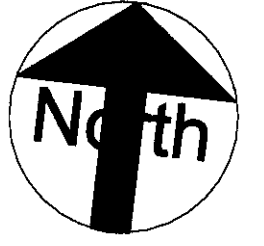

Block Plan
1 : 200



Location Plan
1 : 1250

CLIENT: Mr. J. Coupland	PROJECT: Proposed Conversion of Existing Dwelling to 5 Bed HMO - 70 Princes Road, Hull HU5 2SE	DWG. TITLE: Plans, Section and Elevations as Existing	SCALE: As indicated	DRAWING STATUS: Planning	DRAWN: HAJB	DATE: 10/12/20	PROJECT No: 20142	DWG. No.: S101	REV. 	ARCHITECTURE AND DESIGN LTD.
----------------------------	---	--	------------------------	-----------------------------	----------------	-------------------	----------------------	-------------------	----------	------------------------------

STUDIO OFFICE: Brier Cottage, Clemenhorpe Road, Giberdyke, Brough East Yorkshire, HU15 2UB.
Tel: 01482 440355 Mob: 0787602720

Email: info@architectureanddesign.com
Web: www.architectureanddesign.com