



SCALE OF METRES - 1:50

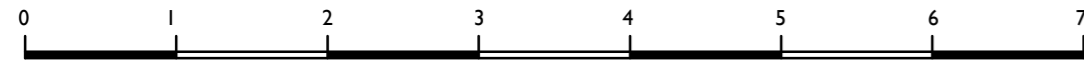


Please note that this drawing is COPYRIGHT and shall not be reproduced or made use of without the express permission of Ingleby and Hobson Architects LTD RIBA who retain the intellectual ownership of the design.

Materials:

- External Walls - engineering brick plinth, white coloured render to match existing house
- Roof - Interlocking concrete tiles to match existing house
- Windows - uPVC
- Doors - uPVC
- Garage door - Metal
- Rainwater goods - black plastic
- Velux roof windows

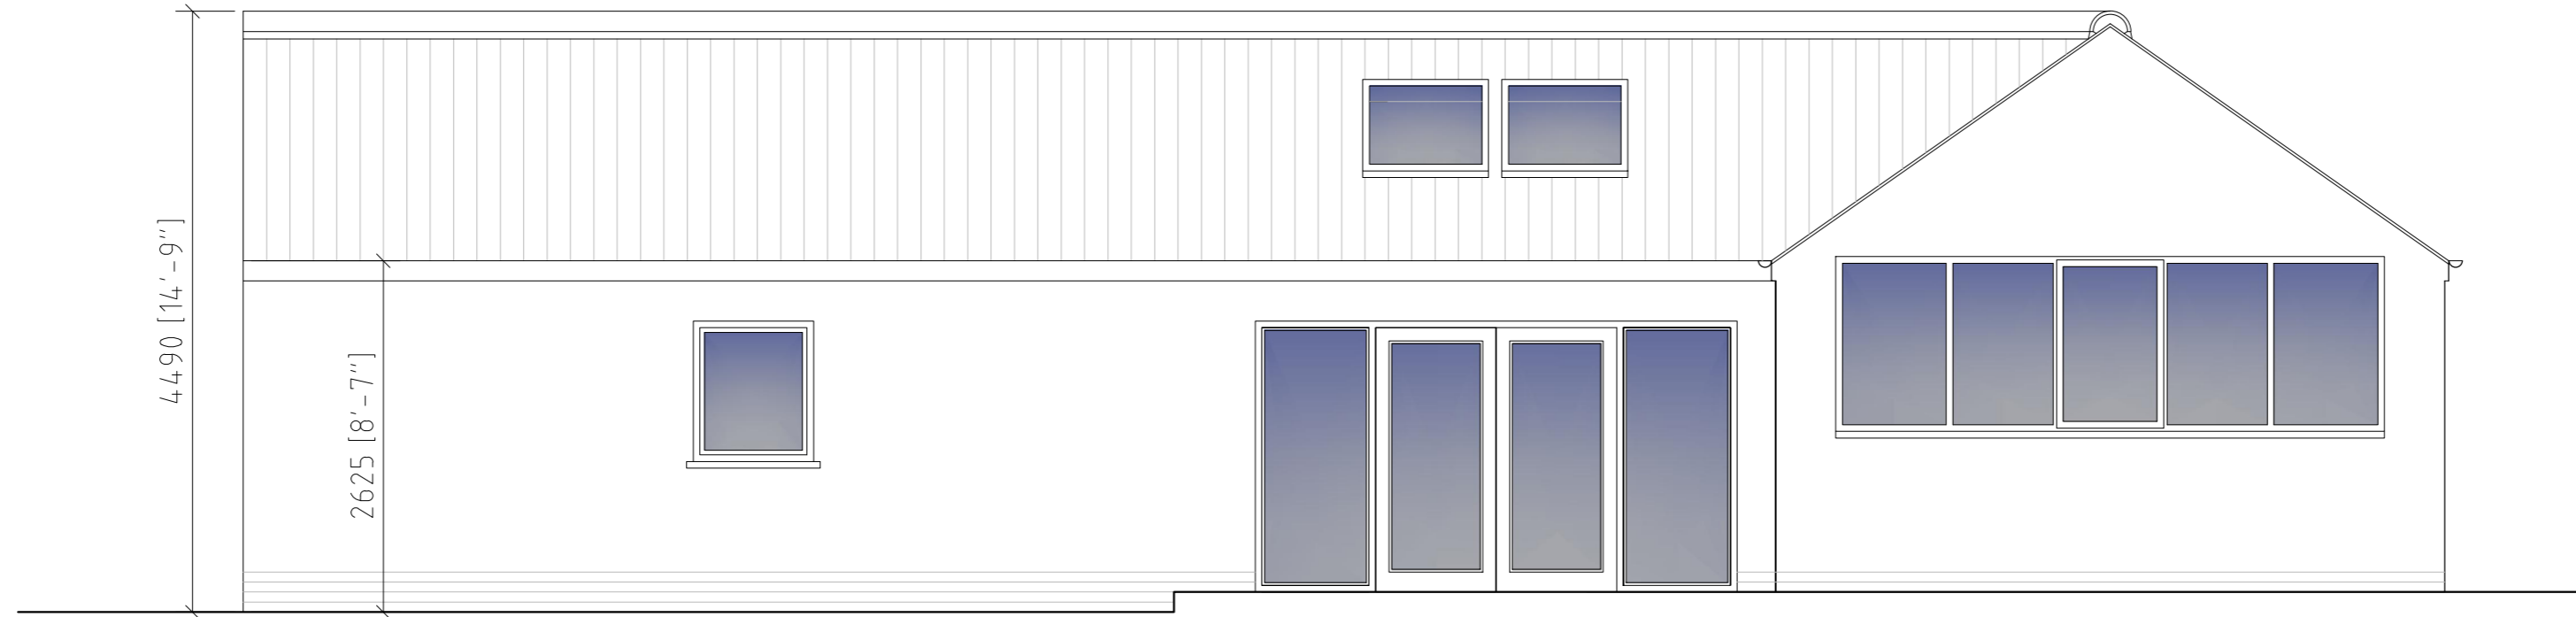

WEST ELEVATION

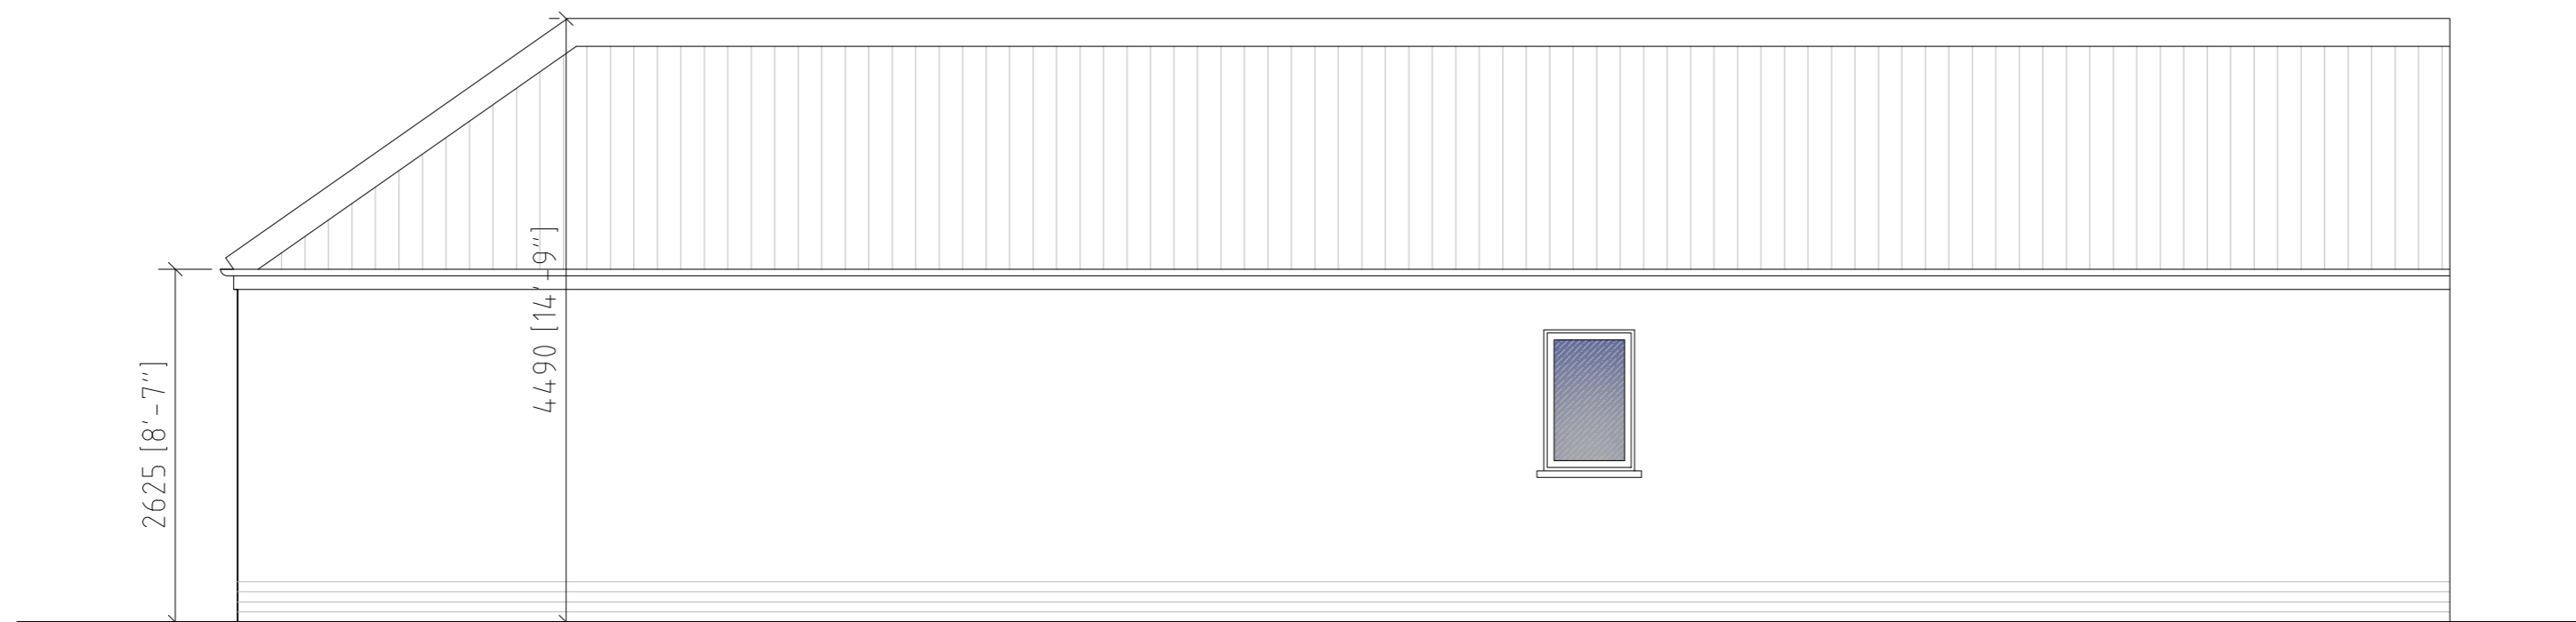

EAST ELEVATION

INGLEBY & HOBSON ARCHITECTS LTD FIRST FLOOR 28 LAIRGATE BEVERLEY EAST YORKSHIRE TEL: 01482 868690 EMAIL: inghob@gmail.com

PROPOSED OUTBUILDING AT 363 INGS ROAD, KINGSTON UPON HULL, HU7 4UY

EAST & WEST ELEVATIONS AS PROPOSED SCALE: 1:50 @ A2 DECEMBER 2020 DRAWN: J W DRAWING NO:2465/P4/REV B