


EXTENSION MATERIALS:


FLAT ROOF - GRP
 WALLS - BRICK TO MATCH EXISTING
 WINDOWS/DOORS/ROOFLIGHTS - WHITE UPVC TO MATCH EXISTING
 JULIETTE BALCONY - GLAZED
 RAINWATER GOODS - WHITE UPVC TO MATCH EXISTING

DORMER/LOFT CONVERSION MATERIALS:

FLAT ROOF - GRP
 DORMER CHEEKS - TIMBER CLADDING
 WINDOWS/DOORS - WHITE UPVC TO MATCH EXISTING
 ROOFLIGHTS (TO FRONT) - BLACK UPVC/ALUMINIUM
 JULIETTE BALCONY - GLAZED
 RAINWATER GOODS - WHITE UPVC TO MATCH EXISTING

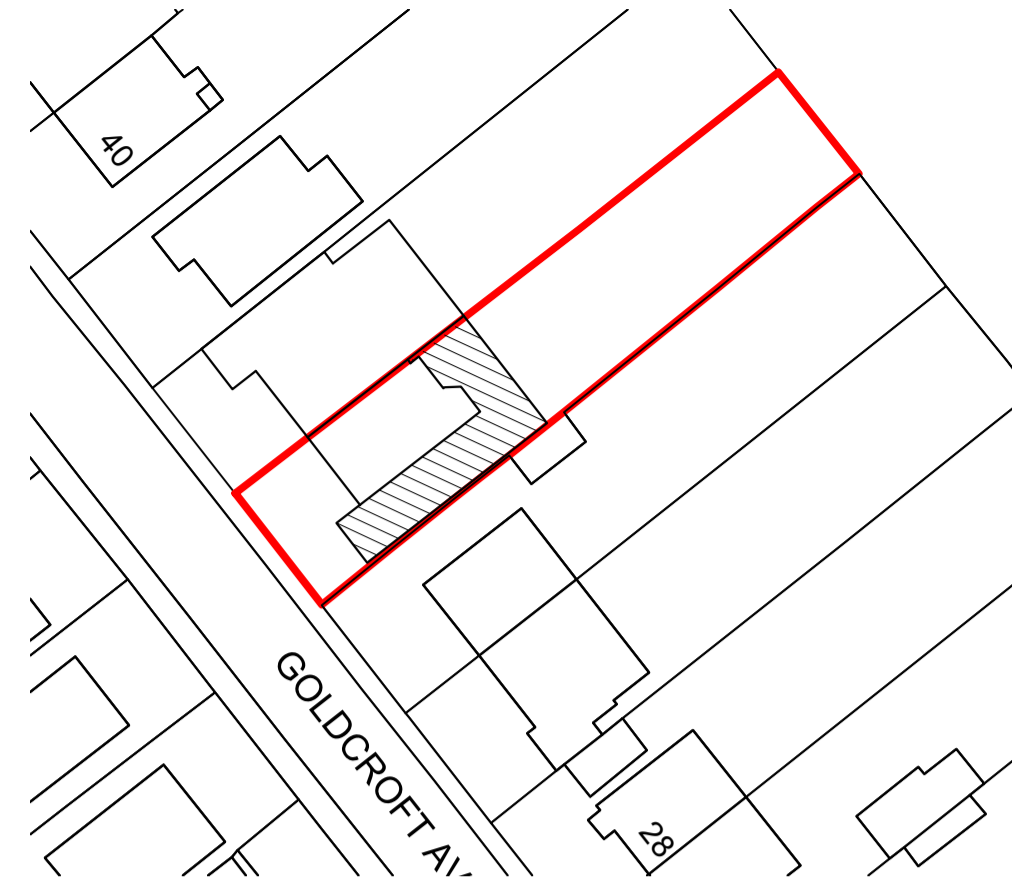

PROPOSED SITE PLAN
 SCALE 1:500

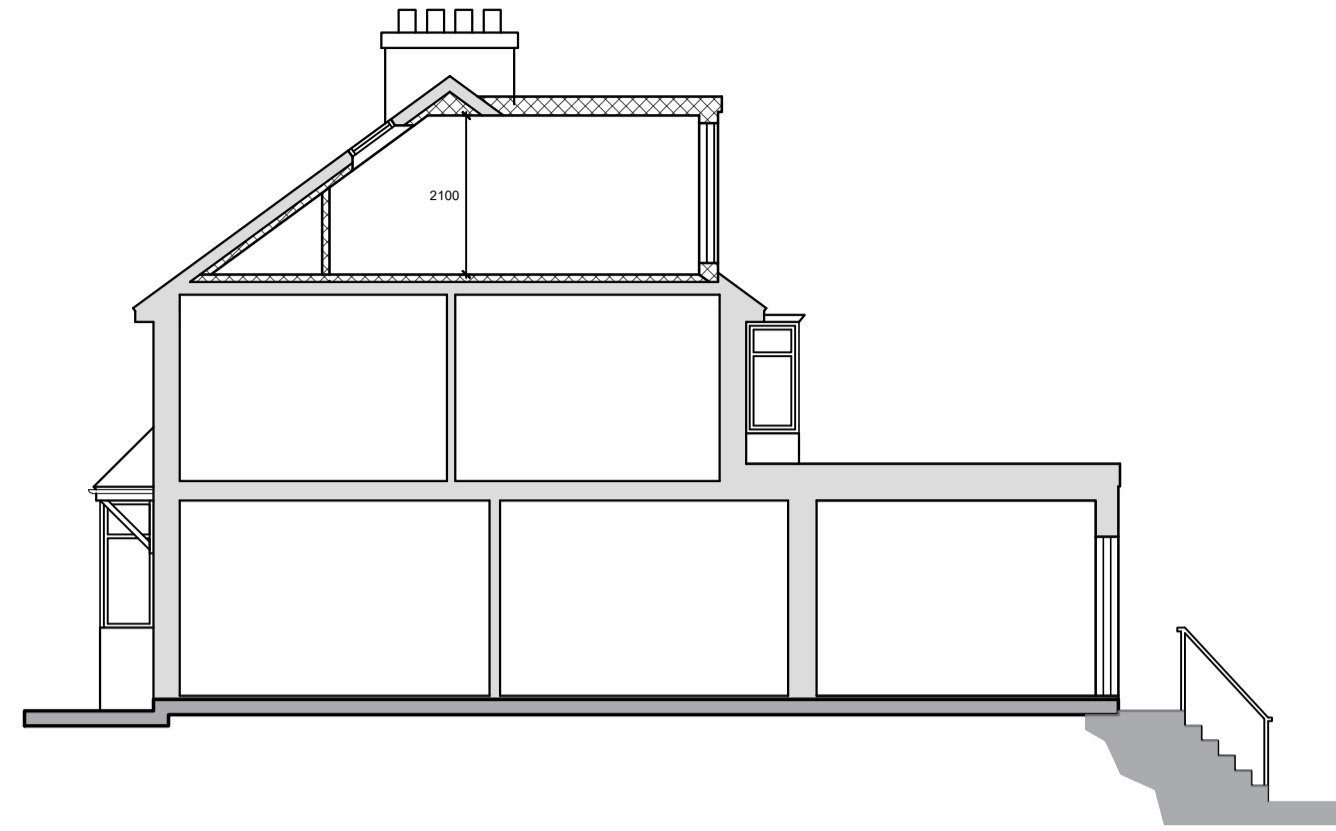



PROPOSED SECTION A-A
 SCALE 1:100



PROPOSED SECTION C-C
 SCALE 1:100




PROPOSED FRONT ELEVATION
 SCALE 1:100

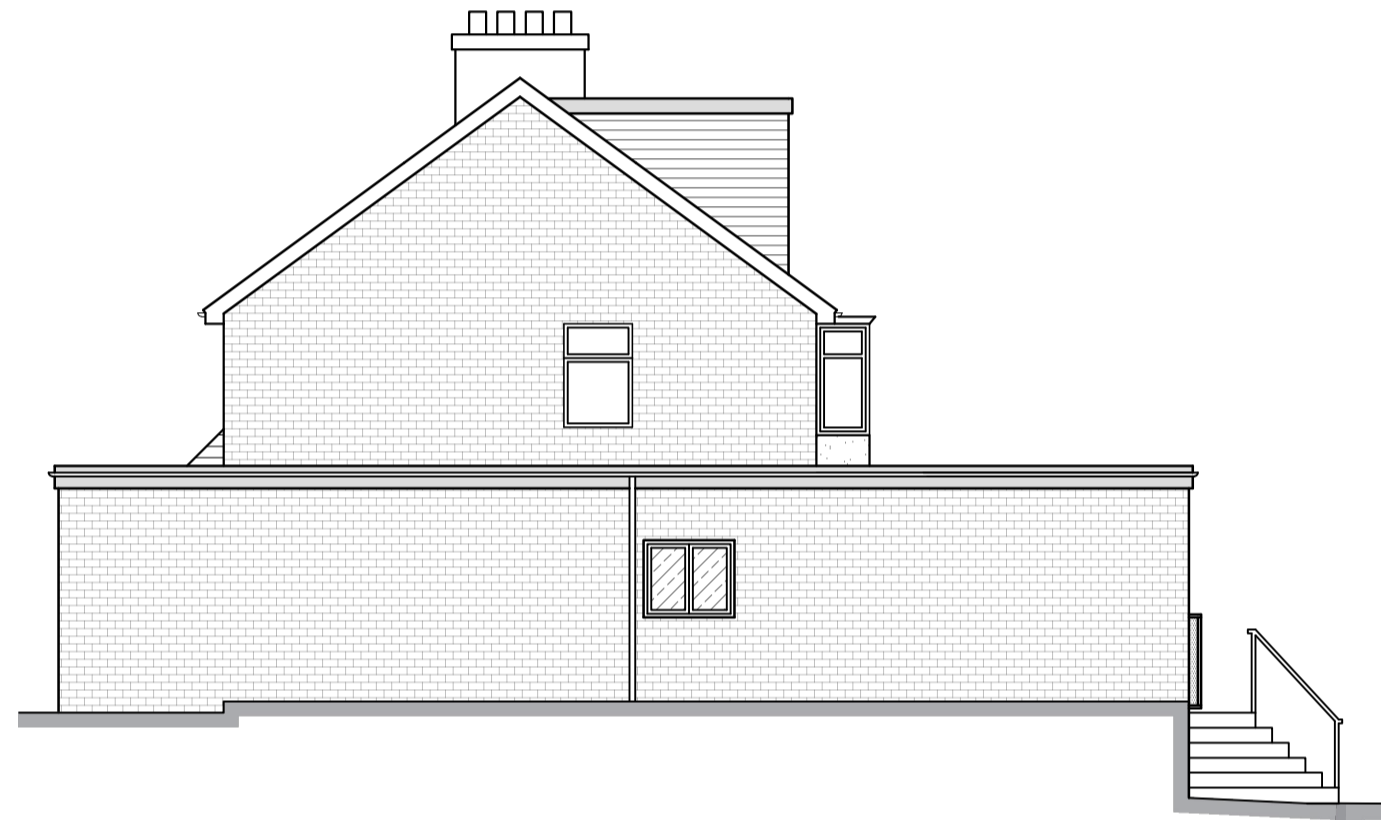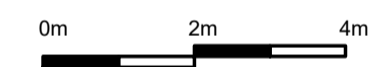


PROPOSED SIDE ELEVATION
 SCALE 1:100





PROPOSED REAR ELEVATION
 SCALE 1:100

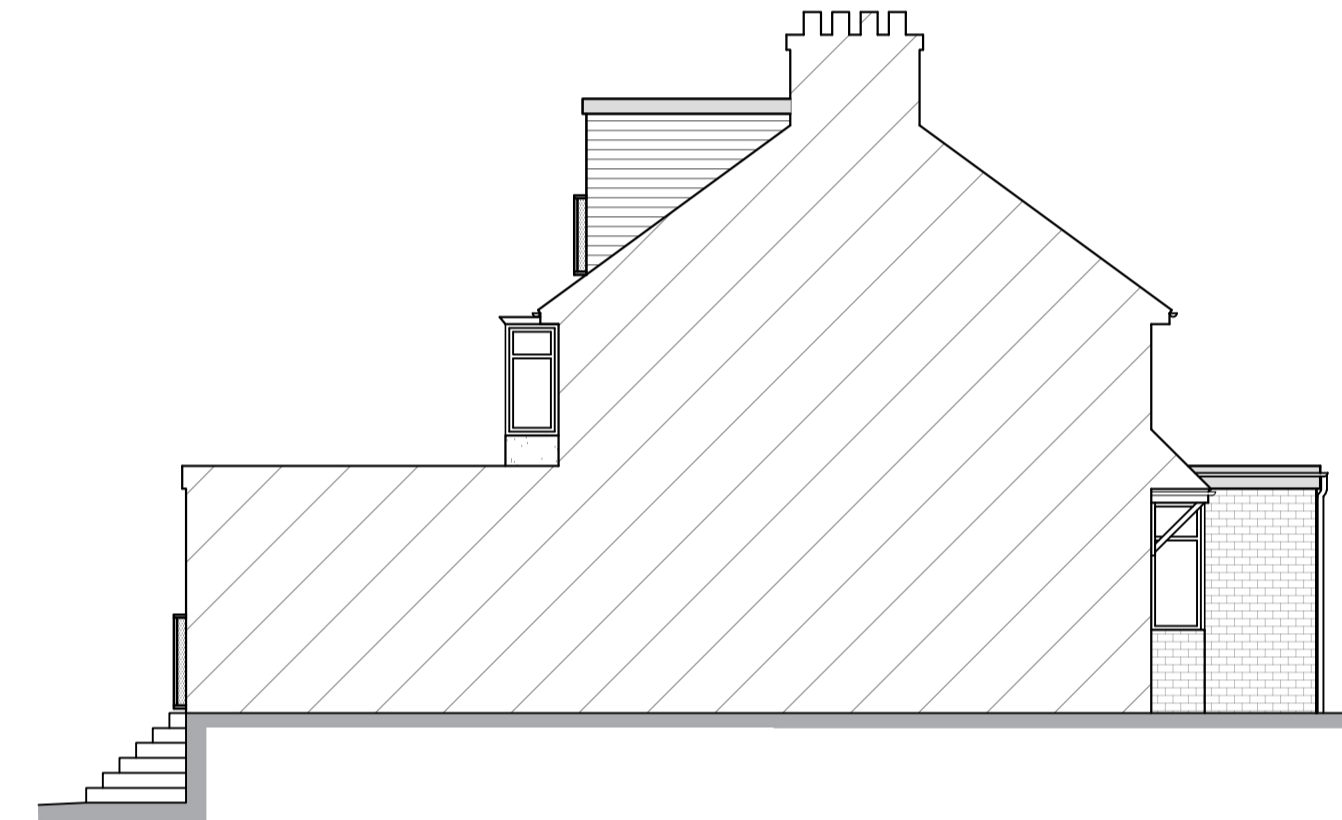


PROPOSED SIDE ELEVATION (NEIGHBOUR)
 SCALE 1:100

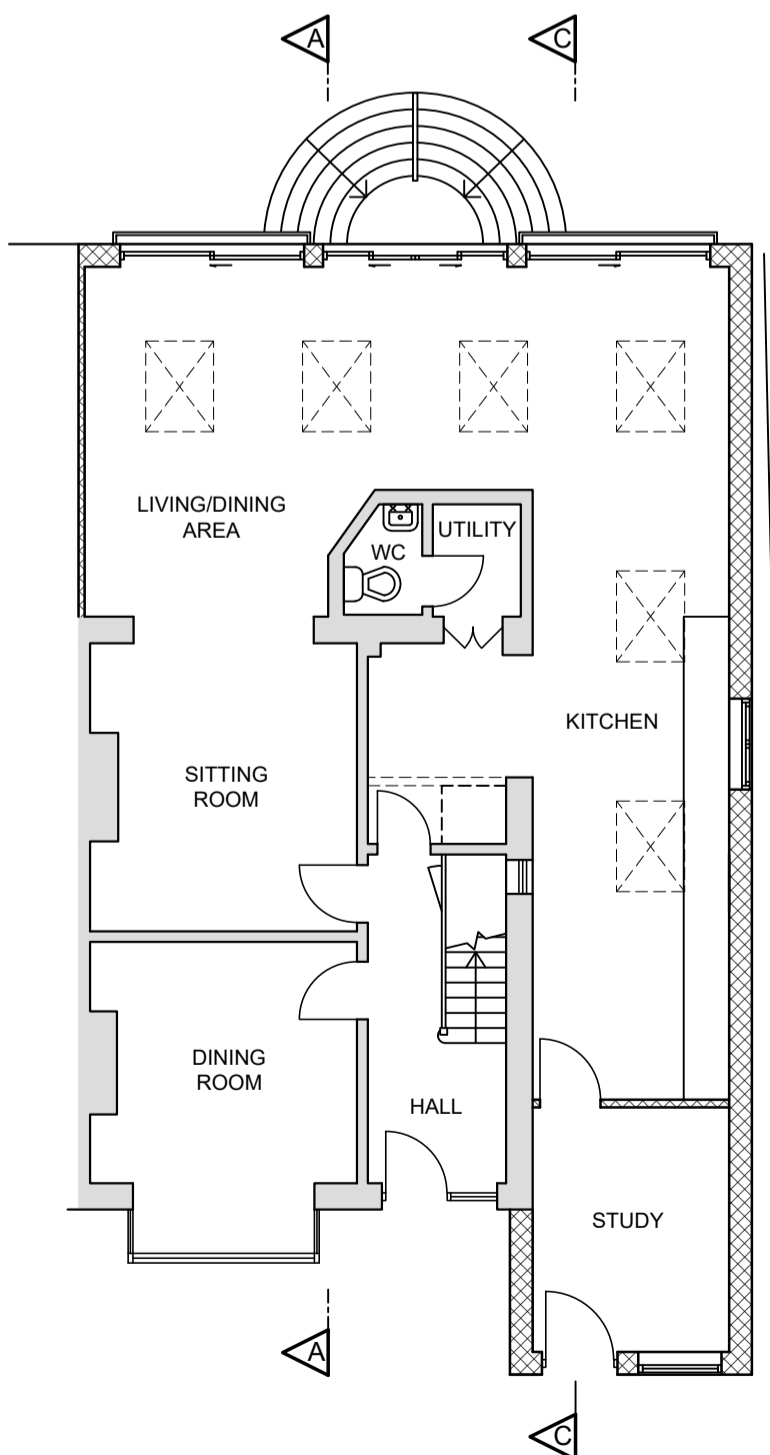


PROPOSED GROUND FLOOR PLAN
 SCALE 1:100

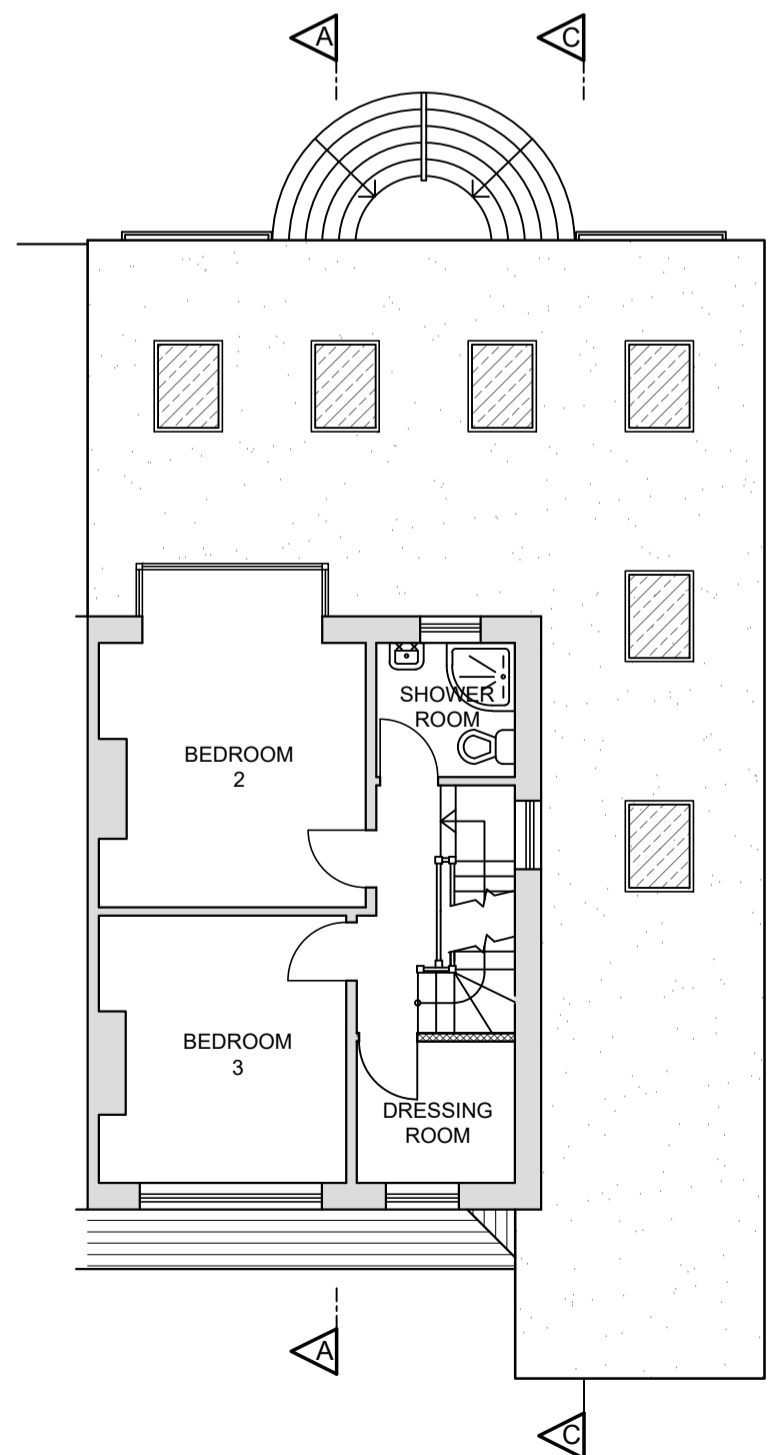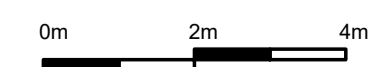

PROPOSED FIRST FLOOR PLAN
 SCALE 1:100

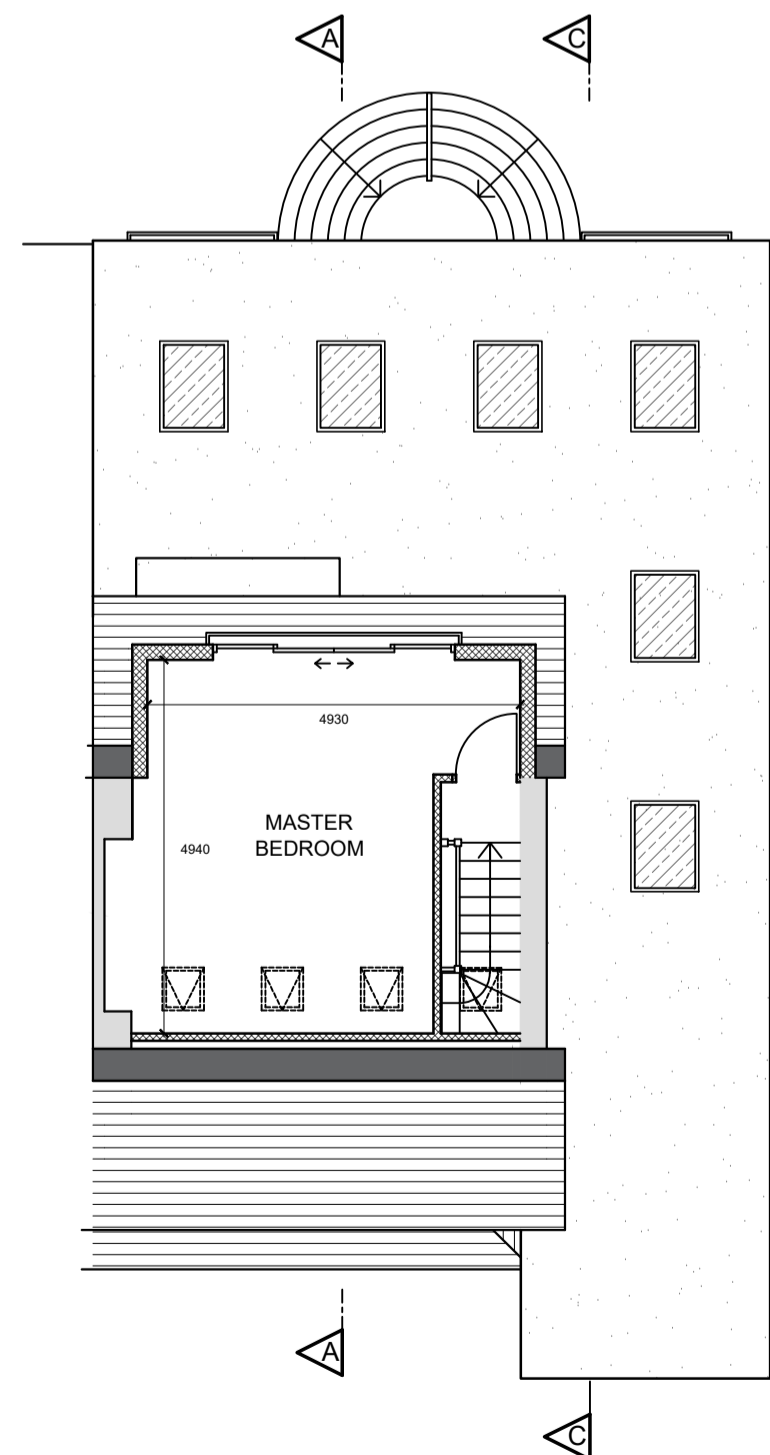

PROPOSED SECOND FLOOR PLAN
 SCALE 1:100

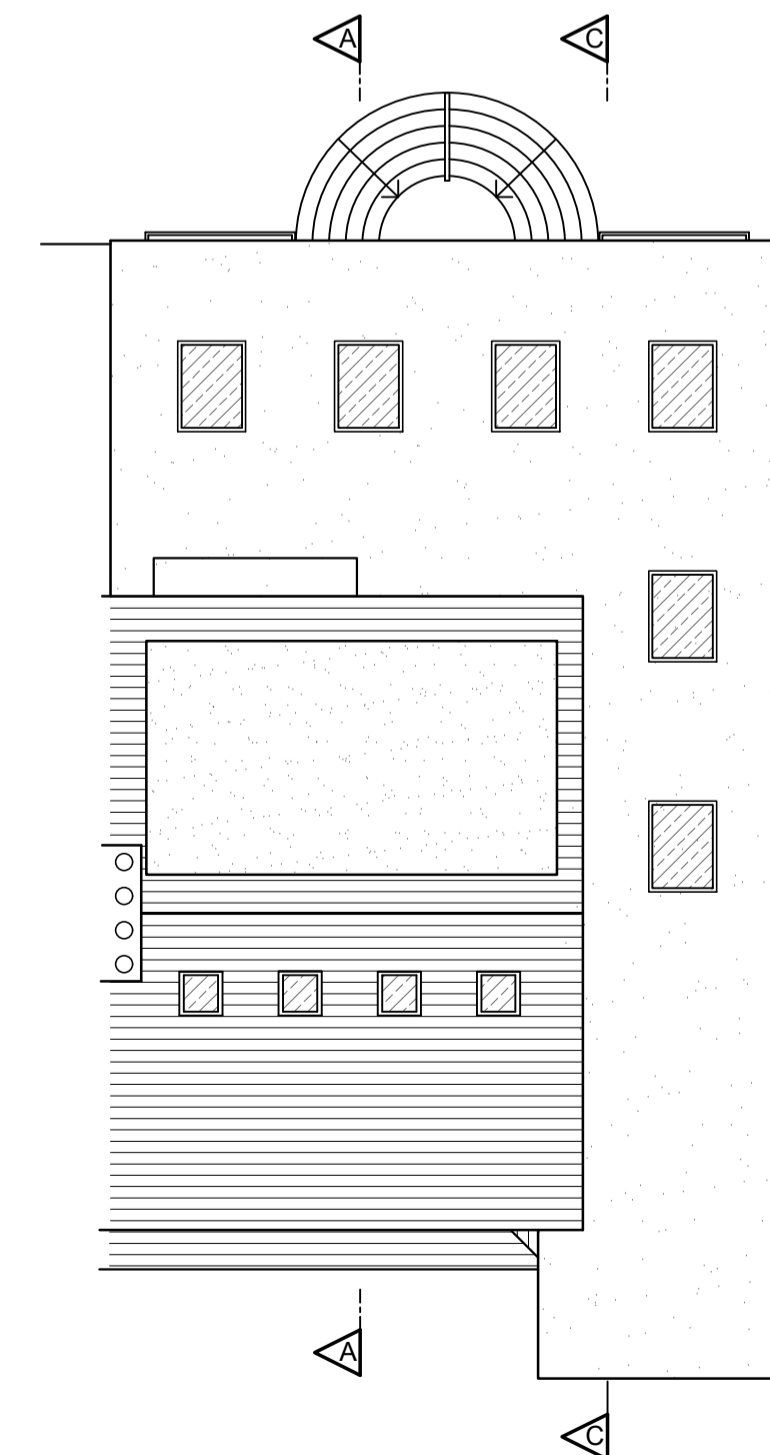

PROPOSED ROOF PLAN
 SCALE 1:100

NOTES

Rev:	Date:	By:
A	15.12.20	SG

Added window in ground floor;
 Added four windows in roof of front elevation;
 Added new neighbour elevation;
 Adapted texts, moved drawings



ALL DIMENSIONS/LEVELS TO BE CHECKED ON SITE
 WORK TO FIGURED DIMENSIONS/LEVELS ONLY
 REPORT DISCREPANCIES TO THE SURVEYOR
 AT ONCE BEFORE PROCEEDING

© COPYRIGHT ALL RIGHTS RESERVED

Turner ASSOCIATES
 survey + design

HILLFIELD HOUSE, 181 DORCHESTER ROAD, WEYMOUTH, DORSET, DT4 7LF
 Tel No: (01305) 789100 Fax No: (01305) 787402
 www.turnerassociates.org.uk • admin@turnerassociates.org.uk

Project: 34 GOLDCROFT AVENUE
 WEYMOUTH
 DORSET, DT4 0ET

Client: MS TRACY POWELL

Title: PROPOSED EXTENSION
 AND LOFT CONVERSION

Scale: 1:100, 1:500 @A1

Dwg No: 12136-02 Revision: A

By: SG Date: 15/12/20