



Proposed Basement Plan  
Scale 1:100

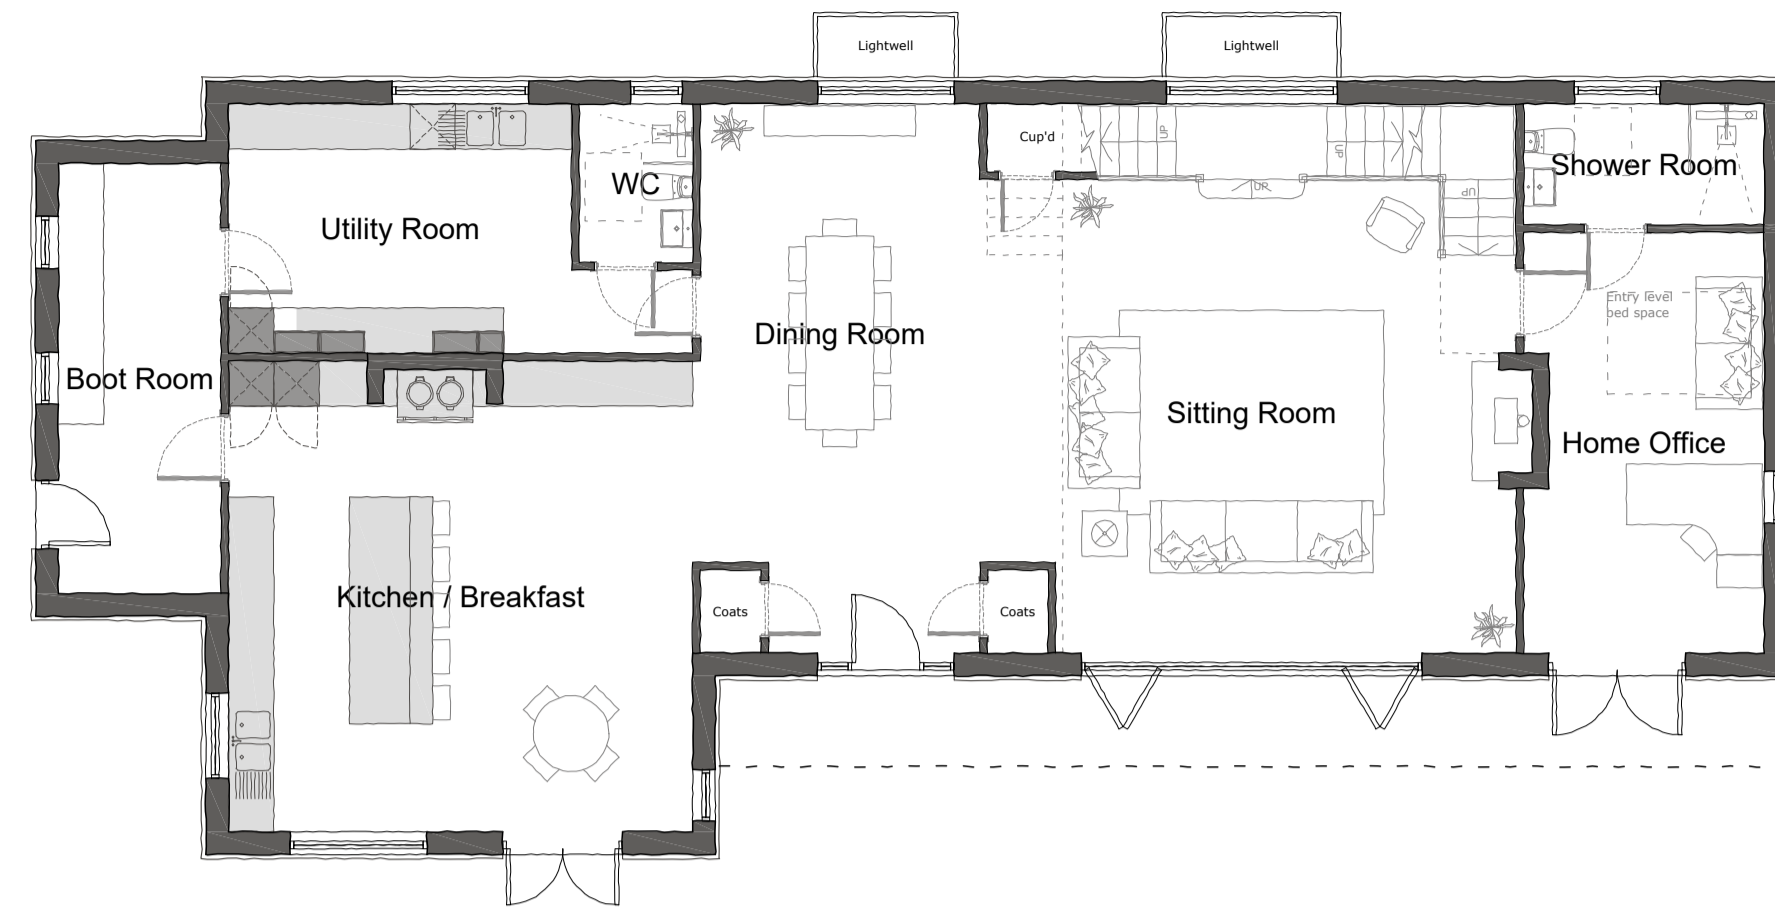

Proposed Ground Floor Plan  
Scale 1:100

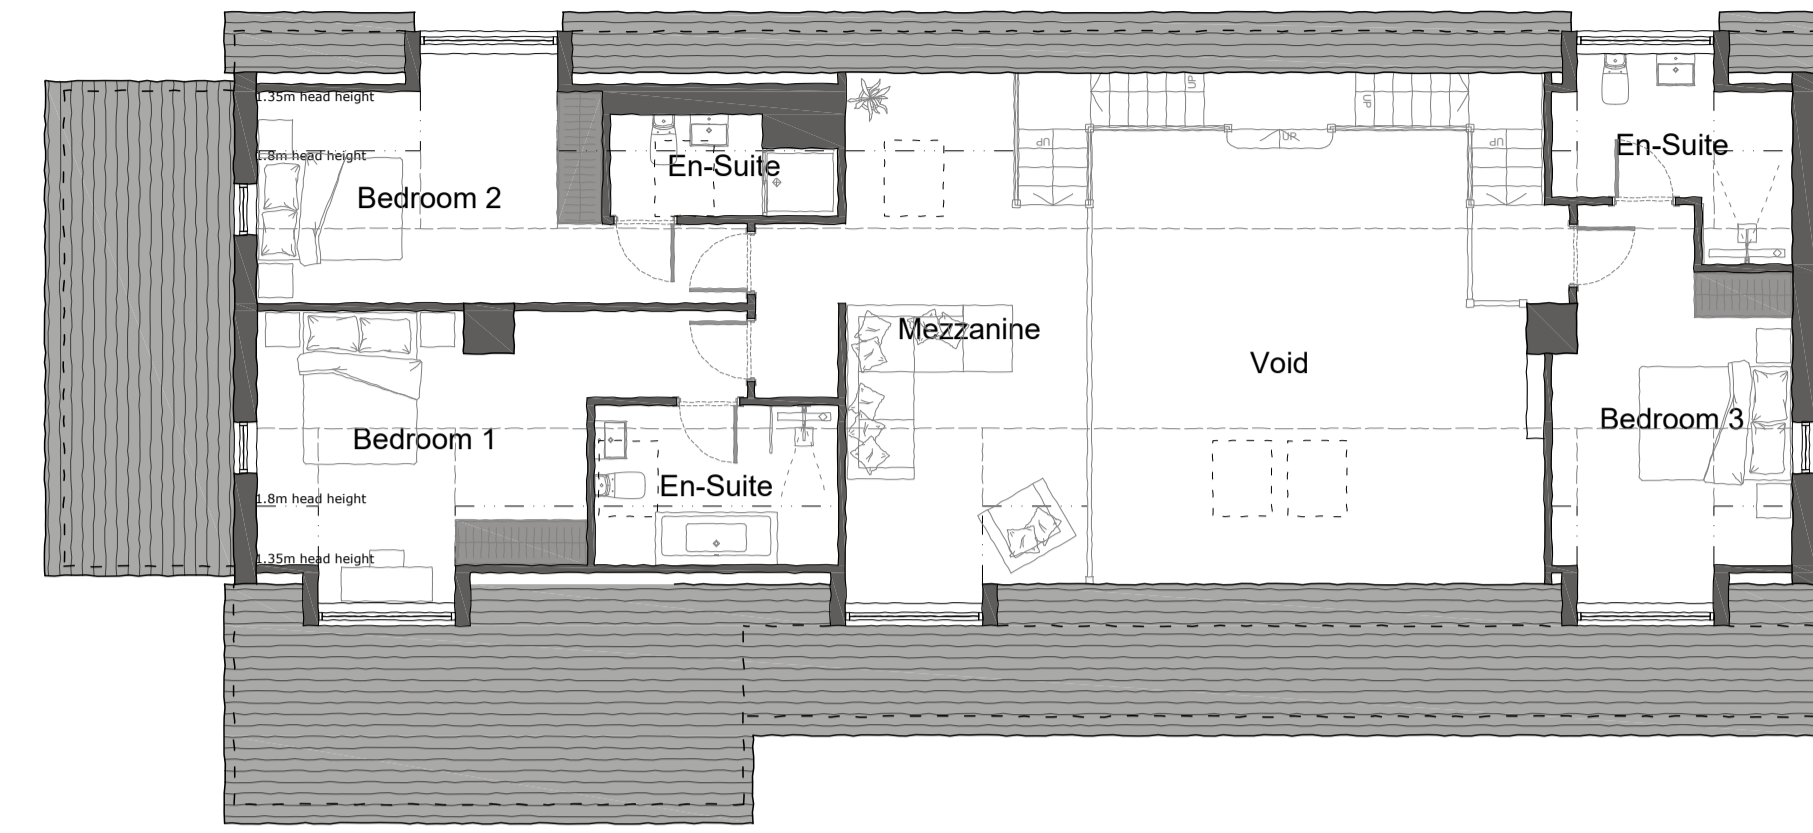


Proposed First Floor Plan  
Scale 1:100

Use only noted dimensions and check all measurements on site before proceeding with the works. Any queries regarding areas, levels or dimensions must be referred back to BBR Design Services Ltd. All dimensions of existing buildings to be verified on site.

This drawing is the copyright of BBR Design Services Ltd and shall not be in any way used or reproduced without their prior written consent.

All design and construction is to be in accordance with the Construction Design and Management (CDM) Regulations 2015, and HSE guidance.

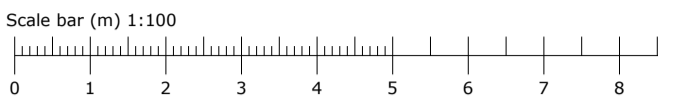

Proposed Front Elevation  
Scale 1:150

C	10/12/2020	Revised proposal.	rda
B	12/11/2020	Client updates.	paw
A	20/04/2020	Client updates.	rdh
Rev:	Date:	Note:	By:

FOR PLANNING



01462 420800 | 01799 530097  
info@bbr-architects.co.uk  
www.bbr-architects.co.uk



Contract:  
**Beauchamps  
Wyddial  
Buntingford  
SG9 0EP**

Drawing Title:  
**Proposed Plans, Elevations  
and Sections**

Scale:  
**1:100  
@ A1**

Job No:  
**19011**

Date:  
**November 2020**

Drawing No:  
**PL03**

Revision:  
**C**

© BBR Architects 2020




Proposed Side Elevation  
Scale 1:100



Proposed Rear Elevation  
Scale 1:100



Proposed Side Elevation  
Scale 1:100

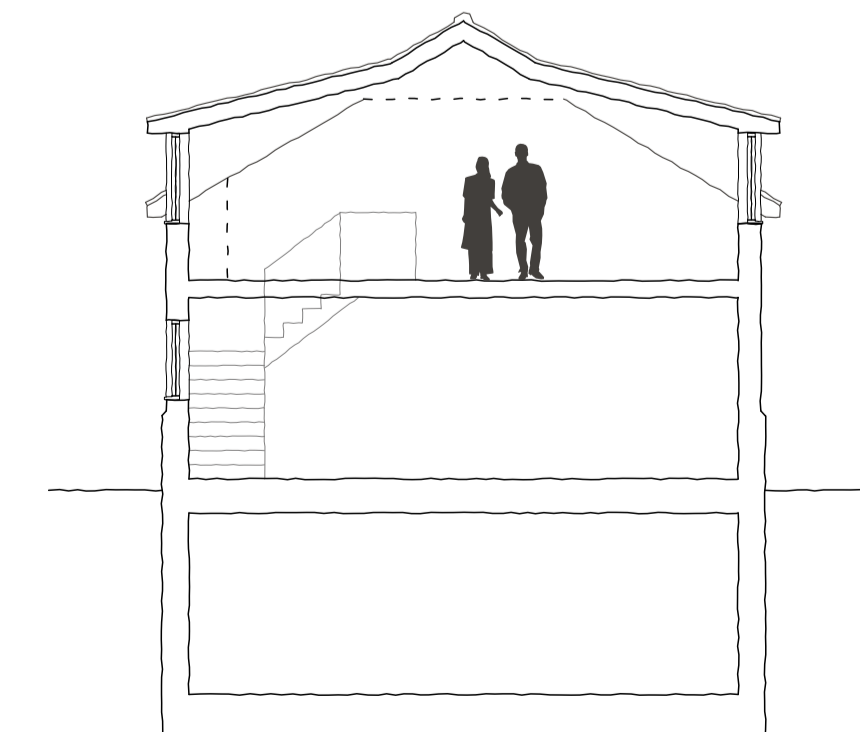

Proposed Section  
Scale 1:100