

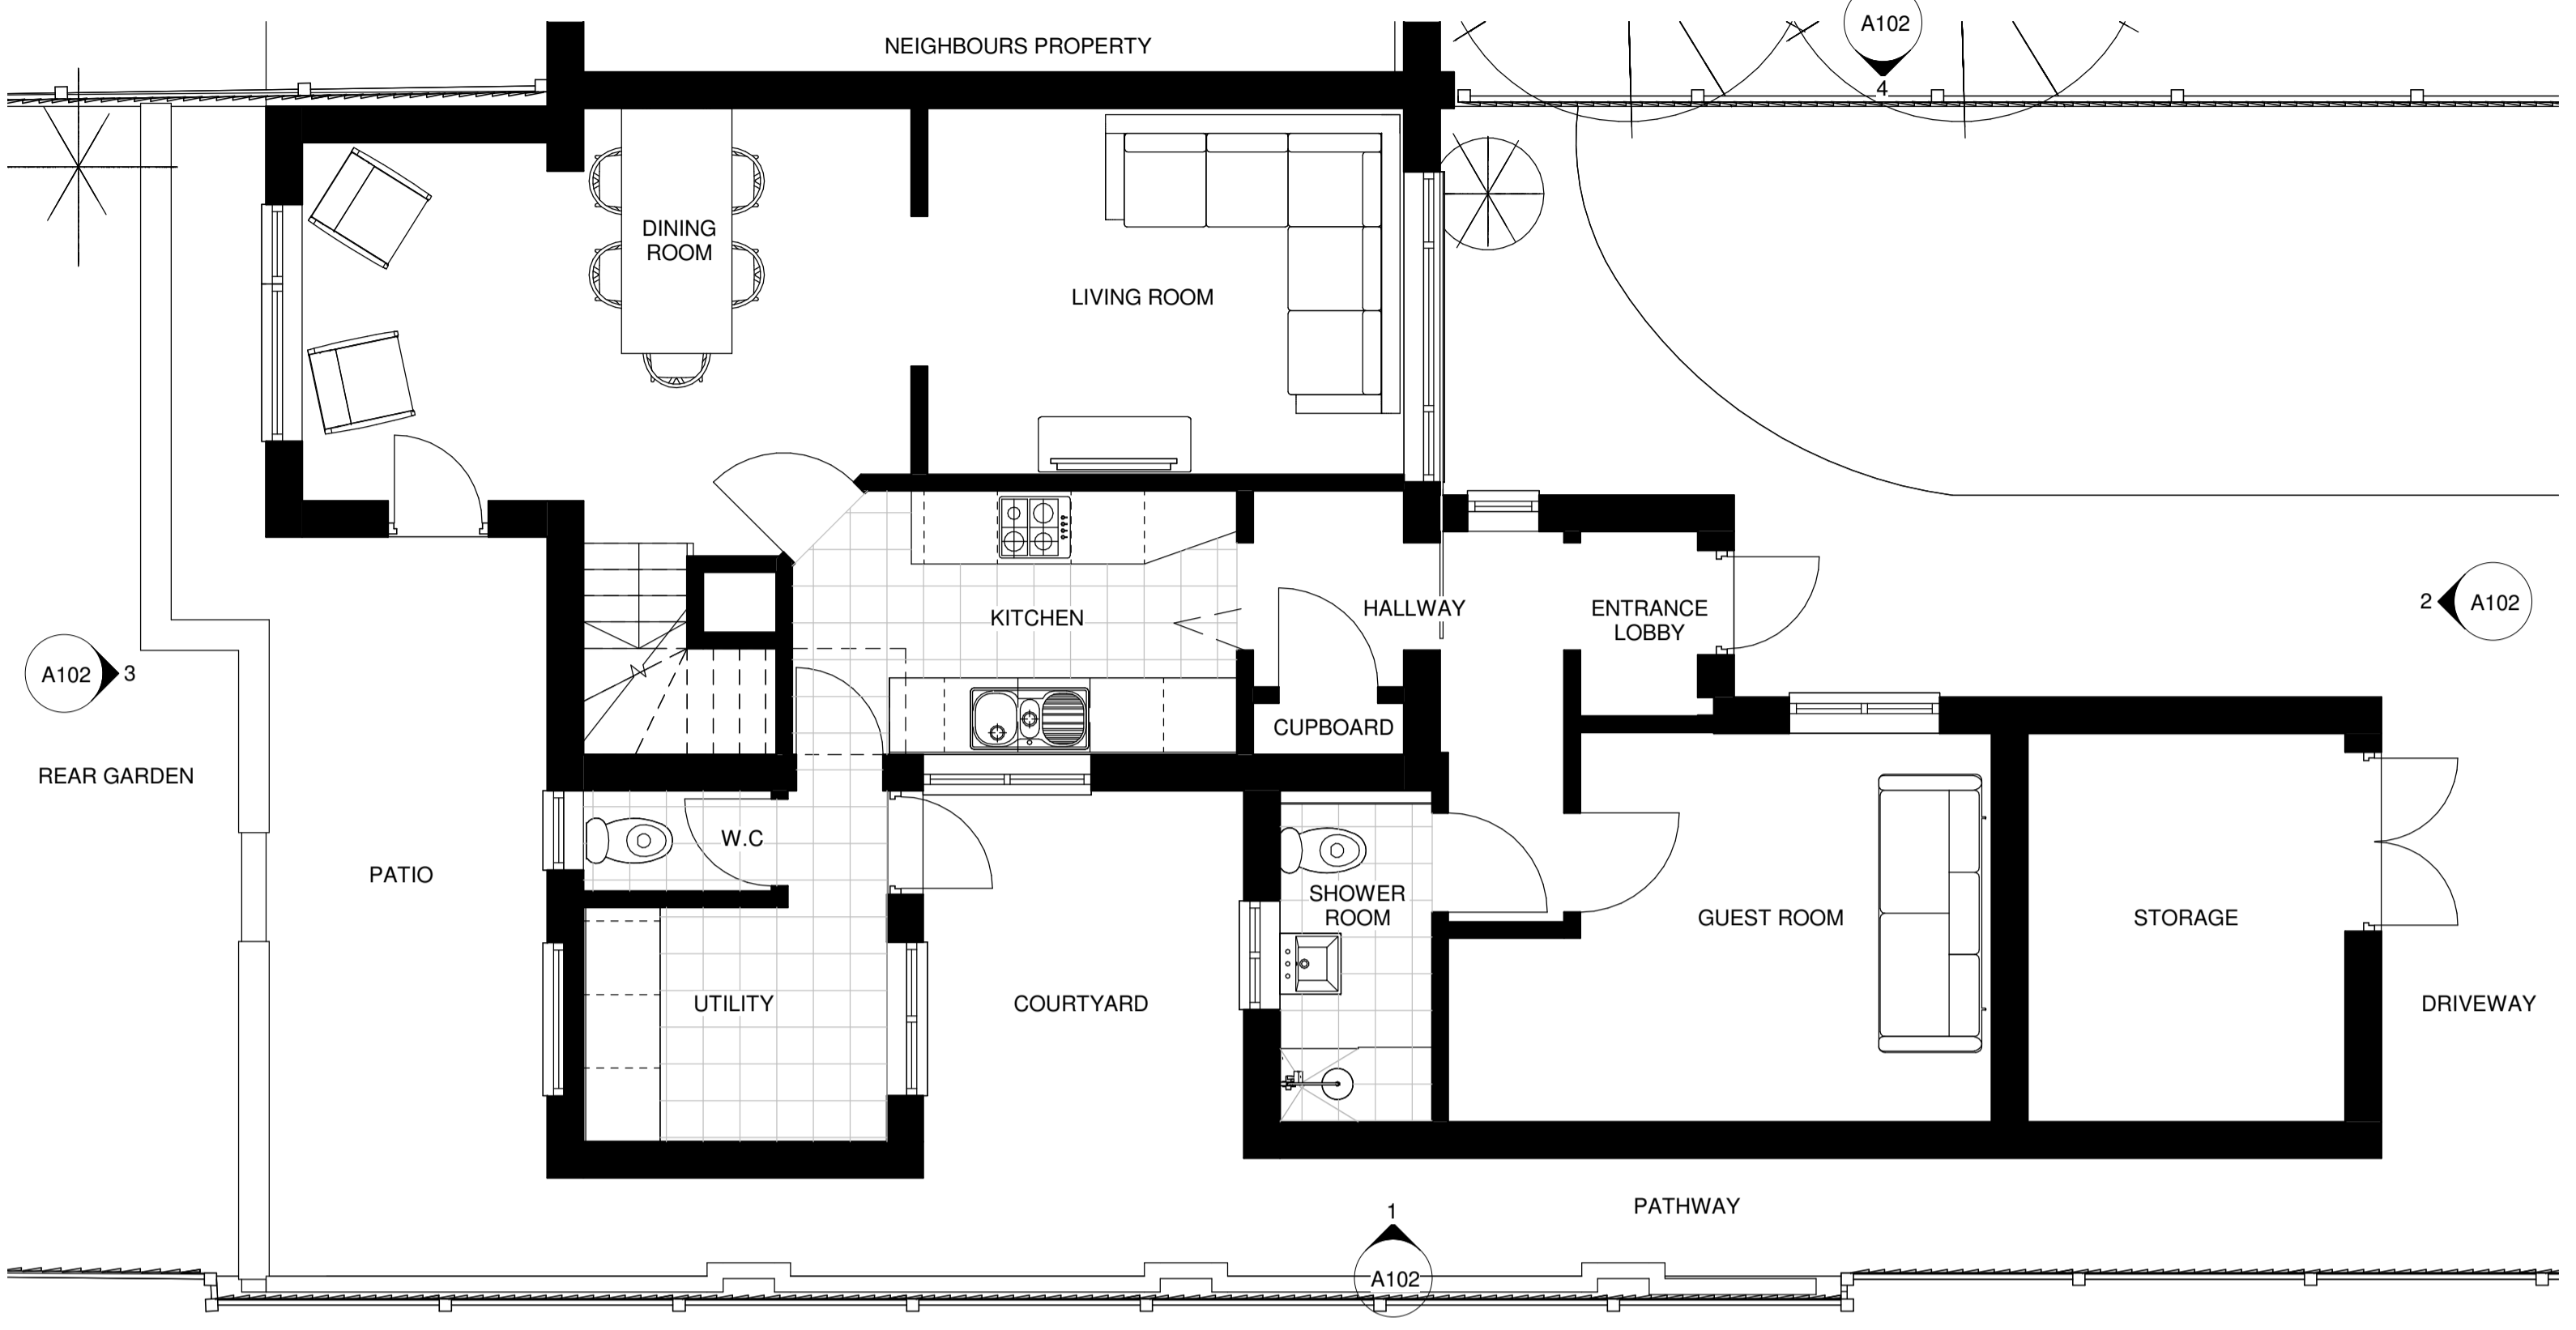



Rev	Description	Date	Issued by
1	ISSUED TO PLANNING	17.12.20	DY

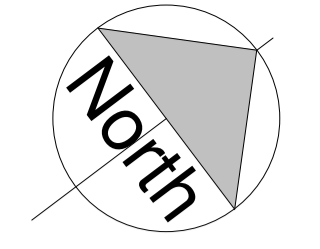



3 EXISTING GROUND FLOOR PLAN
1 : 50

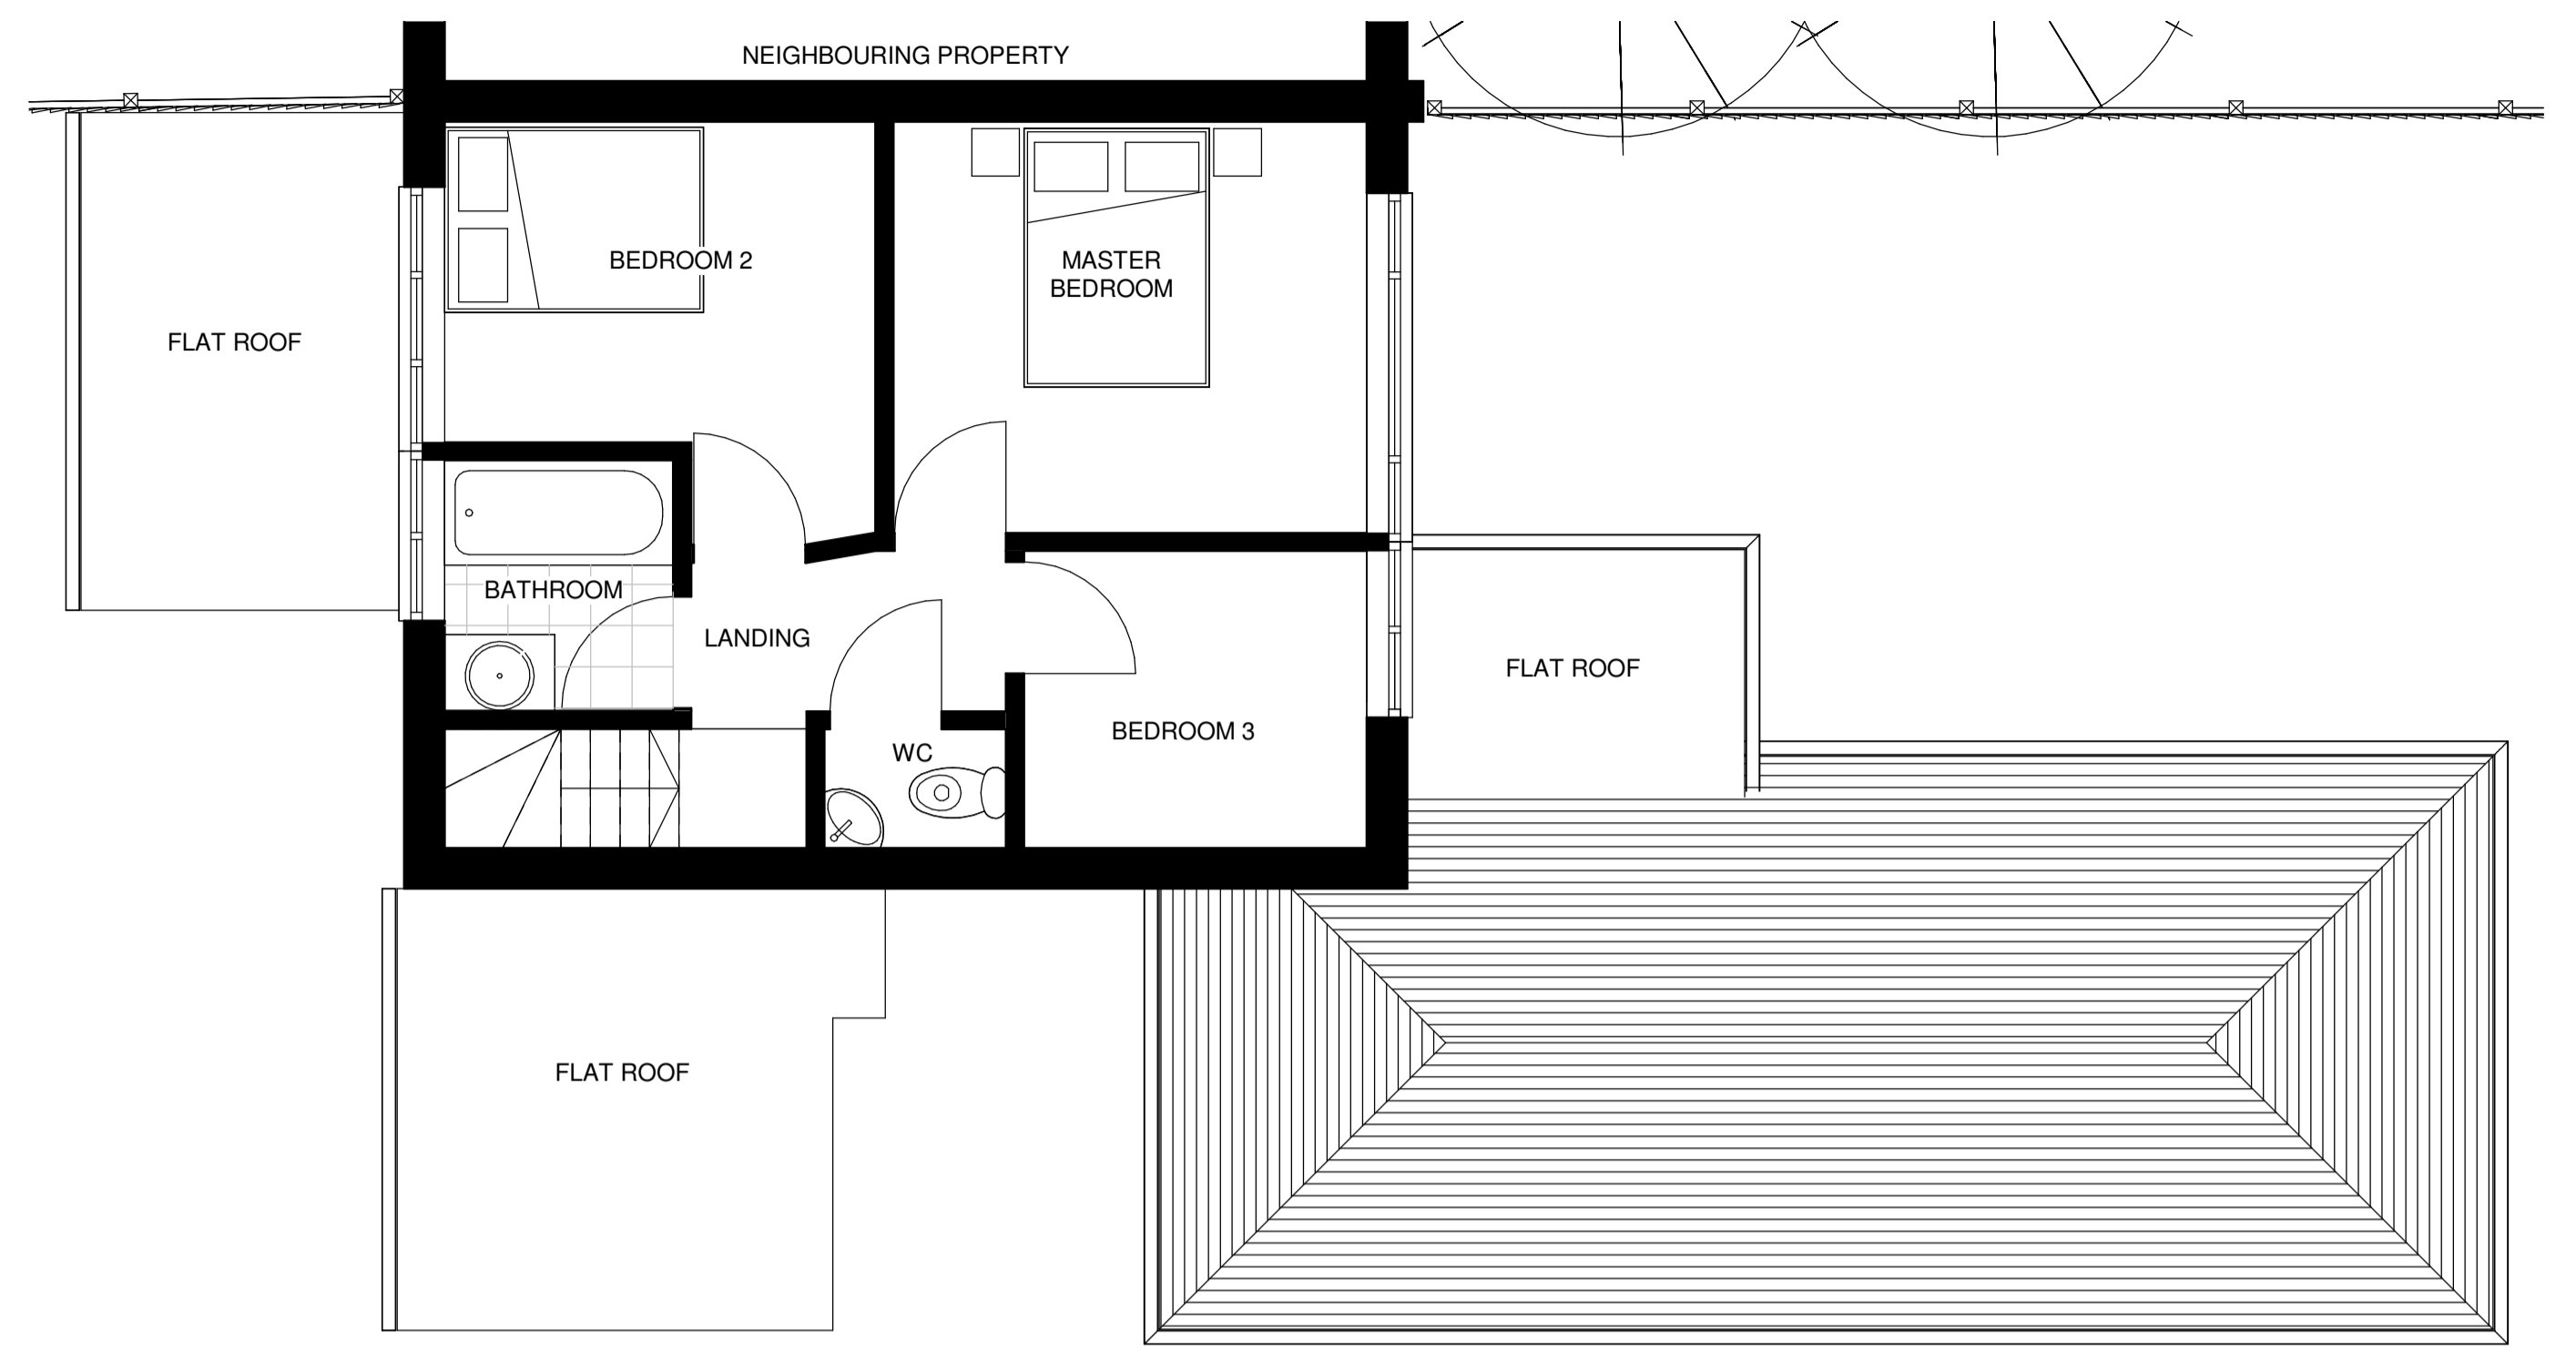



4 EXISTING FIRST FLOOR PLAN
1 : 50

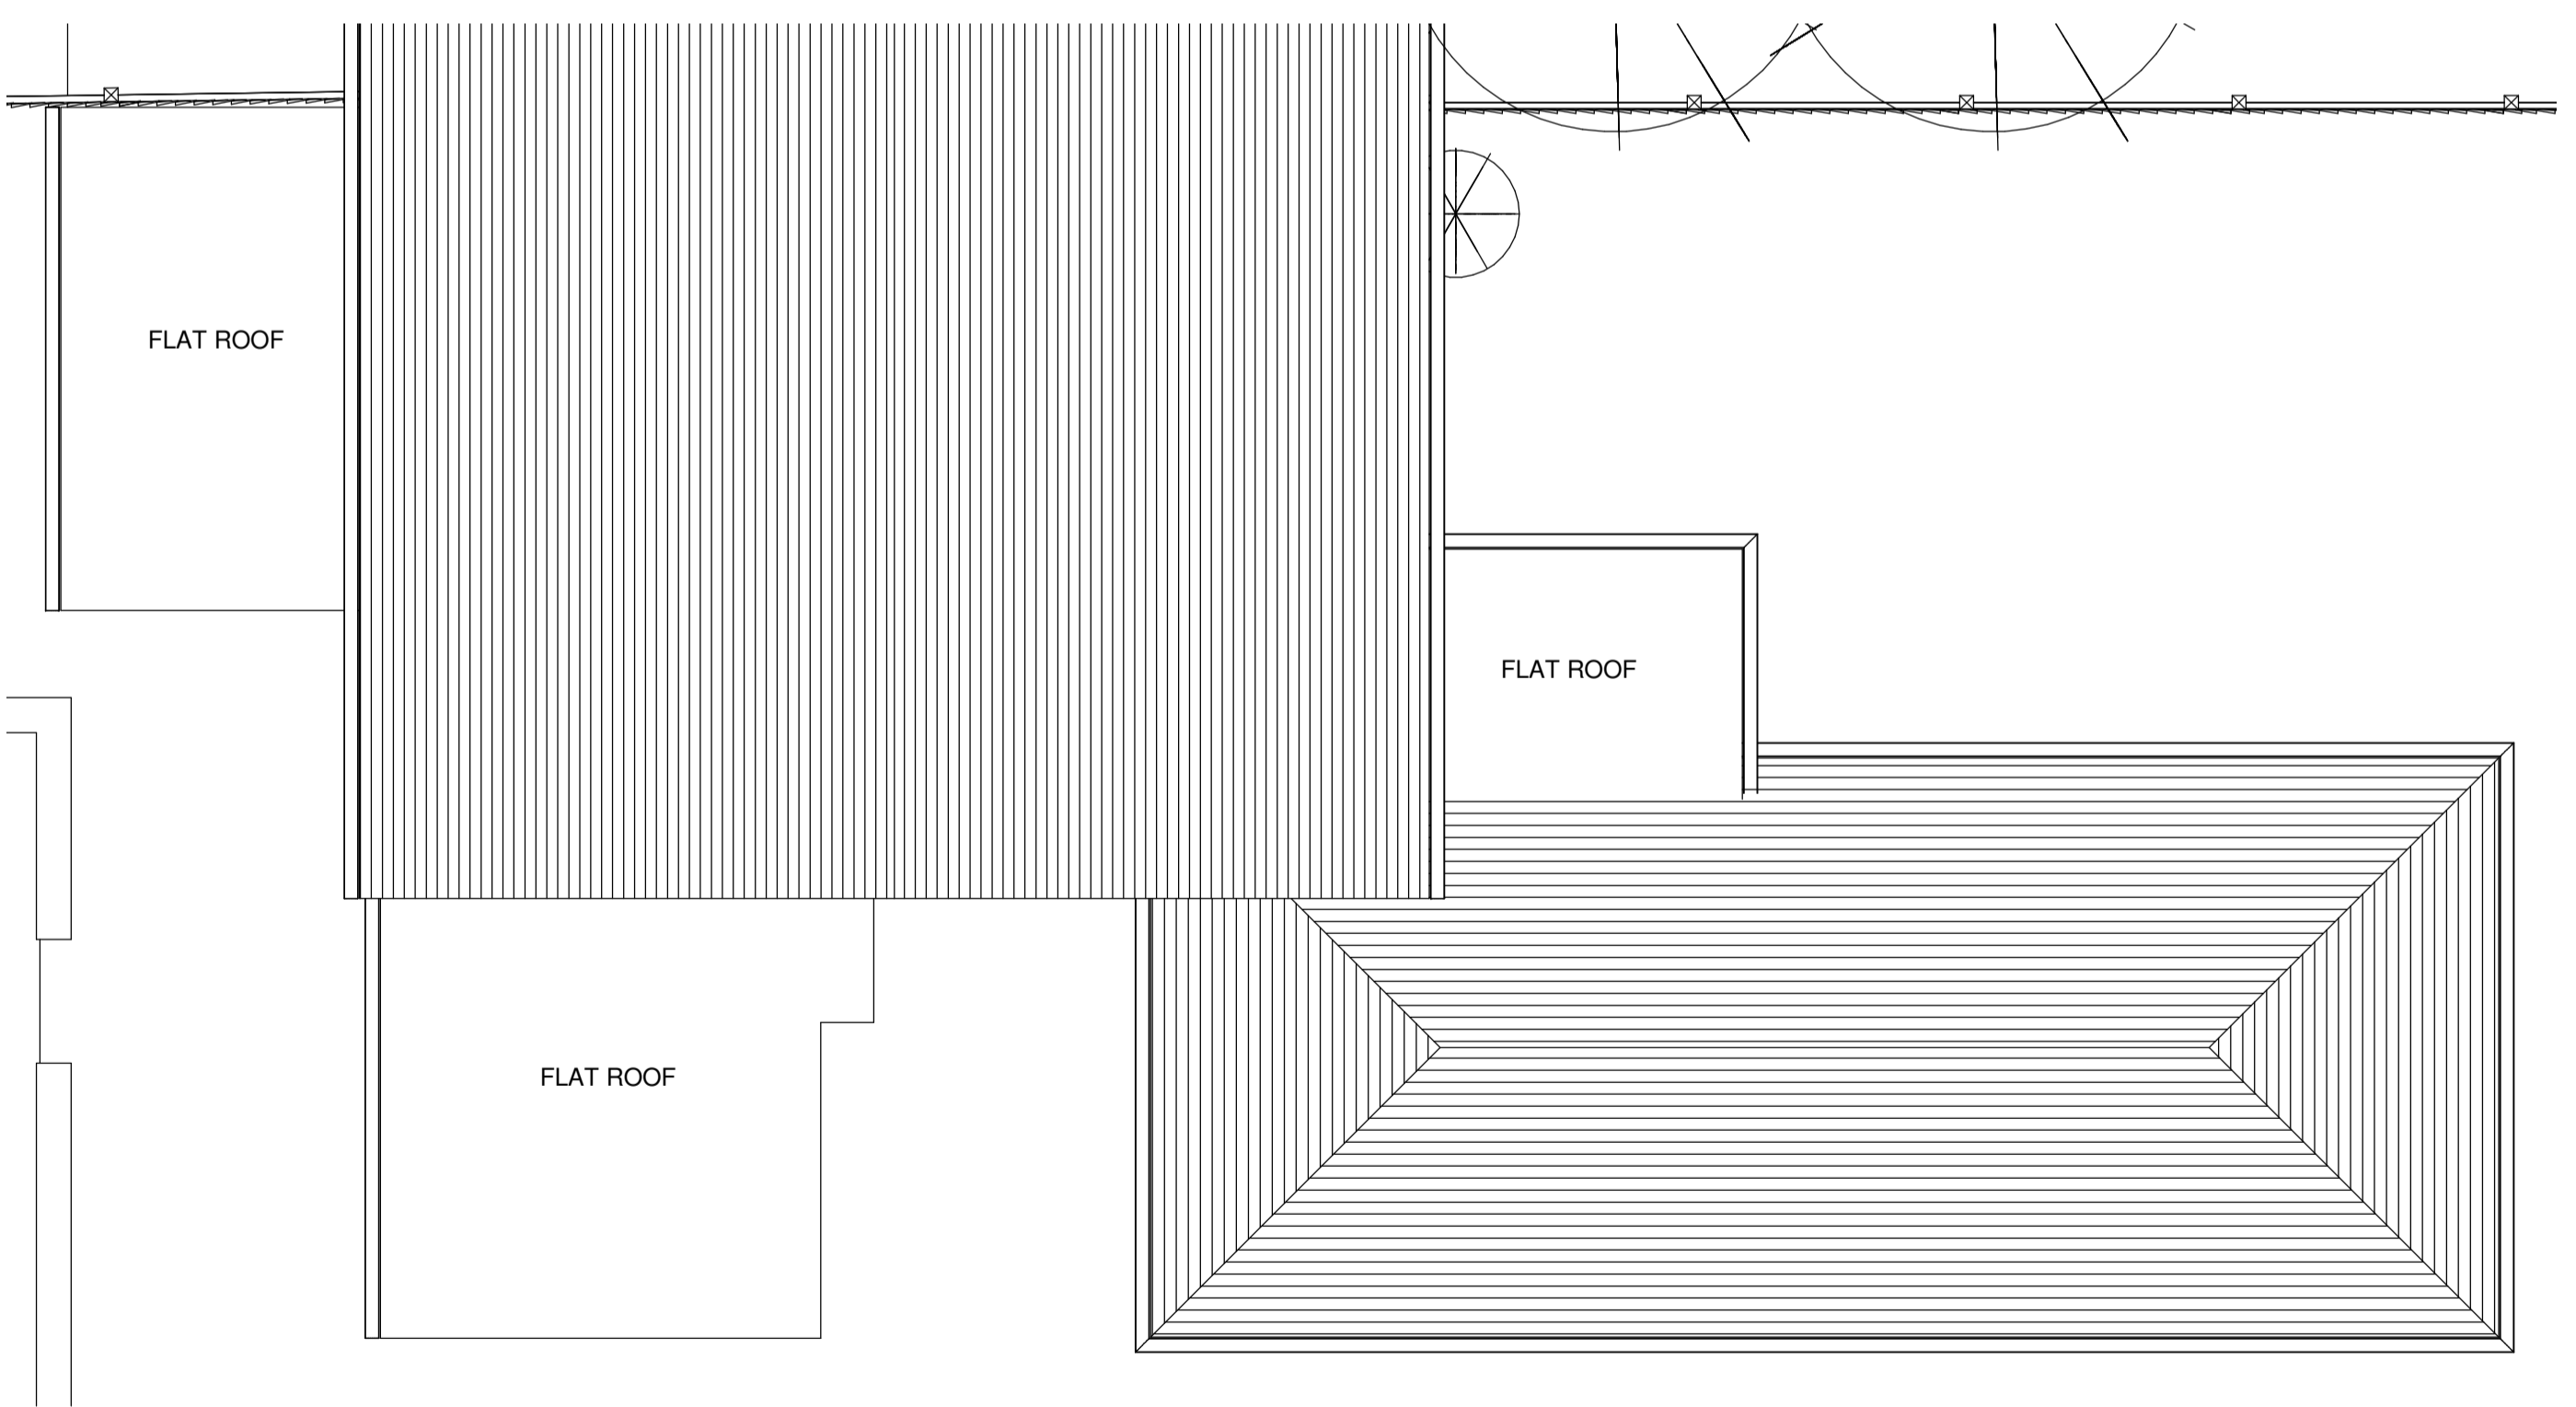


5 EXISTING ROOF PLAN
1 : 50

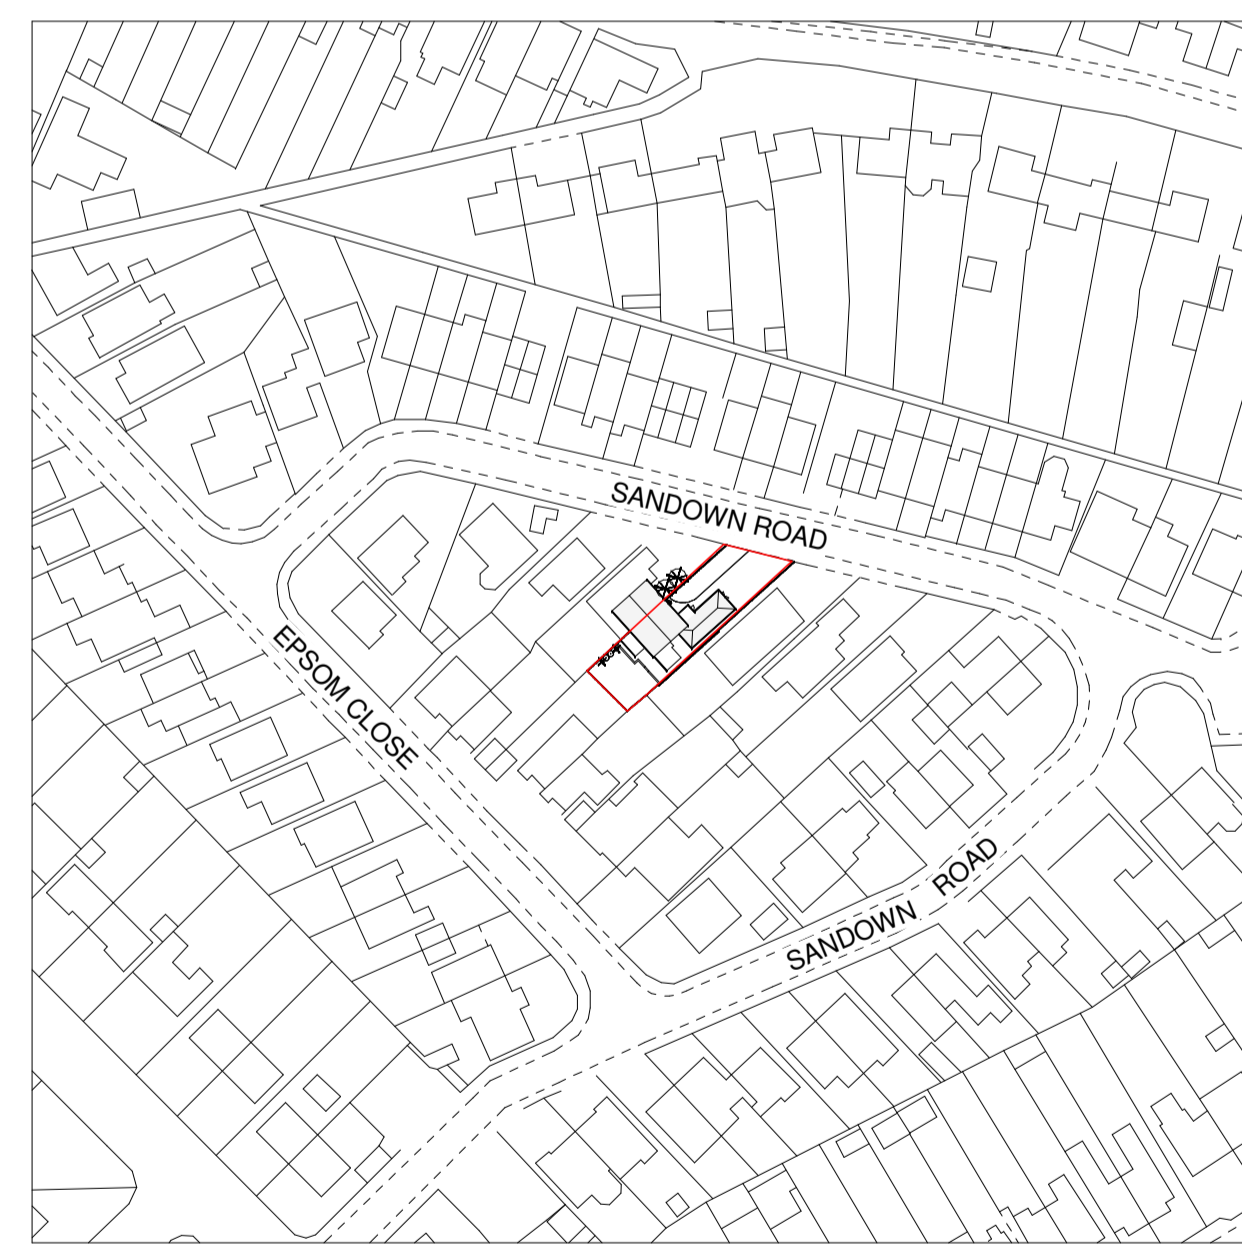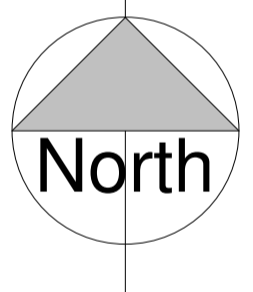

1 EXISTING LOCATION PLAN
1 : 1250

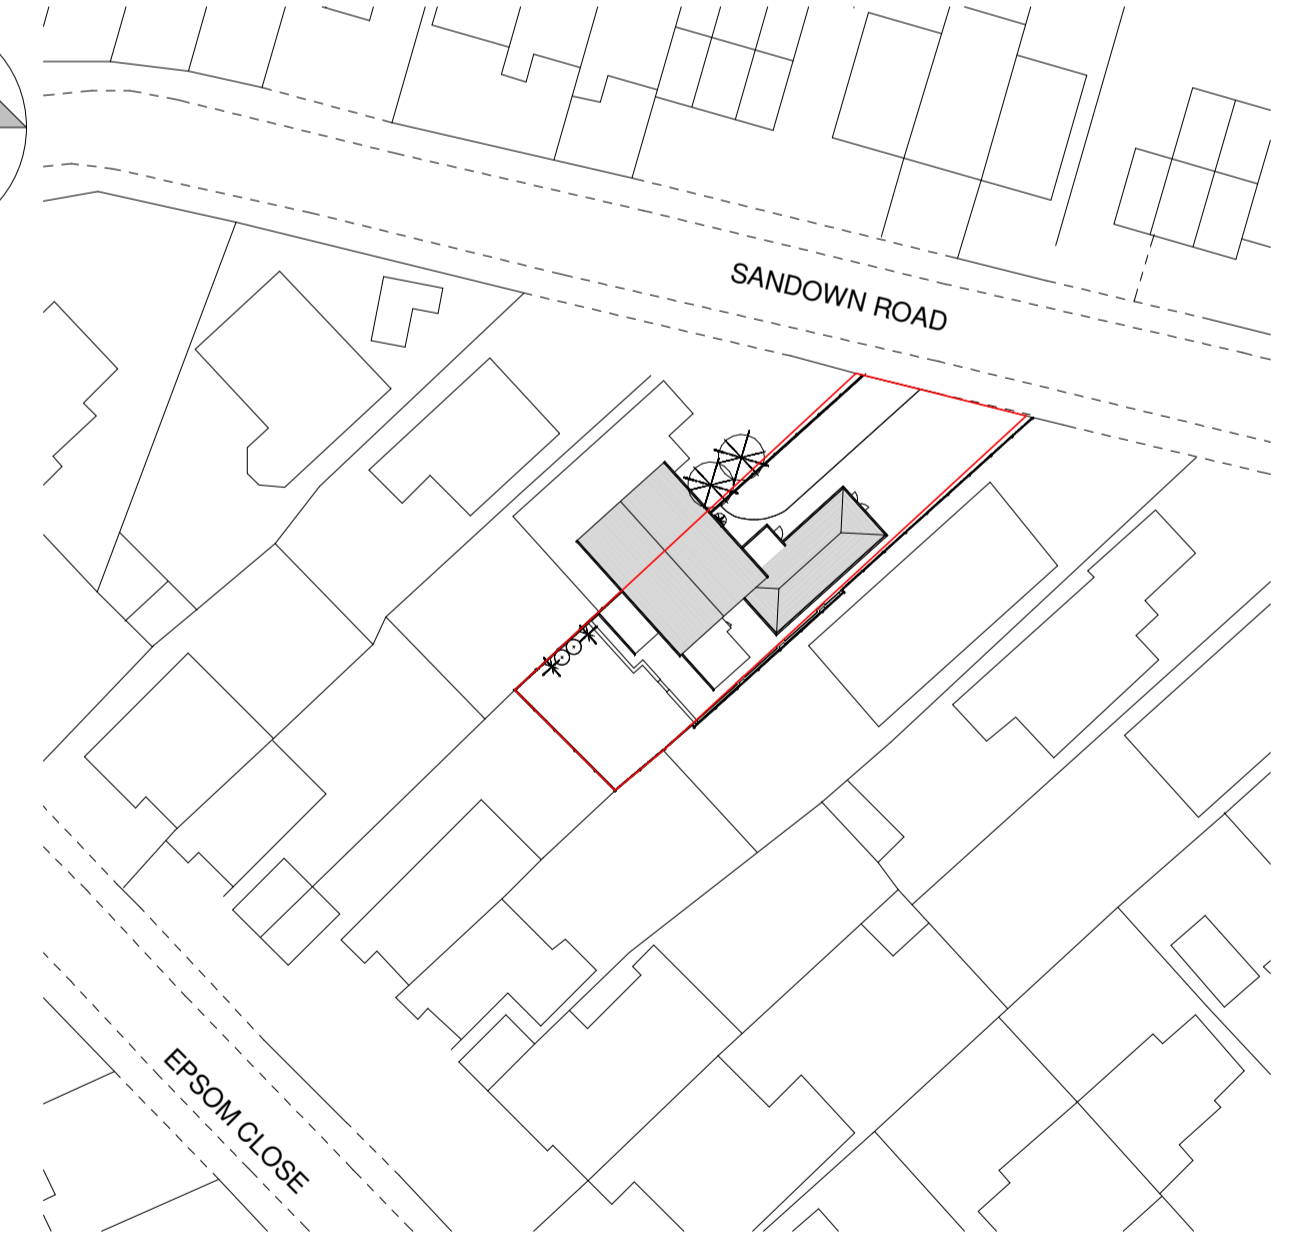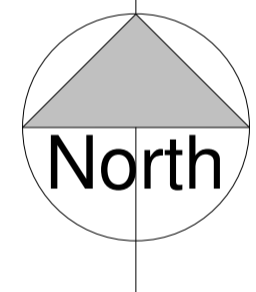

2 EXISTING BLOCK PLAN
1 : 500

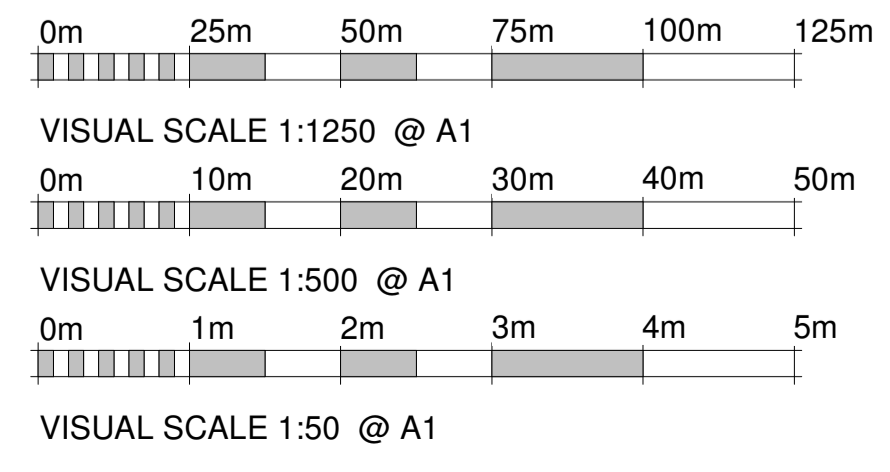

Revision: 1	ISSUED TO PLANNING	Date: 12/01/20
Project No: 0001	Dwg No: A101	Revision: 1
Project: 21 Sandown Road West Malling Kent ME19 6NU	PHI DESIGN+BUILD LTD company registration: 08310163 1A118MU The Slade Lamberhurst TN3 8BE Mob: 07961 574910 email: daniel@phidesignandbuild.com	
Client: Mr & Mrs Stevenson		
Drawing: EXISTING GROUND & FIRST FLOOR PLAN	Scale: As indicated Print Size: A1 Drawn by: Author	