



General Notes
 This drawing is to be read in conjunction with all relevant design team specifications and drawings. All dimensions are to be checked on site prior to commencement of work any discrepancies reported to the Project Architect. All materials and components are to be handled, stored, protected, installed and finished strictly in accordance with the manufacturer's recommendations.
 Copyright RK Architectural Services Limited

Planning Application

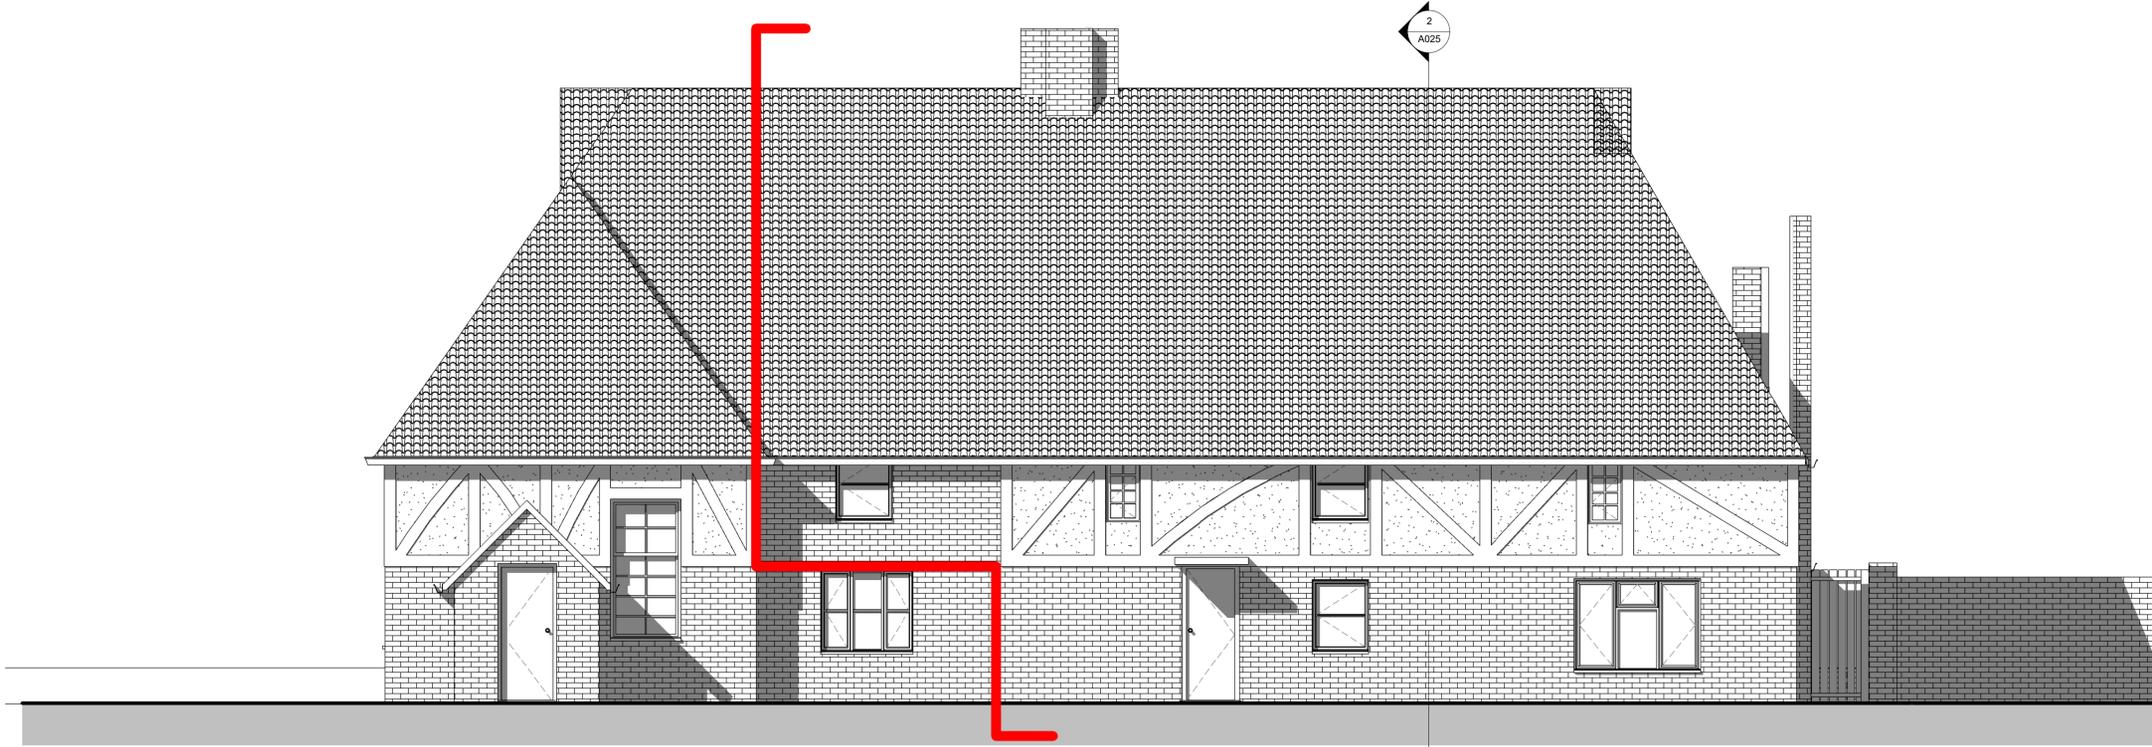

1 Proposed East Elevation
 1 : 50

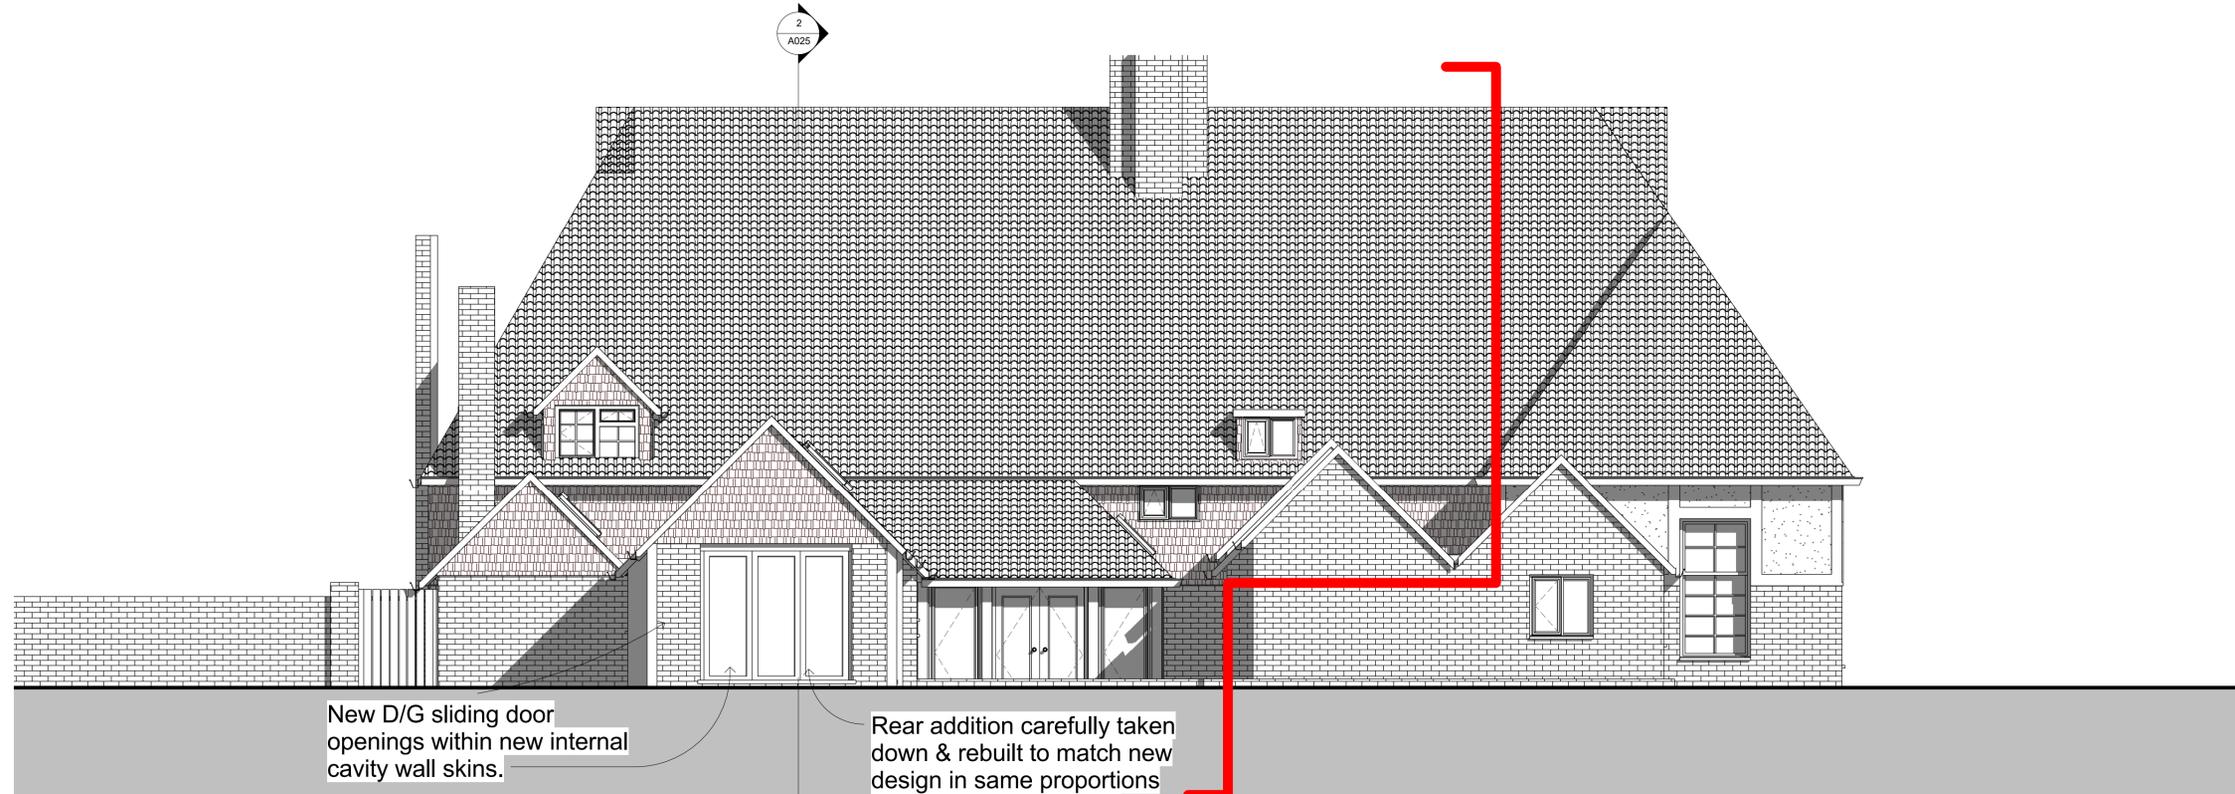

2 Proposed West Elevation
 1 : 50



| REV | DATE | DESCRIPTION | INITIALS |
|-----|------|-------------|----------|
|-----|------|-------------|----------|

Client
 James & Debbie Lown

Project Name
 Yew Tree Cottage - Shipbourne

Project Address
 Yew Tree Cottage
 Upper Green Road
 Shipbourne,
 Tonbridge - TN11 9PL

Contents
 Proposed East & West Elevations

Date
 Oct 2020

Drawn by
 RKAV-225

Checked by
 A 016

Company
 RCK

Project Name
 Planning Application

Richard Kostyrka
 07889861587

www.rkas.co.uk
 info@rkas.co.uk

