



Proposed Elevation north (unchanged) 1:200 scale



- External materials:-
- High capacity coated galv steel gutters with 160Ø RWP
 - Natural grey P6R corrugated fibre cement sheet roof
 - RW1000 coated profiled steel side wall sheeting olive green
 - Exposed Steelwork gloss painted
 - Coated steel framed personnel/exit doors. Natural finish galvanised roller shutter doors
- Natural grey smooth finish precast concrete walling

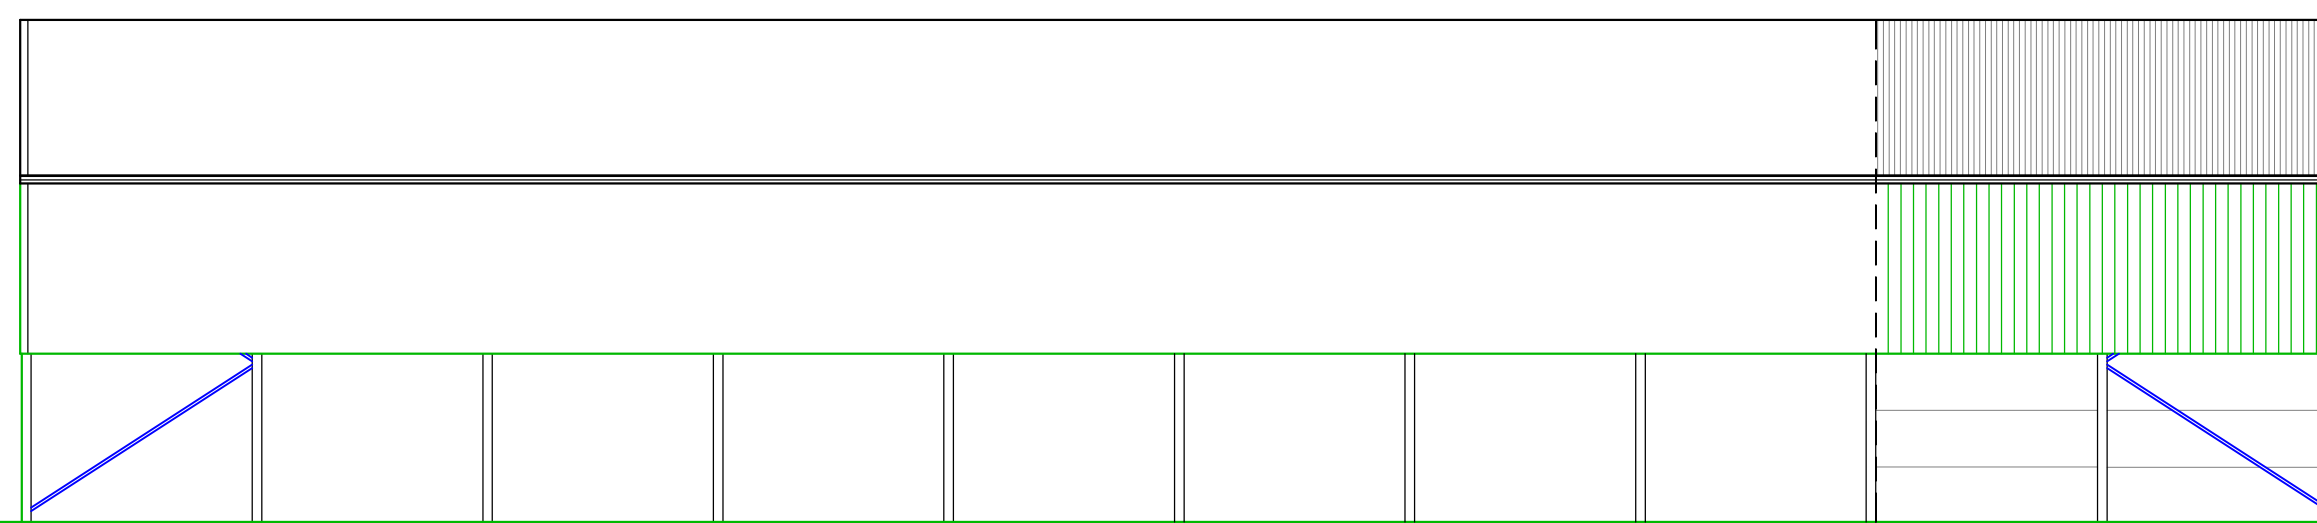


Proposed Elevation West 1:200 scale

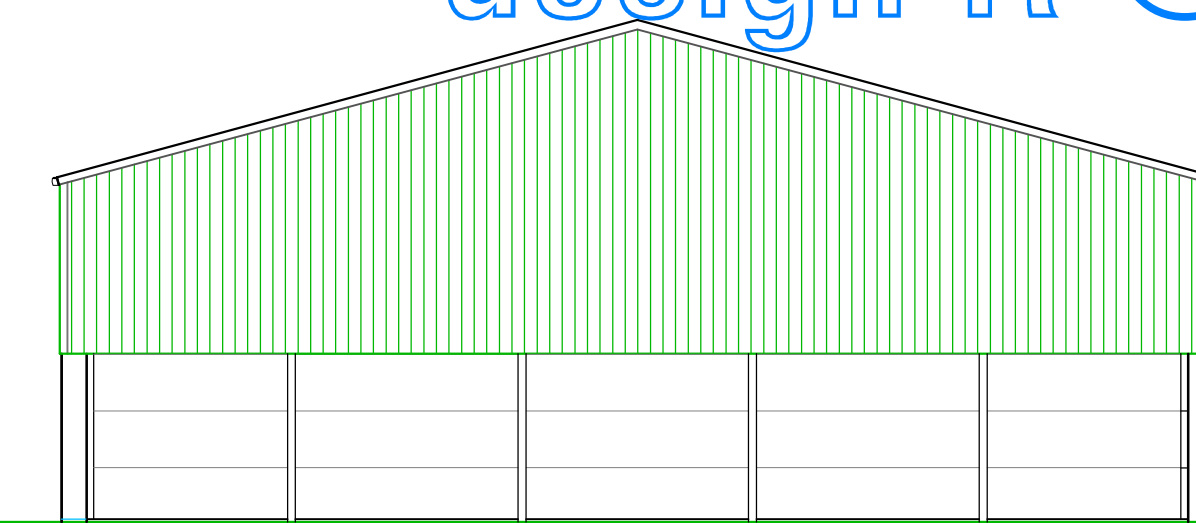

Proposed Elevation south 1:200 scale

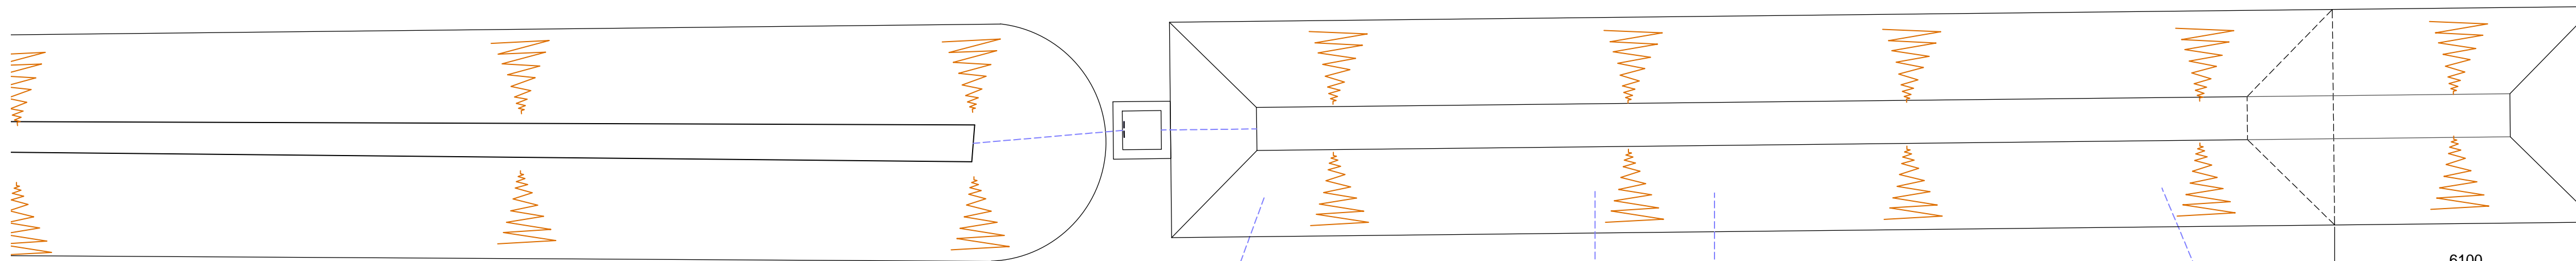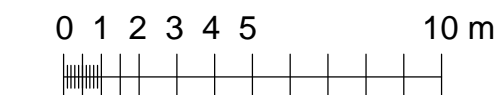

extend existing attenuation dyke by 6.10 m

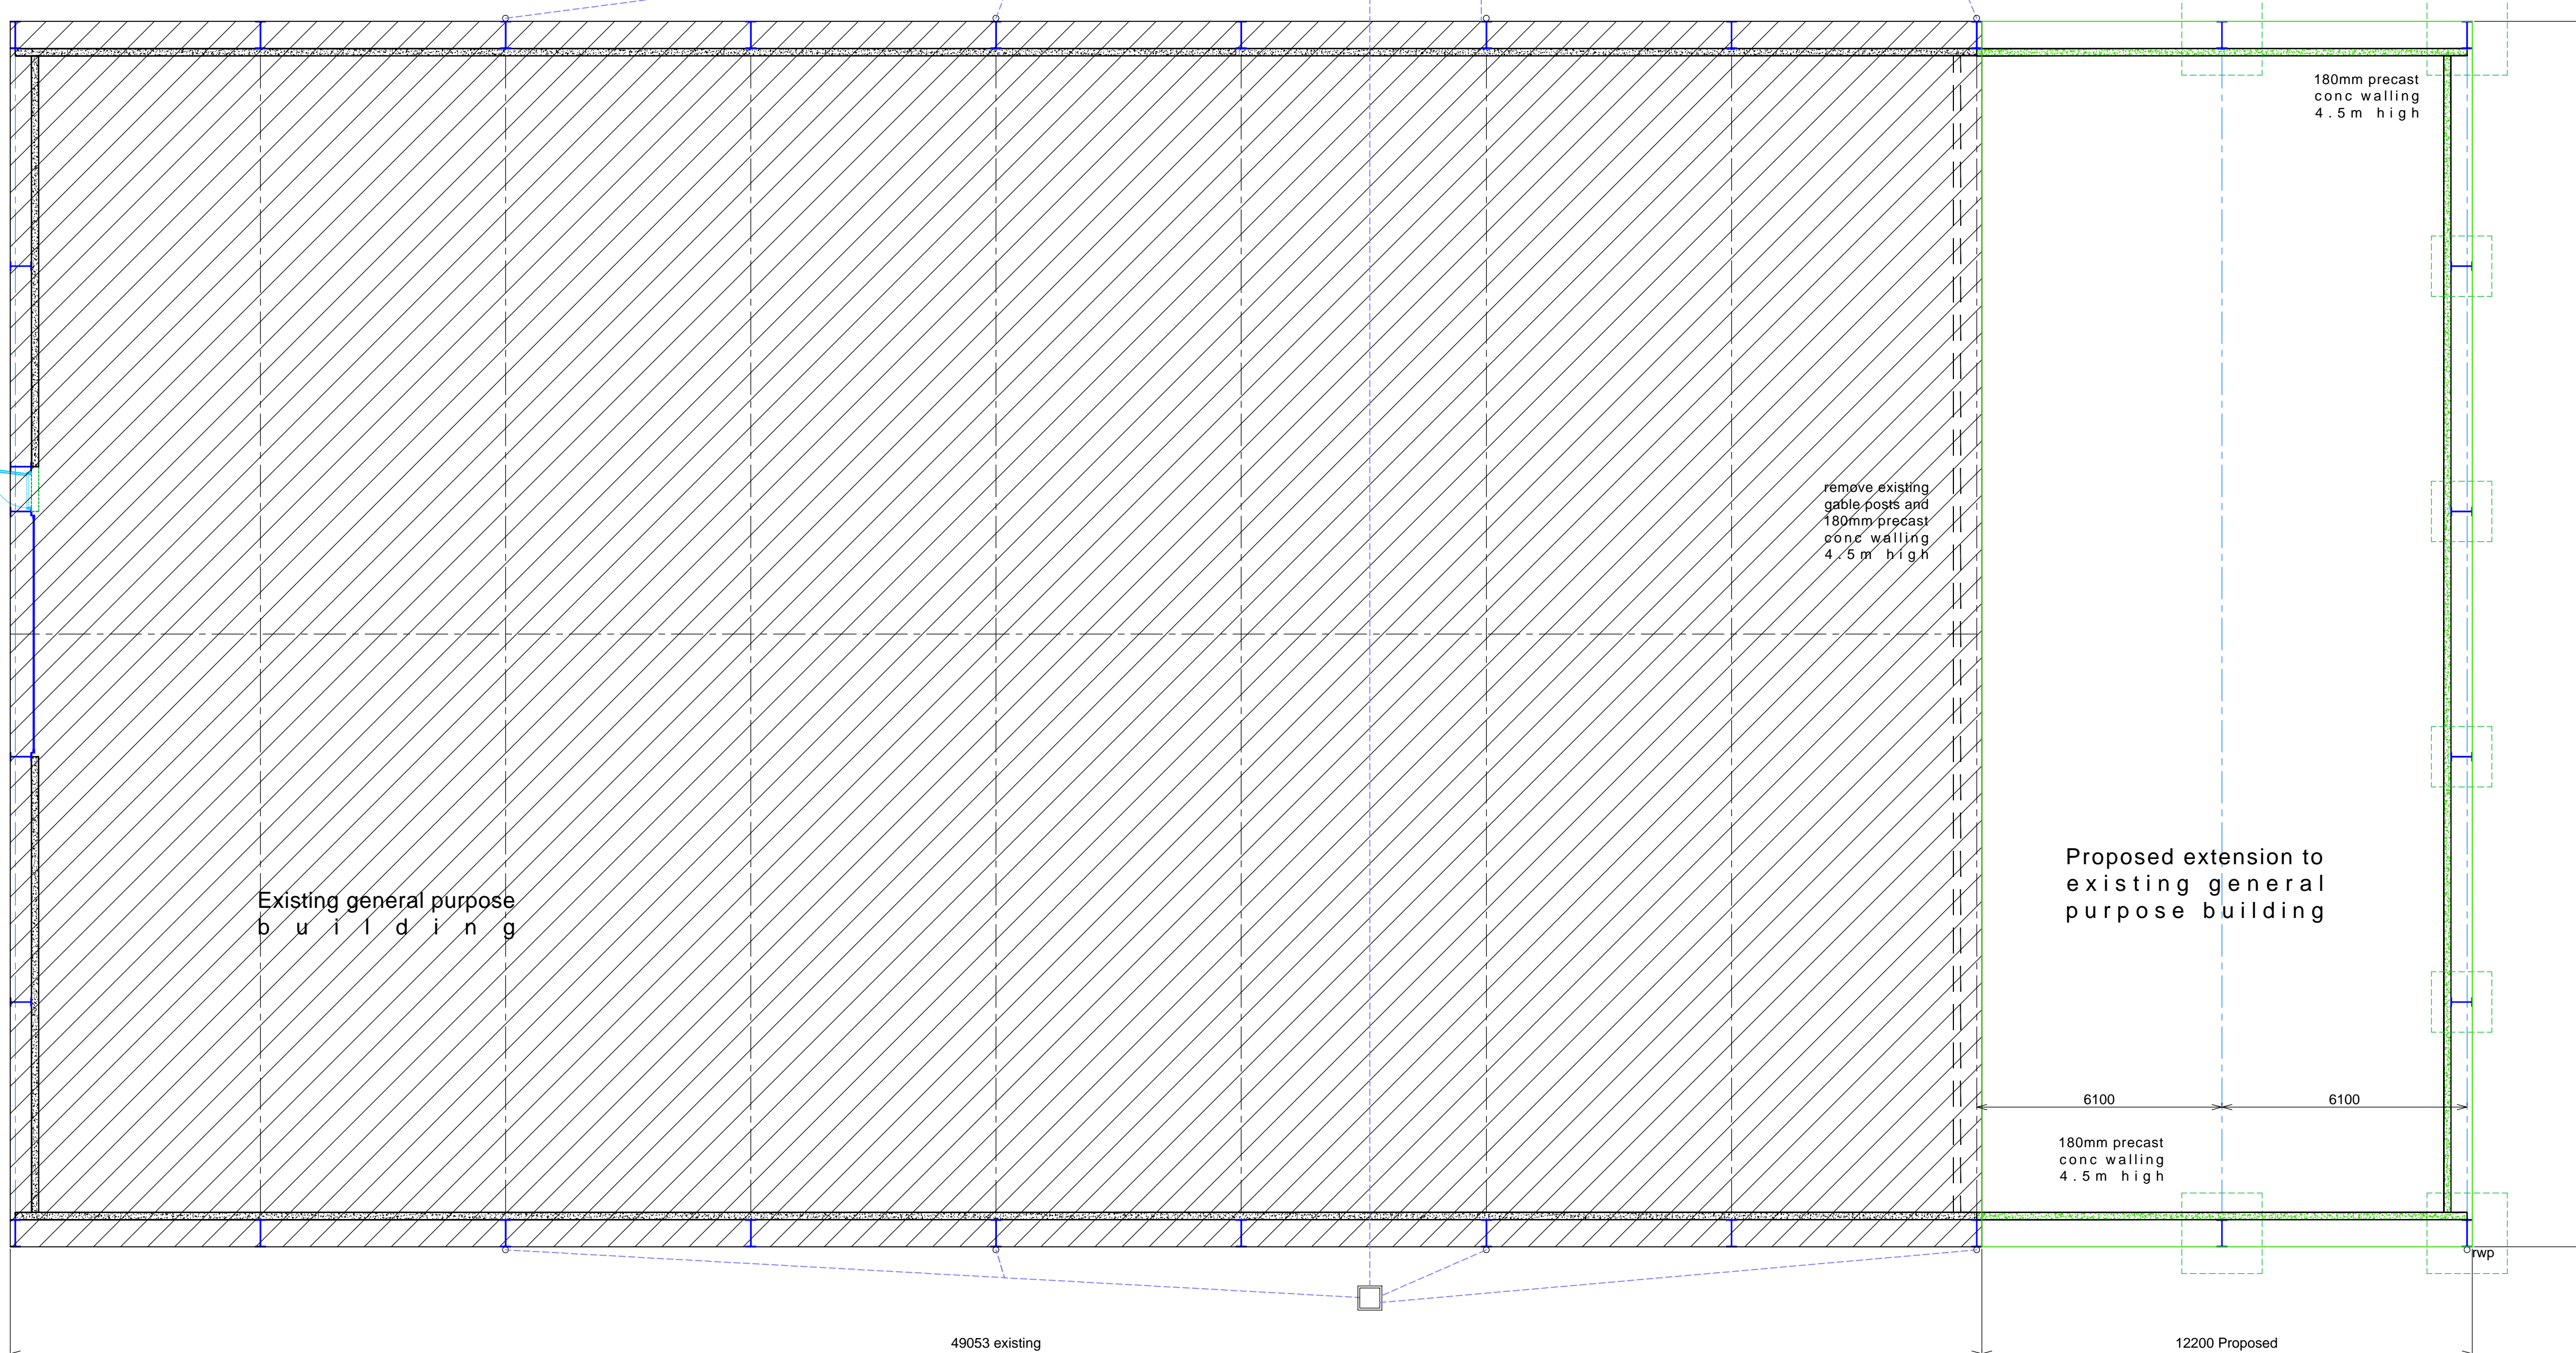

infill, cut and grade around building to approx 75mm below finished floor level of proposal

Proposed Plan 1:100 scale
0 1 2 3 4 5 10 m
371.86m2 external area of extension

Drawings produced for planning application purposes only, NOT FOR FABRICATION
Building manufacturer to carry out dimensional check survey prior to fabrication
All steel/timber/foundations/structural sizes are indicative only.
Beware underground services check/scan before excavating

Rev/A 11jan2021 ref to handed east elevation deleted

drawing no. 1337-6 rev a

proposed plan and elevations

Proposed extension to general multi-purpose building B1, B2, B8 and agricultural use.

Clough Farm
Goole Road
Swinefleet
DN14 8AR

Mr. J F Austwick

Roy Gibson design R.
architectural technician

46 Hill Rise Market Weighton York YO43 3JX ENGLAND

scale: 1:100 & 1:200 @ A1

R Gibson

date: nov 2020

project no. 1337

All dimensions and levels to be checked on site by the contractor. Used Figured dimensions only, do not use scaled dimensions. NB: Plan printing /copying process may distort sizes.