




EXISTING FIRST FLOOR PLAN

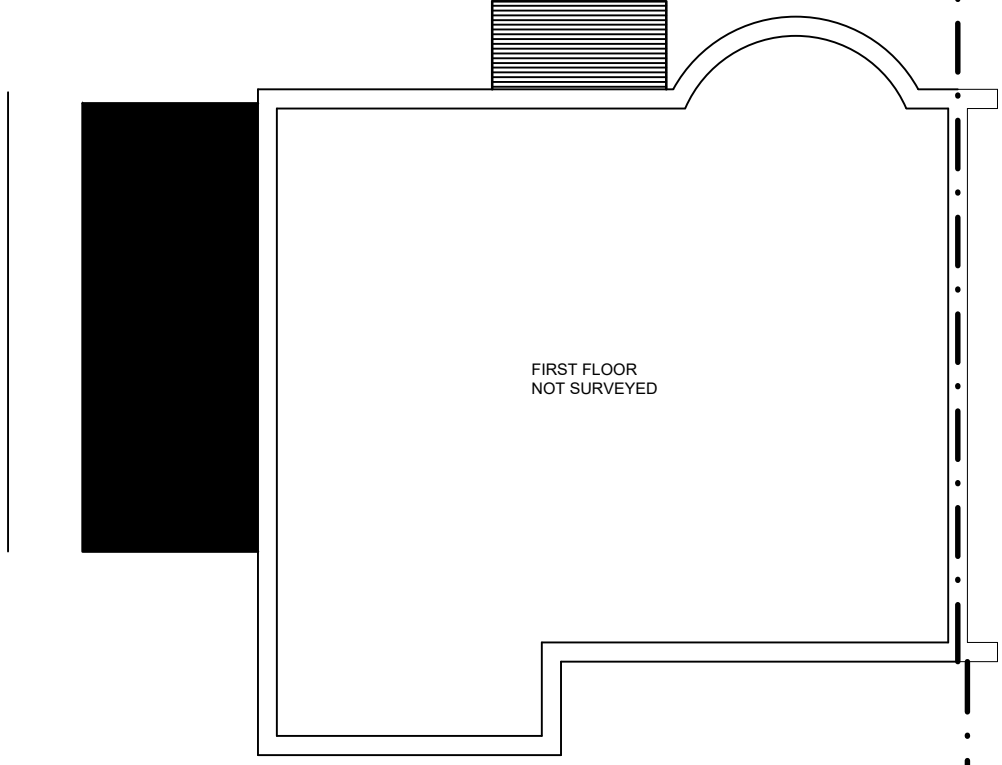

13

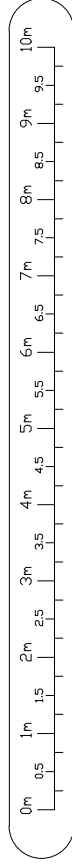

EXISTING ROOF PLAN

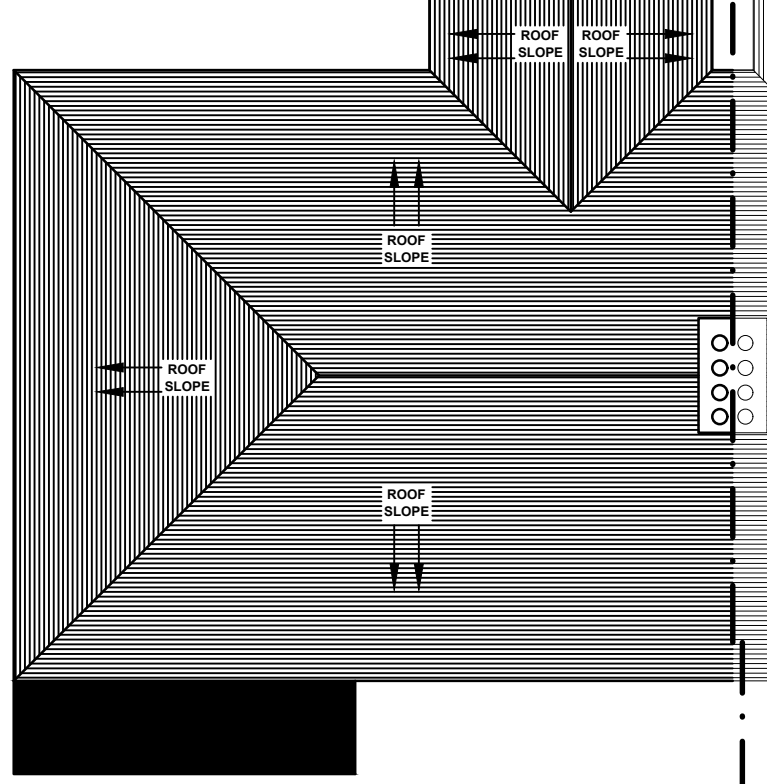

15

13

ICREATE
DESIGN LIMITED
 Planning & Designing of All Types of Building Works
 13 ROBB ROAD, STANMORE, HA7 3SQ
 Tel: 07886759400 ; EM: ikreated@gmail.com

| REV | DATES | COMMENTS |
|-----|----------|---------------------------------|
| B | 13.12.20 | FOR REPEAT PLANNING APPLICATION |
| A | 18.09.20 | FOR PLANNING APPLICATION |

CLIENT
 MR. P VINOD
 15 WOODSIDE AVENUE
 WEMBLEY
 HA0 1UH

PROJECT/TITLE
 SINGLE STOREY REAR EXTENSION,
 OUTHOUSE AND DROPPED KERB AT
 FRONT FOLLOWING DEMOLITION OF
 EXISTING REAR OUTHOUSE.
 SCALE: 1:100@A3
 DRG NO: 15WOODSIDEAVE-006