



FRONT ELEVATION PROPOSED

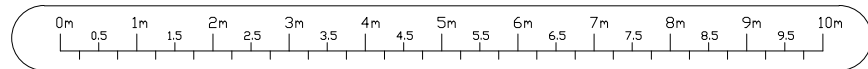

SIDE ELEVATION PROPOSED
(AS VIEWED FROM WOODSIDE CLOSE ROAD.)

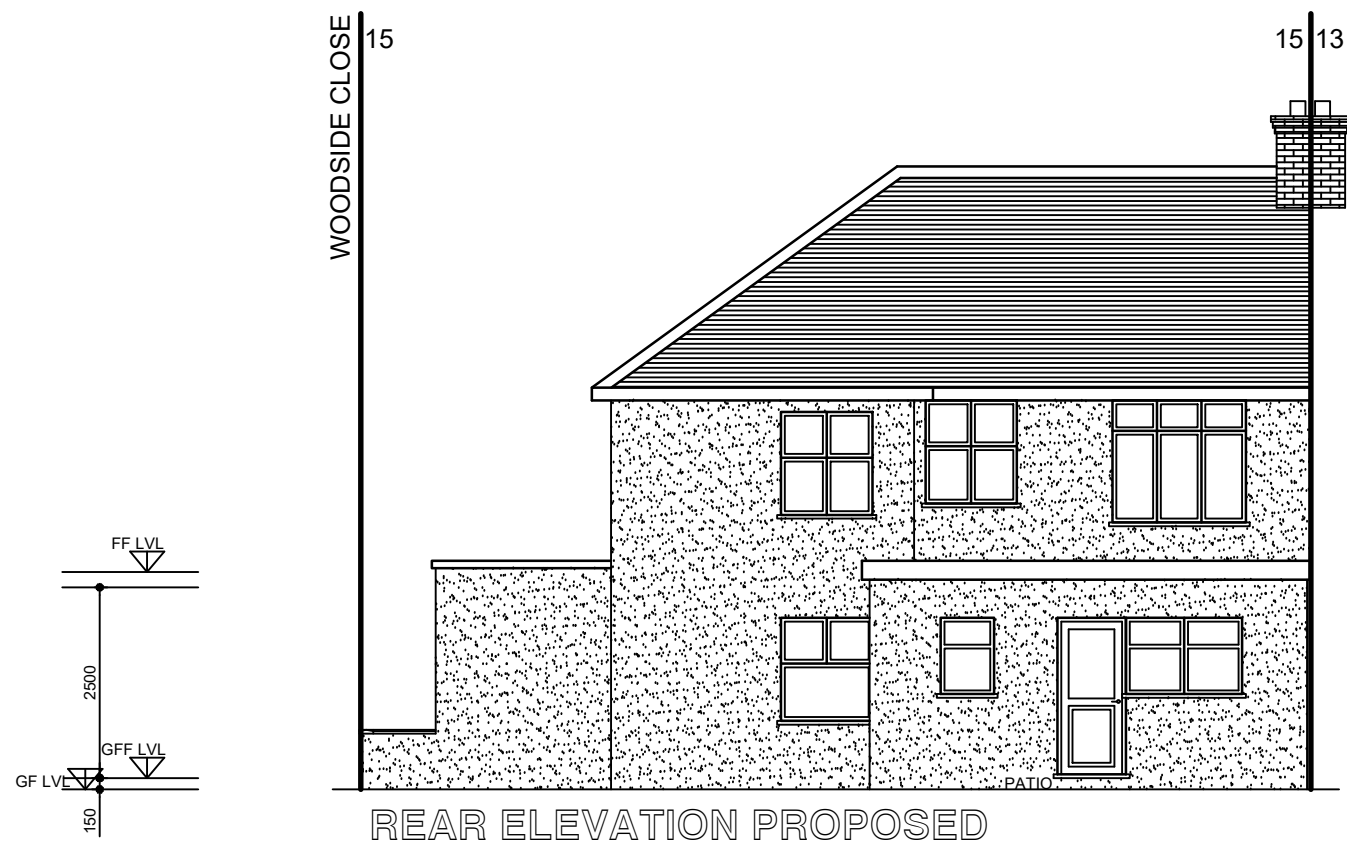

REAR ELEVATION PROPOSED



SIDE ELEVATION PROPOSED
(AS VIEWED FROM NO.13)

ICREATE ©
DESIGN LIMITED
Planning & Designing of All Types of Building Works
13 ROBB ROAD, STANMORE, HA7 3SQ
Tel: 07886759400 ; EM: ikreated@gmail.com

REV	DATES	COMMENTS
B	13.12.20	FOR REPEAT PLANNING APPLICATION
A	18.09.20	FOR PLANNING APPLICATION

CLIENT
MR. P VINOD
15 WOODSIDE AVENUE
WEMBLEY
HA0 1UH

PROJECT/TITLE
SINGLE STOREY REAR EXTENSION,
OUTHOUSE AND DROPPED KERB AT
FRONT FOLLOWING DEMOLITION OF
EXISTING REAR OUTHOUSE.
SCALE: 1:100@A3
DRG NO: 15WOODSIDEAVE-004