



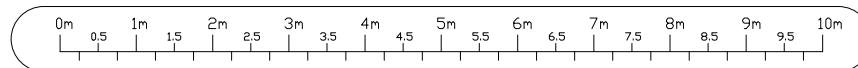


FRONT ELEVATION  
EXISTING



SIDE ELEVATION EXISTING  
(AS VIEWED FROM WOODSIDE CLOSE ROAD .)

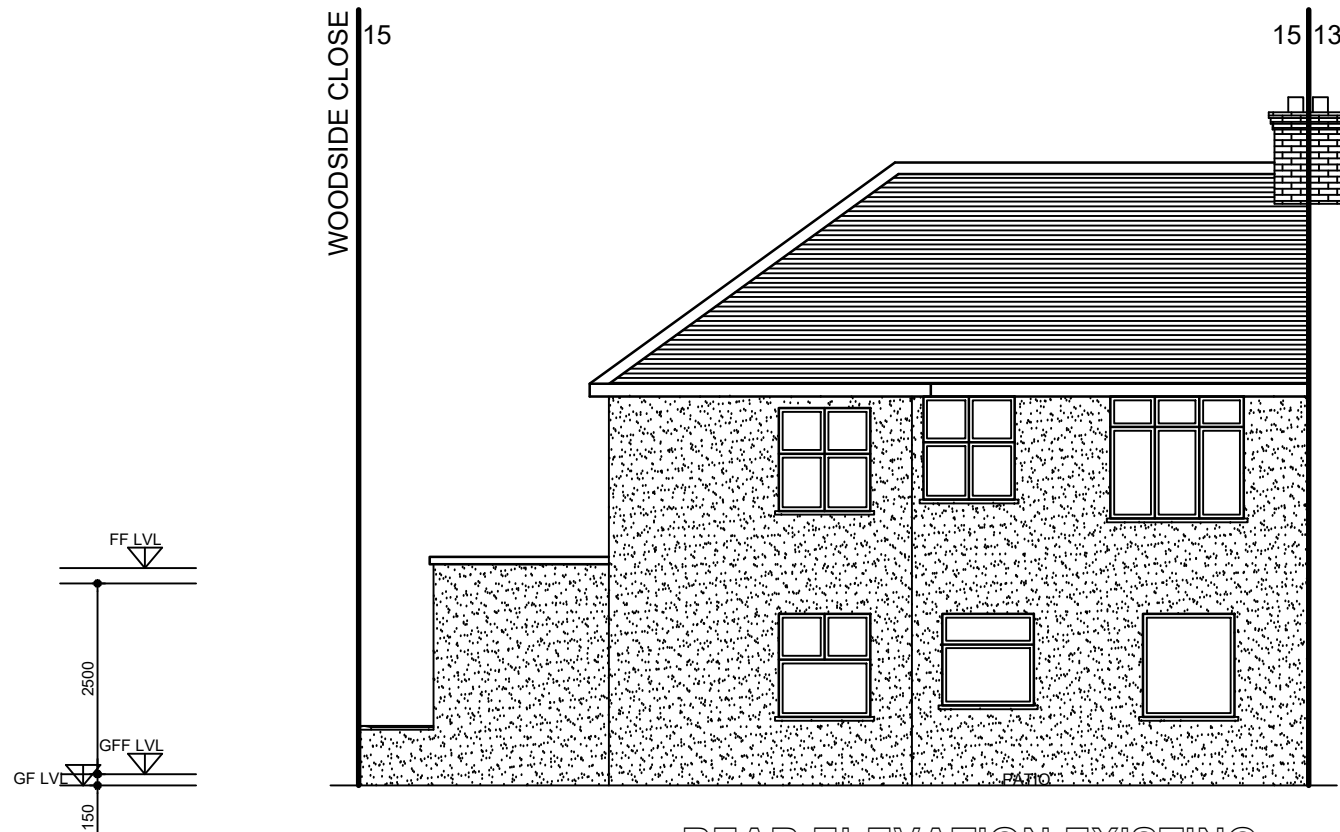

REAR ELEVATION EXISTING

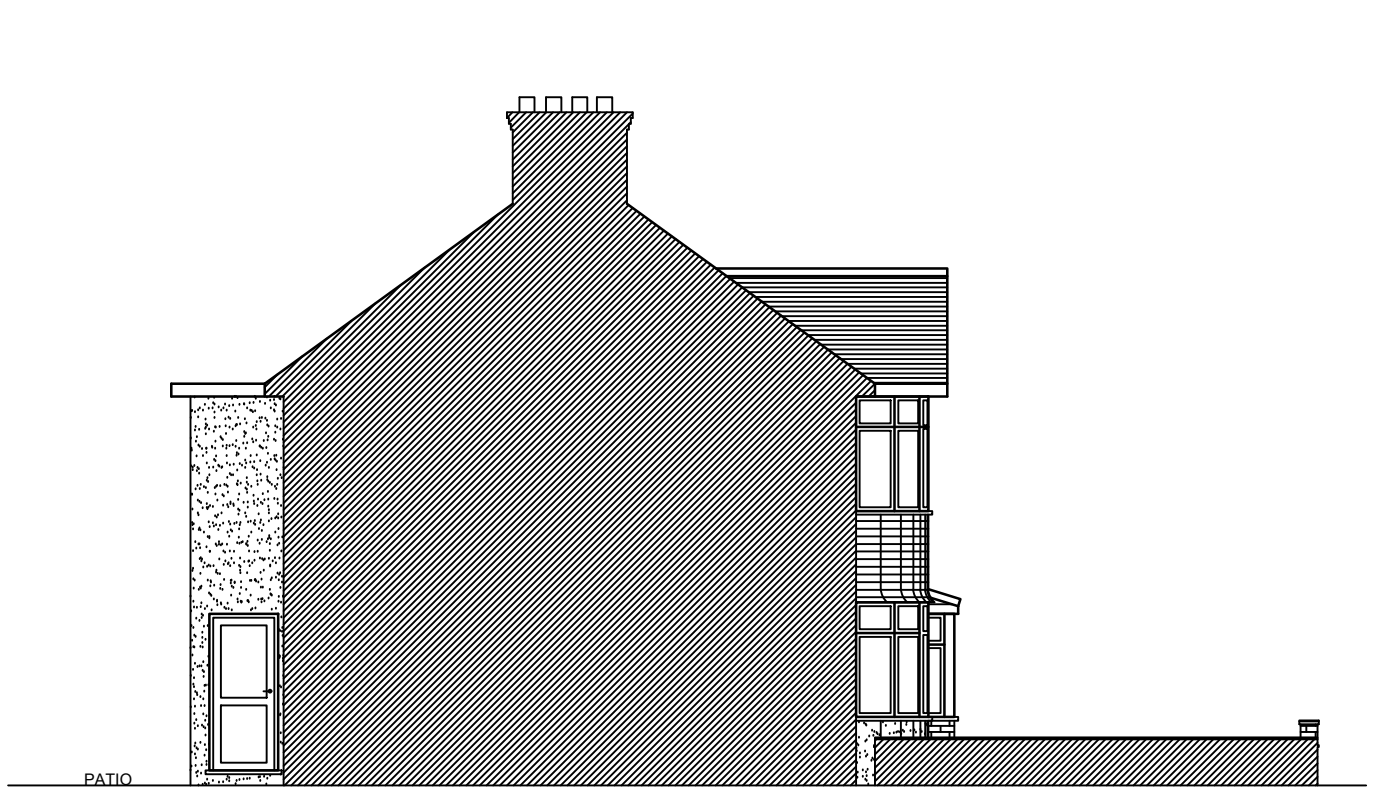

SIDE ELEVATION EXISTING  
(AS VIEWED FROM NO.13)

**ICREATE** ©  
DESIGN LIMITED

Planning & Designing of All Types of Building Works  
13 ROBB ROAD, STANMORE, HA7 3SQ  
Tel: 07886759400 ; EM: ikreated@gmail.com

REV	DATES	COMMENTS
B	13.12.20	FOR REPEAT PLANNING APPLICATION
A	18.09.20	FOR PLANNING APPLICATION

CLIENT  
MR. P VINOD  
15 WOODSIDE AVENUE  
WEMBLEY  
HA0 1UH

PROJECT/TITLE  
SINGLE STOREY REAR EXTENSION,  
OUTHOUSE AND DROPPED KERB AT  
FRONT FOLLOWING DEMOLITION OF  
EXISTING REAR OUTHOUSE.  
SCALE: 1:100@A3  
DRG NO : 15WOODSIDEAVE-002