

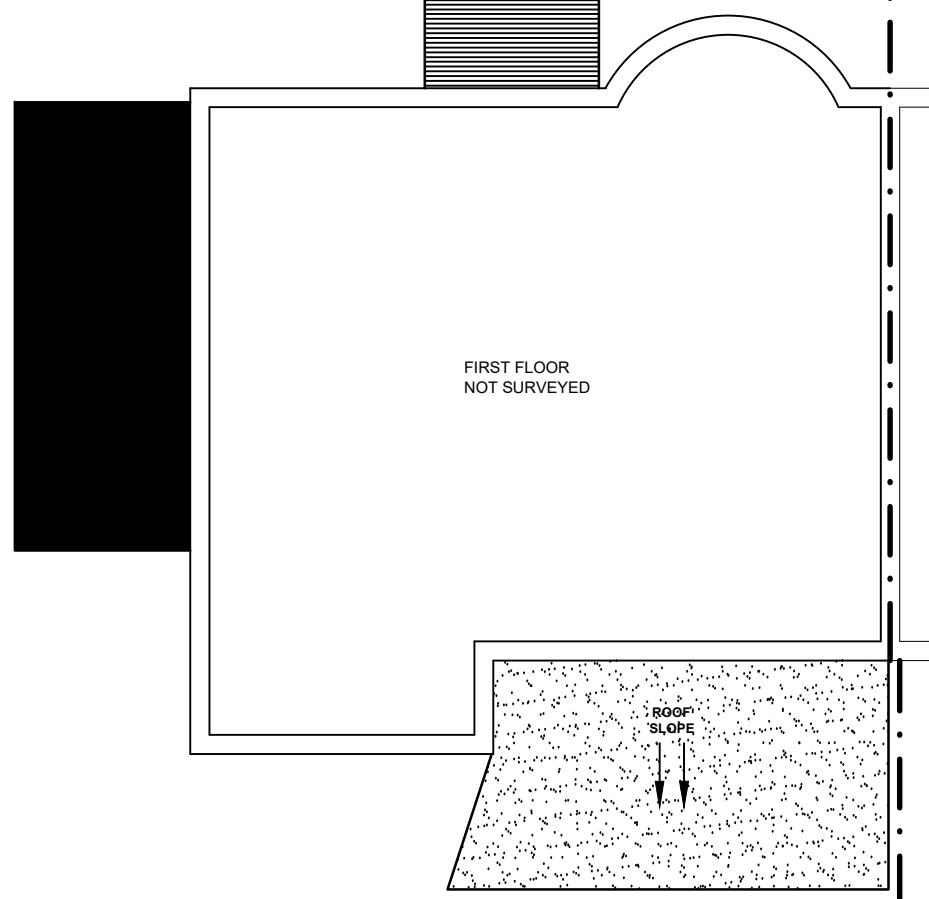


PROPOSED FIRST FLOOR PLAN

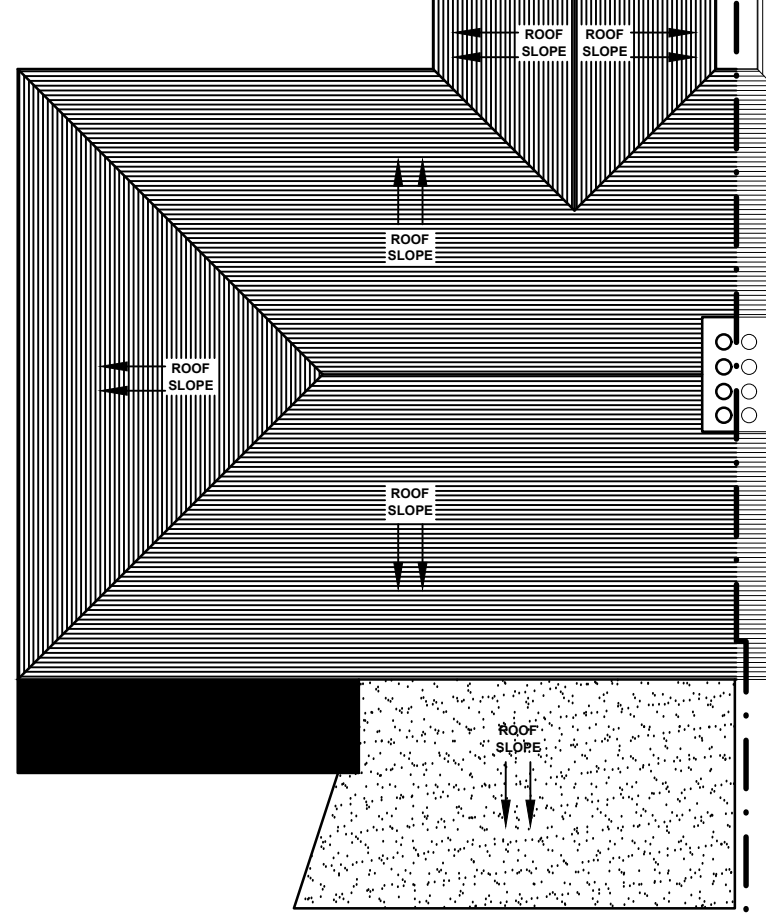

15

13

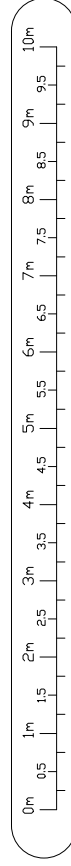

PROPOSED ROOF PLAN

15

13

©
ICREATE
 DESIGN LIMITED
 Planning & Designing of All Types of Building Works
 13 ROBB ROAD, STANMORE, HA7 3SQ
 Tel: 07886759400 ; EM: ikreated@gmail.com

REV	DATES	COMMENTS
B	13.12.20	FOR REPEAT PLANNING APPLICATION
A	18.09.20	FOR PLANNING APPLICATION

CLIENT
 MR. P VINOD
 15 WOODSIDE AVENUE
 WEMBLEY
 HA0 1UH

PROJECT/TITLE
 SINGLE STOREY REAR EXTENSION,
 OUTHOUSE AND DROPPED KERB AT
 FRONT FOLLOWING DEMOLITION OF
 EXISTING REAR OUTHOUSE.
 SCALE: 1:100@A3
 DRG NO: 15WOODSIDEAVE-007