

Notes


Do not scale, use figured dimensions only.

All dimensions to be verified on site prior to the commencement of any work or the production of any shop drawing. All discrepancies to be reported to the Author.

This drawing is to be read in conjunction with all related Designers and Engineers drawings and any other relevant information including the designer(s) residual hazard schedule and other pre-construction information before commencement of any works on site.




EXISTING FRONT ELEVATION

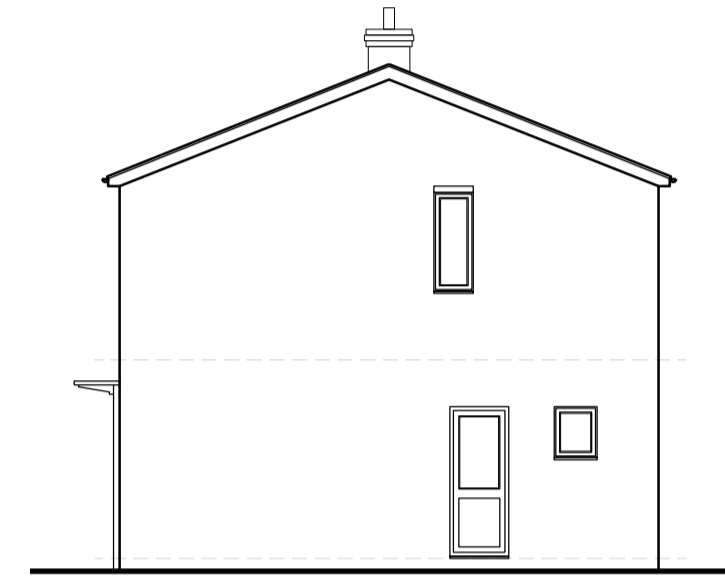

EXISTING SIDE ELEVATION




EXISTING REAR ELEVATION

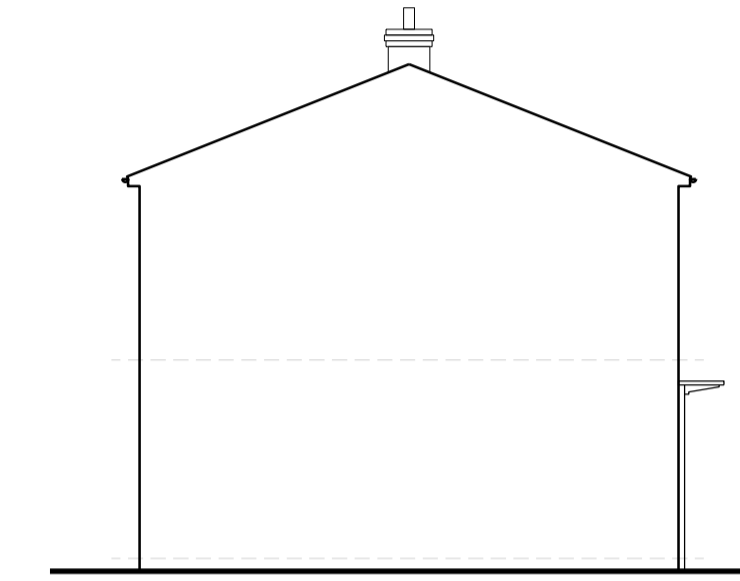

EXISTING SIDE ELEVATION




PROPOSED FRONT ELEVATION

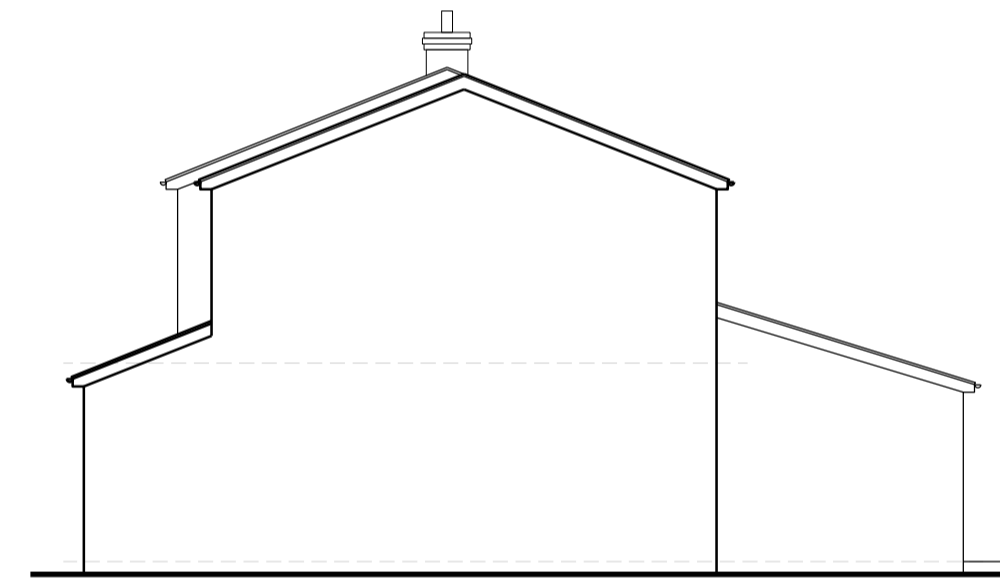

PROPOSED SIDE ELEVATION



PROPOSED REAR ELEVATION

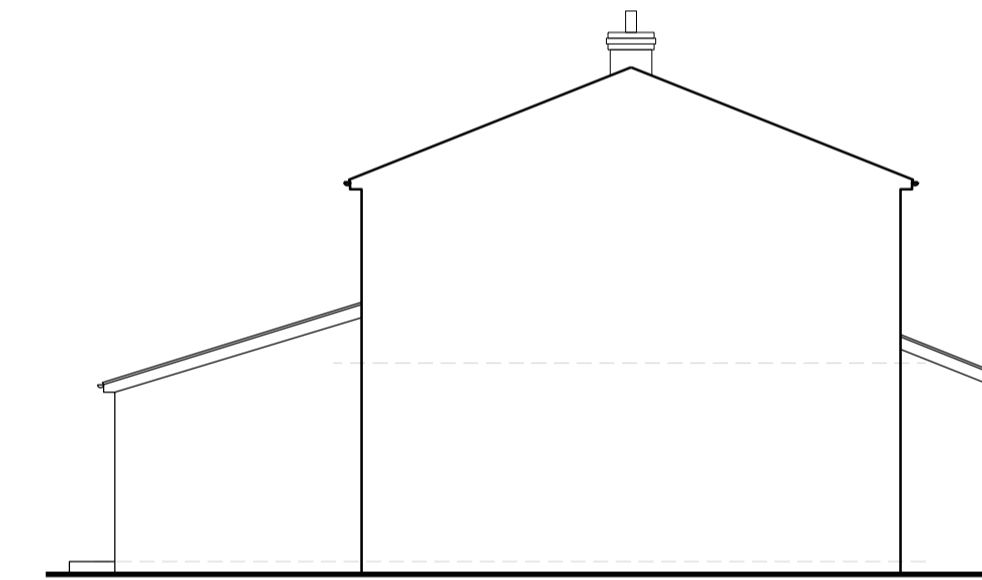

PROPOSED SIDE ELEVATION

PLANNING TENDER CONSTRUCTION

Architectural Services York
31 Beckfield Lane
York
YO26 5PN

07841 039833
info@architecturalservicesyork.co.uk
www.architecturalservicesyork.co.uk



Project
Proposed Development at 25
Chalons Road, Dringhouses, York
YO24 2TW

Drawing Title
Existing & Proposed Elevations

Scale 1: 100 @ A1 Date DEC/ 2020

Drawing No. FP01/ 02 Rev. -

