




Proposed Side Elevation
Scale - 1/100

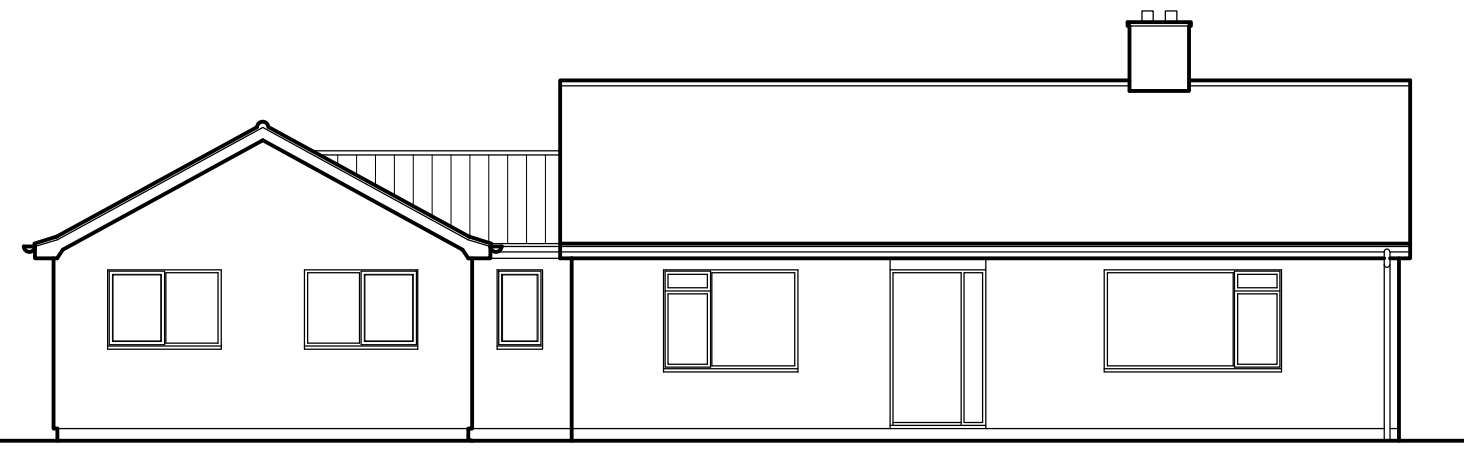


Proposed Front Elevation
Scale - 1/100

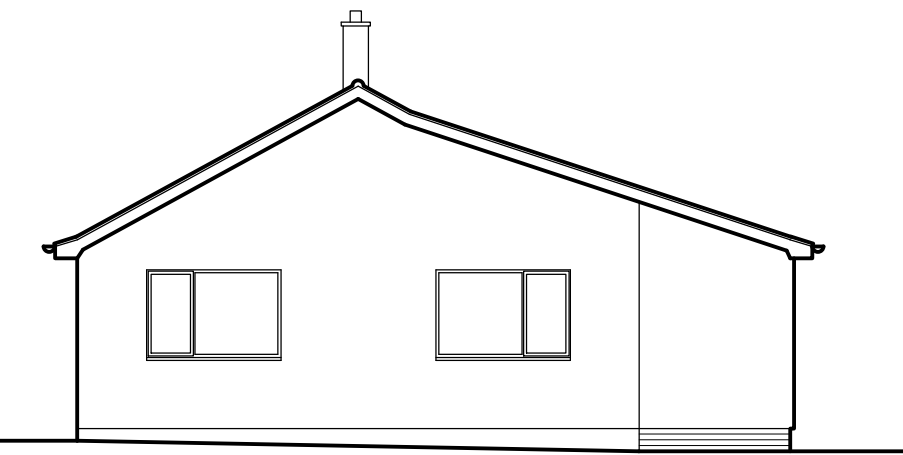


Proposed Side Elevation
Scale - 1/100

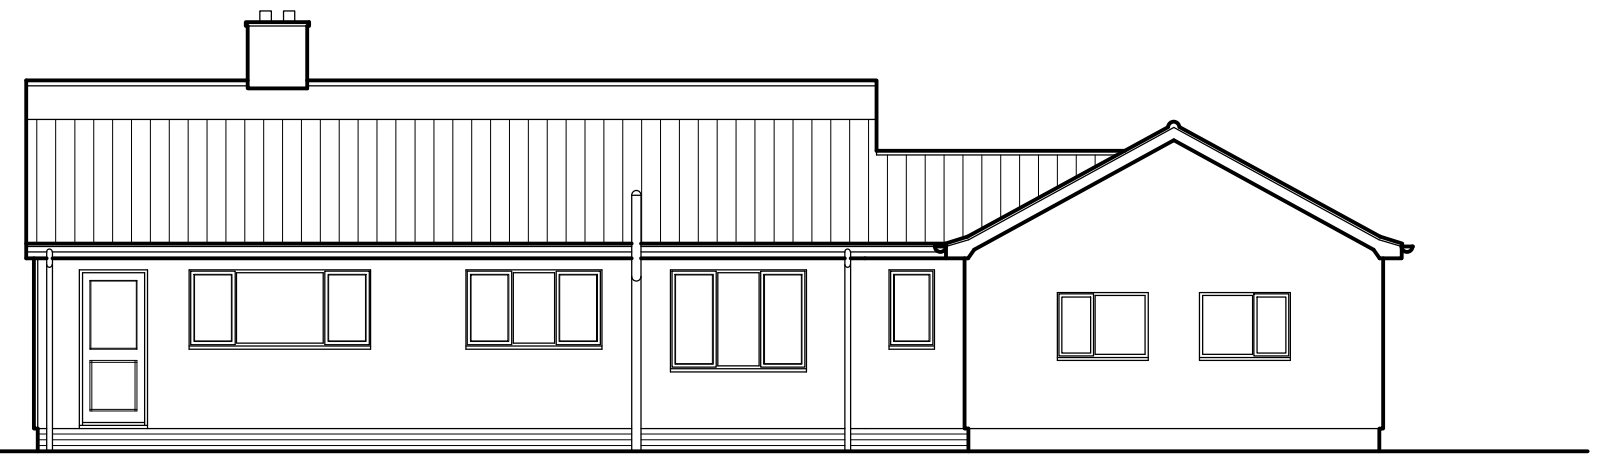


Proposed Rear Elevation
Scale - 1/100

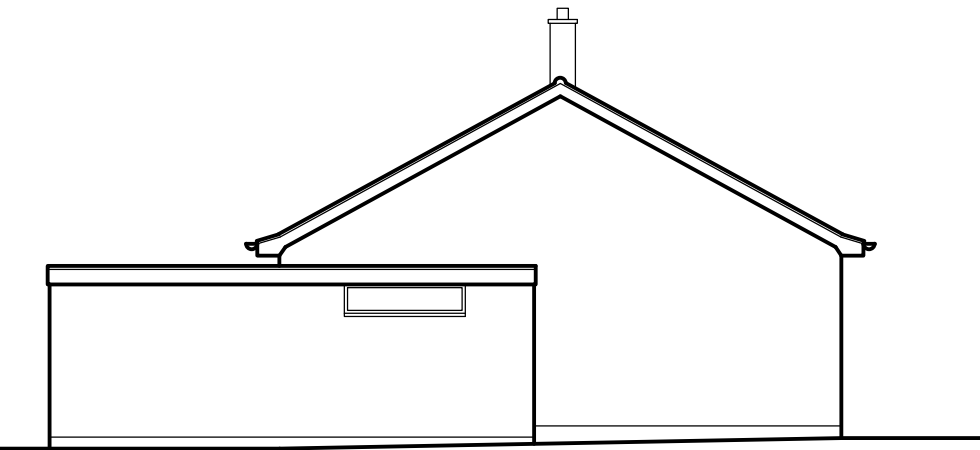


Existing Side Elevation
Scale - 1/100

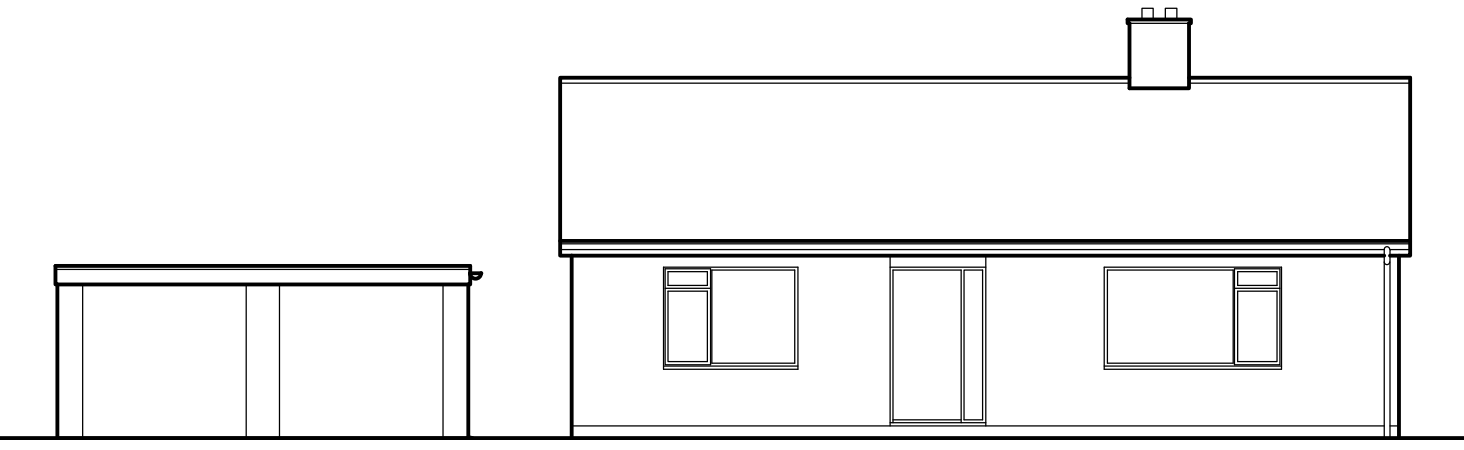


Existing Front Elevation
Scale - 1/100

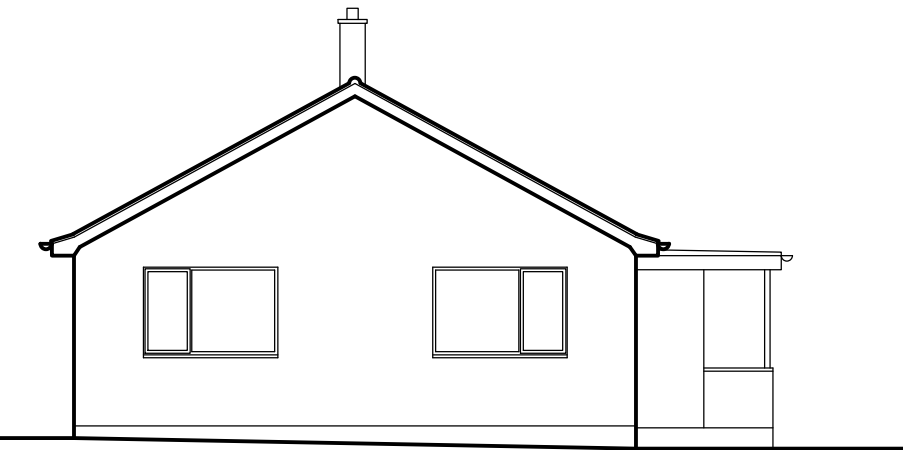

Existing Side Elevation
Scale - 1/100

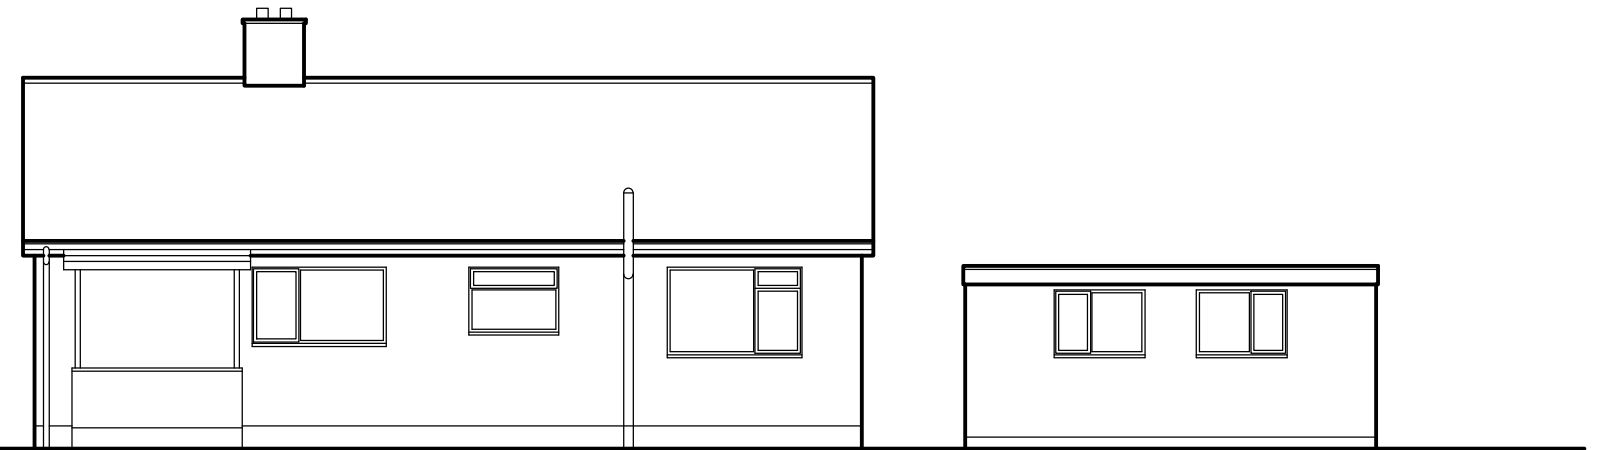


Existing Rear Elevation
Scale - 1/100

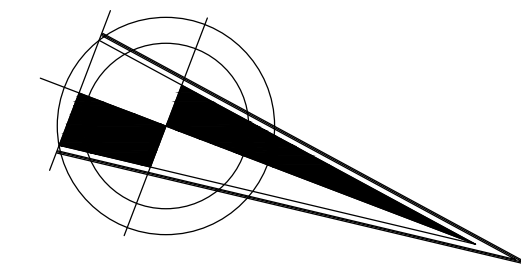


Site Location Plan
Scale: 1/1250

© Crown Copyright
All rights reserved
Licence No: AL 100025996

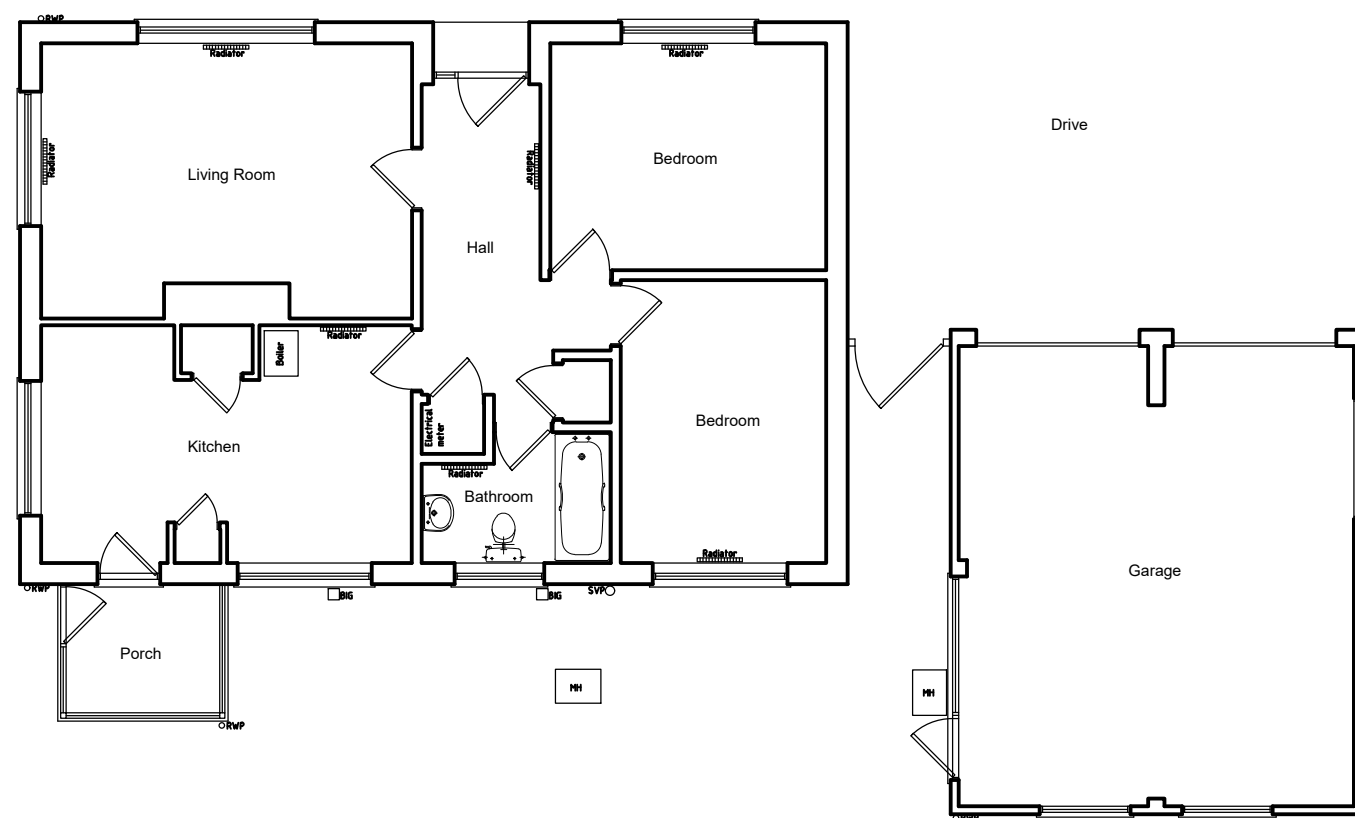

Existing Ground Floor Layout
Scale - 1/100

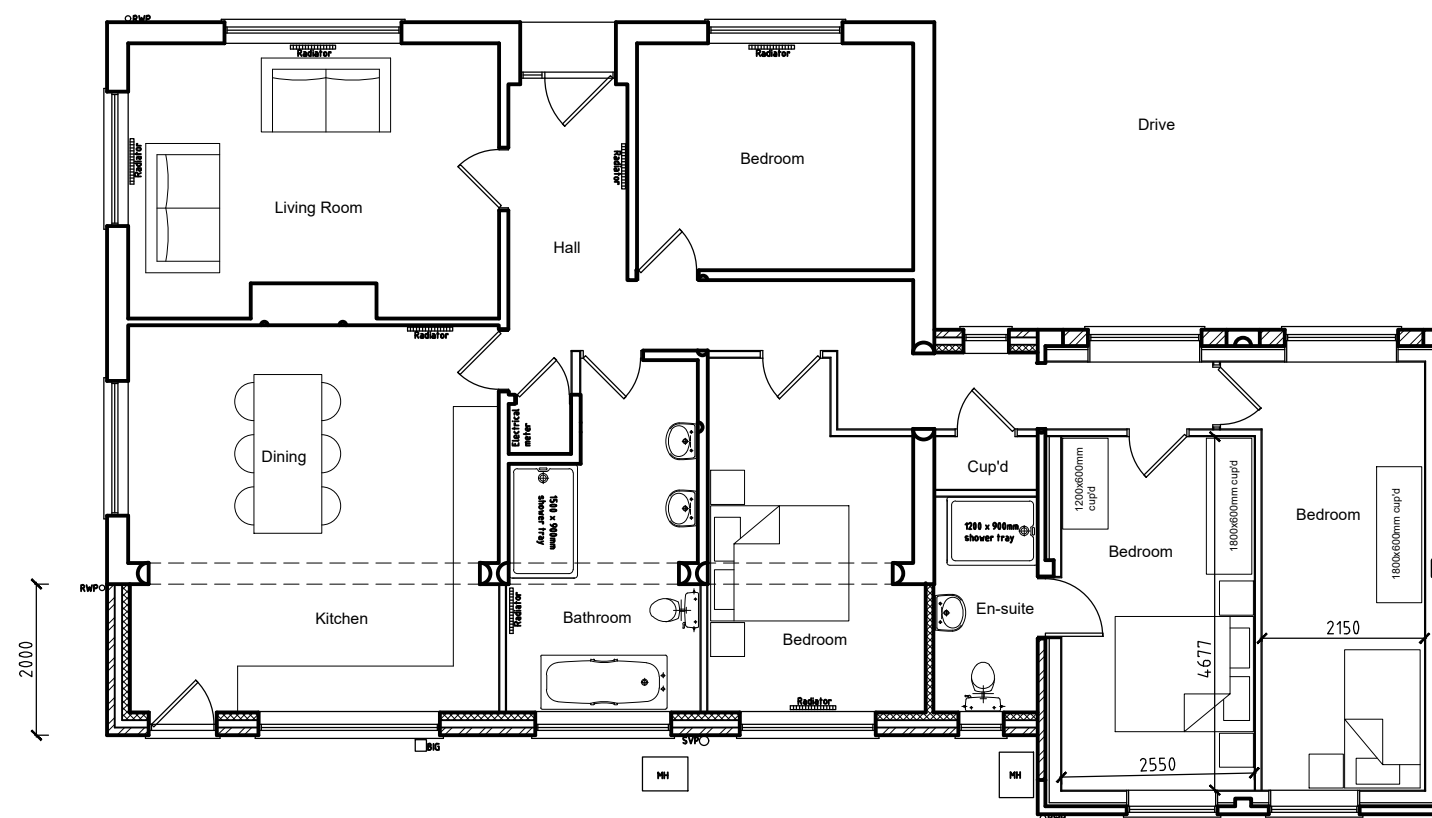

Proposed Ground Floor Layout
Scale - 1/100

Notes:

This drawing and any design shown upon it are the exclusive copyright of Ian Garrett Building Design Limited, UK. No other person may use this design for any purpose, without prior written permission or discharge being received from us in a written form from Ian Garrett Building Design Limited, UK the copyright holder.

This drawing shall not be scaled, check all site dimensions & from fixed positions. Use dimensions on the plans in preference.

This drawing has been prepared for planning or building regulation purposes only. It shall not be regarded as a fully working drawing.

All dimensions, levels, foundations, ground conditions, drains, heights, SPC & DPH together with complete drawing shall be checked and agreed prior to any manufacture of any component.

All work, workmanship & materials are to comply with the current & applicable BS Code of Practice, building regulations.

Check planning conditions that may be relevant to the application. This drawing shall be read in conjunction with the specifications, engineers designs, details that may be supplied to assist.

Any changes to the design or specifications, shall need to be agreed with the local Authority planning & building control departments. Changes could compromise the design requirements.

No alterations to the drawings or specifications shown may be undertaken other than by Ian Garrett Building Design the copyright holder.

Revisions:

Date	Description
23/09/20	Drawing updated.
28/09/20	Drawing updated to render finish of extensions and garage.
31/07/20	Drawing updated to planning drawing.

6 Norwich Road
Ditchingham
Norfolk
NR35 2JY

Client: Pinnacle Property Group

Proposals - Planning

Drawing no: 2673.20.1C

Date: September 2020
Scale: 1:100, 1:500 & 1:1250

Ian Garrett
Building Design and
Surveying Consultants

Ian Garrett Building Design Limited
The Stairs, 4 Oakwood Mews
St Peters Street, LOWESTOFT,
Suffolk, NR32 2LS.
T: 01502-811821, M: 07960-187224
E: ian@garrettdesign.co.uk
W: www.garrettdesign.co.uk
Company Reg no. 07140861