




KEY	
<span style="color: red;">- - - - -</span>	Application Boundary (0.10 Ha)
<span style="color: blue;">- - - - -</span>	Outline of Existing Property
<span style="color: brown;">- - - - -</span>	Pre-Application Scheme Outline

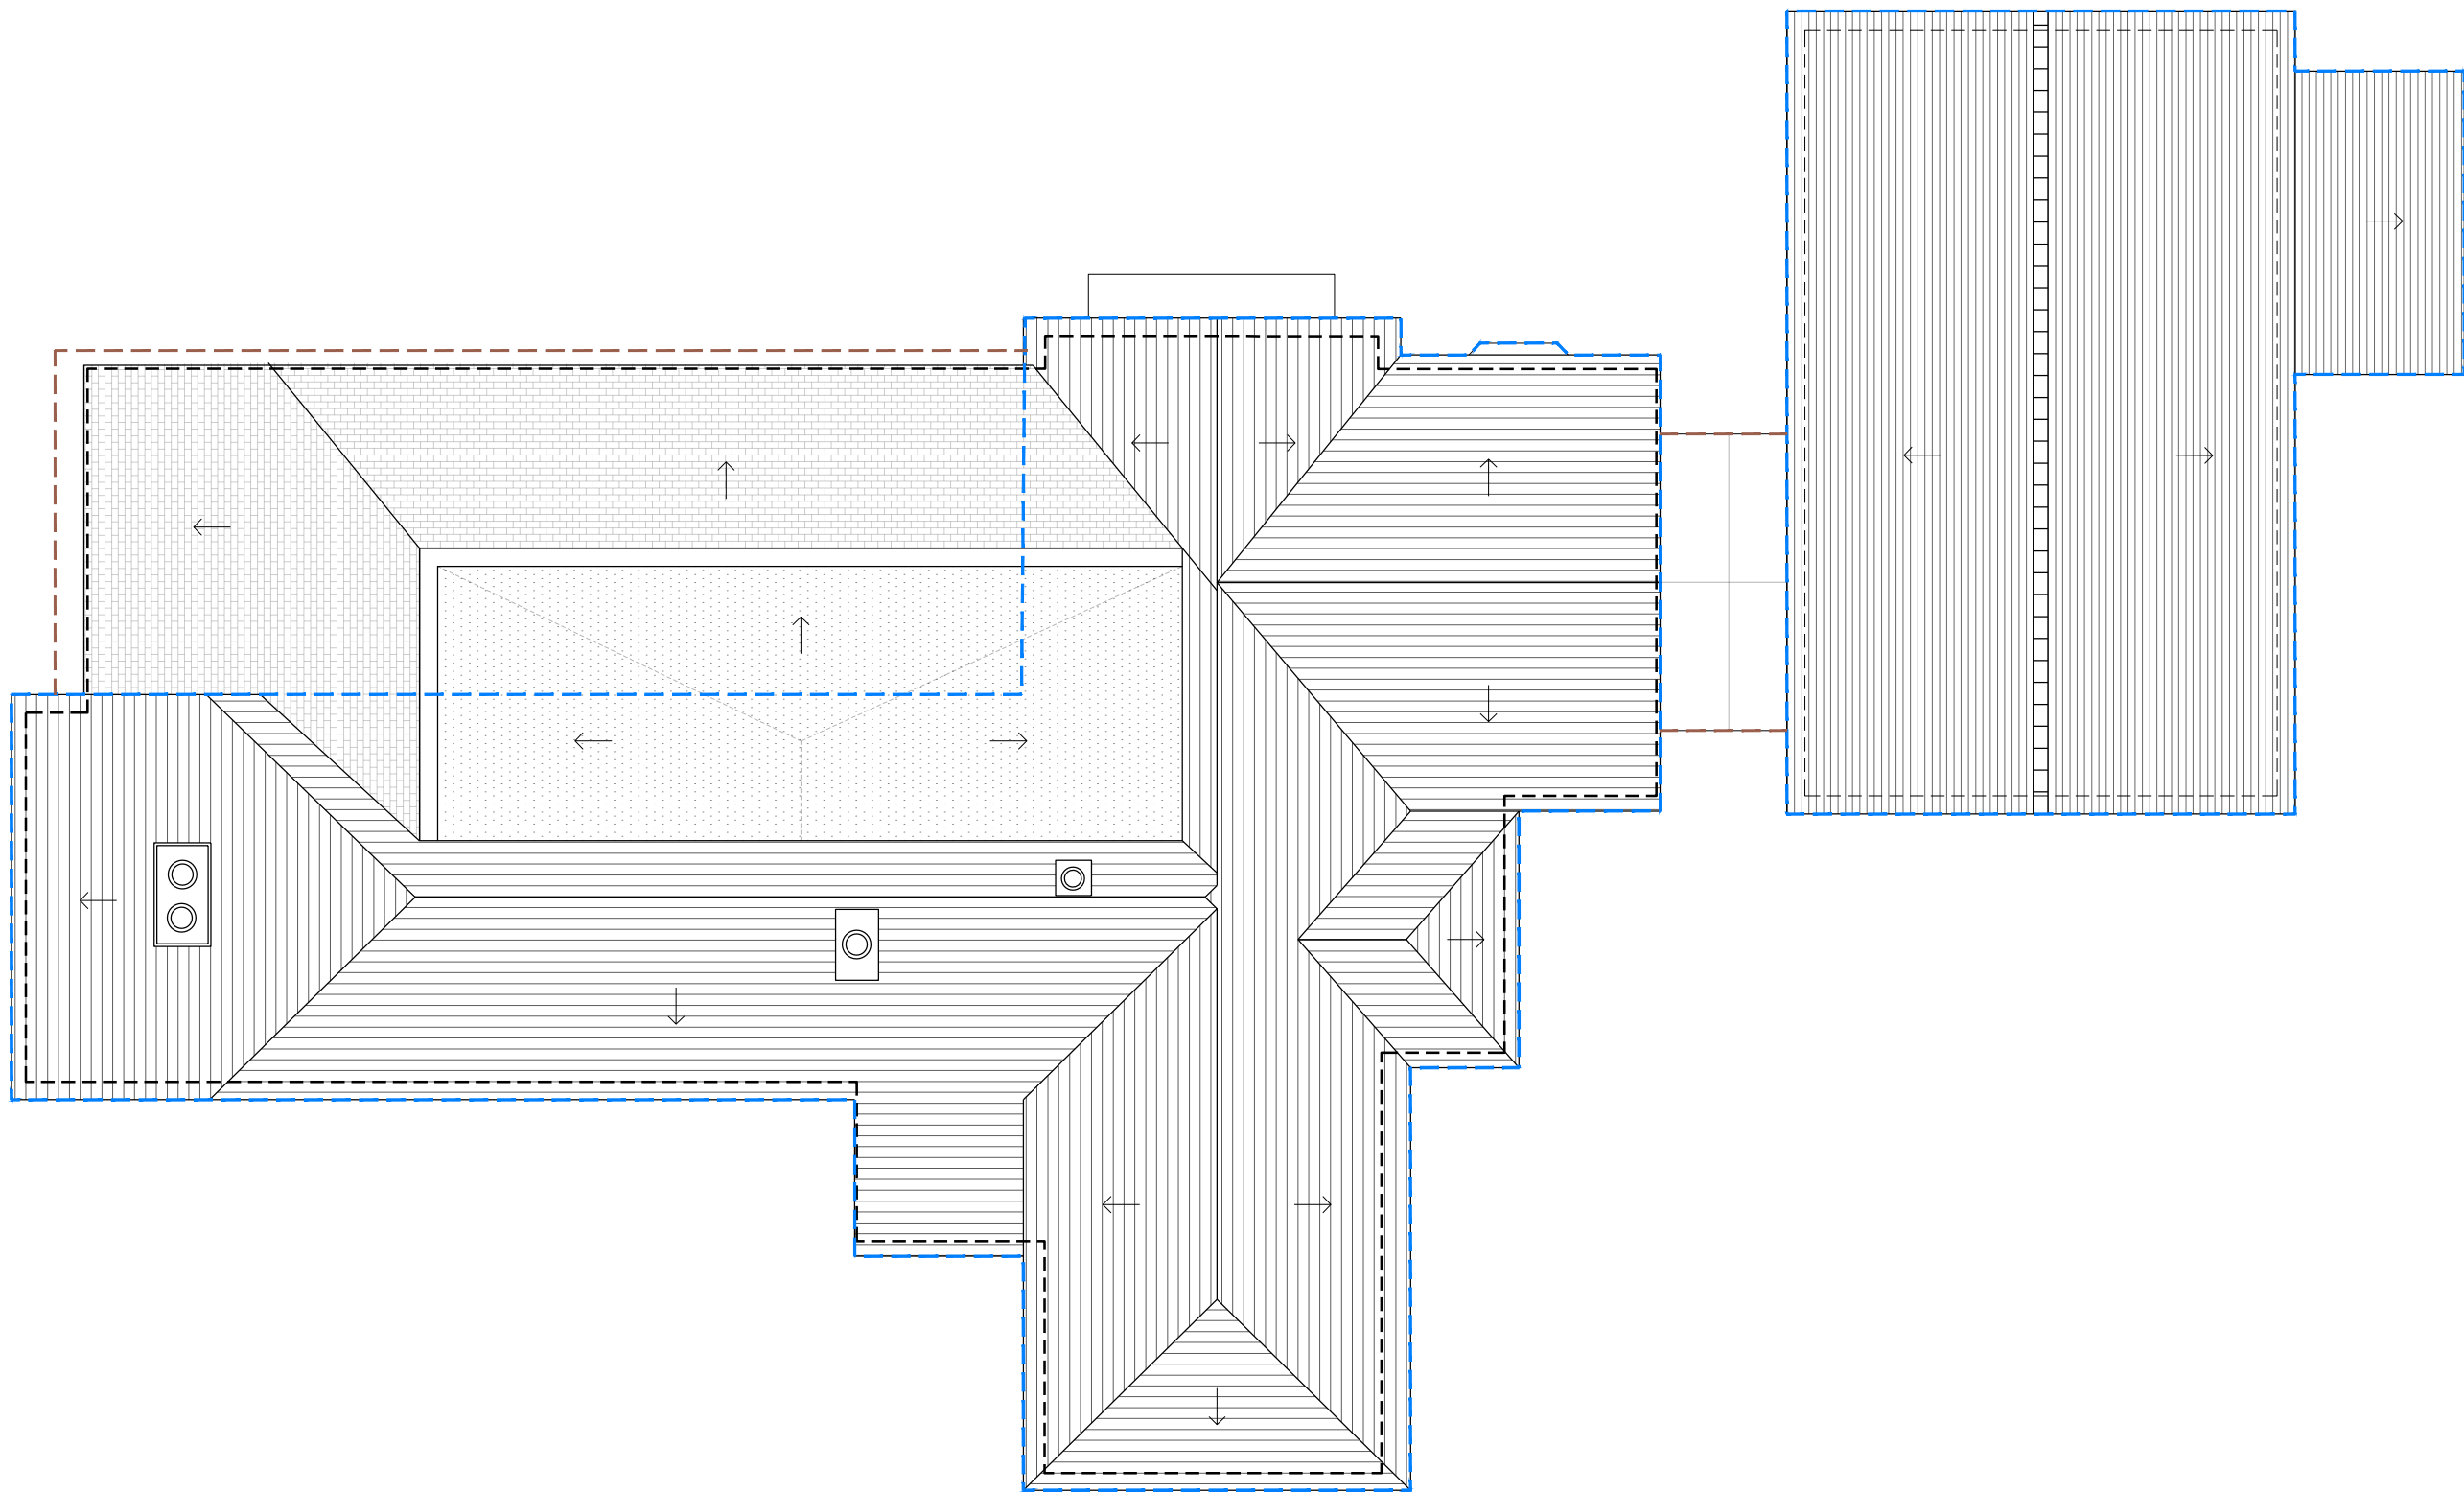

1 PLAN  
Proposed Roof Plan  
SCALE 1: 100

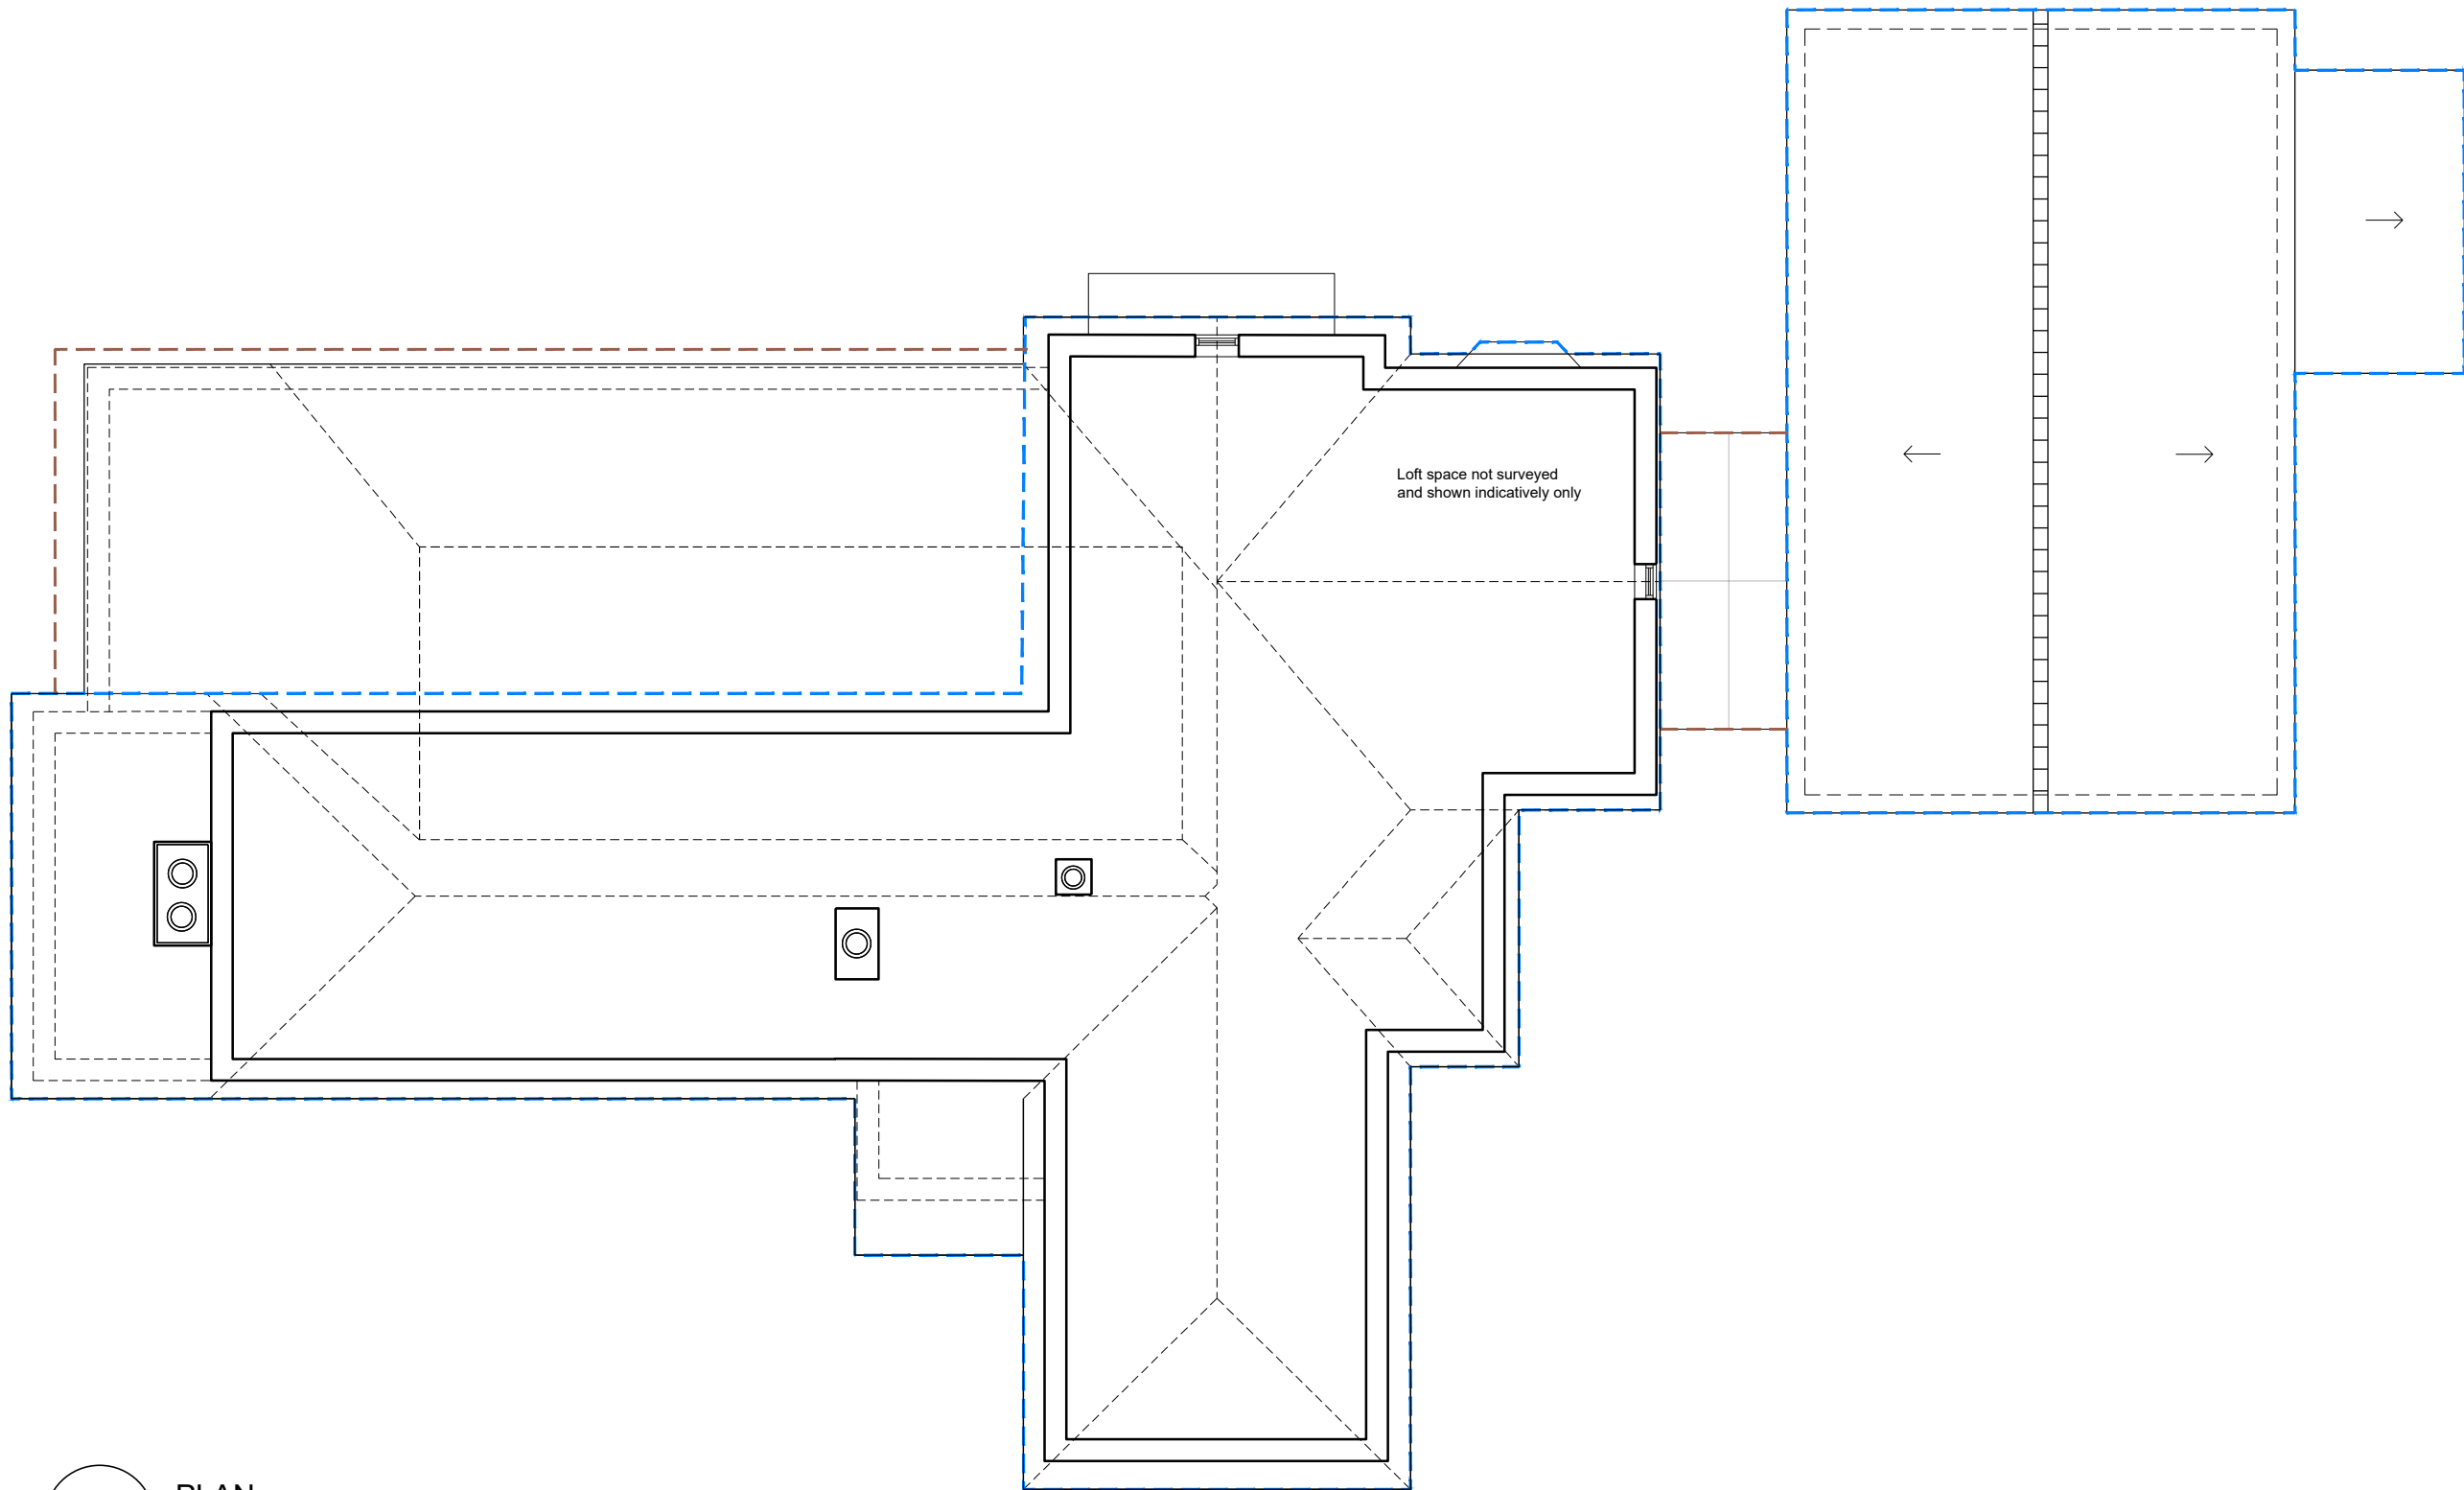

2 PLAN  
Proposed Loft Plan  
SCALE 1: 100

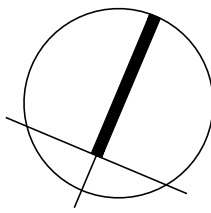

## PLANNING

P3	Added loft plan	JEP / SM	08.01.2021
P2	Proposed scheme amended for planning	JEP / SM	13.11.2020
P1	Proposed plans updated in line with checking survey - 23.09.2020	LW / SM	23.09.2020

REV	DESCRIPTION	DR / CH	DATE
-----	-------------	---------	------

Fairlawn, Parkfield

Sevenoaks, Kent, TN15 0HX

Proposed Floor Plans

Roof Plan

Scale @ A1	1:100
Created	AUGUST 2020
Drawn By	LW
Checked By	SM
Purpose of Issue	PLANNING

OPEN architecture

OPEN architecture	Architecture
	Building Surveying
	Project Management
	Interior Design

Anton House	www.openarc.co.uk
South Park	T +44 01732 779580
Sevenoaks / Kent / TN13 1EB	F +44 01732 741316

Job Reference	Drawing Number	Rev
---------------	----------------	-----

20086 P201 P3

