


NOTES:

- This drawing is to be read in conjunction with all relevant contract drawings and specifications with any conflicting information to be brought to the attention of Pip Morrison before works commence on site.
- Do not scale from this drawing, always work to noted dimensions.
- All given dimensions in mm.


Key

— Ground line


- - - Ground line beyond wall

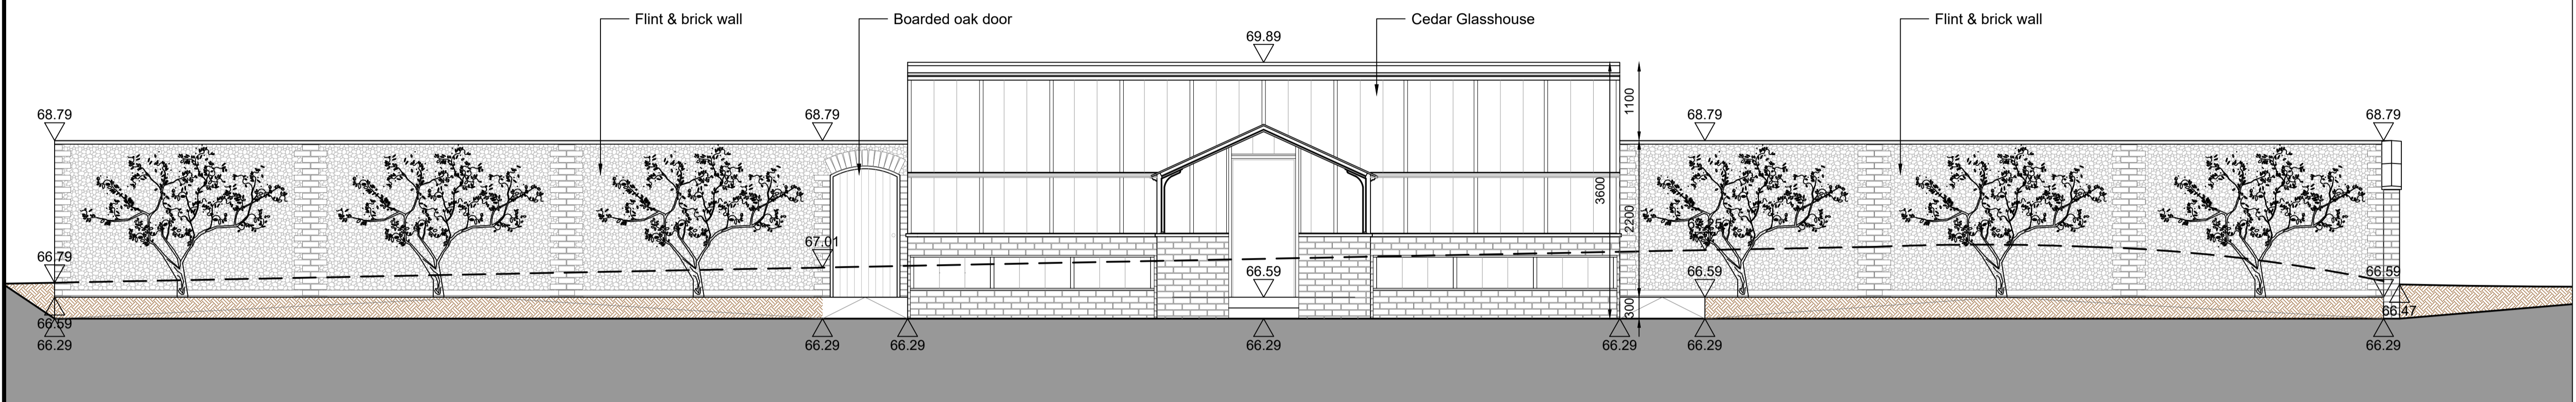


A West Elevation facing West (inside)
1:50 @ A1

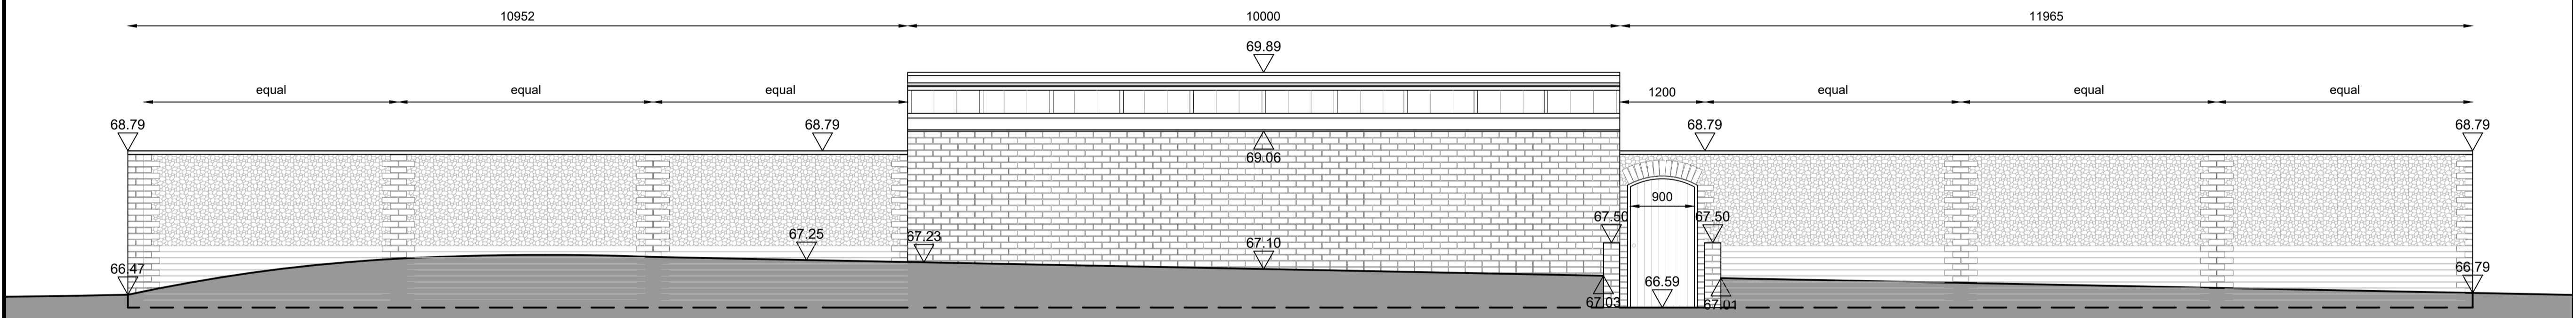

B West Elevation facing East (outside)
1:50 @ A1

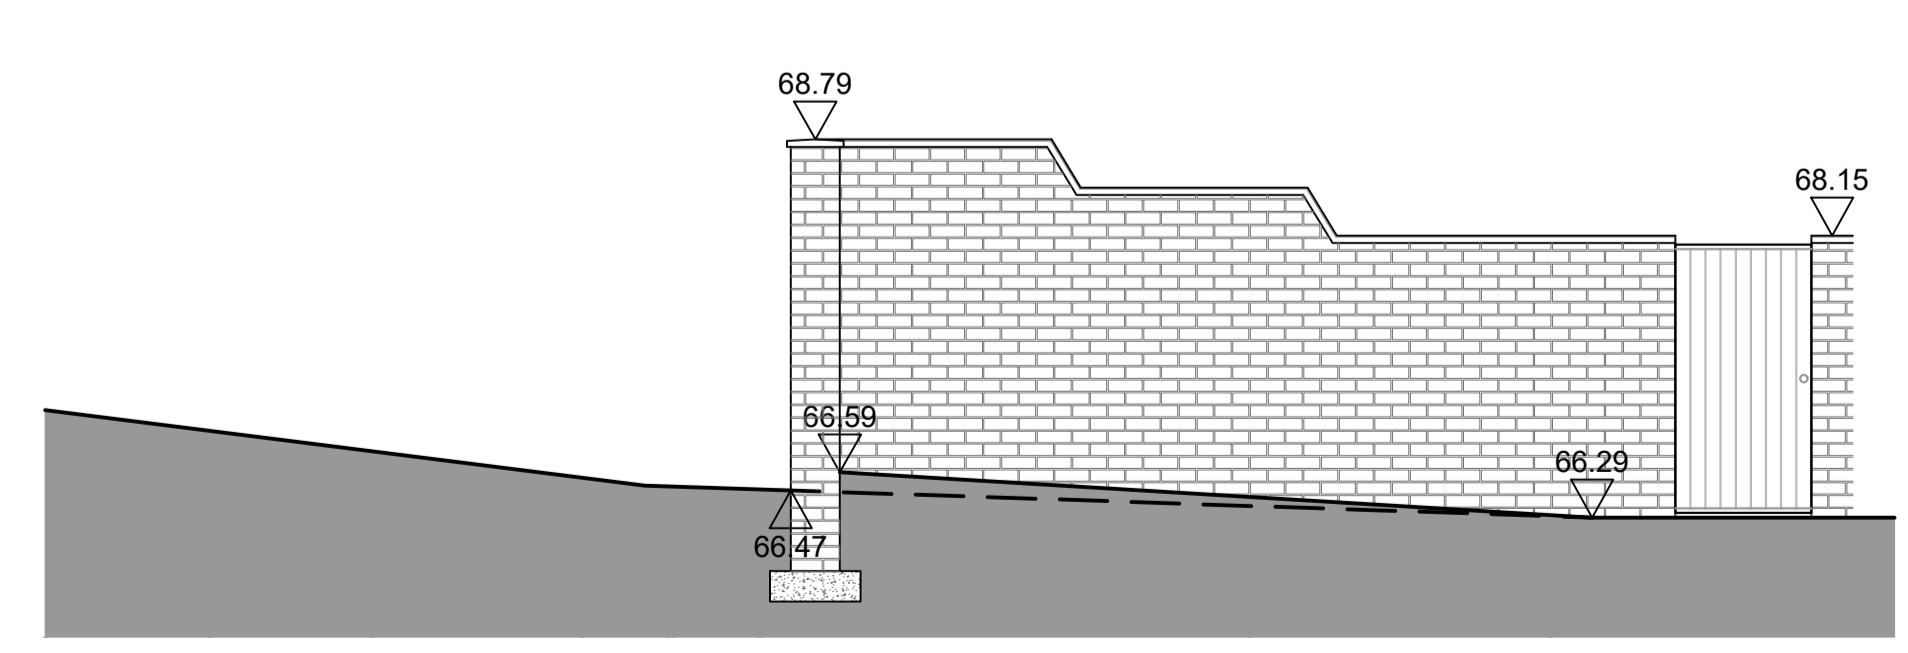

C North Elevation facing North (inside)
1:50 @ A1

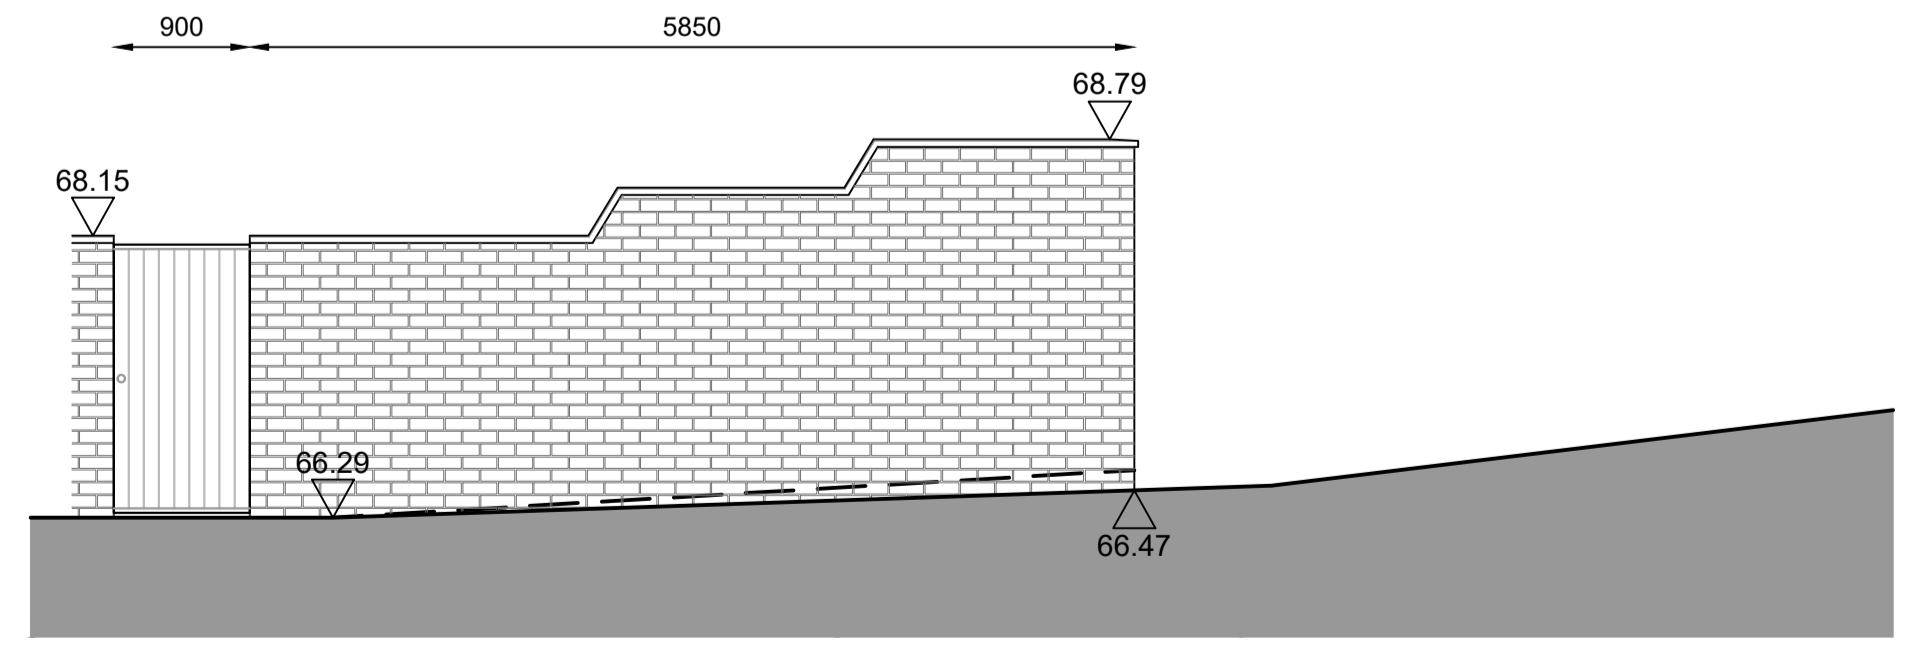

D North Elevation facing South (outside)
1:50 @ A1

DATE	DRAWN	DESCRIPTION OF REVISION	REVISION LETTER
-	-	-	-

DRAWING STATUS
Planning

PIP MORRISON
Landscape Architecture | Masterplanning | Garden Design
Franklin Farm, Dean Lane, Dean,
Bishops Waltham, Hampshire, SO32 1FX
Tel: 01489 891677 Email: pip@pipmorrison.co.uk
Copyright Pip Morrison

PROJECT TITLE:
**Vernon Hill House
Kitchen Garden & Swimming Pool**

DRAWING SCALE: 1:50 APPROVED BY: PM
PAPER SIZE: A1 DRAWN BY: CG
DRAWING TITLE:
Wall Elevations

DRAWING NUMBER: VER-MP-40-004 REVISION LETTER: -
DRAWING FILE LOCATION:
C:\Users\Default\Desktop\Landscape Cat\Vernon Hill House\03
Design\03a_CAD\40_Sections\Wall Elevations.dwg