



1 Rear Elevation
1:25 @ A1





2 Plan
1:25 @ A1

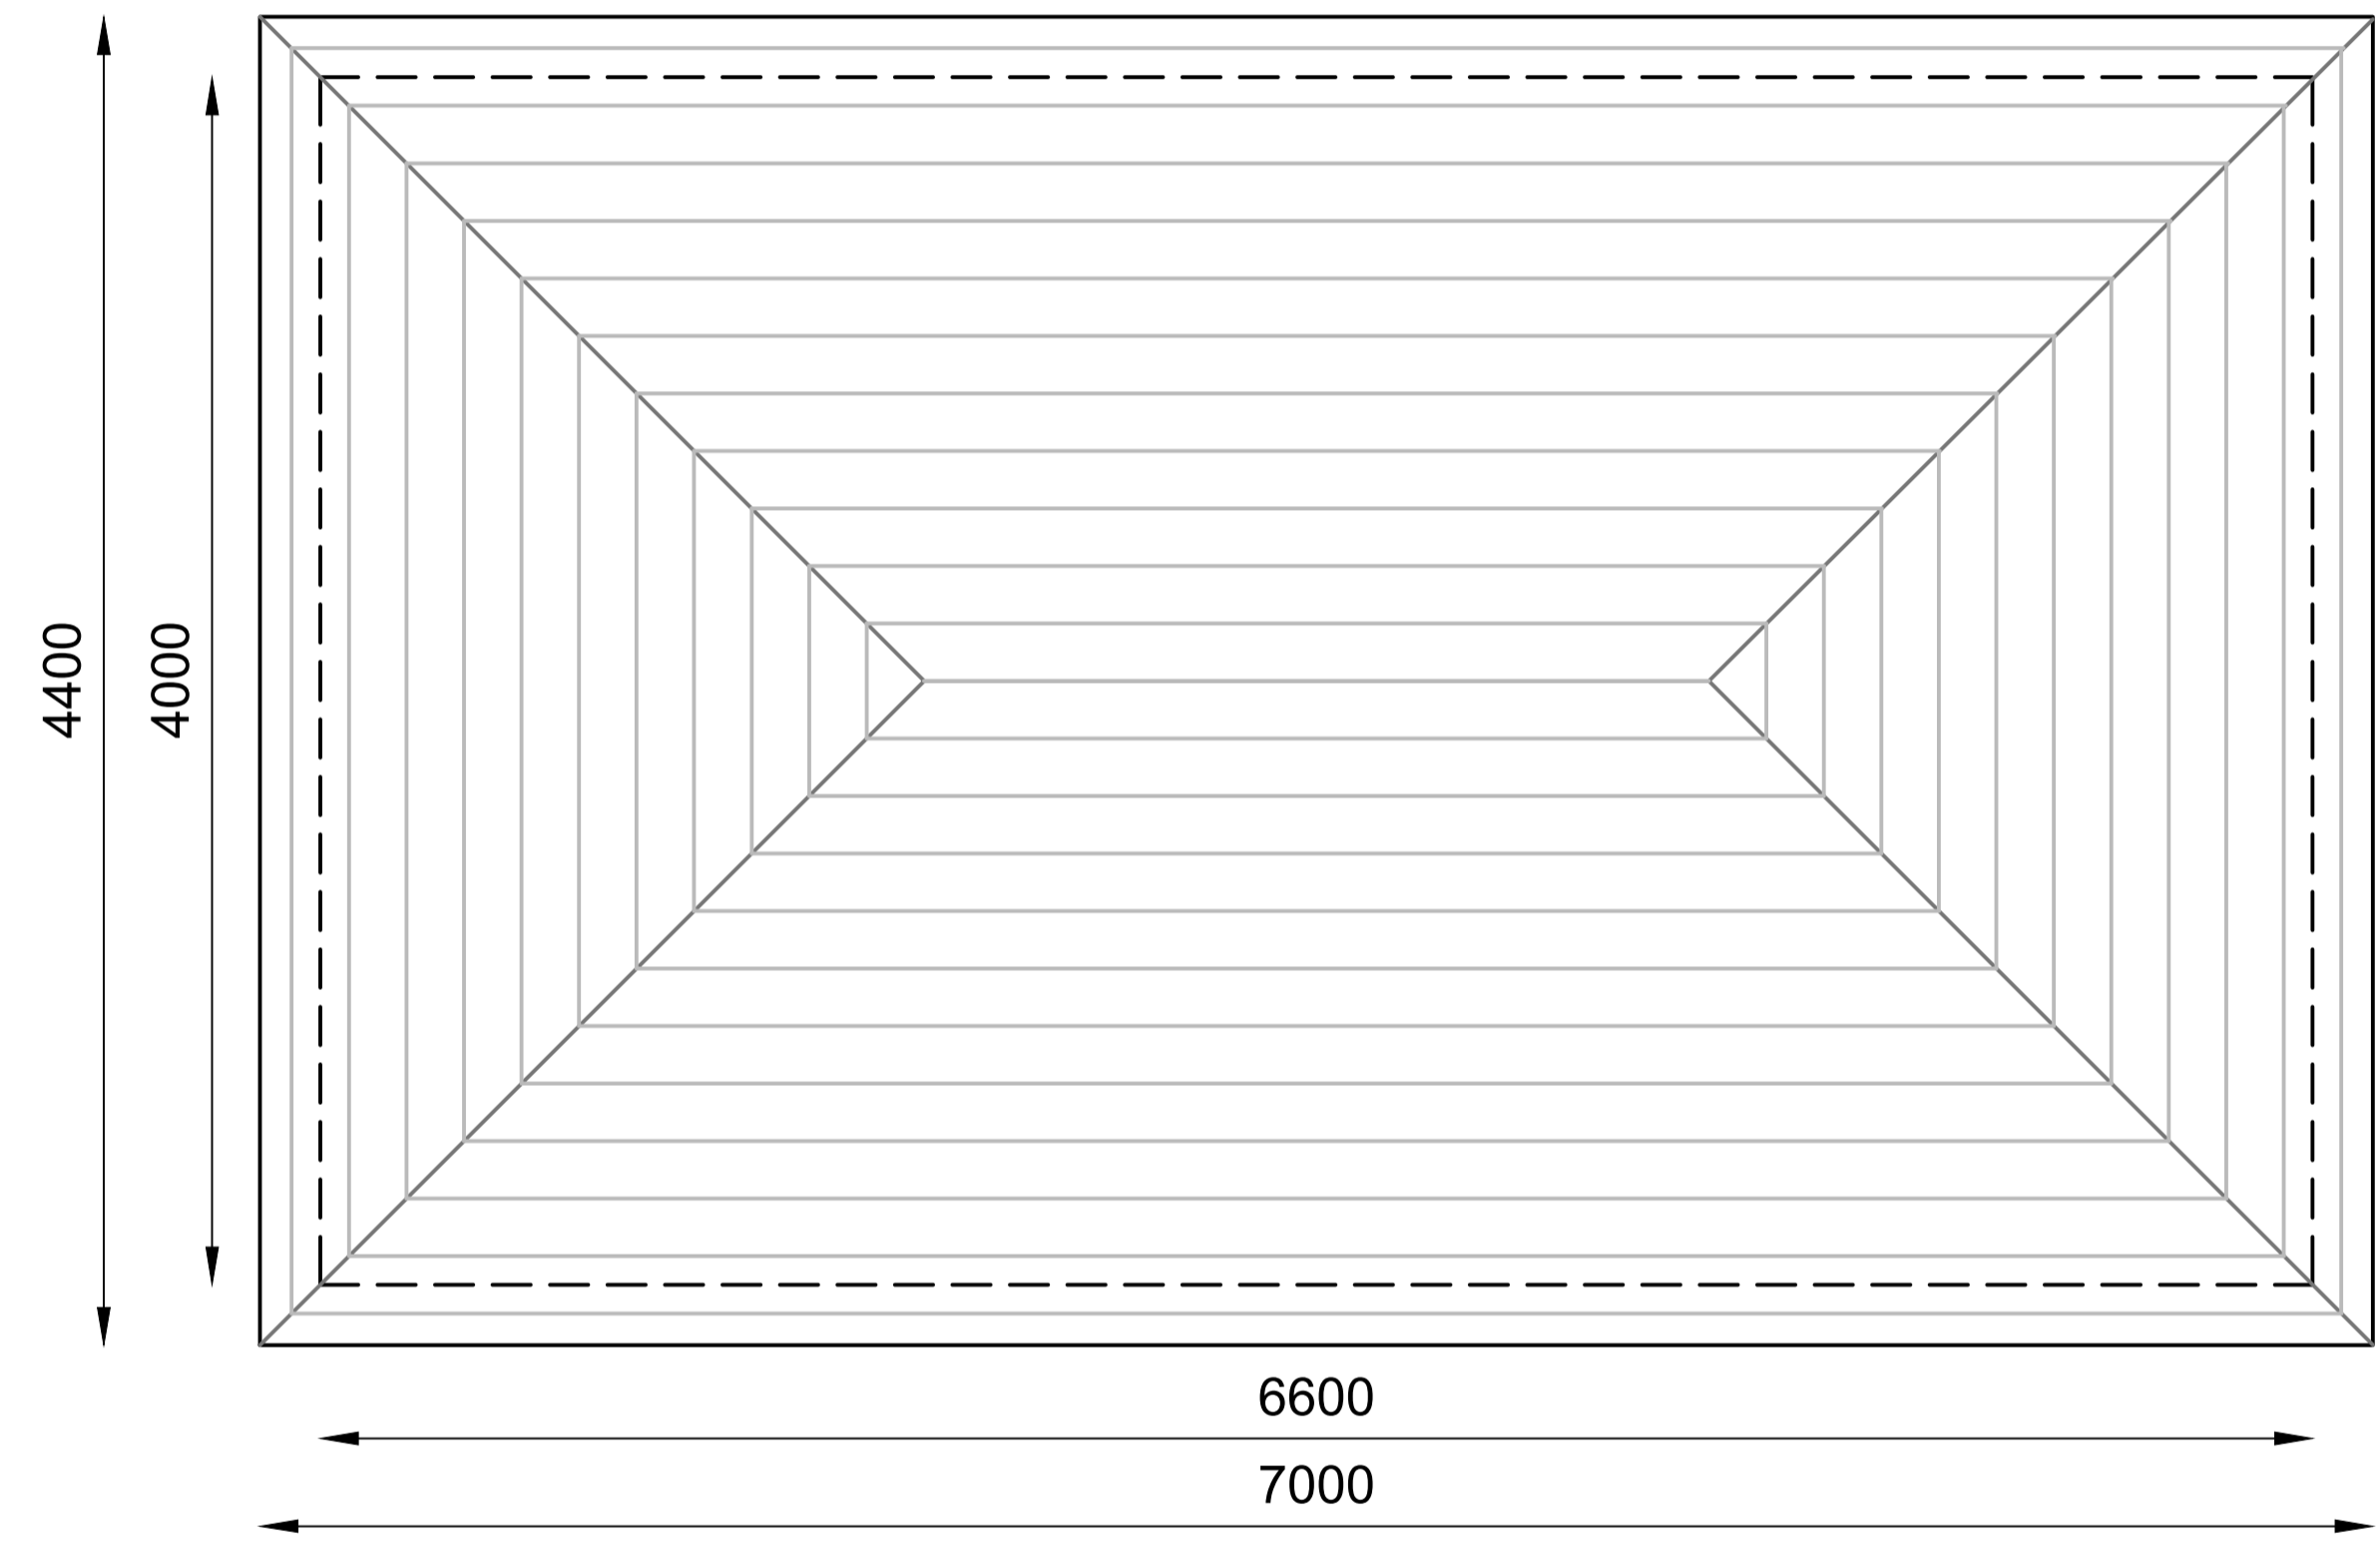

3 Front Elevation
1:25 @ A1

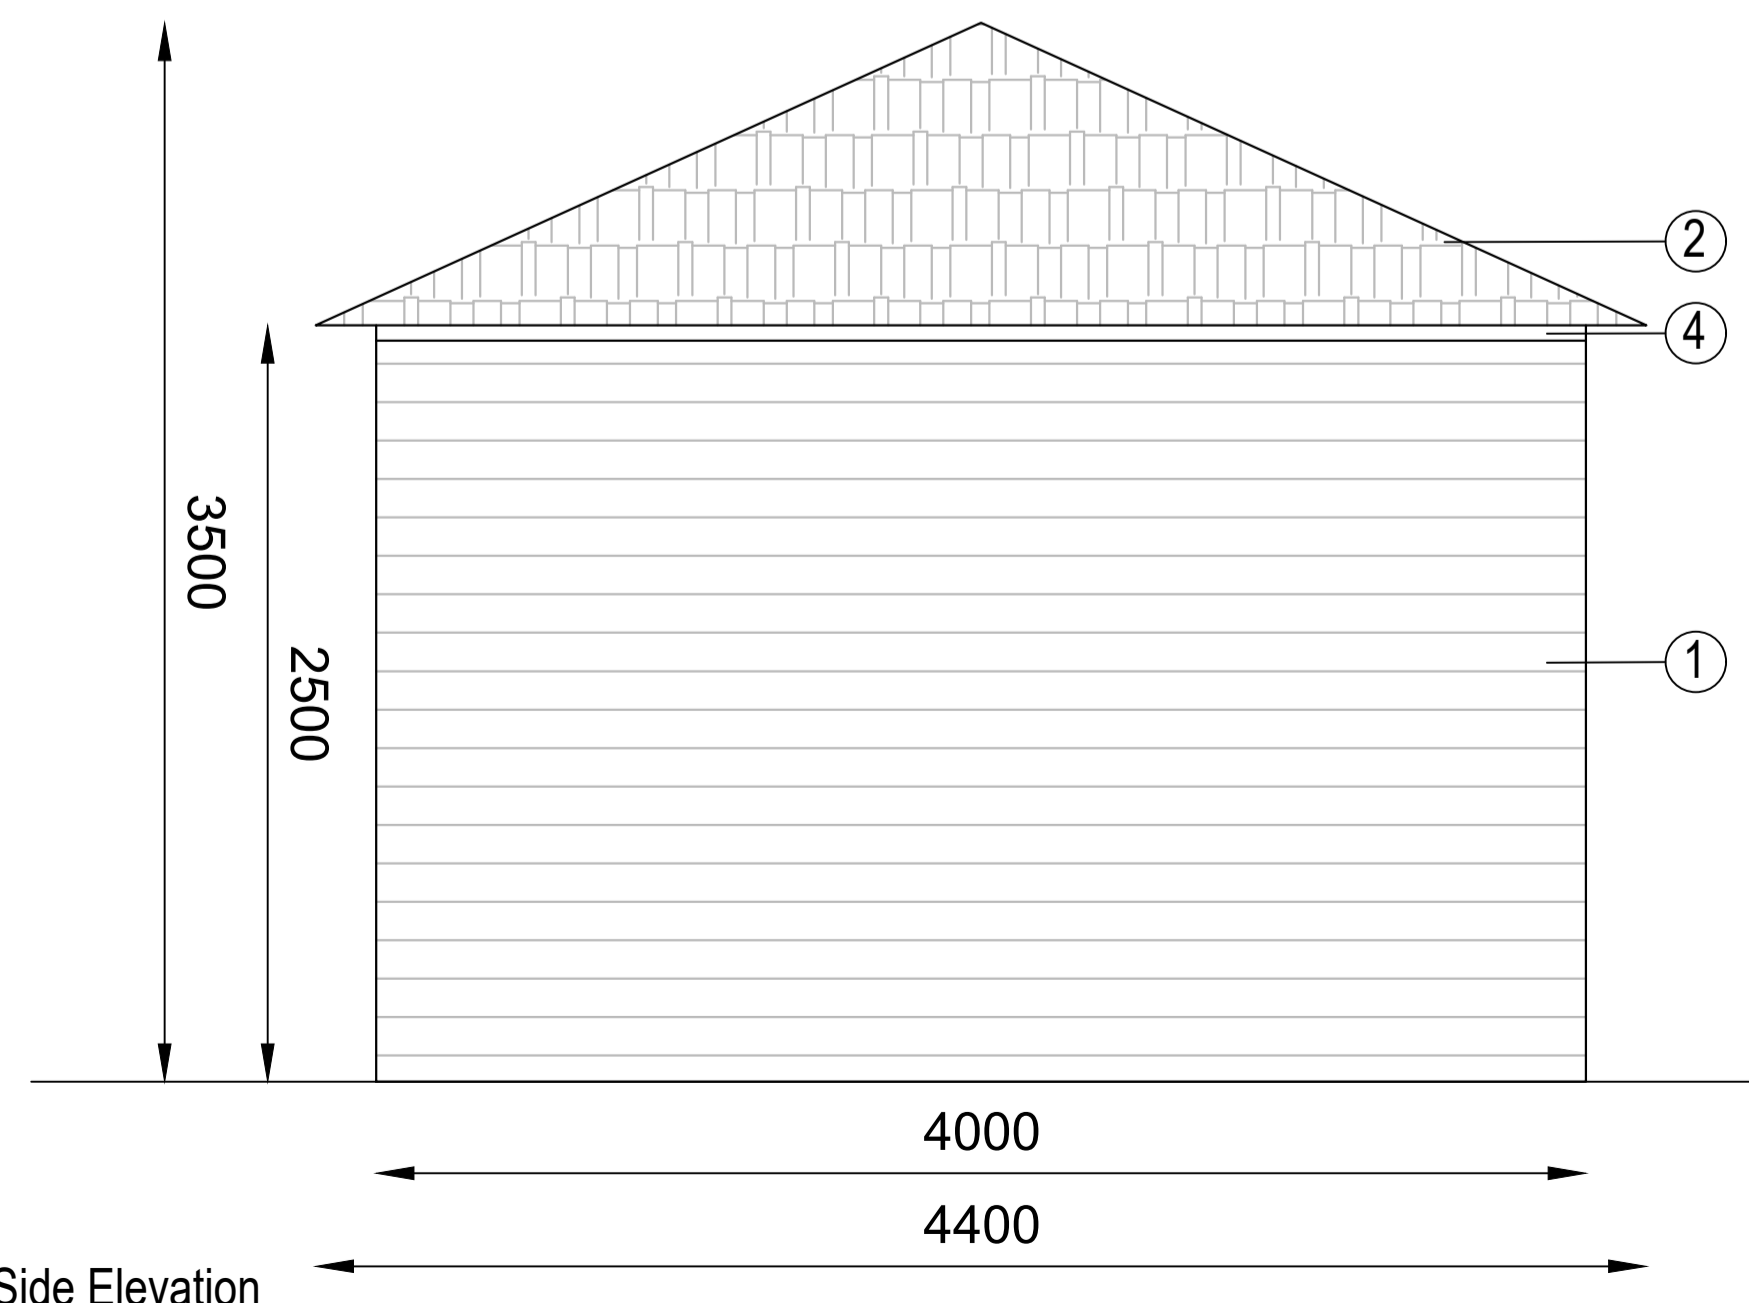

3 Side Elevation
1:25 @ A1

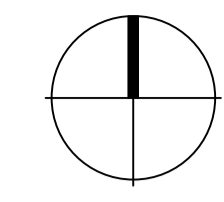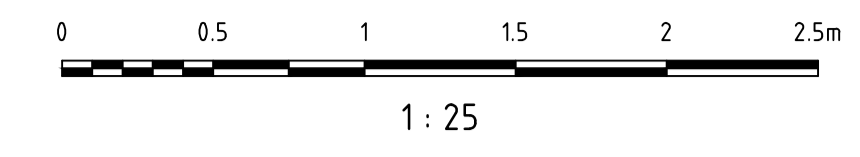

NOTES:

- This drawing is to be read in conjunction with all relevant contract drawings and specifications with any conflicting information to be brought to the attention of Pip Morrison before works commence on site.
- Do not scale from this drawing, always work to noted dimensions.
- All given dimensions in mm.

- Key
- Oak cladding to match neighbouring barn - untreated and allowed to silver (image B)
 - Slate roof to match neighbouring barn
 - Oak framed glass doors to match neighbouring barn (image A)
 - Cast iron guttering and down pipes to match neighbouring barn



A. Indicative image of oak framed glass doors



B. Neighbouring barns

DATE	DRAWN	DESCRIPTION OF REVISION	REVISION LETTER

DRAWING STATUS
Planning

PIP MORRISON
Landscape Architecture | Masterplanning | Garden Design
Franklin Farm, Dean Lane, Dean,
Bishops Waltham, Hampshire, SO32 1FX
Tel: 01489 891677 Email: pip@pipmorrison.co.uk
Copyright Pip Morrison

PROJECT TITLE:
**Vernon Hill House
Kitchen Garden & Swimming Pool**

DRAWING SCALE: 1:25 APPROVED BY: PM
PAPER SIZE: A1 DRAWN BY: CG

DRAWING TITLE:
Poolhouse Detailed Information

DRAWING NUMBER: VER-MP-40-006 REVISION LETTER: -
DRAWING FILE LOCATION:
C:\Users\Default\Default\PC\Dropbox\Landscape Cat\Vernon Hill House\03 Design\03a_CAD\40_Sections\Poolhouse.dwg