


Revision Letter	Description	Made by	Date

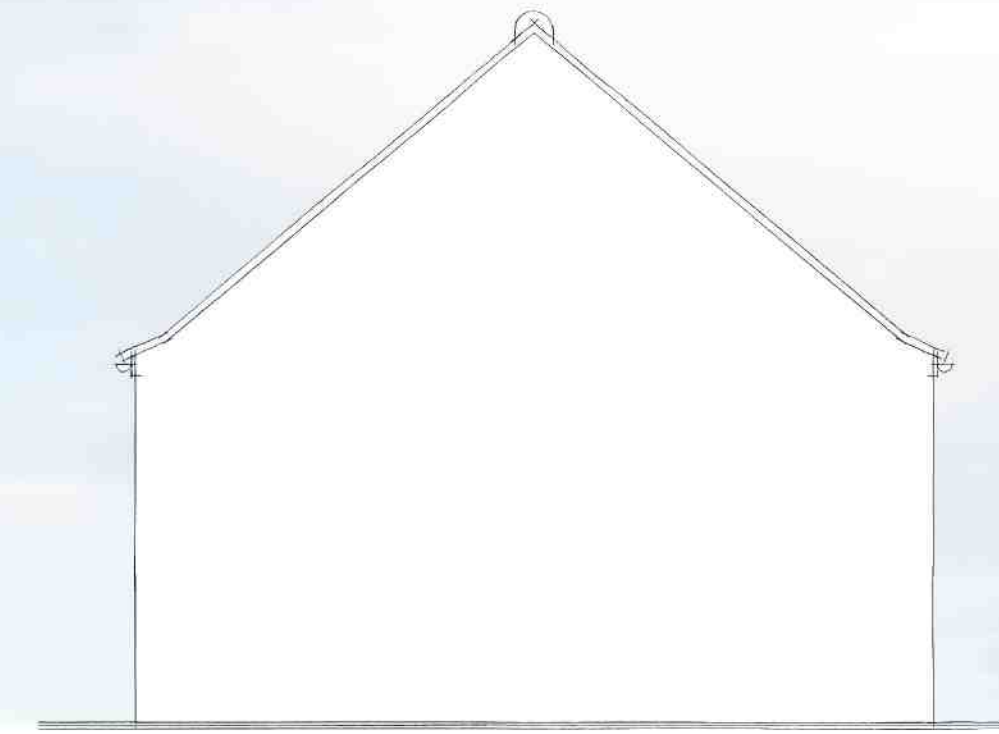


EAST ELEVATION
SCALE 1:50




NORTH ELEVATION
SCALE 1:50




SOUTH ELEVATION
SCALE 1:50

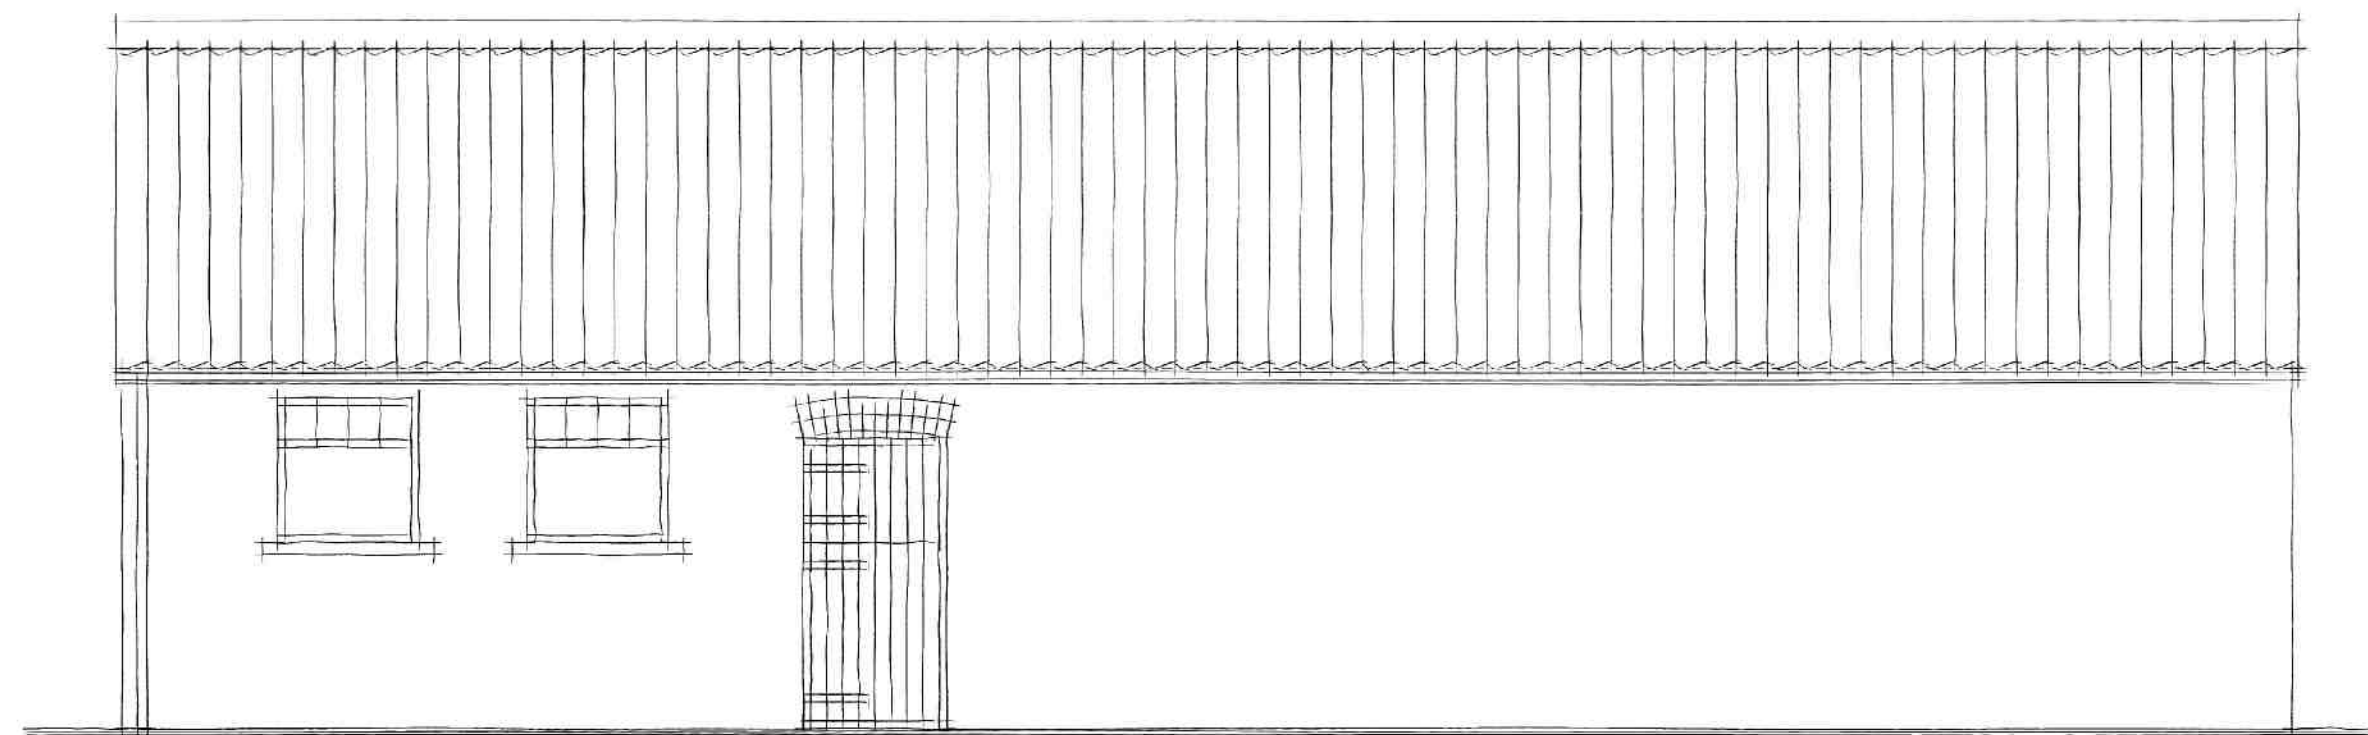

WEST ELEVATION
SCALE 1:50

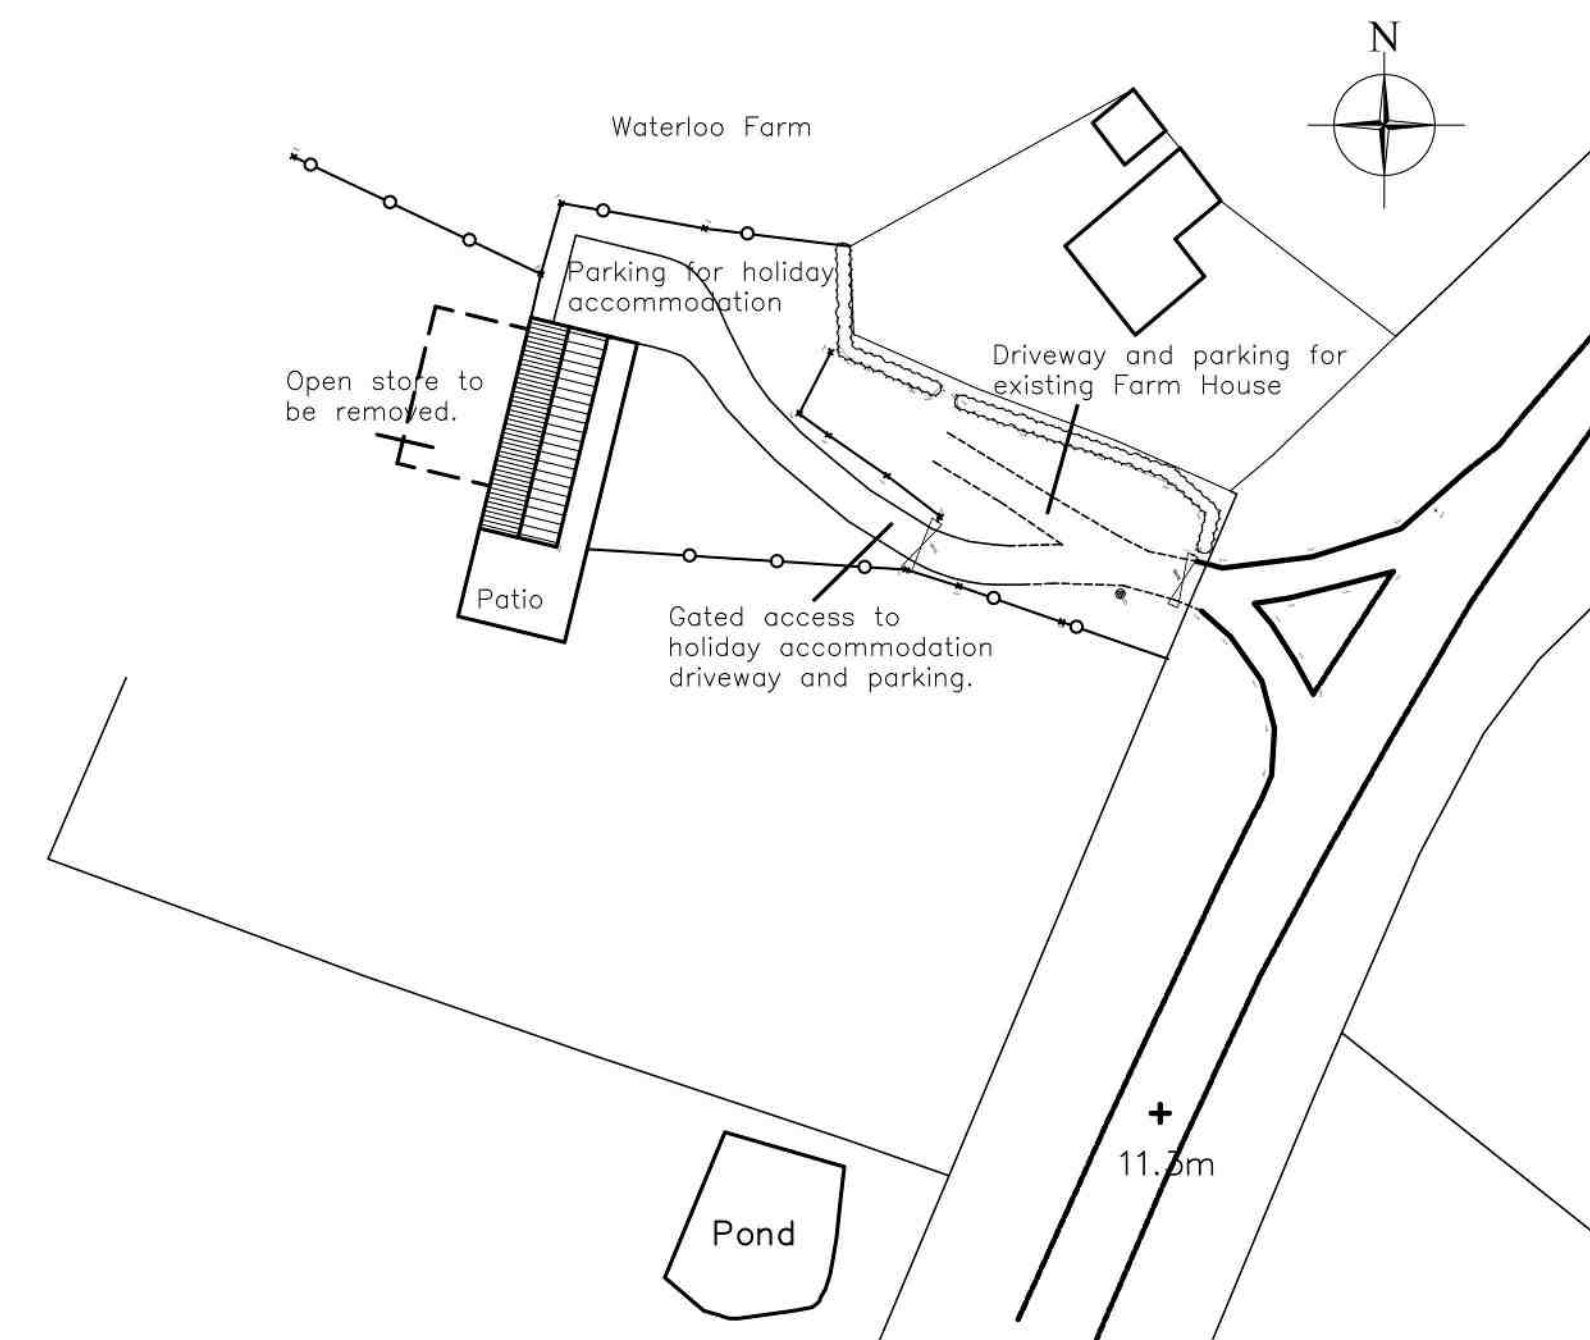

BLOCK/ ROOF PLAN
SCALE 1:500

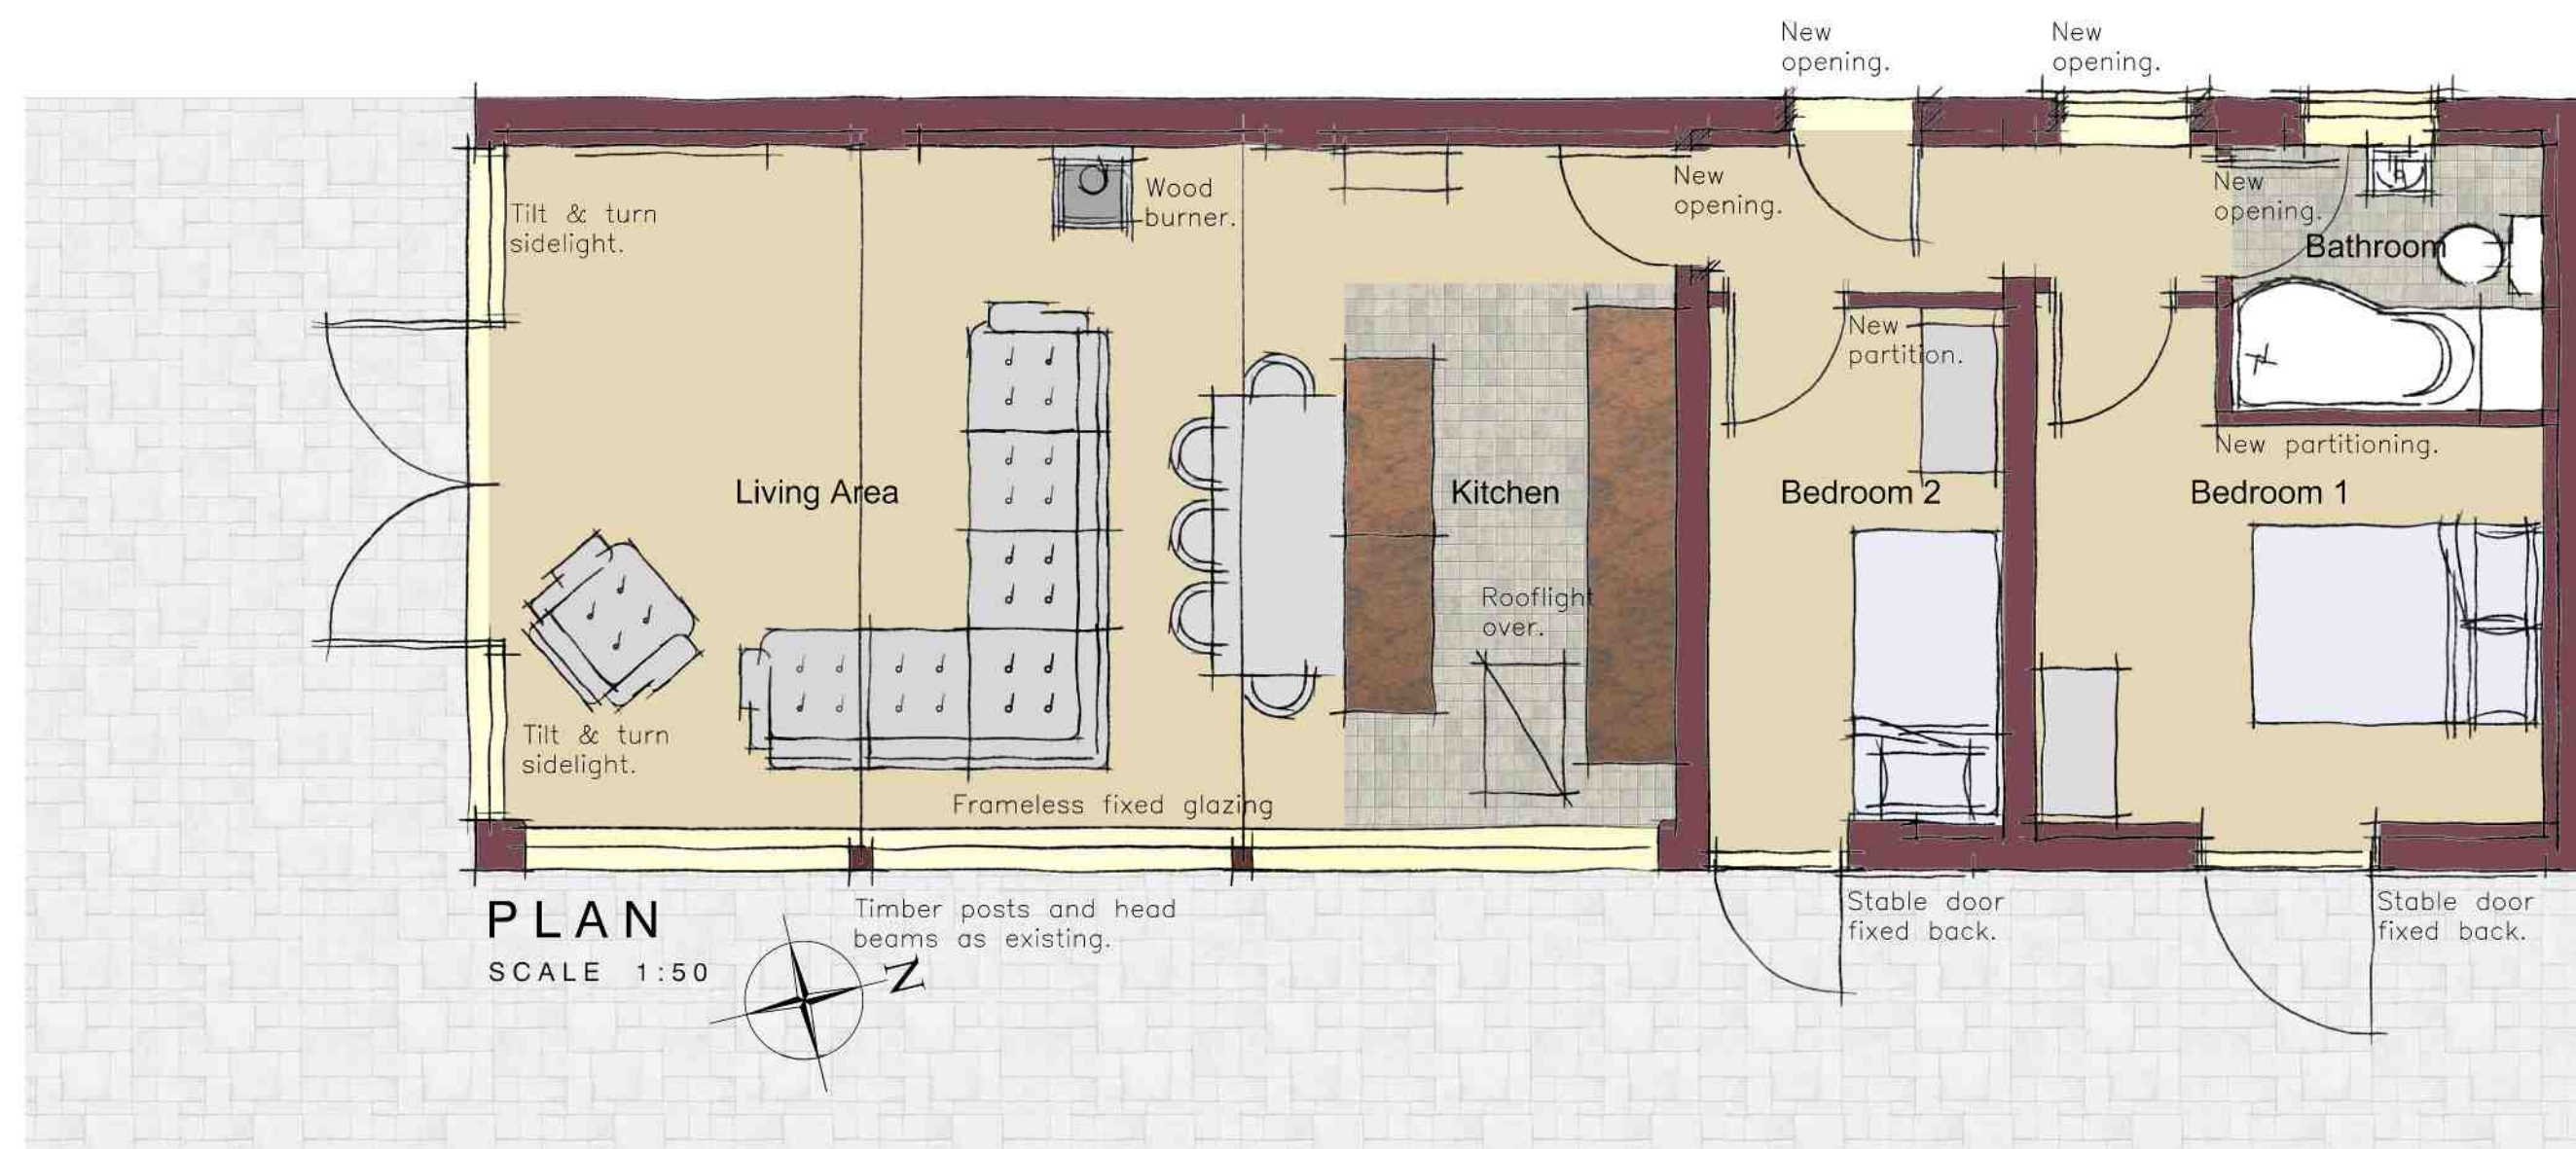

NEIL DOWLMAN | Architecture www.neildowman-architecture.co.uk

CLIENT
Woodlands Estates Farming Ltd

PROJECT
Proposed Conversion
Agricultural Building
Waterloo Farm
Monument Road
Woodhall Spa, Lincolnshire

TITLE
Plans & Elevations as Proposed

SCALE
1:50
DRAWN BY
NH
CHECKED BY

DRAWING NO.
A/2897-02
DRAWING REVISION

DATE
March 2015

Follow us online:

Allford
4-5 Church Street, Lincs LN13 9EF
T 01507 463863 F 01507 466006
E allford@neildowman-architecture.co.uk

Boston
14 Main Ridge West, Lincs PE21 8DQ
T 01205 357272 F 01205 351115
E boston@neildowman-architecture.co.uk

Stanford
14 Barn Hill, Lincs PE9 2AE
T 01780 758202 F 01780 758201
E stanford@neildowman-architecture.co.uk

Louth by appointment only
62 Northgate, Lincs LN11 6JY
T 01507 601155 F 01507 606222
E louth@neildowman-architecture.co.uk

Horncastle by appointment only
25 St Lawrence Street, Lincs LN9 4DN
T 01507 522889 F 01507 522889
E horncastle@neildowman-architecture.co.uk

Skewness Satellite Office
T 01793 899200
E skewness@neildowman-architecture.co.uk