




Revision	Description	Made By	Date

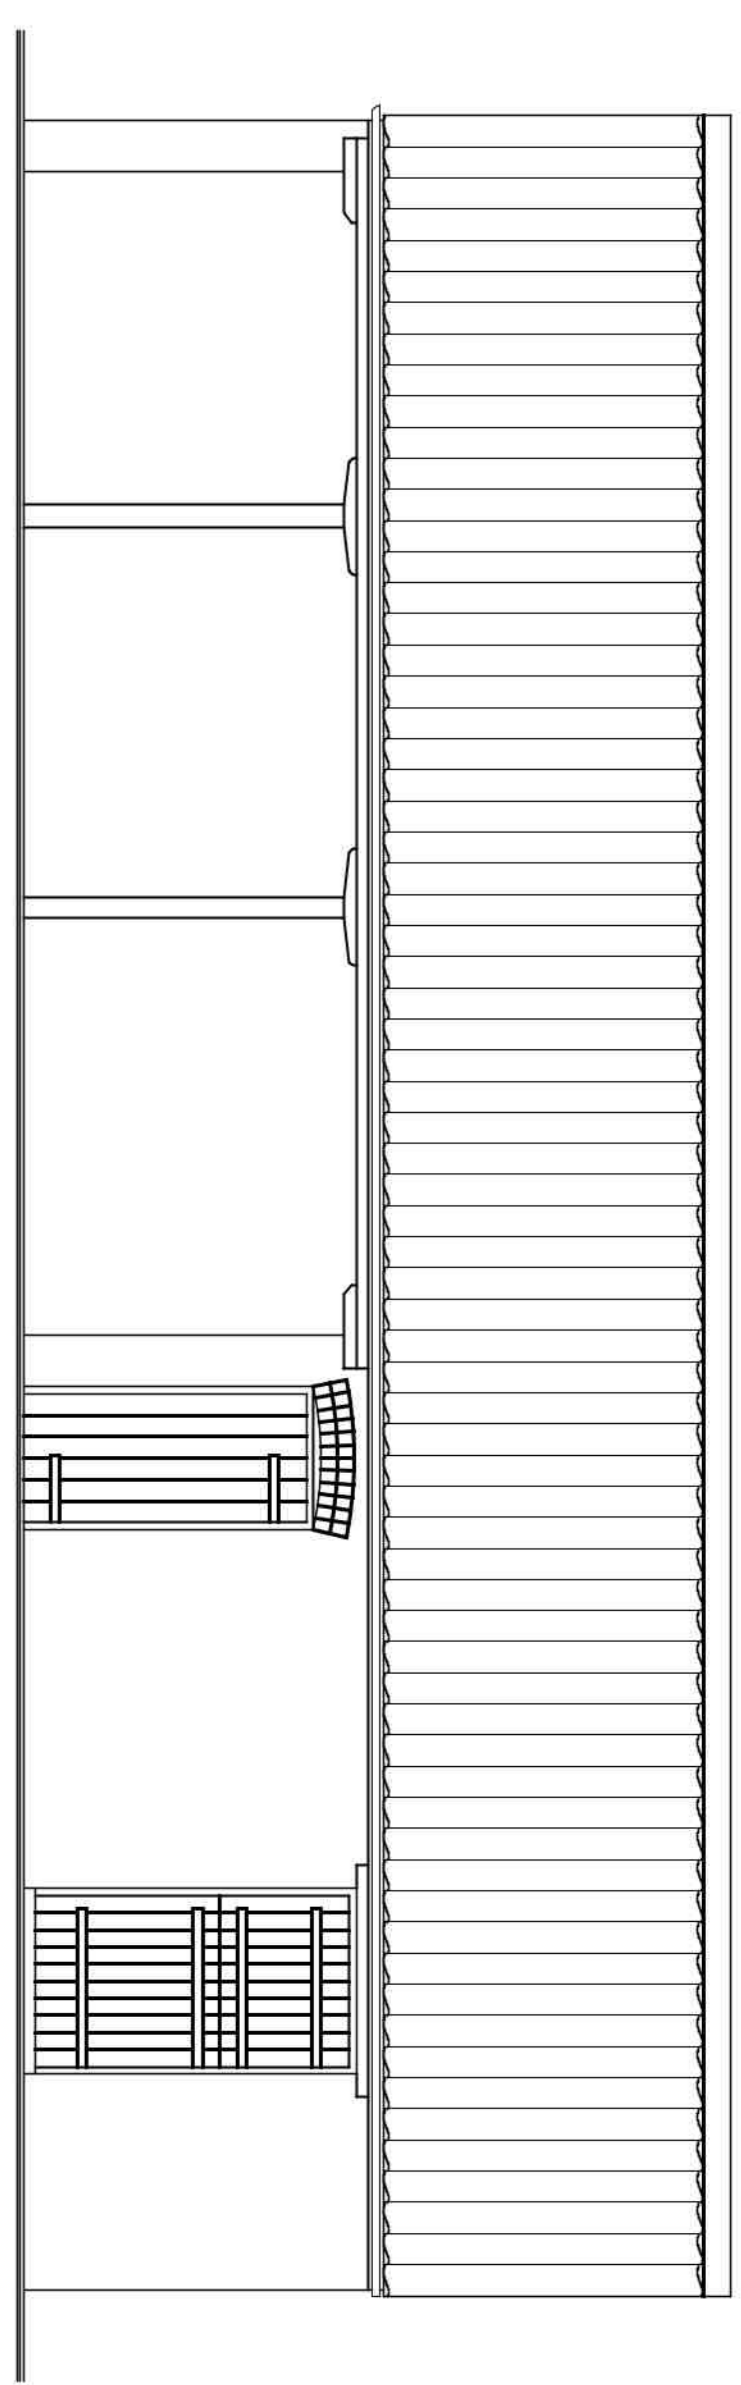


**EAST ELEVATION**  
SCALE 1:50

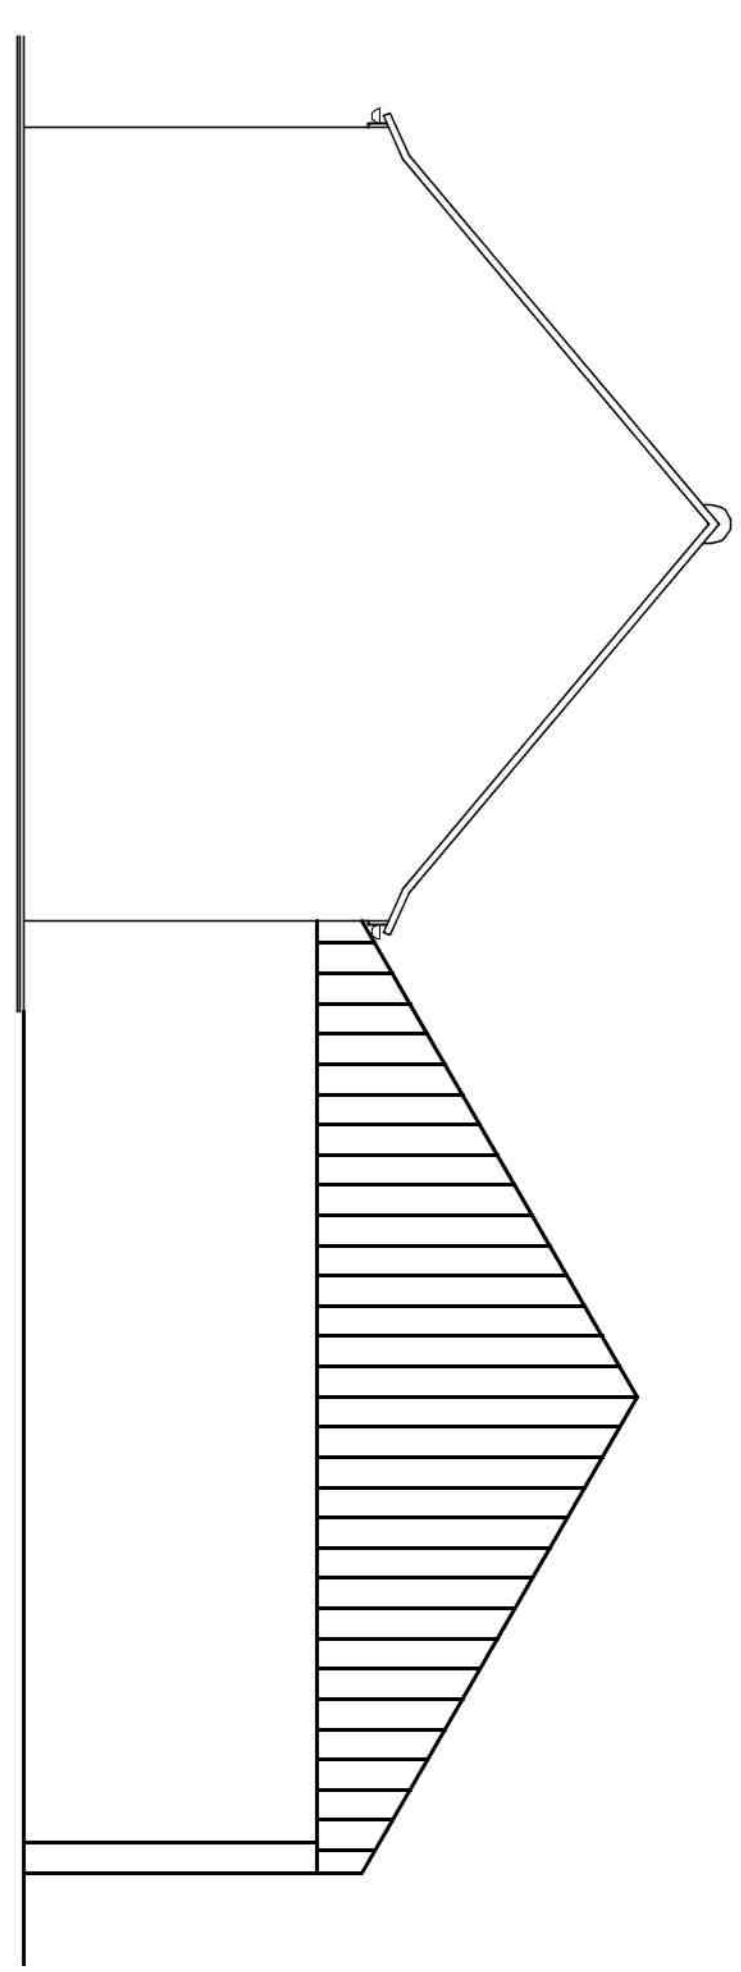


**NORTH ELEVATION**  
SCALE 1:50

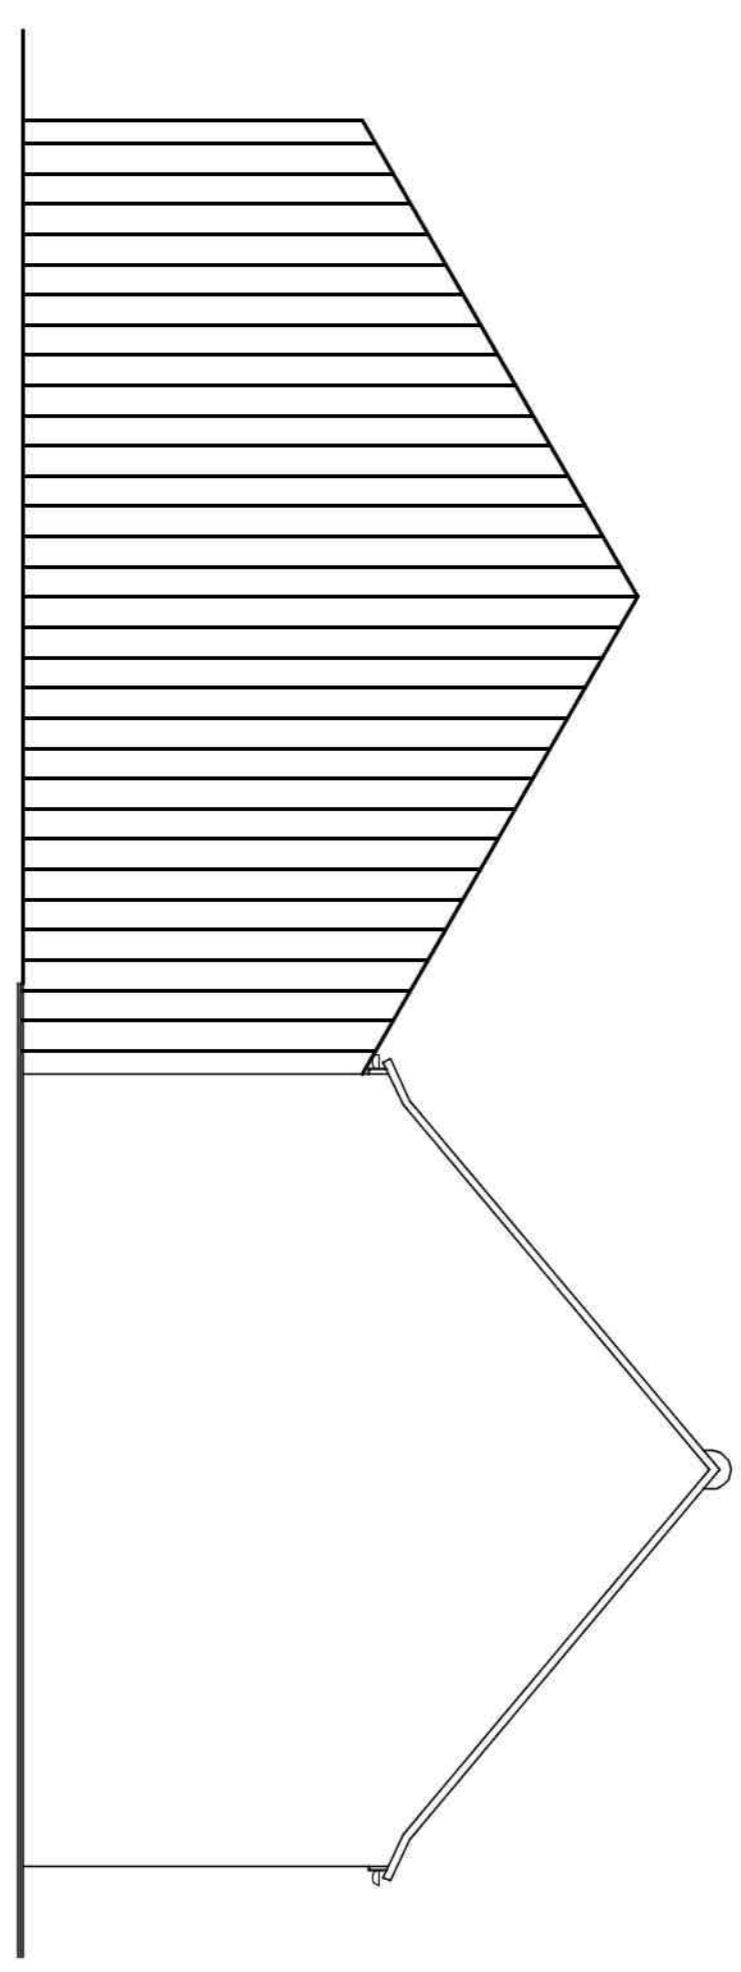

**SOUTH ELEVATION**  
SCALE 1:50

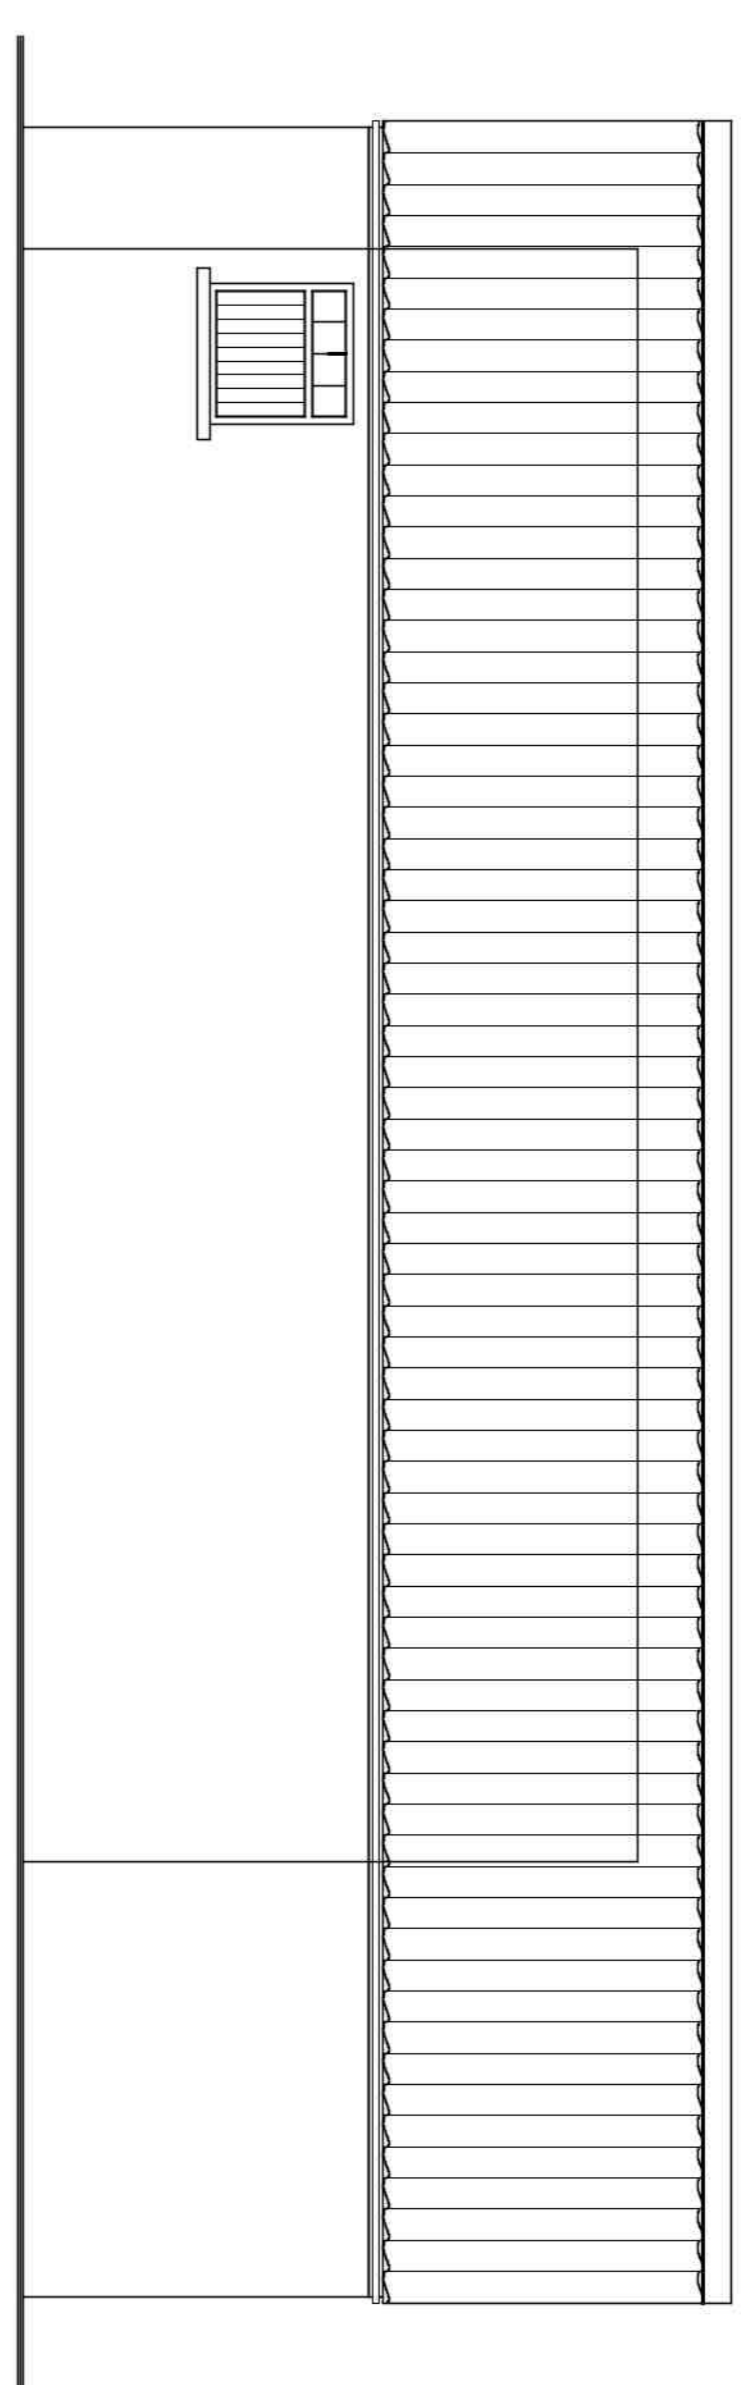


**WEST ELEVATION**  
SCALE 1:50

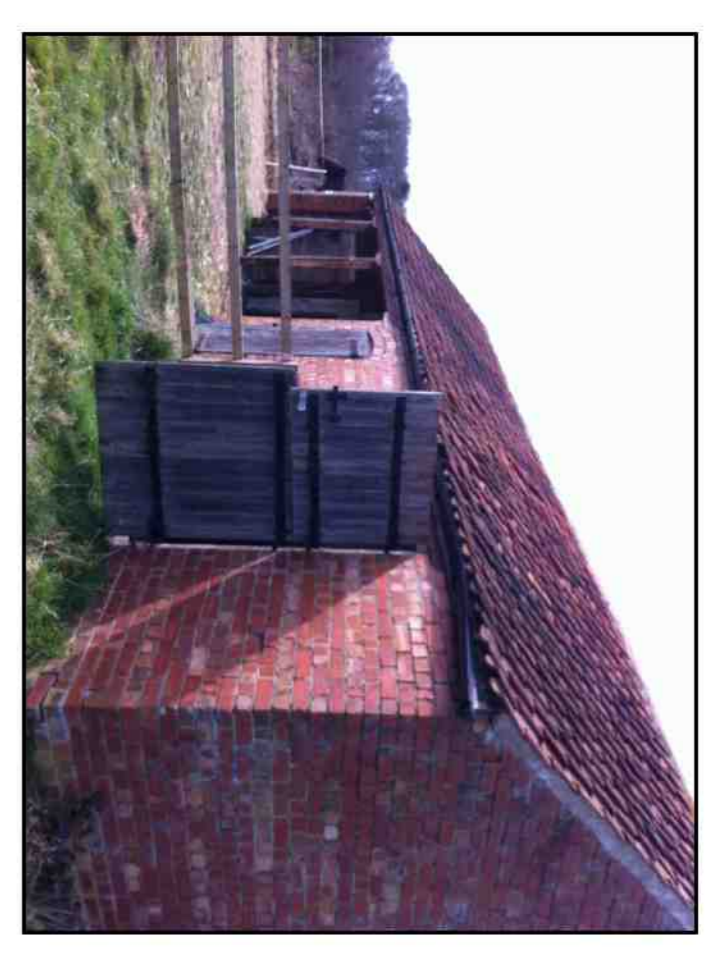

**EAST ELEVATION**




**NORTH ELEVATION**

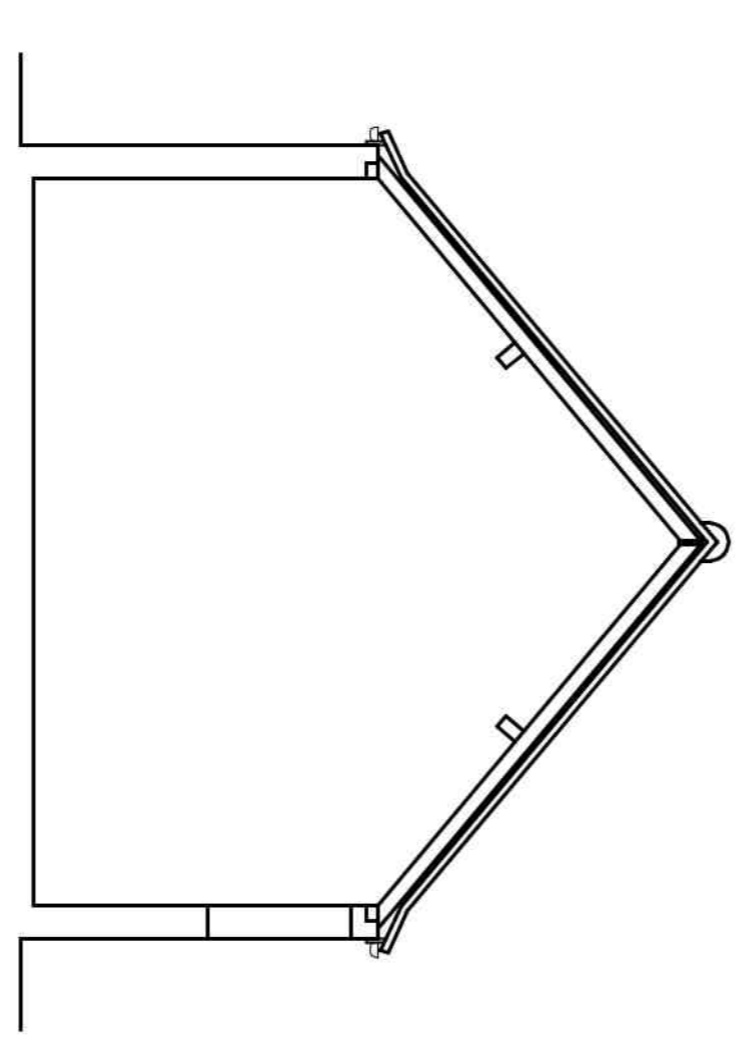

**SECTION**  
SCALE 1:50




**EAST ELEVATION**

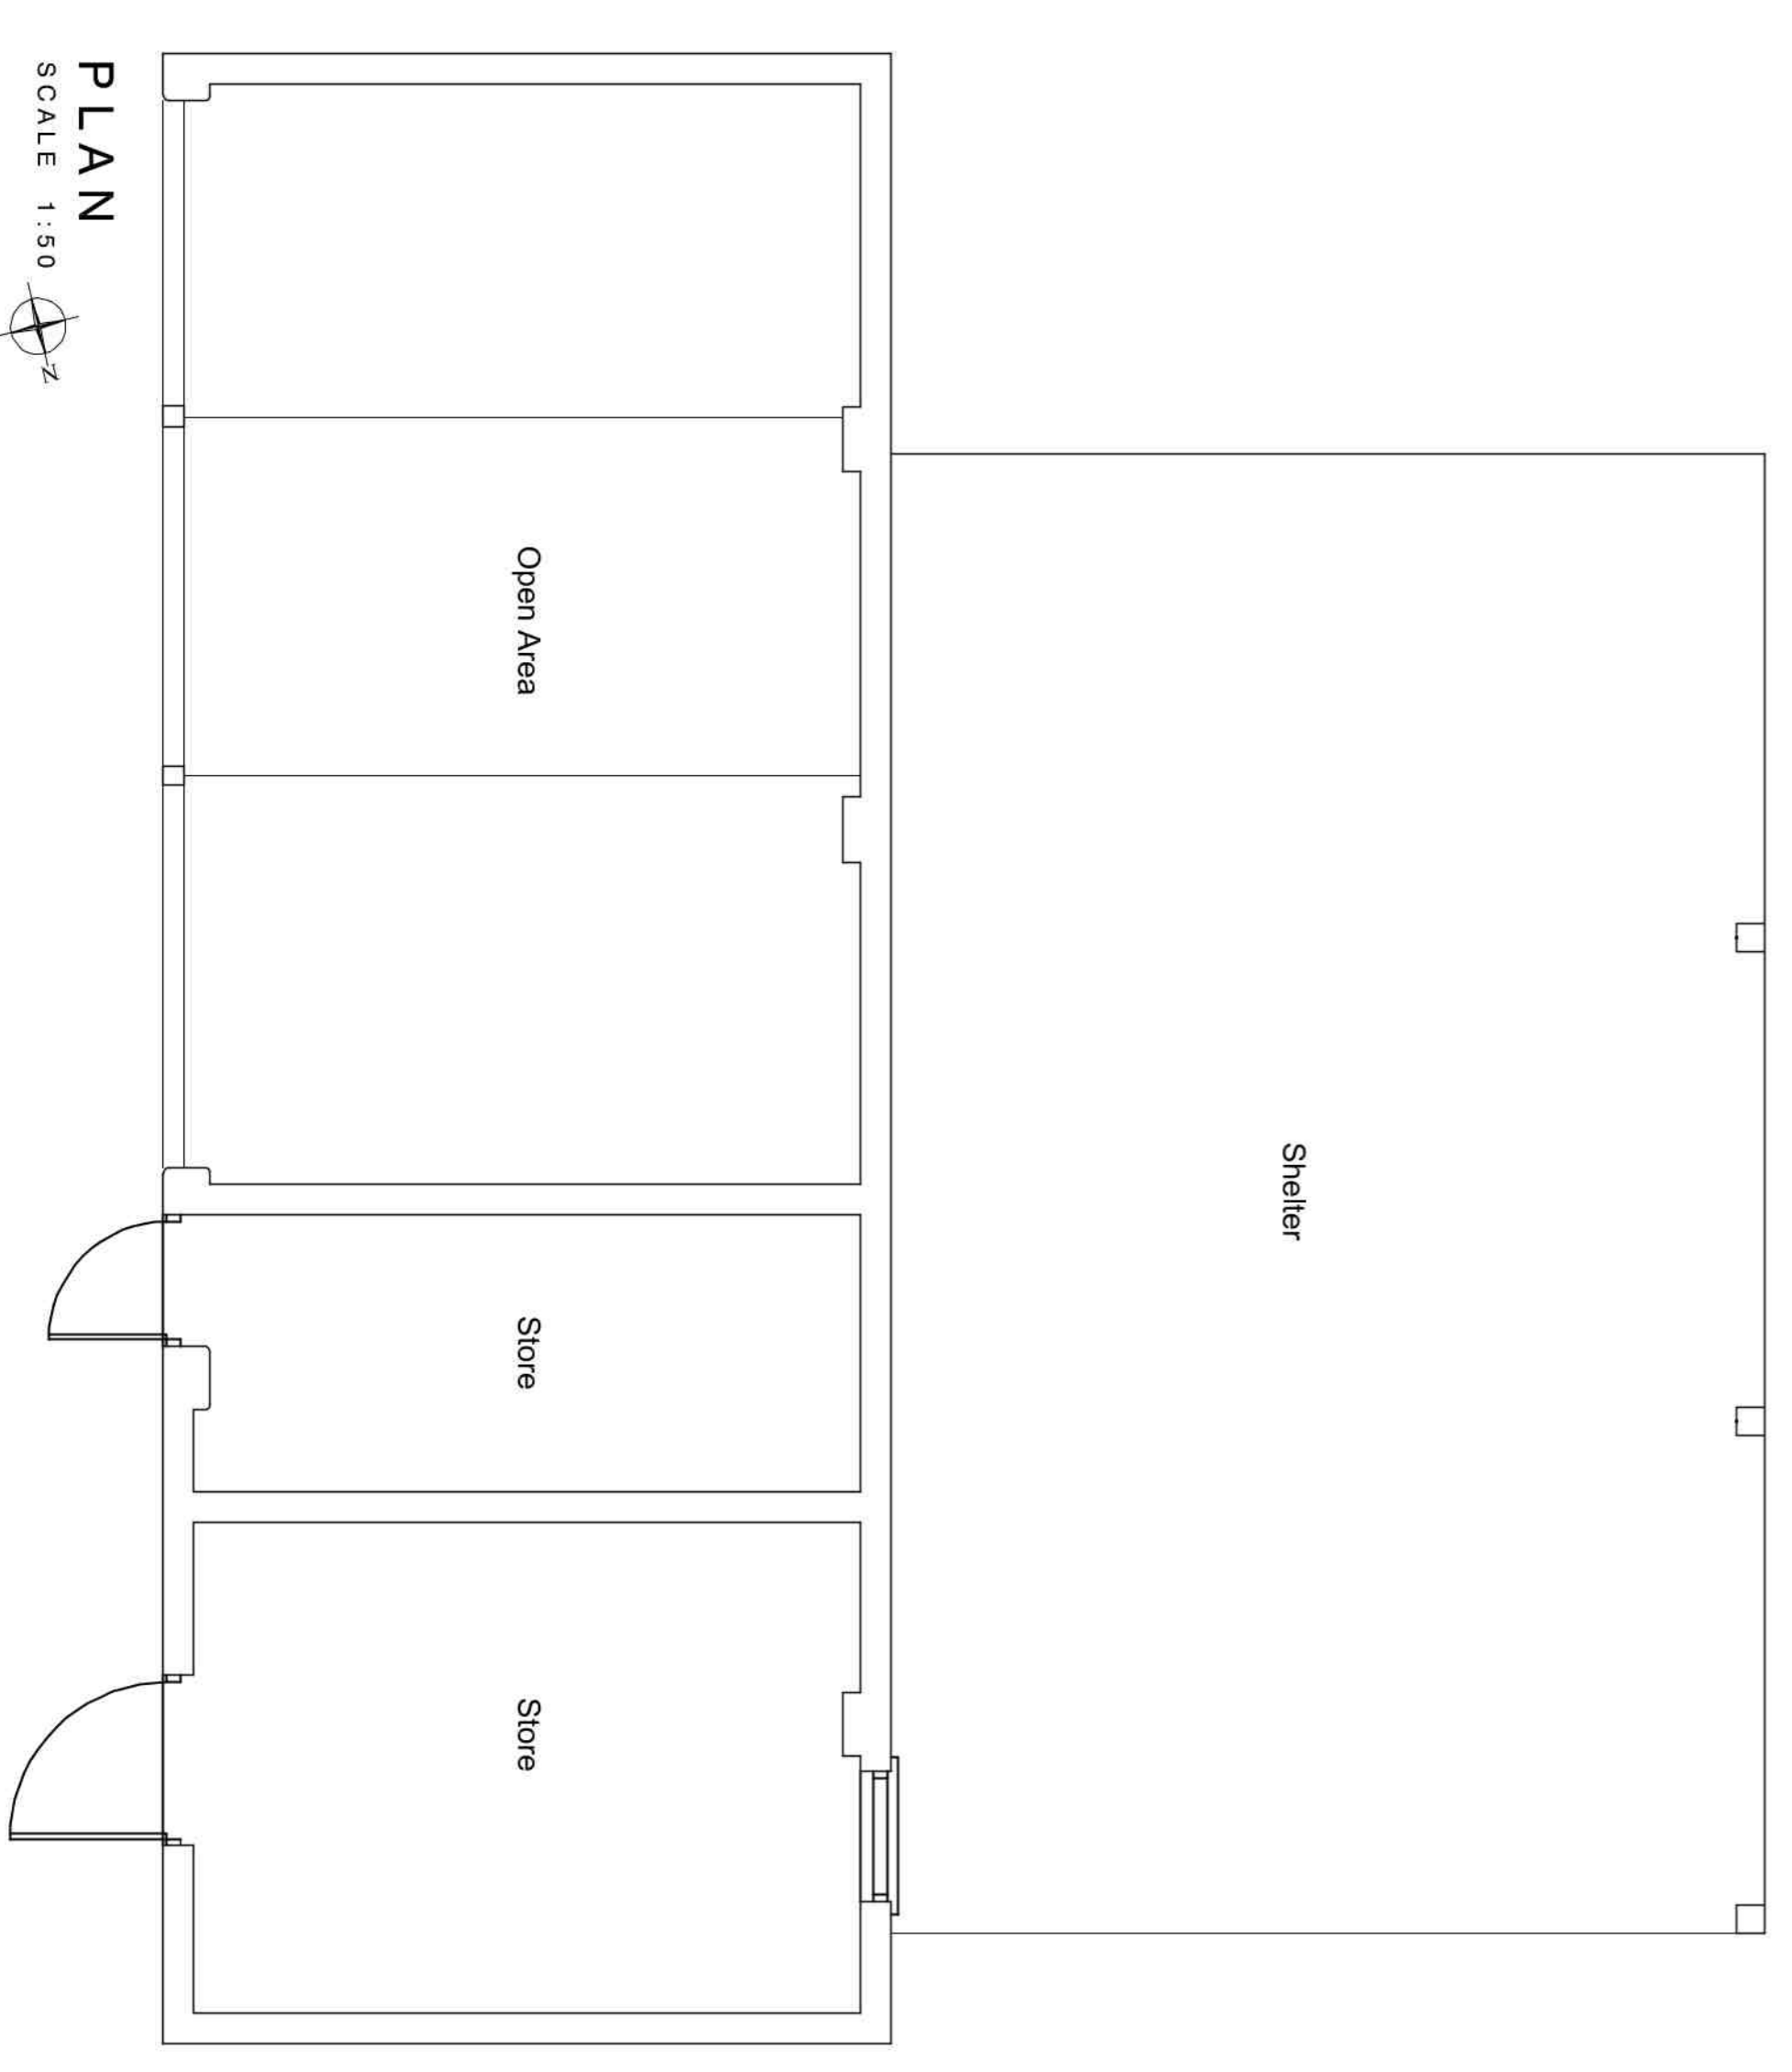

**PLAN**  
SCALE 1:50

A1

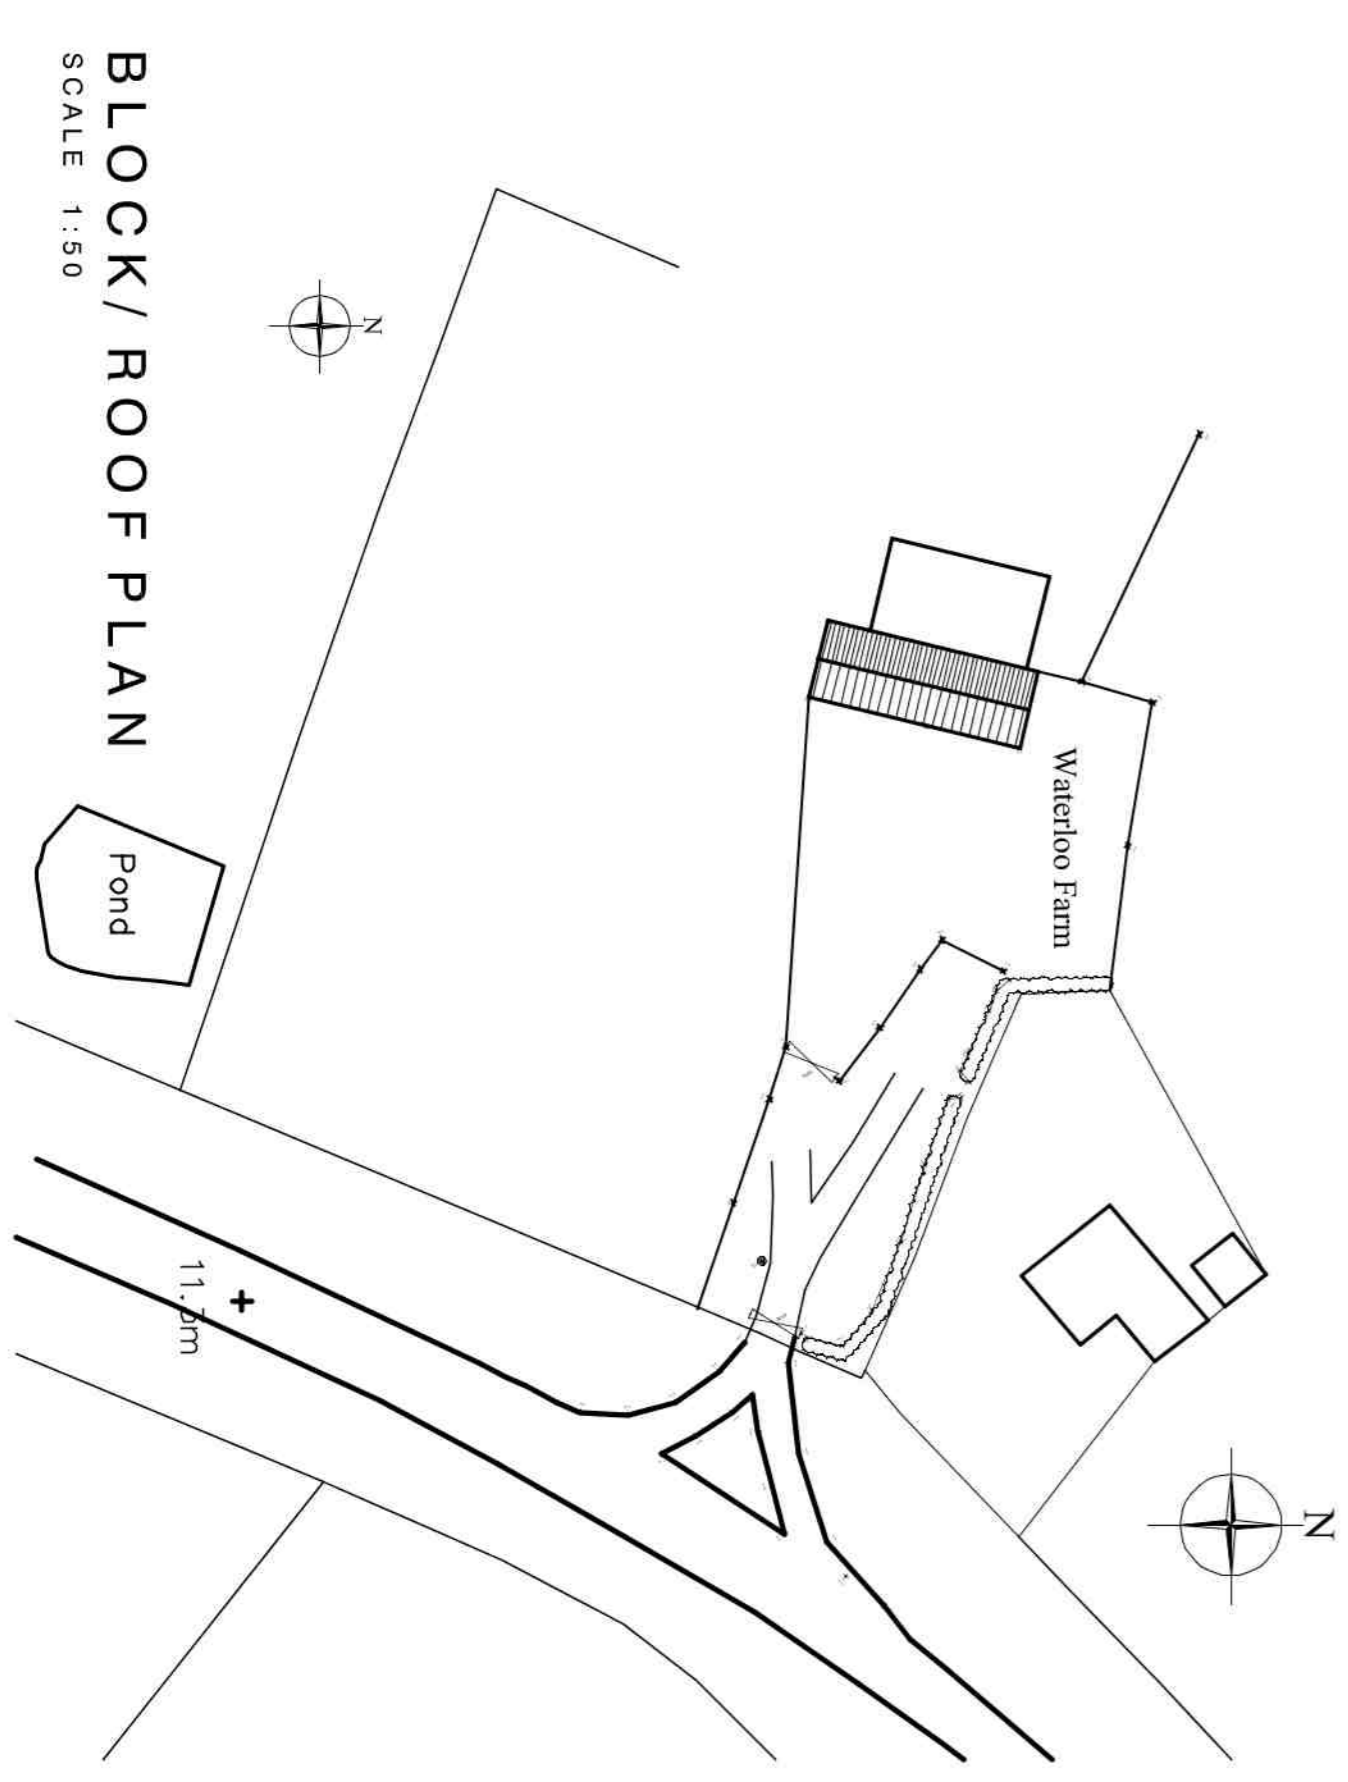

**BLOCK/ROOF PLAN**  
SCALE 1:50

**NEIL DOWLMAN | Architecture**  
www.neildowman-architecture.co.uk

**CLIENT**  
Woodlands Estates Farming Ltd

**PROJECT**  
Proposed Conversion  
Agricultural building  
Waterloo Farm  
Monument Road  
Woodhall Spa, Lincolnshire

**TITLE**  
Existing Plans & Elevations

**SCALE**  
1:50

**DRAWN BY**  
NH

**CHECKED BY**  
DRAWING NO.  
A2897-01

**DRAWING REVISION**

**DATE**  
March 2015

**DATE**  
March 2015

**Address**  
44-46 Queens Street, Leeds LS1 5BE  
E: 0113 275 2895 F: 0113 275 2899  
E: 0113 275 2895 F: 0113 275 2899  
E: 0113 275 2895 F: 0113 275 2899

**Leeds by appointment only**  
20-28 The Quadrant, Leeds LS1 5CJ  
T: 0113 275 2895 F: 0113 275 2899  
E: 0113 275 2895 F: 0113 275 2899

**London**  
14 Upper Baker Street, London W1U 6BA  
E: 020 7327 2895 F: 020 7327 2899  
E: 020 7327 2895 F: 020 7327 2899

**Manchester by appointment only**  
20-28 The Quadrant, Leeds LS1 5CJ  
T: 0113 275 2895 F: 0113 275 2899  
E: 0113 275 2895 F: 0113 275 2899

**Sharncliffe**  
14 Upper Baker Street, London W1U 6BA  
E: 020 7327 2895 F: 020 7327 2899  
E: 020 7327 2895 F: 020 7327 2899

**Sharncliffe Building Office**  
20-28 The Quadrant, Leeds LS1 5CJ  
T: 0113 275 2895 F: 0113 275 2899  
E: 0113 275 2895 F: 0113 275 2899

**Follow us online:**

**Accreditation:**