

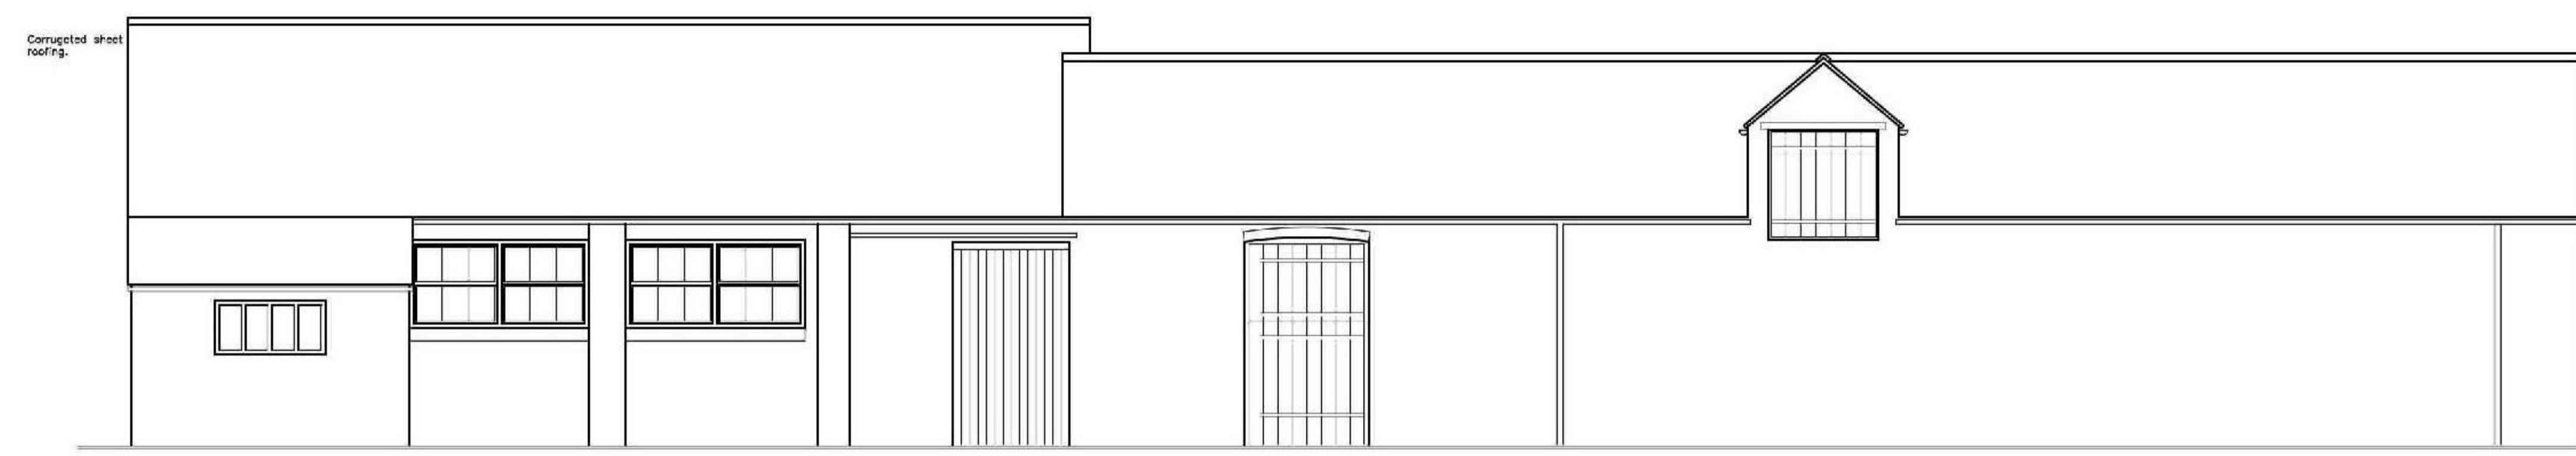



Revision Letter	Description	Made by	Date

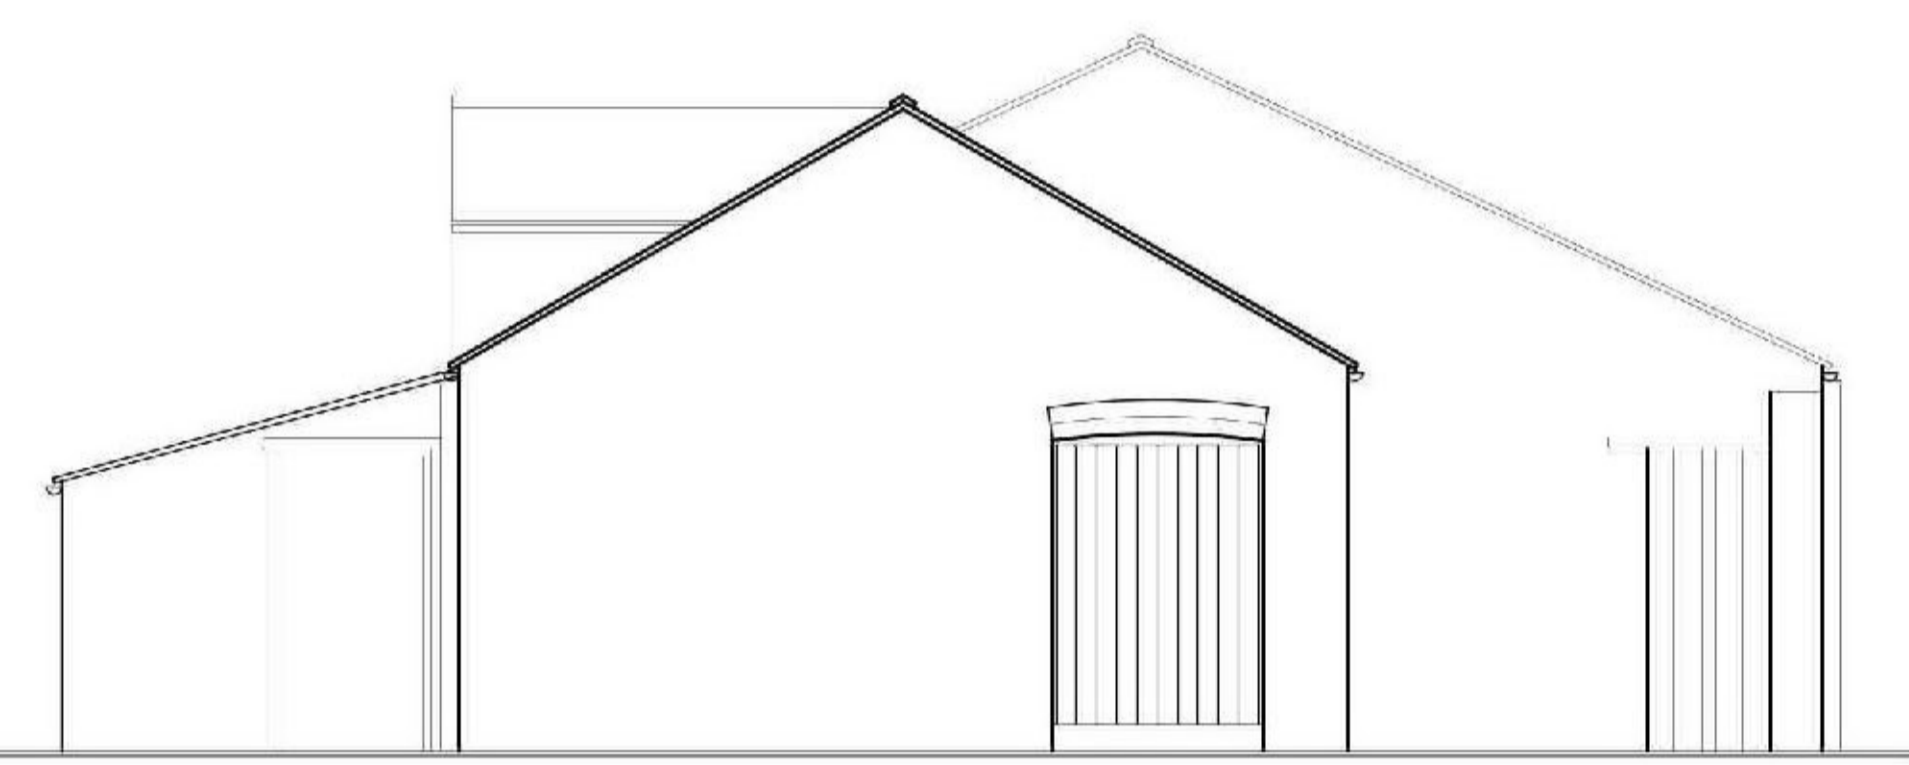


**EAST ELEVATION**  
SCALE 1:50

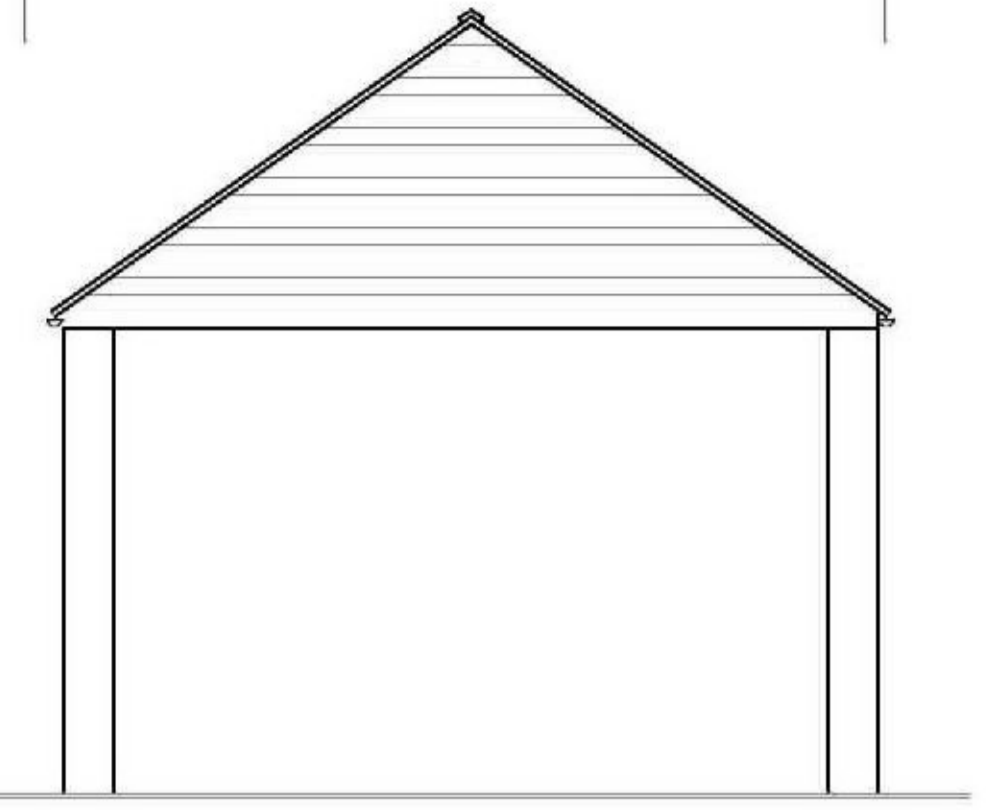

**NORTH ELEVATION**  
SCALE 1:50

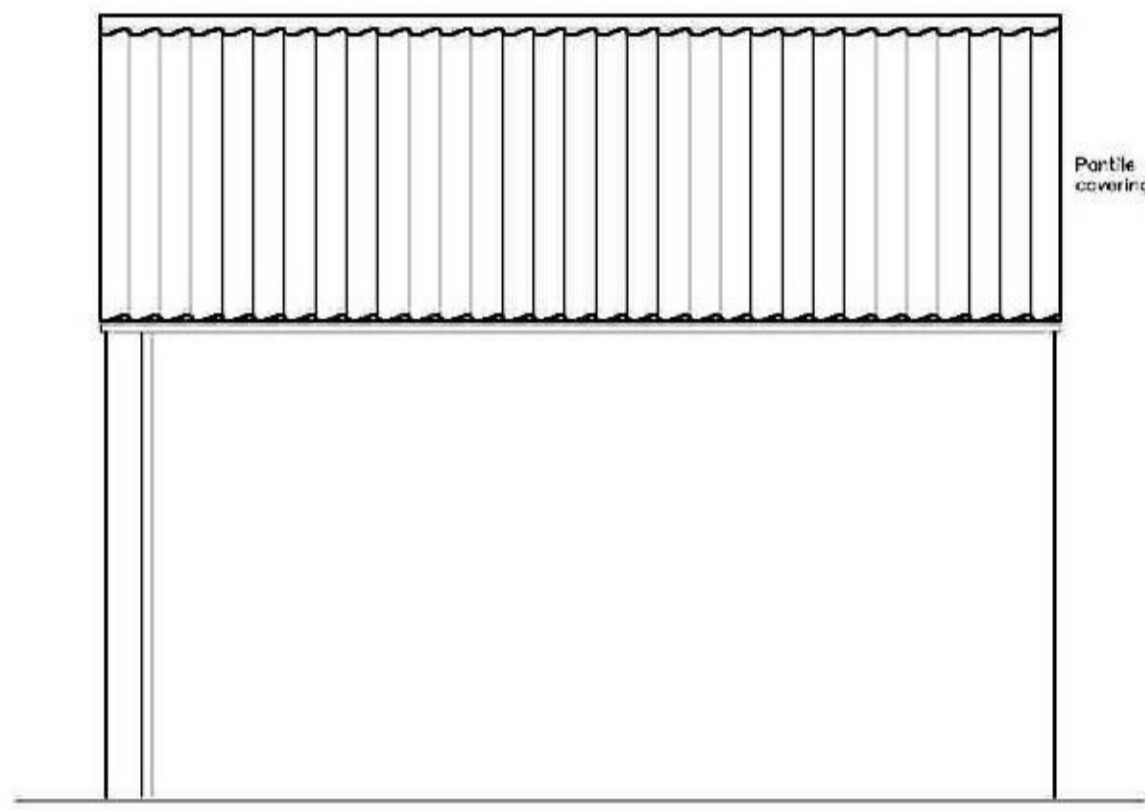


**SOUTH ELEVATION**  
SCALE 1:50

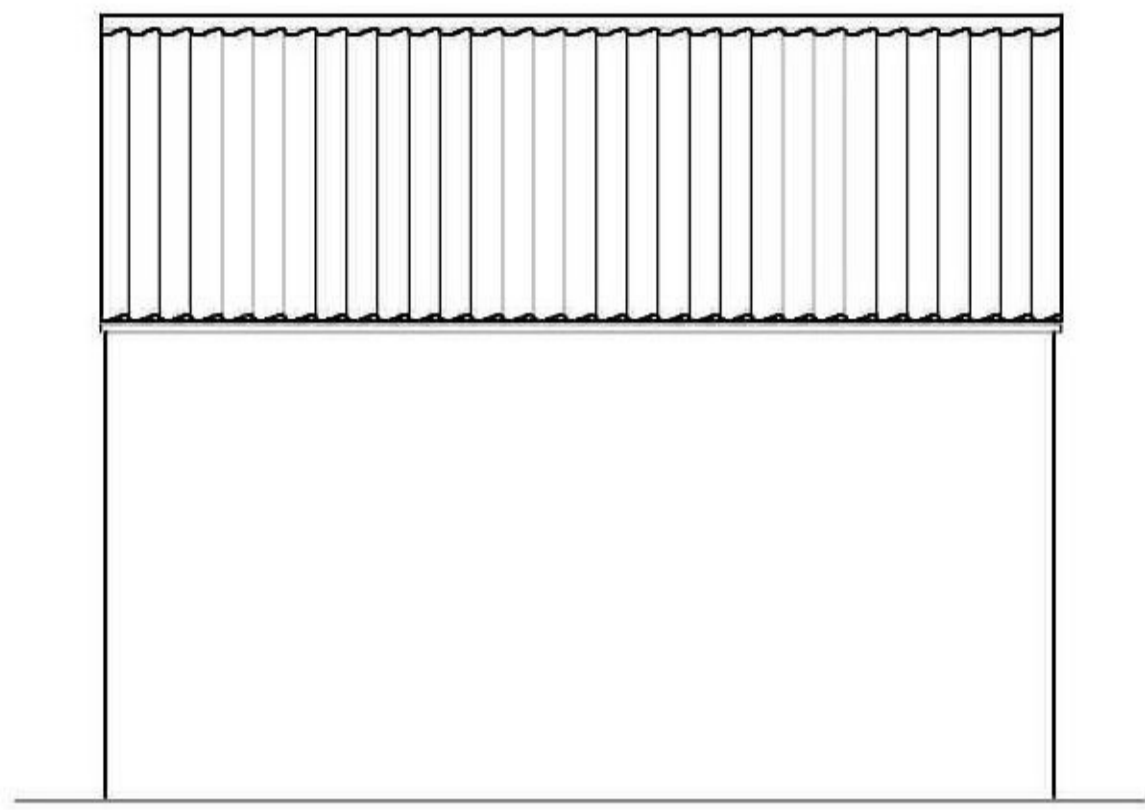


**NORTH ELEVATION**  
SCALE 1:50



**EAST ELEVATION**

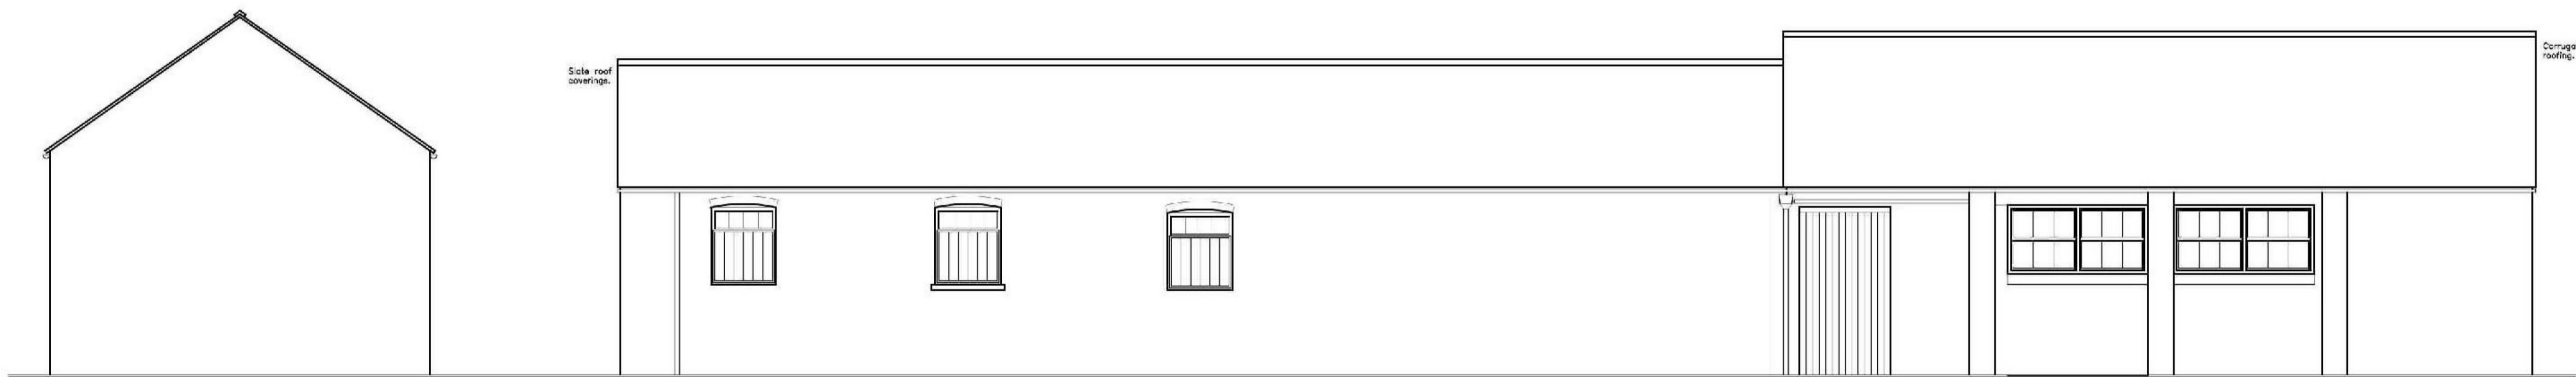

**WEST ELEVATION**  
SCALE 1:50

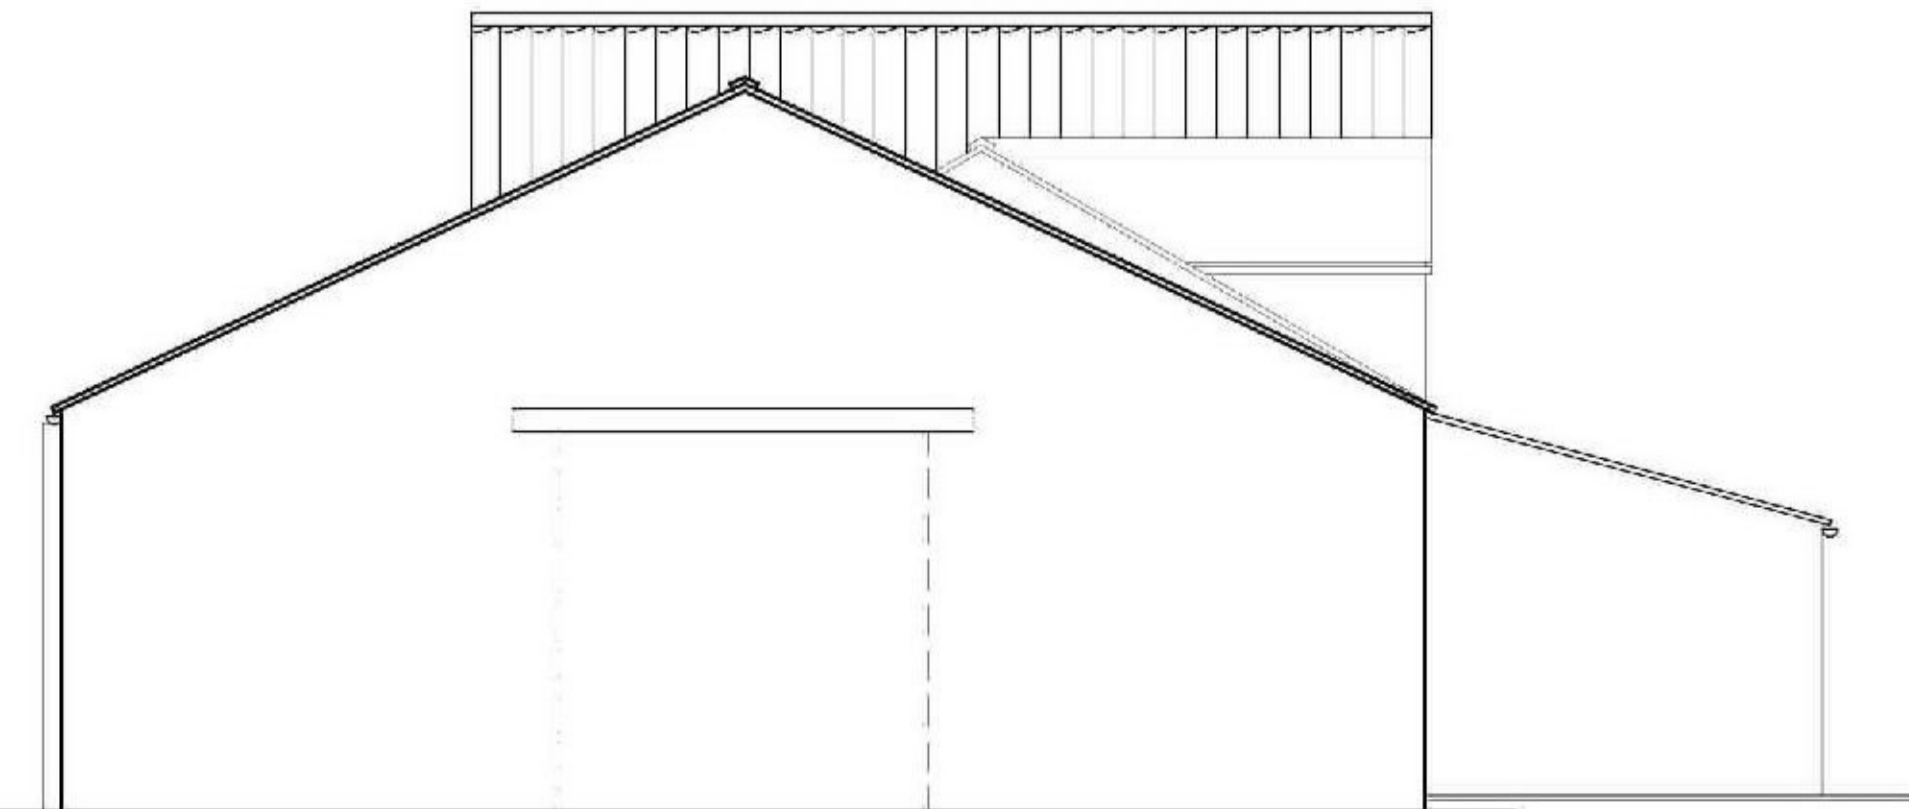

**SOUTH ELEVATION**  
SCALE 1:50



**WEST ELEVATION**



**EAST ELEVATION**

**CLIENT**  
Woodlands Estates Farming Ltd

**PROJECT**  
Proposed Conversion  
Agricultural Building  
Reedsbeck Farm  
Monument Road  
Woodhall Spa, Lincolnshire

**TITLE**  
Elevations as Existing

SCALE  
1:50  
DRAWN BY  
NH

DRAWING NO.  
A2888-02  
DRAWING REVISION

DATE  
April 2015

Follow us online:  
[Social media icons]

<p><b>Alford</b> 45c Ash Street, Alford, Lincs LN41 9EP T: 01507 463032 F: 01507 463035 E: <a href="mailto:neil@neildowman-architecture.co.uk">neil@neildowman-architecture.co.uk</a></p>	<p><b>Boston</b> 14 Mar, 14th Mar, 15th Mar, F21 6DD T: 01509 421000 F: 01509 421010 E: <a href="mailto:boston@neildowman-architecture.co.uk">boston@neildowman-architecture.co.uk</a></p>	<p><b>Stamford</b> 42a St. James, F10 2AE T: 01534 820000 F: 01534 820001 E: <a href="mailto:stamford@neildowman-architecture.co.uk">stamford@neildowman-architecture.co.uk</a></p>
<p><b>Louth</b> by appointment only 62 Wainwright, Louth, LN11 1JZ T: 01509 421100 F: 01509 421105 E: <a href="mailto:louth@neildowman-architecture.co.uk">louth@neildowman-architecture.co.uk</a></p>	<p><b>Horncastle</b> by appointment only 28 St. Lawrence Street, Horncastle, LN9 4JN T: 01507 522359 F: 01507 522359 E: <a href="mailto:horncastle@neildowman-architecture.co.uk">horncastle@neildowman-architecture.co.uk</a></p>	<p><b>Scougham</b> by appointment only 28 St. Lawrence Street, Horncastle, LN9 4JN T: 01507 522359 F: 01507 522359 E: <a href="mailto:scougham@neildowman-architecture.co.uk">scougham@neildowman-architecture.co.uk</a></p>