


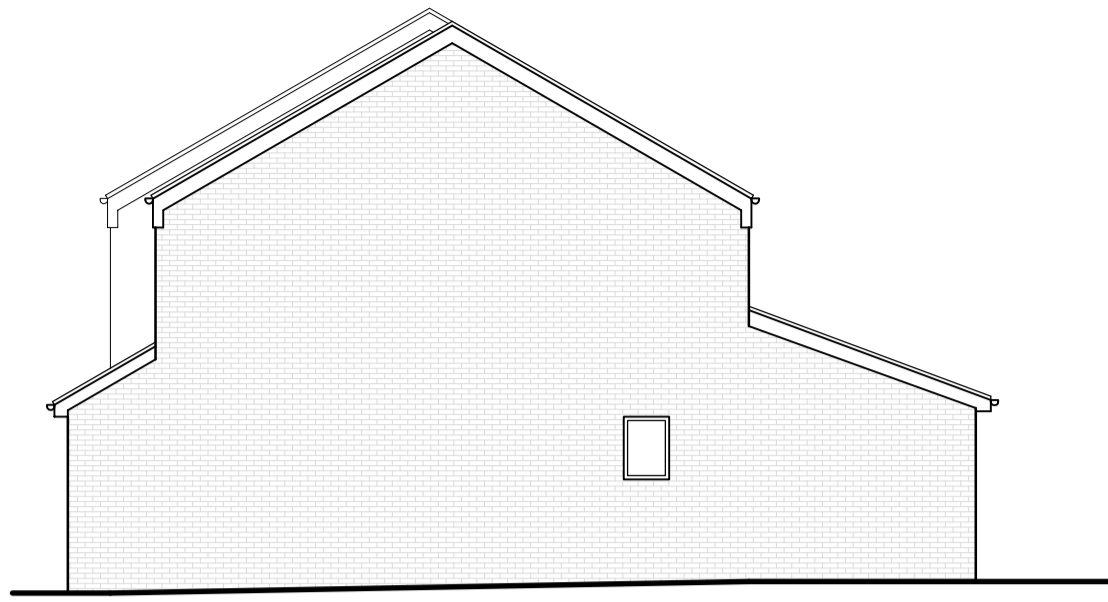


Proposed East Elevation  
1:100




Proposed North Elevation  
1:100




Proposed West Elevation  
1:100

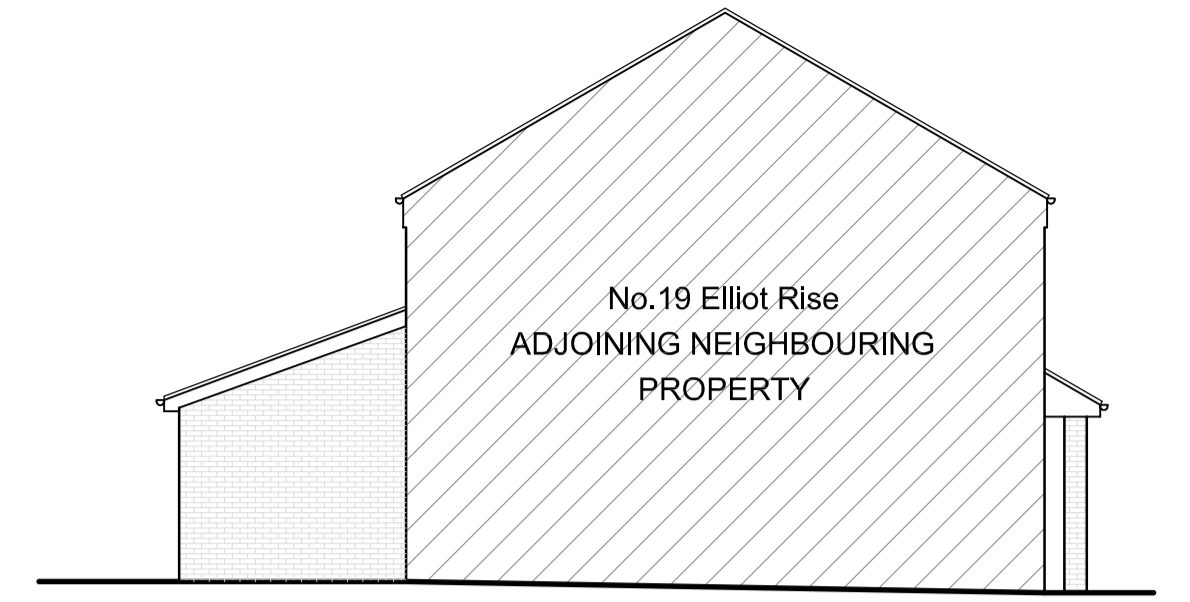


Proposed South Elevation  
1:100

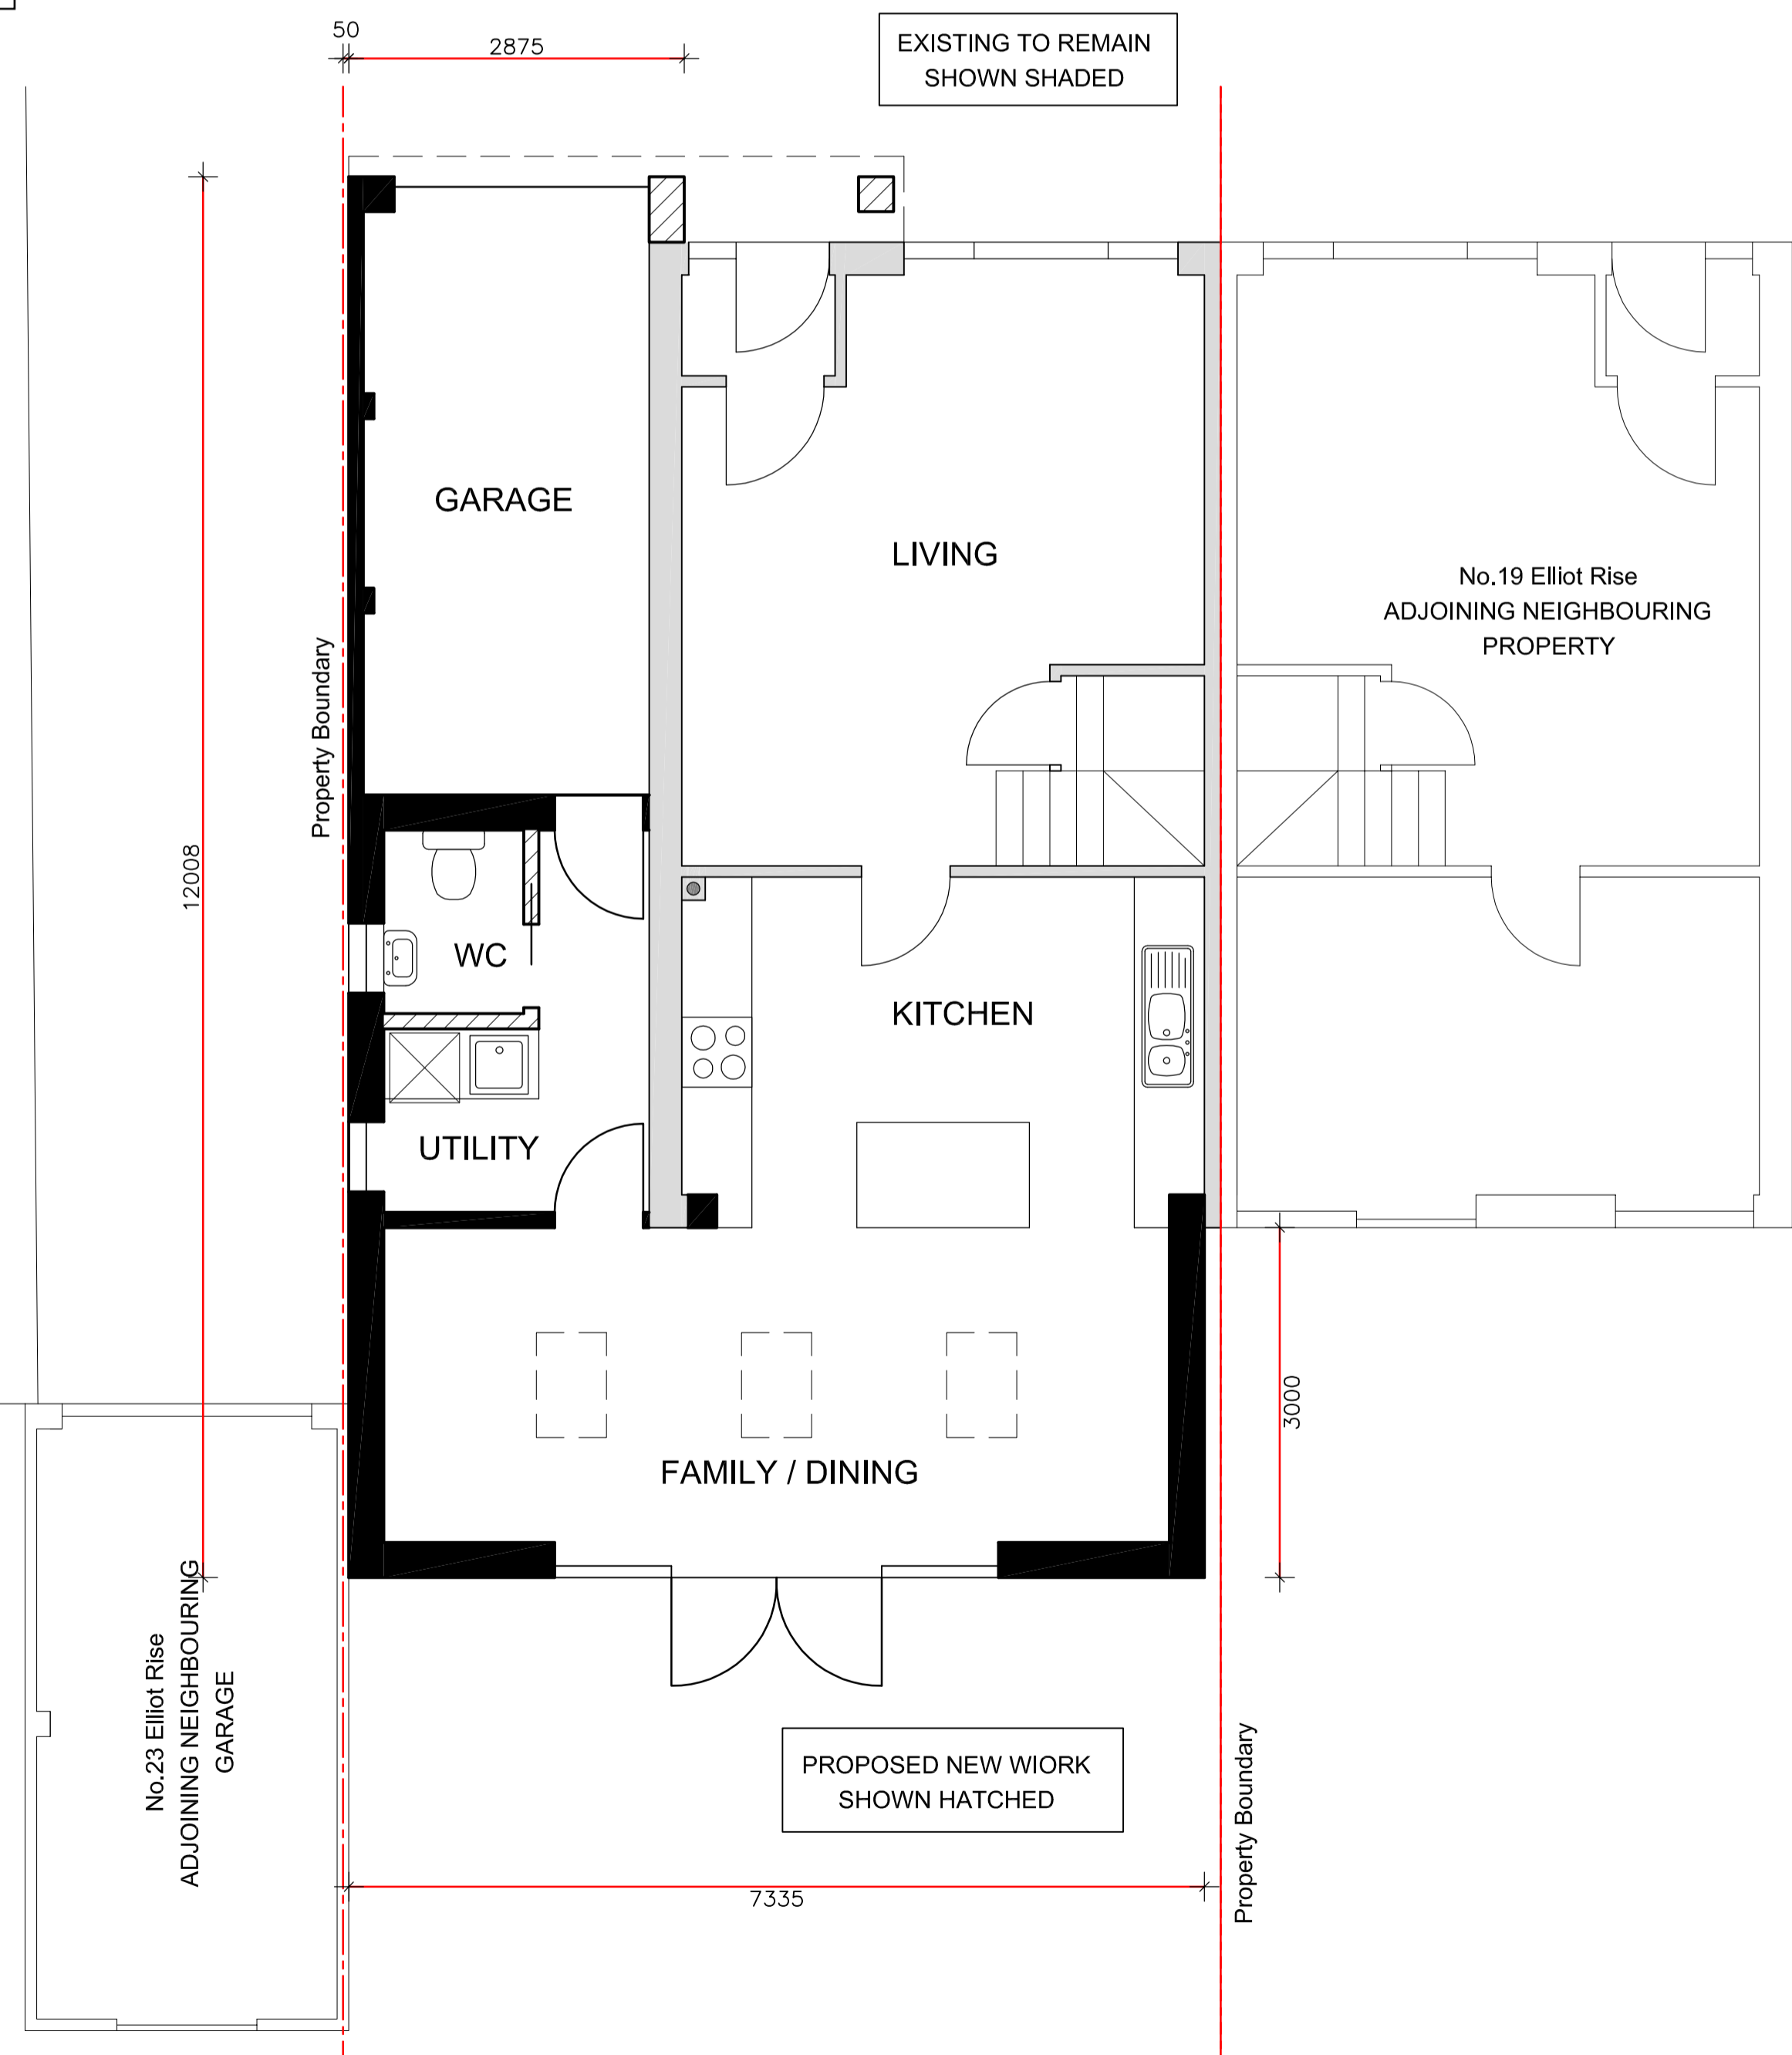

Proposed Ground Floor Plan  
1:50

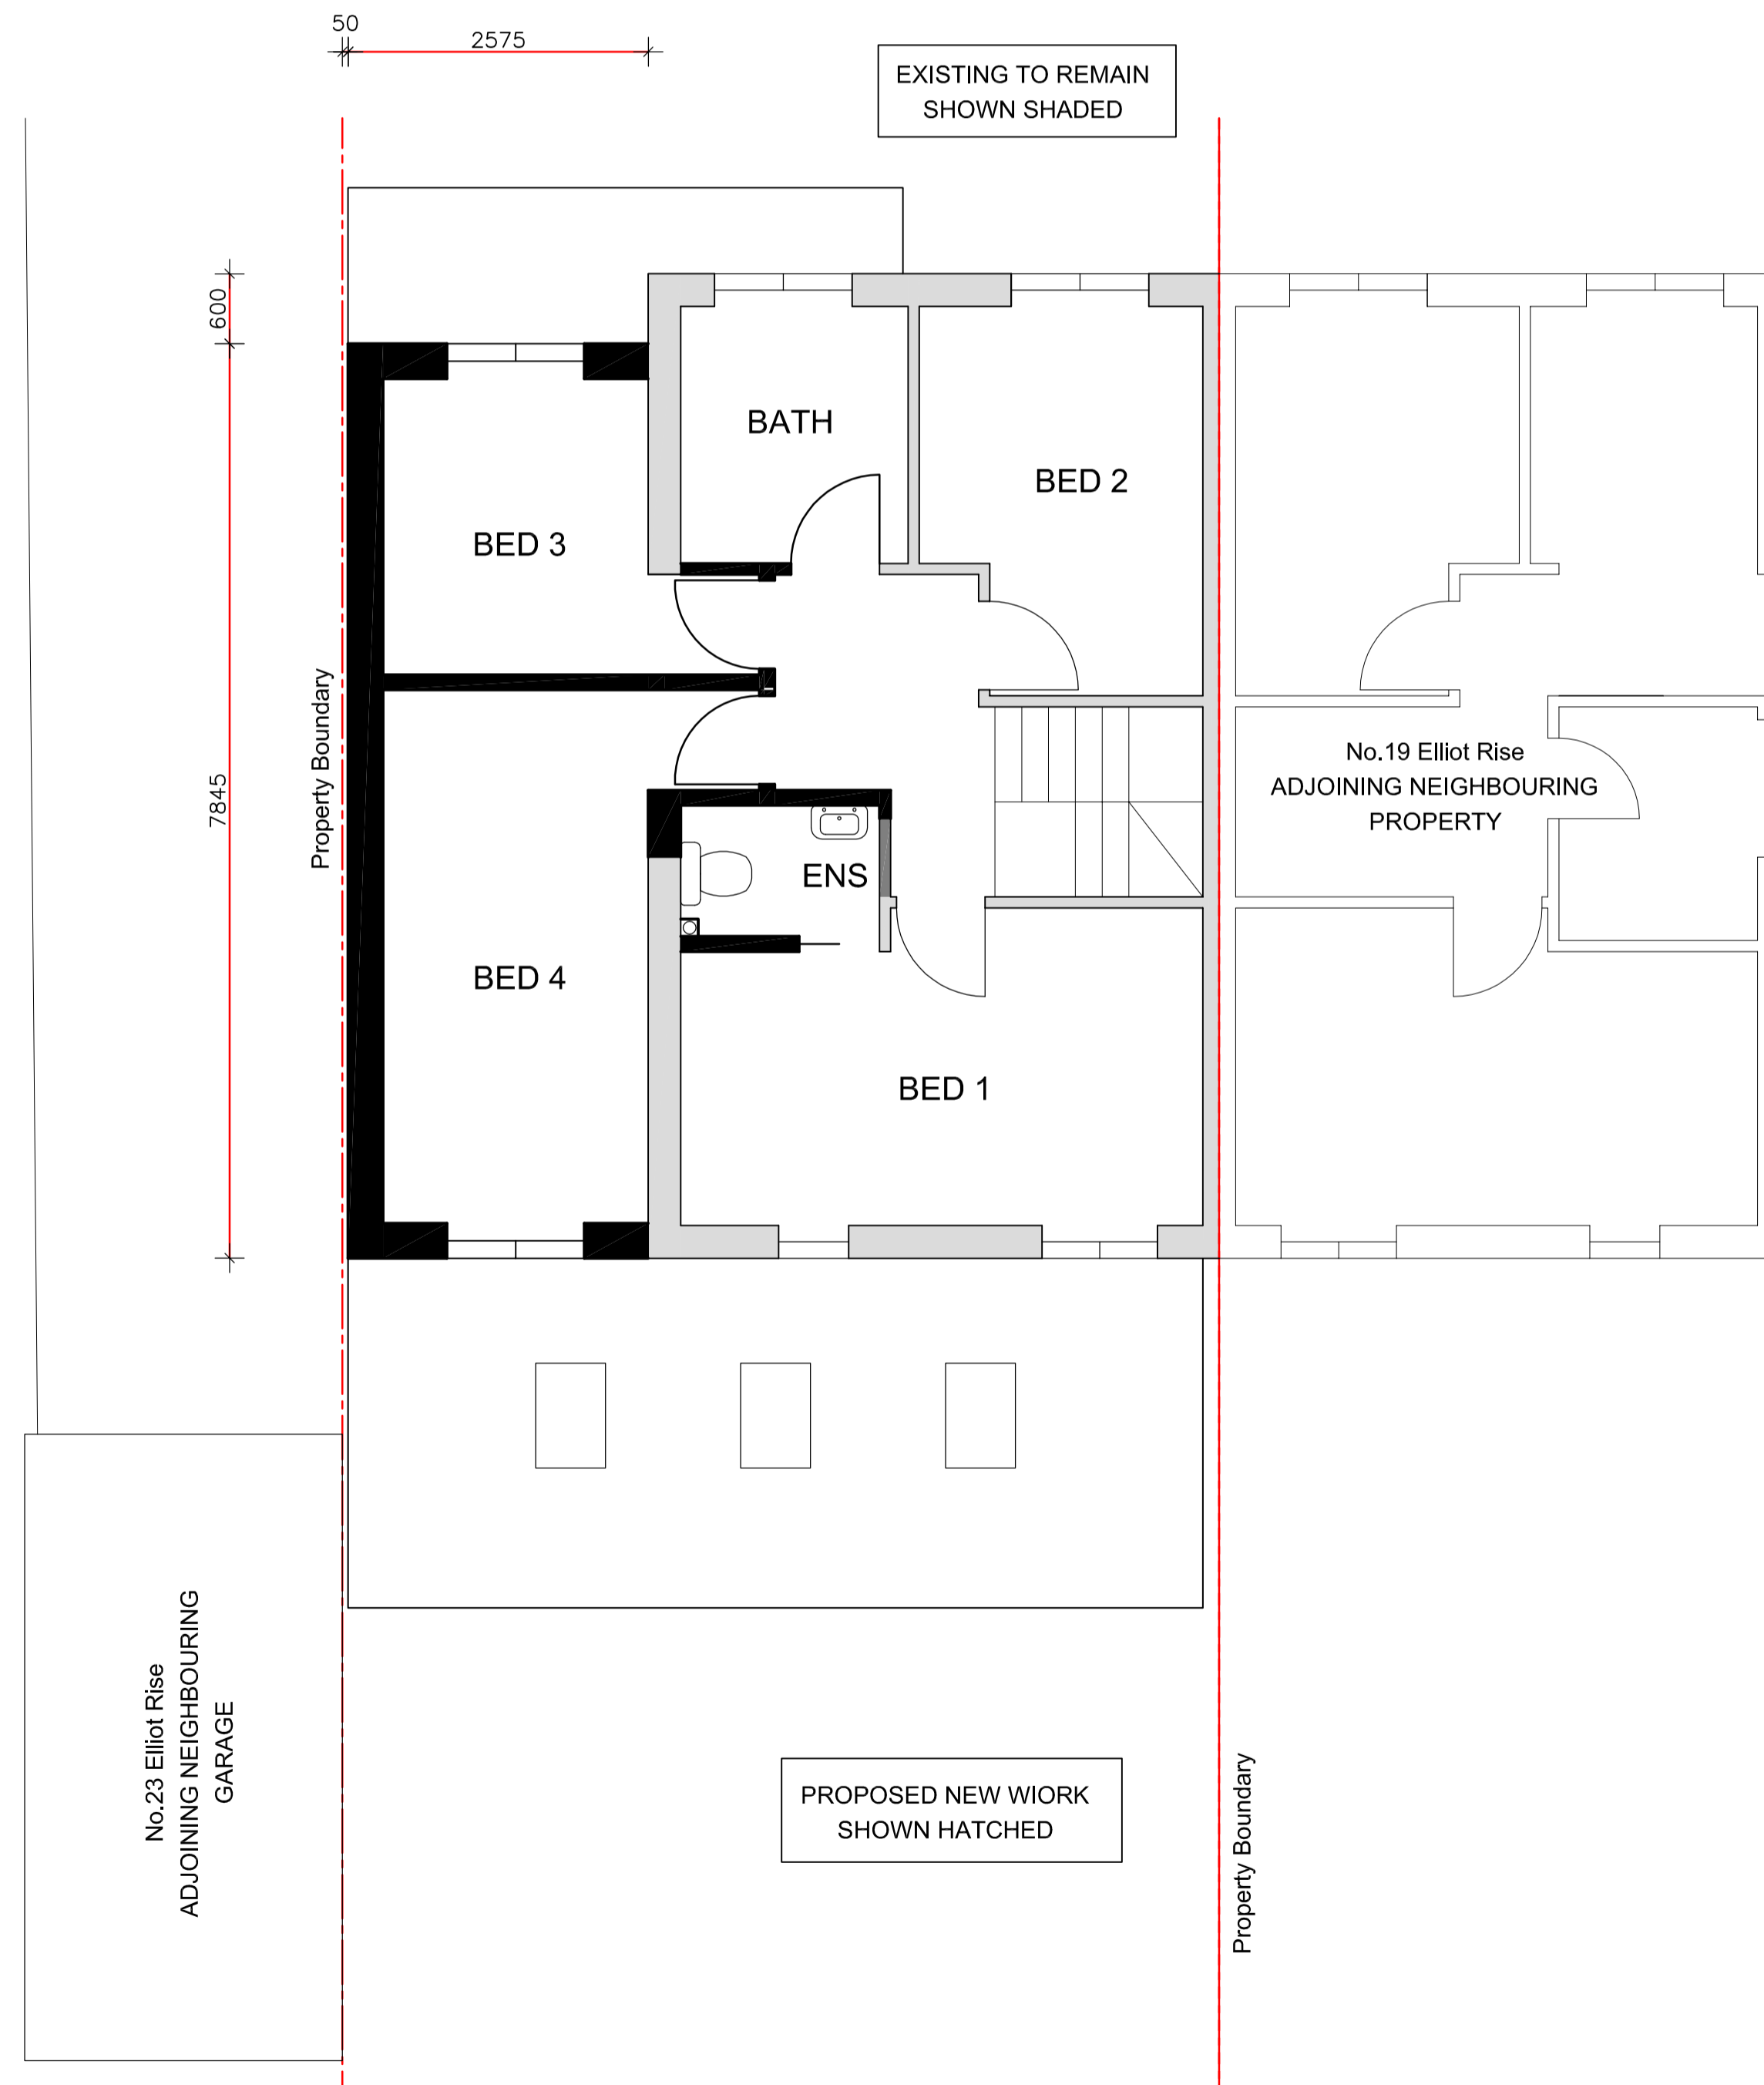

Proposed Ground Floor Plan  
1:50

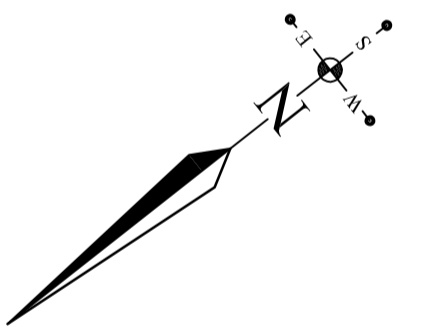

rev:	date:	description:

**LASCELLES DESIGN**  
architectural design, planning and building regs

Blackmoor Wood, Ascot, Berkshire, SL5 8EN  
01344 566 397  
bill@lascelles-design.co.uk  
www.lascelles-design.co.uk

title  
Proposed Floor Plans and Elevations  
Householder Planning Application

for:  
Mr. & Mrs. Maffre

at:  
21 Elliot Rise, Ascot, SL5 8NN

proposed:  
Proposed Two Storey Side Extension, Rear Extension  
and Front Porch to Semi-Detached Dwelling

drawn: WRL	date: September 2020	sheet size: A1
scale: As Shown	job no. 2020-1364-PL	sheet: 3 of 3
		rev: -

RECEIVED  
20/09/21/FUL  
08.12.2020