


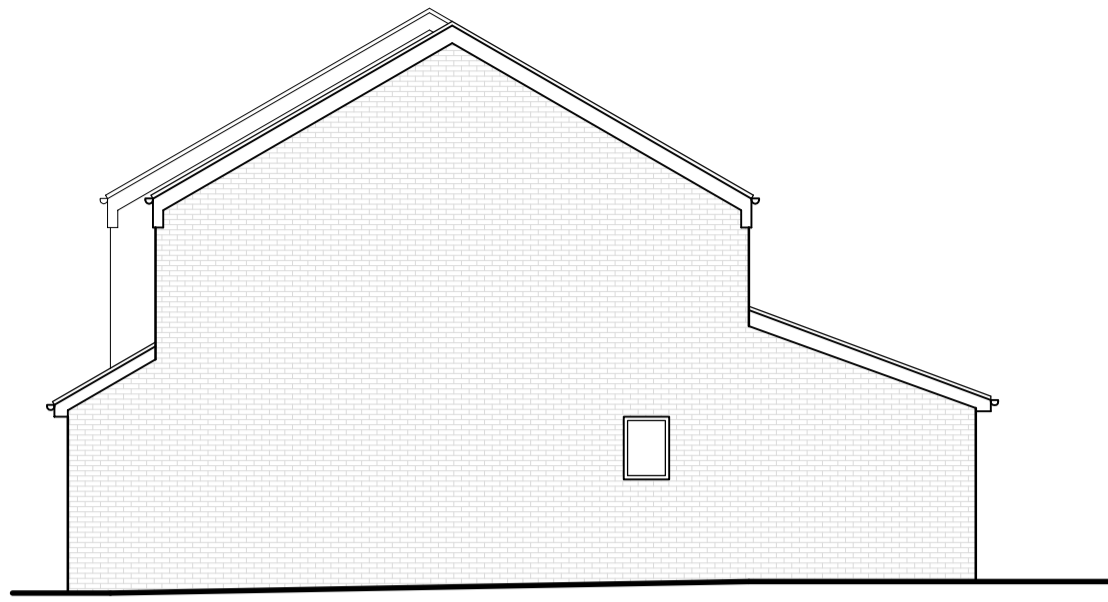


Proposed East Elevation  
1:100




Proposed North Elevation  
1:100




Proposed West Elevation  
1:100

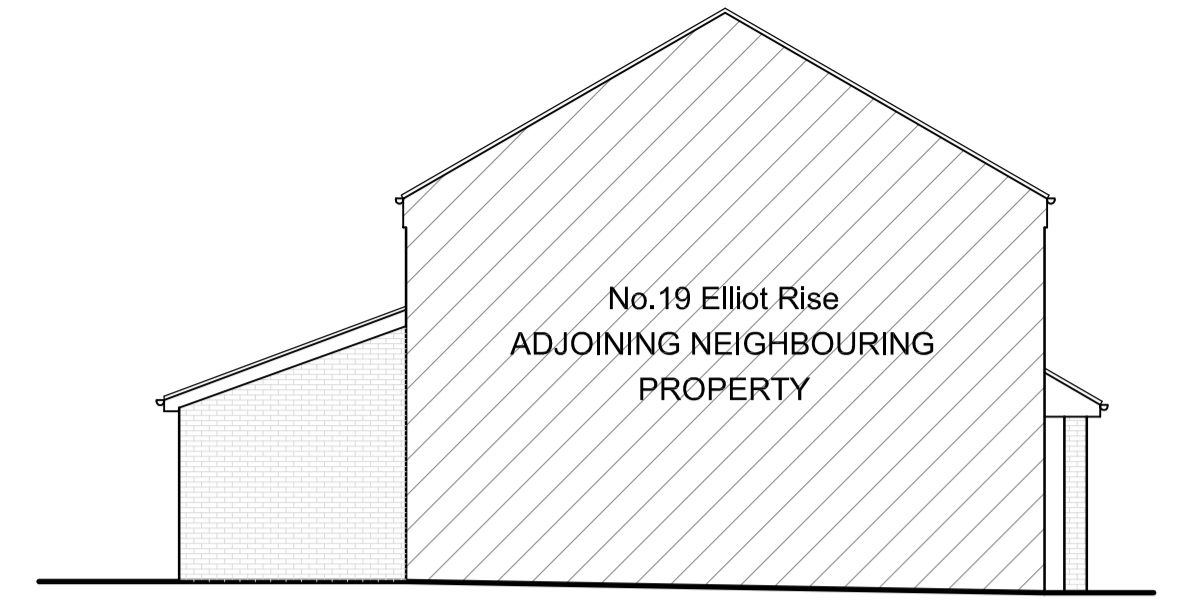


Proposed South Elevation  
1:100

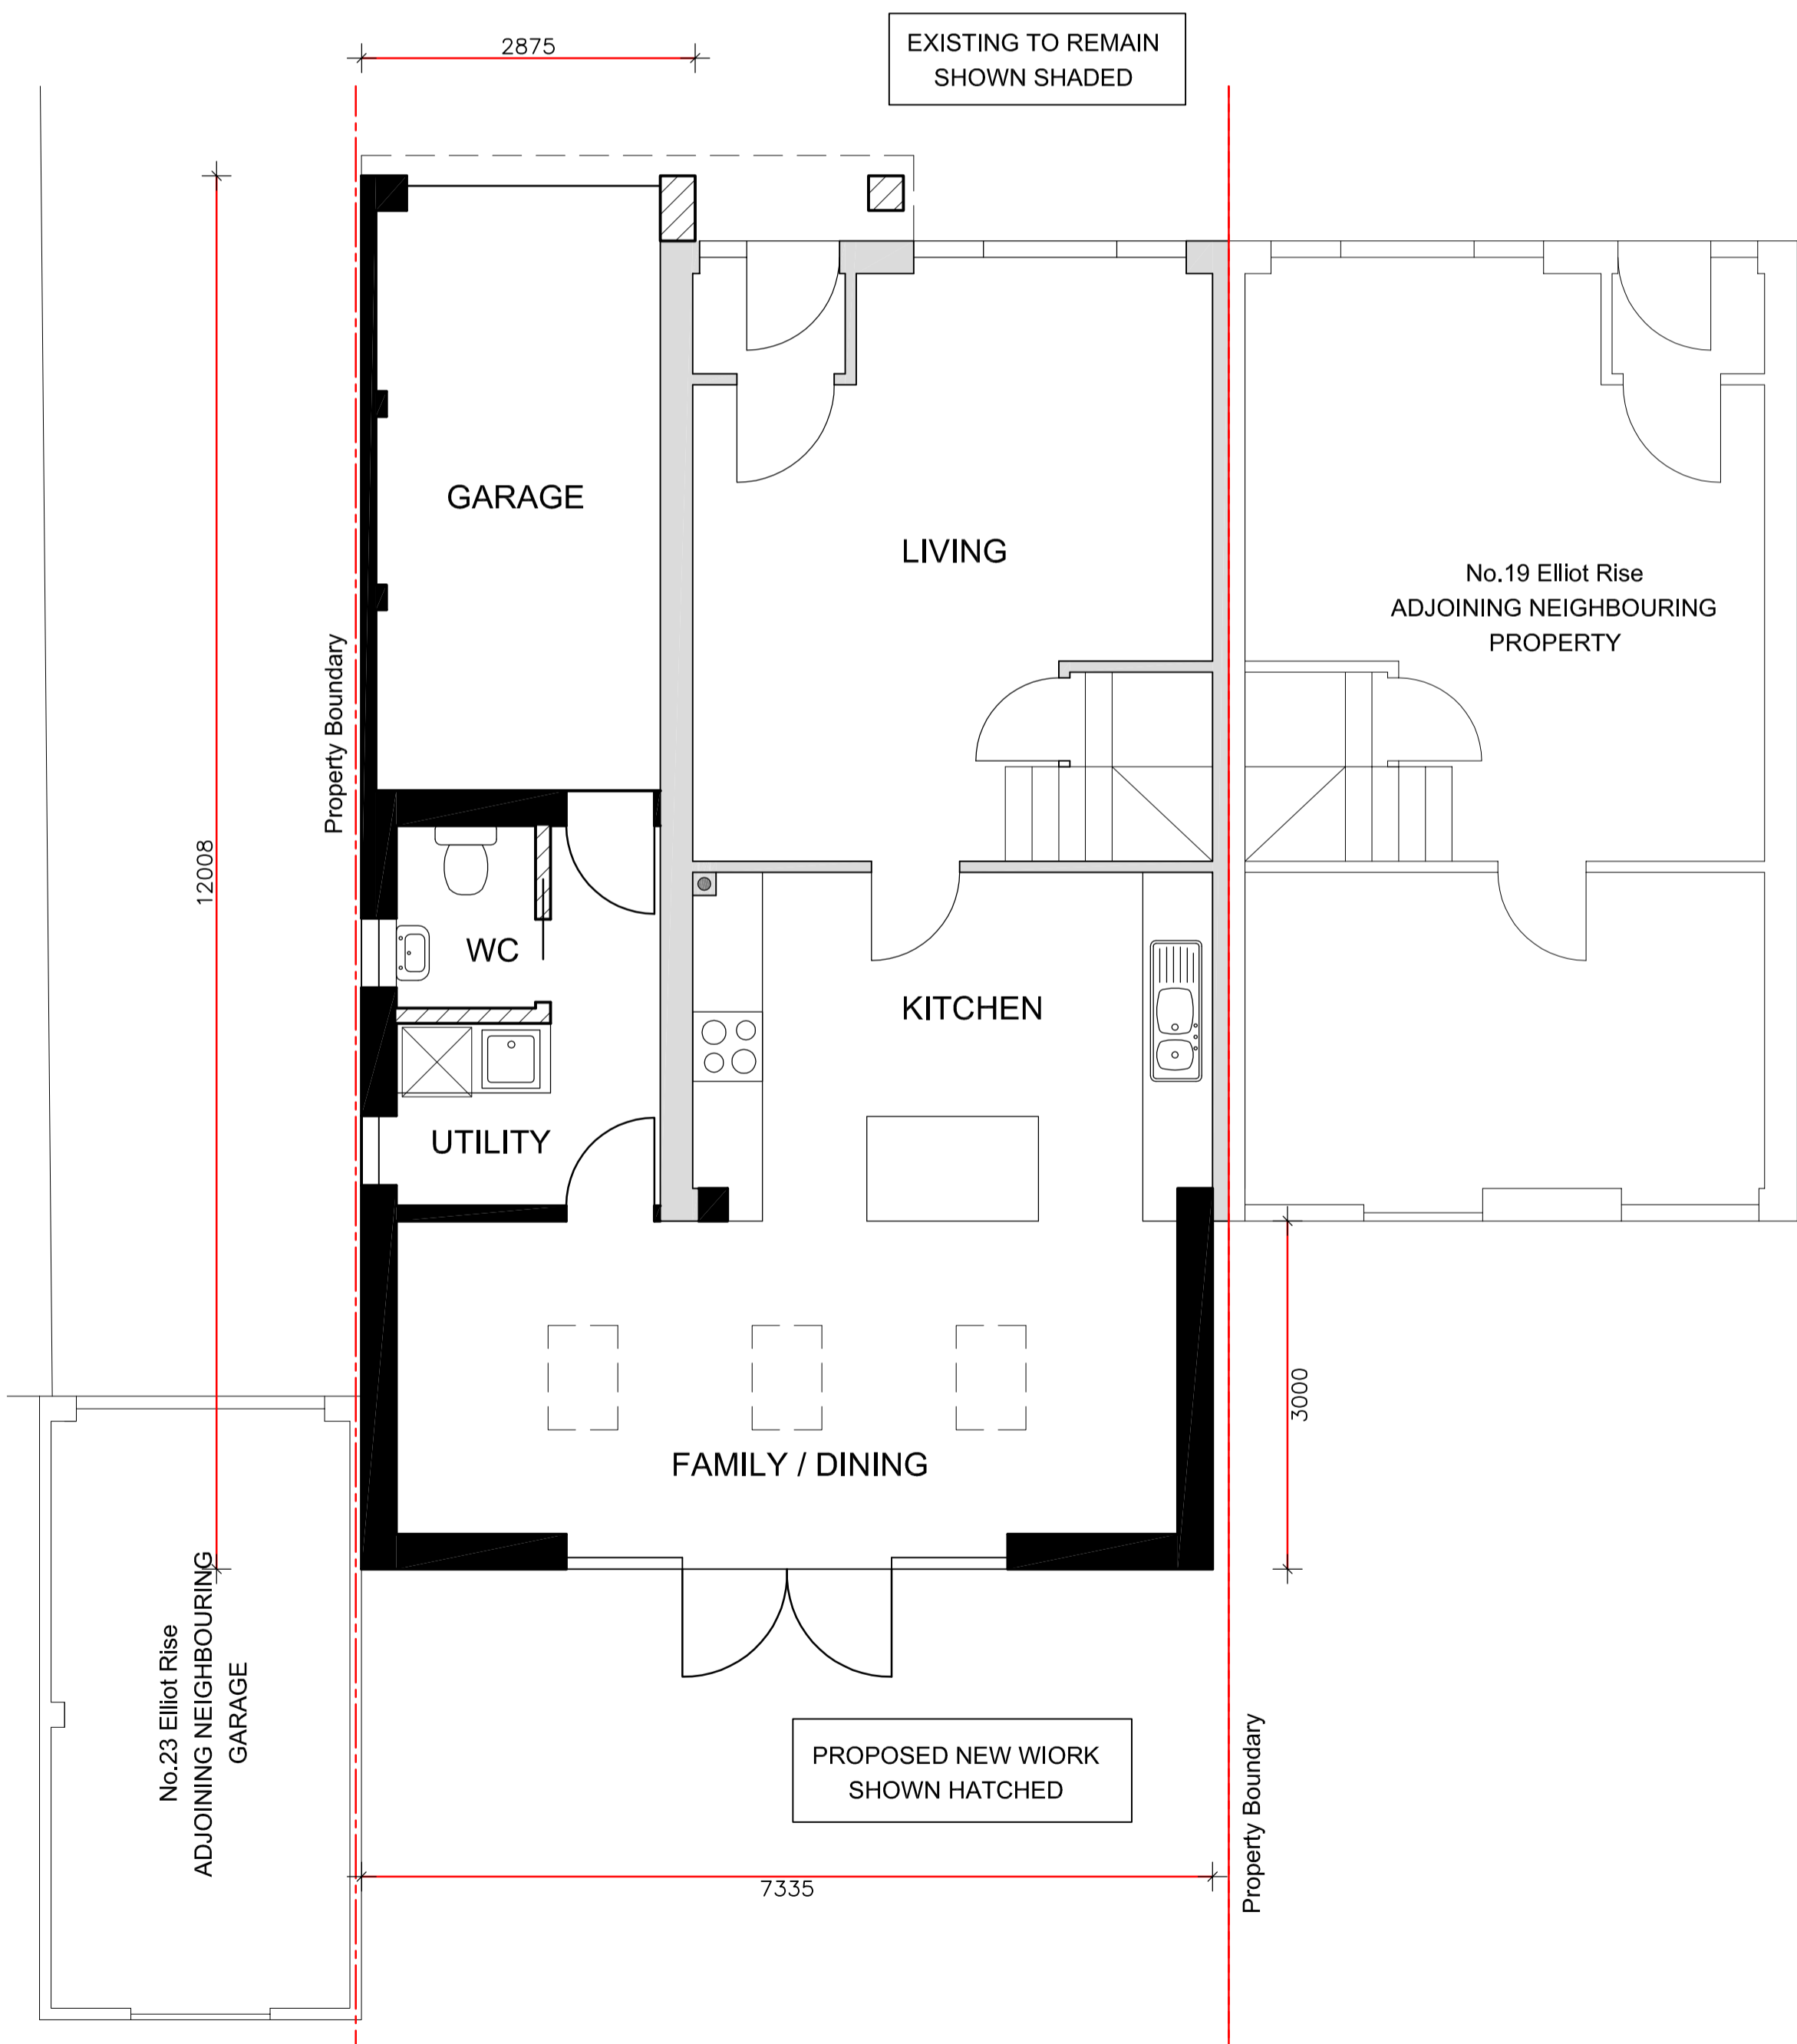

Proposed Ground Floor Plan  
1:50

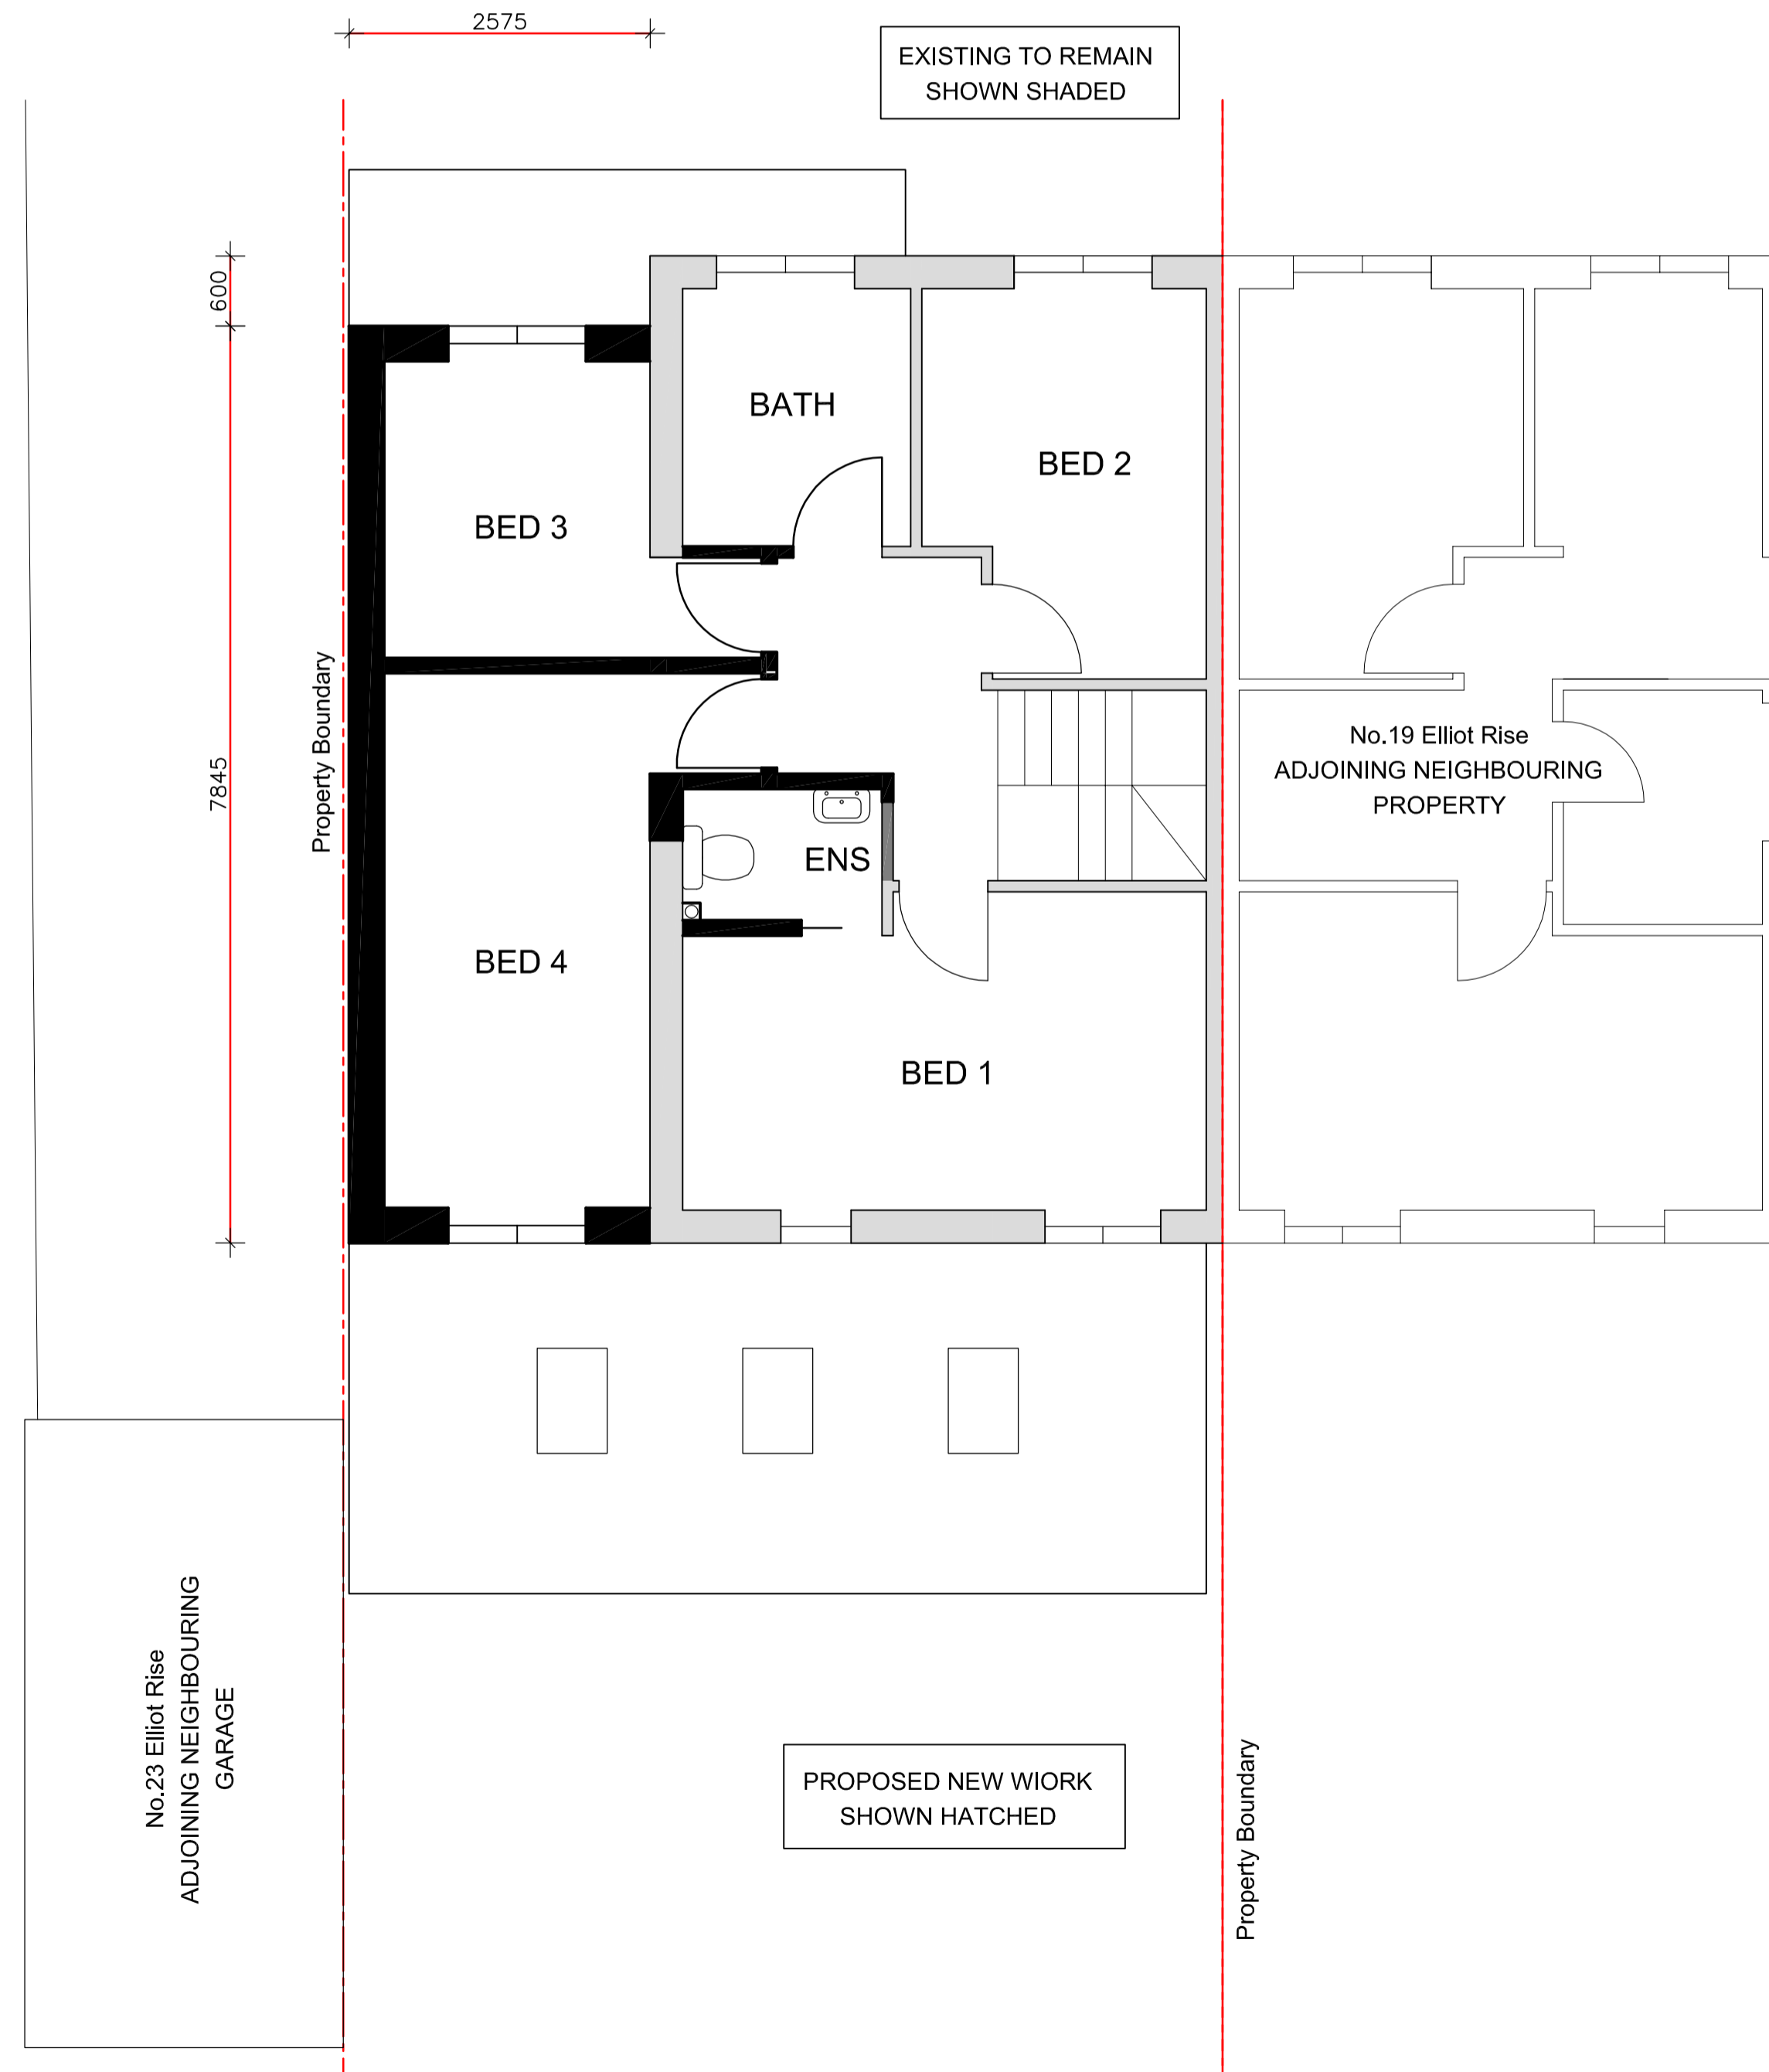

Proposed Ground Floor Plan  
1:50

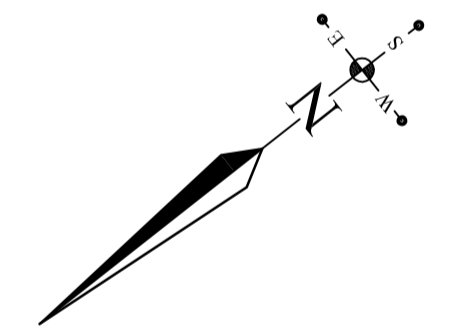

rev:	date:	description:
<b>LASCELLES DESIGN</b> architectural design, planning and building regs  Blackmoor Wood, Ascot, Berkshire, SL5 8EN 01344 566 397 bill@lascelles-design.co.uk www.lascelles-design.co.uk		
title Proposed Floor Plans and Elevations Householder Planning Application		
for: Mr. & Mrs. Maffre		
at: 21 Elliot Rise, Ascot, SL5 8NN		
proposed: Proposed Two Storey Side Extension, Rear Extension and Front Porch to Semi-Detached Dwelling		
drawn: WRL	date: September 2020	sheet size: A1
scale: As Shown	job no. 2020-1364-PL	sheet: 3 of 3
		rev: -