


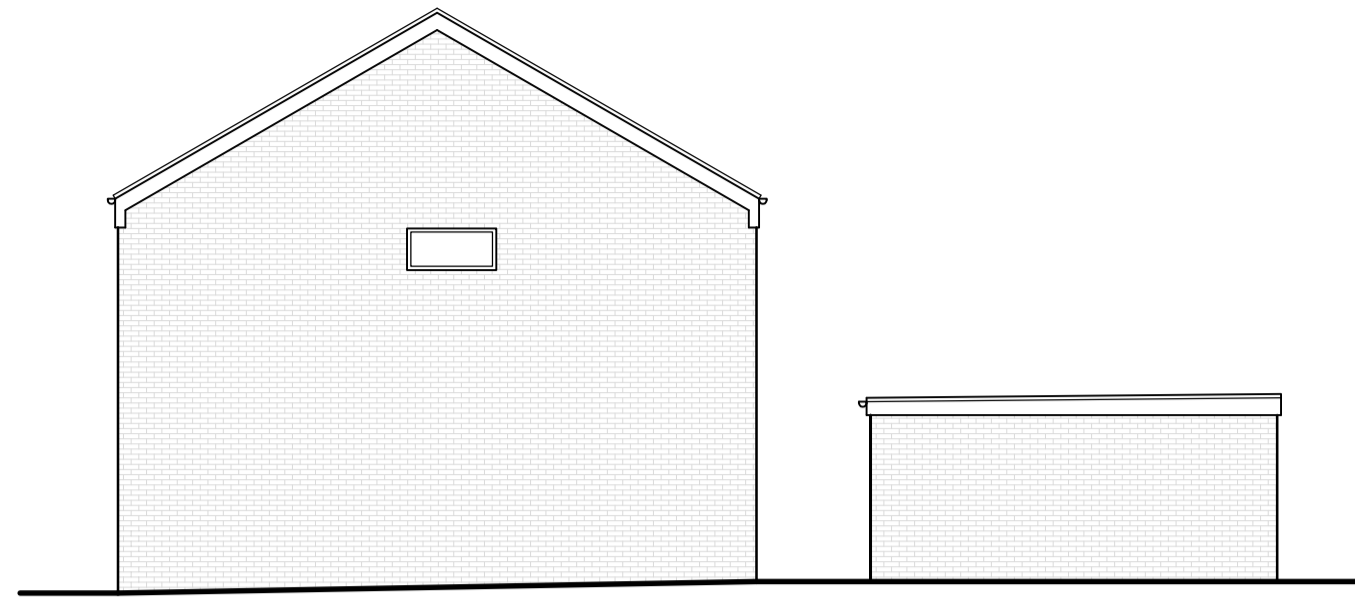


Existing East Elevation
1:100




Existing North Elevation
1:100




Existing West Elevation
1:100

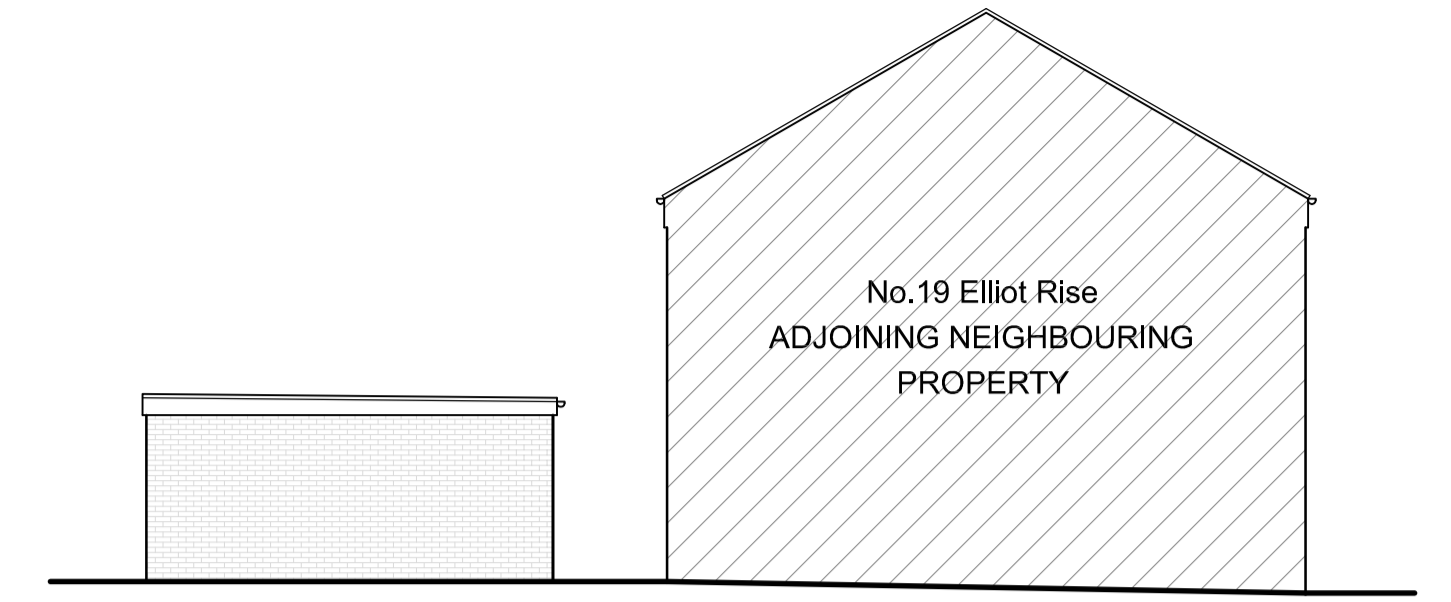



Existing South Elevation
1:100

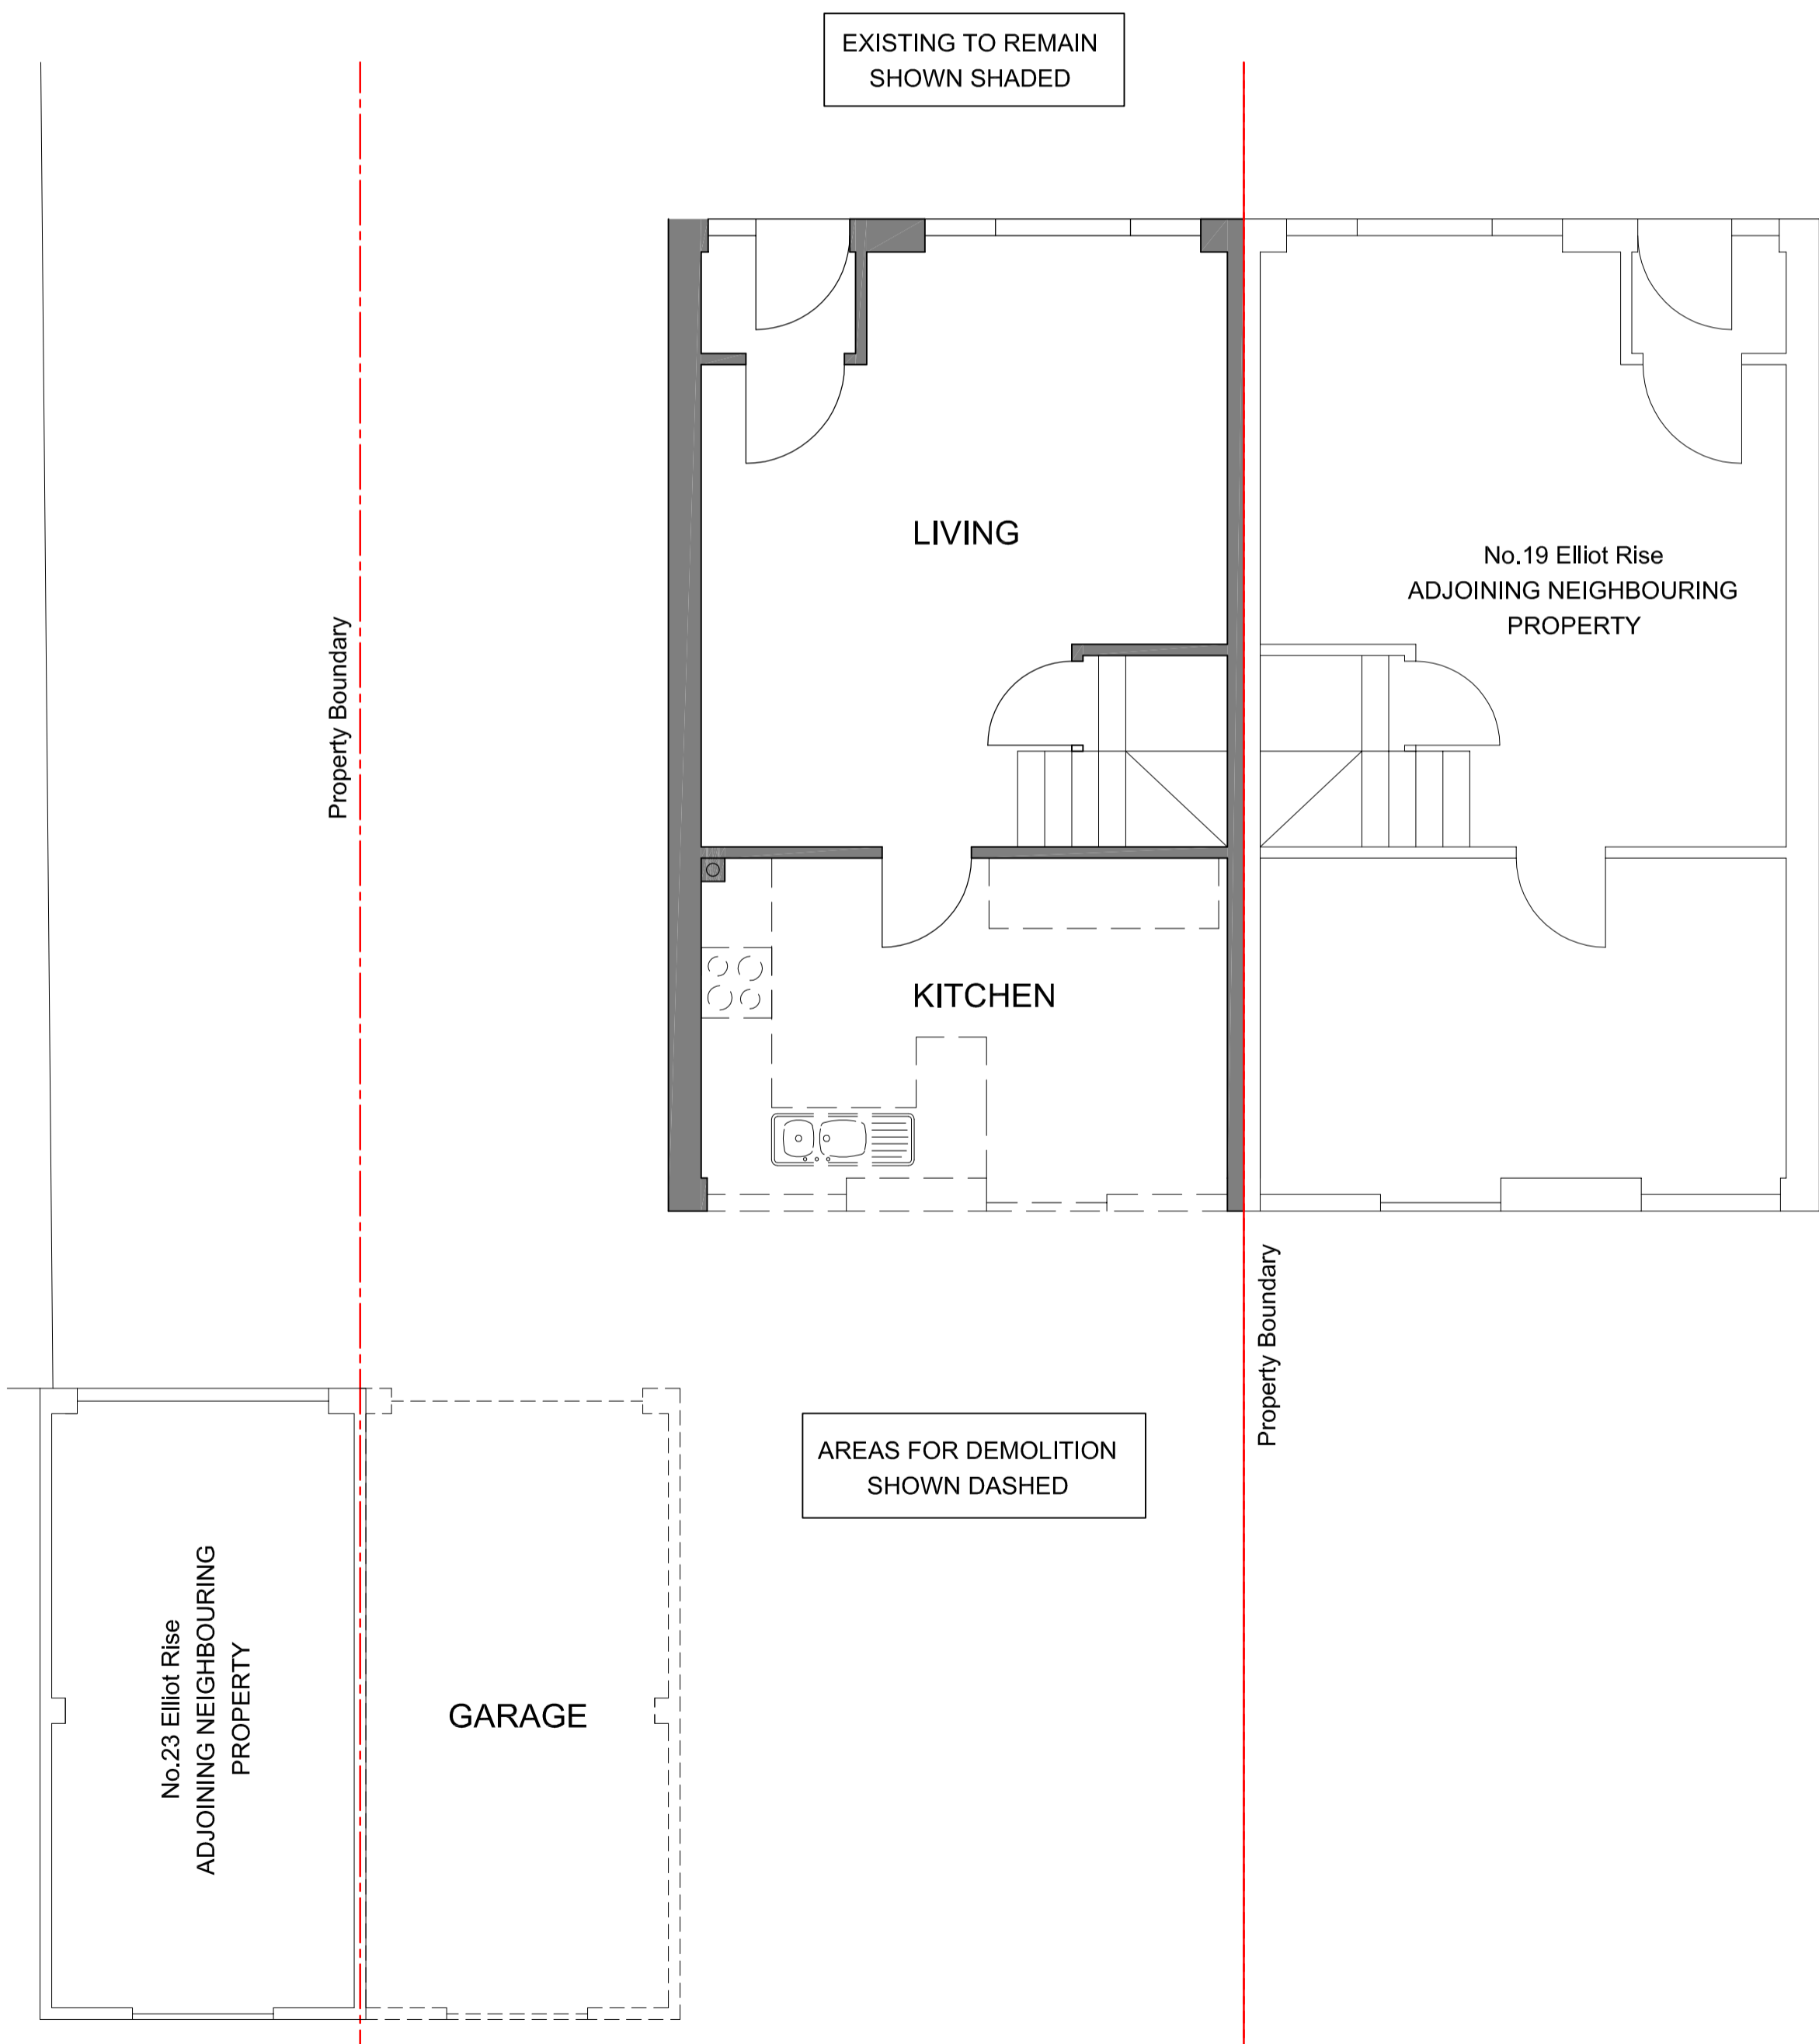

Existing Ground Floor Plan
1:50

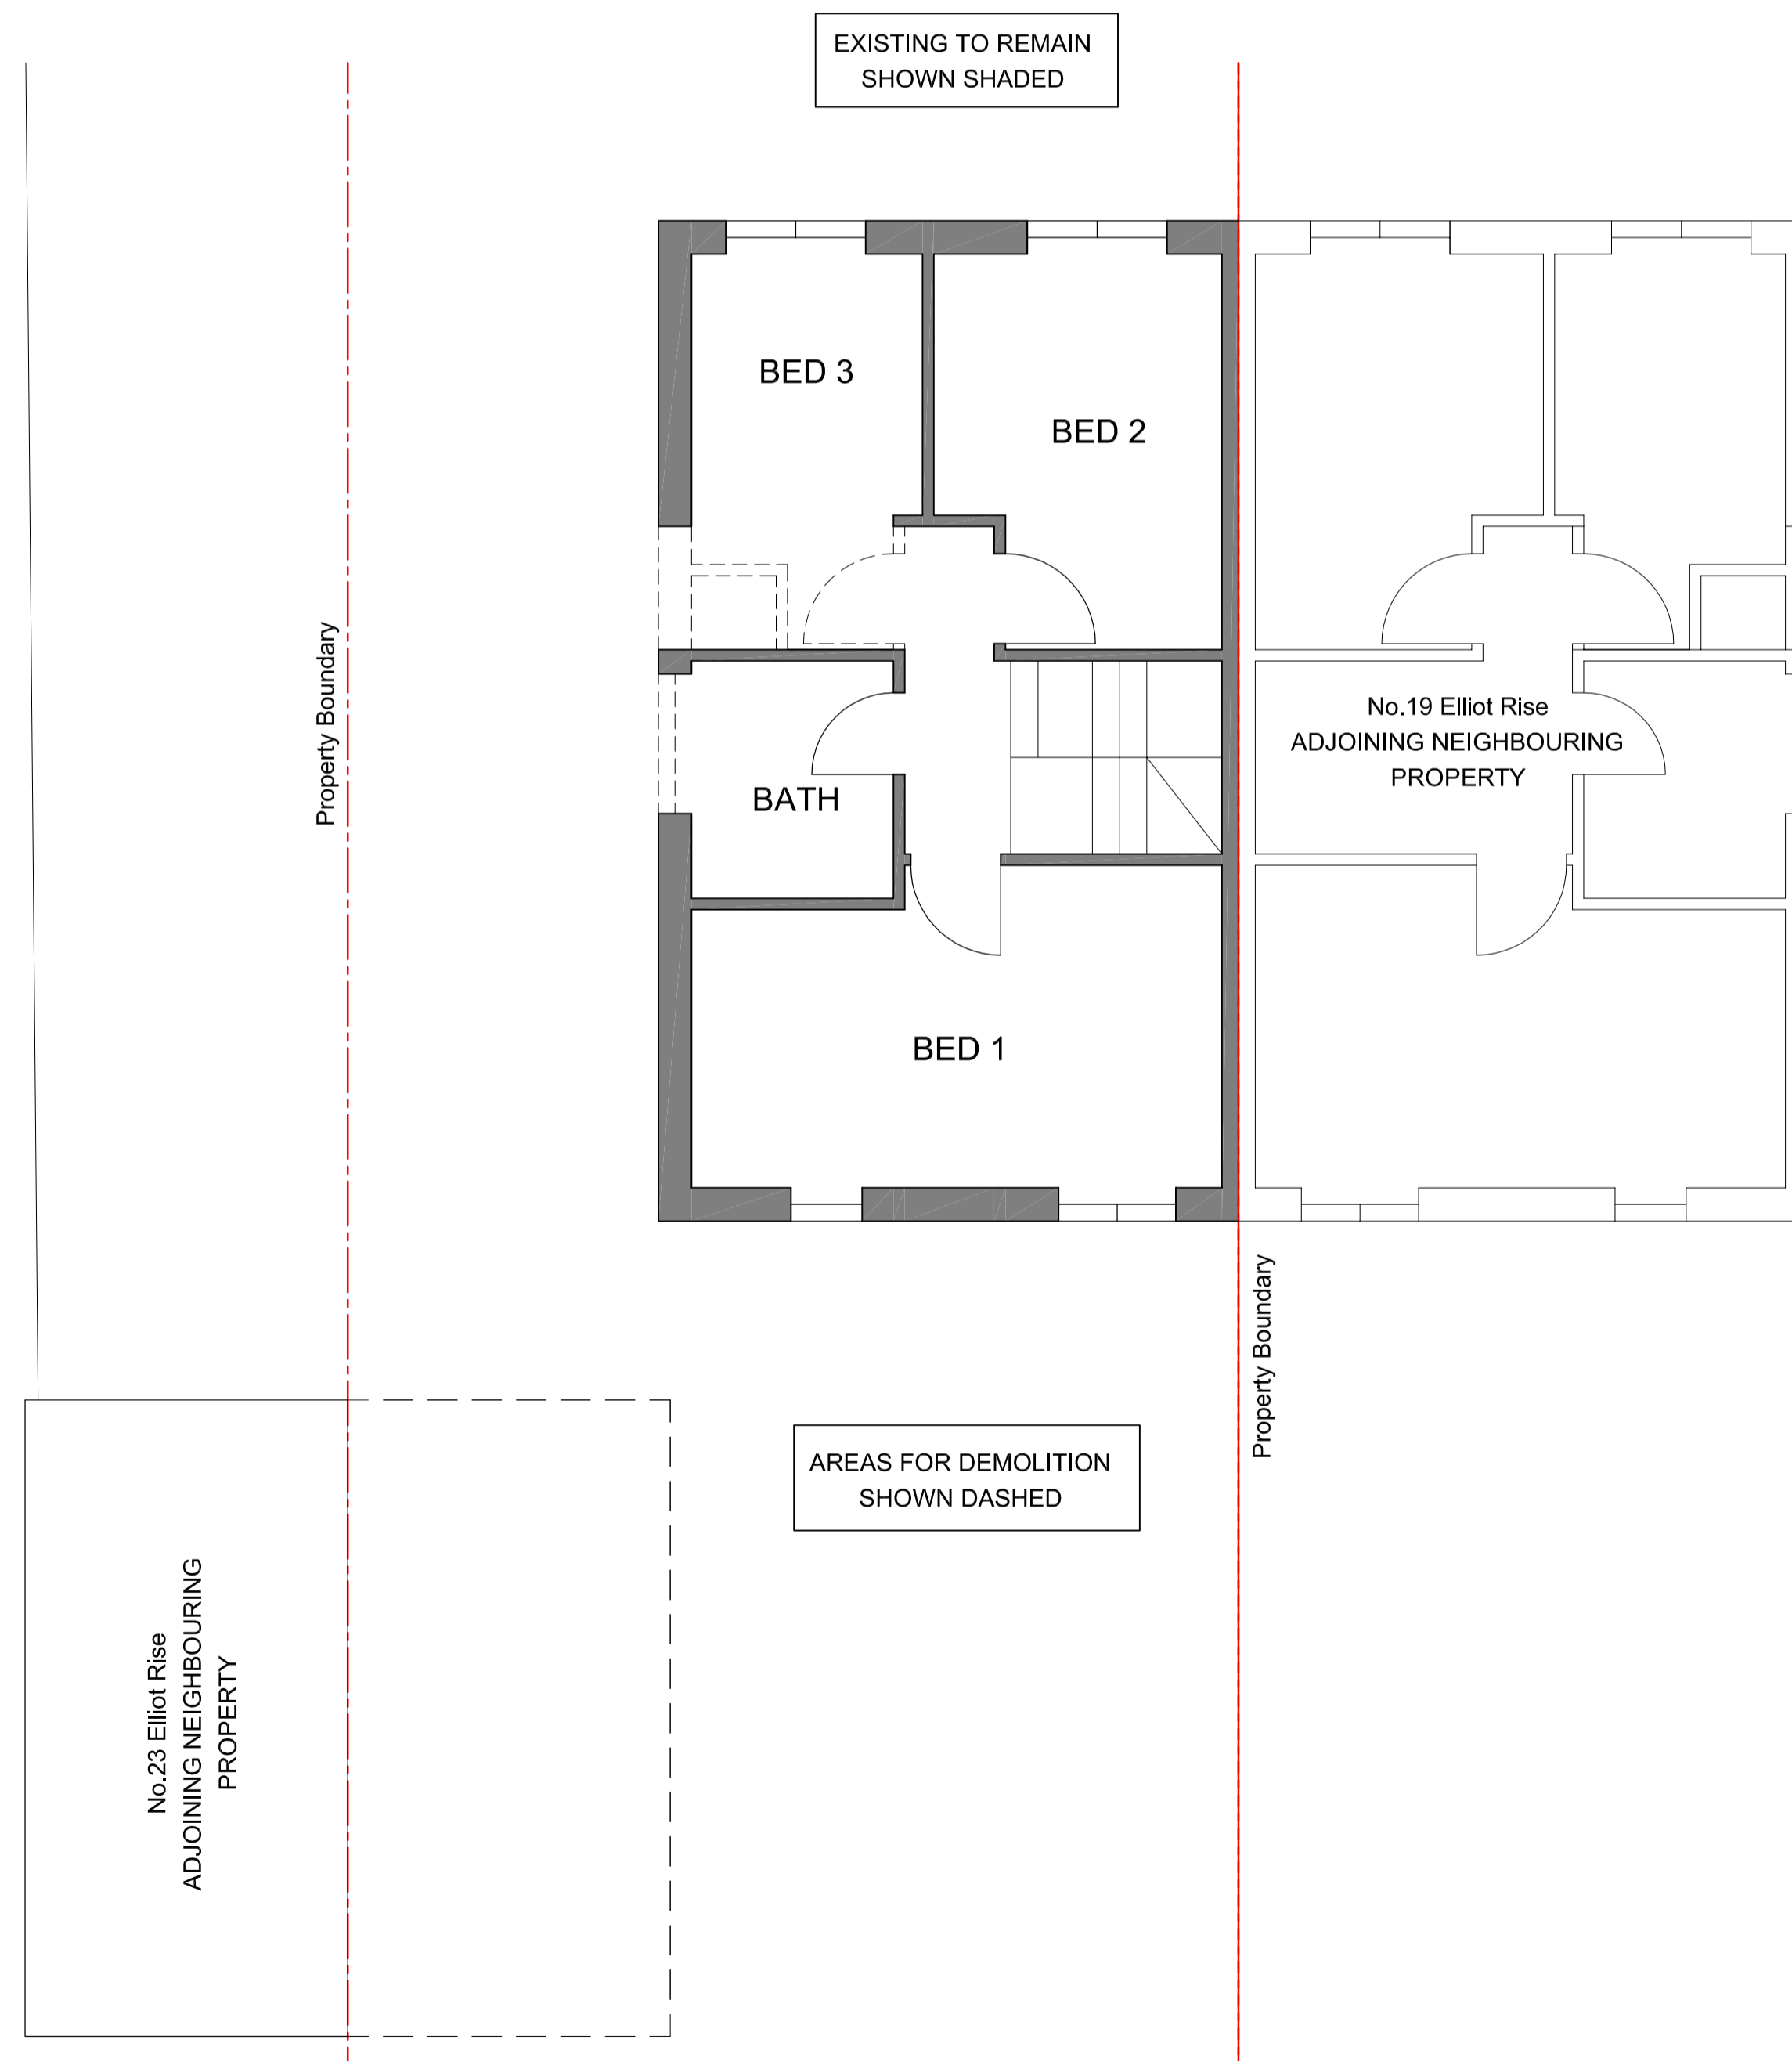

Existing Ground Floor Plan
1:50

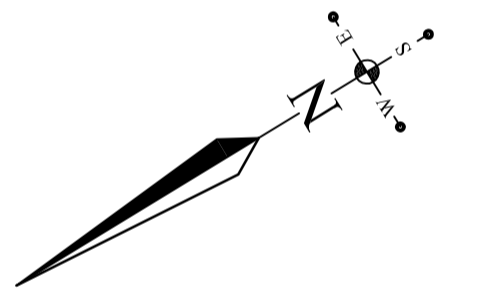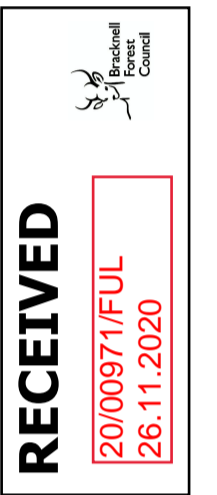

rev:	date:	description:
-	-	-
LASCELLES DESIGN architectural design, planning and building regs Blackmoor Wood, Ascot, Berkshire, SL5 8EN 01344 566 397 bill@lascelles-design.co.uk www.lascelles-design.co.uk		
title Existing Floor Plans and Elevations Householder Planning Application		
for: Mr. & Mrs. Maffre		
at: 21 Elliot Rise, Ascot, SL5 8NN		
proposed: Proposed Two Storey Side Extension, Rear Extension and Front Porch to Semi-Detached Dwelling		
drawn:	date:	sheet size:
WRLL	September 2020	A1
scale:	job no.	sheet:
As Shown	2020-1364-PL	2 of 3
		rev:
		-