




Existing Ground Floor Layout

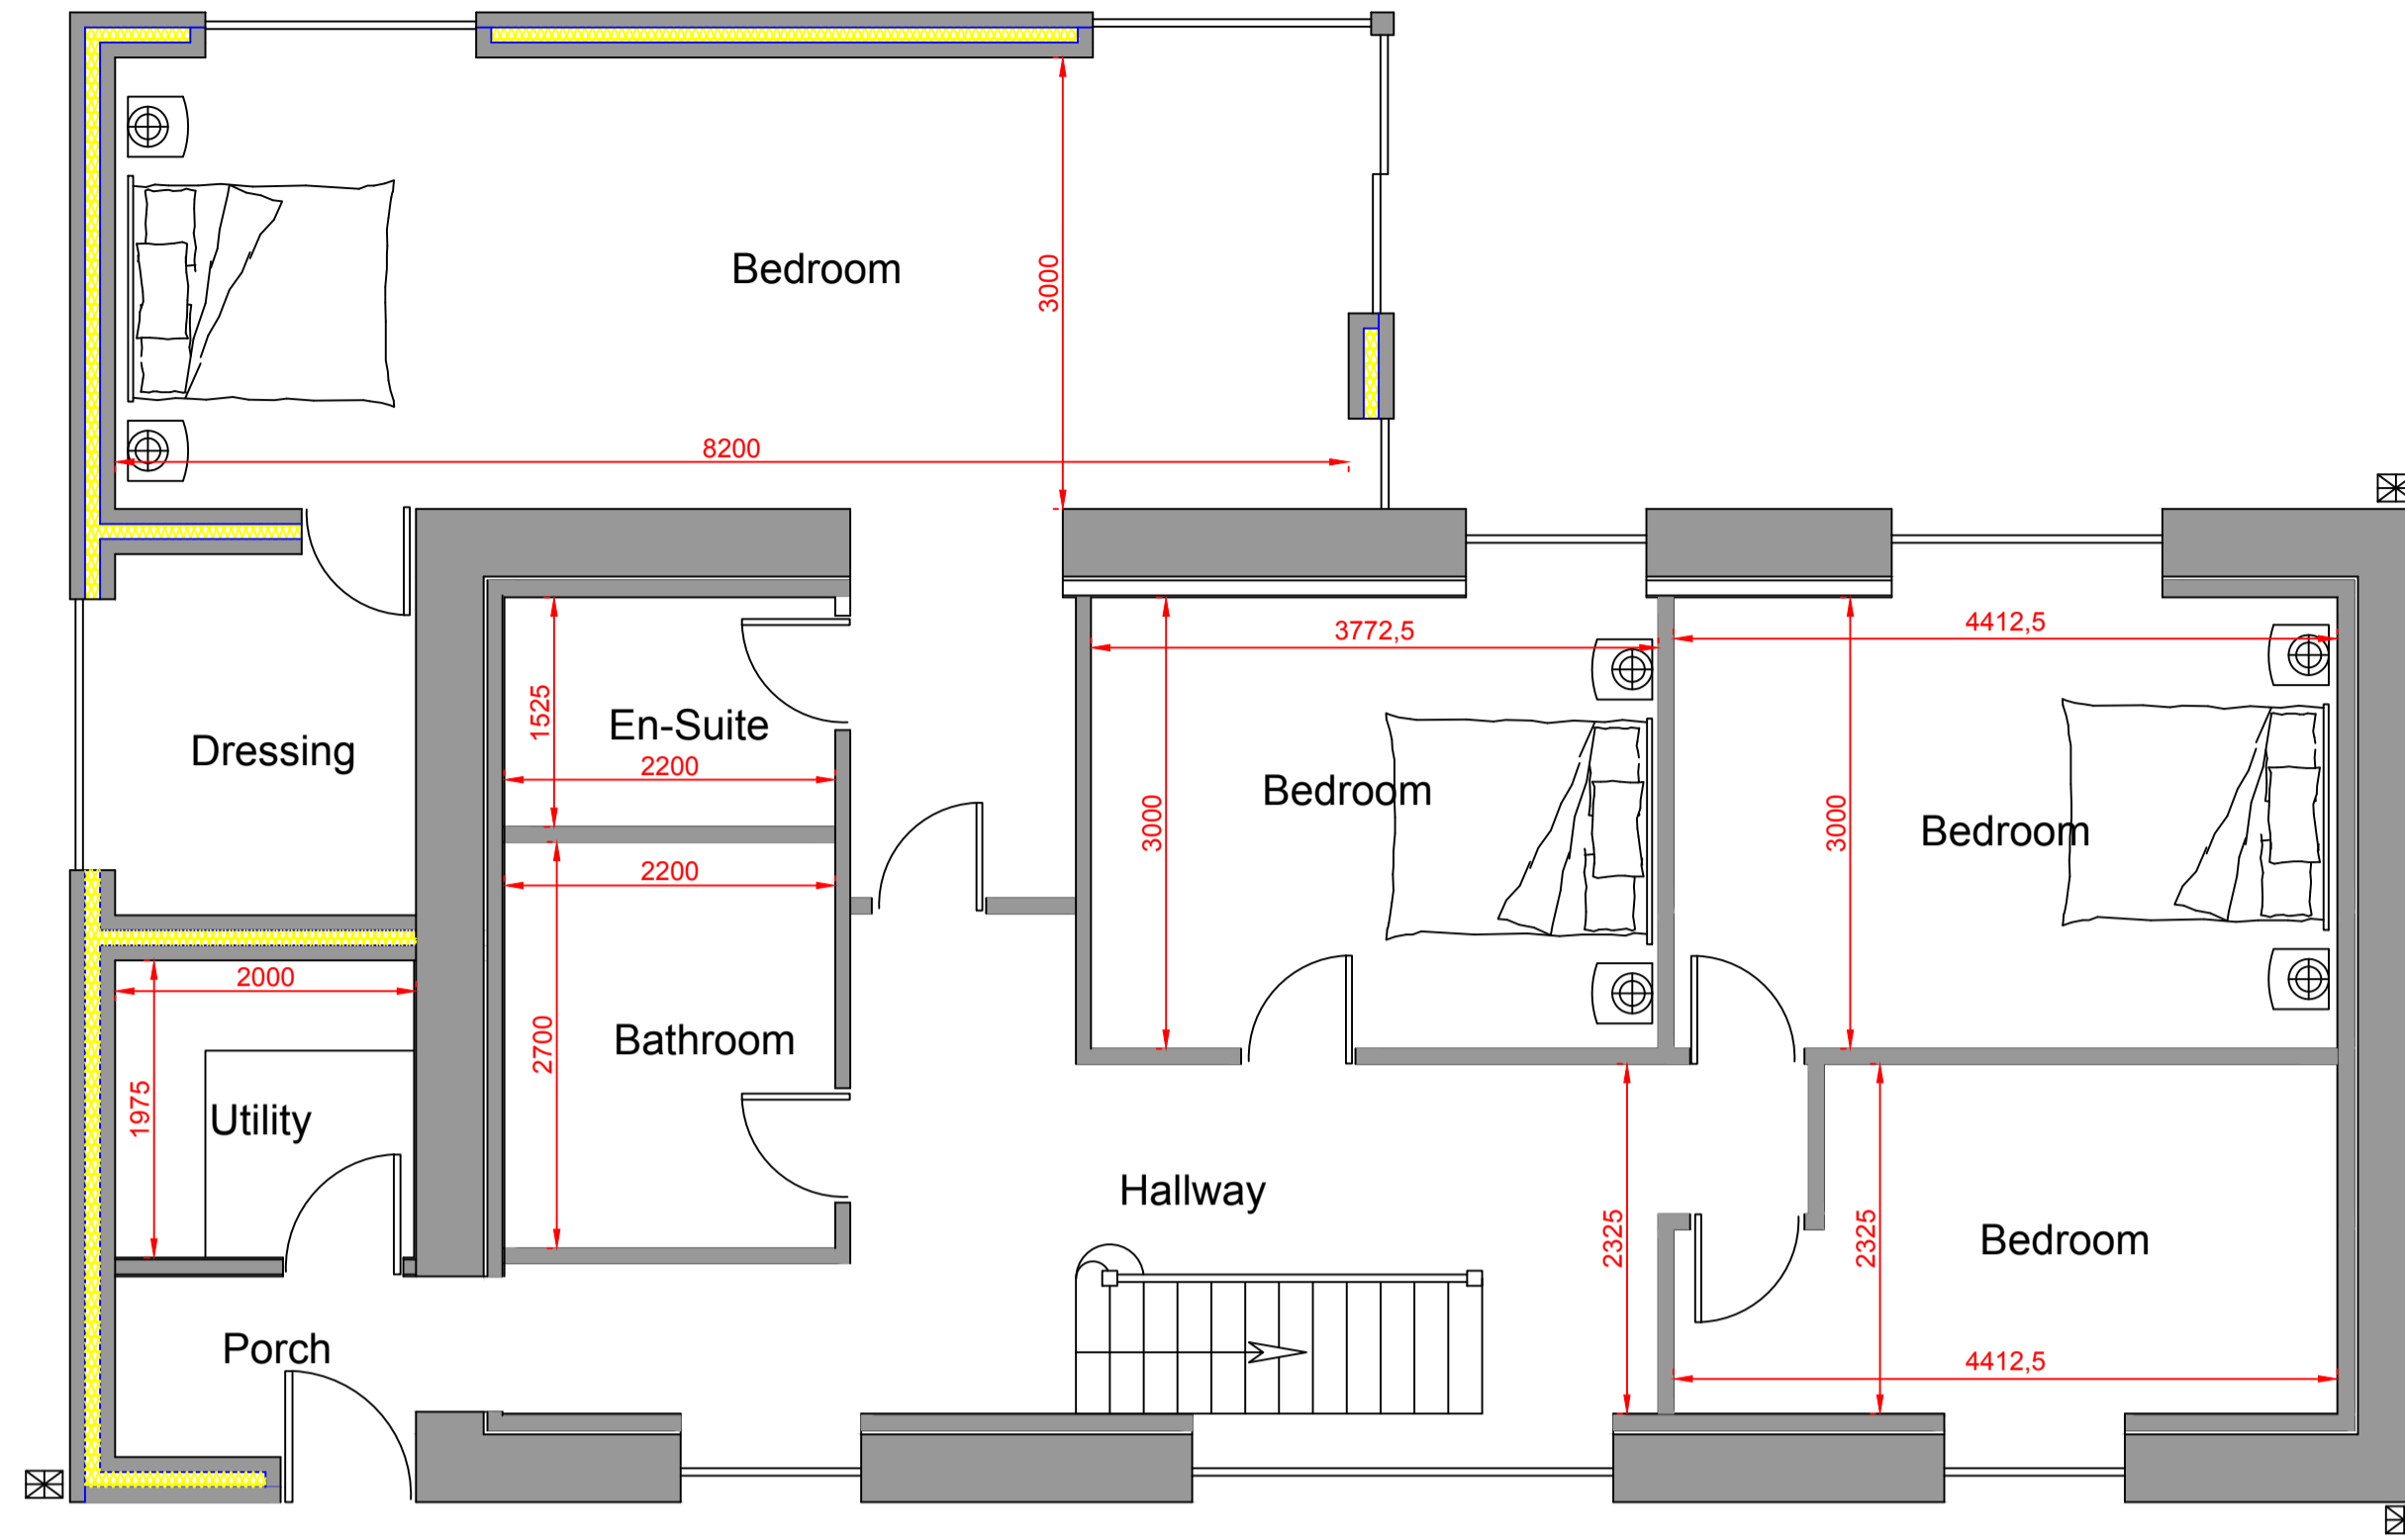


Proposed Ground Floor Layout

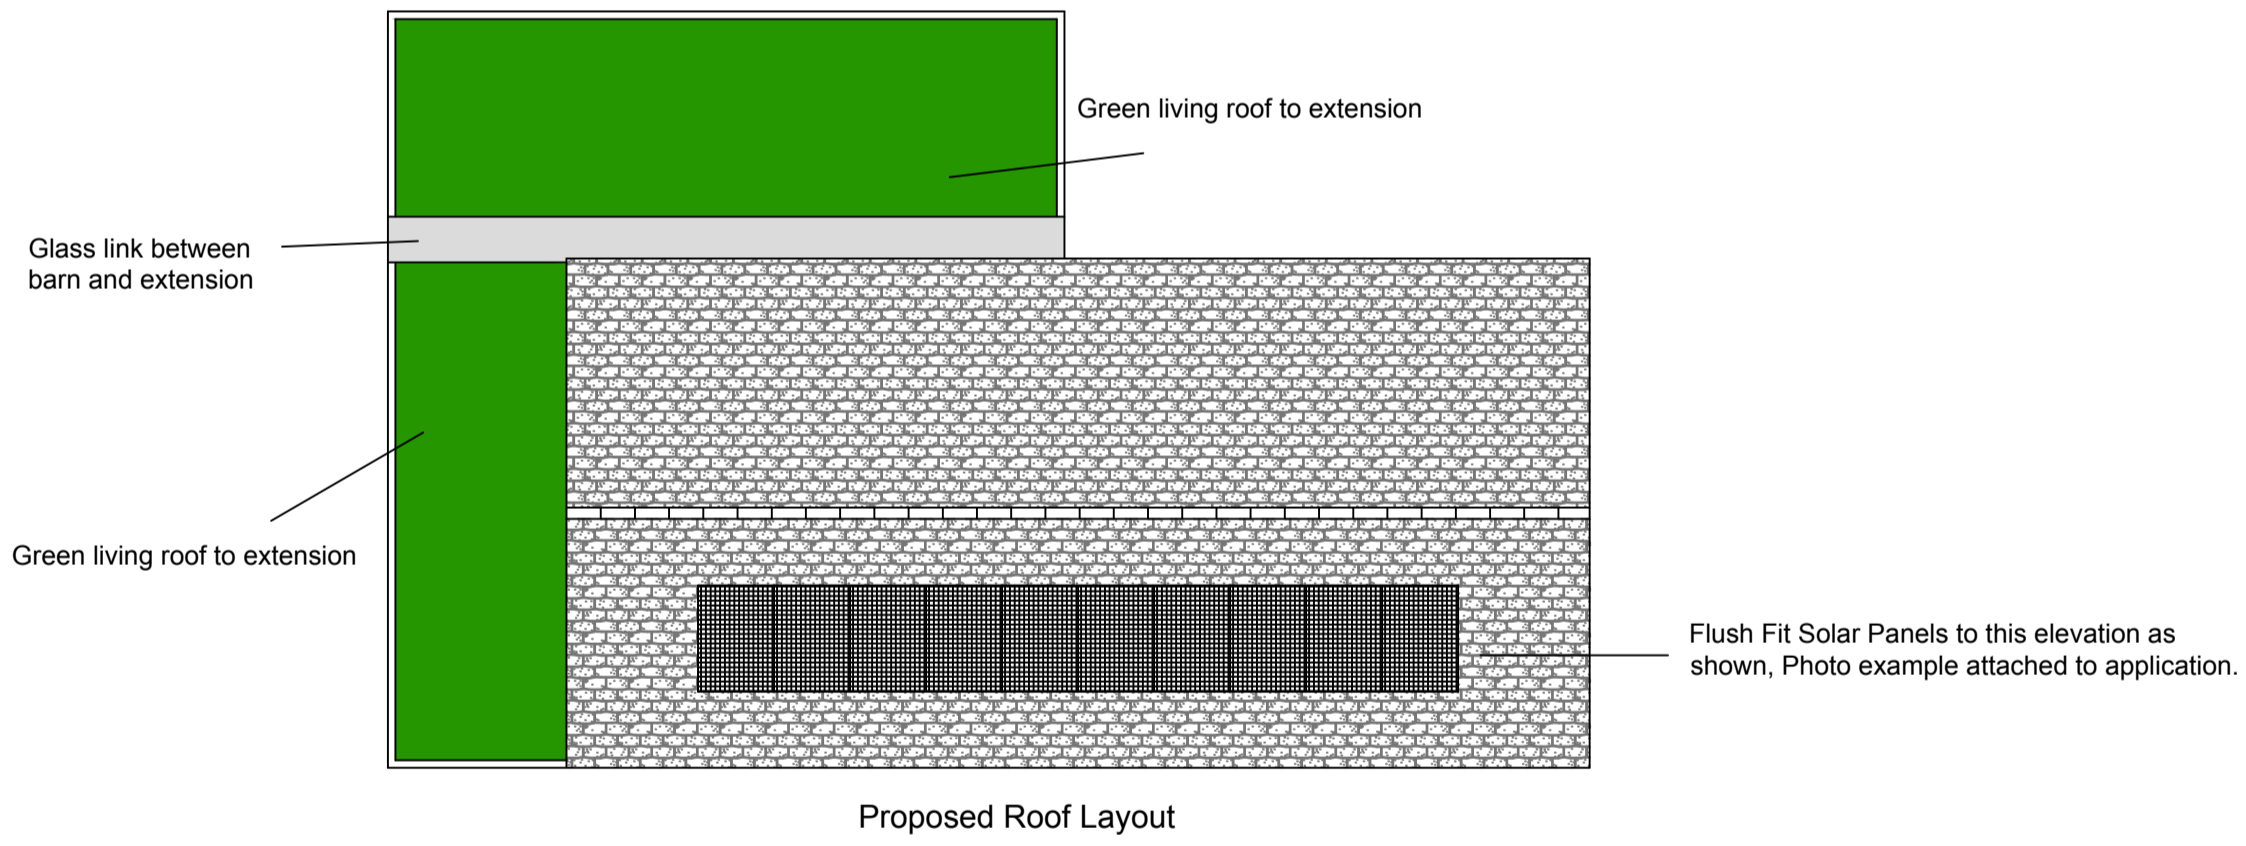


Proposed Roof Layout

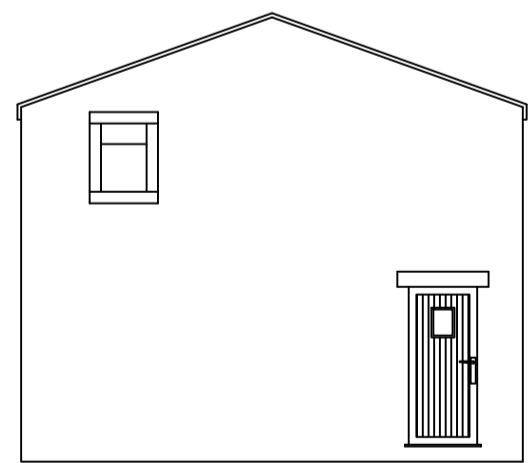


Existing Side Elevation

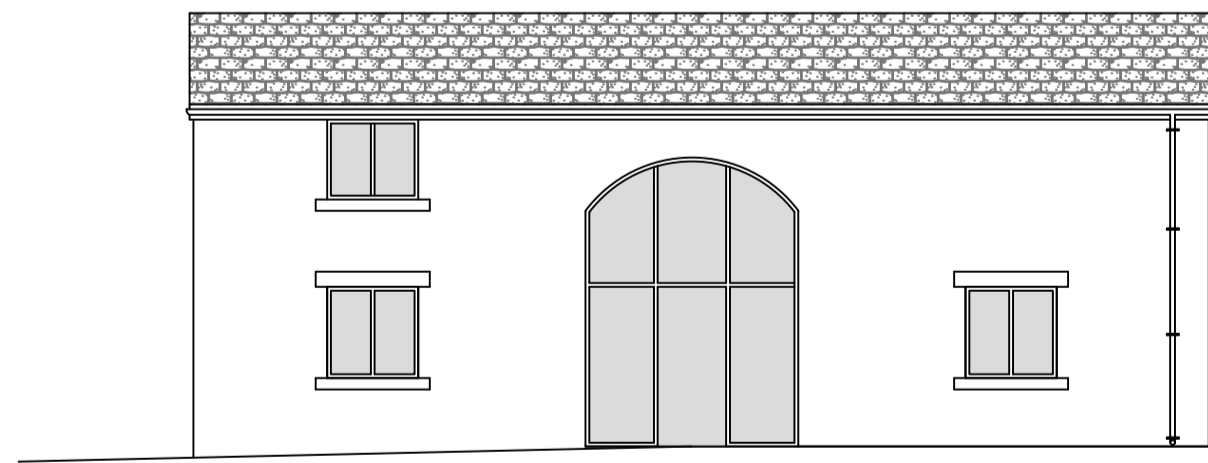


Existing Front Elevation

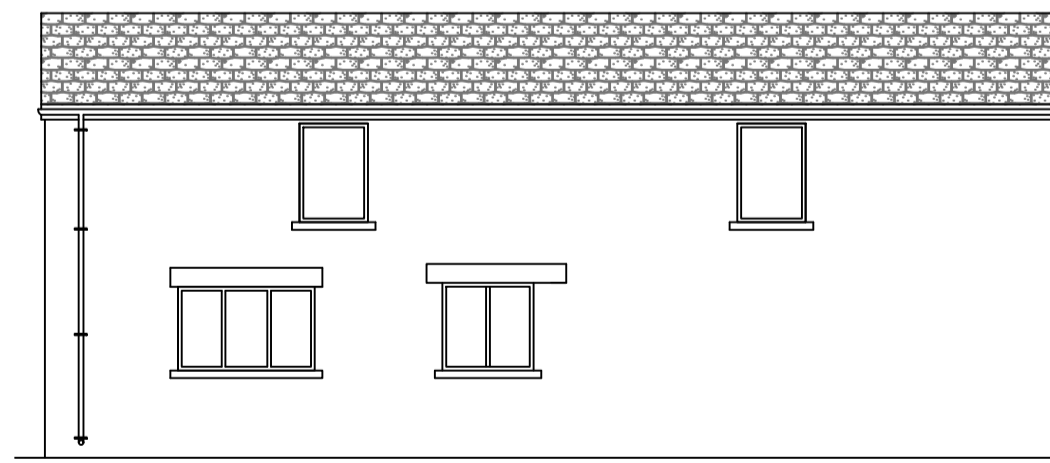


Existing Rear Elevation

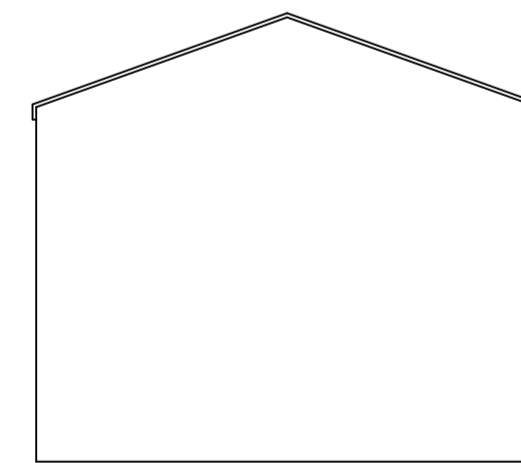

Existing Side Elevation

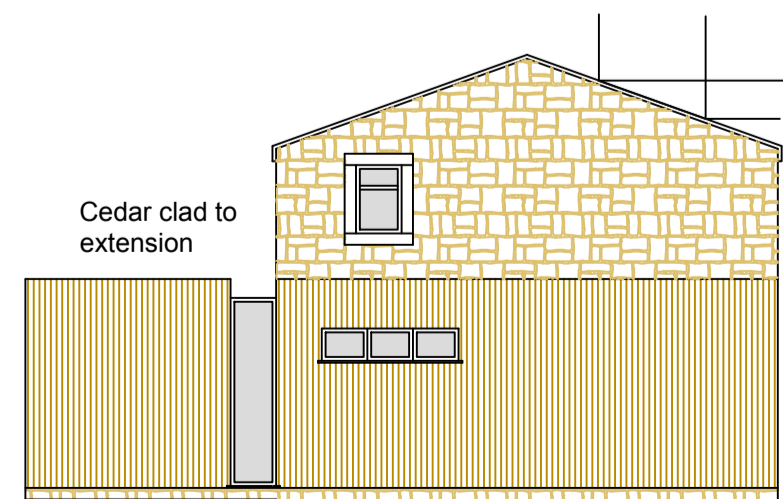


Proposed Side Elevation

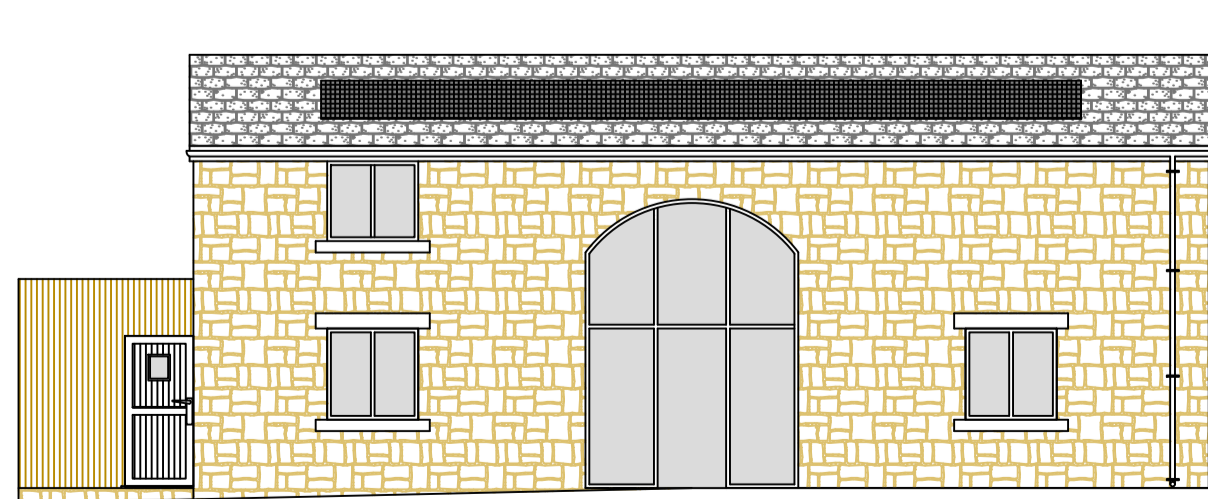


Proposed Front Elevation



Proposed Rear Elevation

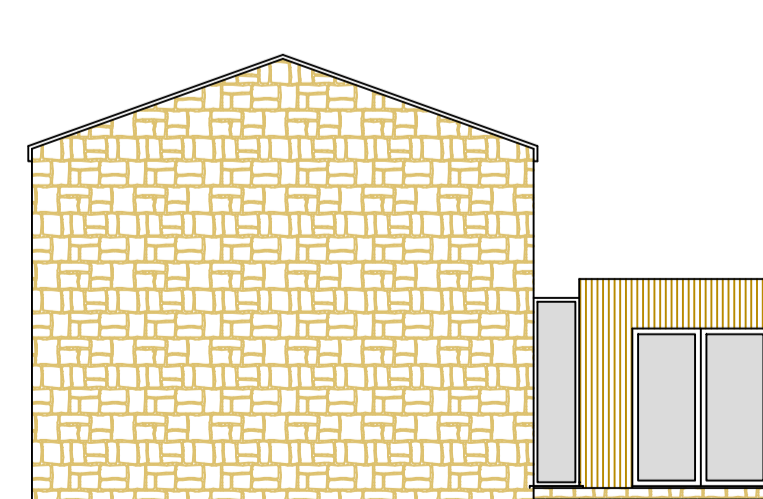

Proposed Side Elevation

Proposed extension & Detached Garage at :	
Hawksclough Preston Road Clayton-le-woods Chorley PR6 7EJ	
CLIENT:	Terry Spencer
CONTRACT No:	PCE-Spencer-November-20
DATE:	2nd November 2020
SCALE:	1:50, 1:100, @ A1
DWG No:	PCE-Spencer-November-20-extension
L.A:	Chorley Borough Council
AMENDMENTS:	DATE:
	
PCE DESIGNS LTD 40 Queensway Euxton Chorley Lancashire PR7 6PW www.pcedesigns.co.uk info@pcedesigns.co.uk pcedesigns@aol.com	