


Crosshills Road

## EXISTING SITE & ROOF PLAN

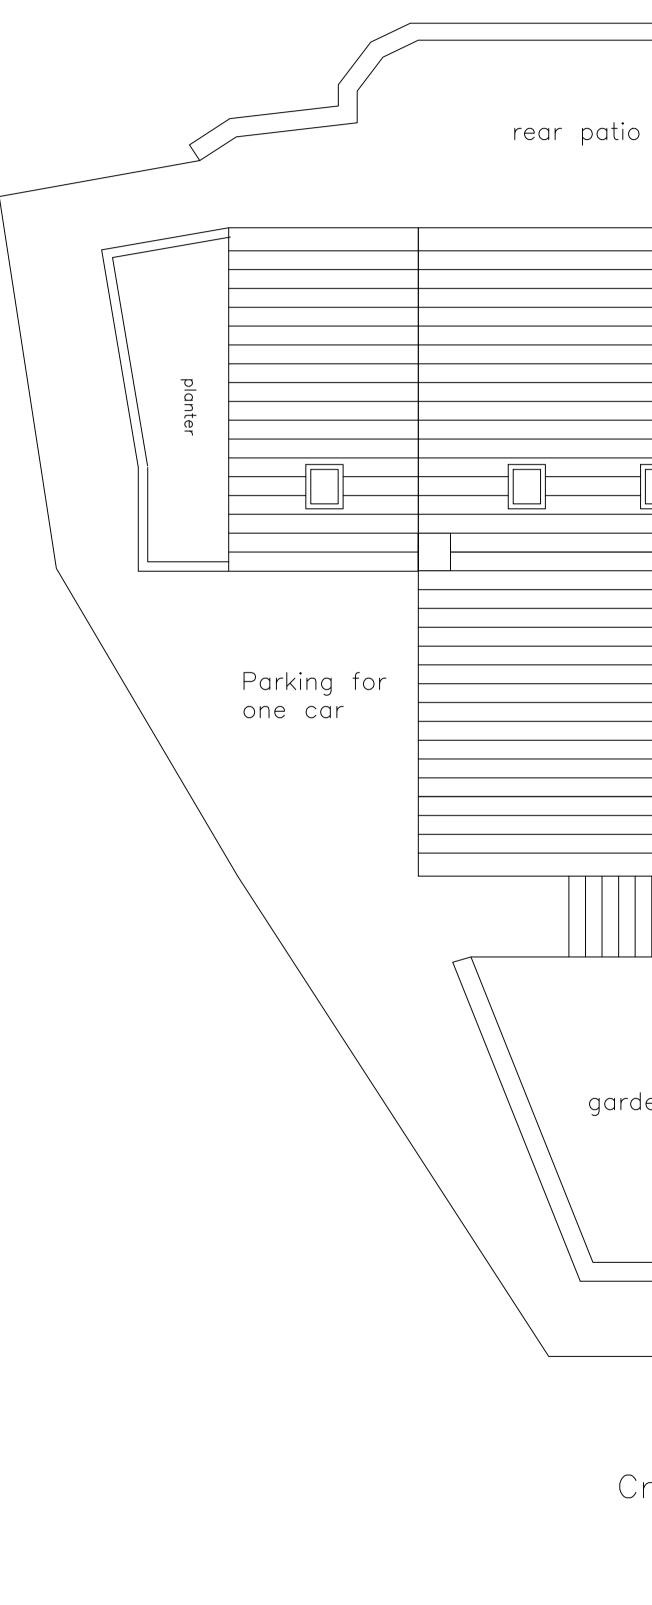



o area		
den area		
	1	

## Crosshills Road

## GENERAL NOTES

- ALL WORK TO BE CARRIED OUT IN STRICT ACCORDANCE WITH THE BUILDING REGULATIONS AND TO THE SATISFACTION OF THE LOCAL AUTHORITY TOWN / COUNTRY PLANNING, BUILDING CONTROL AND DRAINAGE DEPARTMENTS.
- <sup>°</sup> APPOINTED CONTRACTOR RESPONSIBLE FOR NOTIFYING LOCAL AUTHORITY BUILDING CONTROL DEPARTMENT UPON COMMENCEMENT OF WORK.
- DIMENSIONS ALL TO SITE CHECK.
- THESE PLANS HAVE BEEN PREPARED FOR SUBMISSION TO THE LOCAL AUTHORITY FOR TOWN & COUNTRY PLANNING AND/OR BUILDING REGULATION PURPOSES ONLY AND DO NOT CONSTITUTE FULL WORKING DRAWINGS.
- ALL MATERIALS ARE TO BE USED IN STRICT ACCORDANCE WITH THE RECOMMENDATIONS OF THE MANUFACTURES

Client:				
Mr M PAYNTER				
Job: PROPOSED FIRST FLOOR EXTENSION @ 68 AIREVIEW,CONONLEY				
Drawing:				
EXISTING & PROPOSED SITE AND ROOF PLAN				
By:	1099.04 /			
Check:	Drawing Number: Rev:			
Scale: <b>1:100</b>	Date: DEC 2020			