

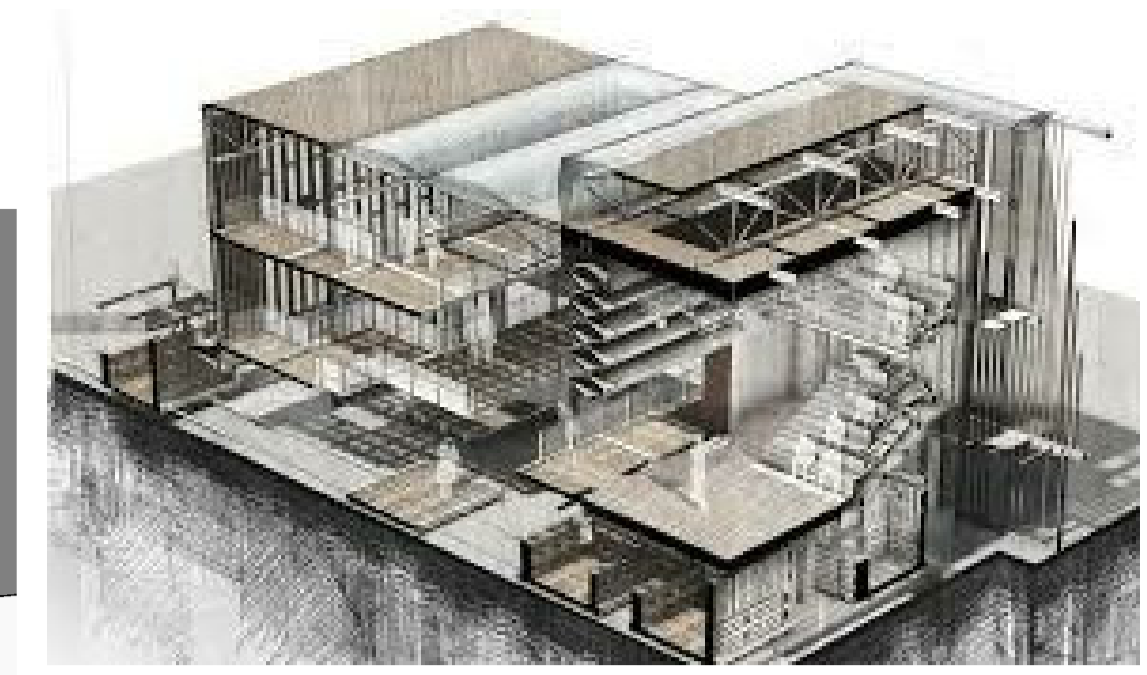
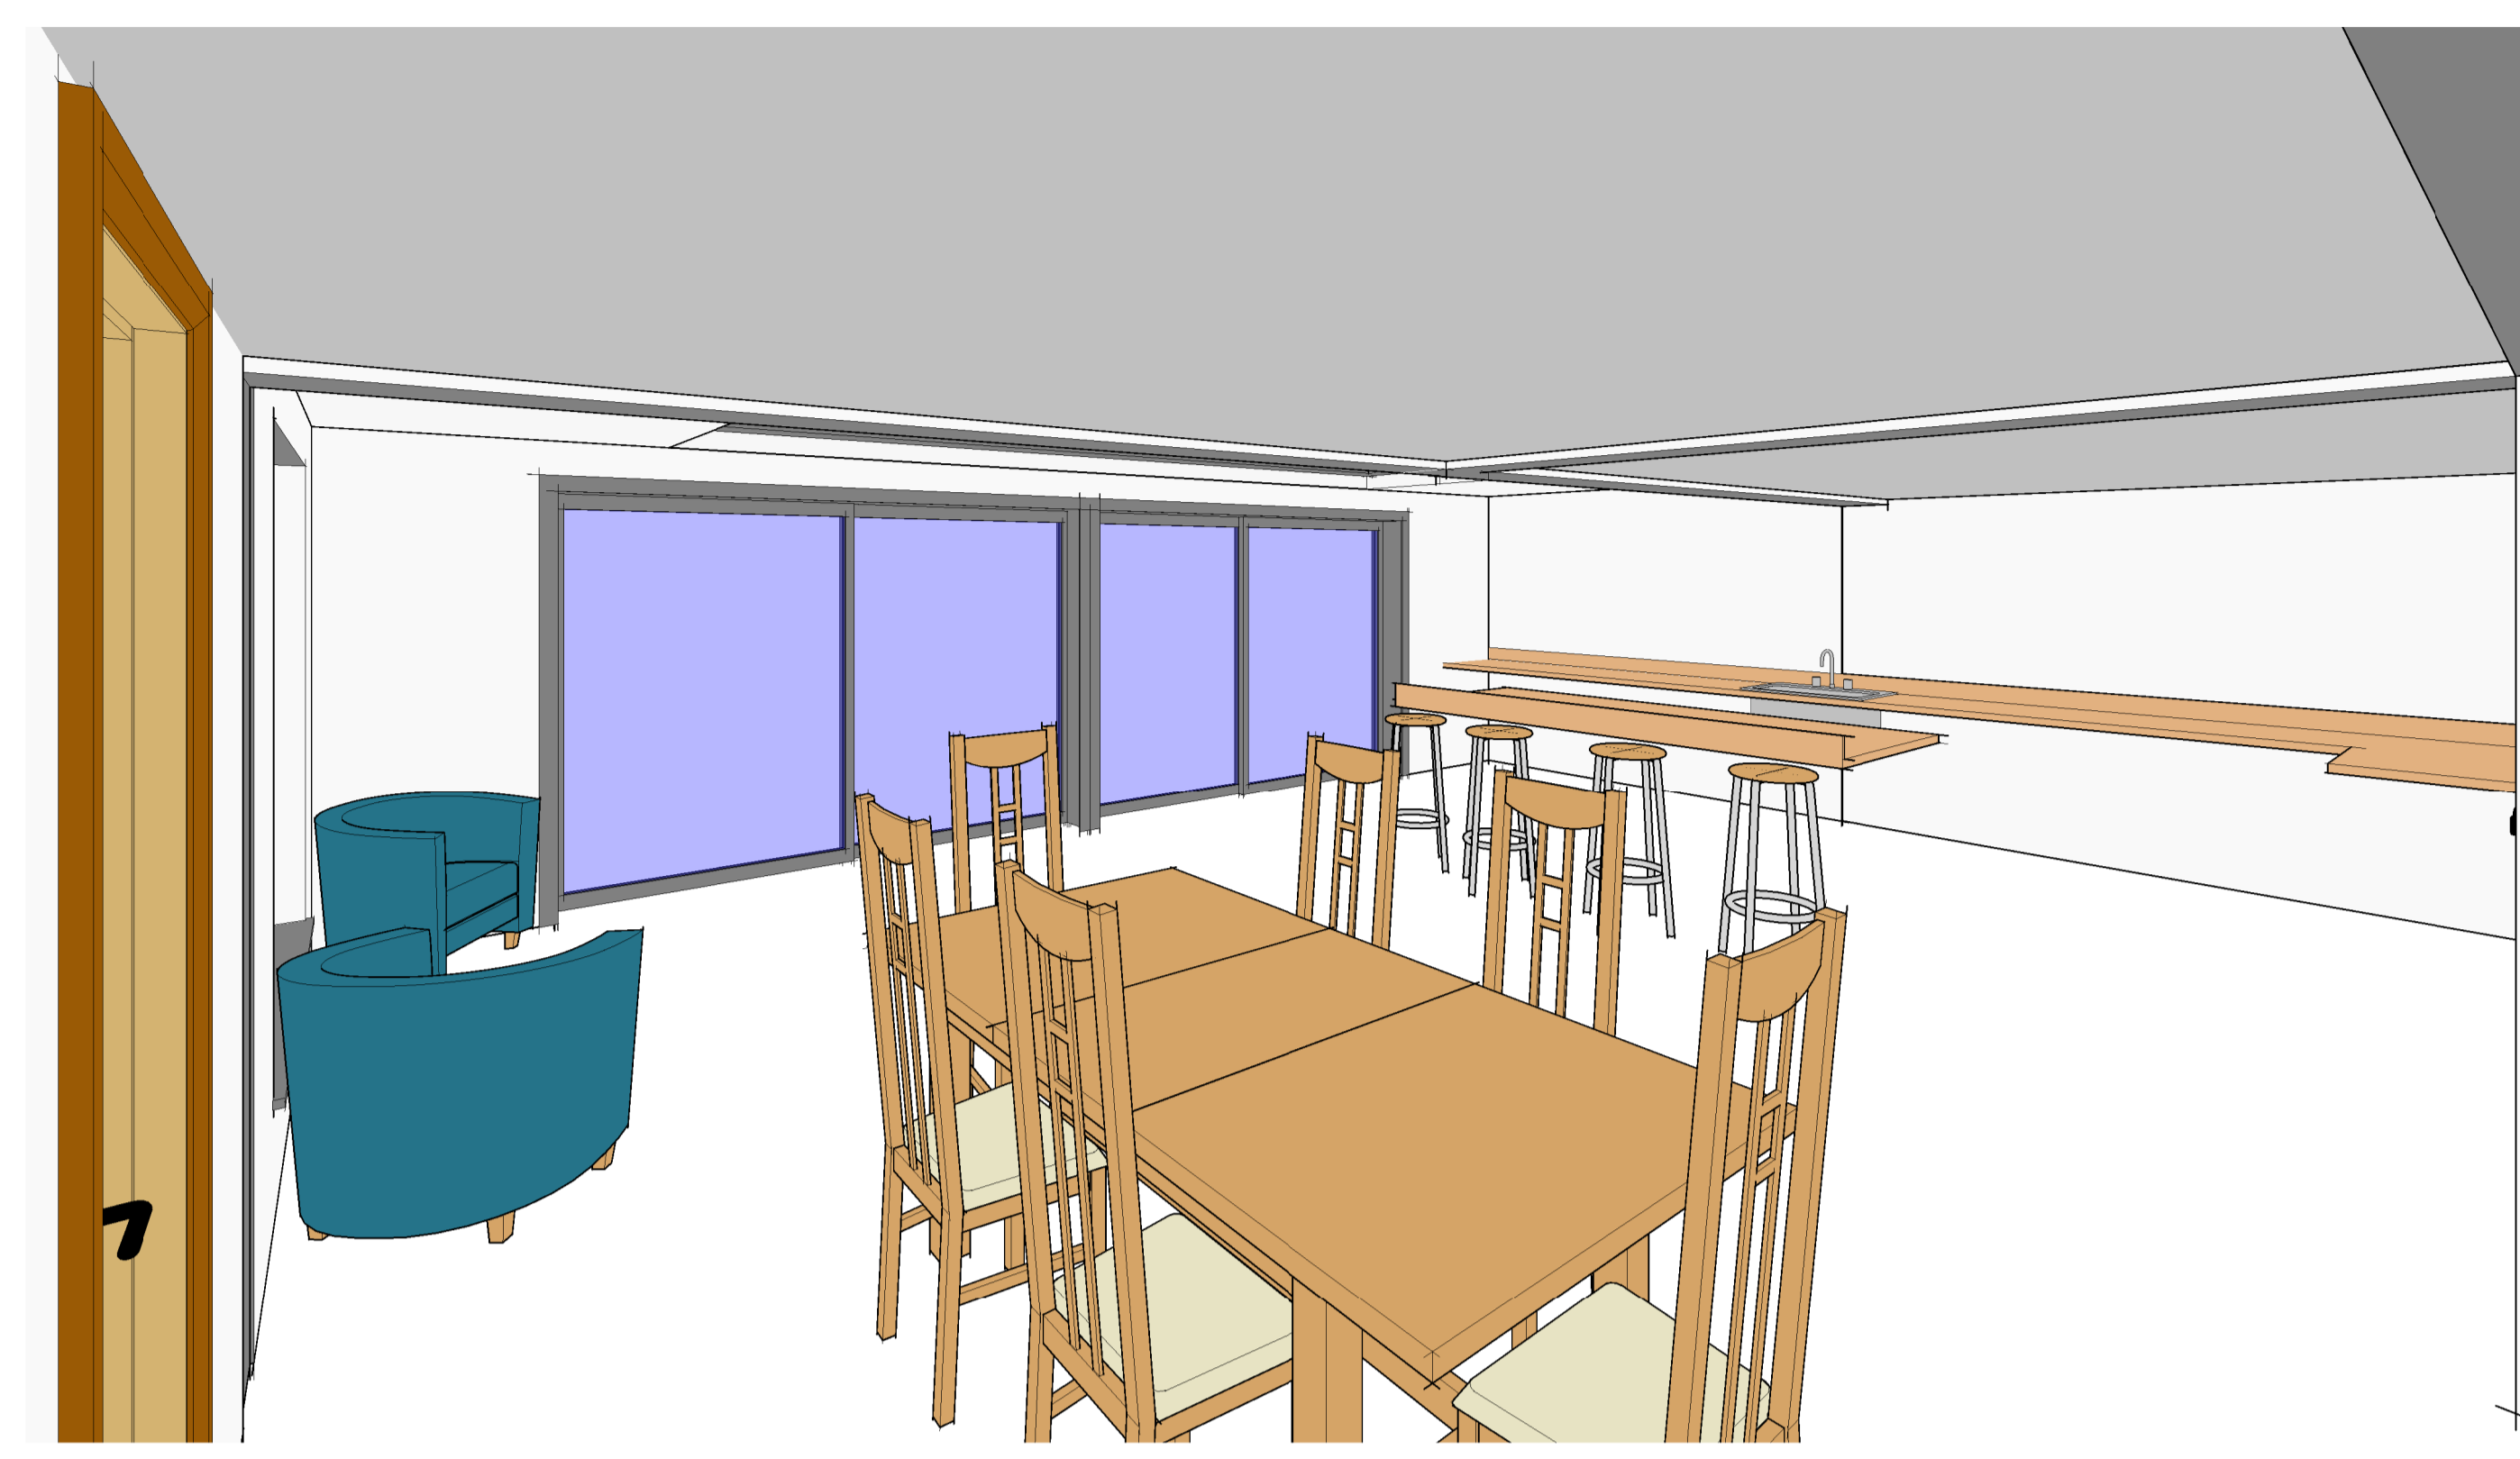
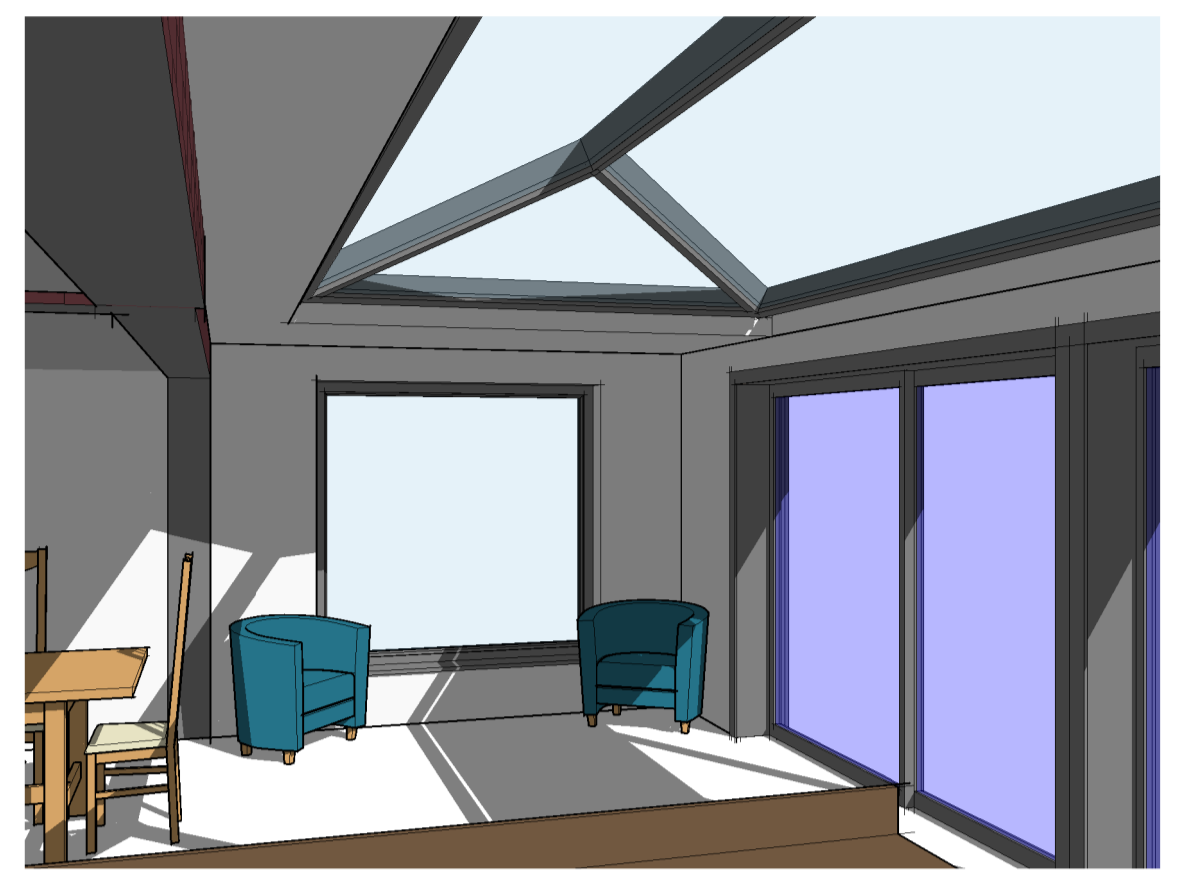
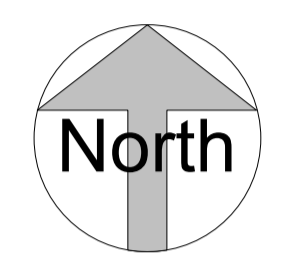


0m 1m 2m 3m 4m 5m
VISUAL SCALE 1:50 @ A1

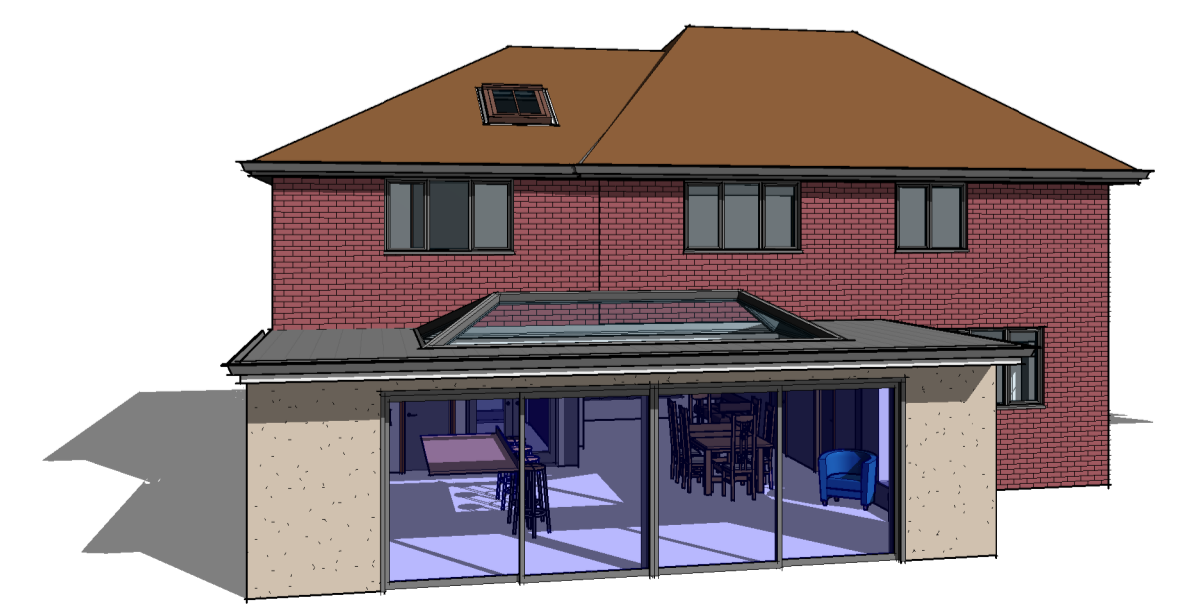

Please note:
All drawings are for the purposes of planning only.
Not for construction works.
Report all discrepancies to the person named below, do not proceed without instruction.
BRO take no responsibility should any drawing/s unless specified are used for building purposes.

Rev	Description	Date

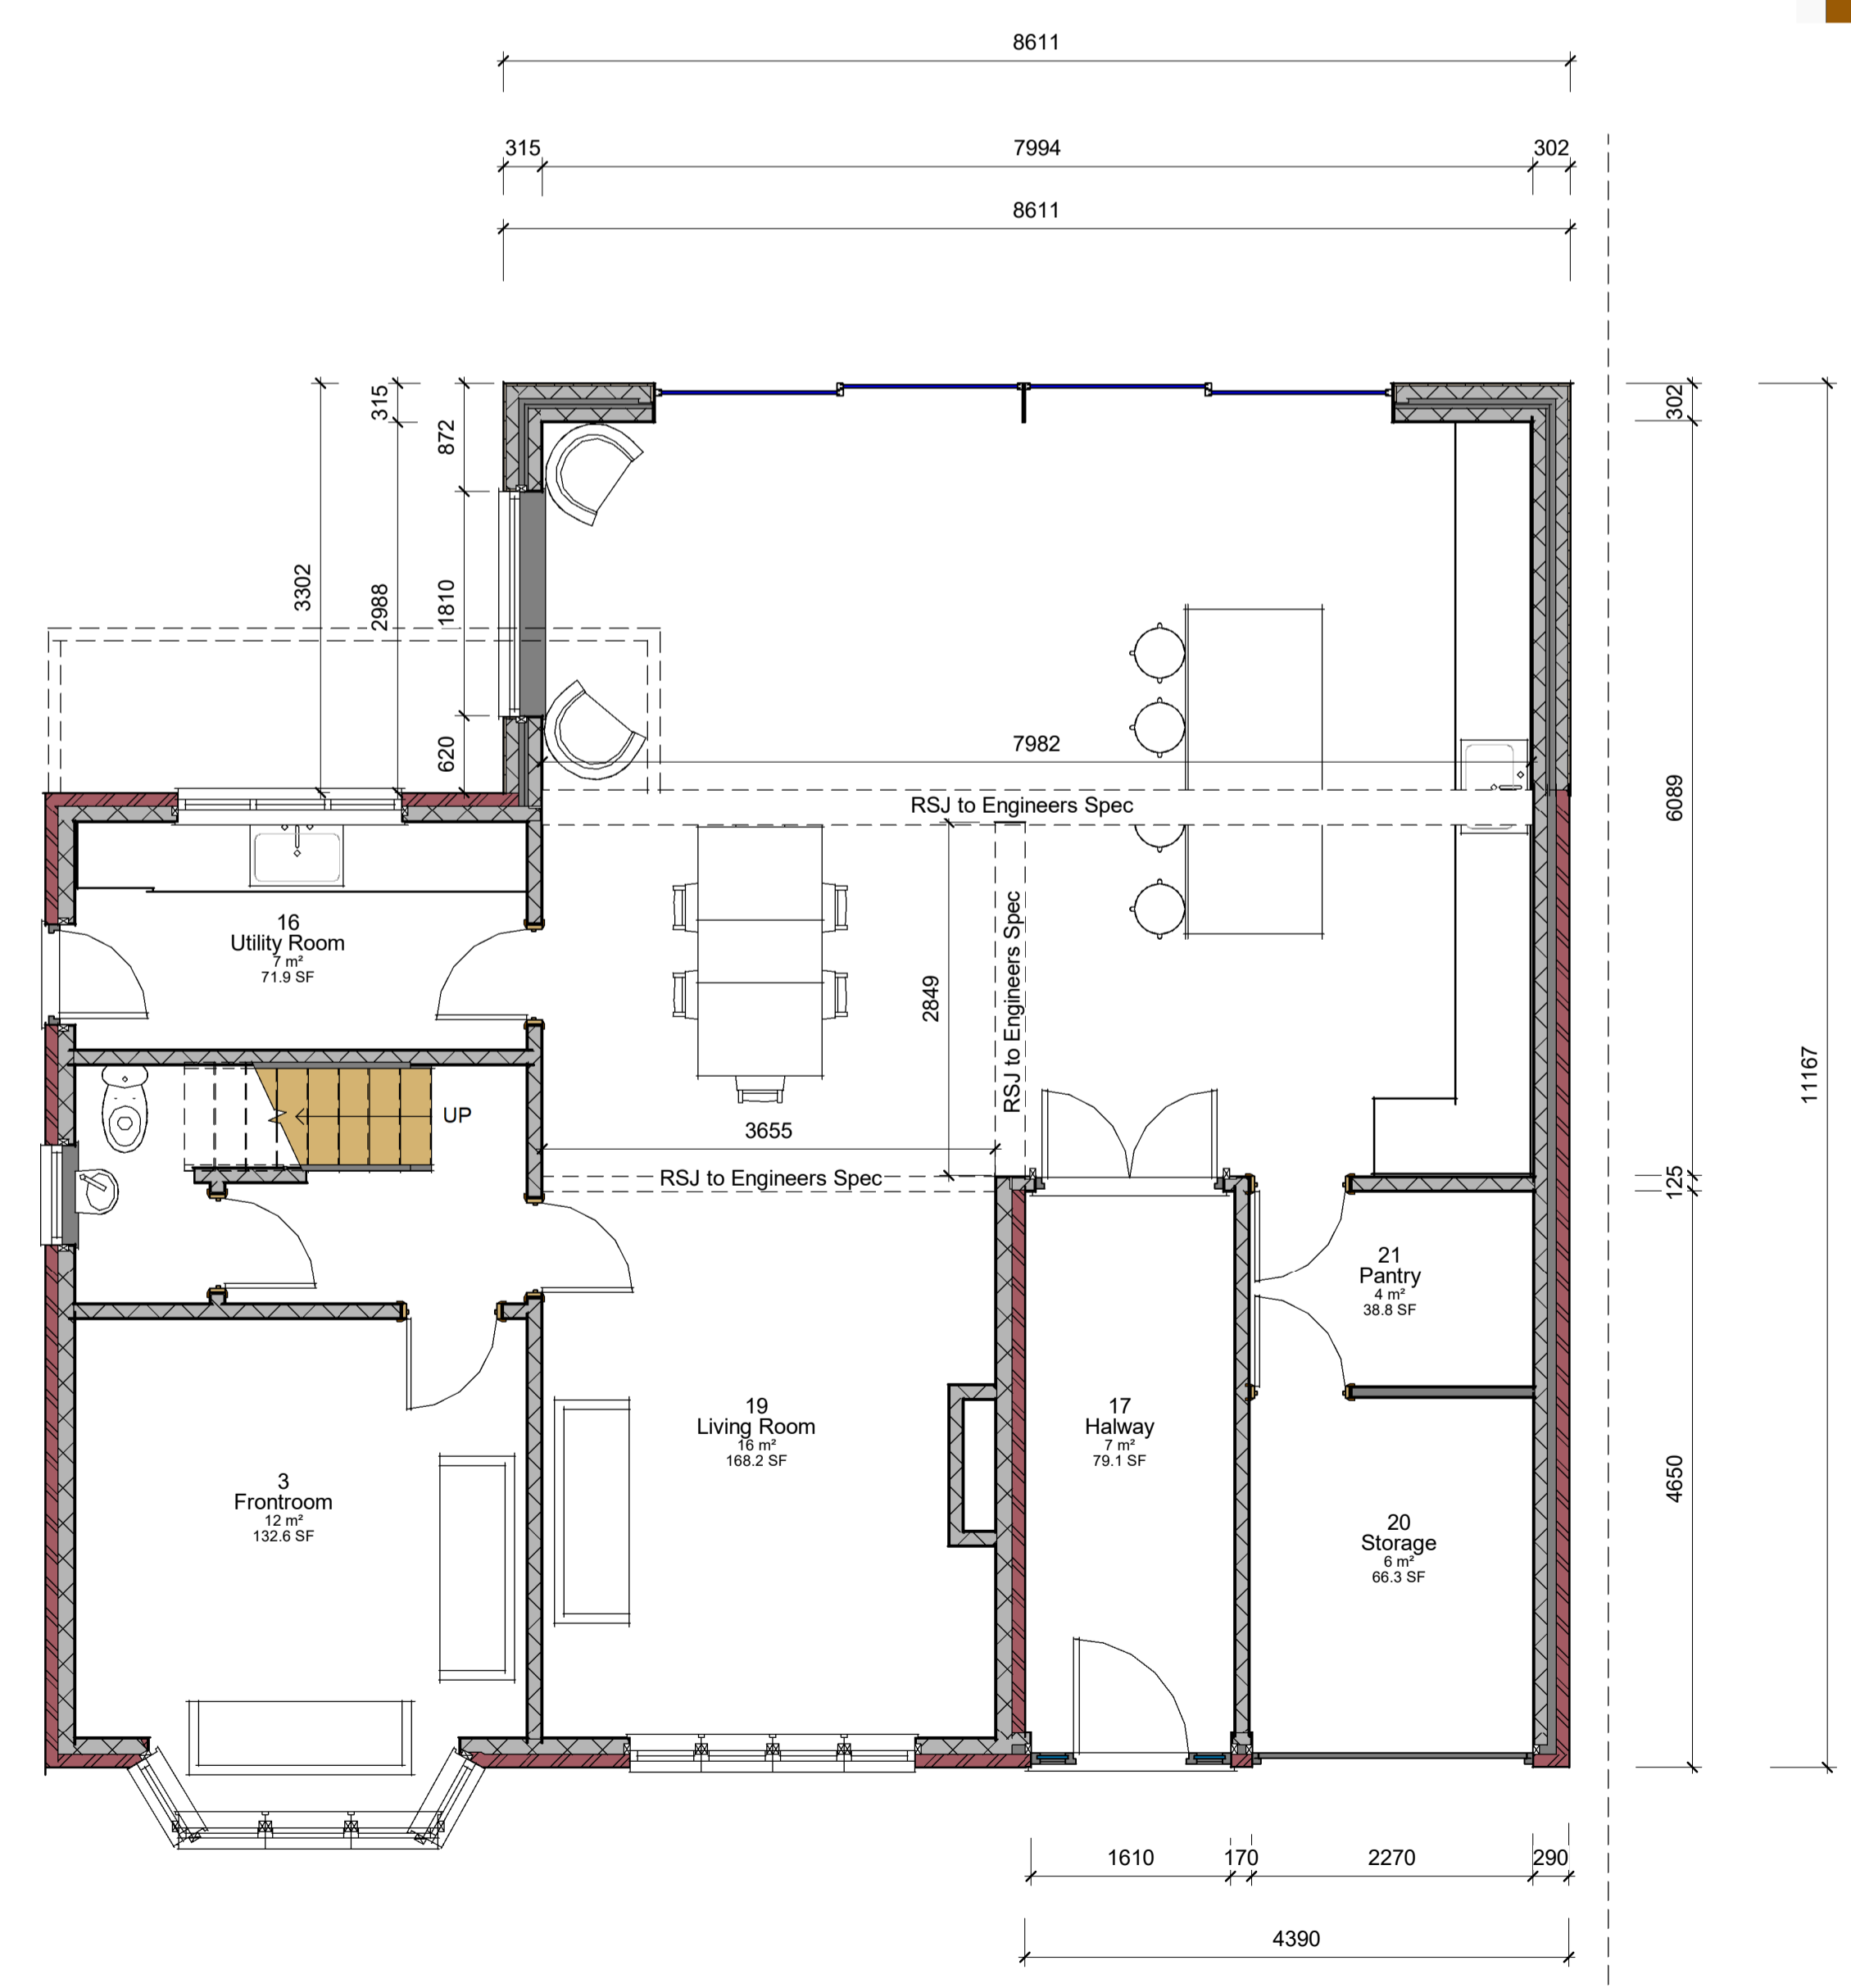

CODE SUITABILITY DESCRIPTION
STATUS PURPOSE OF ISSUE

PROJECT
Two Storey Extension

TITLE
**9 Elwell
DT6 4DX**

CLIENT
Mr A Van Cuylenburg

DRAWN BY SH CHECKED BY Client DATE 27th May 20
SCALE (@ A1) 1:50 PROJECT NUMBER SH/BRO/230520-A
DRAWING NUMBER REV
Proposed Ground Floor Plan