


THE FARM HOUSE
EXISTING




NORTH ELEVATION
1:100



WEST ELEVATION
1:100

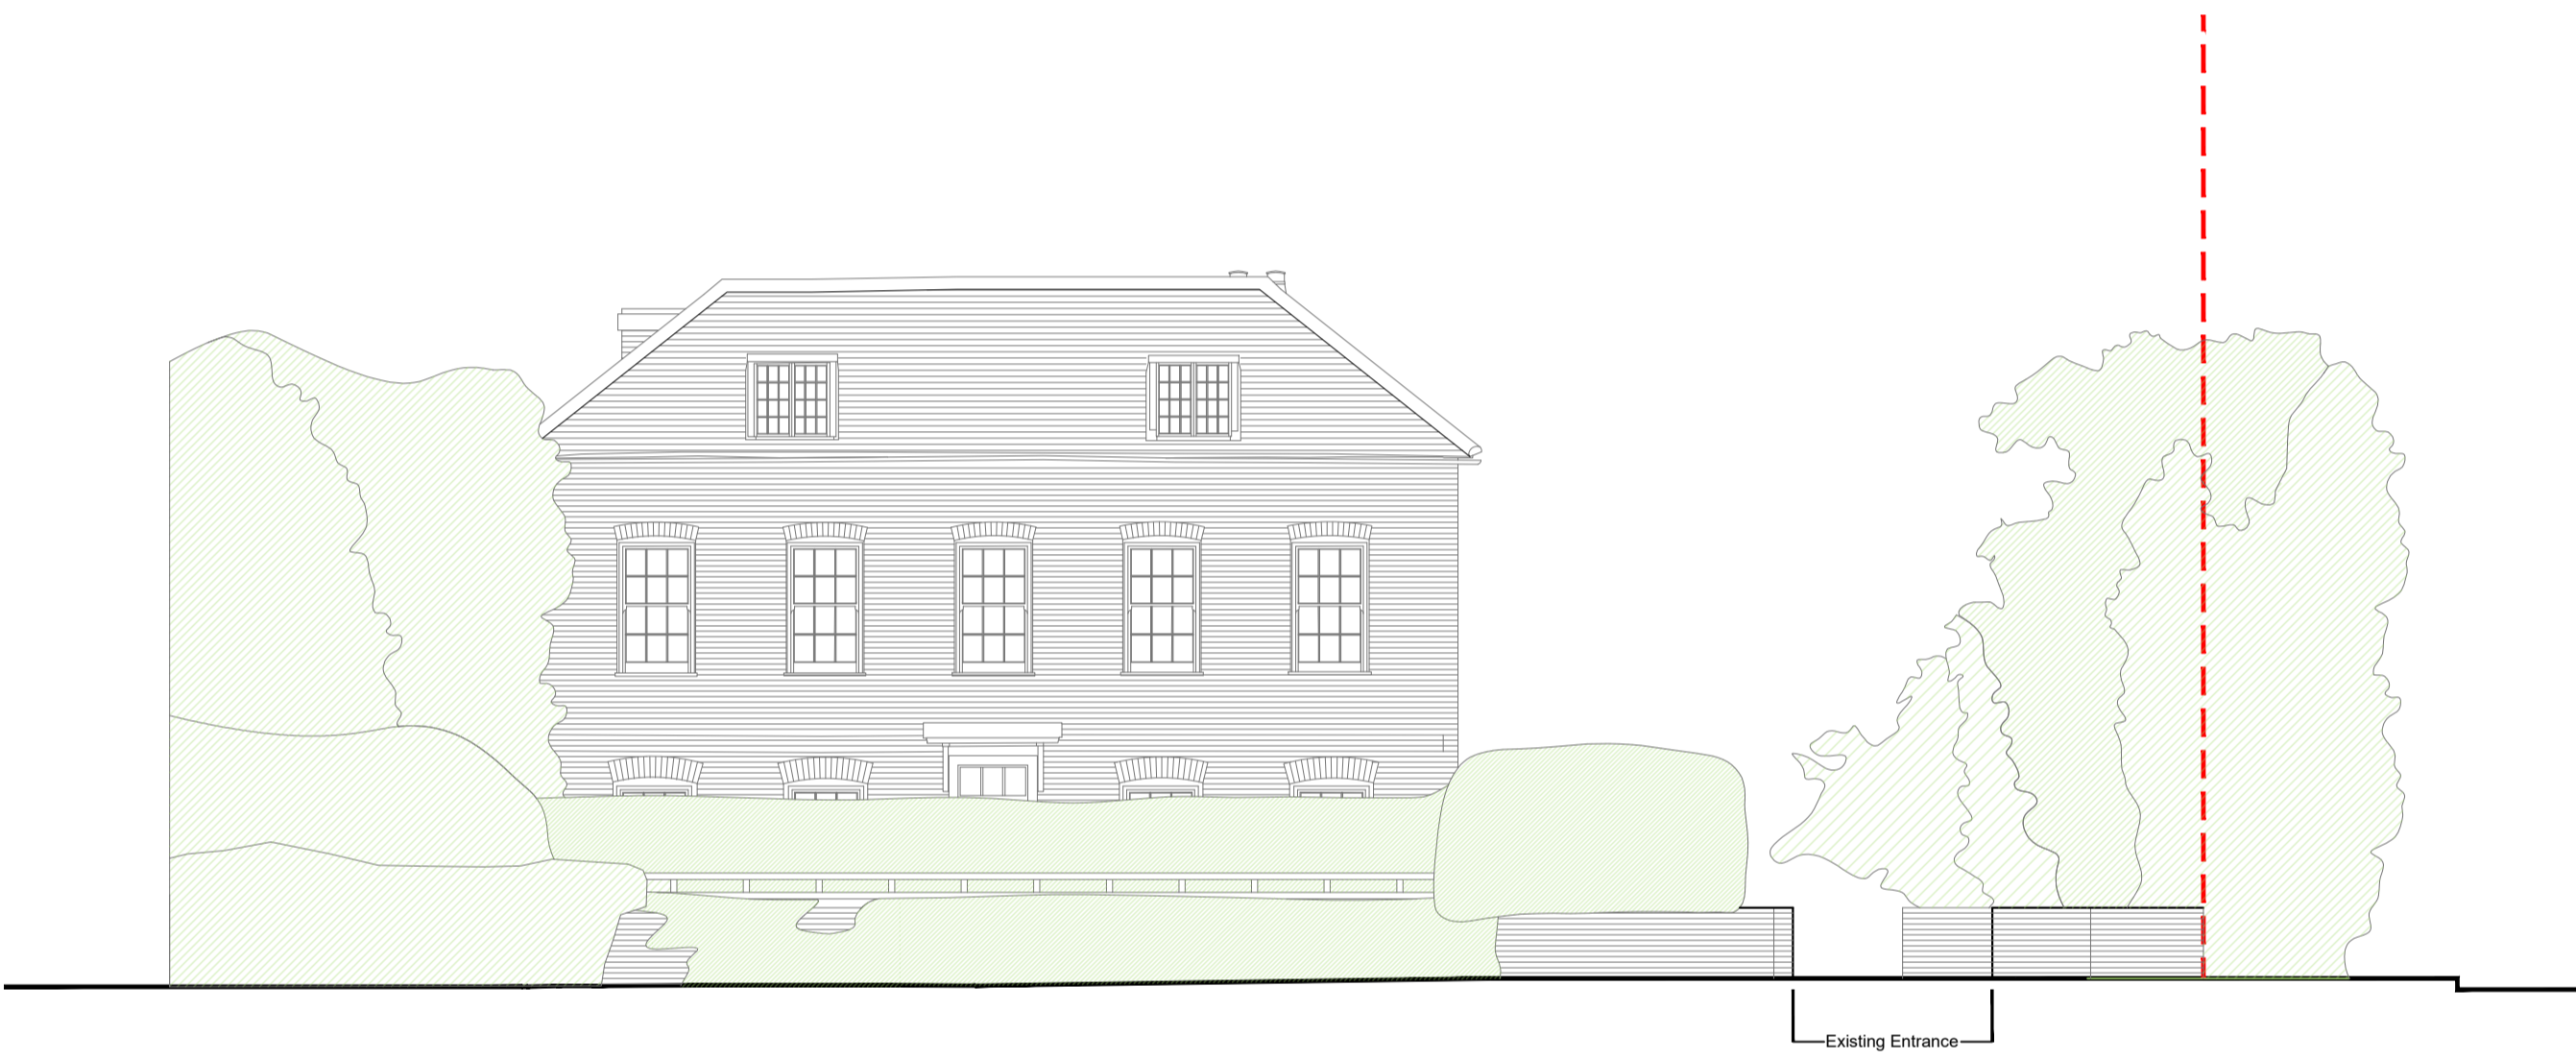

NORTH ACCESS ELEVATION
1:100

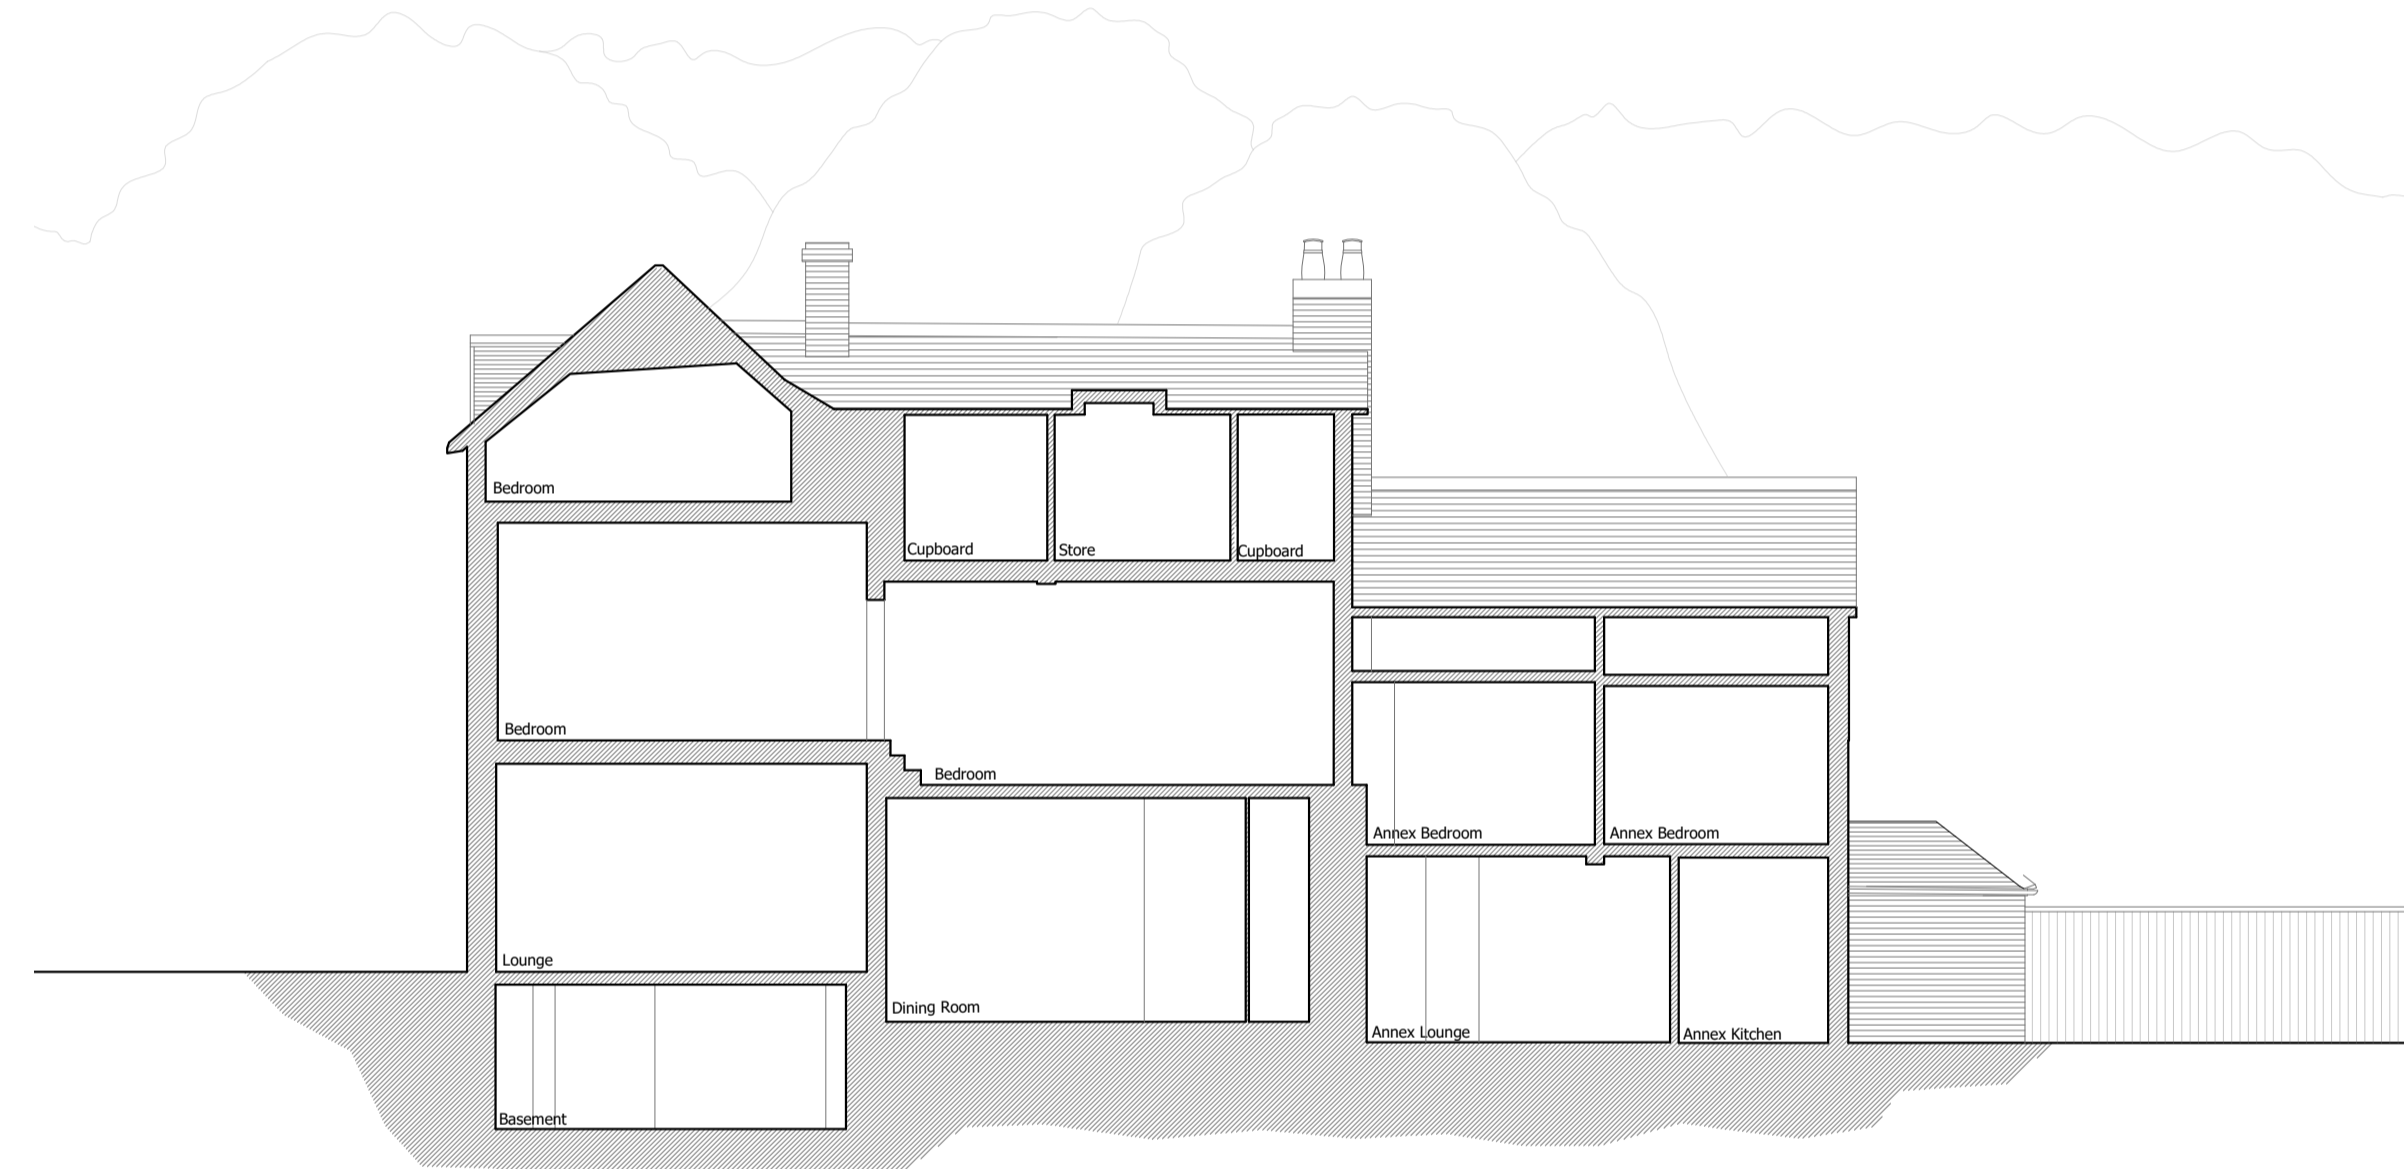

SECTION A
1:100




EAST ELEVATION
1:100



SOUTH ELEVATION
1:100

NOTES:
Dimensions to be checked on site before commencing work. Any discrepancies shall be reported to the architect immediately.
Do not scale from these drawings except for planning purposes.
Use figured dimensions only.
Where applicable this drawing is to be read in conjunction with other consultants' drawings.
All drawings to be read in conjunction with specification and all other drawings including structural engineer and mechanical and electrical drawings / specification

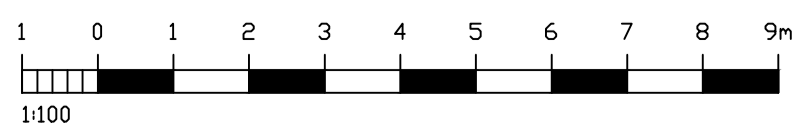

REV	DATE	AMENDMENT	DRAWN

hd
architects
Helyer Davies Architects Ltd
1 The Old Flour Mill,
Emsworth, PO10 7BT
01243 370 715
www.hdarchitects.co.uk mail@hdarchitects.co.uk

PROJECT
The Farm House
240 Catherington Lane
Waterlooville

DRAWING
Existing
ELEVATIONS
SECTION

SCALE
as noted @ A1

DATE	NOV 2020	DRAWN	TP
DRAWING NUMBER	20117-02	REVISION	*