



**THE FARM HOUSE**  
PROPOSED


**NOTES:**  
Dimensions to be checked on site before commencing work. Any discrepancies shall be reported to the architect immediately.  
Do not scale from these drawings except for planning purposes.  
Use figured dimensions only.  
Where applicable this drawing is to be read in conjunction with other consultants' drawings.  
All drawings to be read in conjunction with specification and all other drawings including structural engineer and mechanical and electrical drawings / specification

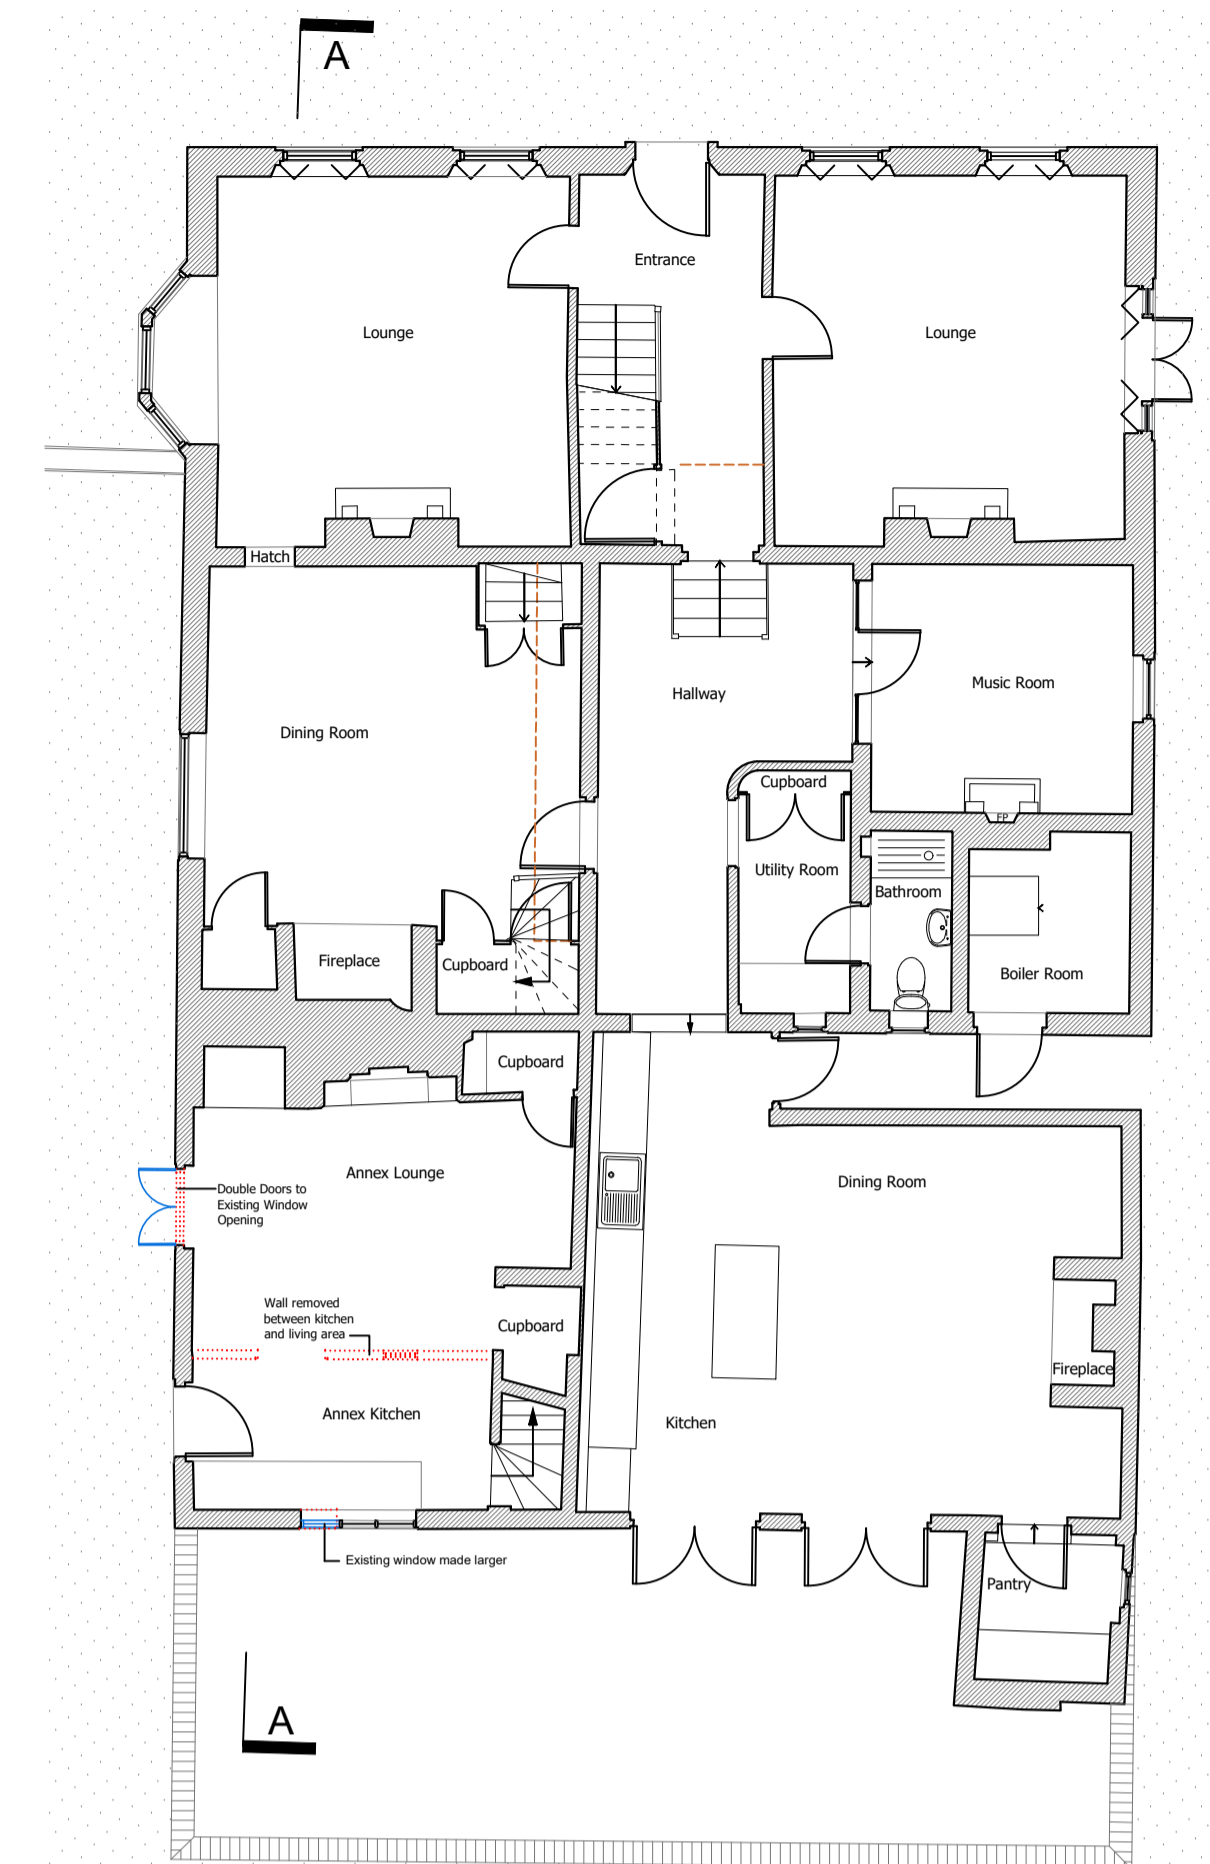


**GROUND FLOOR**  
1:100

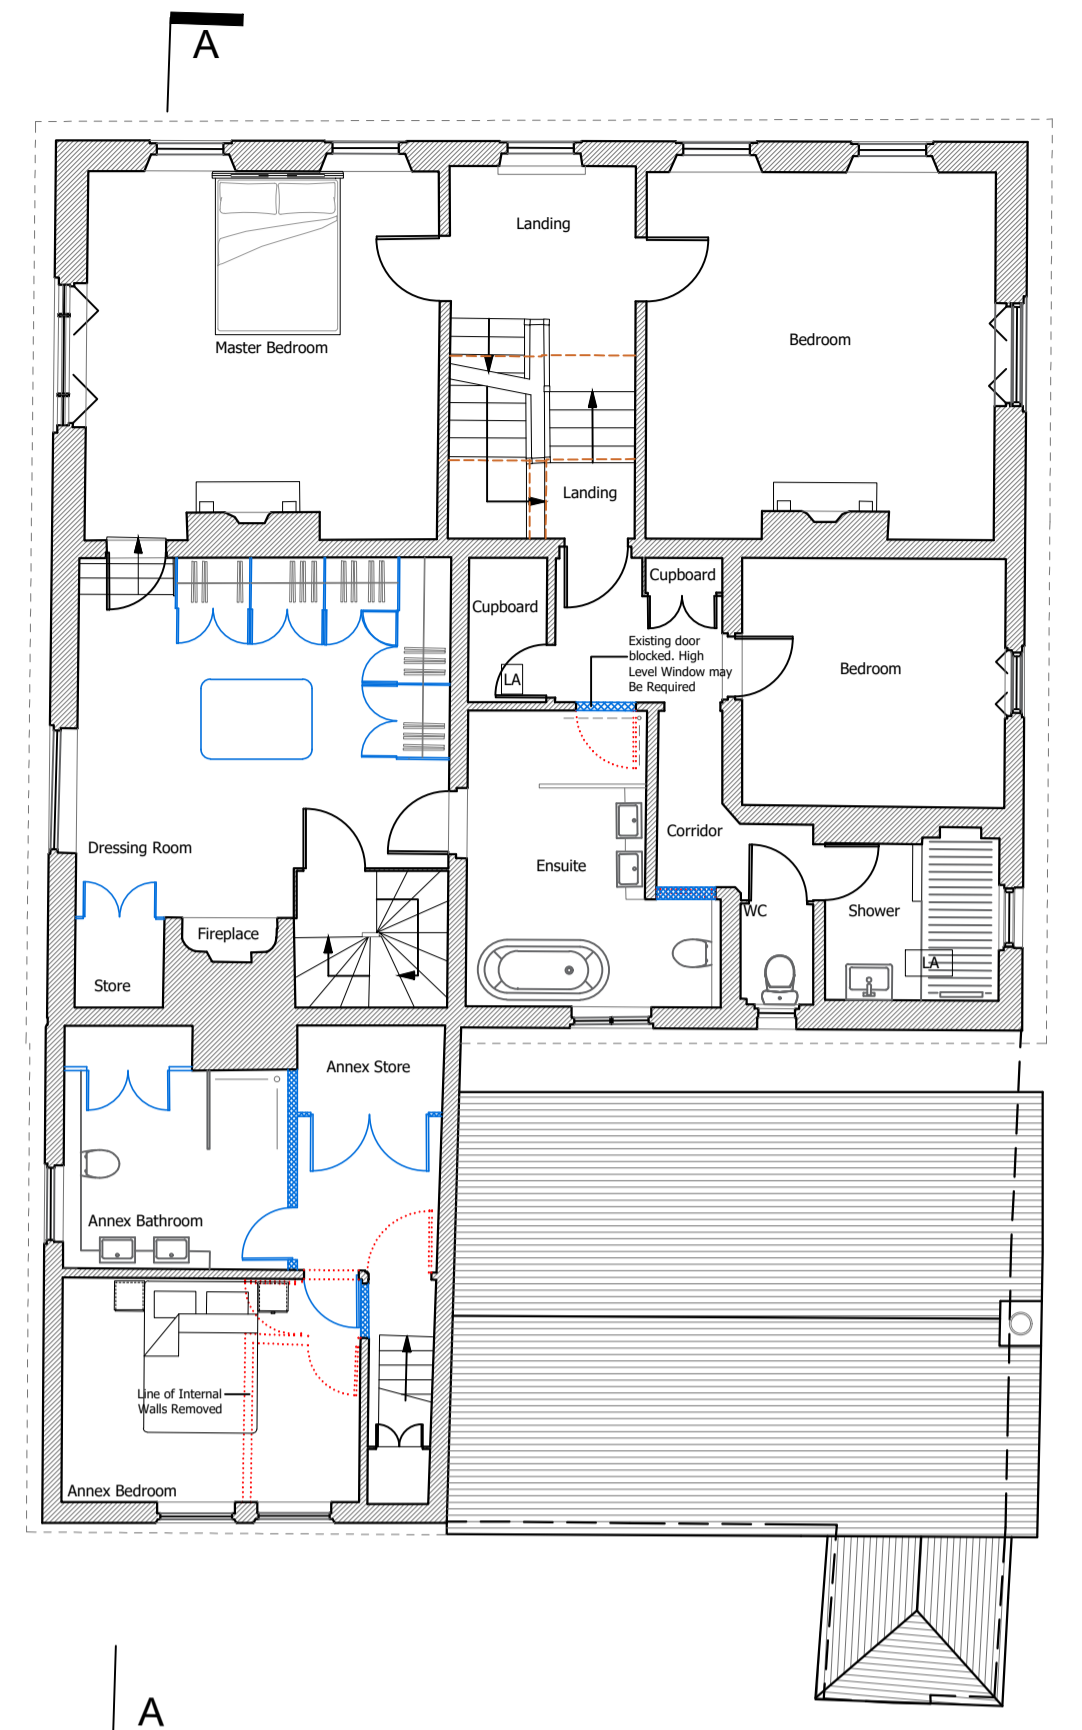

**FIRST FLOOR**  
1:100

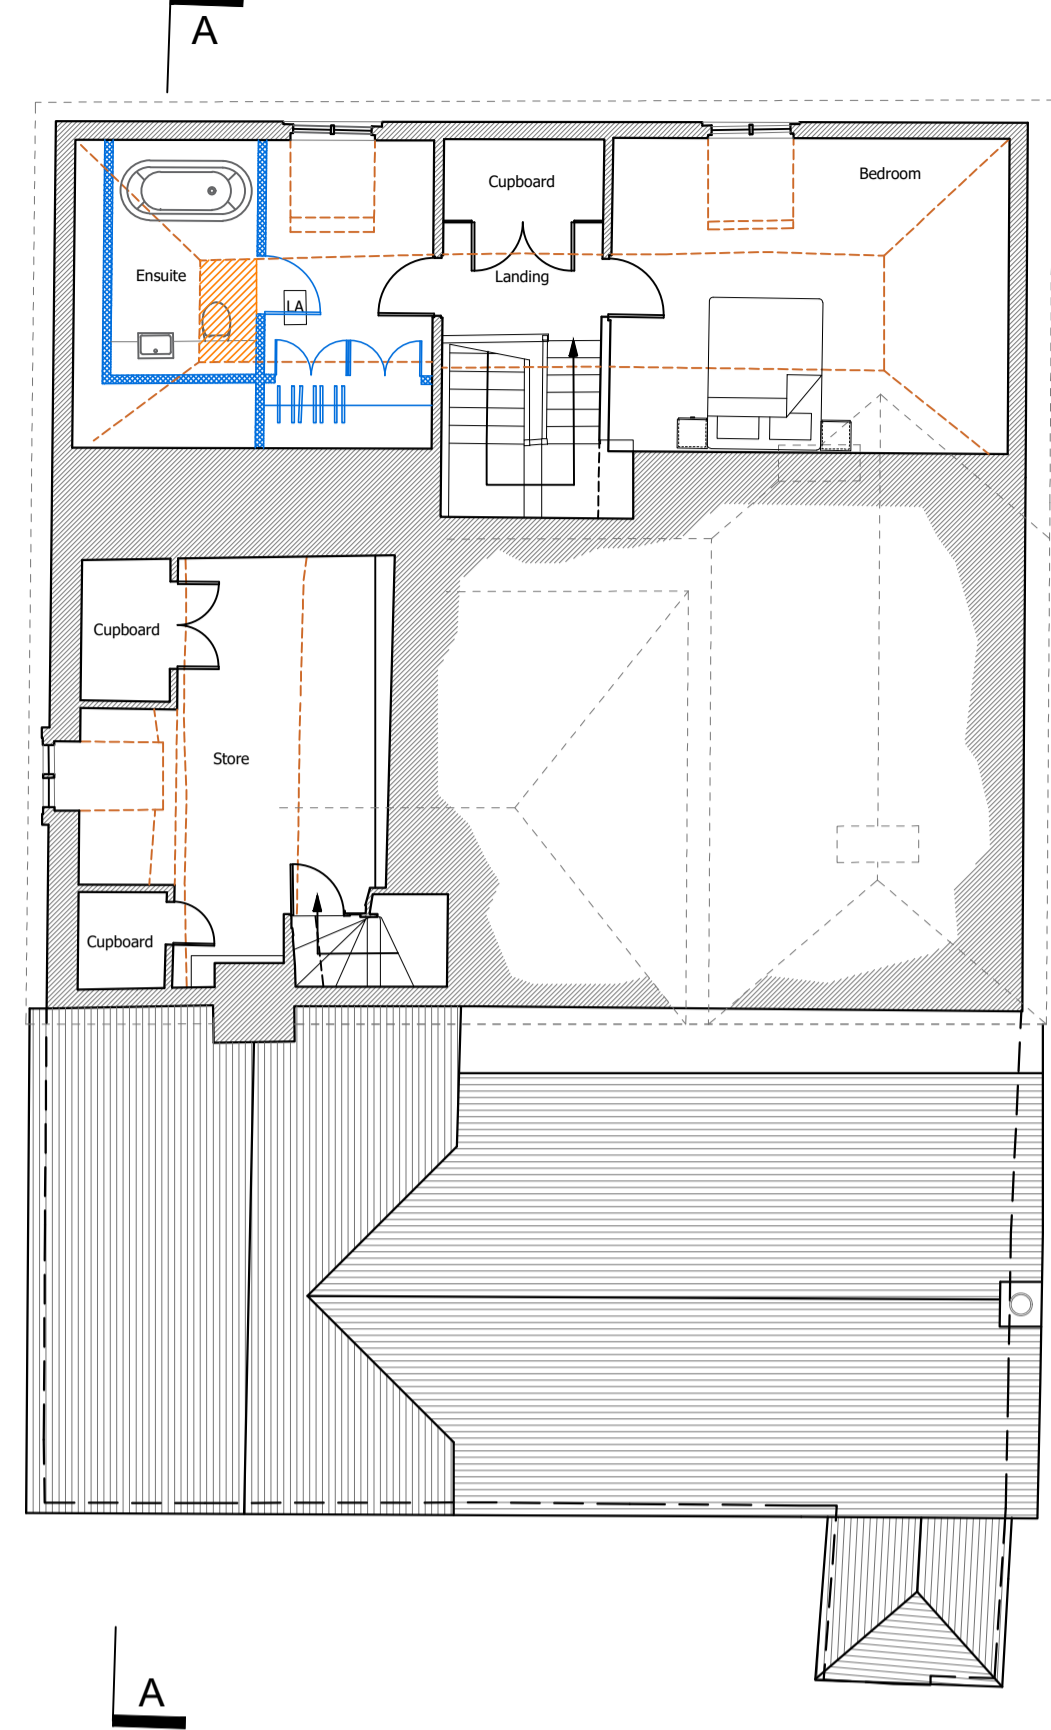

**SECOND FLOOR**  
1:100

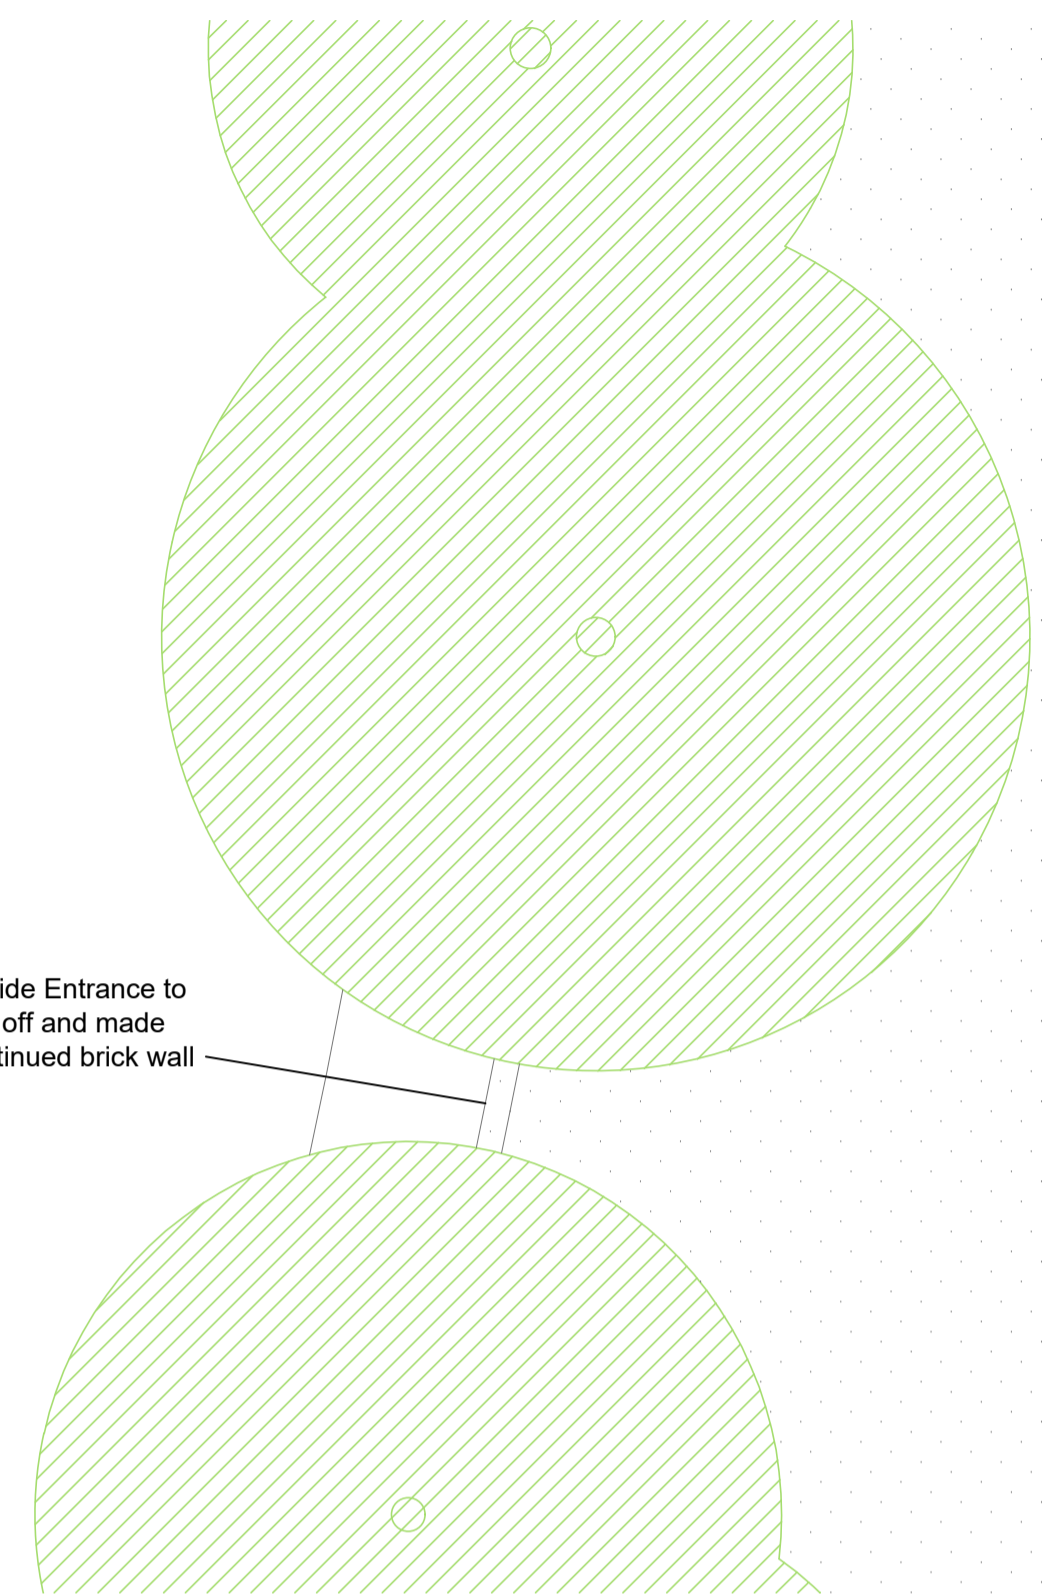

Existing Side Entrance to be closed off and made into a continued brick wall

**SITE PLAN - SIDE ENTRANCE**  
1:50



**NORTH ELEVATION**  
1:100




**EAST ELEVATION**  
1:100



**WEST ELEVATION**  
1:100



**SOUTH ELEVATION**  
1:100

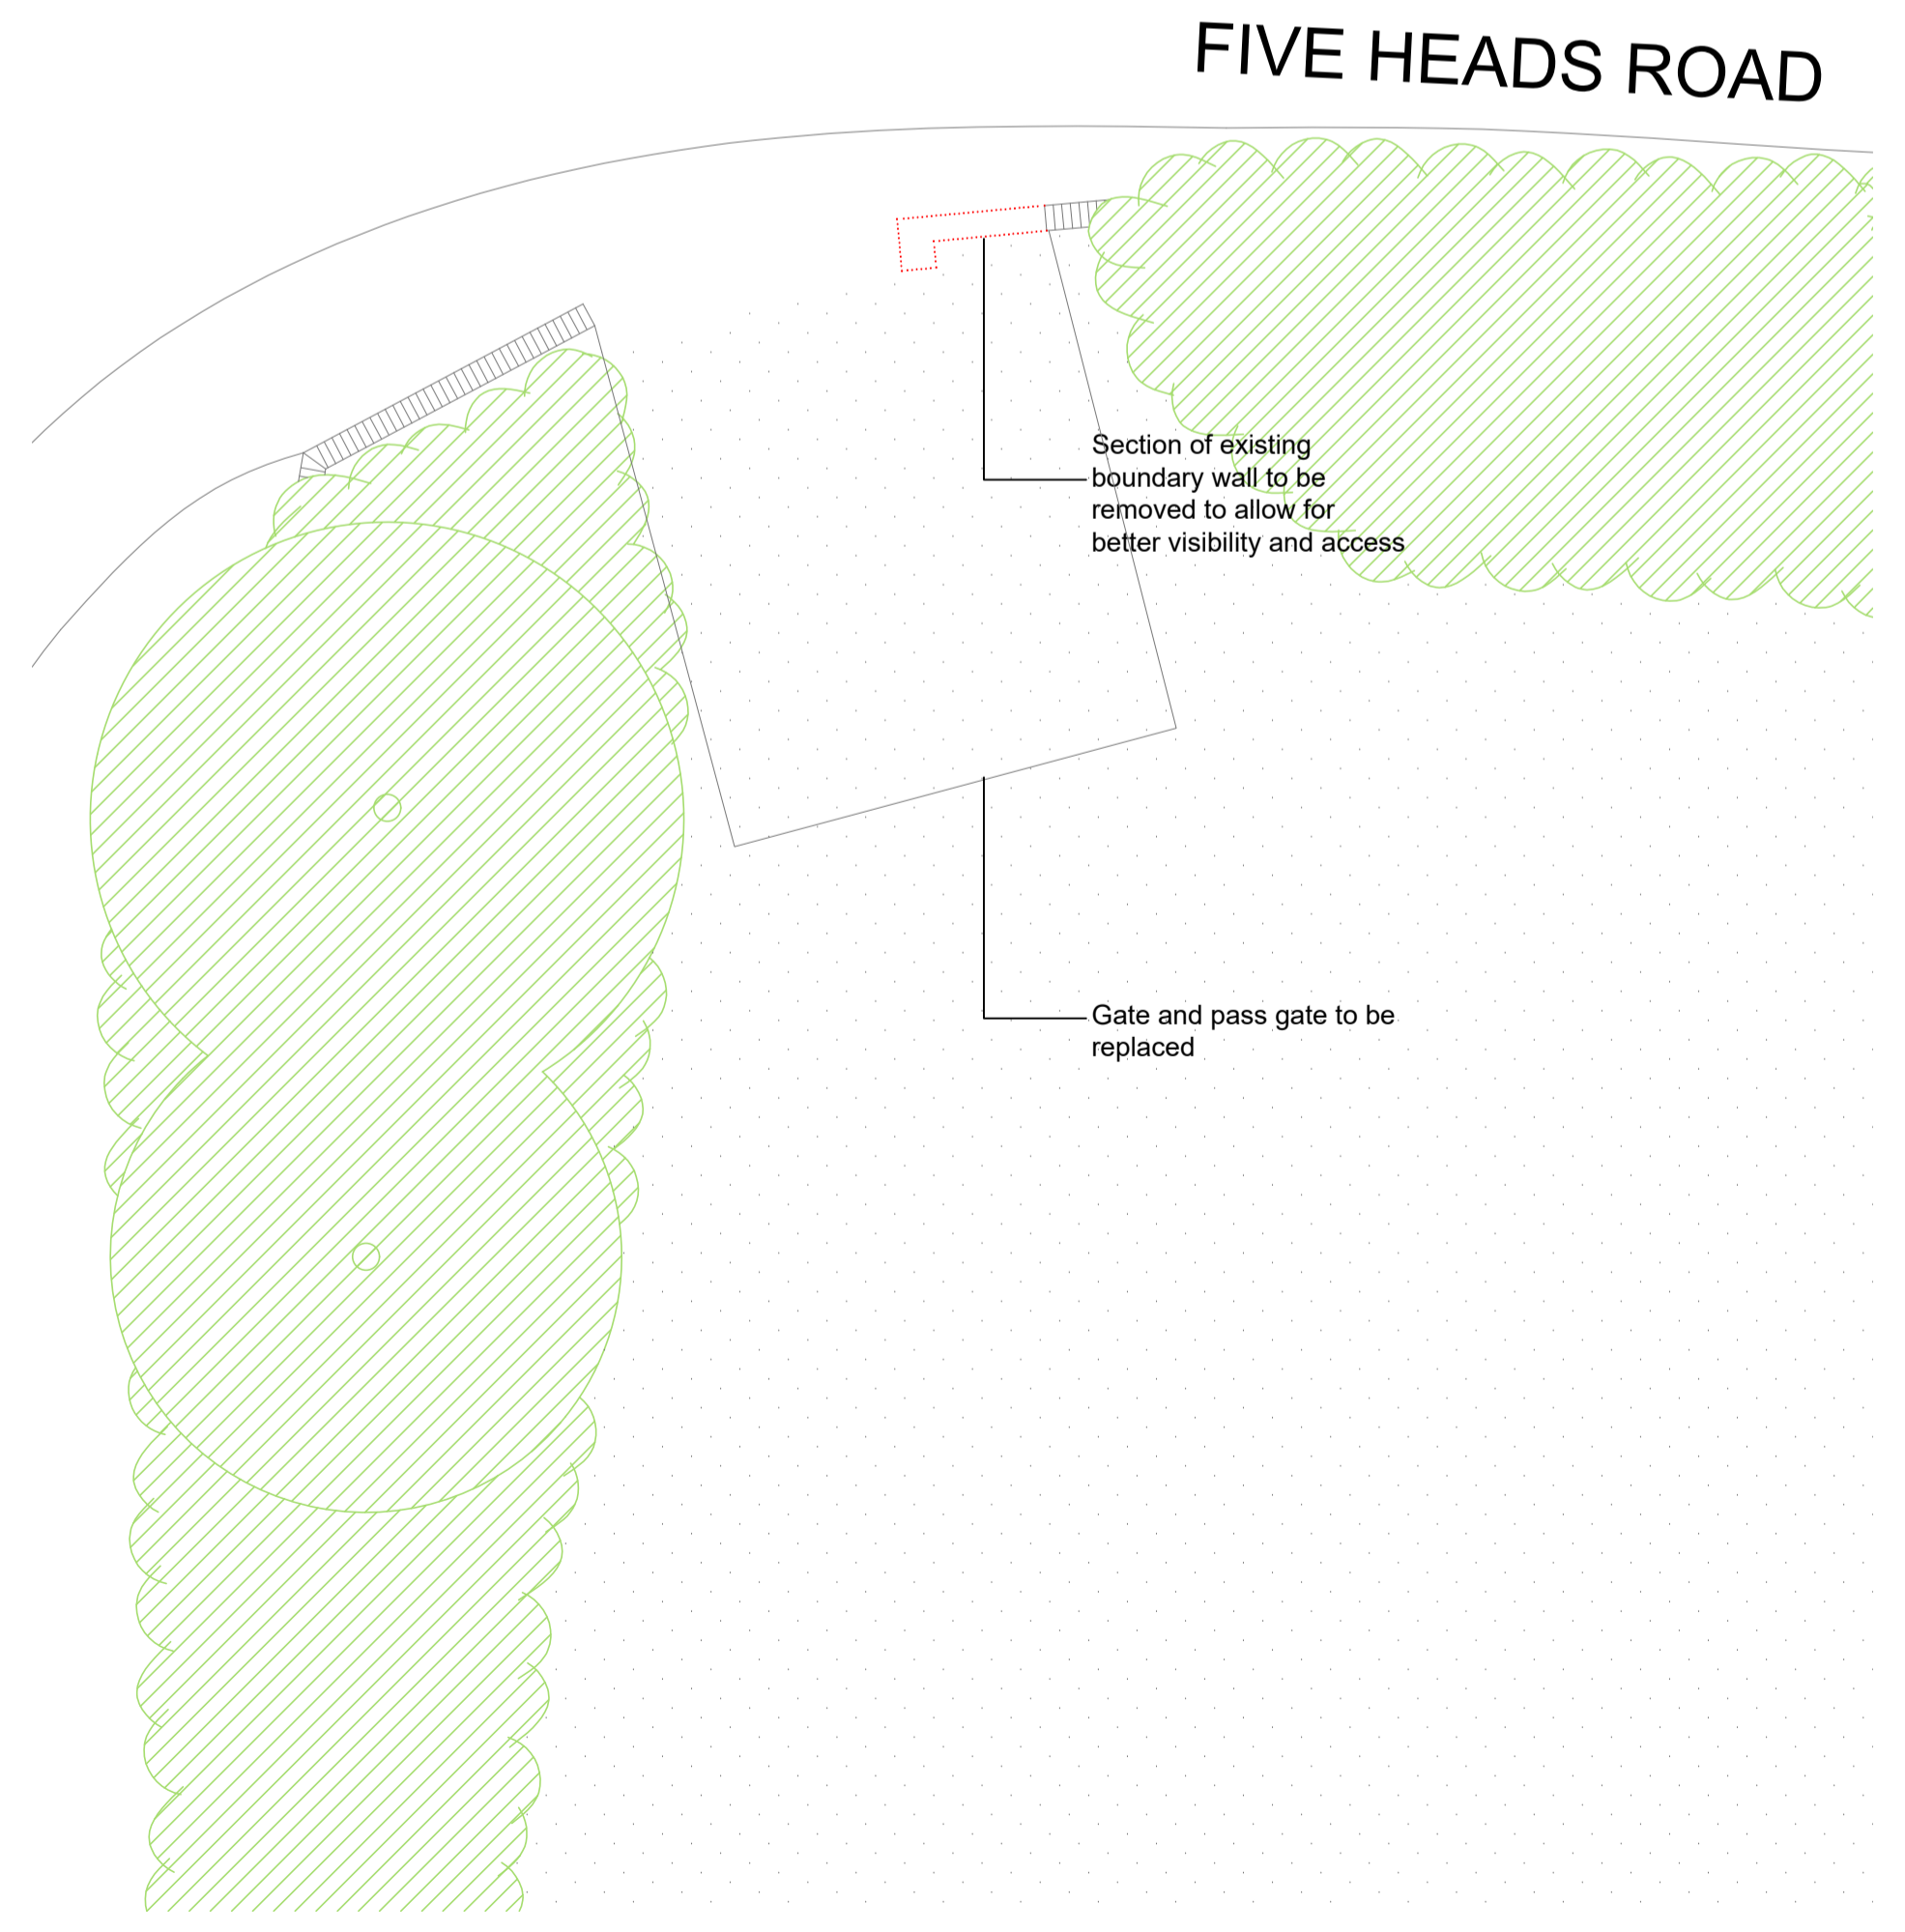

Section of existing boundary wall to be removed to allow for better visibility and access

Gate and pass gate to be replaced

**SITE PLAN - FRONT GATE**  
1:50

B	13.12.20	Revs following client email	THGD
A	14.11.20	Revs following conversation with client	THGD
REV	DATE	AMENDMENT	DRAWN

**hd architects**  
Helyer Davies Architects Ltd  
1 The Old Flour Mill,  
Emsworth, PO10 7BT  
01243 370 715  
www.hdarchitects.co.uk mail@hdarchitects.co.uk

**PROJECT**  
The Farm House  
240 Catherington Lane  
Waterlooville

**DRAWING**  
PROPOSED  
Floor and Roof Plans

**SCALE**  
as noted @ A1

DATE	NOV 2020	DRAWN	TP
DRAWING NUMBER	20117-03	REVISION	B