




**THE FARM HOUSE**  
EXISTING




Proposed Entrance  
Existing Entrance

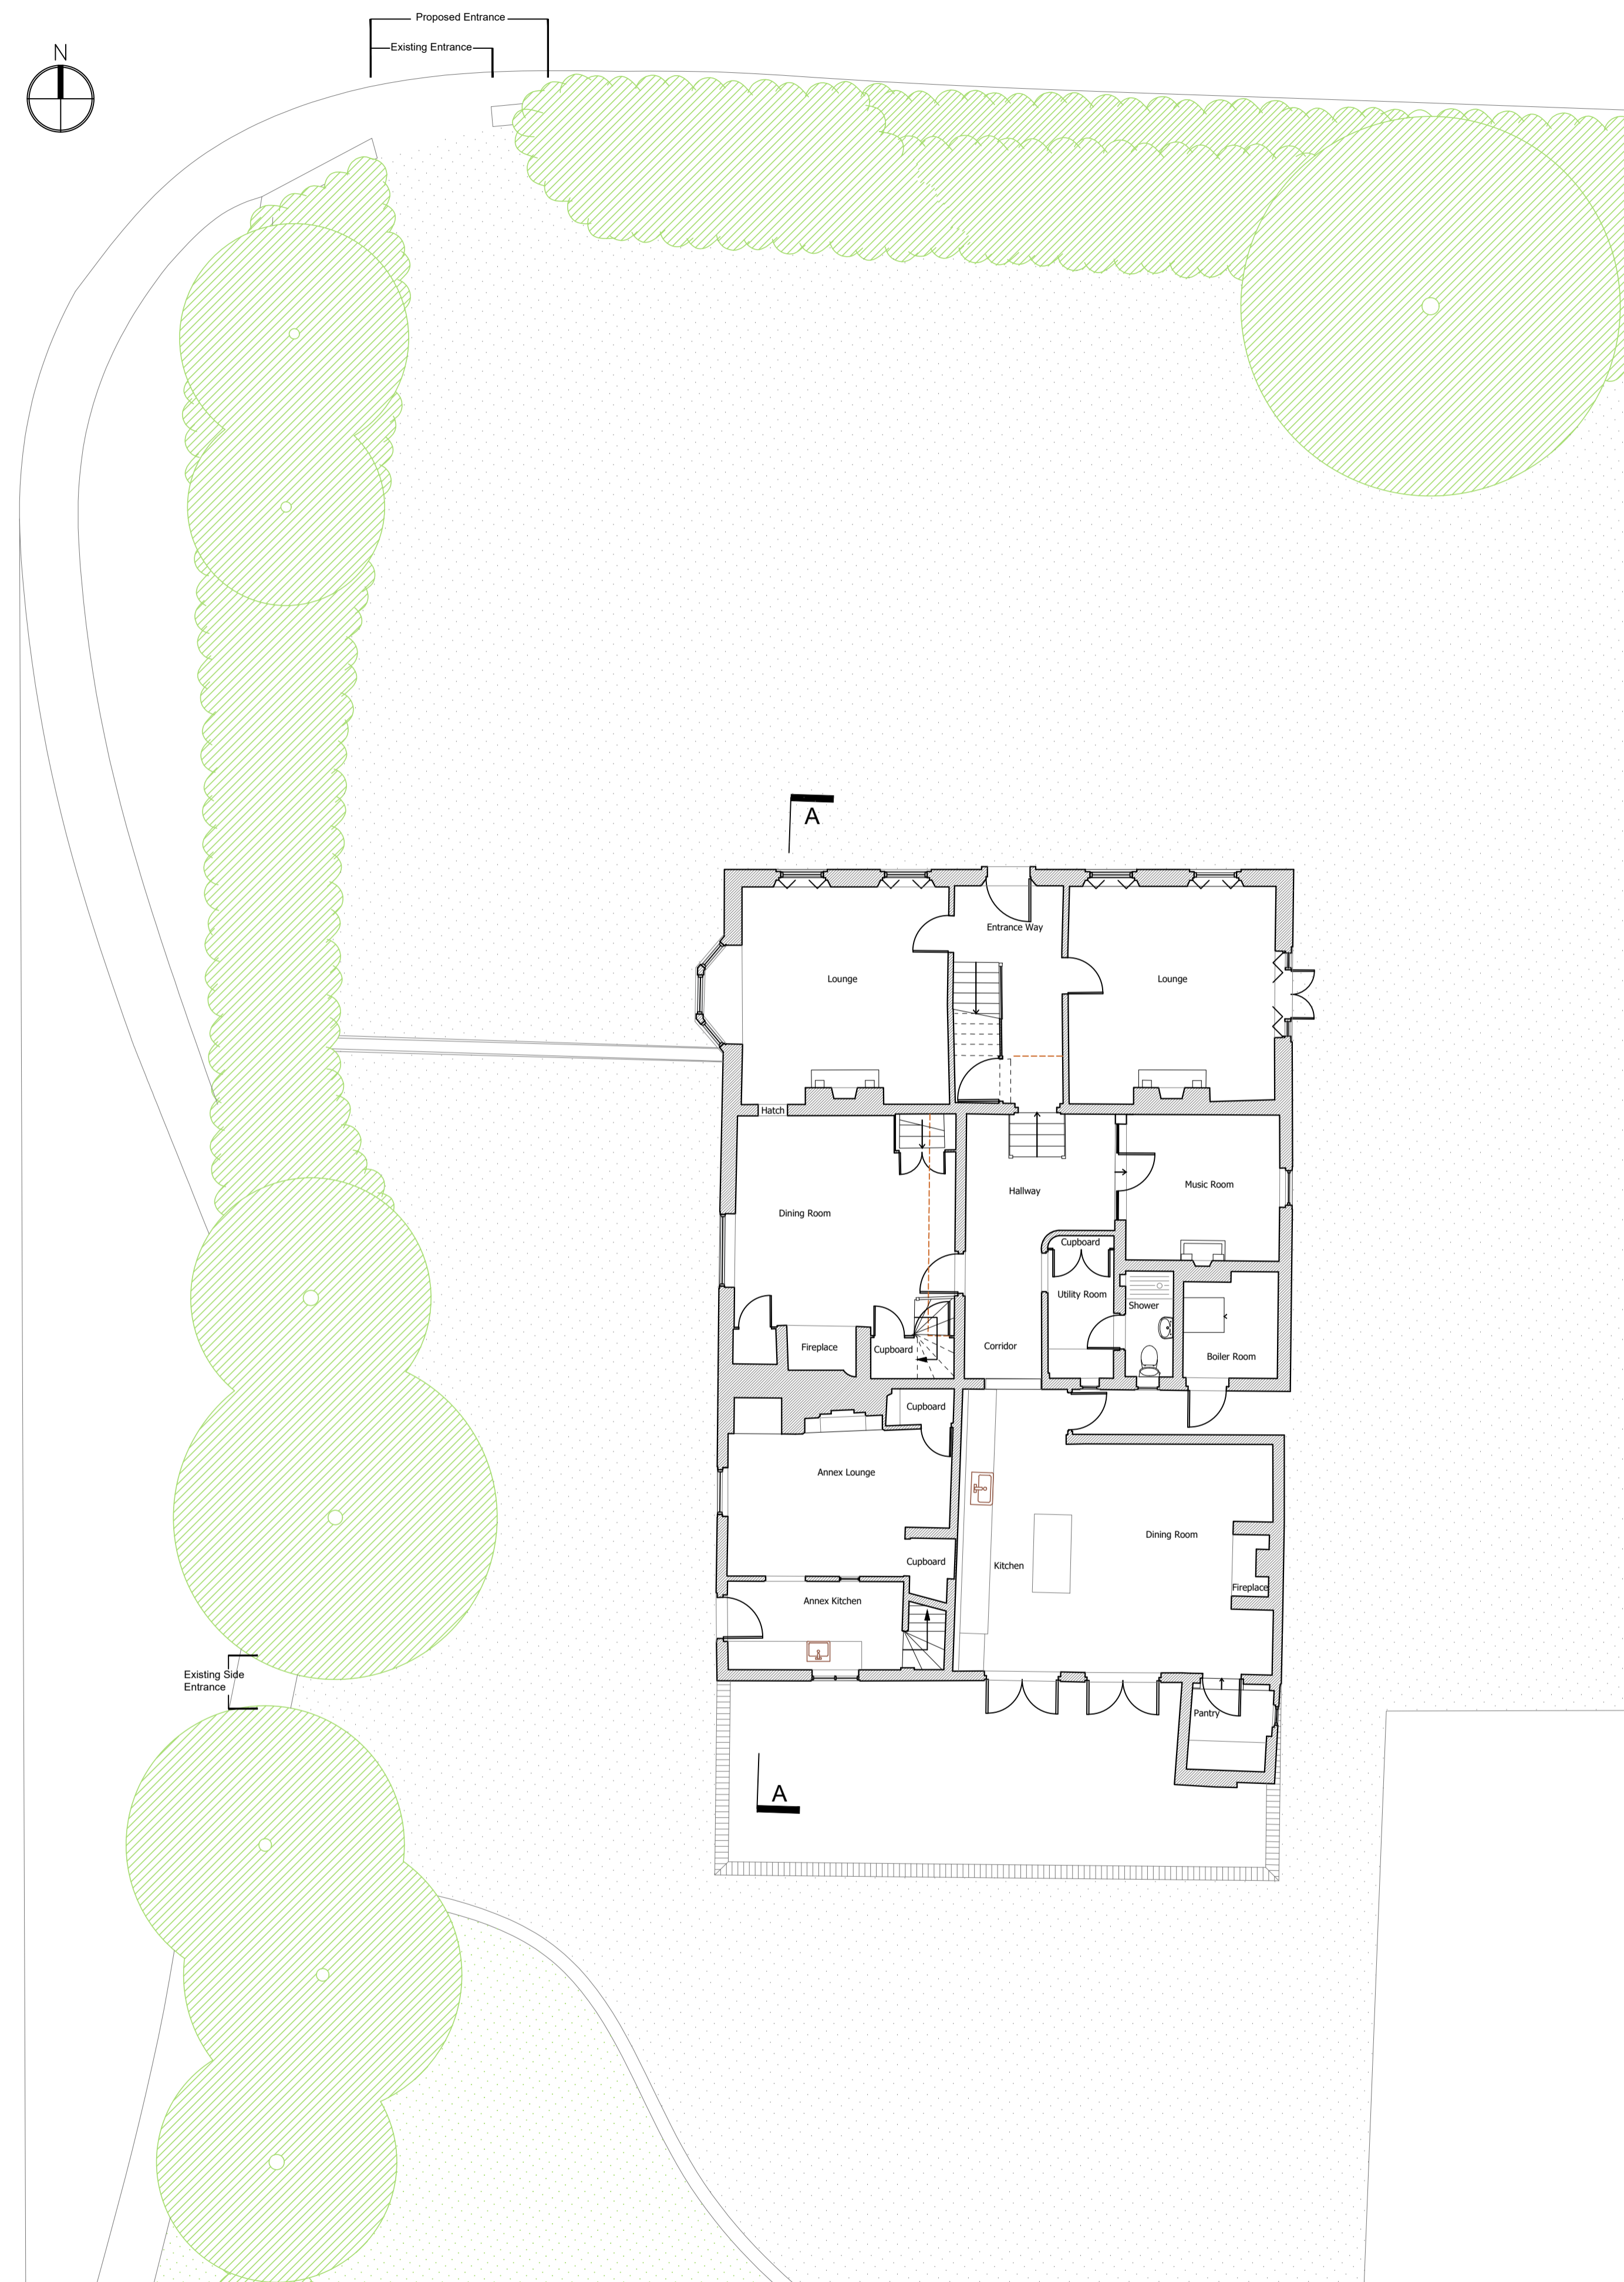


**GROUND FLOOR**  
1:100

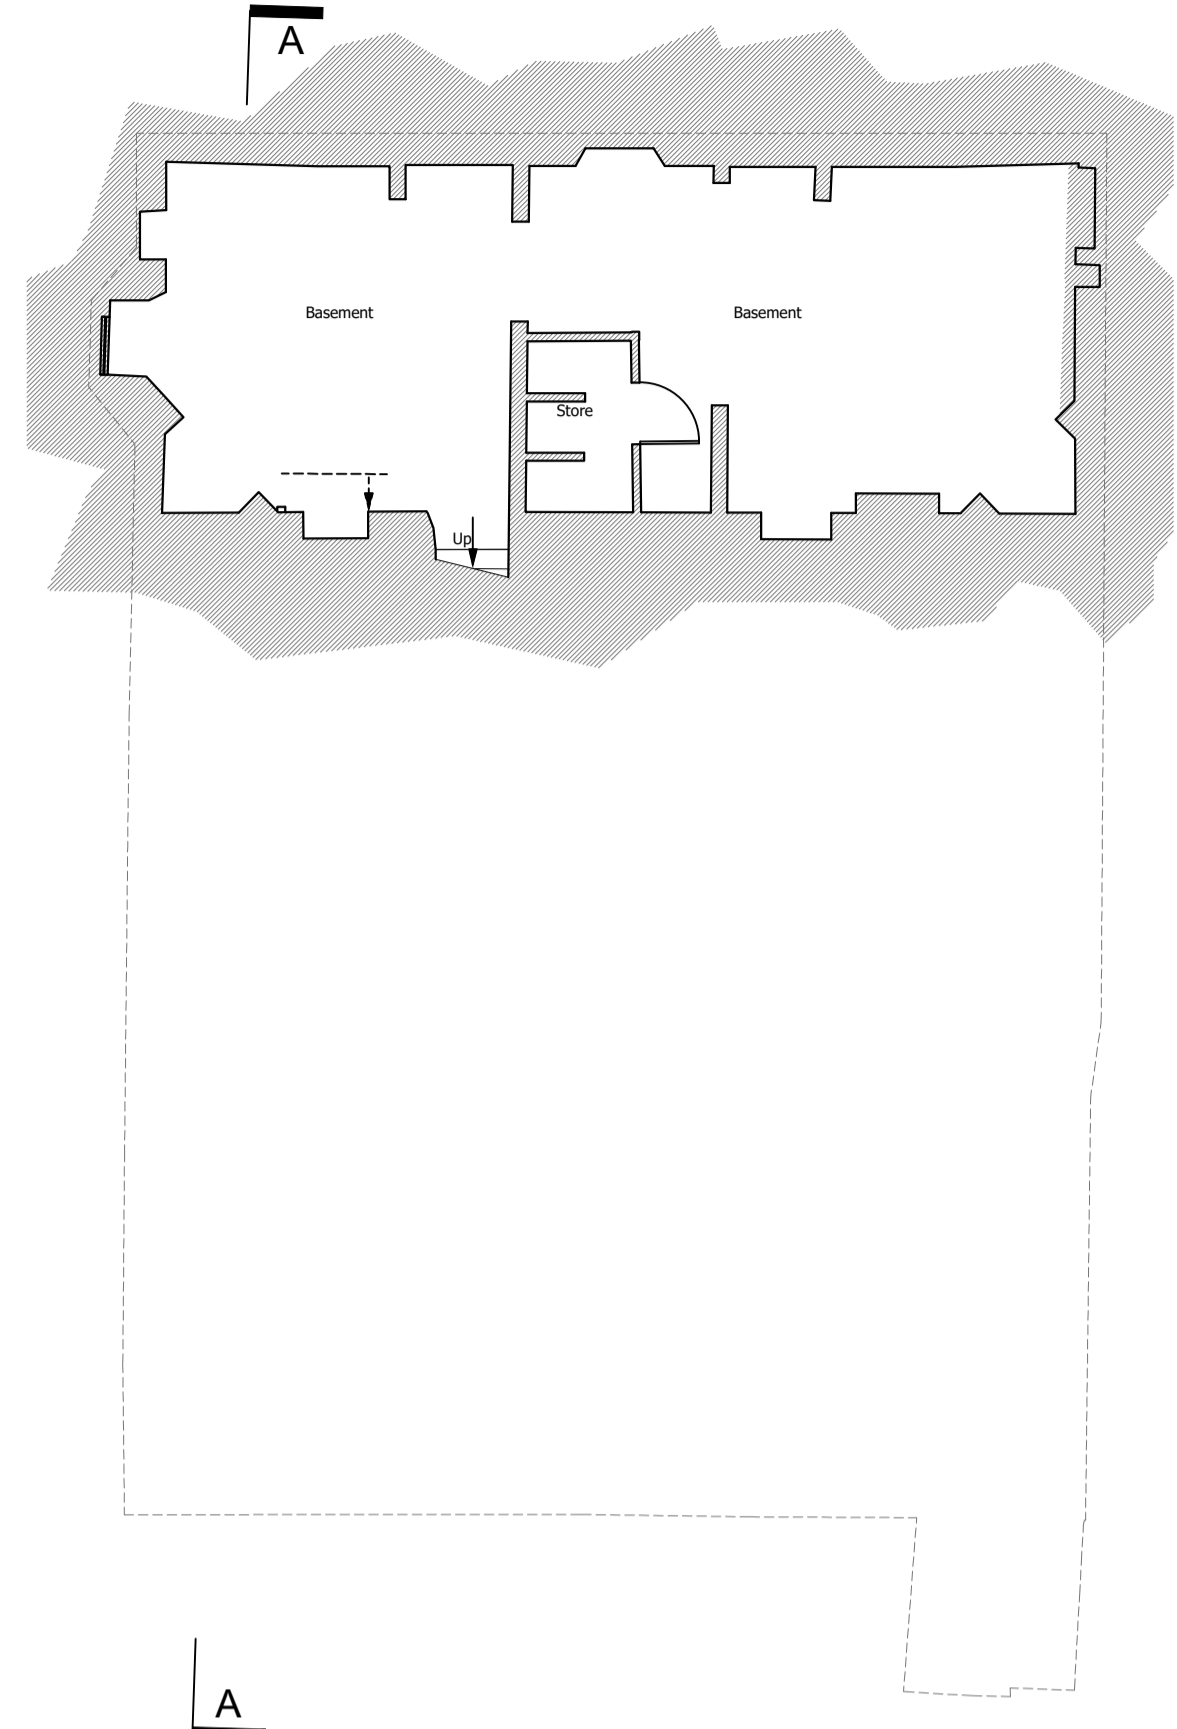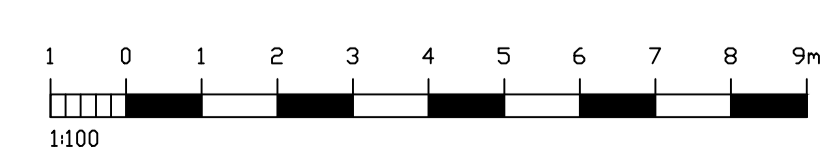


**BASEMENT**  
1:100

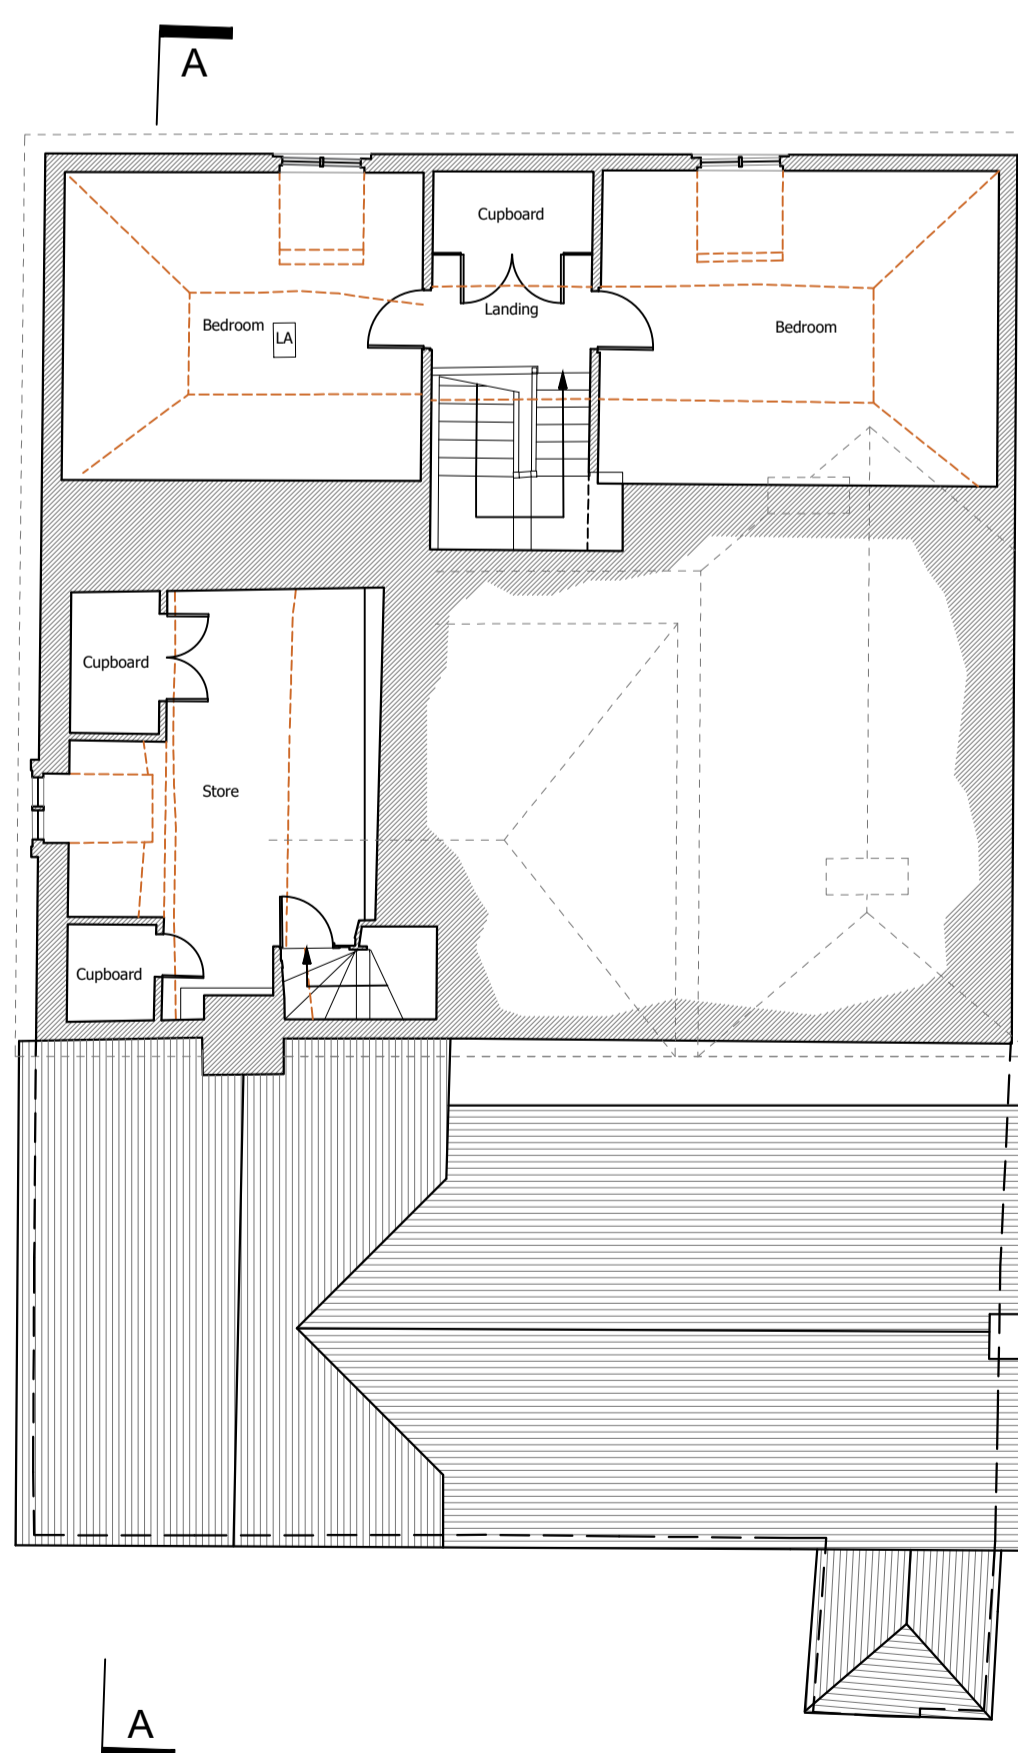

**SECOND FLOOR**  
1:100

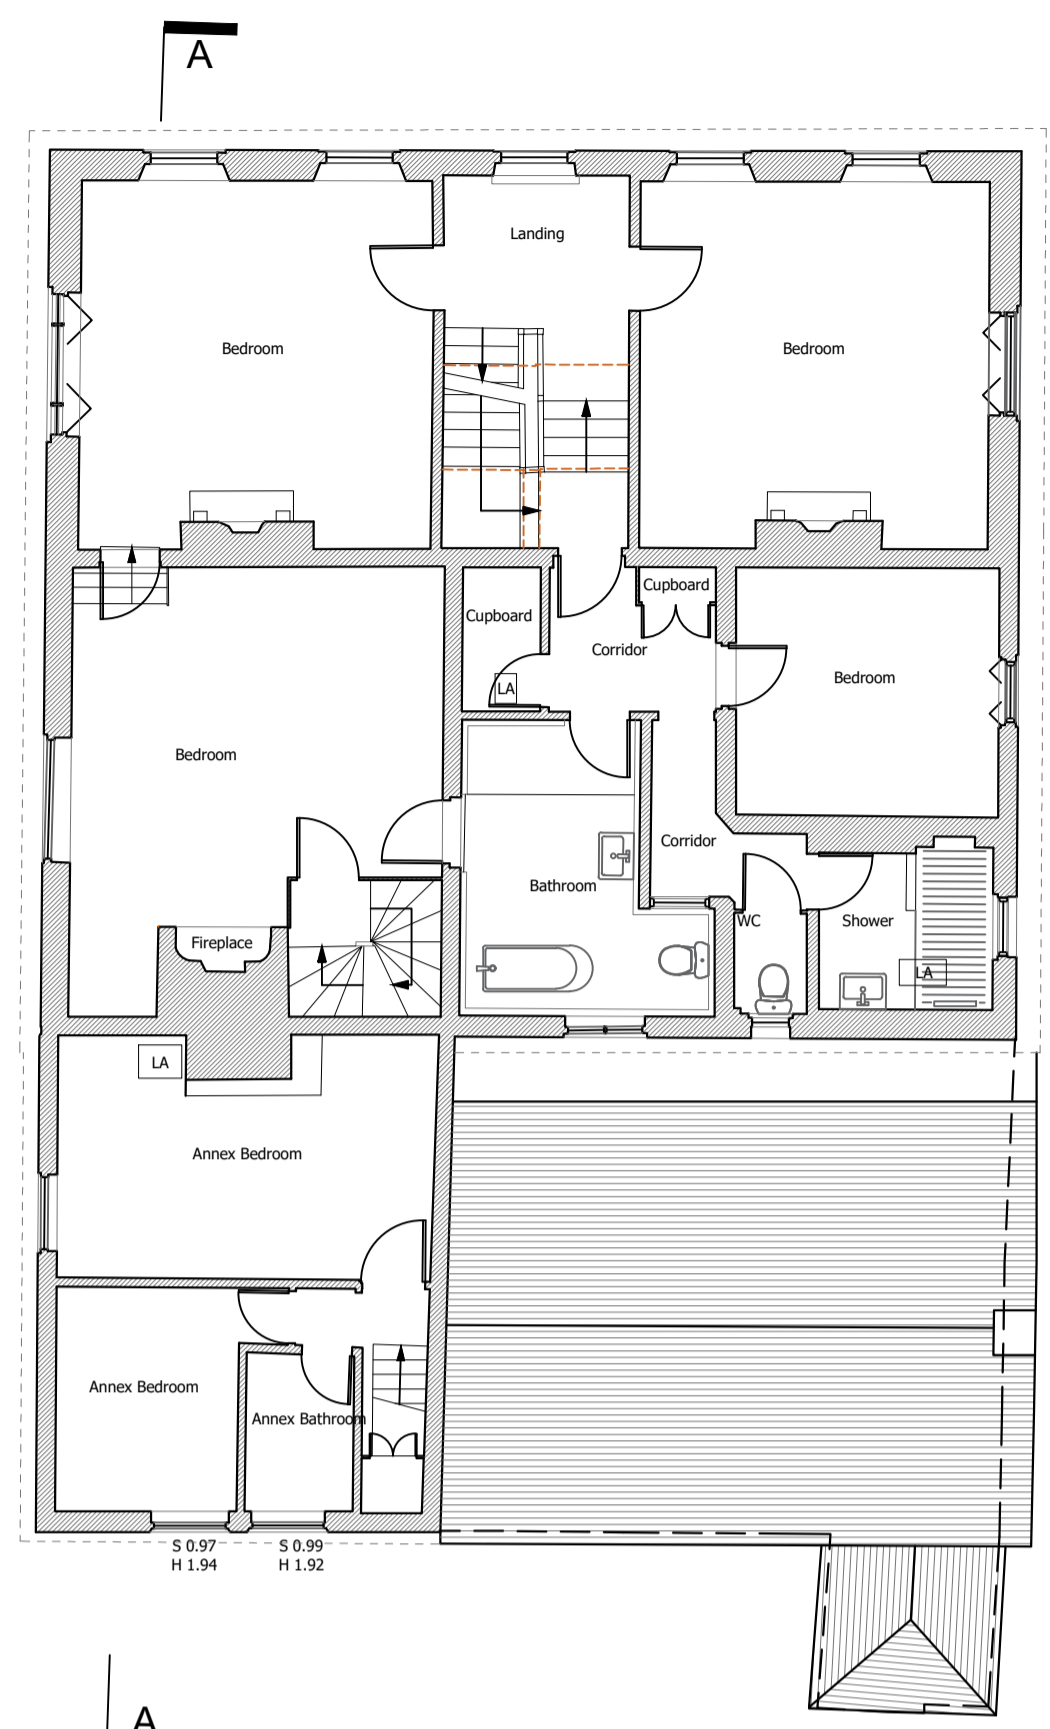

**FIRST FLOOR**  
1:100

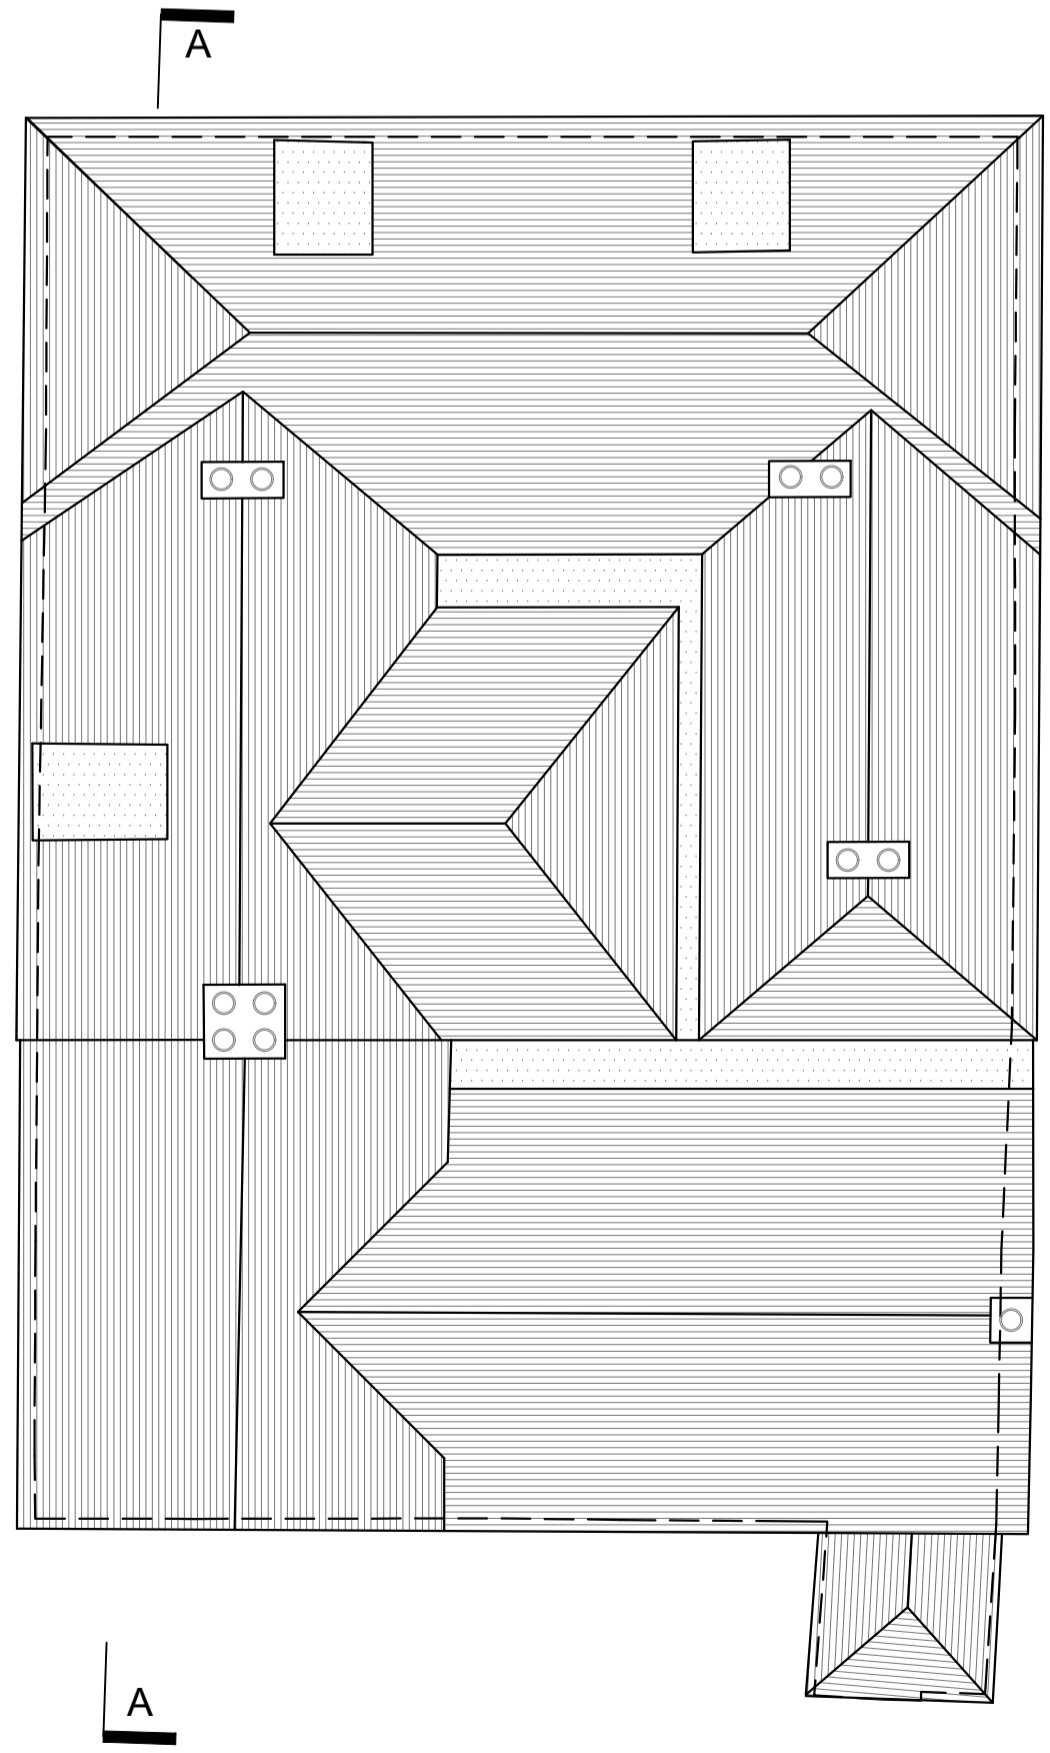

**ROOF PLAN**  
1:100

**NOTES:**  
Dimensions to be checked on site before commencing work. Any discrepancies shall be reported to the architect immediately.  
Do not scale from these drawings except for planning purposes.  
Use figured dimensions only.  
Where applicable this drawing is to be read in conjunction with other consultants' drawings.  
All drawings to be read in conjunction with specification and all other drawings including structural engineer and mechanical and electrical drawings / specification

REV	DATE	AMENDMENT	DRAWN

**hd architects**  
Helyer Davies Architects Ltd  
1 The Old Flour Mill,  
Emsworth, PO10 7BT  
01243 370 715  
www.hdarchitects.co.uk mail@hdarchitects.co.uk

**PROJECT**  
The Farm House  
240 Catherington Lane  
Waterlooville

**DRAWING**  
Existing  
Floor and Roof Plans

**SCALE**  
as noted @ A1

DATE NOV 2020	DRAWN TP
DRAWING NUMBER 20117-01	REVISION *