



11 Existing Front Elevation Dwelling
1 : 50




12 Existing Rear Elevation
1 : 50

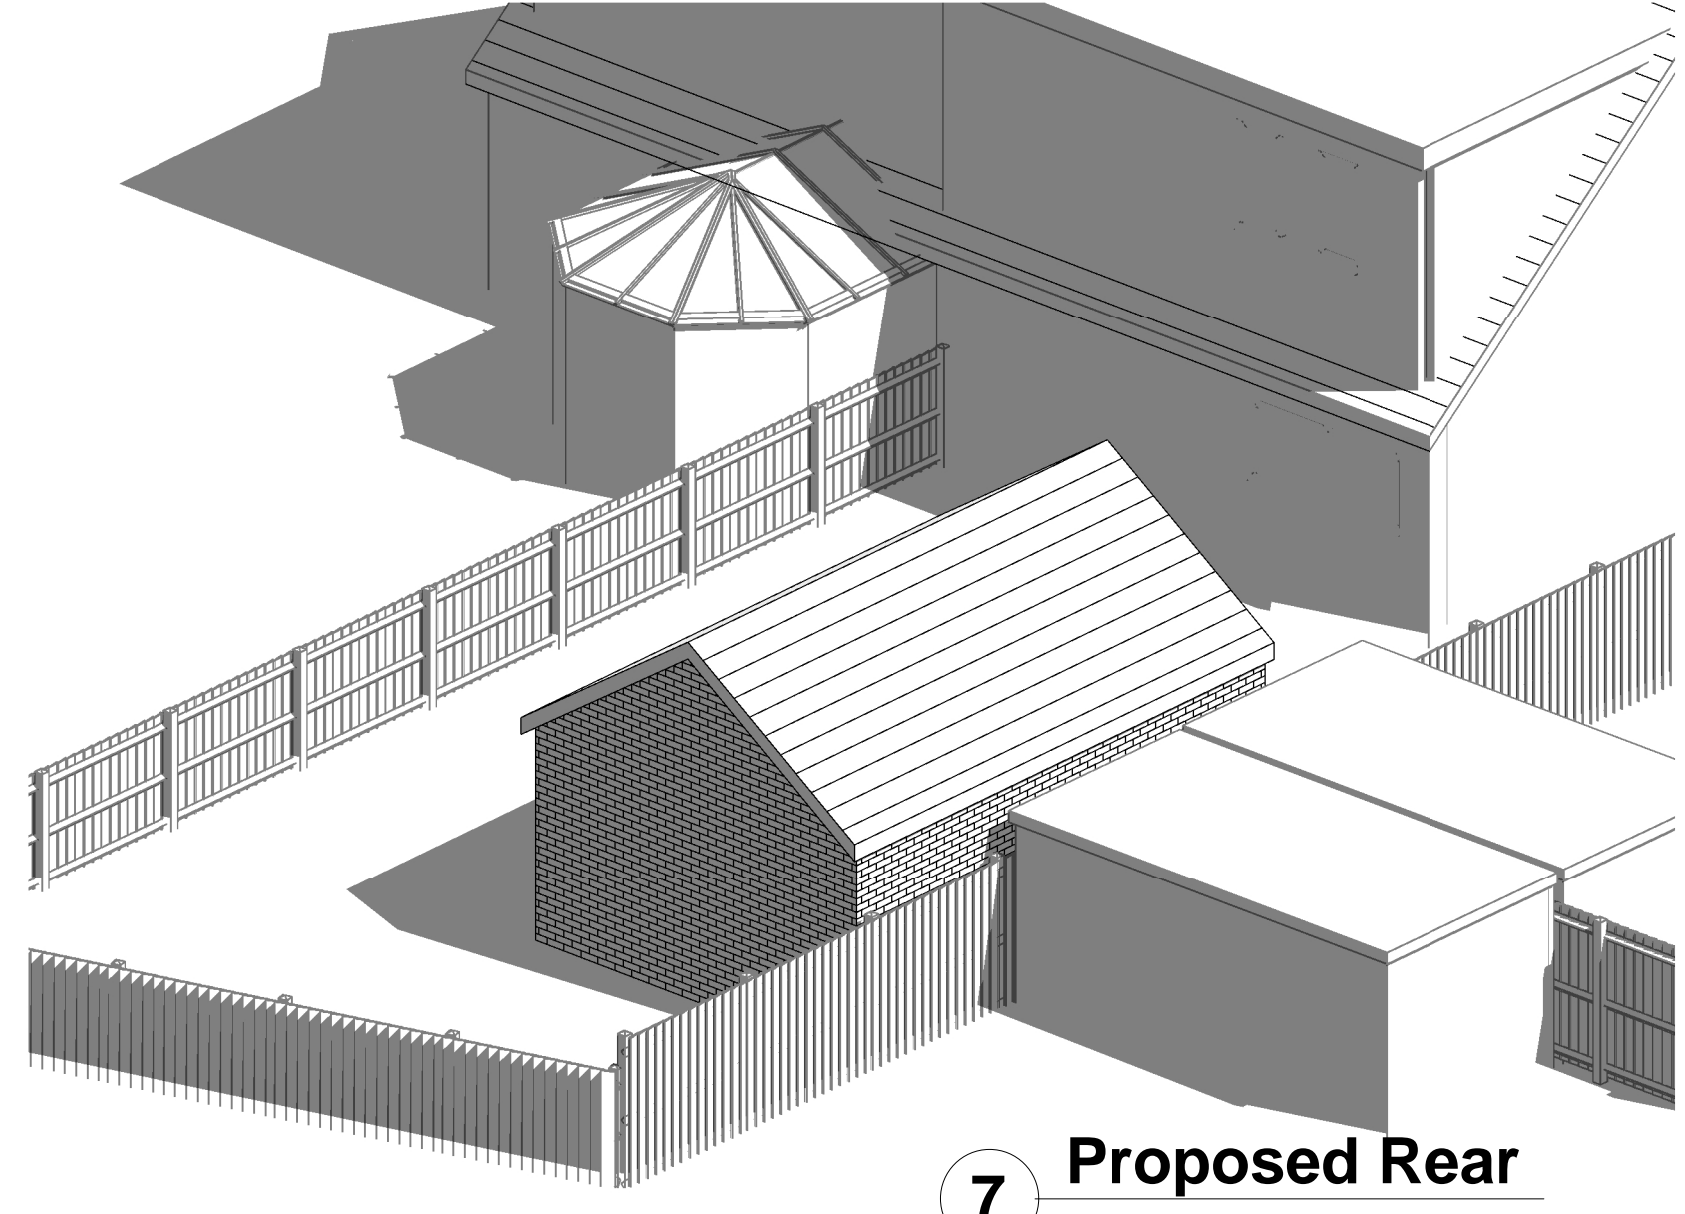


7 Proposed Rear

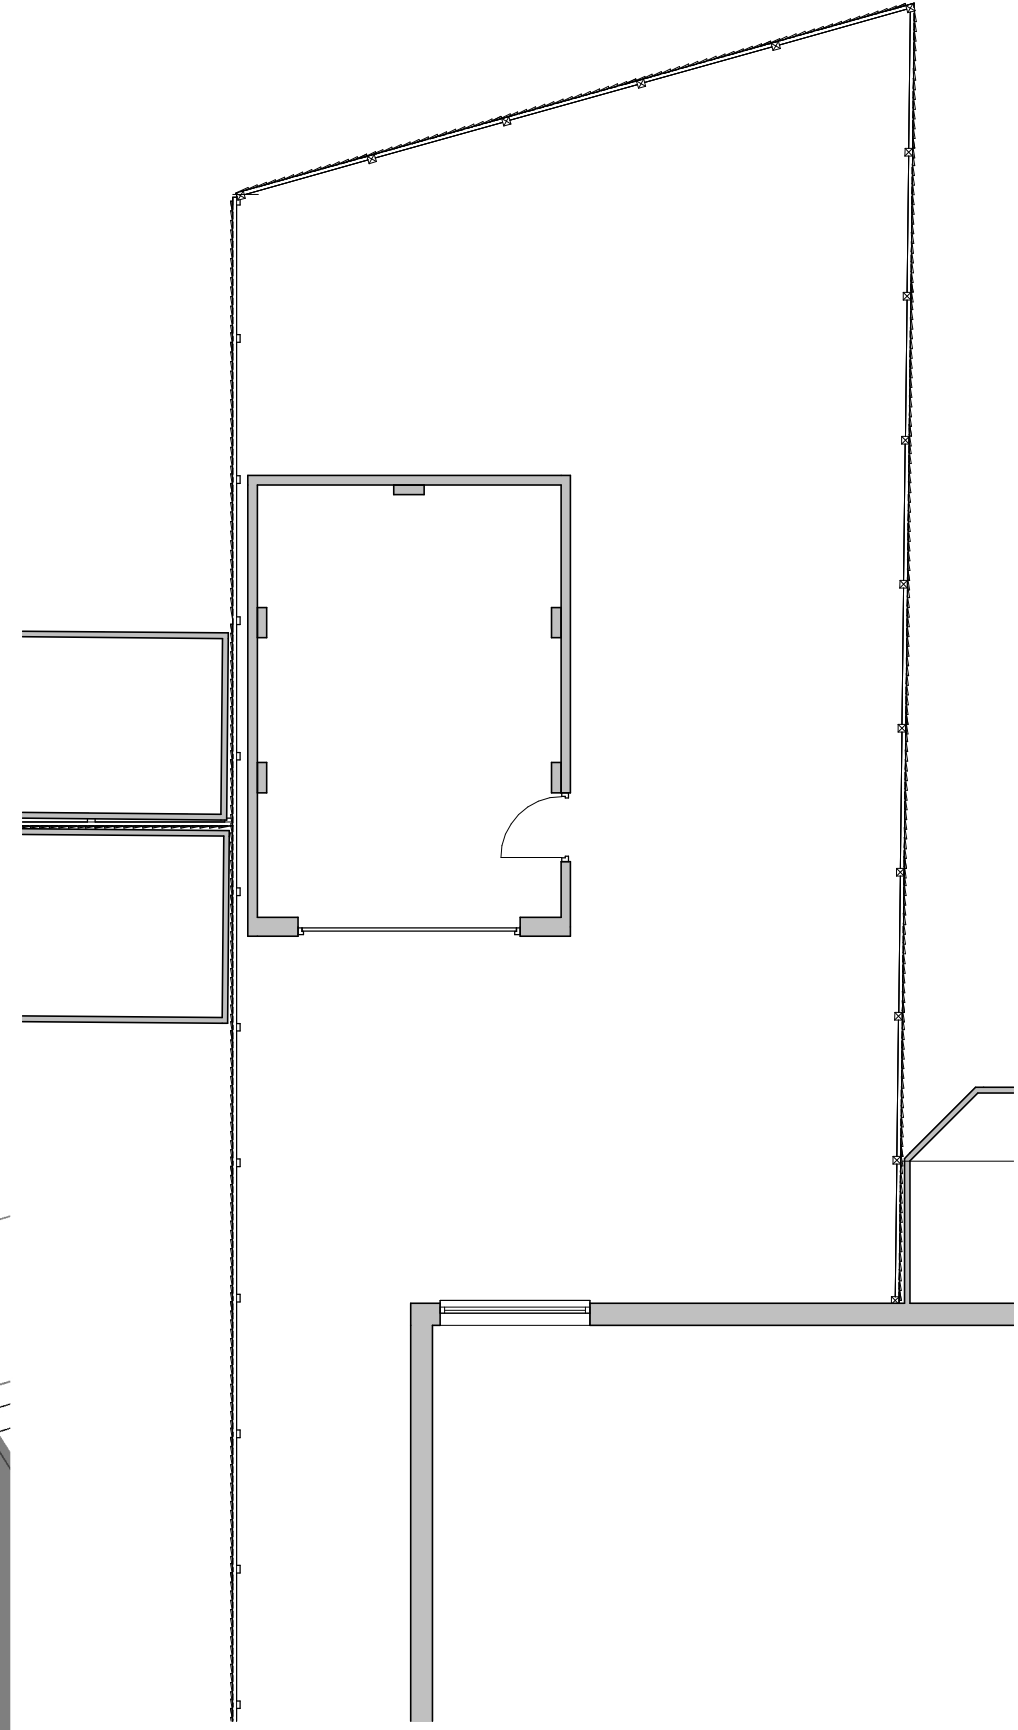


6 Proposed Ground Floor
1 : 100

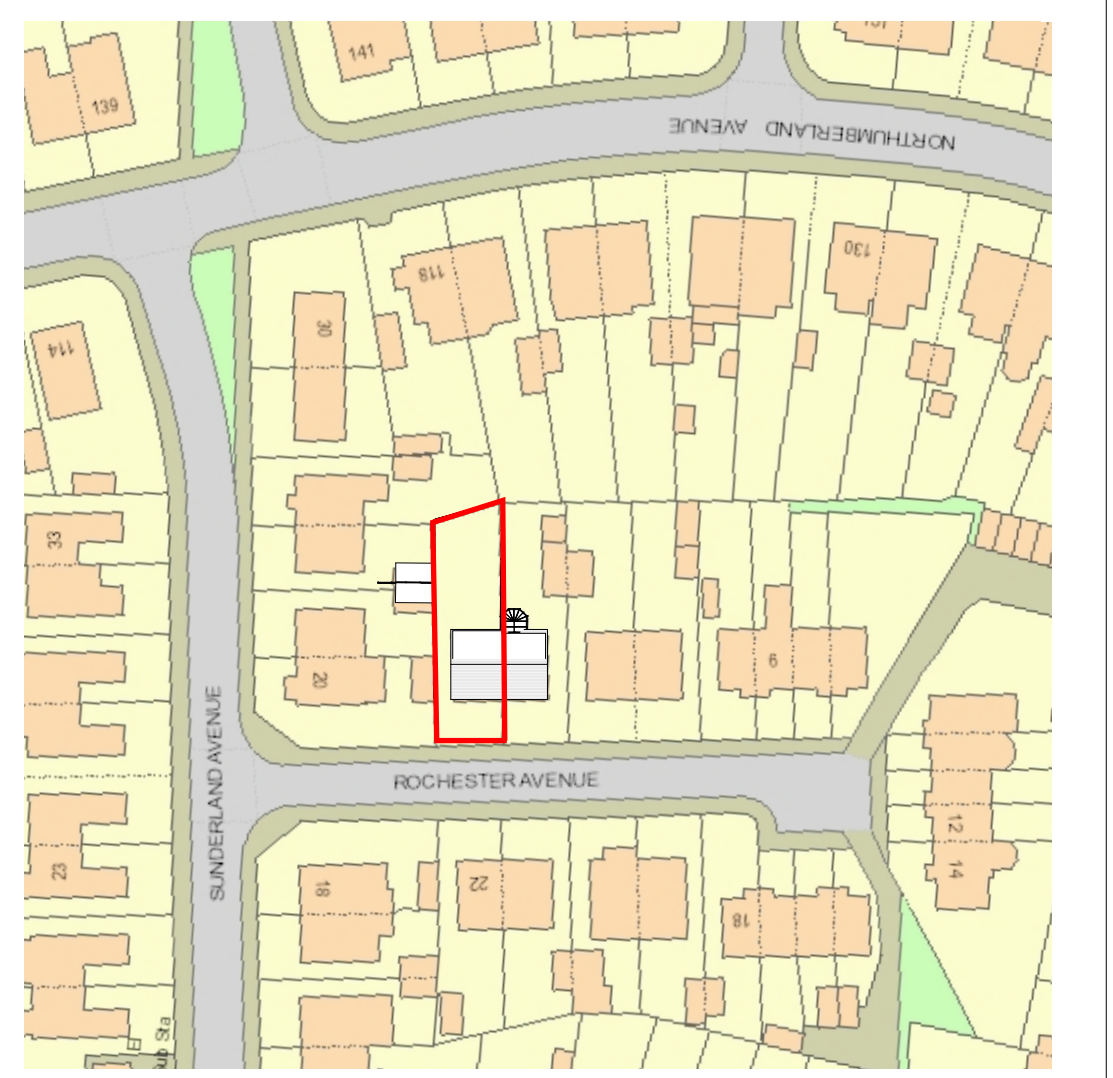


10 Block Plan
1 : 1000

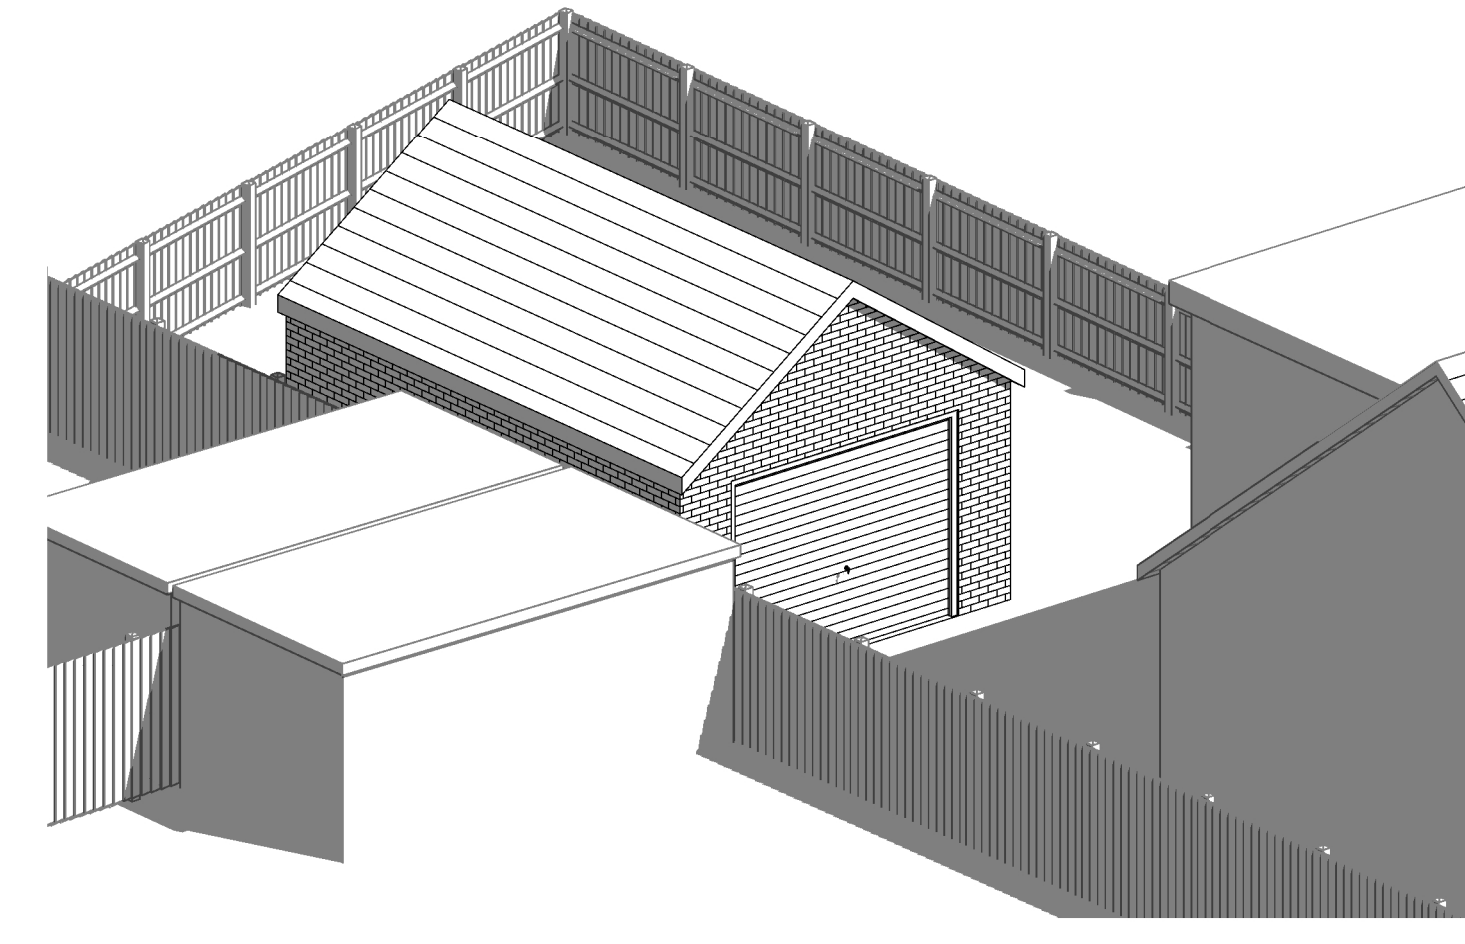


8 Proposed Front

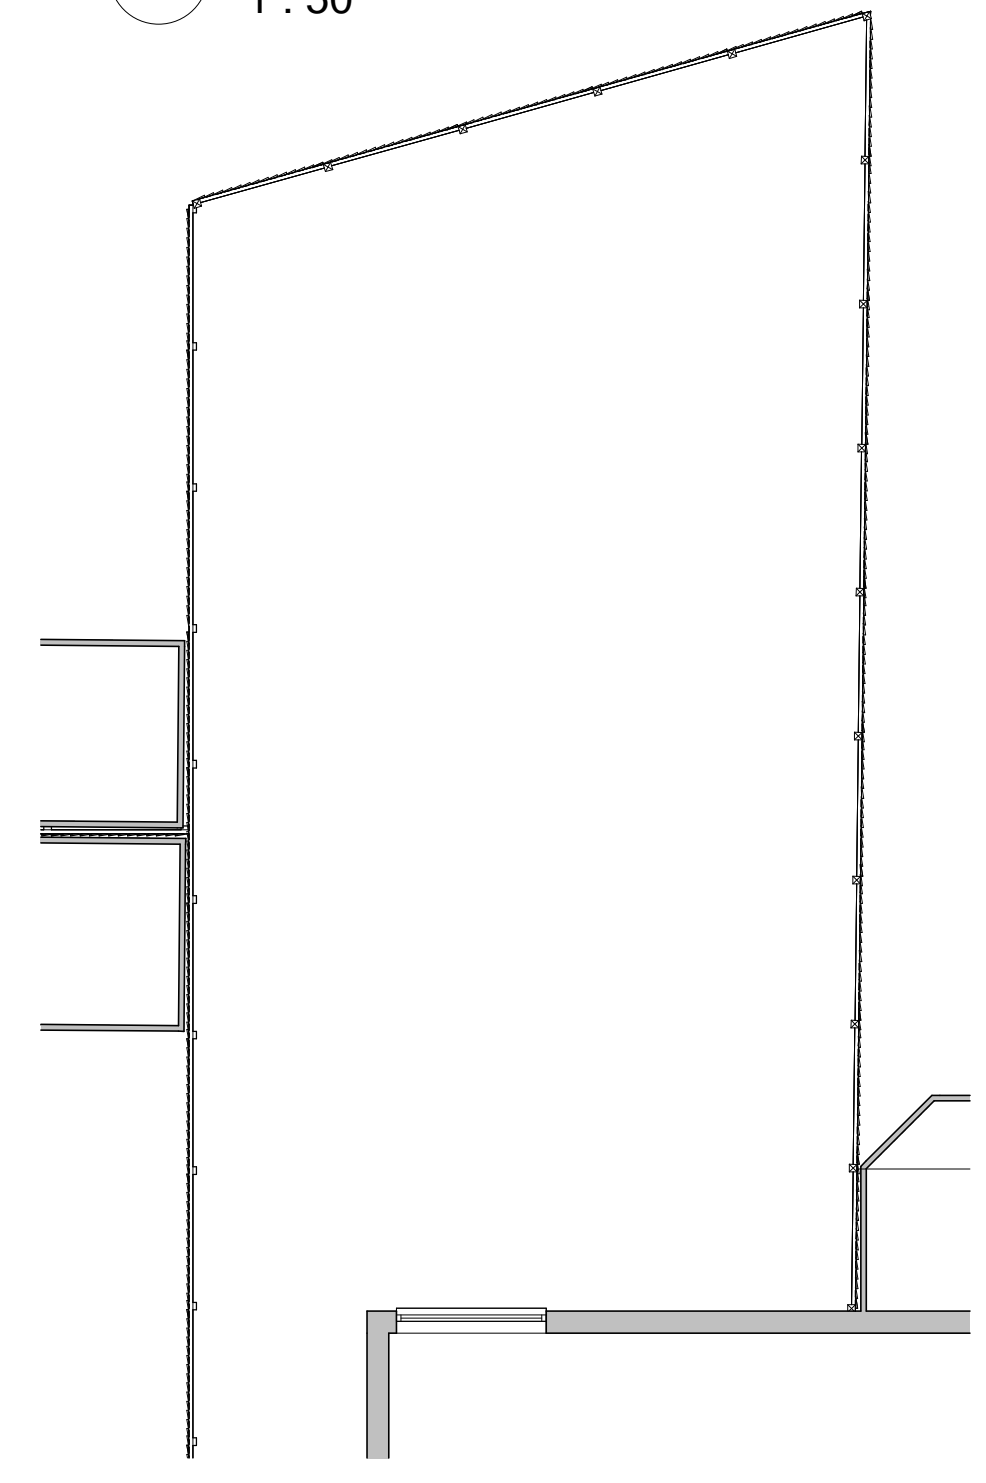

1 Existing Ground Floor
1 : 100

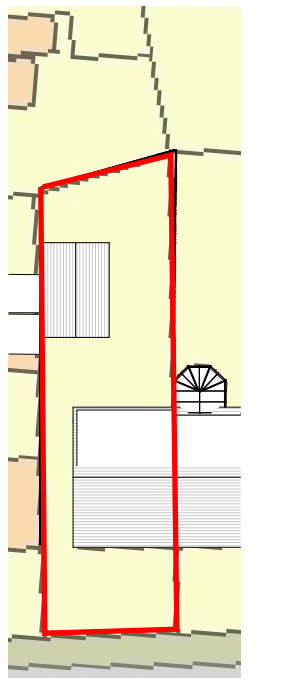


9 Site
1 : 500

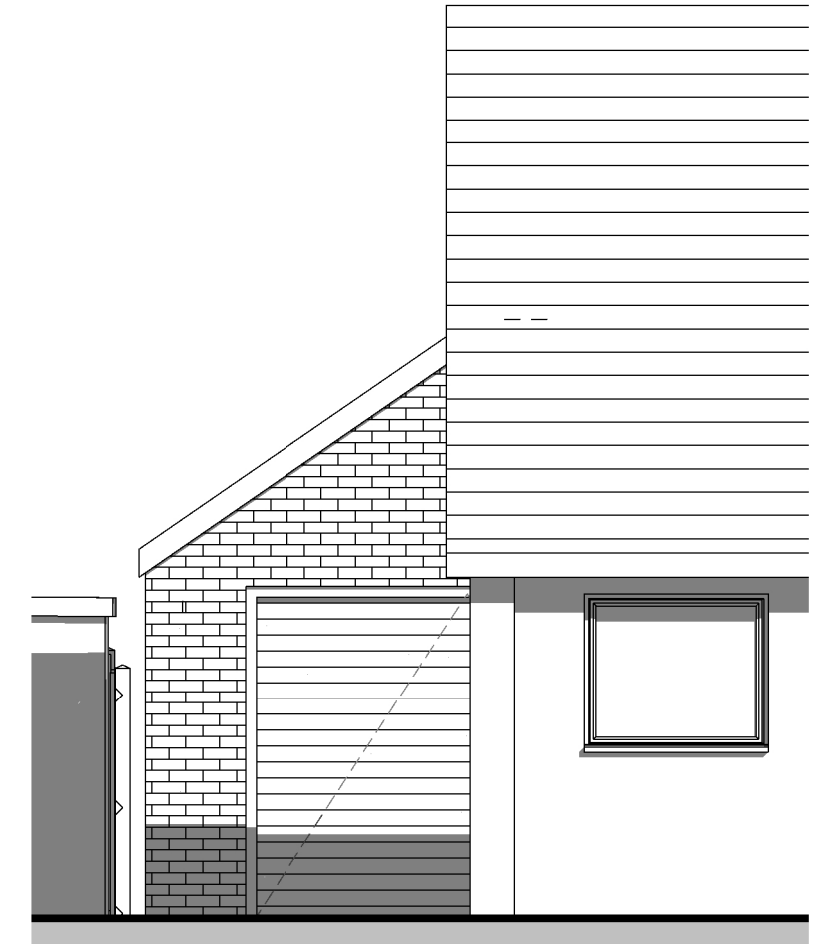

13 Proposed Front Elevation Dwelling
1 : 50




2 Proposed Front Elevation Garage
1 : 50

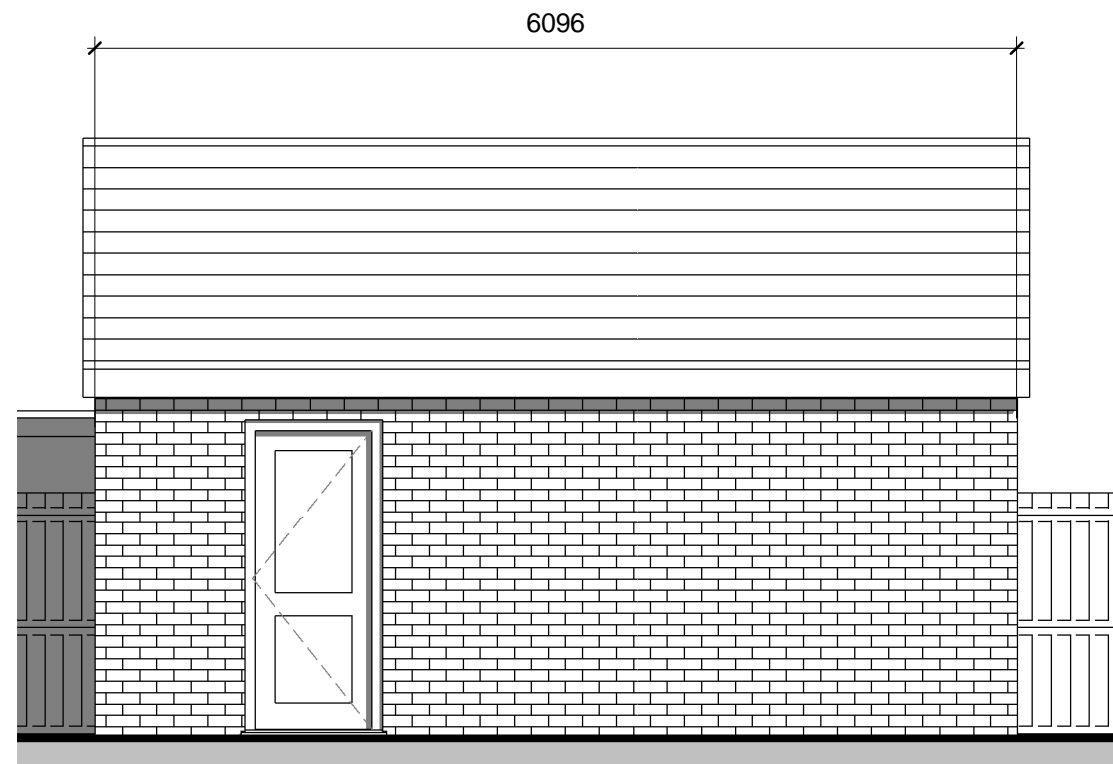

3 Proposed Side Elevation
1 : 50



4 Proposed Rear Elevation
1 : 50

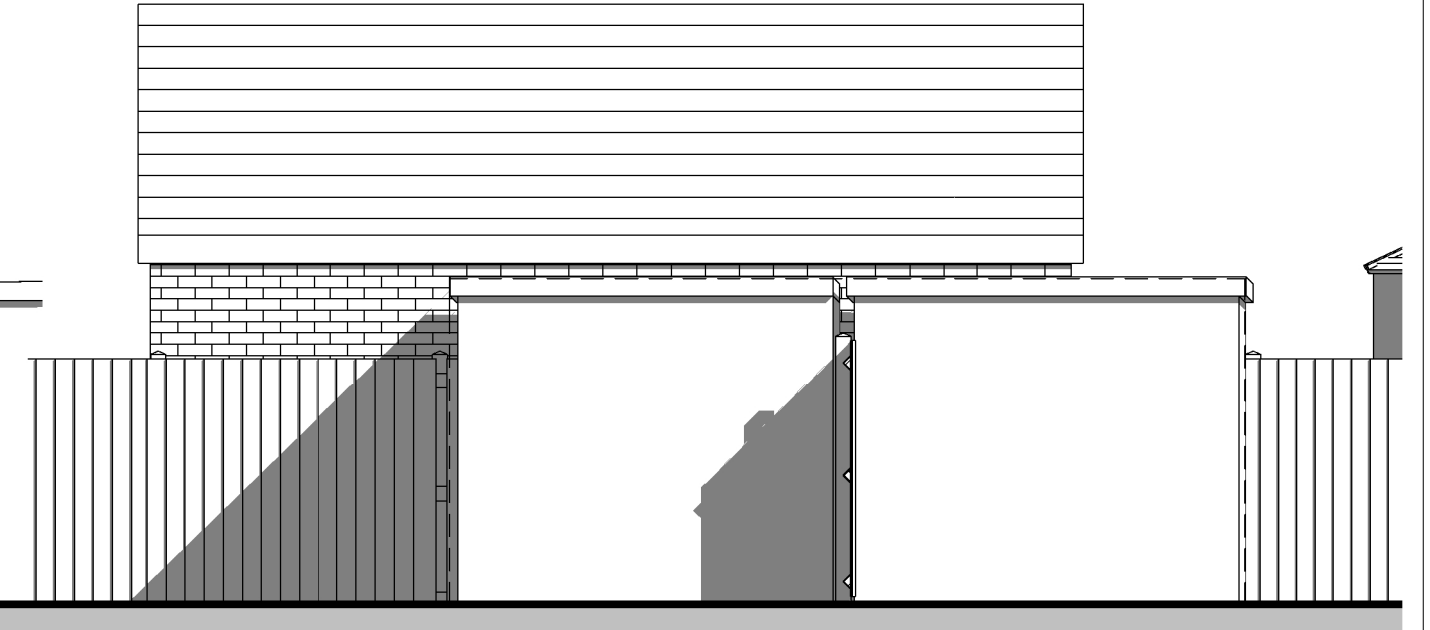

5 Proposed Side Elevation.
1 : 50

Applicant Mr F Cove 1 Rochester Avenue Thornton Cleveleys Lancashire FY5 2QQ	Proposed Single Storey Rear Detached Garage	DWG No Rochester/001a
	Sheet Plans, Elevations and Isometric	Scale Scale as shown @ A1

These drawings are for local authority approval only, **THESE ARE NOT WORKING DRAWINGS, no measurement should be taken or materials ordered from these drawings, on site measurements should be used at all times.

Flood Risk Assessment
Flood Risk has been considered and incorporated where possible, no floor levels are to be lower than existing, all sockets to be min 400 from finished floor levels