



Location Plan
Scale 1:1250

Party Wall Notices:

Please note that before building works commences it is the responsibility of builder or owner to serve party wall notices to all neighbours.

Notes:

1. All dimensions are in millimetres. Do not scale from this drawing. Dimensions stated are for guidance only. client/contractor/any third parties to verify all boundary positions and dimensions on site prior to commencing any works, making workshop drawings or obtaining any materials. No liability can be accepted for any inaccuracy.
2. Constructors must check all dimensions, levels and services on site prior to commencement of works, notifying any discrepancies to SMD Architects Ltd. and/or their nominated Project Management Company.
3. This drawing to be read in conjunction with contracts, documents, project working drawings, specification, all consultants /specialist drawings, details and specification.
4. All works to be carried out in accordance with current building regulations and to the satisfaction of local authority. The drawing does not indicate or imply the structural condition of the existing property. The contractor must ensure and will be held responsible for the overall stability of Building Regulation at all stages of work.
5. This drawing is the copyright of SMD Architects Ltd and must not be traced or copied in any way or form in part or whole by any means whatsoever without prior written consent and may only be used by the present owner in relation to the property as referred to on the drawing. This drawing may be copied by an authorized officer of the local authority with the sole purpose to assist in the determination of a planning application and may not be used for any other purpose unless otherwise agreed in writing.
6. This drawing is for the purpose of negotiating with the relevant local authority for approval under the town and country planning act only.
7. All work by the contractor must be carried out in such a way that all requirements under the health and safety at work act are satisfied.

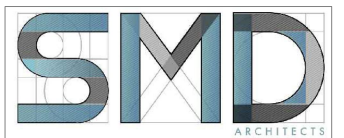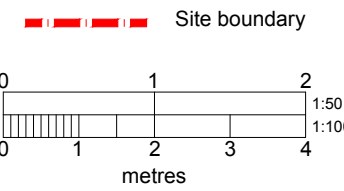

SMD ARCHITECTS LTD
4th Floor, 205 Regent Street London,
W1B 4HB
T: 02085372006
M: 07872048429
E: info@smdarchitects.co.uk
www.smdarchitects.co.uk

Revision	Date	Description	Drawn


Client
Chatime UK Ltd

Project Title
Restaurant Refurbishment
25-27 Shaftesbury Avenue
London W1D 7EQ

Drawing Title
Location Plan

Project Status
Planning

Scale @ A3 1/1250	Drawn by CL	Checked by EK
Job No. 2001	Drawing No. 2001-PL001	Date 21/12/20

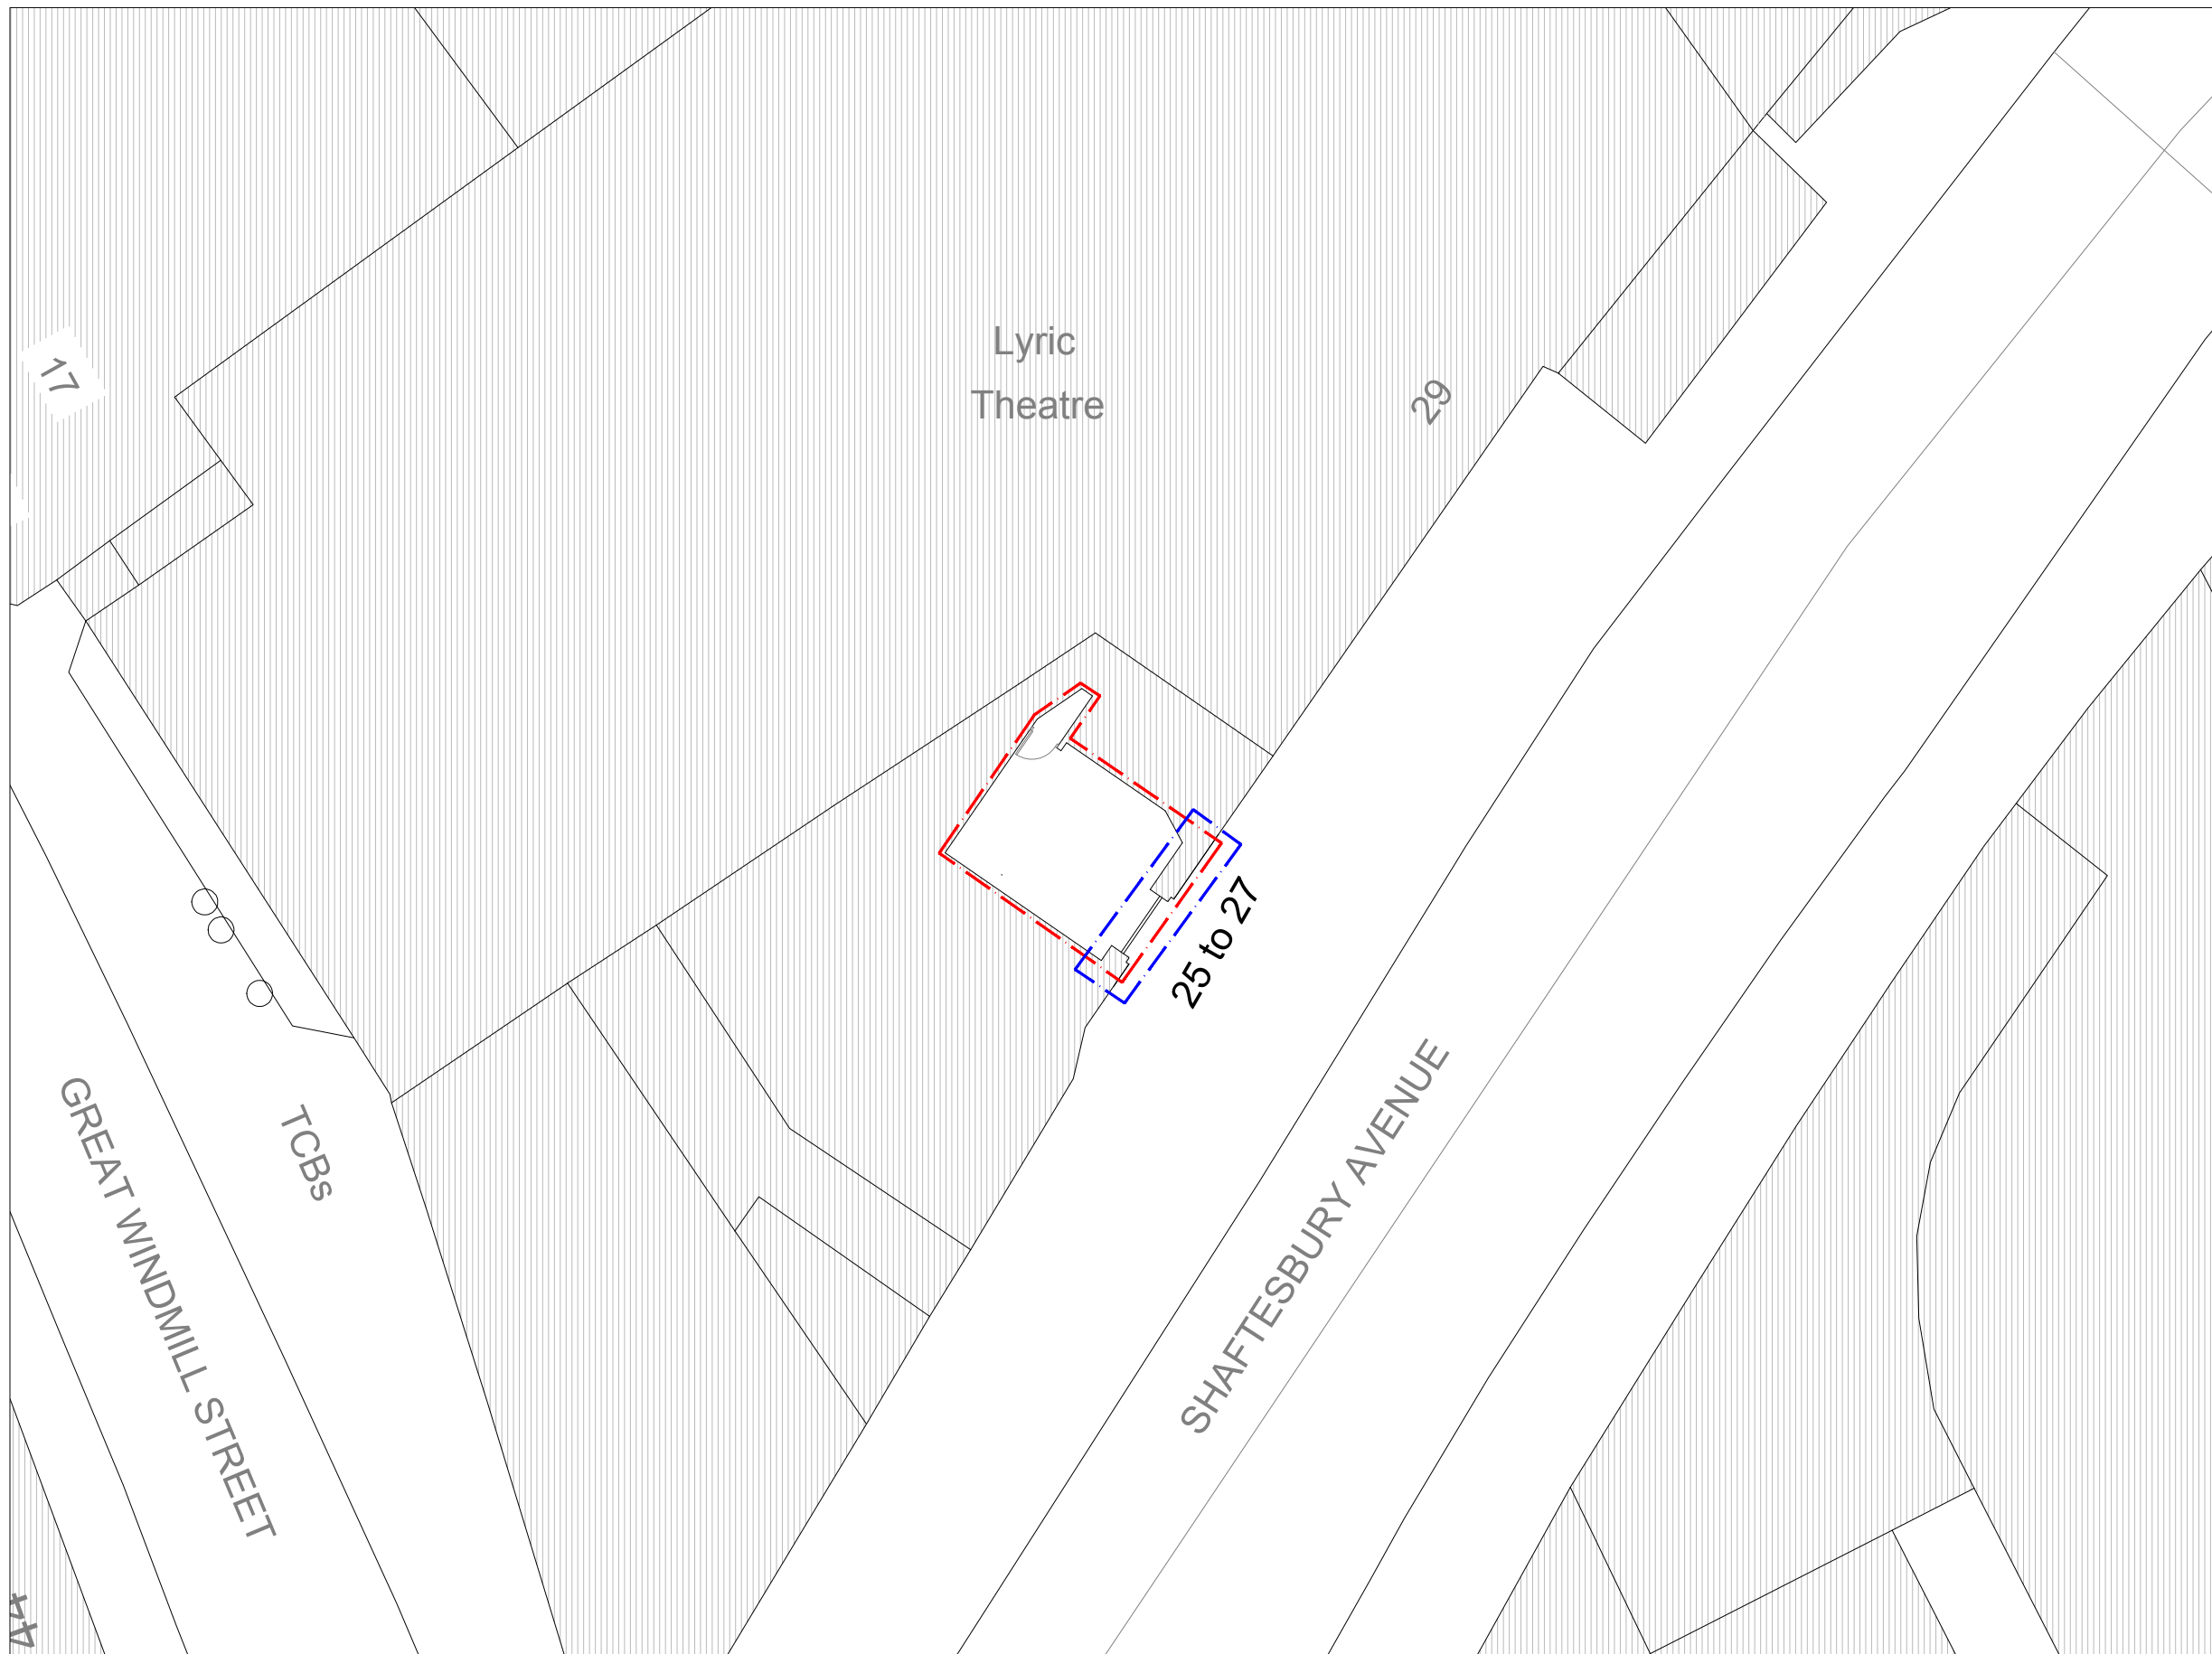



Party Wall Notices:

Please note that before building works commences it is the responsibility of builder or owner to serve party wall notices to all neighbours.

Notes:

1. All dimensions are in millimetres. Do not scale from this drawing. Dimensions stated are for guidance only. client/contractor/any third parties to verify all boundary positions and dimensions on site prior to commencing any works, making workshop drawings or obtaining any materials. No liability can be accepted for any inaccuracy.
2. Constructors must check all dimensions, levels and services on site prior to commencement of works, notifying any discrepancies to SMD Architects Ltd. and/or their nominated Project Management Company.
3. This drawing to be read in conjunction with contracts, documents, project working drawings, specification, all consultants /specialist drawings, details and specification.
4. All works to be carried out in accordance with current building regulations and to the satisfaction of local authority. The drawing does not indicate or imply the structural condition of the existing property. The contractor must ensure and will be held responsible for the overall stability of Building Regulation at all stages of work.
5. This drawing is the copyright of SMD Architects Ltd and must not be traced or copied in any way or form in part or whole by any means whatsoever without prior written consent and may only be used by the present owner in relation to the property as referred to on the drawing. This drawing may be copied by an authorized officer of the local authority with the sole purpose to assist in the determination of a planning application and may not be used for any other purpose unless otherwise agreed in writing.
6. This drawing is for the purpose of negotiating with the relevant local authority for approval under the town and country planning act only.
7. All work by the contractor must be carried out in such a way that all requirements under the health and safety at work act are satisfied.

- Site boundary
- Area subject to planning

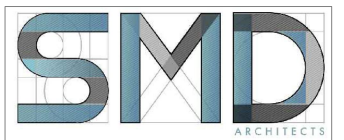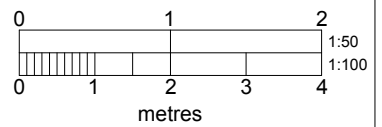

SMD ARCHITECTS LTD
 4th Floor, 205 Regent Street London,
 W1B 4HB
 T: 02085372006
 M: 07872048429
 E: info@smdarchitects.co.uk
 www.smdarchitects.co.uk

Revision	Date	Description	Drawn

Client
 Chatime UK Ltd

Project Title
 Restaurant Refurbishment
 25-27 Shaftesbury Avenue
 London W1D 7EQ

Drawing Title
 Site Plan

Project Status
Planning

Scale @ A3
 1/200

Drawn by
 CL

Checked by
 EK


Job No.
 2001

Drawing No.
 2001-PL002

Date
 21/12/20

Method of illumination:
Internally illuminated
Text and Logo:
Halo illuminated, to be even
throughout the sign
Colour: Warm white
Colour Temperature: 2700 K

Proposed sign board painted in white.
Proposed logo and text in green and purple perspex

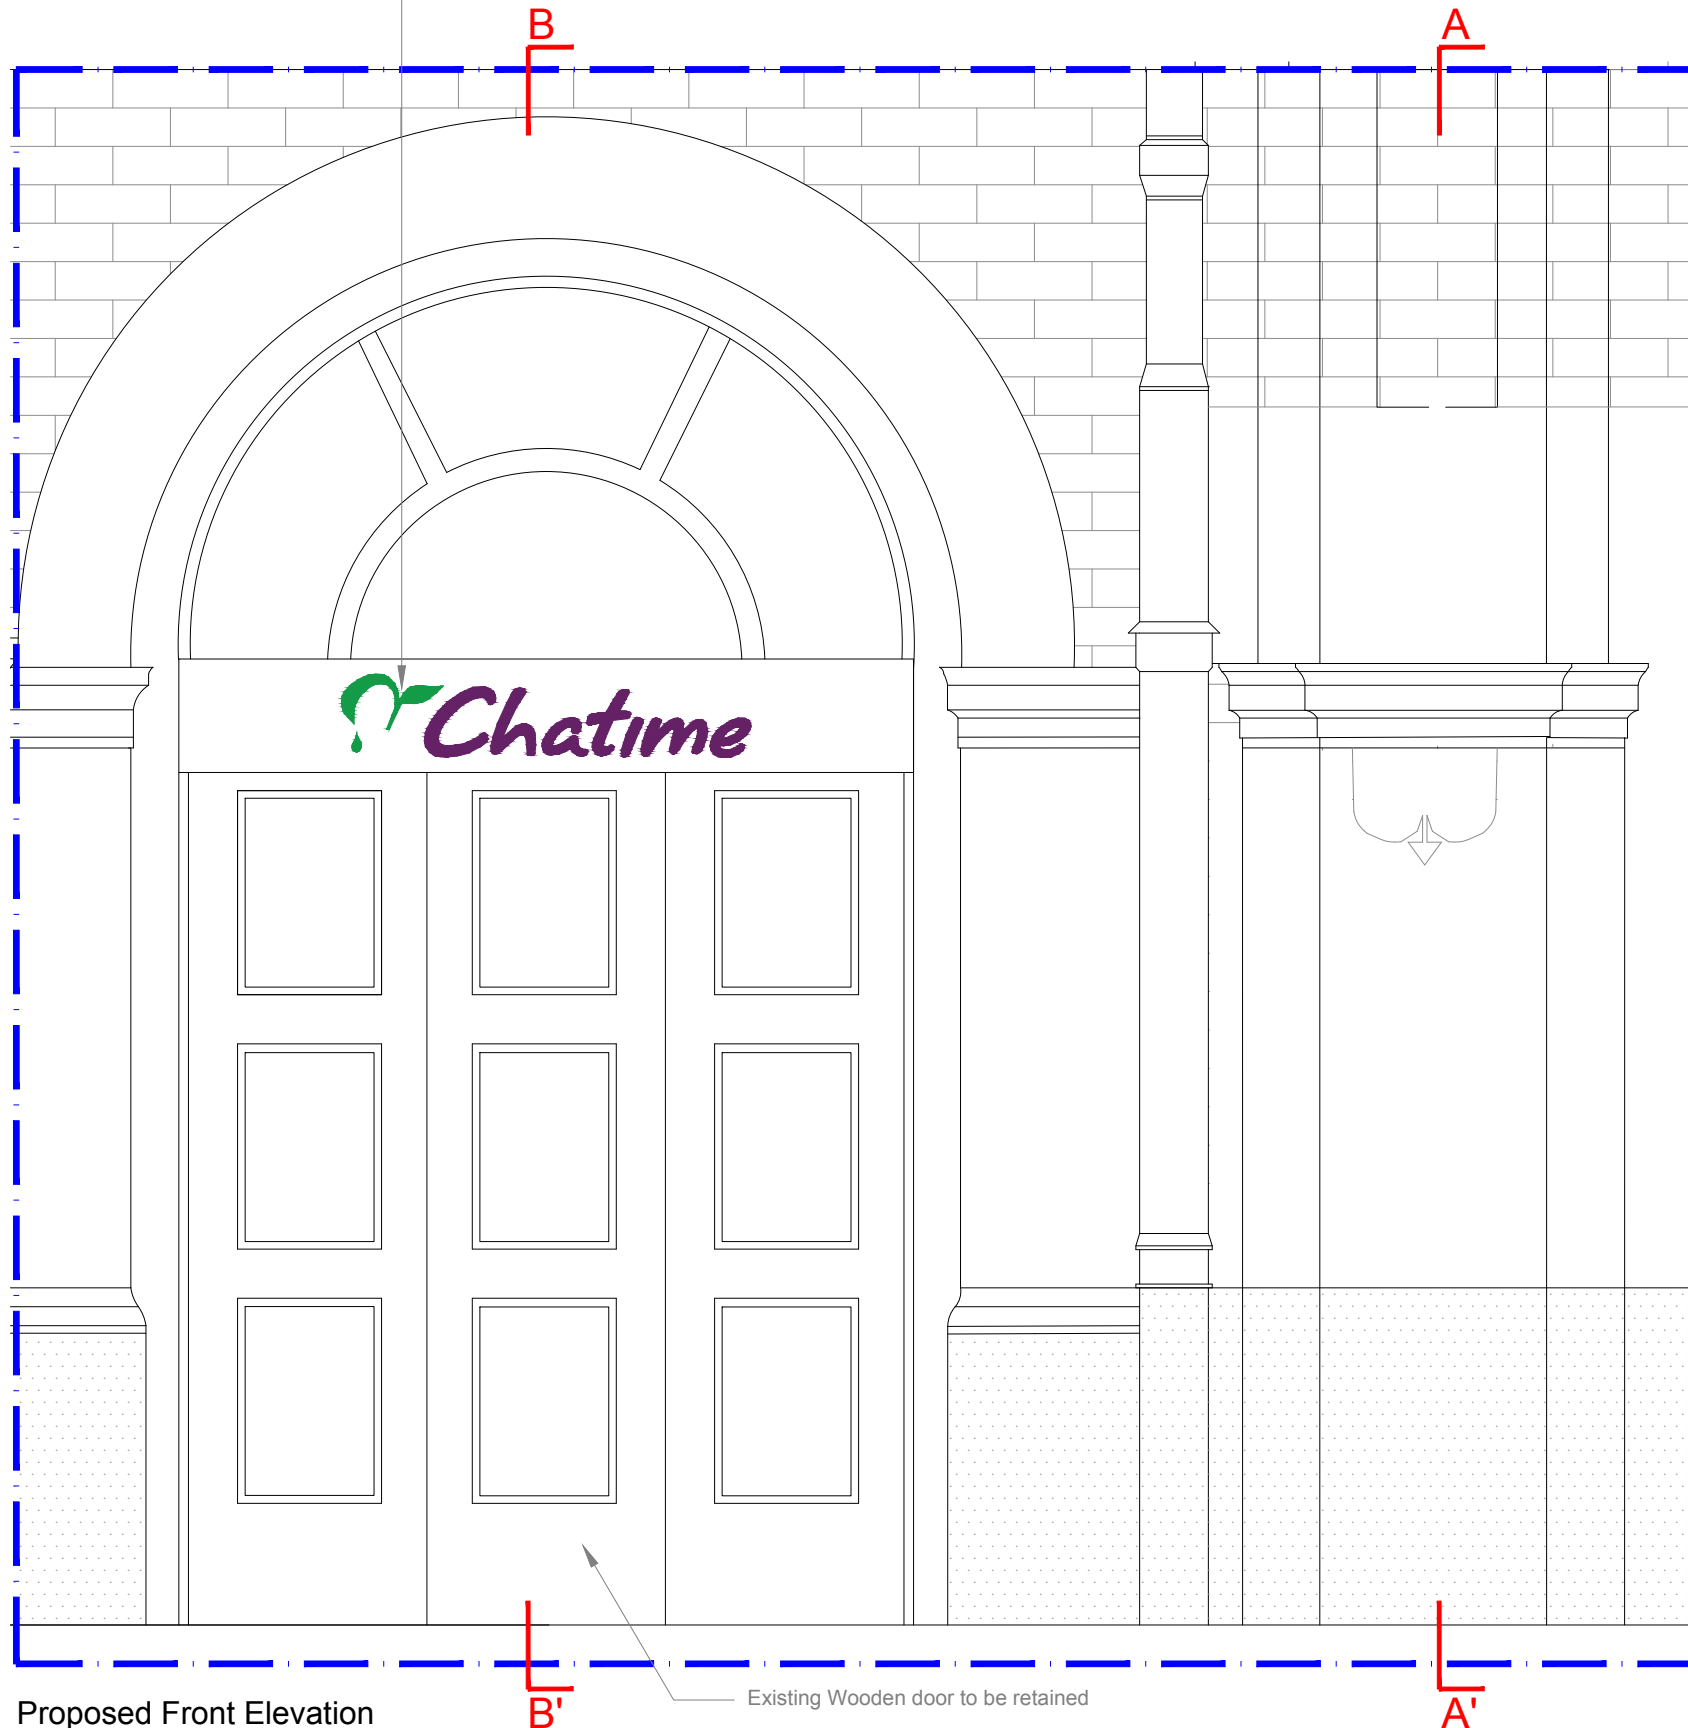

Proposed Front Elevation
Scale 1:20

Existing Wooden door to be retained



Party Wall Notices:

Please note that before building works commences it is the responsibility of builder or owner to serve party wall notices to all neighbours.

Notes:

1. All dimensions are in millimetres. Do not scale from this drawing. Dimensions stated are for guidance only. client/contractor/any third parties to verify all boundary positions and dimensions on site prior to commencing any works, making workshop drawings or obtaining any materials. No liability can be accepted for any inaccuracy.
2. Constructors must check all dimensions, levels and services on site prior to commencement of works, notifying any discrepancies to SMD Architects Ltd. and/or their nominated Project Management Company.
3. This drawing to be read in conjunction with contracts, documents, project working drawings, specification, all consultants /specialist drawings, details and specification.
4. All works to be carried out in accordance with current building regulations and to the satisfaction of local authority. The drawing does not indicate or imply the structural condition of the existing property. The contractor must ensure and will be held responsible for the overall stability of Building Regulation at all stages of work.
5. This drawing is the copyright of SMD Architects Ltd and must not be traced or copied in any way or form in part or whole by any means whatsoever without prior written consent and may only be used by the present owner in relation to the property as referred to on the drawing. This drawing may be copied by an authorized officer of the local authority with the sole purpose to assist in the determination of a planning application and may not be used for any other purpose unless otherwise agreed in writing.
6. This drawing is for the purpose of negotiating with the relevant local authority for approval under the town and country planning act only.
7. All work by the contractor must be carried out in such a way that all requirements under the health and safety at work act are satisfied.

Area subject to planning

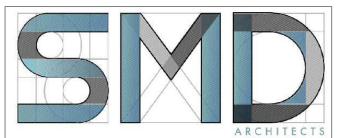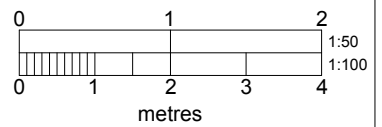

SMD ARCHITECTS LTD
4th Floor, 205 Regent Street London,
W1B 4HB
T: 02085372006
M: 07872048429
E: info@smdarchitects.co.uk
www.smdarchitects.co.uk

Revision	Date	Description	Drawn


Client
Chatime UK Ltd

Project Title
Restaurant Refurbishment
25-27 Shaftesbury Avenue
London W1D 7EQ


Drawing Title
Proposed Front Elevation

Project Status
Planning

Scale @ A3	Drawn by	Checked by
1/20	OU	MM
Job No.	Drawing No.	Date
2001	2001-PL041	21/12/20

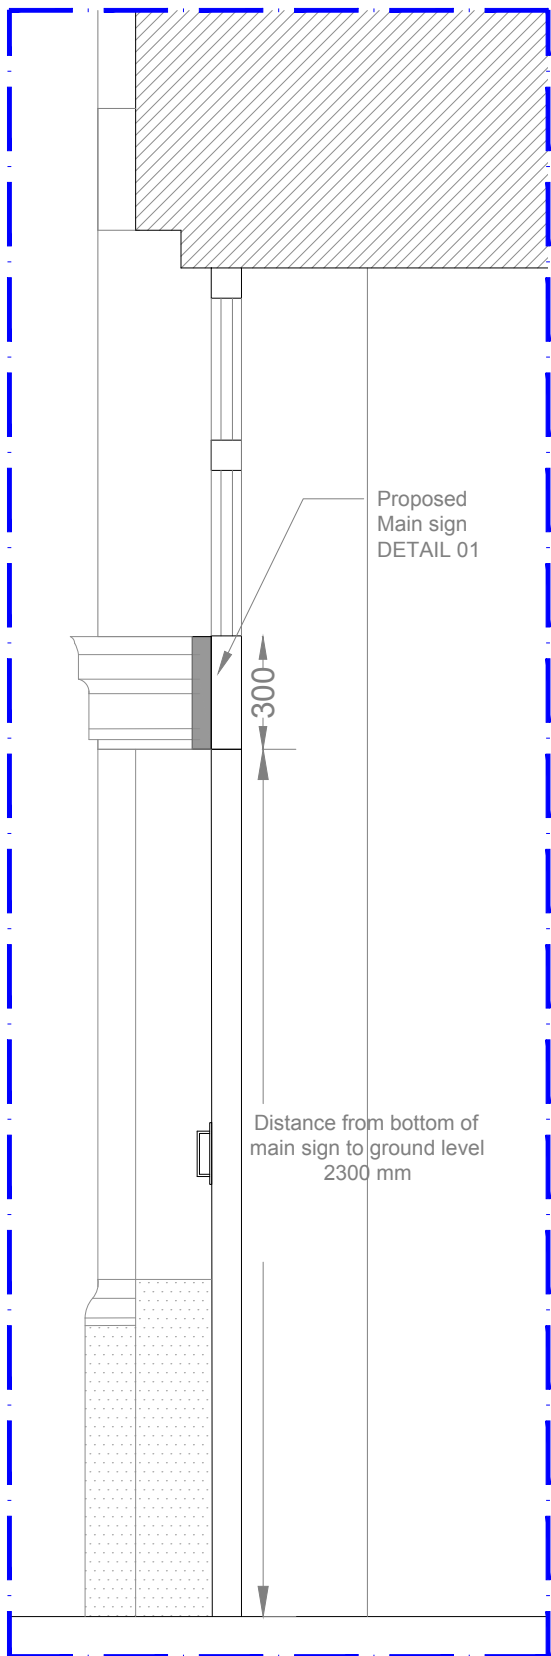

Proposed Section BB'
Scale 1:20

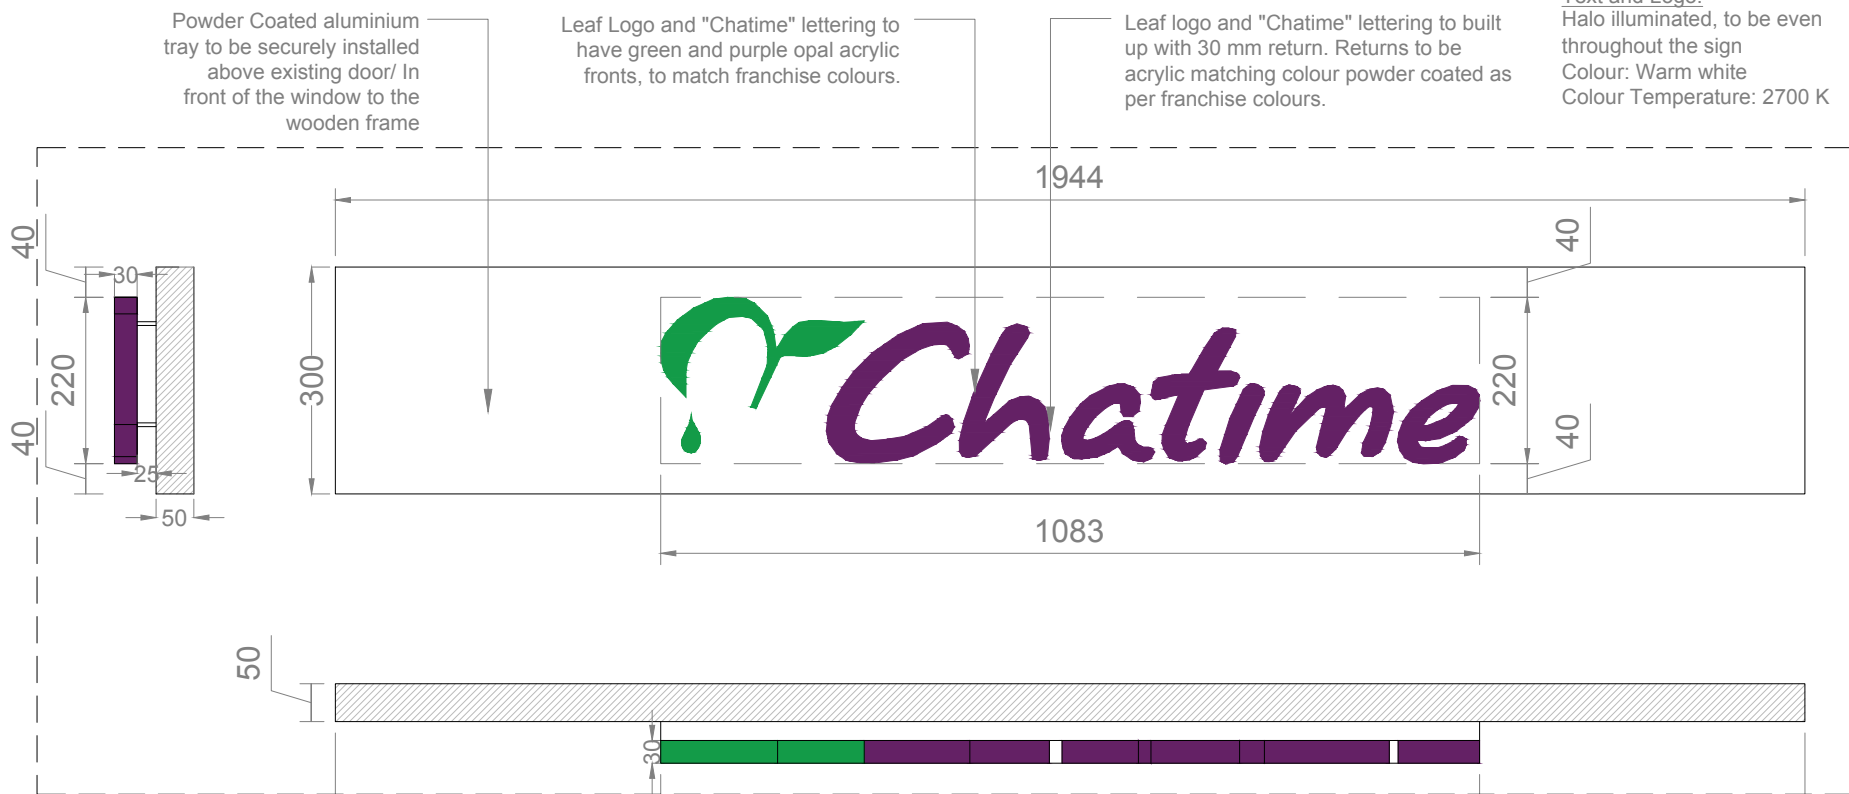

Detail 01
Proposed Main shop Front Signage
Scale 1:10

Method of illumination:
Internally illuminated
Text and Logo:
Halo illuminated, to be even
throughout the sign
Colour: Warm white
Colour Temperature: 2700 K

Powder Coated aluminium
tray to be securely installed
above existing door/ In
front of the window to the
wooden frame

Leaf Logo and "Chatime"
lettering to
have green and purple opal acrylic
fronts, to match franchise colours.


Leaf logo and "Chatime"
lettering to be
built up with 30 mm return. Returns to be
acrylic matching colour powder coated as
per franchise colours.

- Party Wall Notices:**
- Please note that before building works commences it is the responsibility of builder or owner to serve party wall notices to all neighbours.
- Notes:**
1. All dimensions are in millimetres. Do not scale from this drawing. Dimensions stated are for guidance only. client/contractor/any third parties to verify all boundary positions and dimensions on site prior to commencing any works, making workshop drawings or obtaining any materials. No liability can be accepted for any inaccuracy.
 2. Constructors must check all dimensions, levels and services on site prior to commencement of works, notifying any discrepancies to SMD Architects Ltd. and/or their nominated Project Management Company.
 3. This drawing to be read in conjunction with contracts, documents, project working drawings, specification, all consultants /specialist drawings, details and specification.
 4. All works to be carried out in accordance with current building regulations and to the satisfaction of local authority. The drawing does not indicate or imply the structural condition of the existing property. The contractor must ensure and will be held responsible for the overall stability of Building Regulation at all stages of work.
 5. This drawing is the copyright of SMD Architects Ltd and must not be traced or copied in any way or form in part or whole by any means whatsoever without prior written consent and may only be used by the present owner in relation to the property as referred to on the drawing. This drawing may be copied by an authorized officer of the local authority with the sole purpose to assist in the determination of a planning application and may not be used for any other purpose unless otherwise agreed in writing.
 6. This drawing is for the purpose of negotiating with the relevant local authority for approval under the town and country planning act only.
 7. All work by the contractor must be carried out in such a way that all requirements under the health and safety at work act are satisfied.

Area subject to planning

SIGNAGE COLOUR AND MATERIAL FINISHES:

- Purple
C:71 M:100 Y:24 K:14
- Green
C:82 M:9 Y:92 K:1
- Acrylic White
C:0 M:0 Y:0 K:0

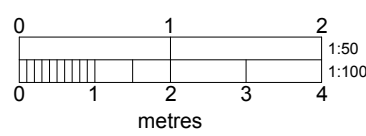

SMD ARCHITECTS LTD
4th Floor, 205 Regent Street London,
W1B 4HB
T: 02085372006
M: 07872048429
E: info@smdarchitects.co.uk
www.smdarchitects.co.uk

Revision	Date	Description	Drawn

Client
Chatime UK Ltd

Project Title
Restaurant Refurbishment
25-27 Shaftesbury Avenue
London W1D 7EQ

Drawing Title
Proposed Signage

Project Status
Planning

Scale @ A3
As Shown

Drawn by
OU

Checked by
MM

Job No.
2001

Drawing No.
2001-PL042

Date
21/12/20




Proposed Front Elevation

Party Wall Notices:

Please note that before building works commences it is the responsibility of builder or owner to serve party wall notices to all neighbours.

Notes:

1. All dimensions are in millimetres. Do not scale from this drawing. Dimensions stated are for guidance only, client/contractor/any third parties to verify all boundary positions and dimensions on site prior to commencing any works, making workshop drawings or obtaining any materials. No liability can be accepted for any inaccuracy.
2. Constructors must check all dimensions, levels and services on site prior to commencement of works, notifying any discrepancies to SMD Architects Ltd. and/or their nominated Project Management Company.
3. This drawing to be read in conjunction with contracts, documents, project working drawings, specification, all consultants /specialist drawings, details and specification.
4. All works to be carried out in accordance with current building regulations and to the satisfaction of local authority. The drawing does not indicate or imply the structural condition of the existing property. The contractor must ensure and will be held responsible for the overall stability of Building Regulation at all stages of work.
5. This drawing is the copyright of SMD Architects Ltd and must not be traced or copied in any way or form in part or whole by any means whatsoever without prior written consent and may only be used by the present owner in relation to the property as referred to on the drawing. This drawing may be copied by an authorized officer of the local authority with the sole purpose to assist in the determination of a planning application and may not be used for any other purpose unless otherwise agreed in writing.
6. This drawing is for the purpose of negotiating with the relevant local authority for approval under the town and country planning act only.
7. All work by the contractor must be carried out in such a way that all requirements under the health and safety at work act are satisfied.

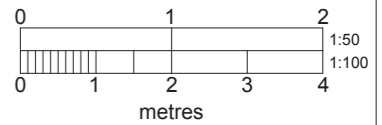

SMD ARCHITECTS LTD
 4th Floor, 205 Regent Street London,
 W1B 4HB
 T: 02085372006
 M: 07872048429
 E: info@smdarchitects.co.uk
 www.smdarchitects.co.uk

Revision	Date	Description	Drawn

Client
 Chatime UK Ltd

Project Title
 Restaurant Refurbishment
 25-27 Shaftesbury Avenue
 London W1D 7EQ

Drawing Title
 Proposed Front Elevation

Project Status
Planning

Scale @ A3	Drawn by OU	Checked by MM
Job No. 2001	Drawing No. 2001-PL043	Date 21/12/20