

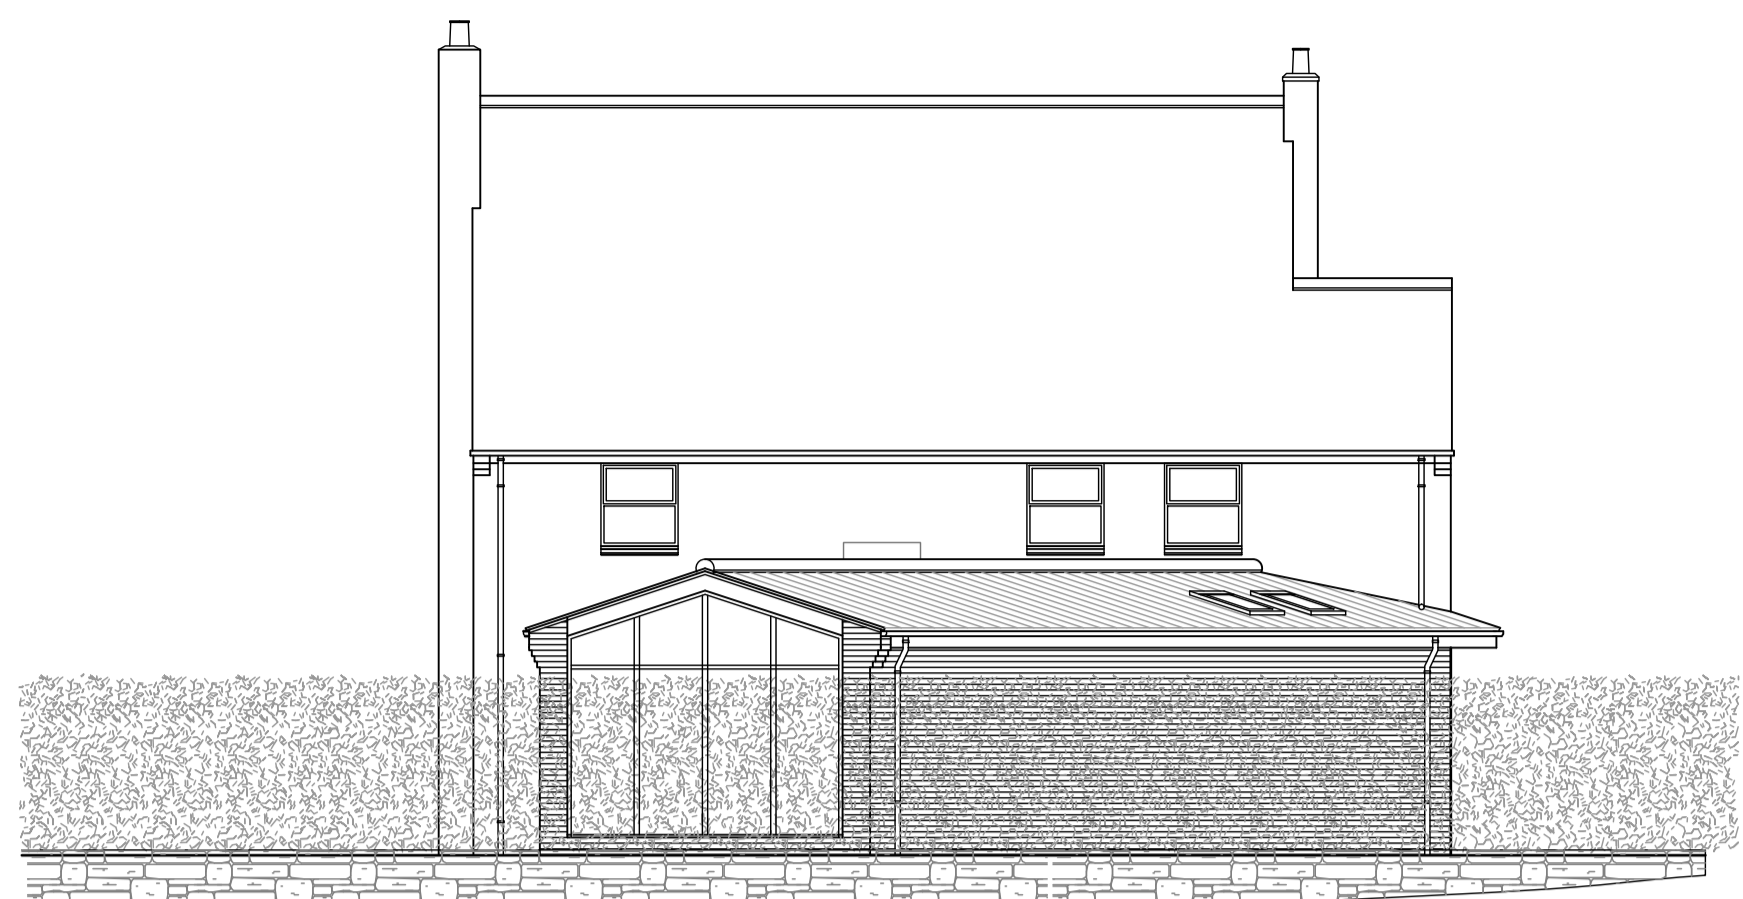



All Dimensions Shall be Checked on Site by the Contractor Prior to Commencement of Work on Site. Do Not Scale If in Doubt Ask.

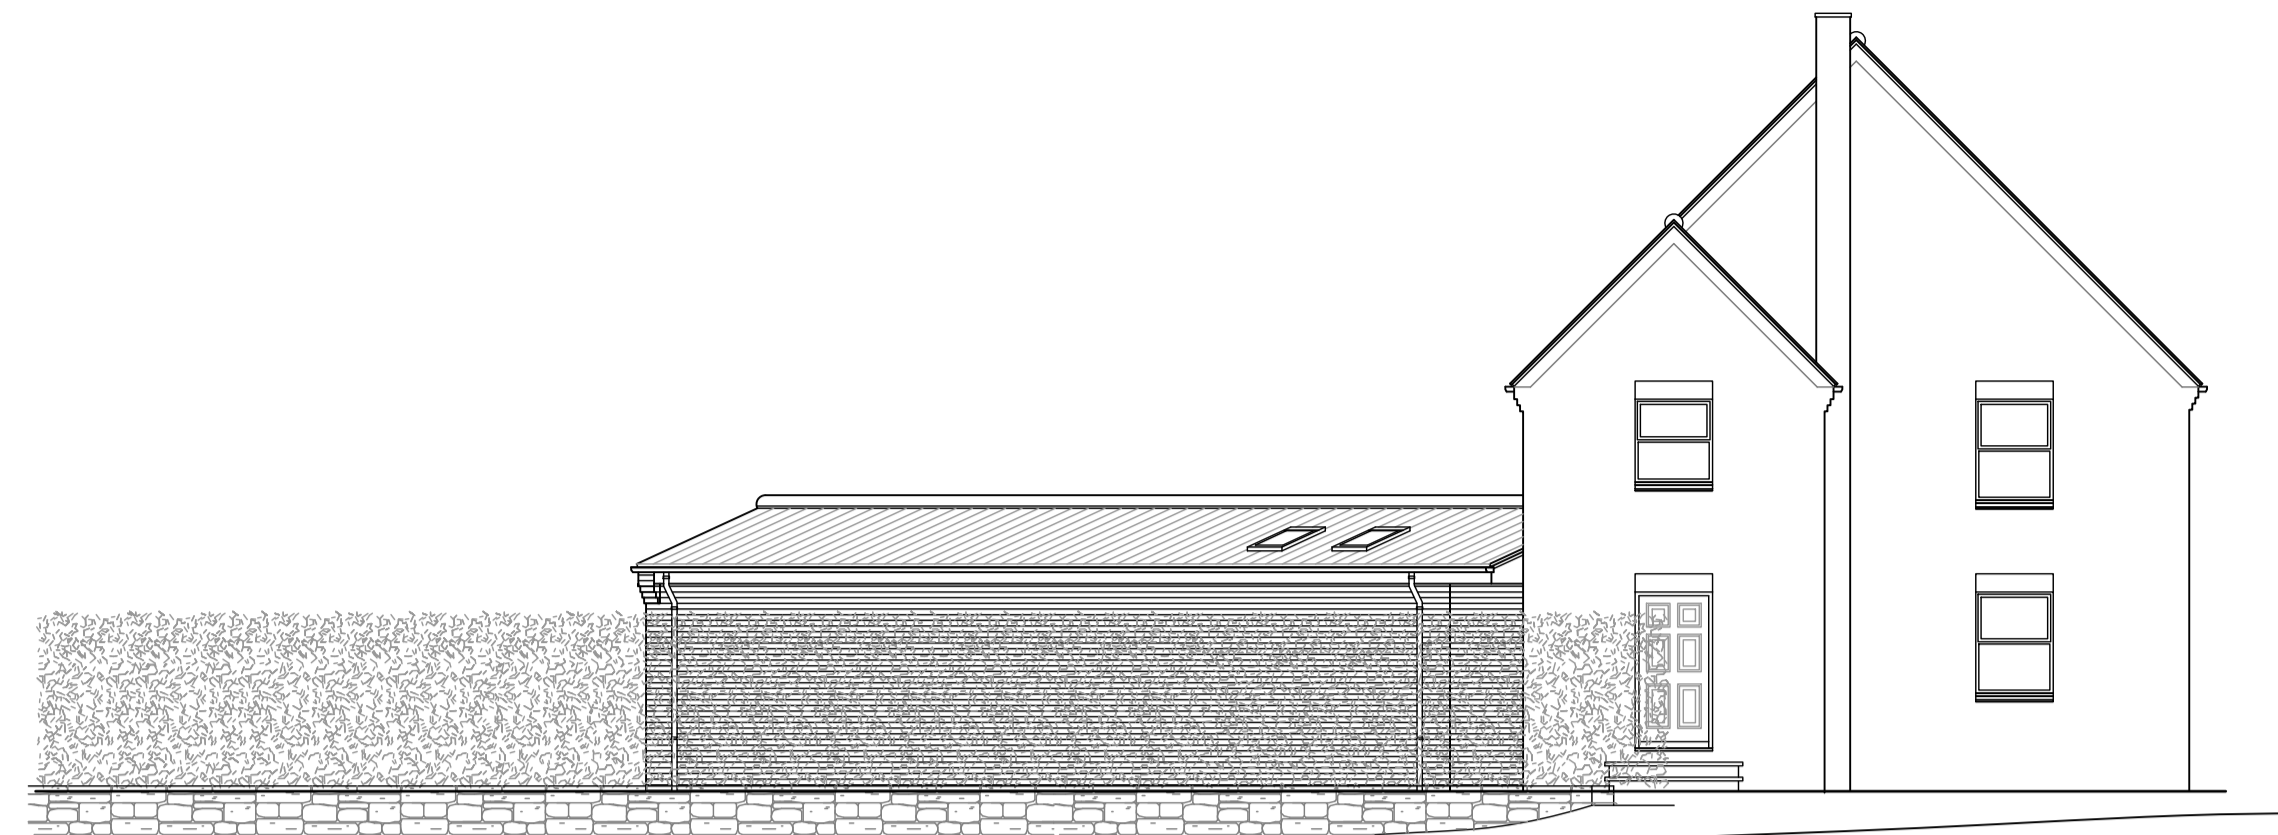

Proposed Rear Elevation (1:100)

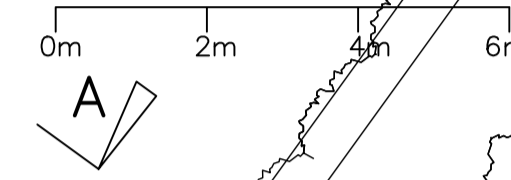


Proposed Side Elevation

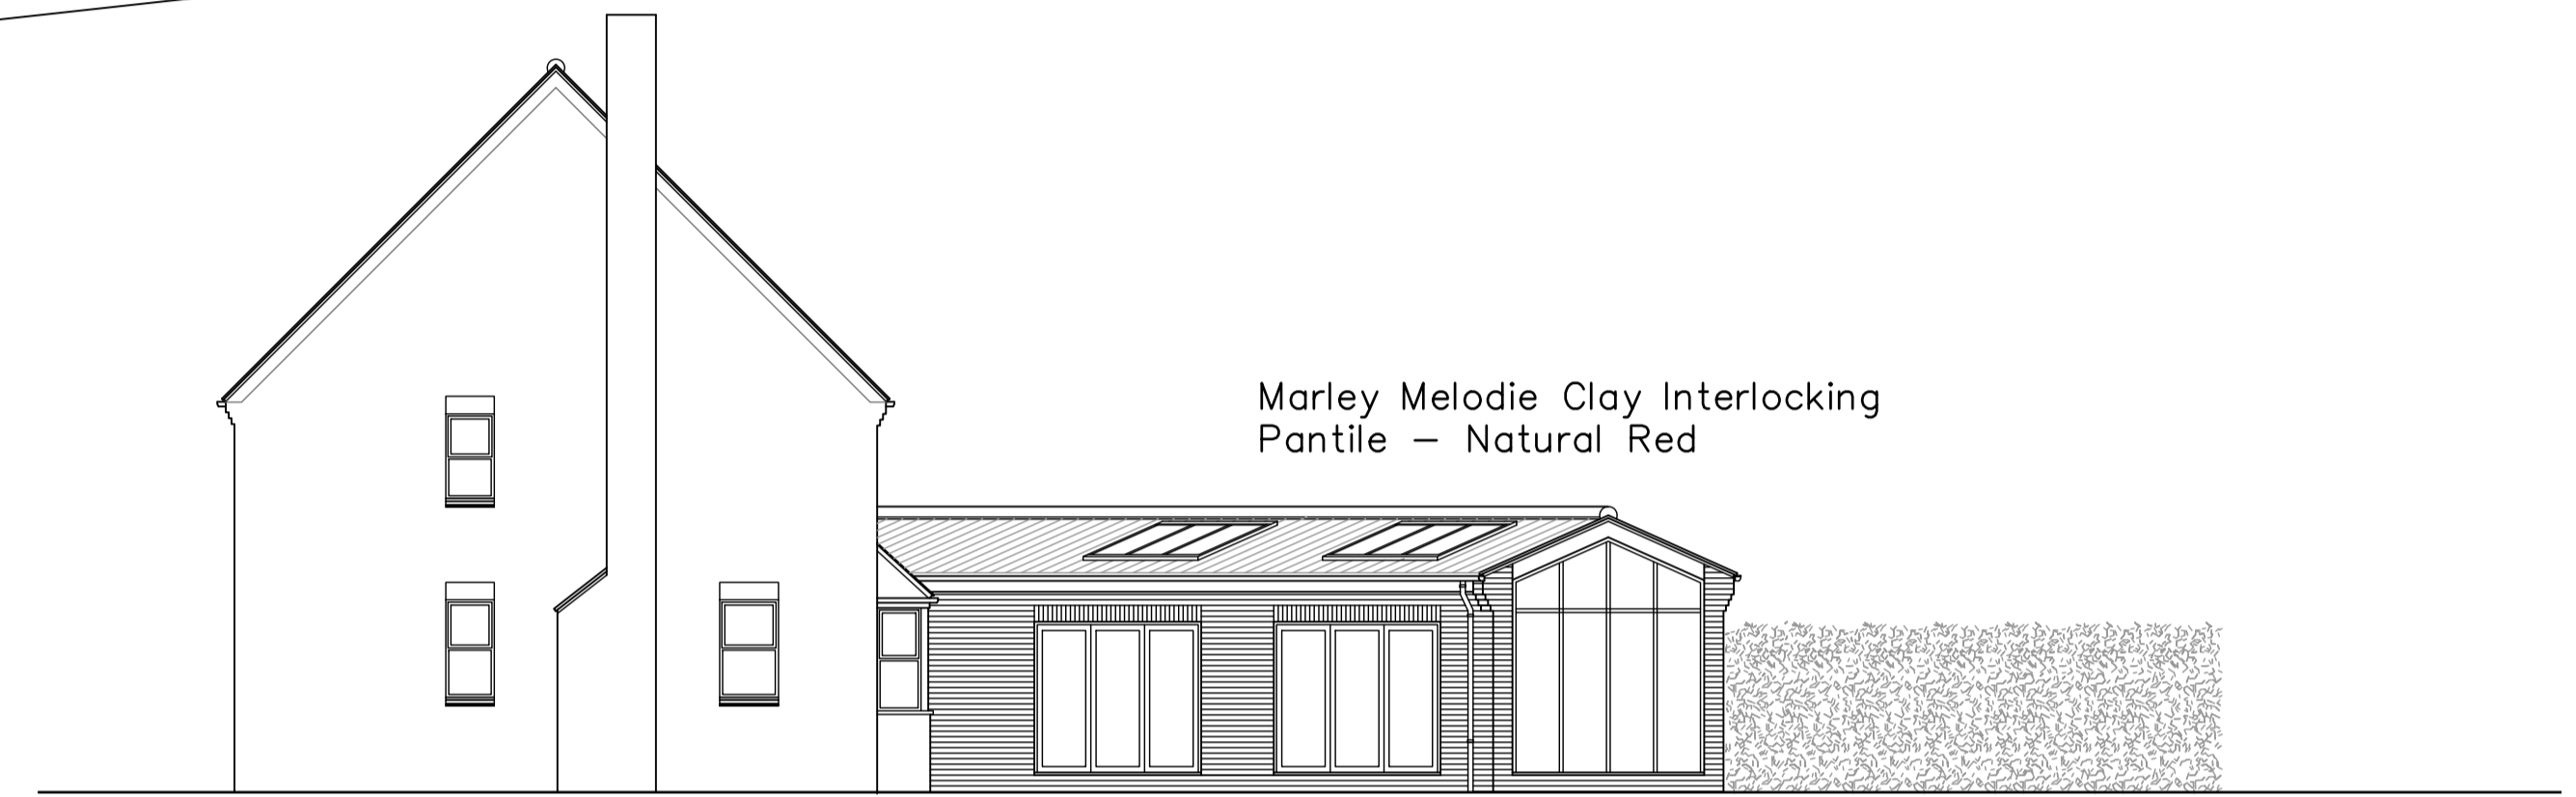


Proposed Side Elevation


Marley Melodie Clay Interlocking Pantile - Natural Red

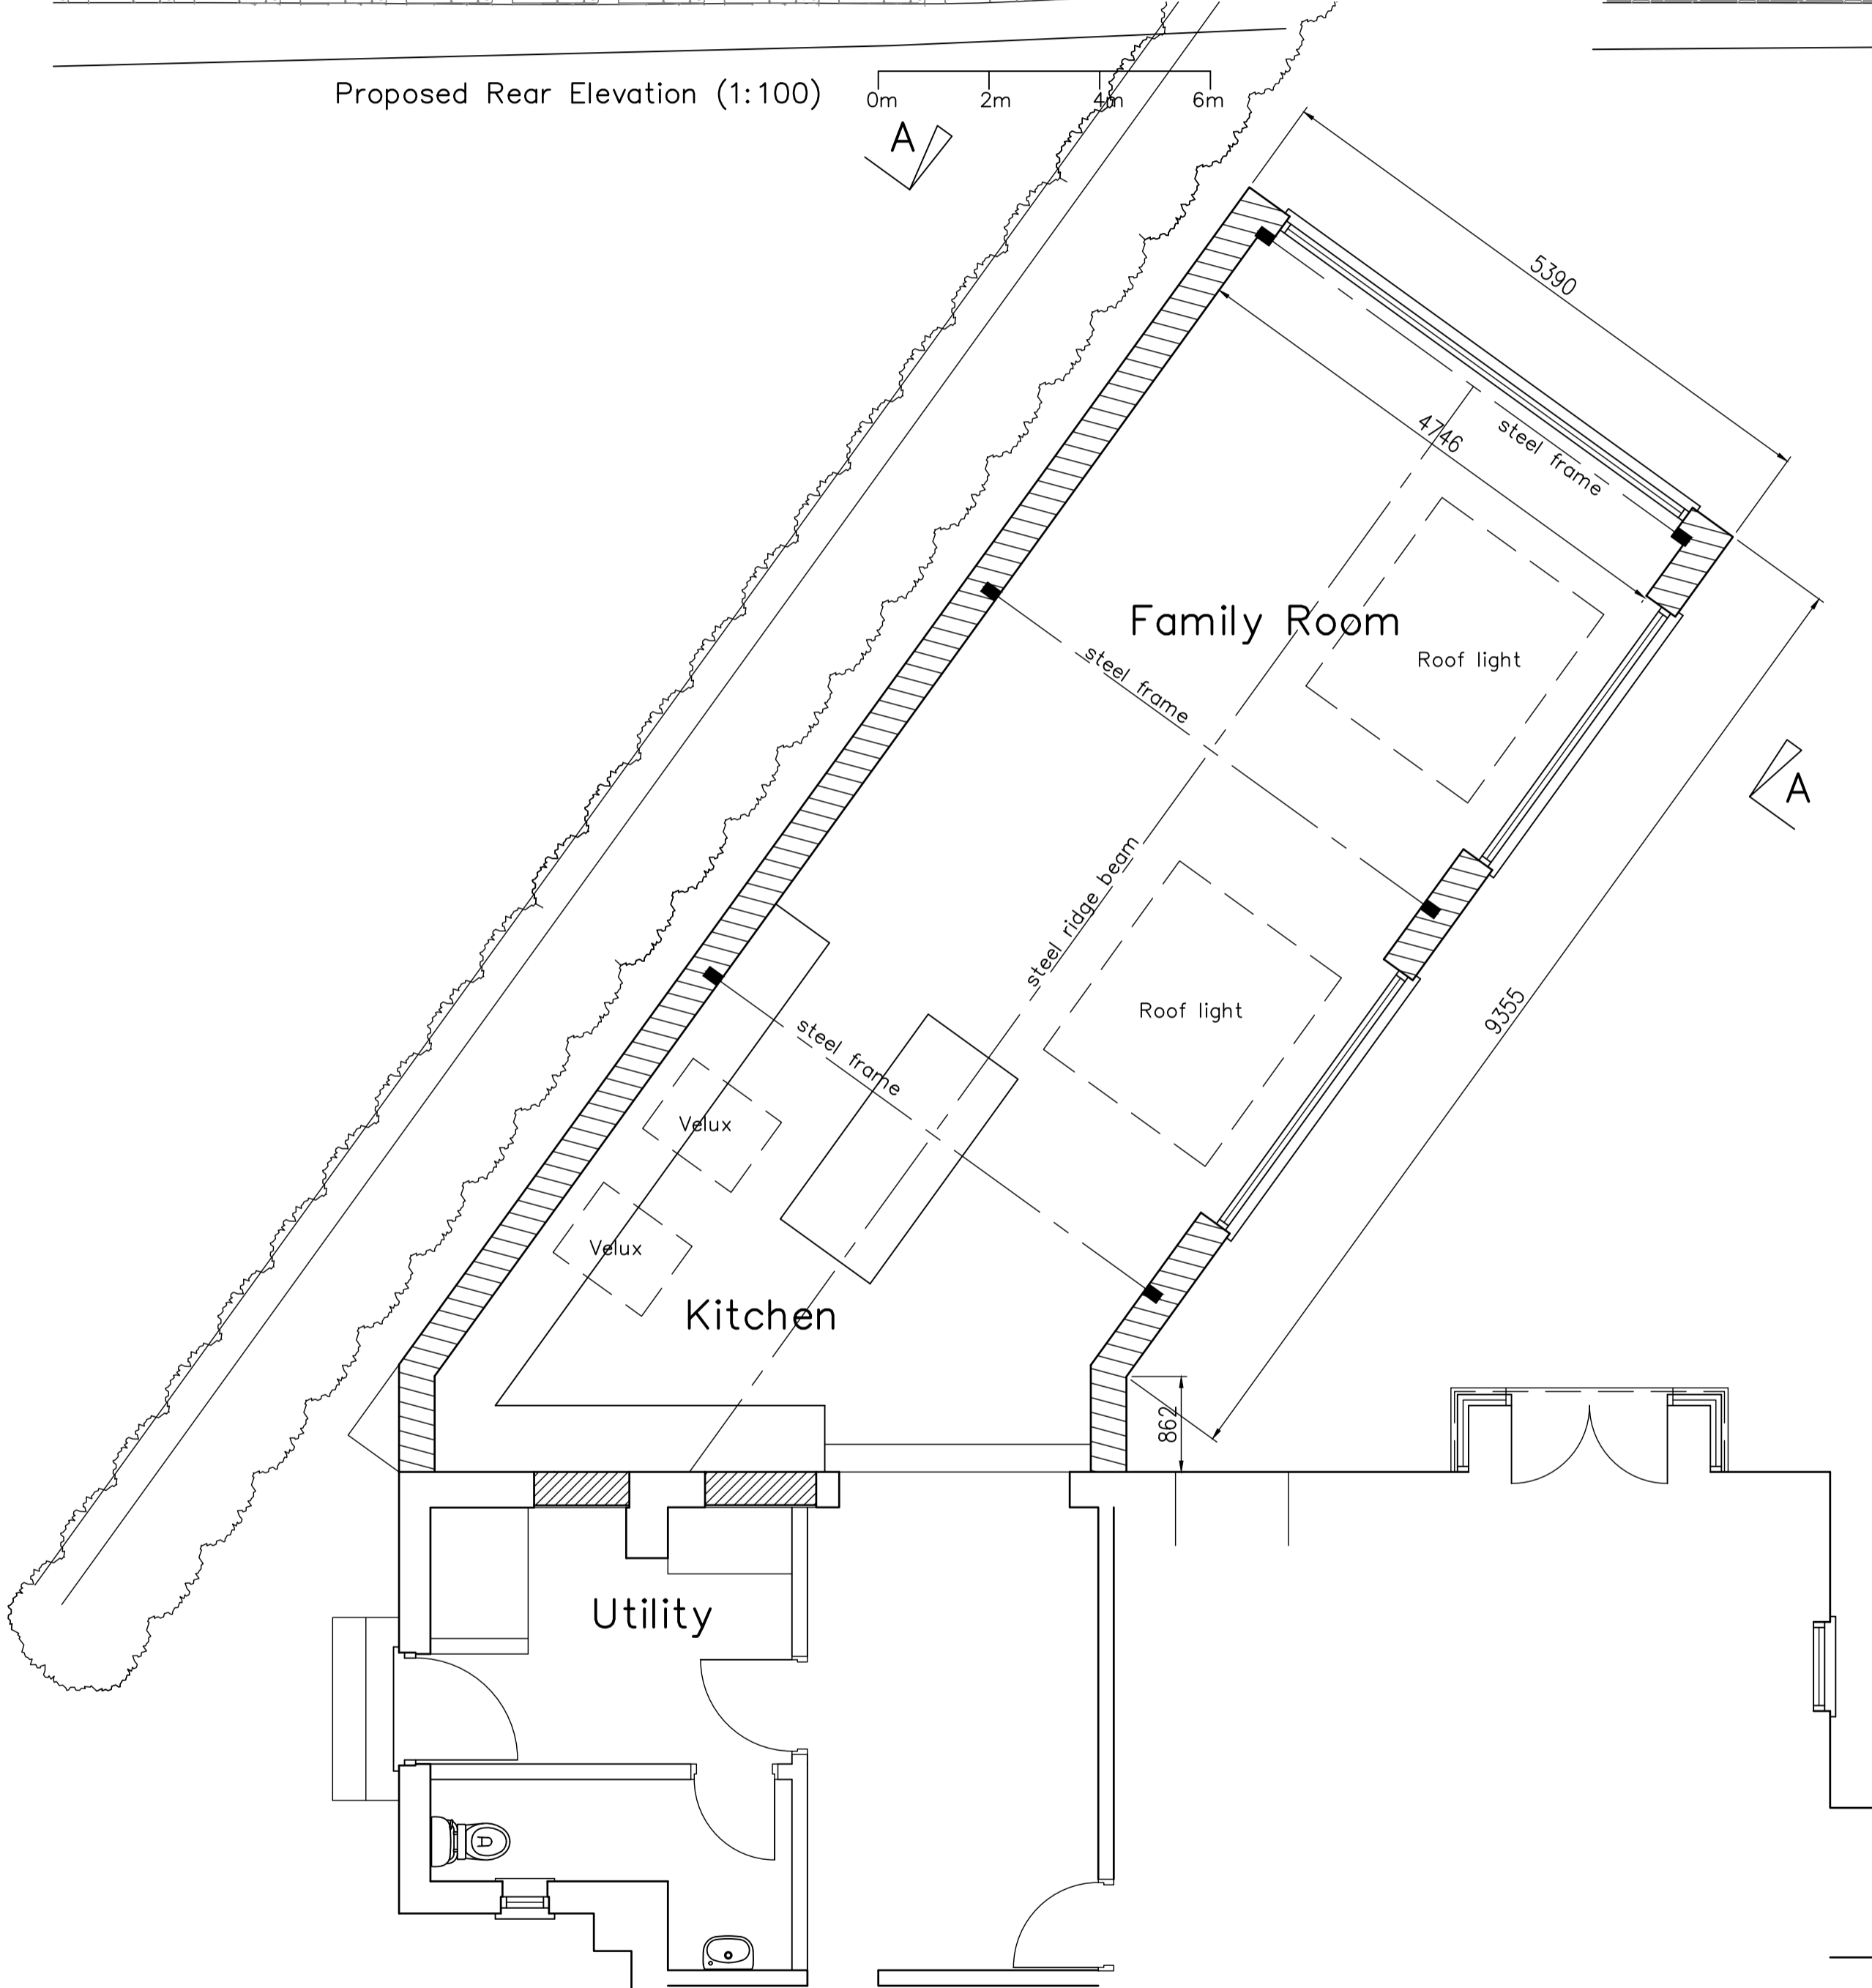

Proposed Floor Plan (1:50)

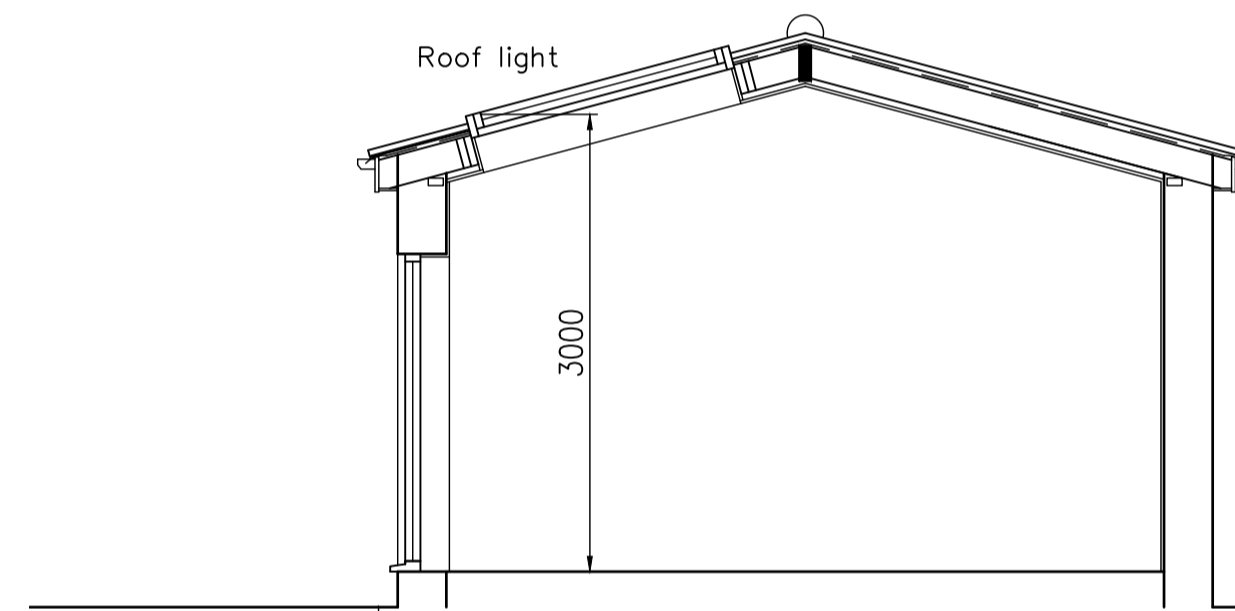


Proposed Section A-A (1:50)

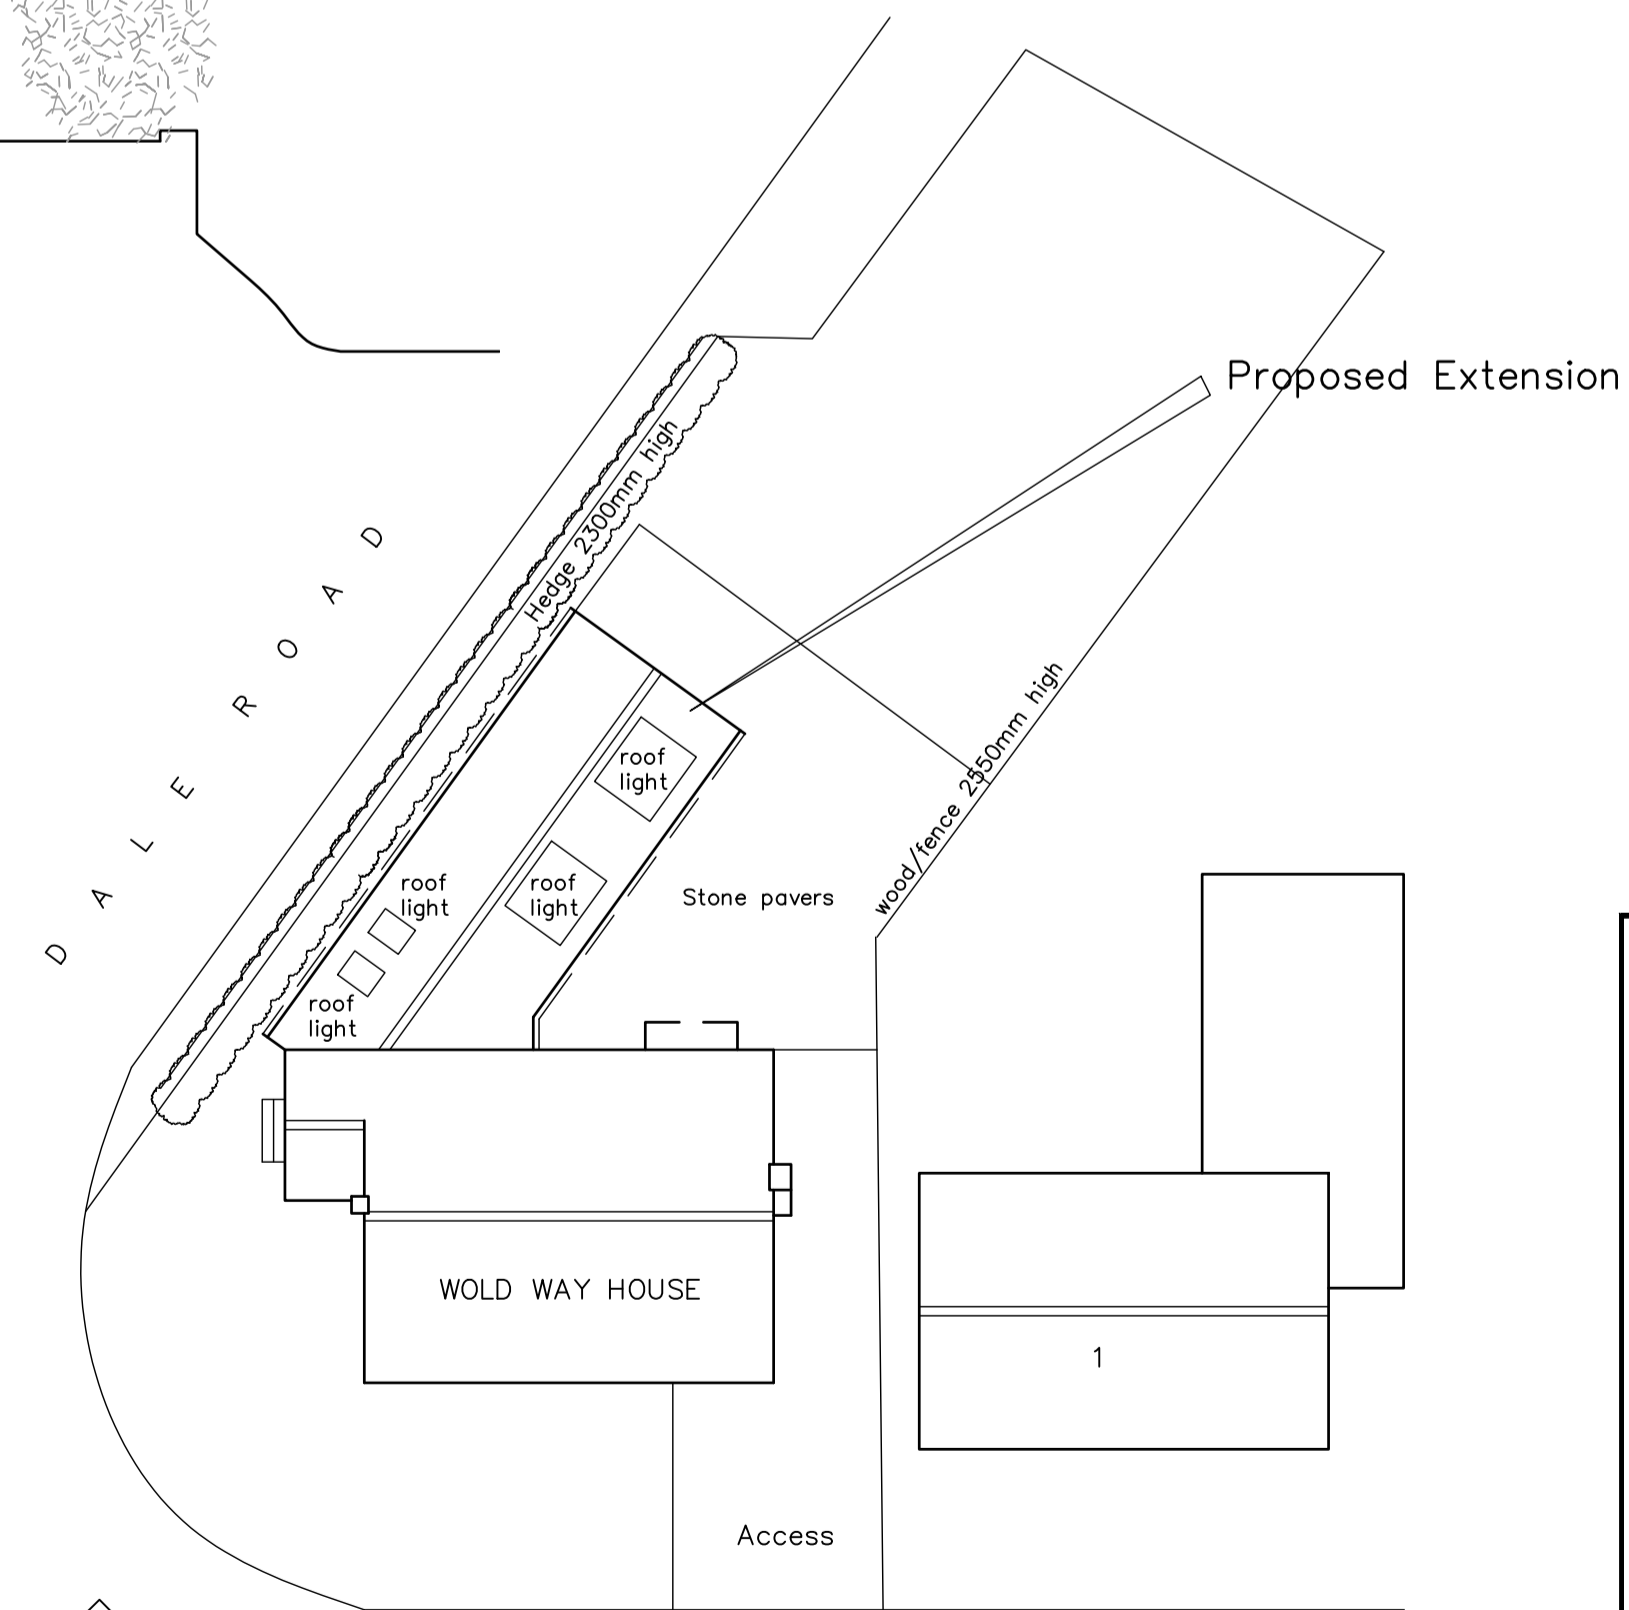

Proposed Site Layout

Scale 1:200

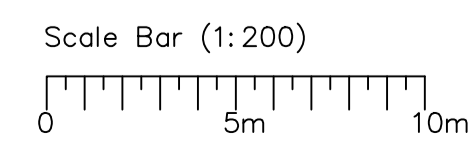

Revisions	Date			
Robert Farrow (Design) Ltd Architecture : Planning : Construction 3D Presentation : Topographical Surveys Millar House, 32 Northgate, Hessele, East Riding of Yorkshire, HU13 9AA Tel: 01482 640699 E-mail: rfd@farrow.karoo.co.uk				
Client: Mr W Ferguson				
Title: Proposed Extension to the Rear of Wold Way House, Spout Hill, Brantingham. HU15 1QW				
Scale 1:50 1:100	Drawn by R	Drg no. 2	Date June20	Contract no. 20048