


All Dimensions Shall be Checked on Site by the Contractor Prior to Commencement of Work on Site. Do Not Scale. If in Doubt Ask.

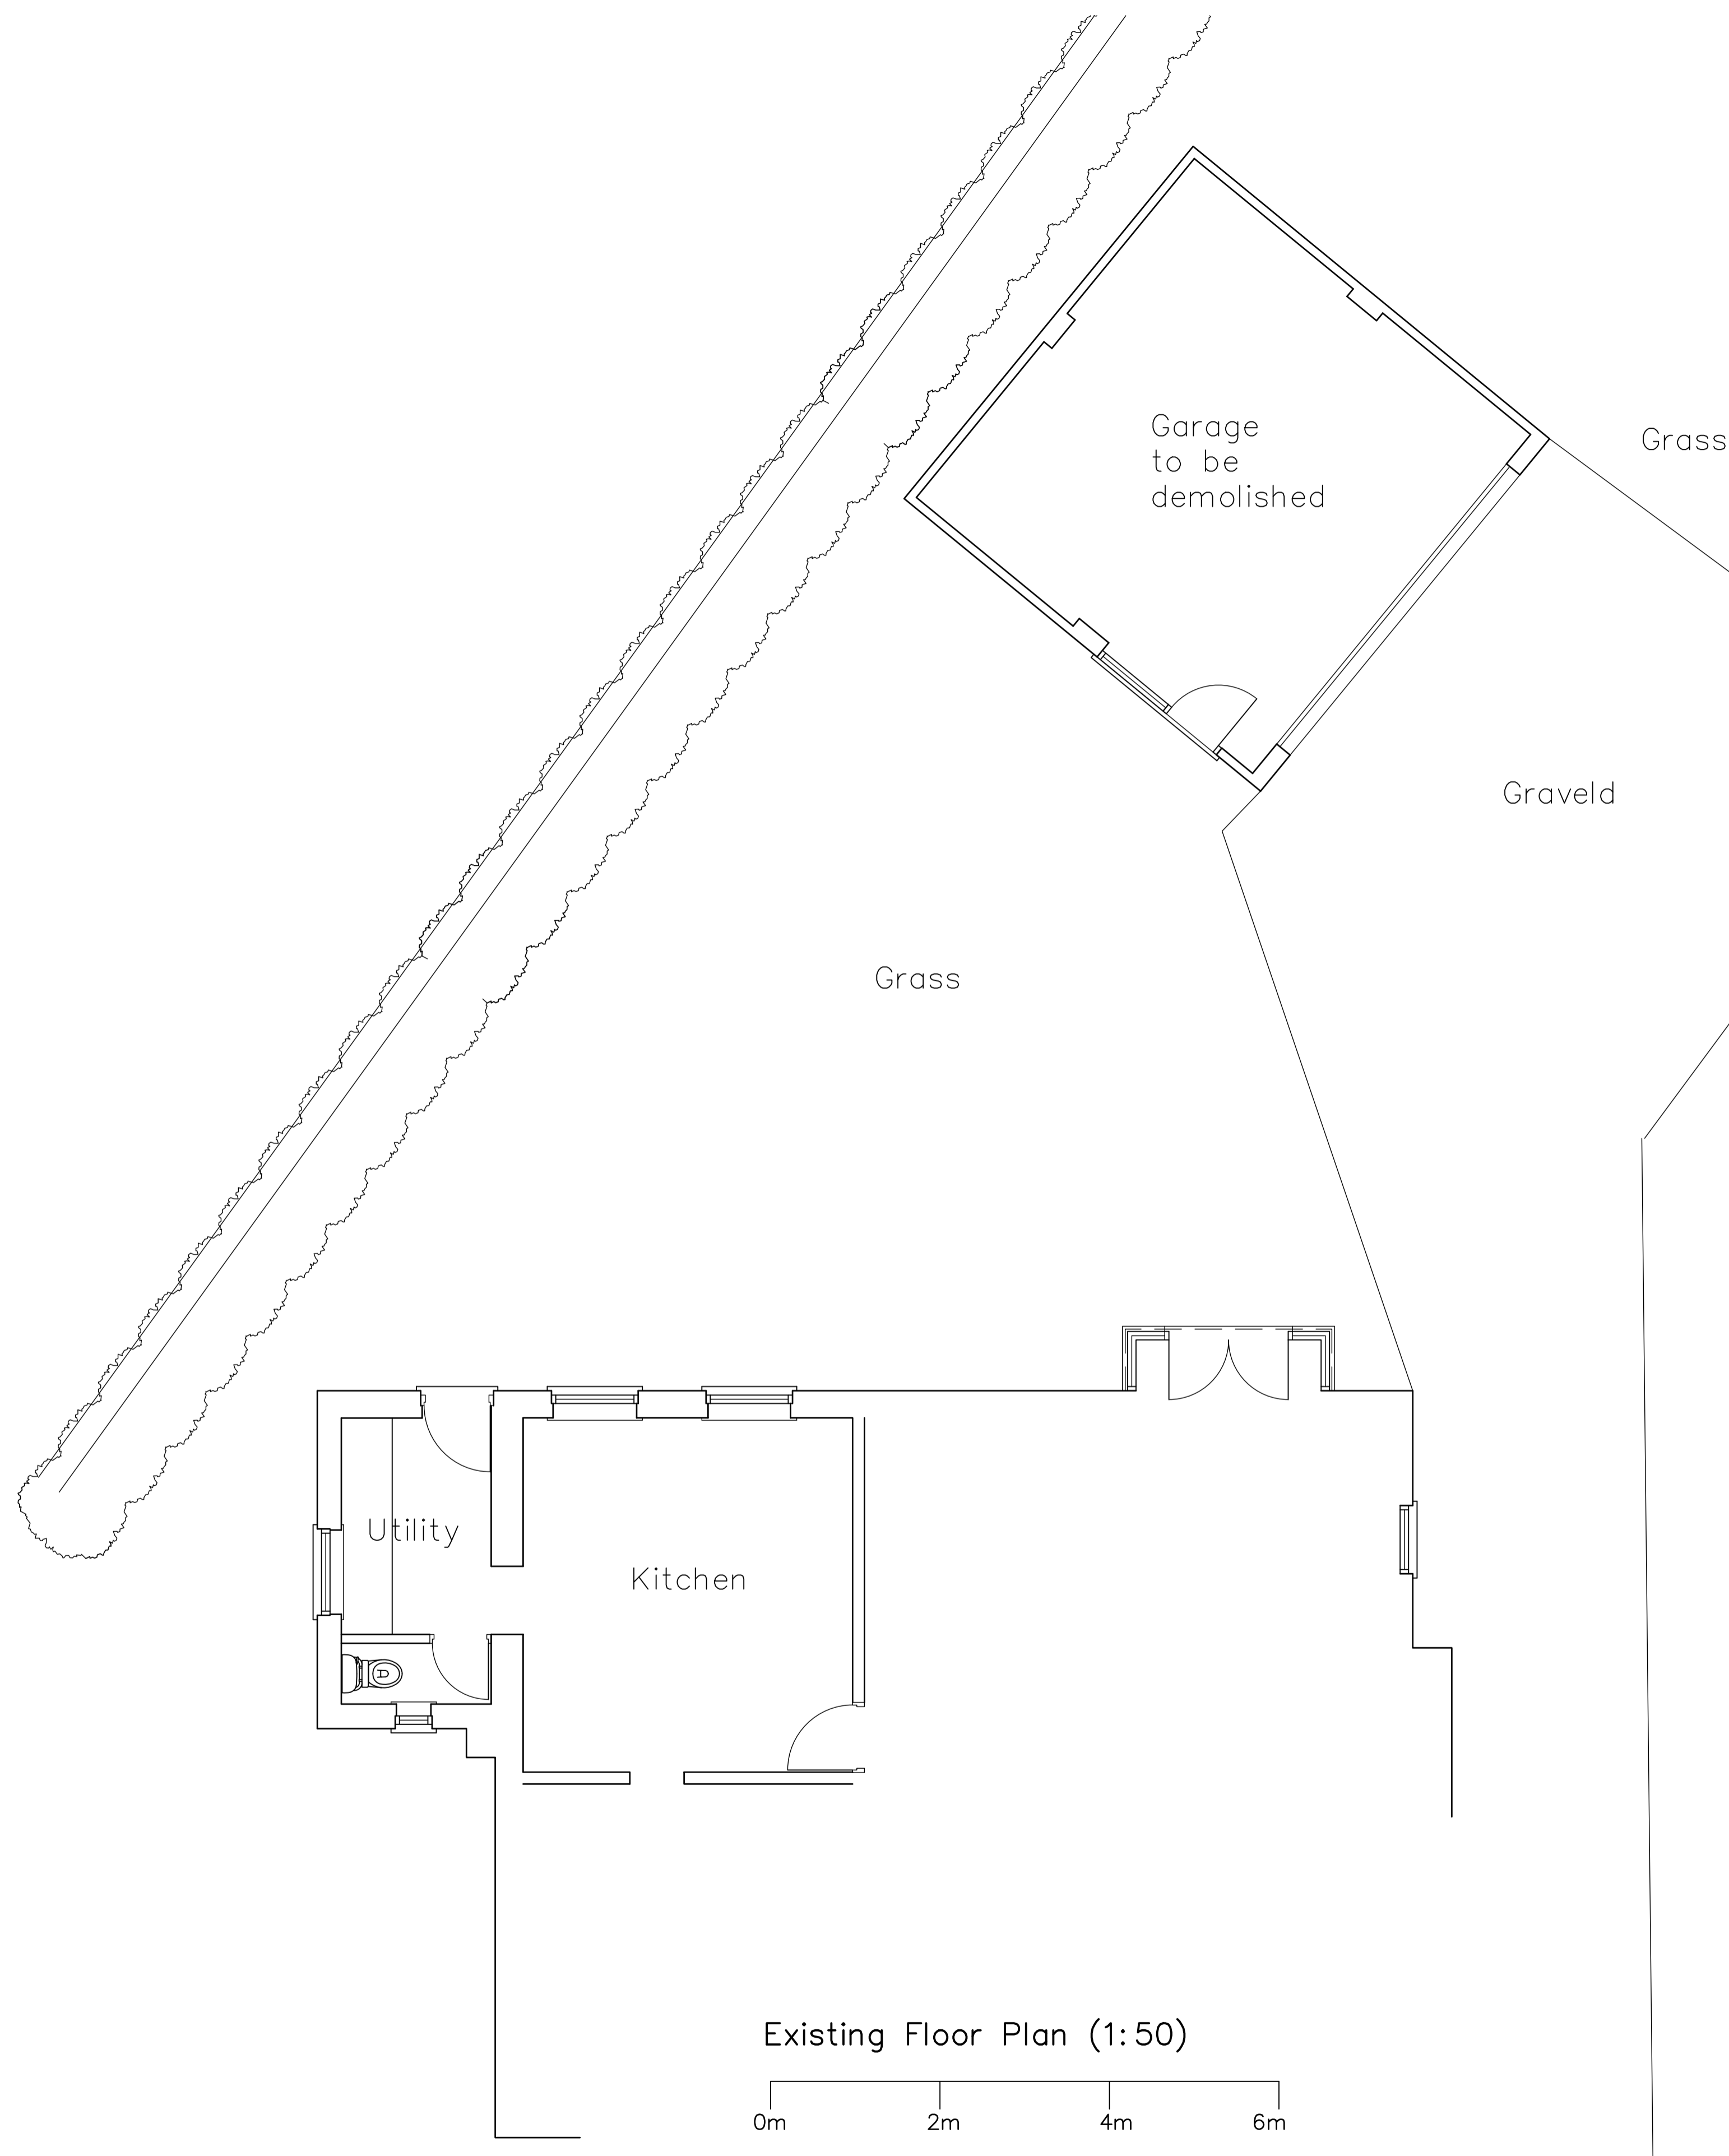


Existing Rear Elevation

Existing Side Elevation


0m 2m 4m 6m



Existing Side Elevation

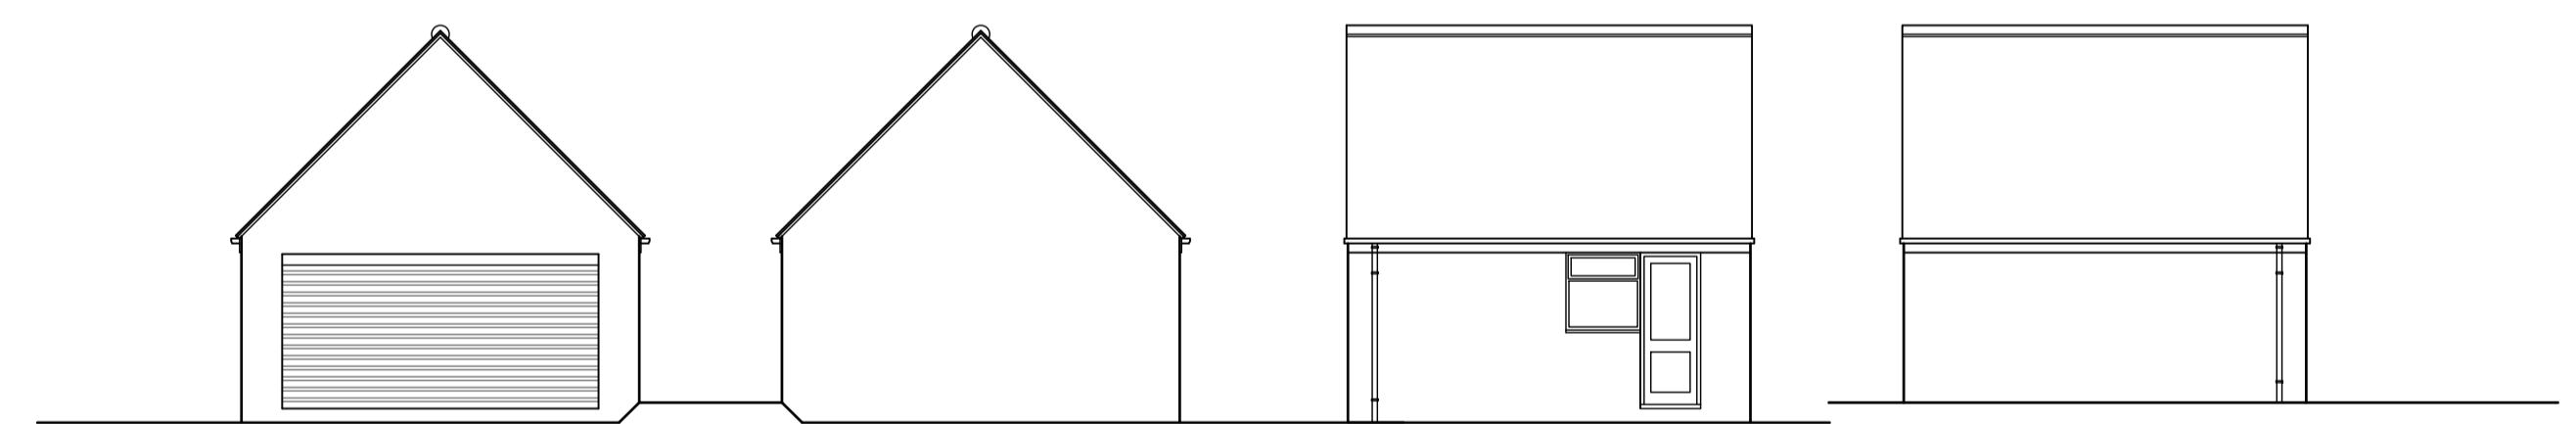

Existing Garage Elevations

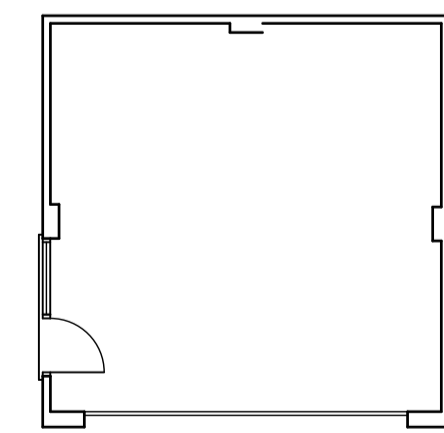

Existing Garage Floor Plan

Revisions	Date			
<b>Robert Farrow (Design) Ltd</b> Architecture : Planning : Construction 3D Presentation : Topographical Surveys  Millar House, 32 Northgate, Hessele, East Riding of Yorkshire, HU13 9AA Tel: 01482 640699 E-mail: rfd@farrow.karoo.co.uk				
<b>Client:</b> Mr W Ferguson				
<b>Title:</b> Proposed Extension to the Rear of Wold Way House, Spout Hill, Brantingham. HU15 1QW				
Scale	Drawn by	Drg no.	Date	Contract no.
1:50	R	1	June20	20048
1:100				