




EAST ELEVATION
SCALE 1:50

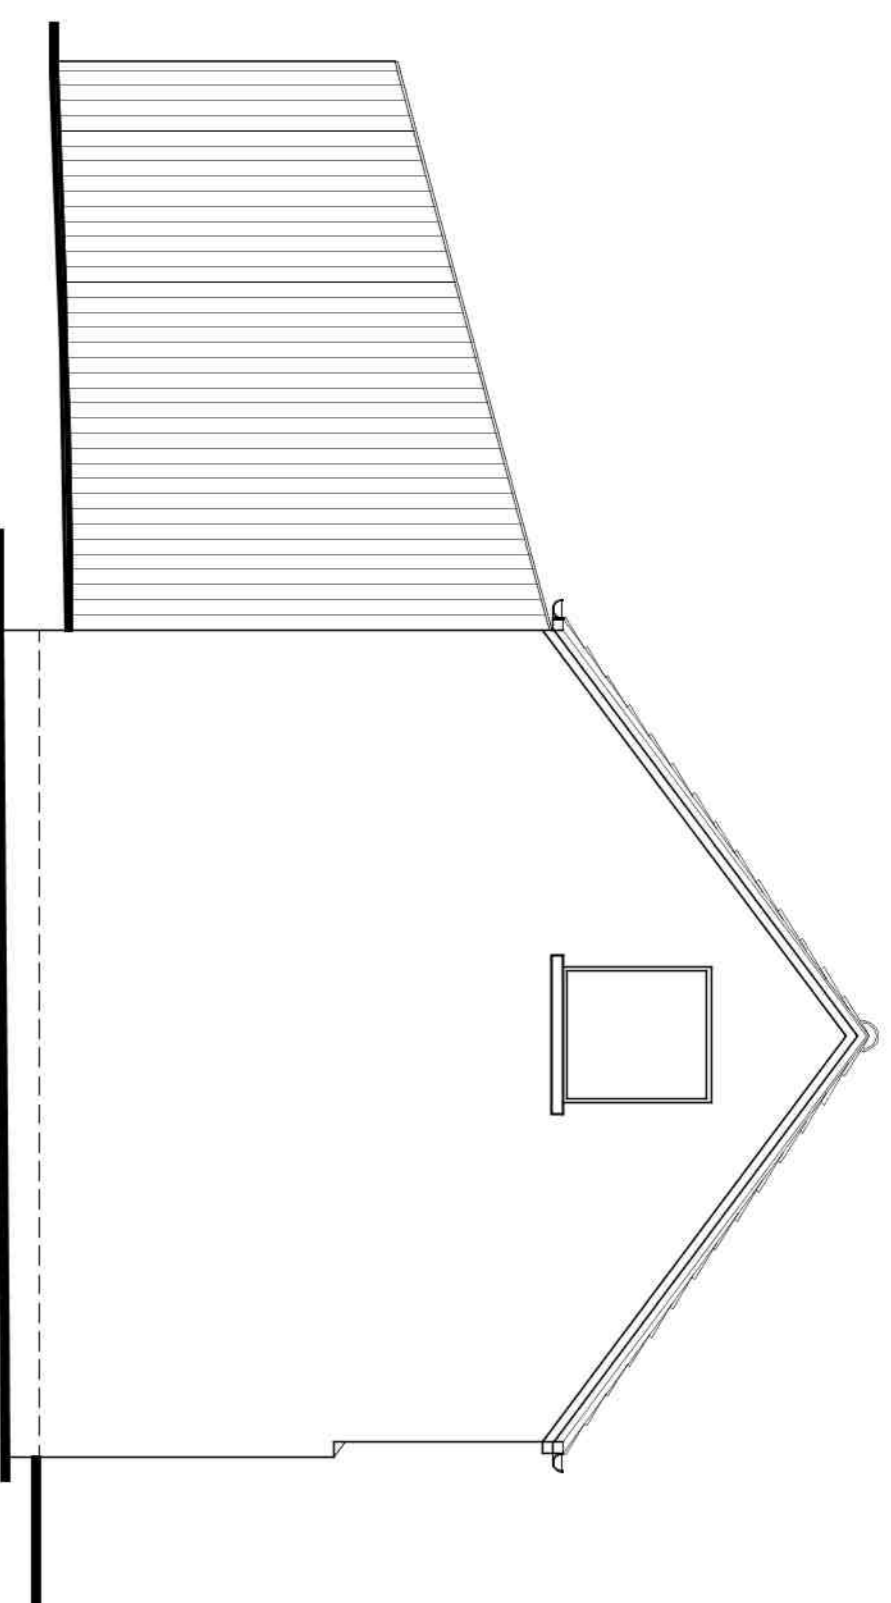


WEST ELEVATION
SCALE 1:50

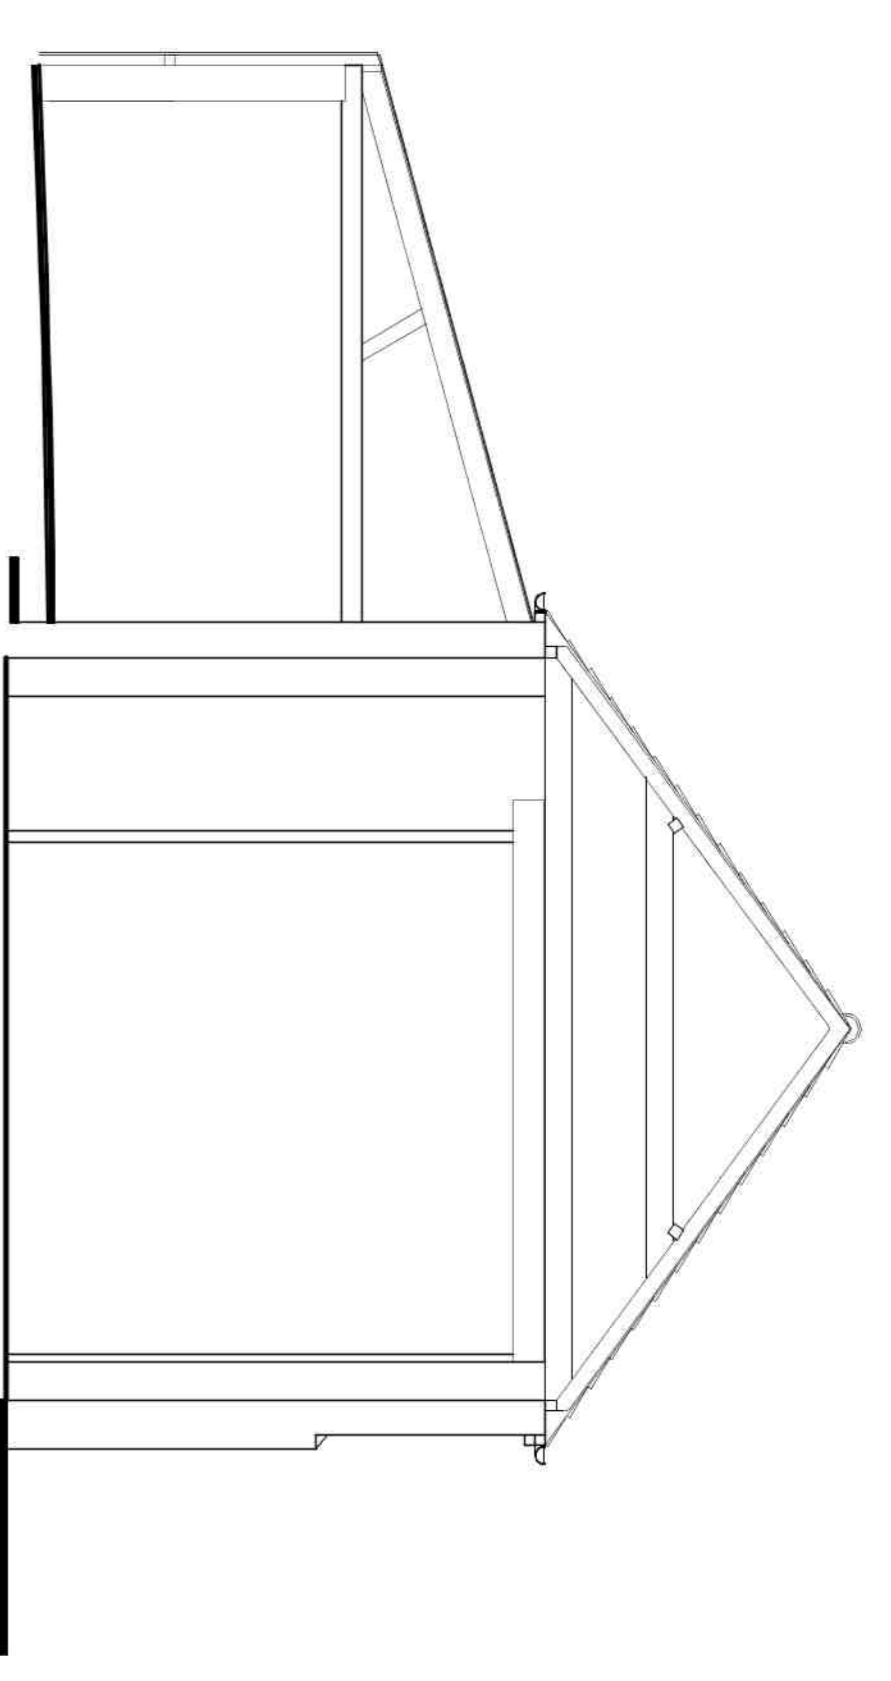


SECTION A A
SCALE 1:50

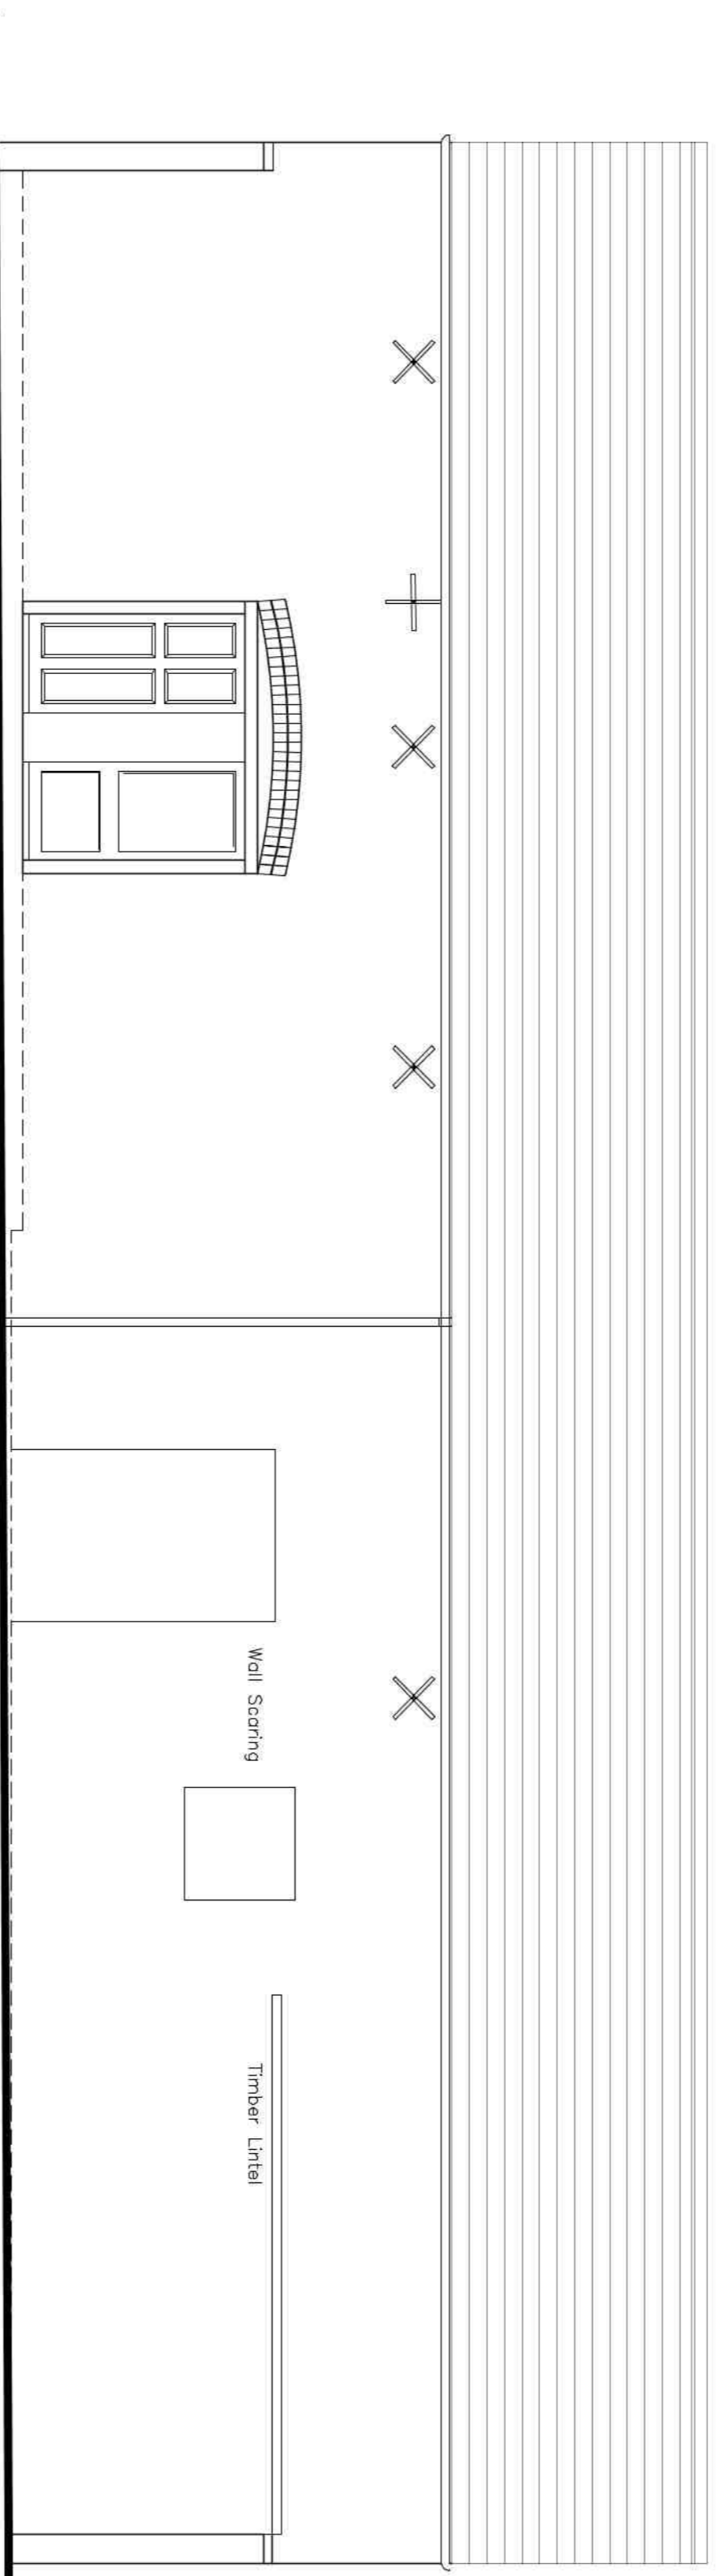

SOUTH ELEVATION
SCALE 1:50

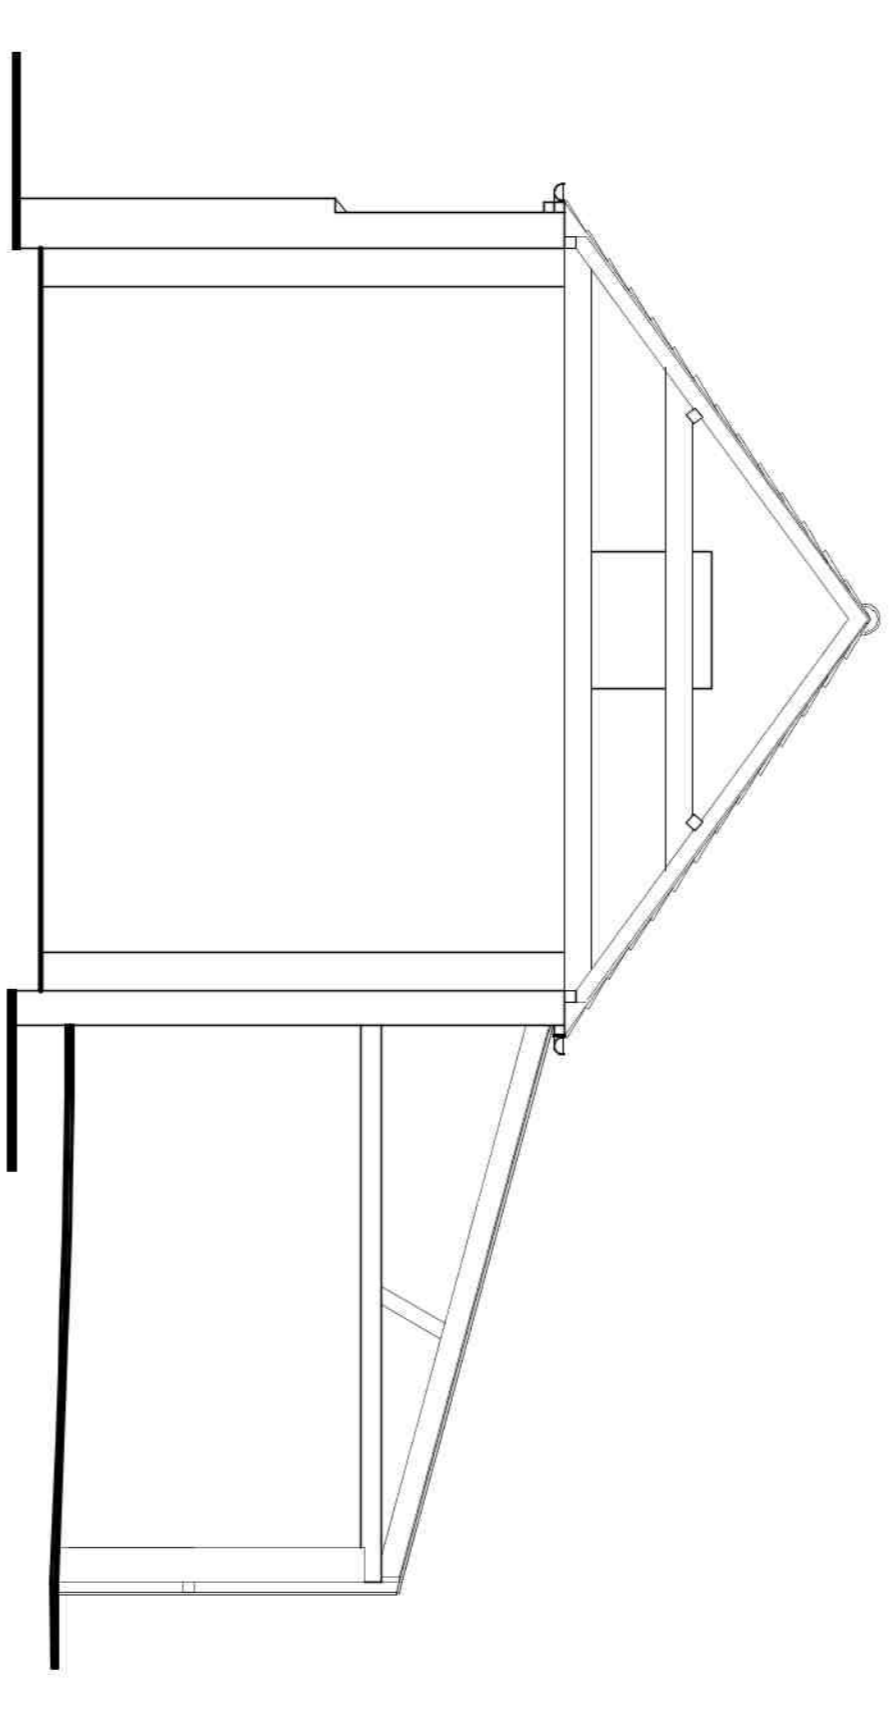

SECTION B B
SCALE 1:50

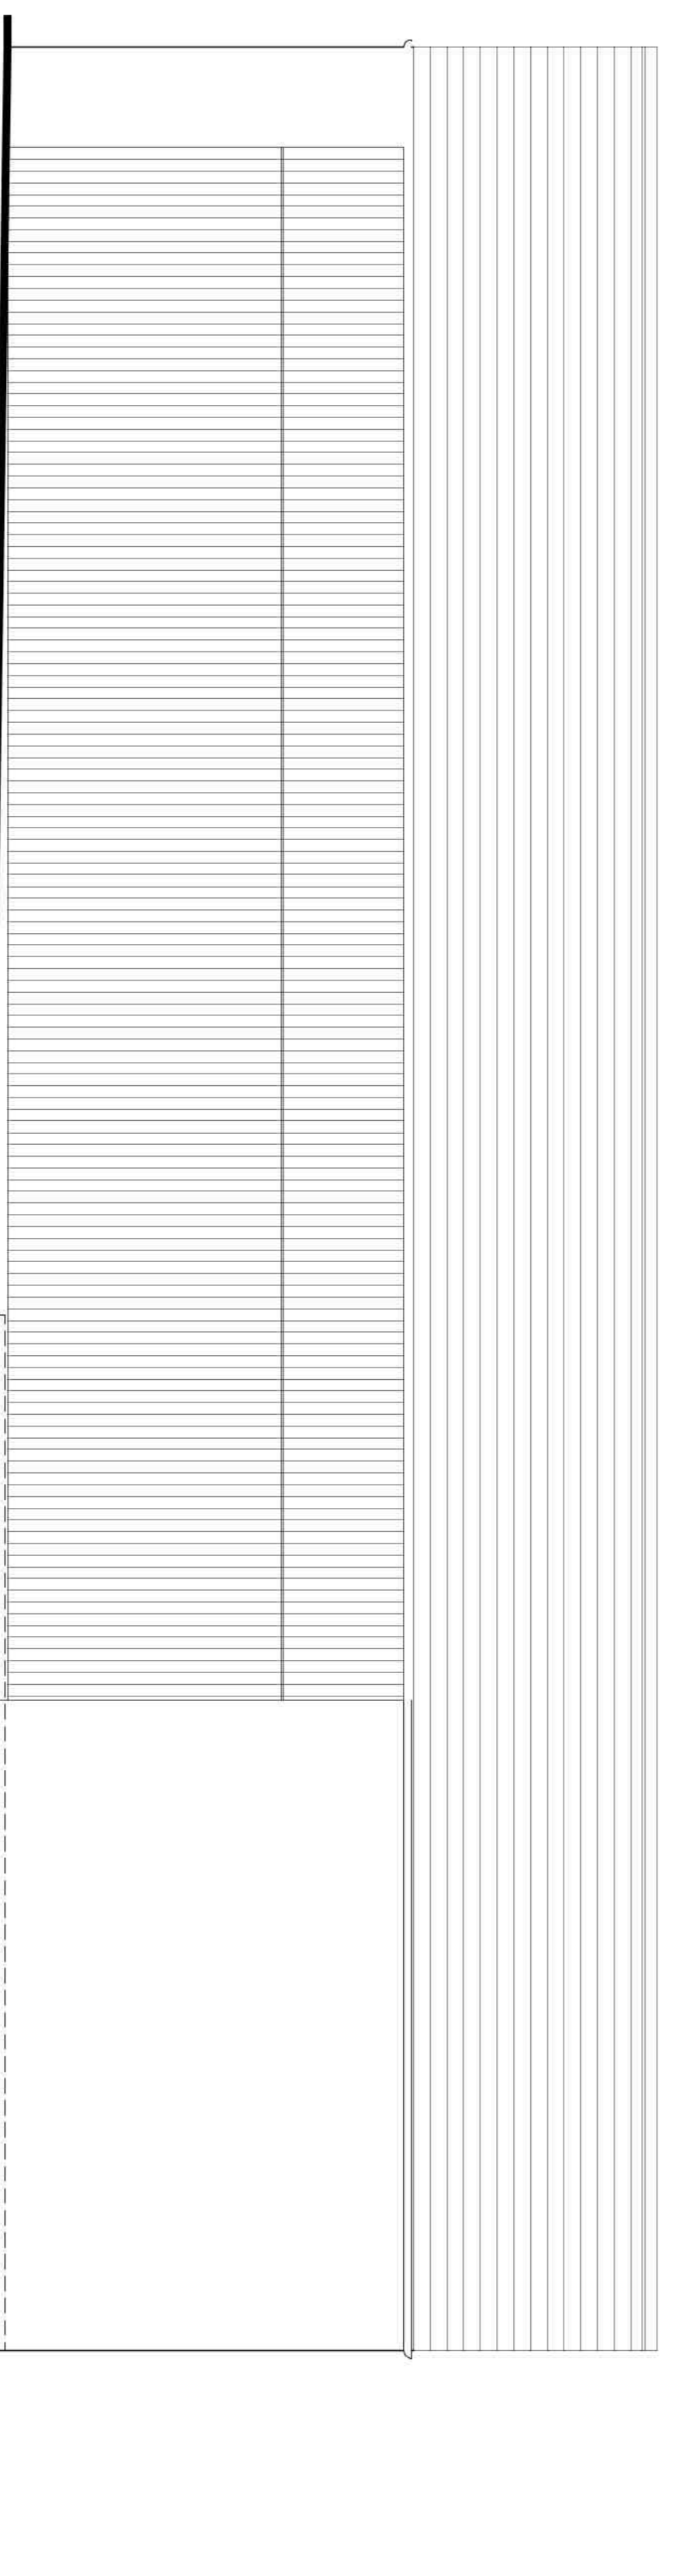

NORTH ELEVATION
SCALE 1:50

CLIENT: Woodhall Spa Properties Ltd

PROJECT: Proposed Change of Use at High Hall Farm, Woodhall Spa, Lincs GUR

TITLE: Existing Elevations

SCALE: 1:50

DRAWN: BN

CHECKED: [Signature]

REVISION LETTER: .

DRAWING NO.: A3168-02

DATE: Sep 2017

Architectural Consultants

ALCOB 4-5 Church Street, Atherton LN13 3EF. T: 01507 463 863. E: info@neildowlman-architecture.co.uk
BOSTON 14 Main Road, West, Boston PE21 16DQ. T: 01263 357 777. E: boston@neildowlman-architecture.co.uk
HORNCASTLE 28 St Lawrence Street, Horncliffe LN9 5DN. T: 01507 758 522. E: horncliffe@neildowlman-architecture.co.uk
SKENNESS Goswiler Office 1 T: 01754 890 090. E: skenness@neildowlman-architecture.co.uk
By appointment only

www.neildowlman-architecture.co.uk

