

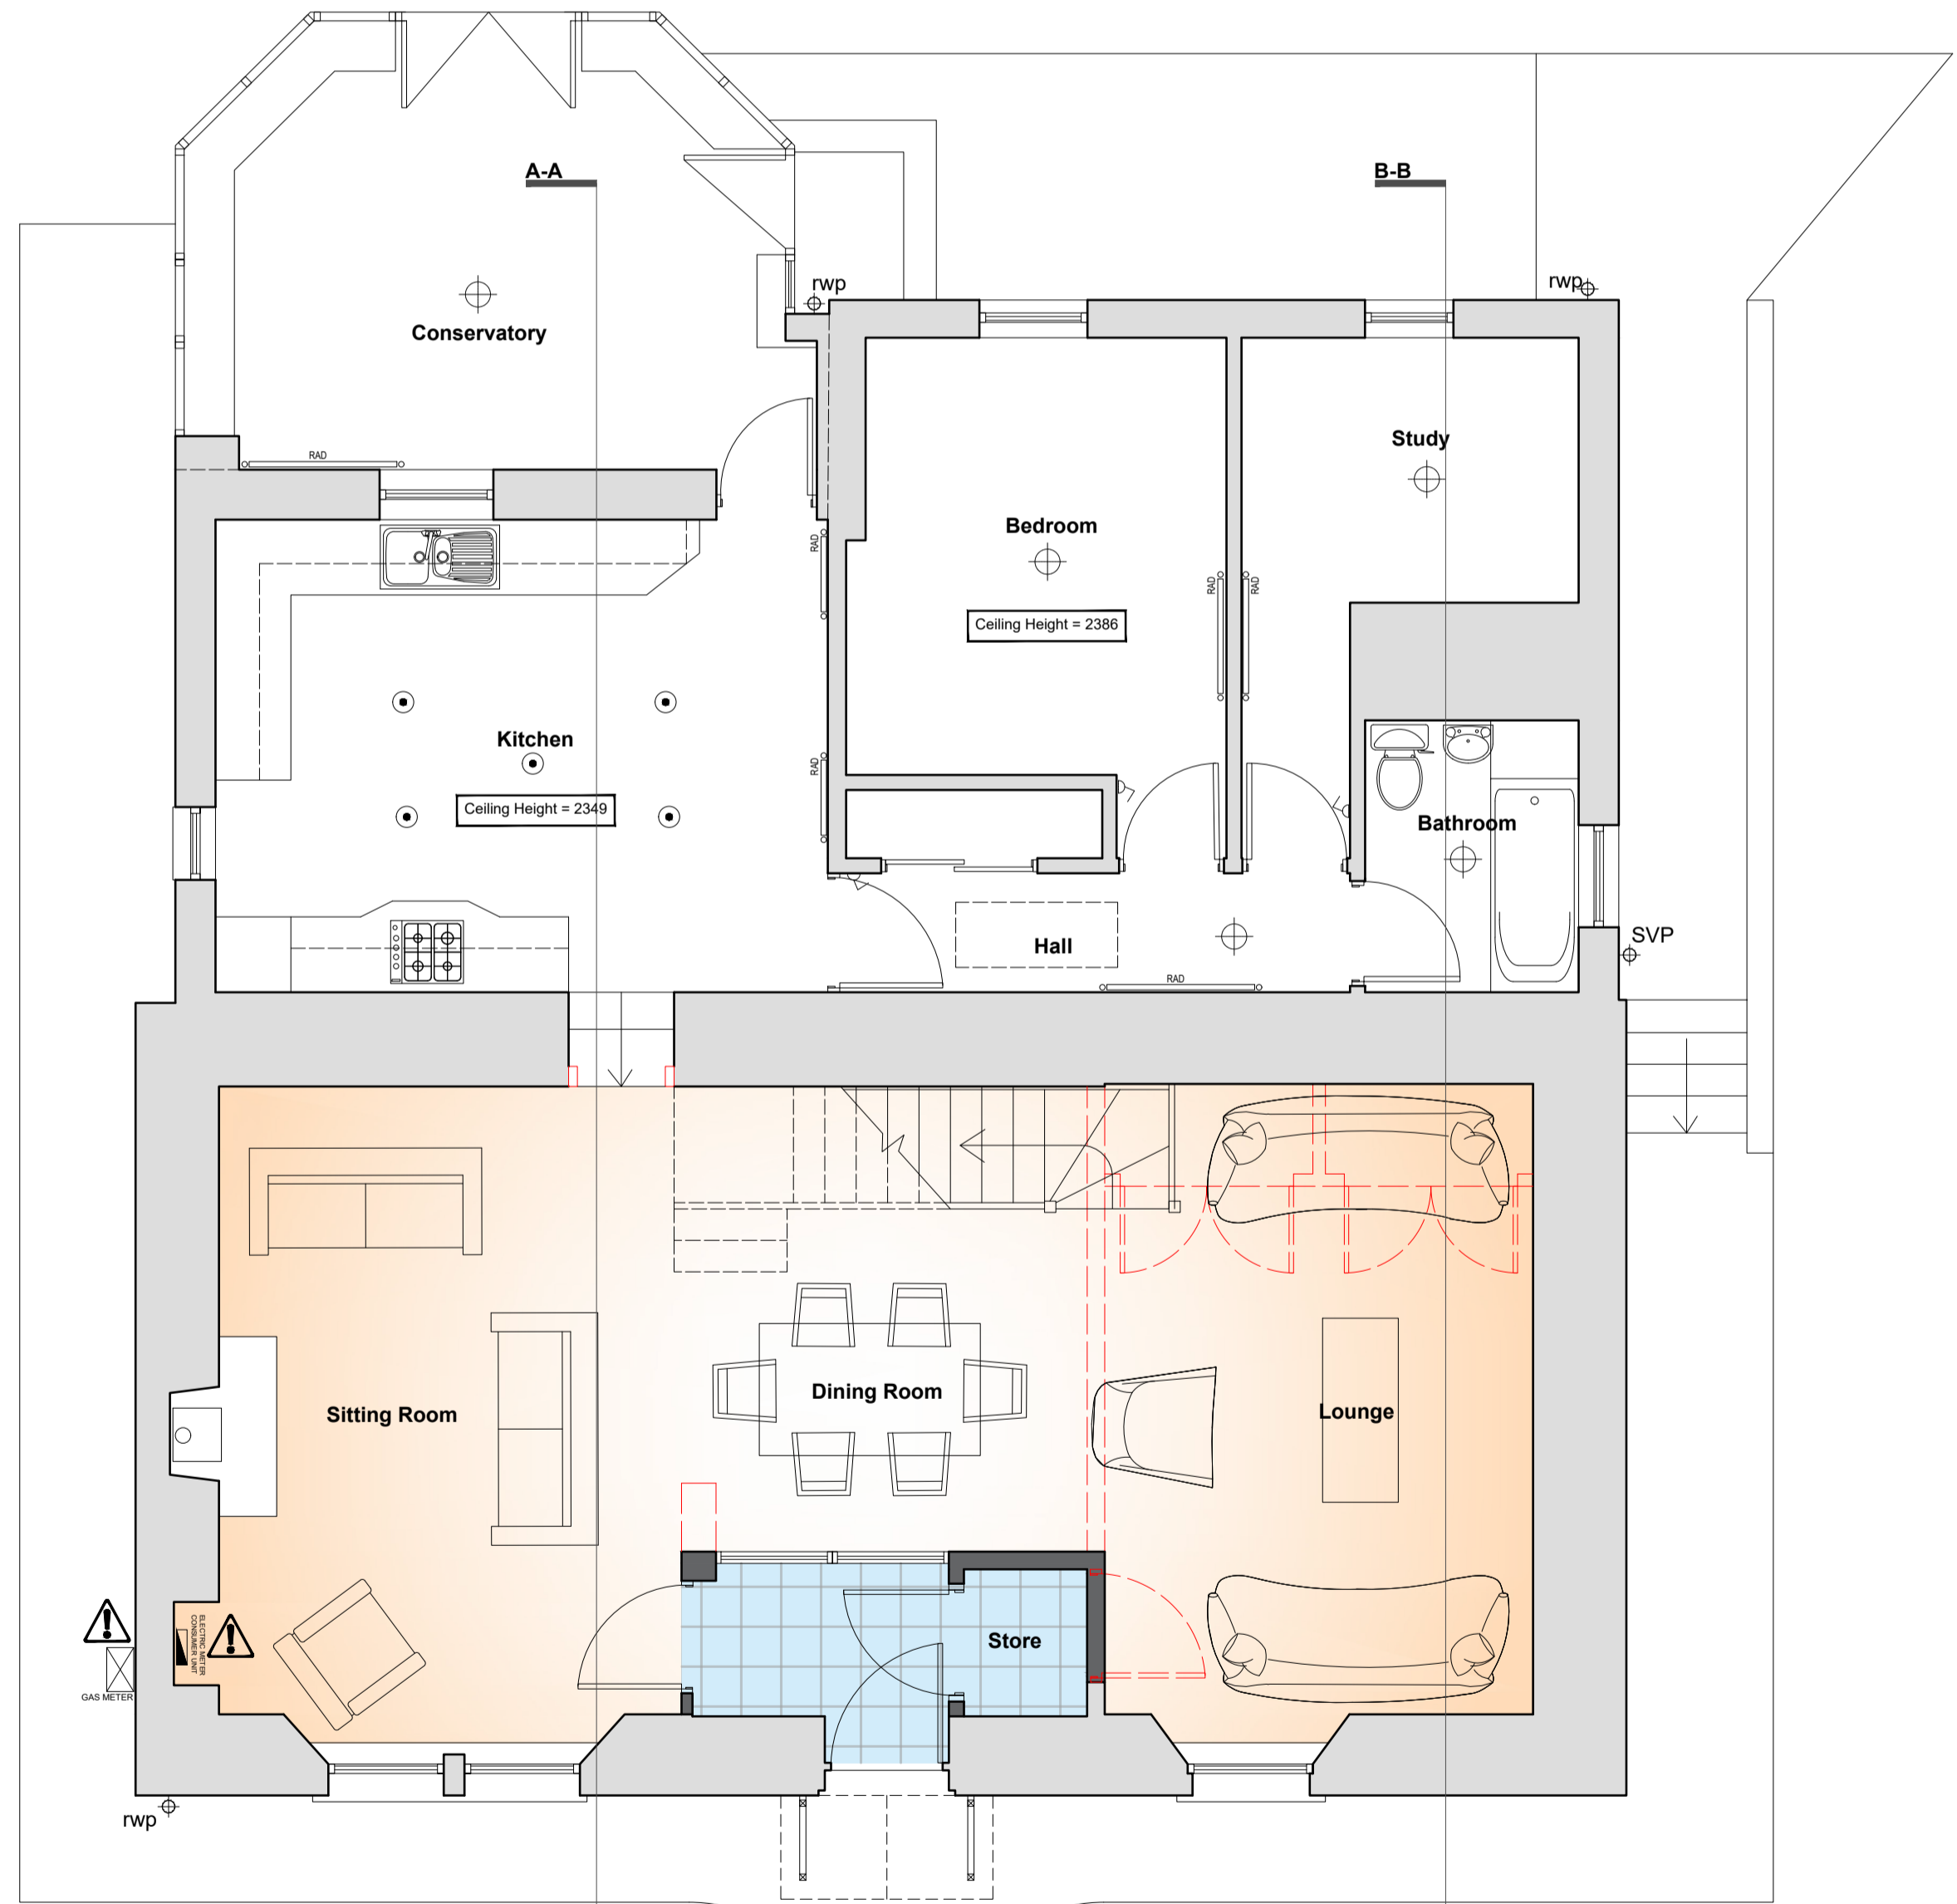
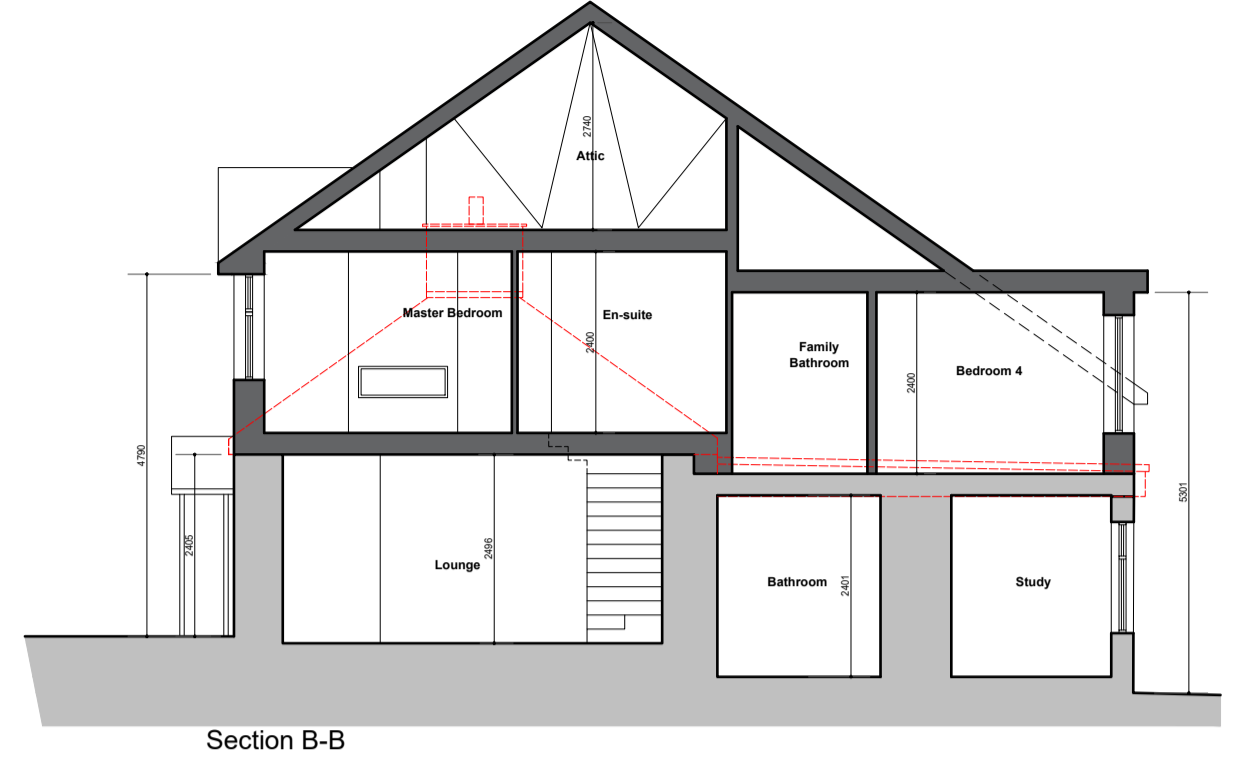
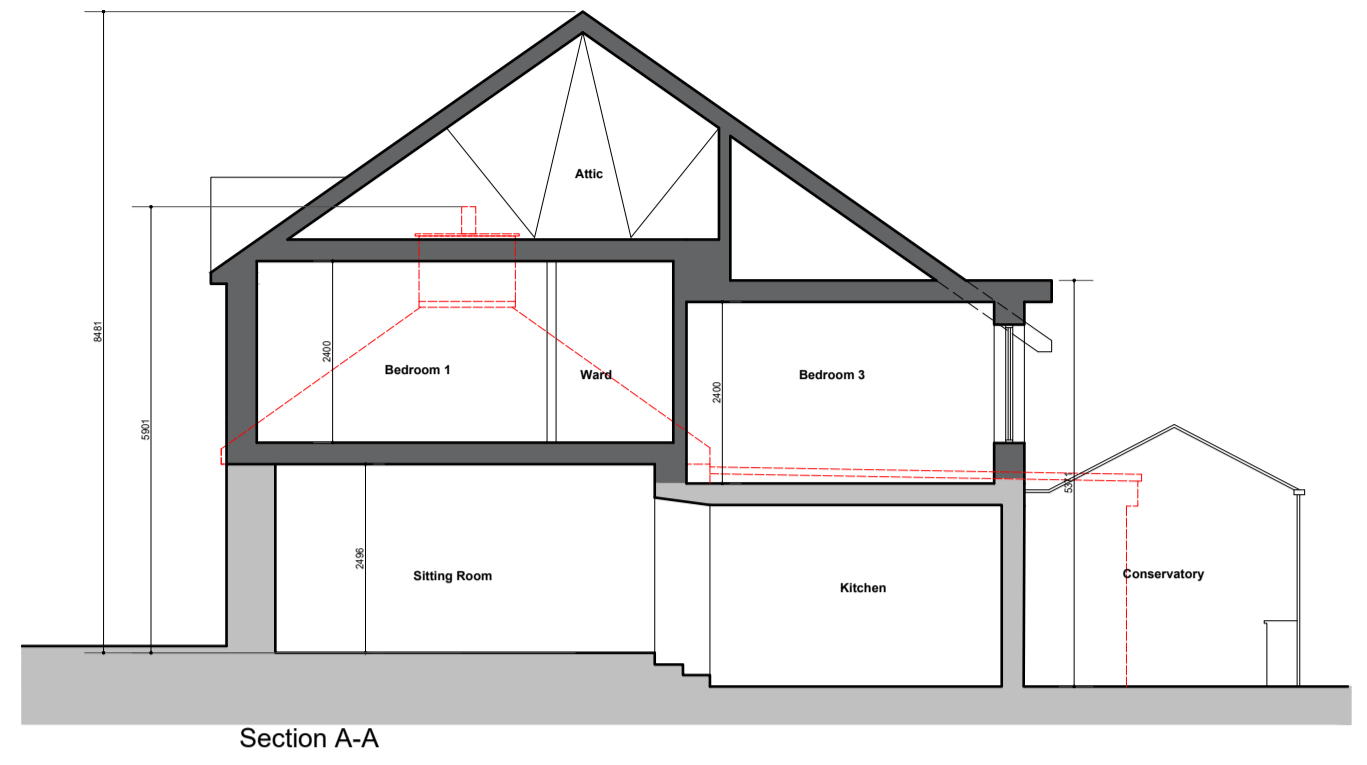


- GENERAL NOTES:**
1. COPYRIGHT OF AGL
 2. DO NOT SCALE OFF THIS DRAWING
 3. ALWAYS USE FIGURED DIMENSIONS
 4. ANY DISCREPANCIES BETWEEN EXISTING & PROPOSED WORKS TO BE RECORDED
 5. THIS DRAWING HAS BEEN CREATED ON COMPUTER AND SHOULD NOT BE ALTERED BY HAND
 6. CONTRACTOR TO VERIFY ALL DIMENSIONS AND LEVELS ON SITE BEFORE ORDERING MATERIALS OR COMMENCING WORK

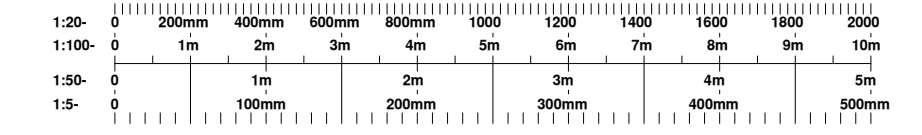

- EXISTING WALLS
- PROPOSED WALLS
- DOWNTAKINGS

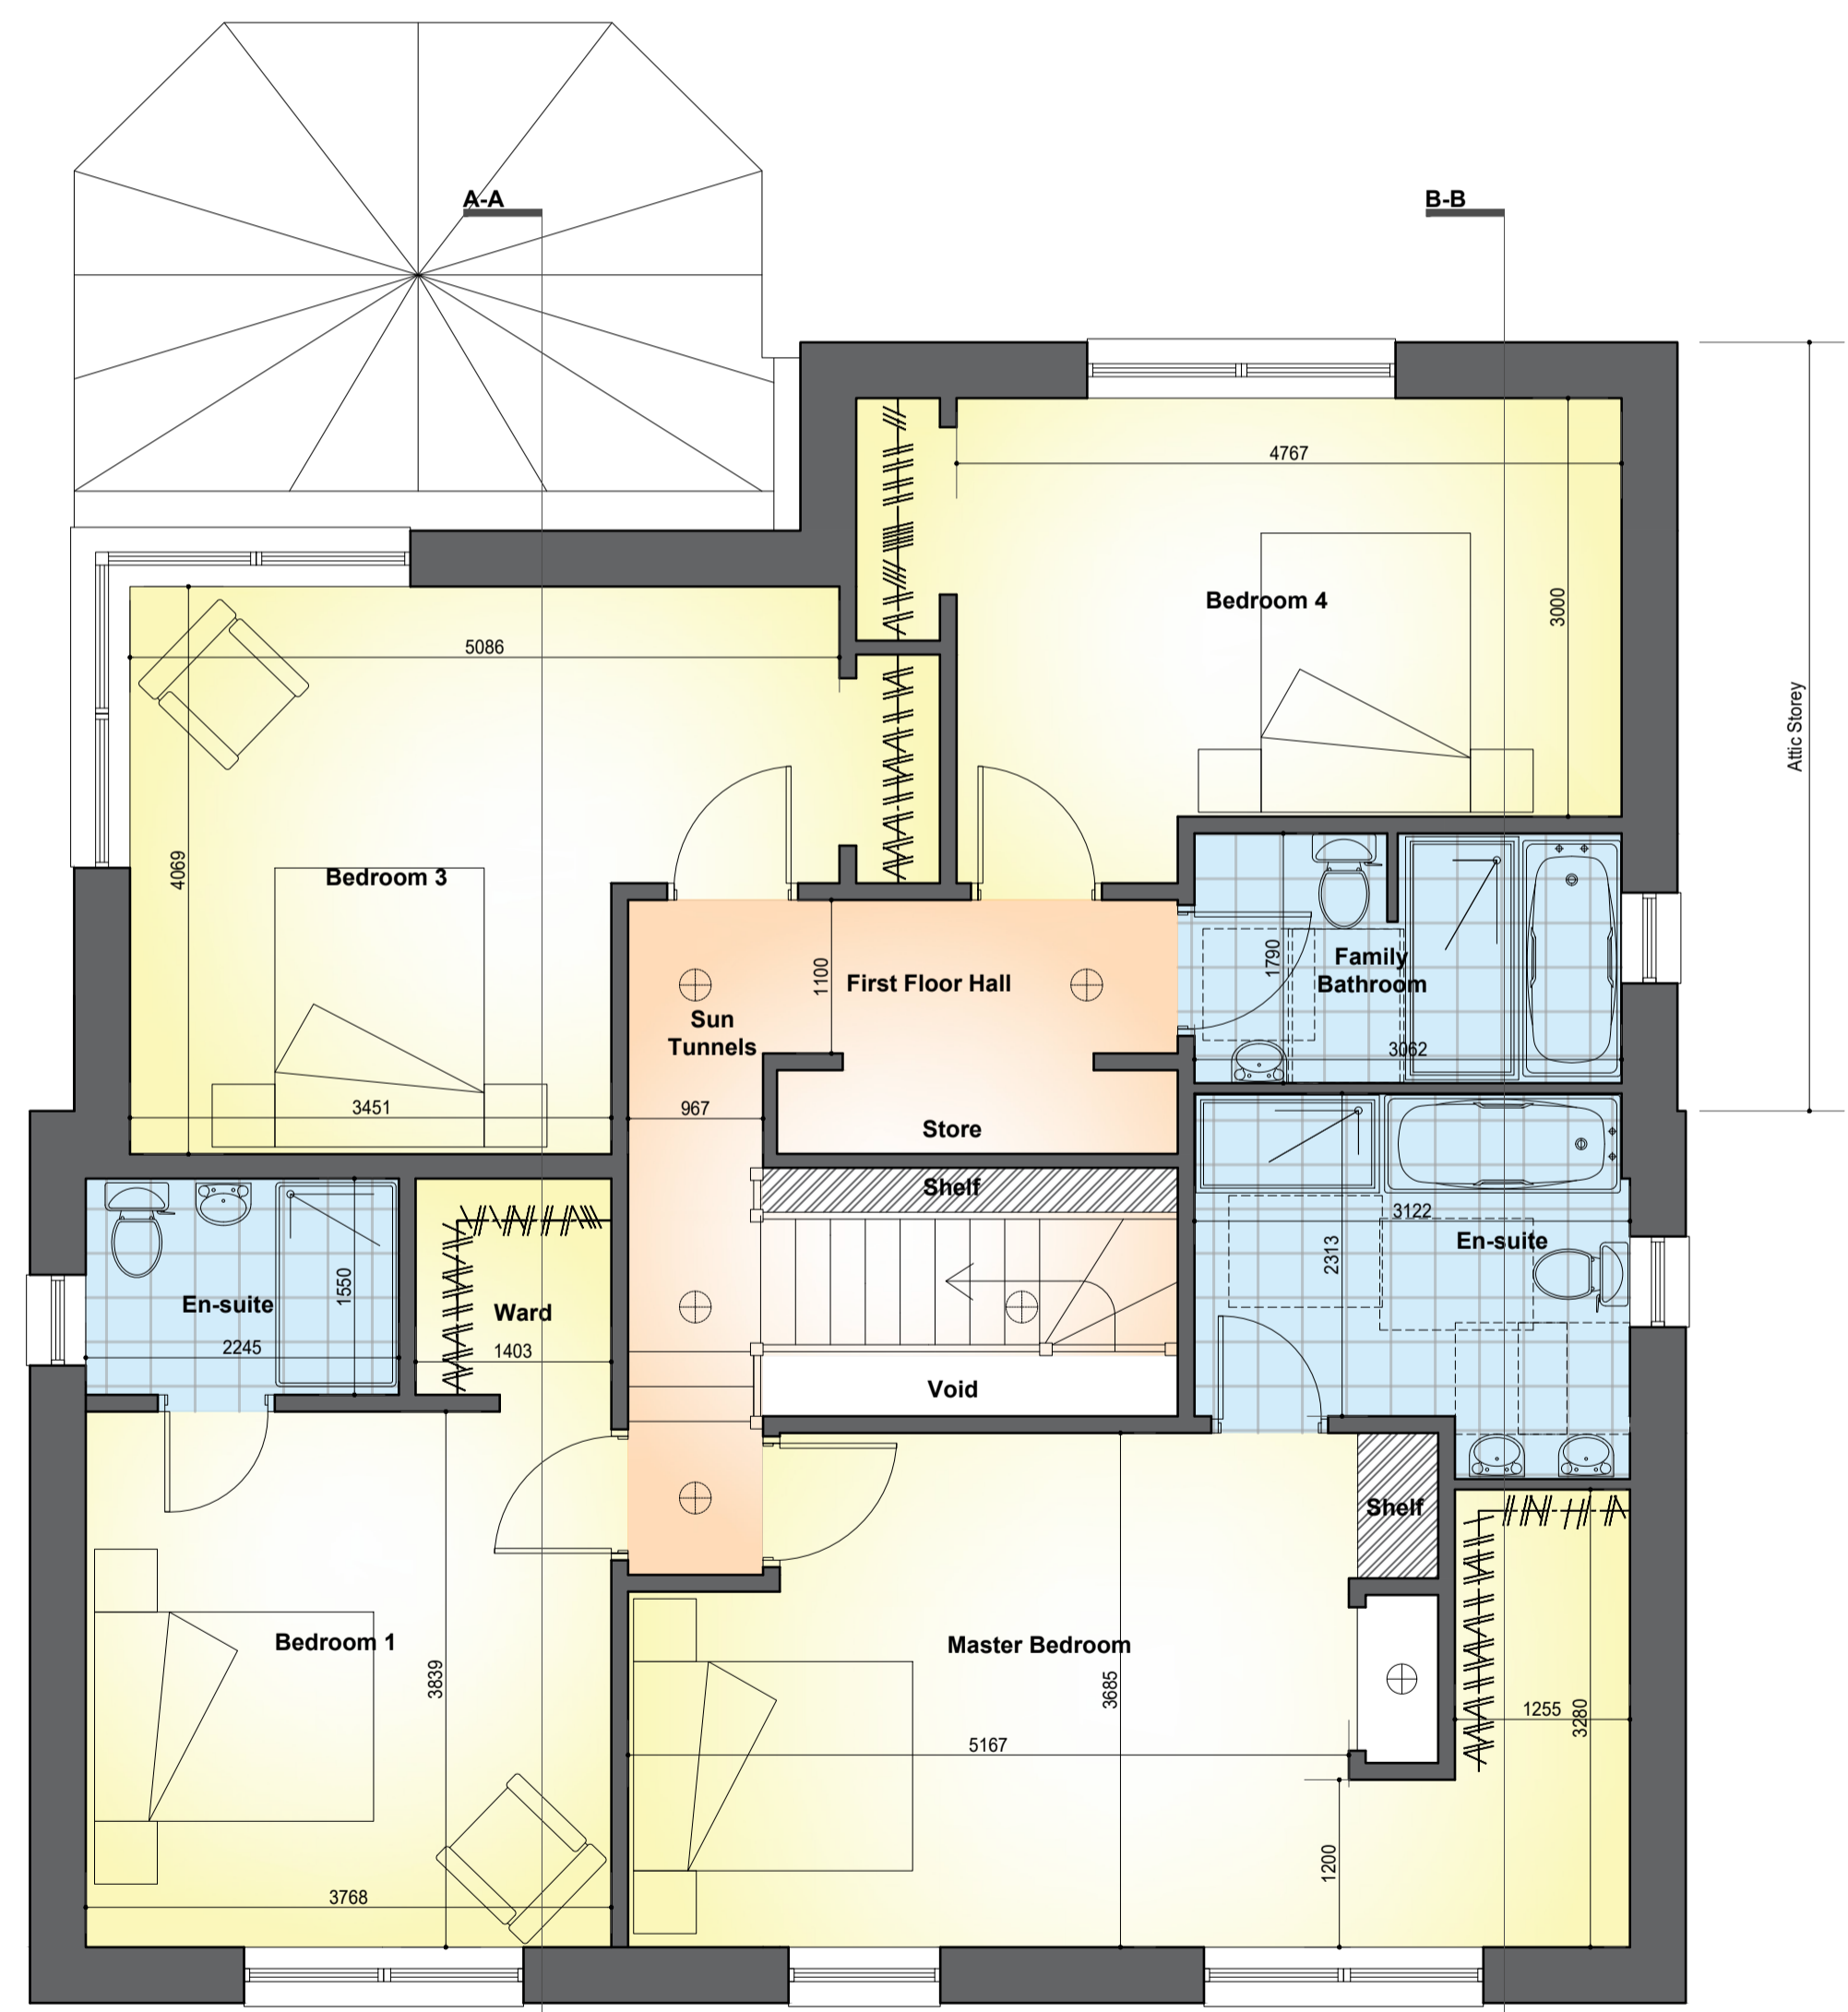

- EXISTING WALLS
- PROPOSED WALLS

AGL ARCHITECT Architecture | Planning | Project Management
 32 Carsview
 Bannockburn
 Stirling
 FK7 8LG
 Tel: 01738 811533 Fax: 07614 139 222
 Email: info@aglandarch.co.uk Web: www.aglandarch.co.uk

MR & MRS G. HUNTER

INTERNAL ALTERATIONS & EXTENSION TO
 34 MAIN STREET, COALSNAUGHTON,
 CLACKMANNANSHIRE, FK13 6JH

PROPOSED FLOOR PLANS & SECTIONS

Scale: 1:100 / 1:50	Date: 06.01.2020	Drawn: CP	Status: PROPOSED
Sheet: 20-118		Page: 201	