


NORTH: 

SCALE at A3:




GENERAL NOTES:


This drawing remains the property of Locksley Architects Ltd, reproduction shall only be allowed with written permission.

This drawing is not to be scaled for construction purposes, use written dimensions only. Any discrepancies to be reported to the architect. All dimensions to be checked on site. The contractor is responsible for all dimensions and setting out of the work on site. The contractor must ensure that all elements of the work comply with current building regulations.


PROJECT NOTES:

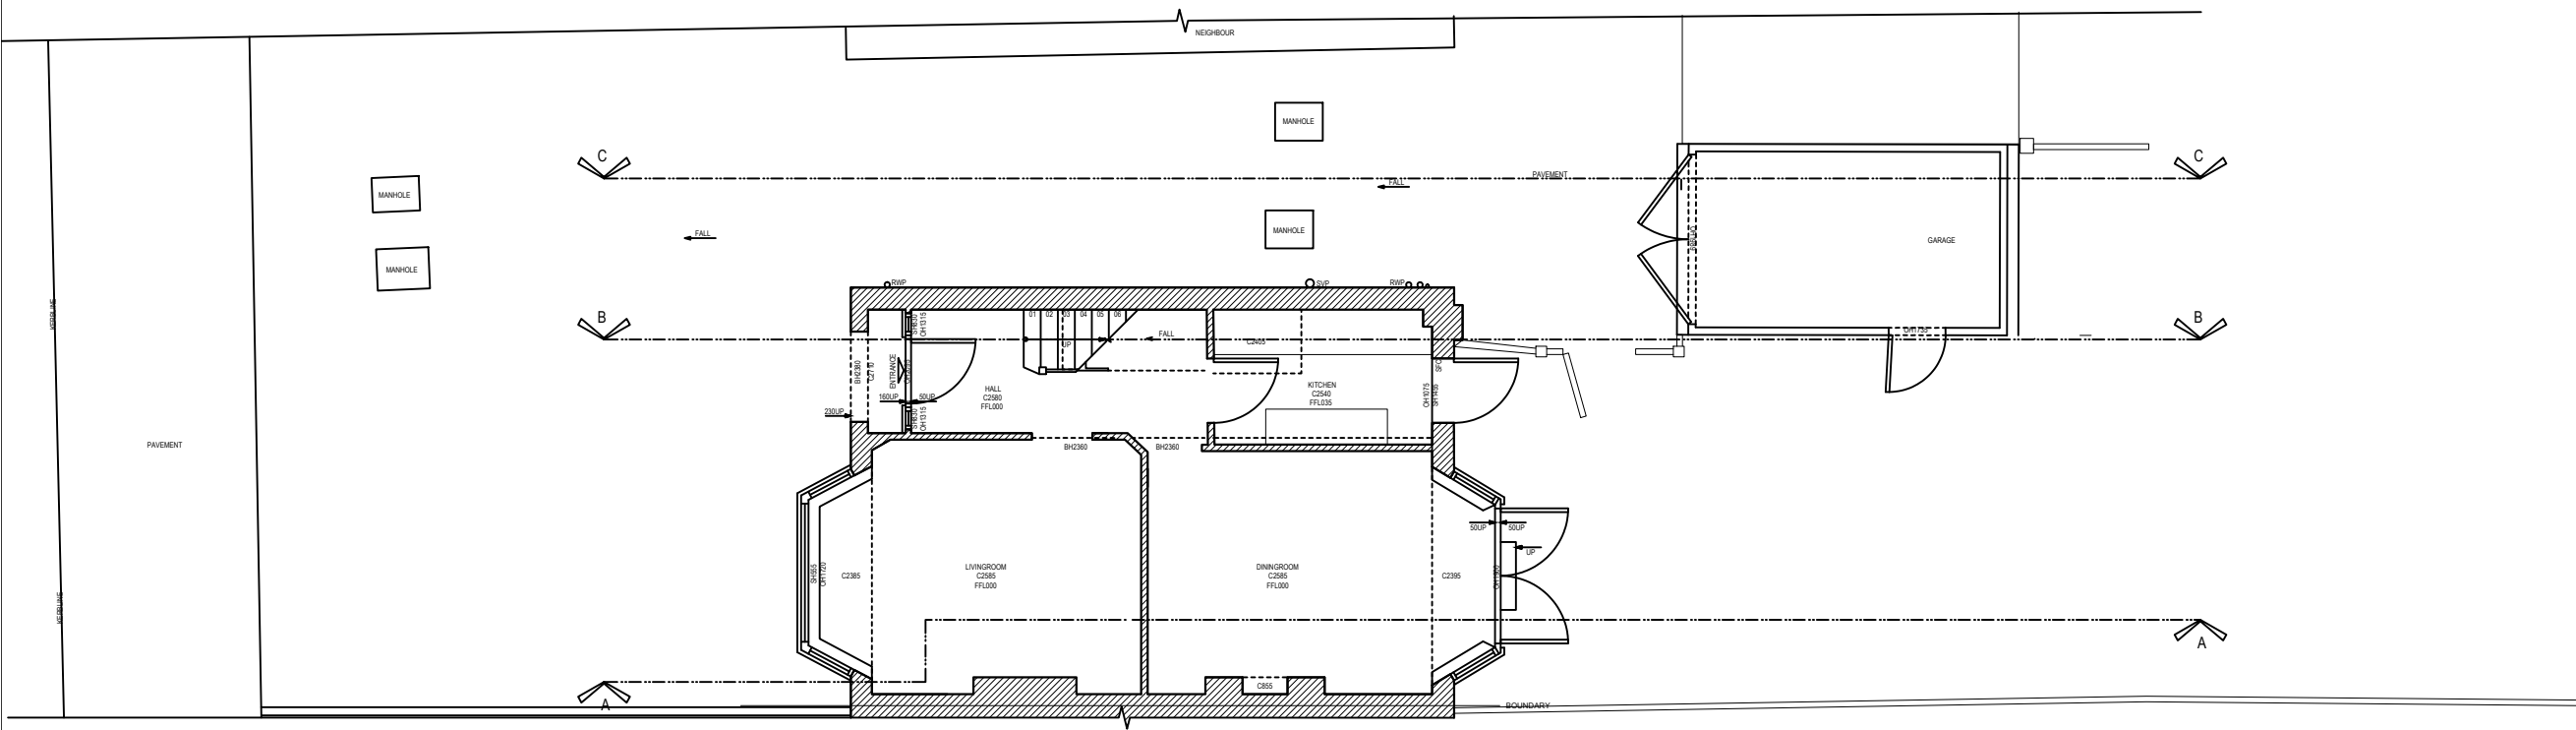


GROUND FLOOR PLAN SITE PLAN

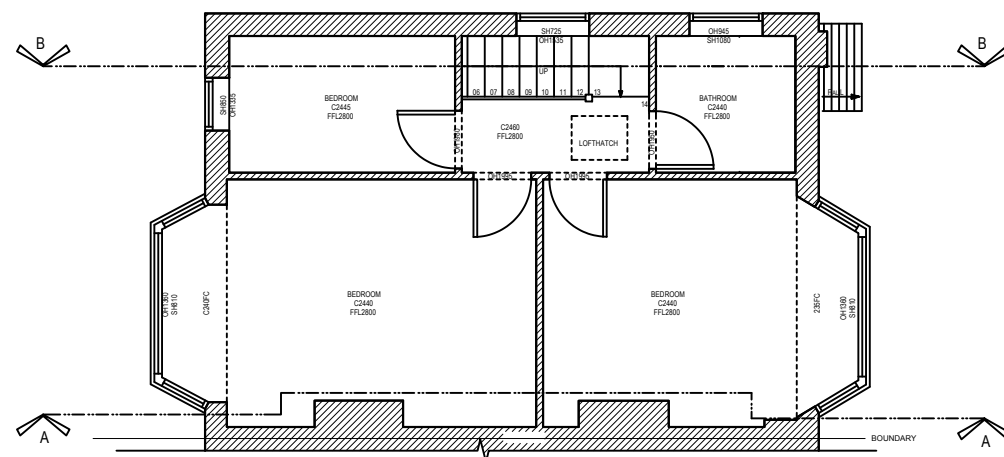

FIRST FLOOR PLAN

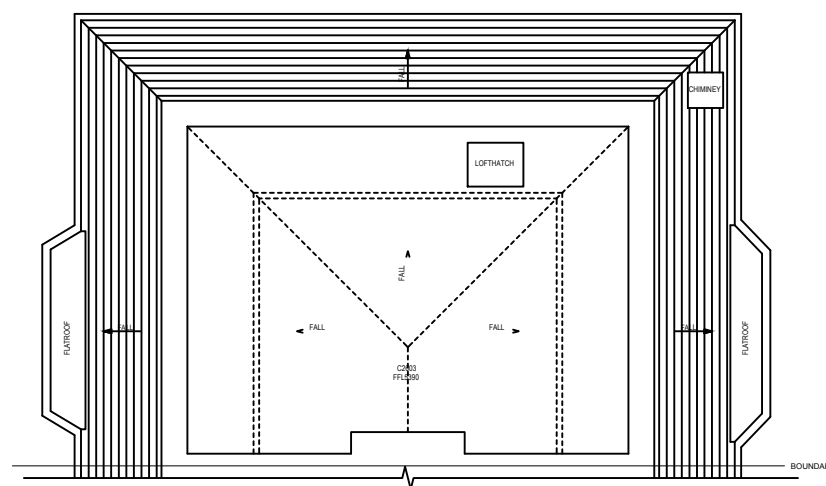


LOFT SECTION ROOF PLAN

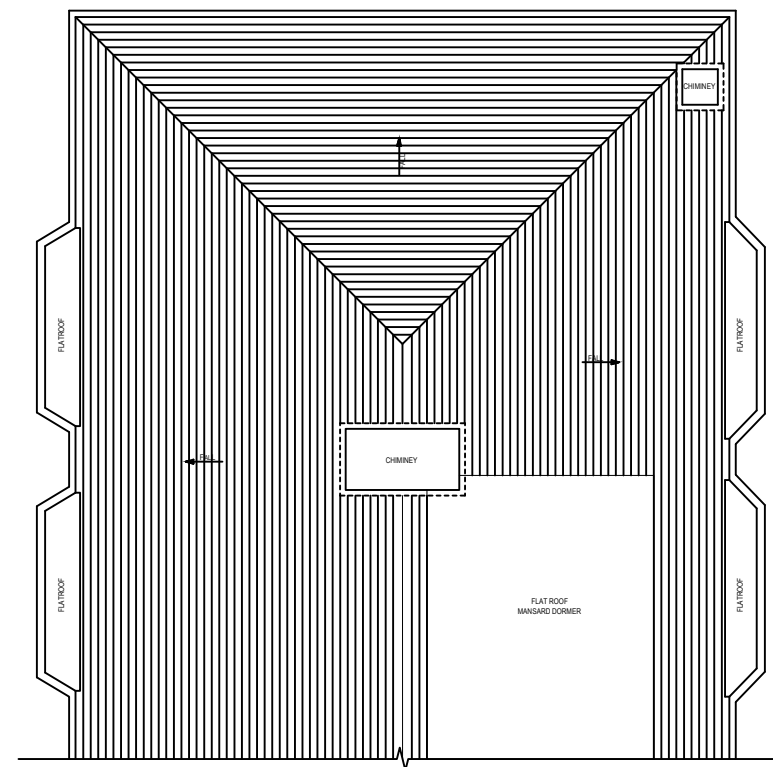

ROOF FLOOR PLAN

Issued for Planning 08/01/2021 A

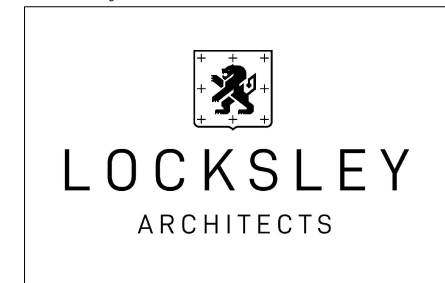

Architect Details
Westbourne Studios, Notting Hill, London W10 5JU
info@locksleyarchitects.com
0207 206 2727

Project
129 Cheviot Gardens

Title
Existing Plans

Job No	1038	Drg No	E01	Revision	A
--------	------	--------	-----	----------	---

NORTH:

SCALE at A3:




GENERAL NOTES:

This drawing remains the property of Locksley Architects Ltd. reproduction shall only be allowed with written permission.

This drawing is not to be scaled for construction purposes, use written dimensions only. Any discrepancies to be reported to the architect. All dimensions to be checked on site. The contractor is responsible for all dimensions and setting out of the work on site. The contractor must ensure that all elements of the work comply with current building regulations.

PROJECT NOTES:

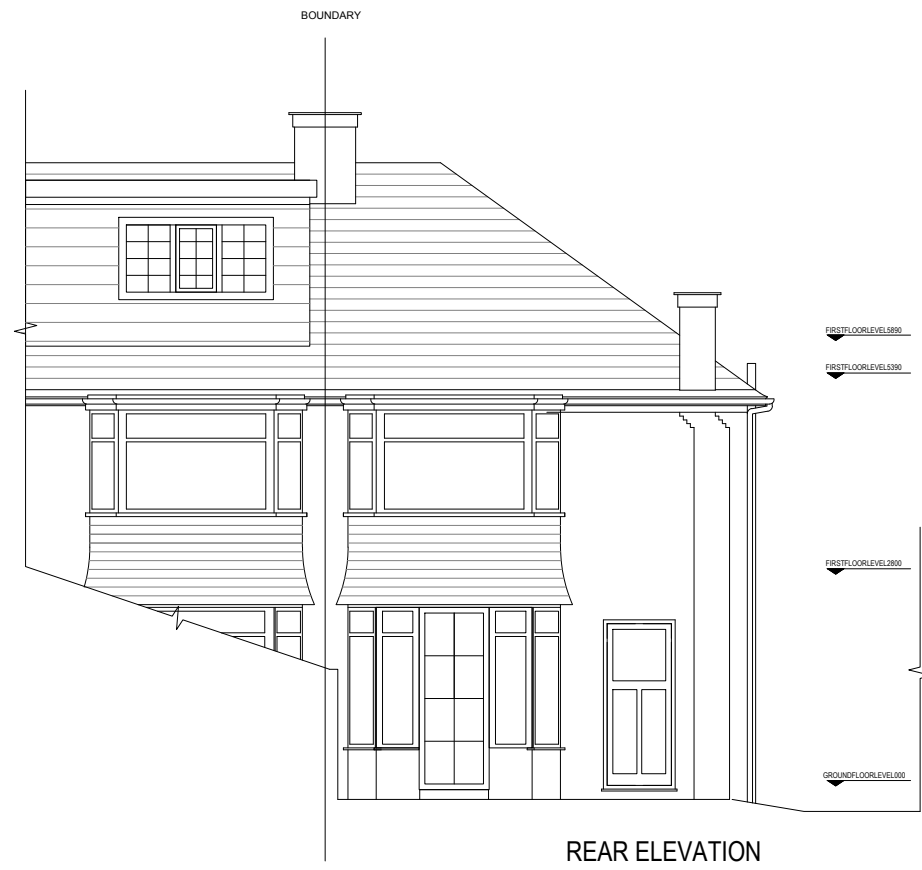

Issued for Planning 08/01/2021 A



LOCKSLEY
ARCHITECTS

Architect Details
Westbourne Studios, Notting Hill, London W10 5JJ
info@locksleyarchitects.com
0207 206 2727

Project
129 Cheviot Gardens

Title
Existing Elevations

Job No	Drg No	Revision
1038	E02	A

NORTH:

SCALE at A3:



GENERAL NOTES:

This drawing remains the property of Locksley Architects Ltd. reproduction shall only be allowed with written permission.

This drawing is not to be scaled for construction purposes, use written dimensions only. Any discrepancies to be reported to the architect. All dimensions to be checked on site. The contractor is responsible for all dimensions and setting out of the work on site. The contractor must ensure that all elements of the work comply with current building regulations.

PROJECT NOTES:



SECTION A-A



SECTION B-B

Issued for Planning 08/01/2021 A




LOCKSLEY
ARCHITECTS

Architect Details
Westbourne Studios, Notting Hill, London W10 5JJ
info@locksleyarchitects.com
0207 206 2727

Project
129 Cheviot Gardens

Title
Existing Sections

Job No	Drg No	Revision
1038	E03	A

NORTH: 

SCALE at A3:




GENERAL NOTES:


This drawing remains the property of Locksley Architects Ltd. reproduction shall only be allowed with written permission.

This drawing is not to be scaled for construction purposes, use written dimensions only. Any discrepancies to be reported to the architect. All dimensions to be checked on site. The contractor is responsible for all dimensions and setting out of the work on site. The contractor must ensure that all elements of the work comply with current building regulations.


PROJECT NOTES:

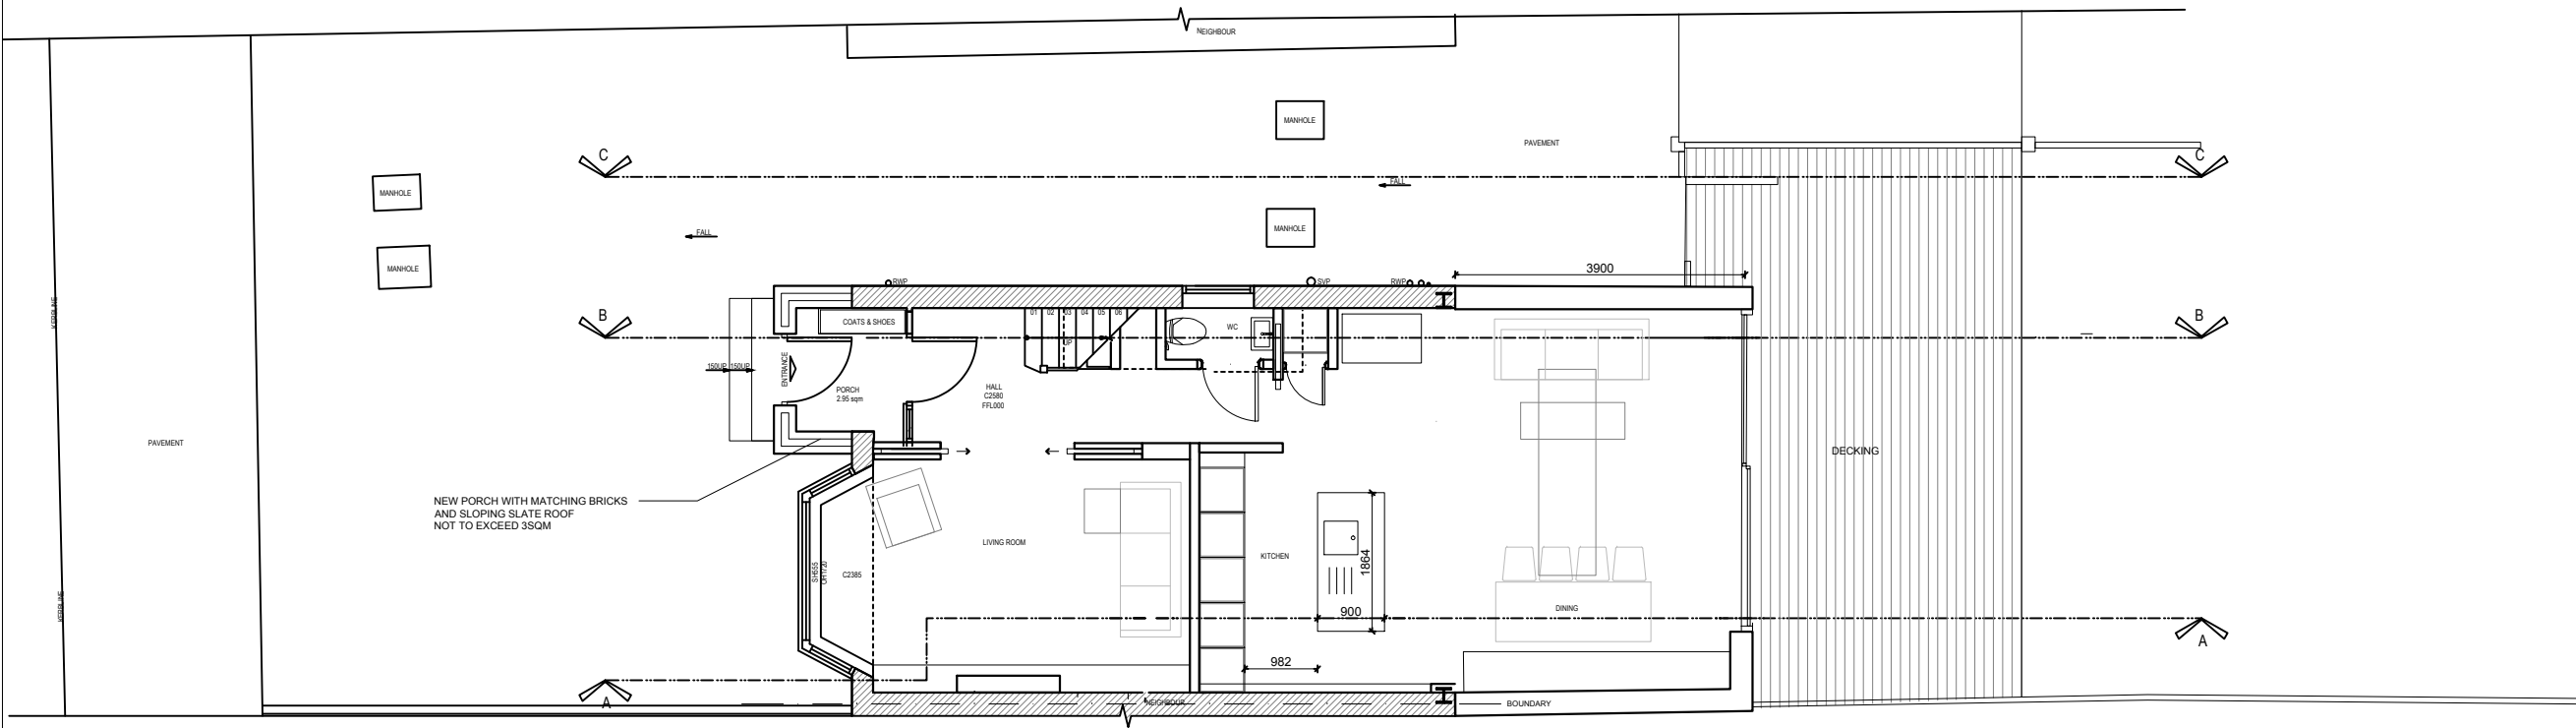


GROUND FLOOR PLAN SITE PLAN

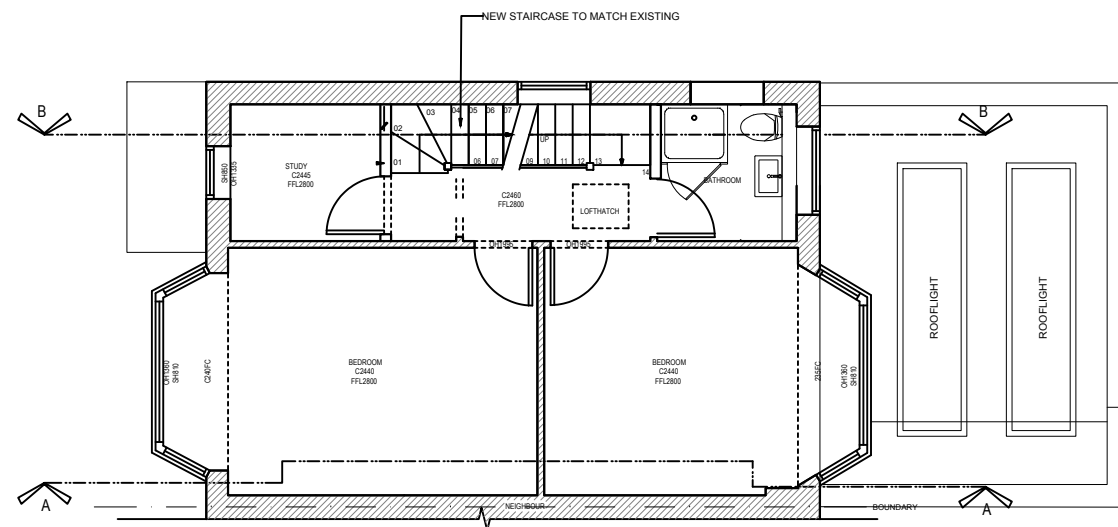

FIRST FLOOR PLAN

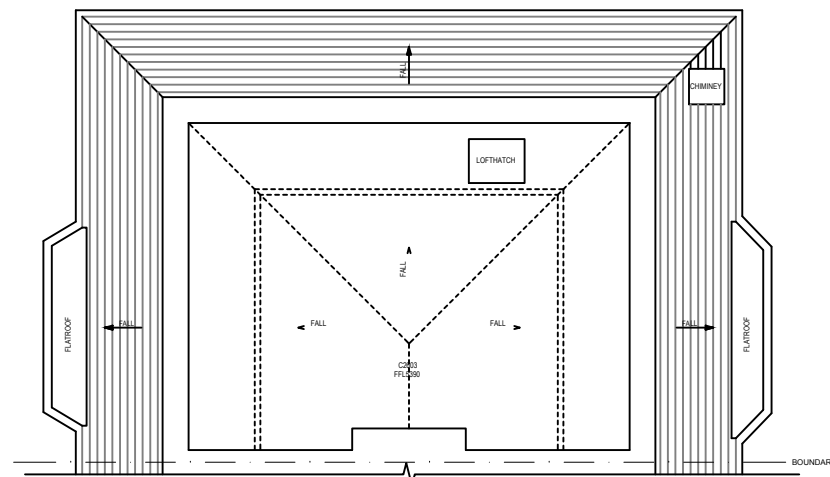

LOFT SECTION ROOF PLAN

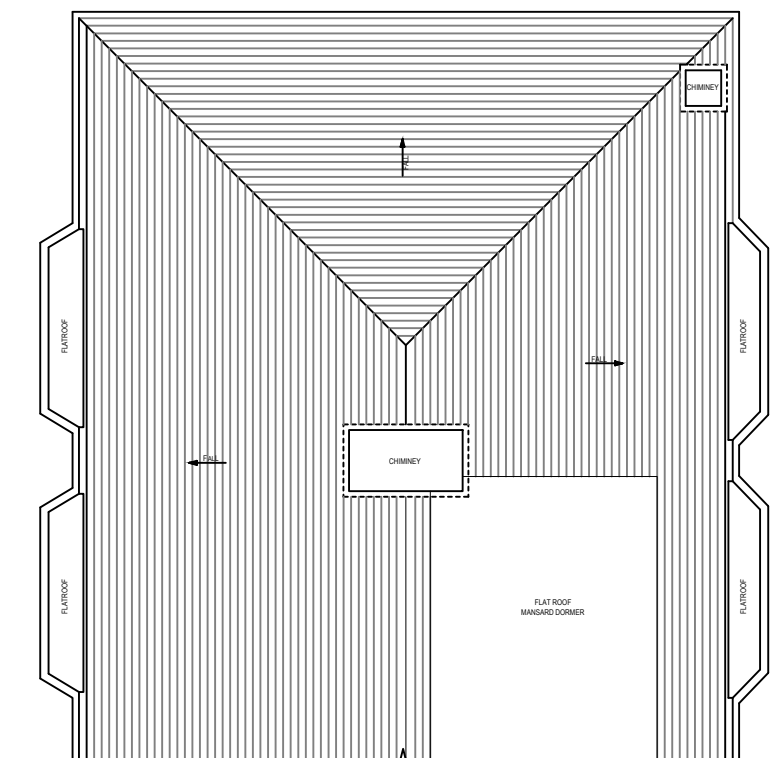

ROOF FLOOR PLAN

Issued for Planning 08/01/2021 A



LOCKSLEY
ARCHITECTS

Architect Details
Westbourne Studios, Notting Hill, London W10 5J
info@locksleyarchitects.com
0207 206 2727

Project
129 Cheviot Gardens

Title
Proposed Plans

Job No	Drg No	Revision
1038	P01	A

NORTH:

SCALE at A3:





GENERAL NOTES:

This drawing remains the property of Locksley Architects Ltd. reproduction shall only be allowed with written permission.

This drawing is not to be scaled for construction purposes, use written dimensions only. Any discrepancies to be reported to the architect. All dimensions to be checked on site. The contractor is responsible for all dimensions and setting out of the work on site. The contractor must ensure that all elements of the work comply with current building regulations.

PROJECT NOTES:

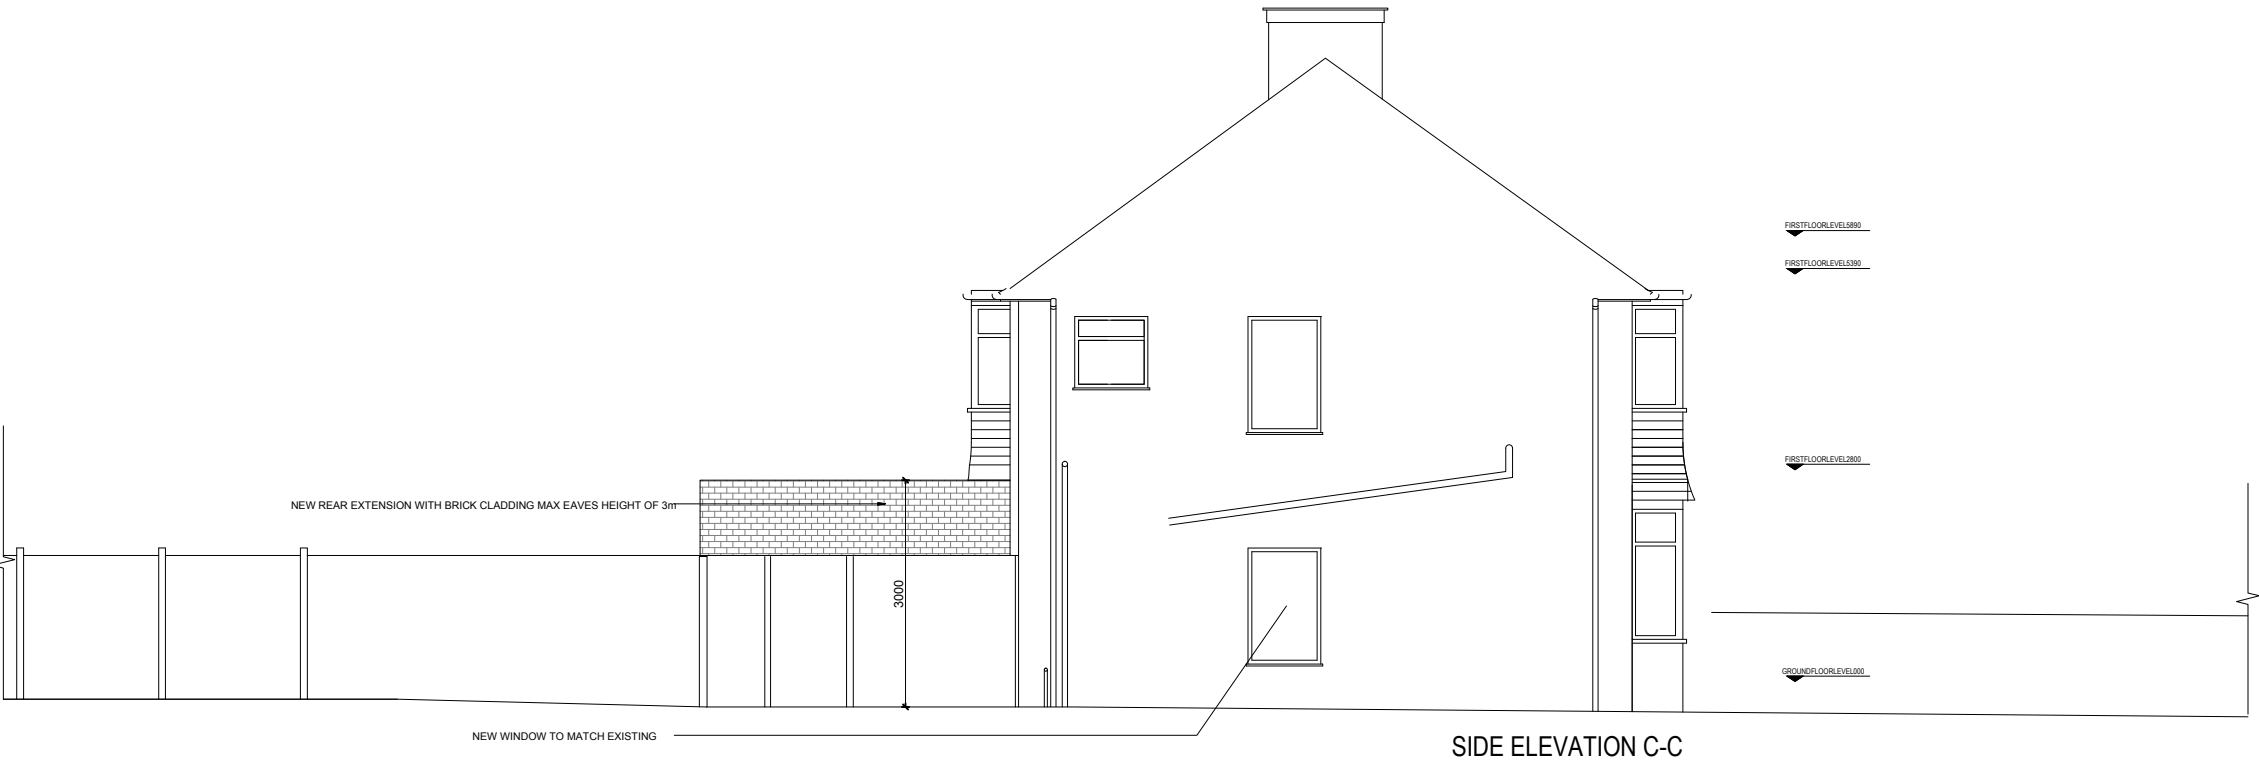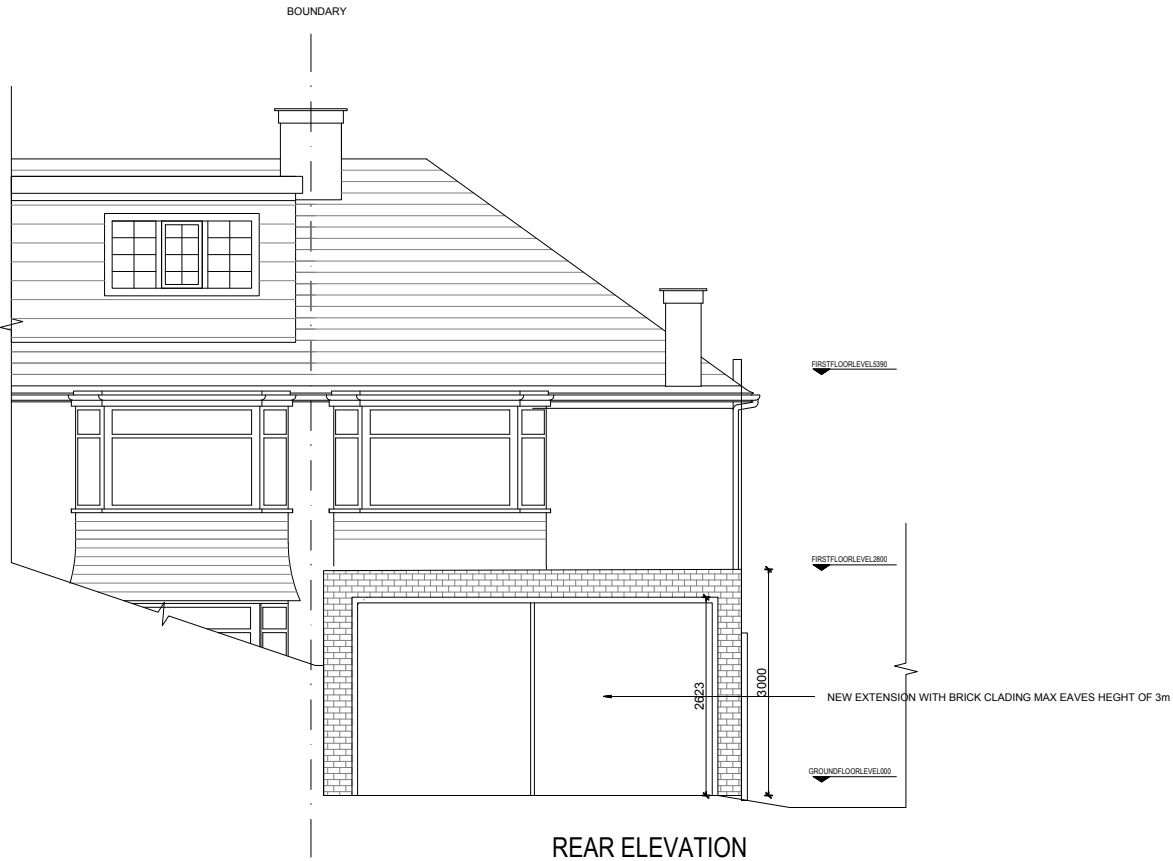

Issued for Planning	08/01/2021	A
 LOCKSLEY ARCHITECTS		
Architect Details Westbourne Studios, Notting Hill, London W10 5JJ info@locksleyarchitects.com 0207 206 2727		
Project 129 Cheviot Gardens		
Title Proposed Elevations		
Job No	Drg No	Revision
1038	P02	A

NORTH:

SCALE at A3:




GENERAL NOTES:

This drawing remains the property of Locksley Architects Ltd. reproduction shall only be allowed with written permission.

This drawing is not to be scaled for construction purposes, use written dimensions only. Any discrepancies to be reported to the architect. All dimensions to be checked on site. The contractor is responsible for all dimensions and setting out of the work on site. The contractor must ensure that all elements of the work comply with current building regulations.

PROJECT NOTES:

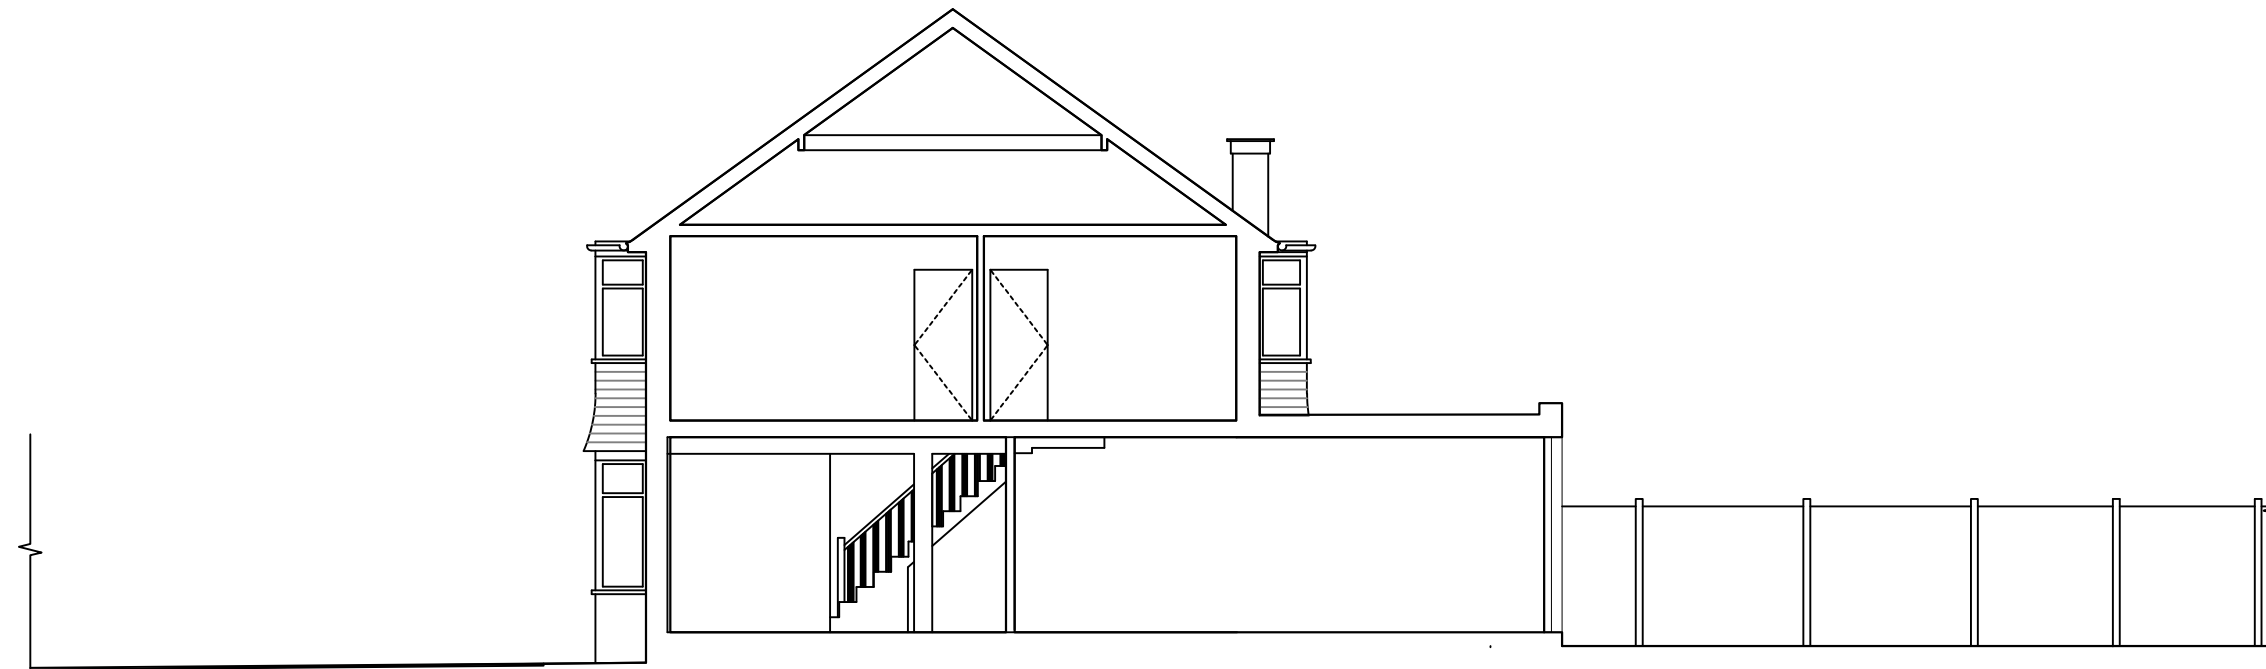

SECTION A-A



SECTION B-B

Issued for Planning 08/01/2021 A



LOCKSLEY
ARCHITECTS

Architect Details
Westbourne Studios, Notting Hill, London W10 5JU
info@locksleyarchitects.com
0207 206 2727

Project
129 Cheviot Gardens

Title
Proposed Sections

Job No	1038	Drg No	P03	Revision	A
--------	------	--------	-----	----------	---