



IF IN DOUBT - ASK


Copyright © 2018 Rural Associates Ltd.
 All rights reserved. No part of this drawing may be altered, traced, copied, electronically scanned, or photographed without the consent of Rural Associates Ltd.
 Neither may this drawing or part of it be used for any purpose other than for which it was issued without the consent of Rural Associates Ltd.

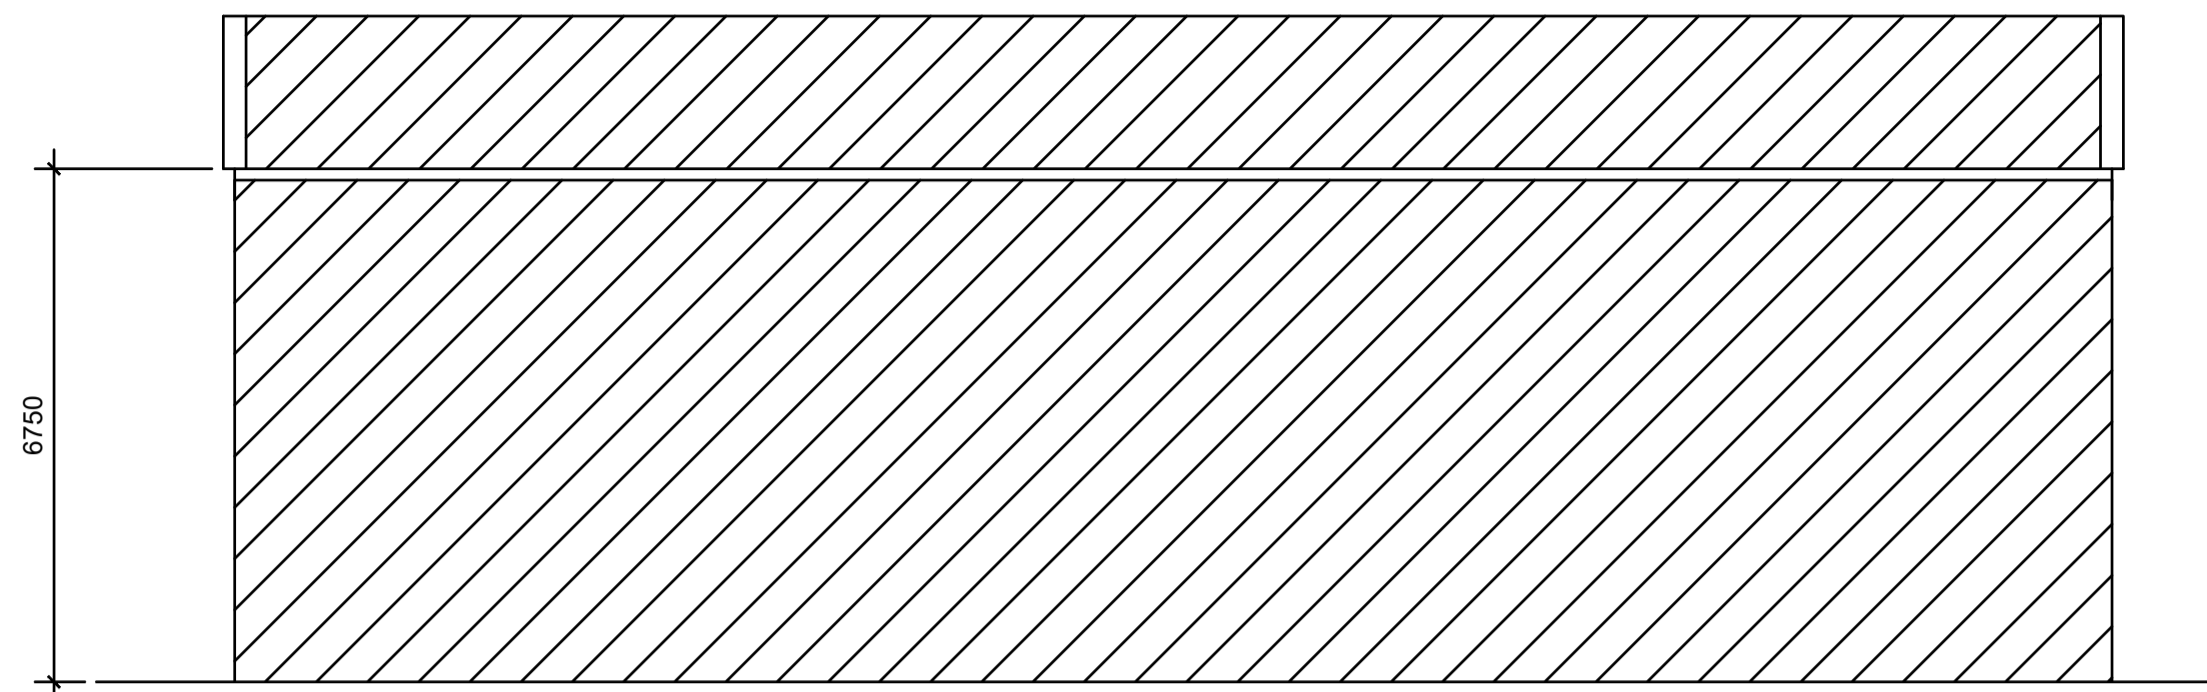


East Elevation

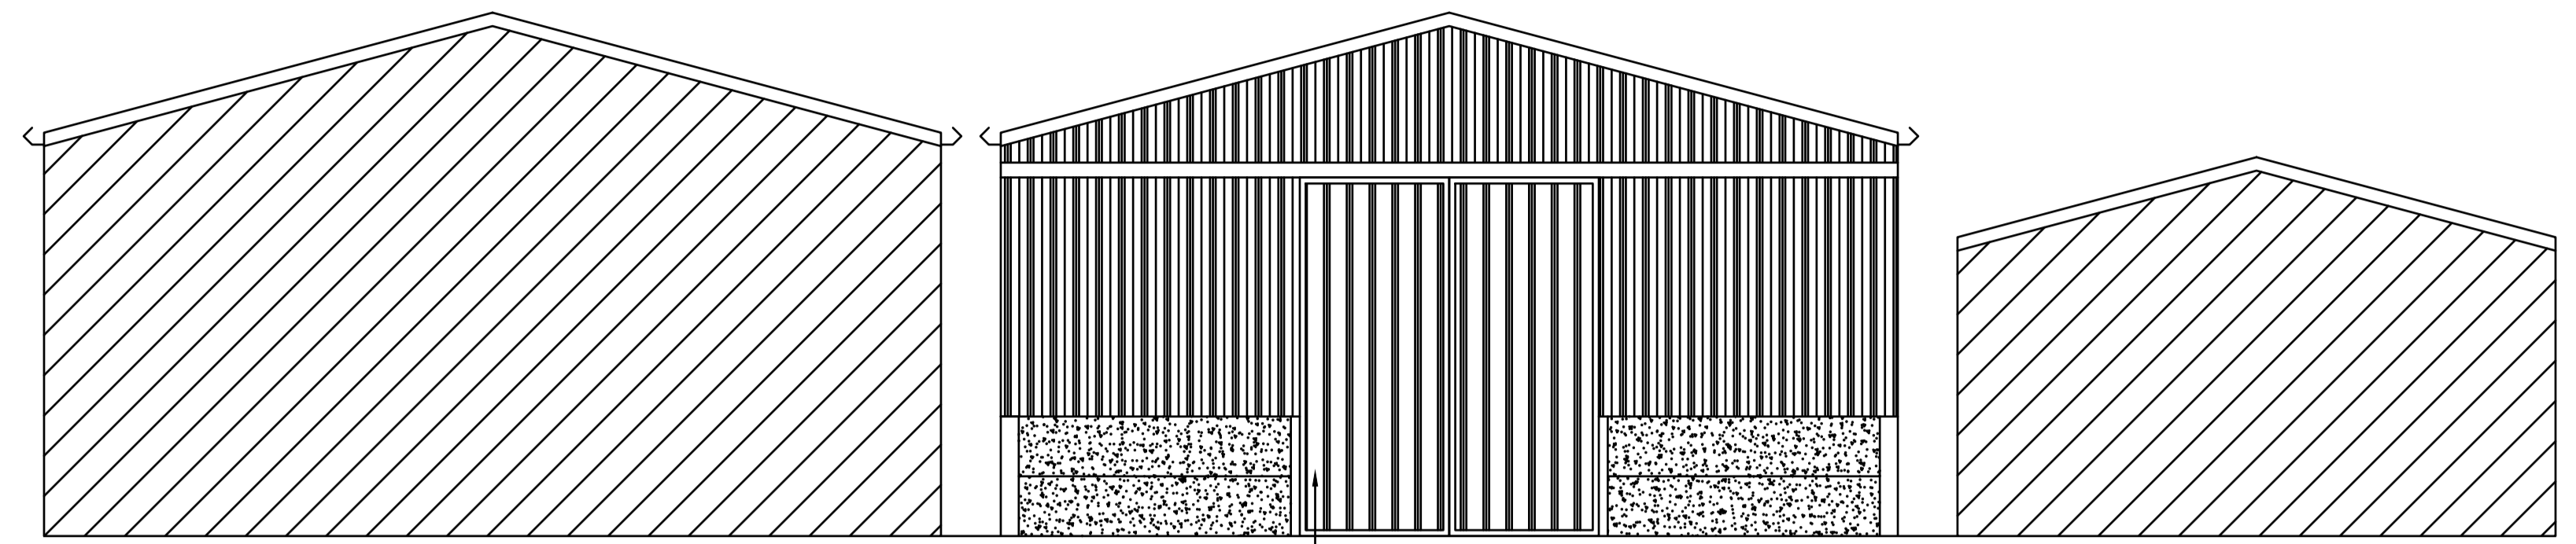


North Elevation

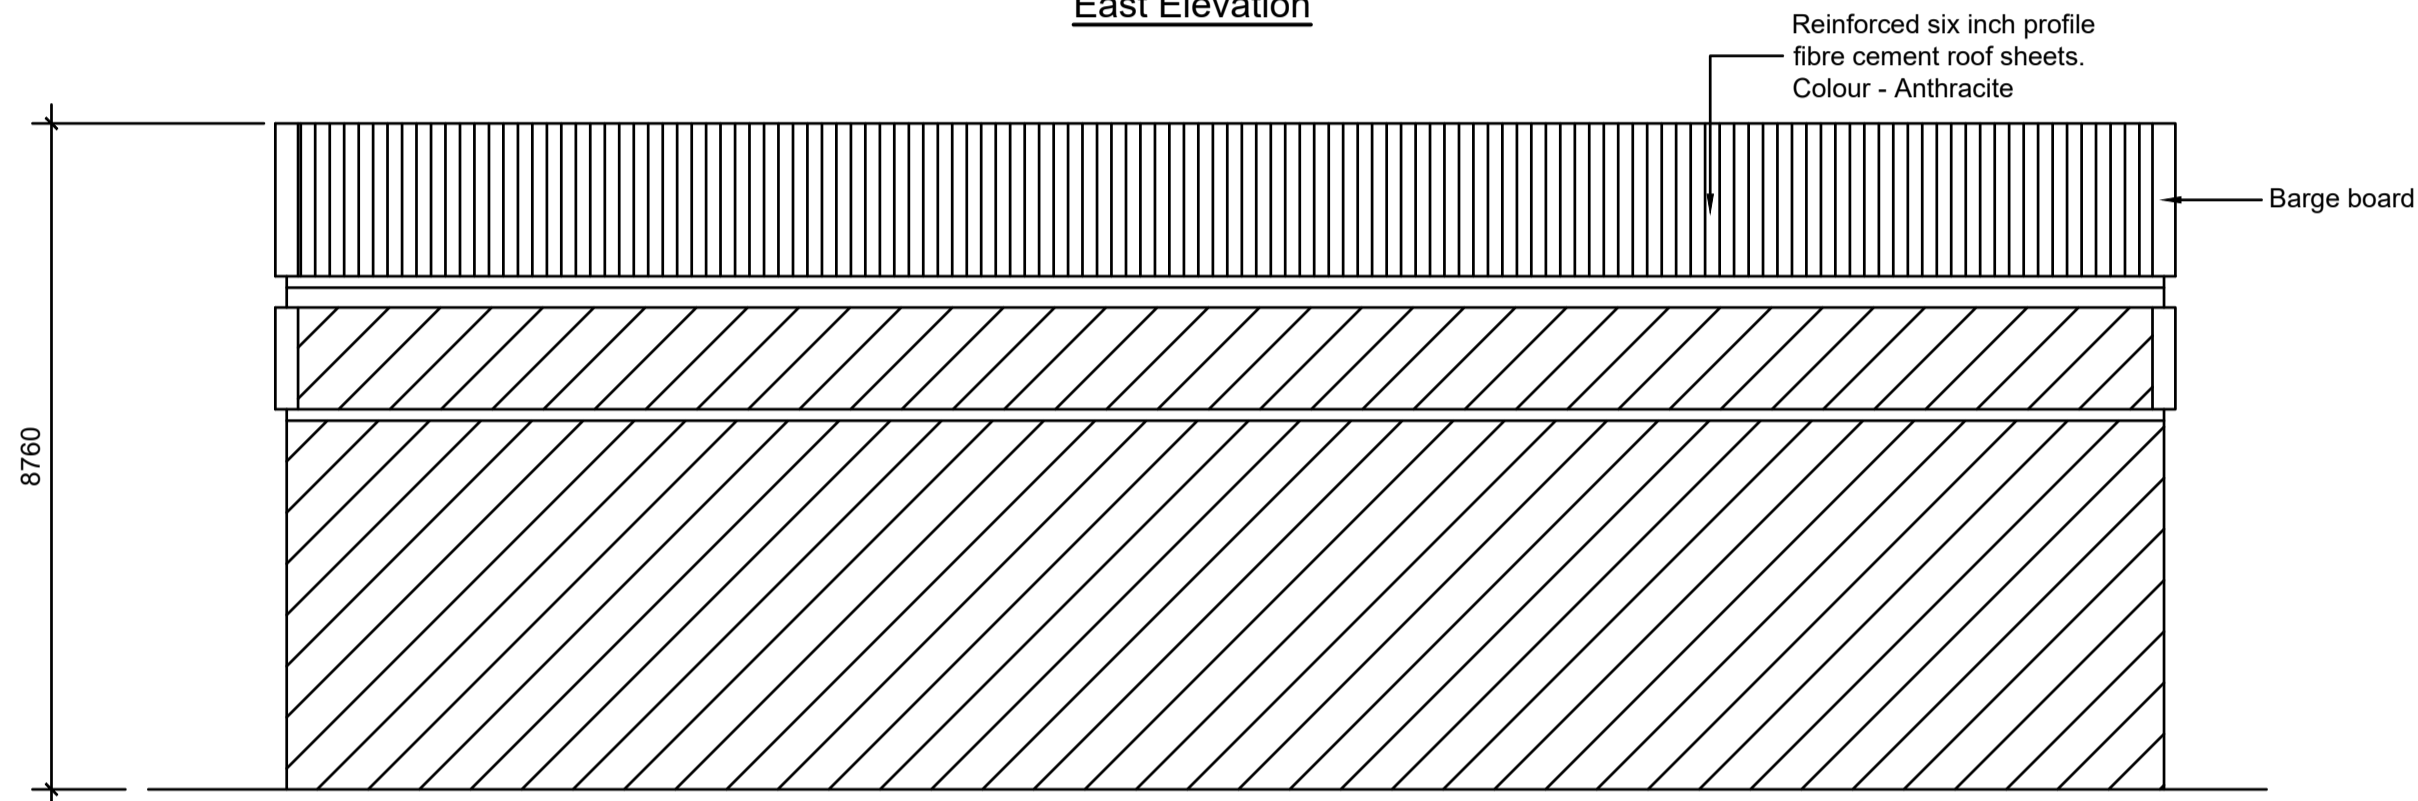

West Elevation

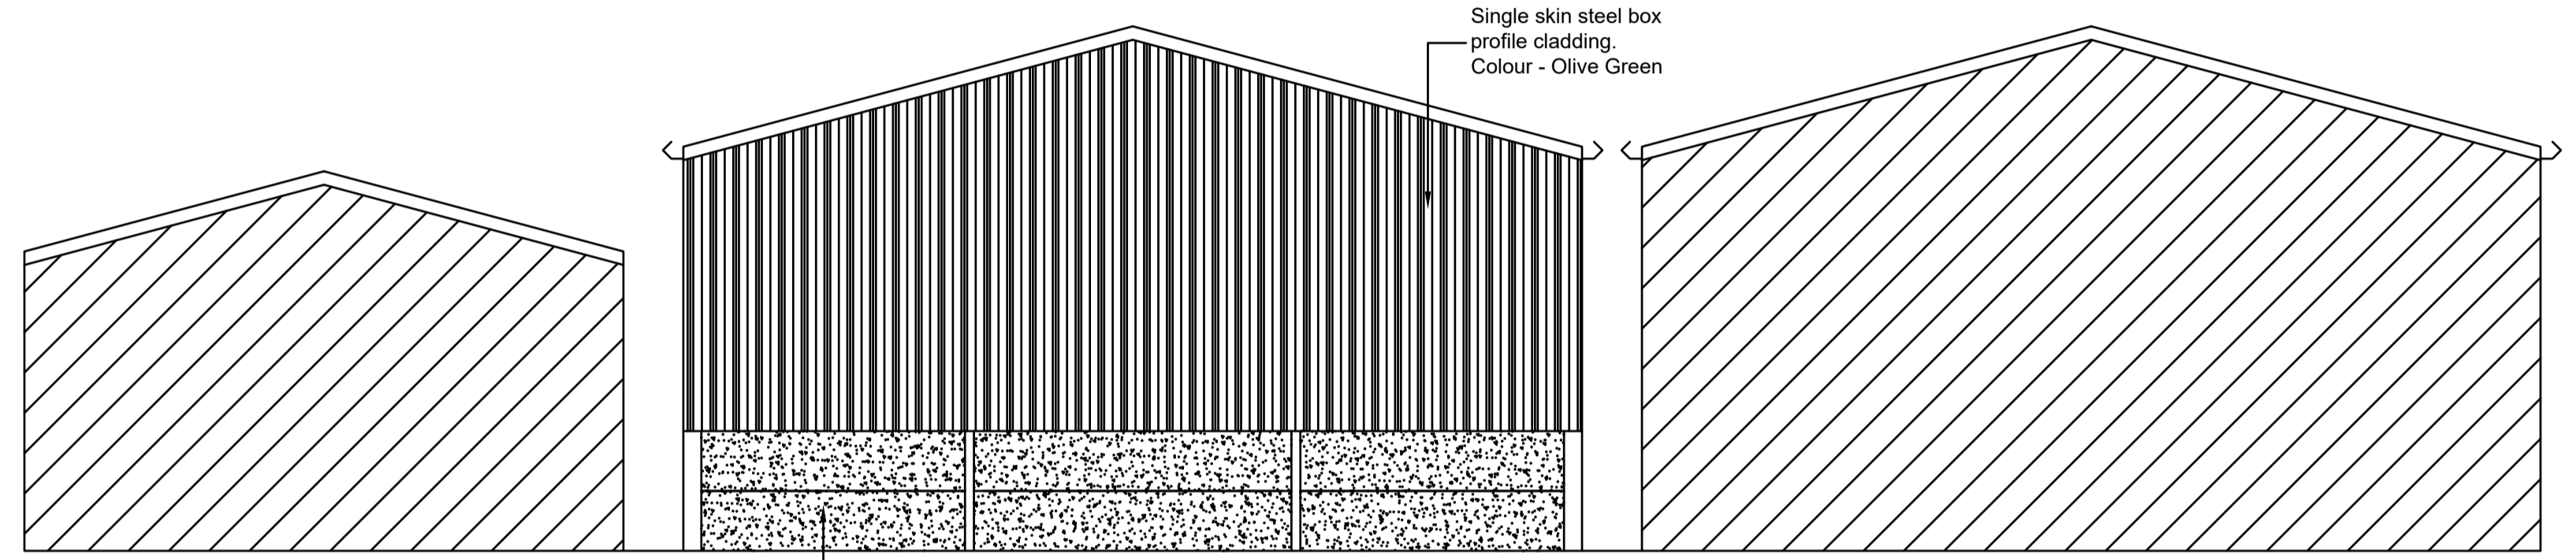

South Elevation

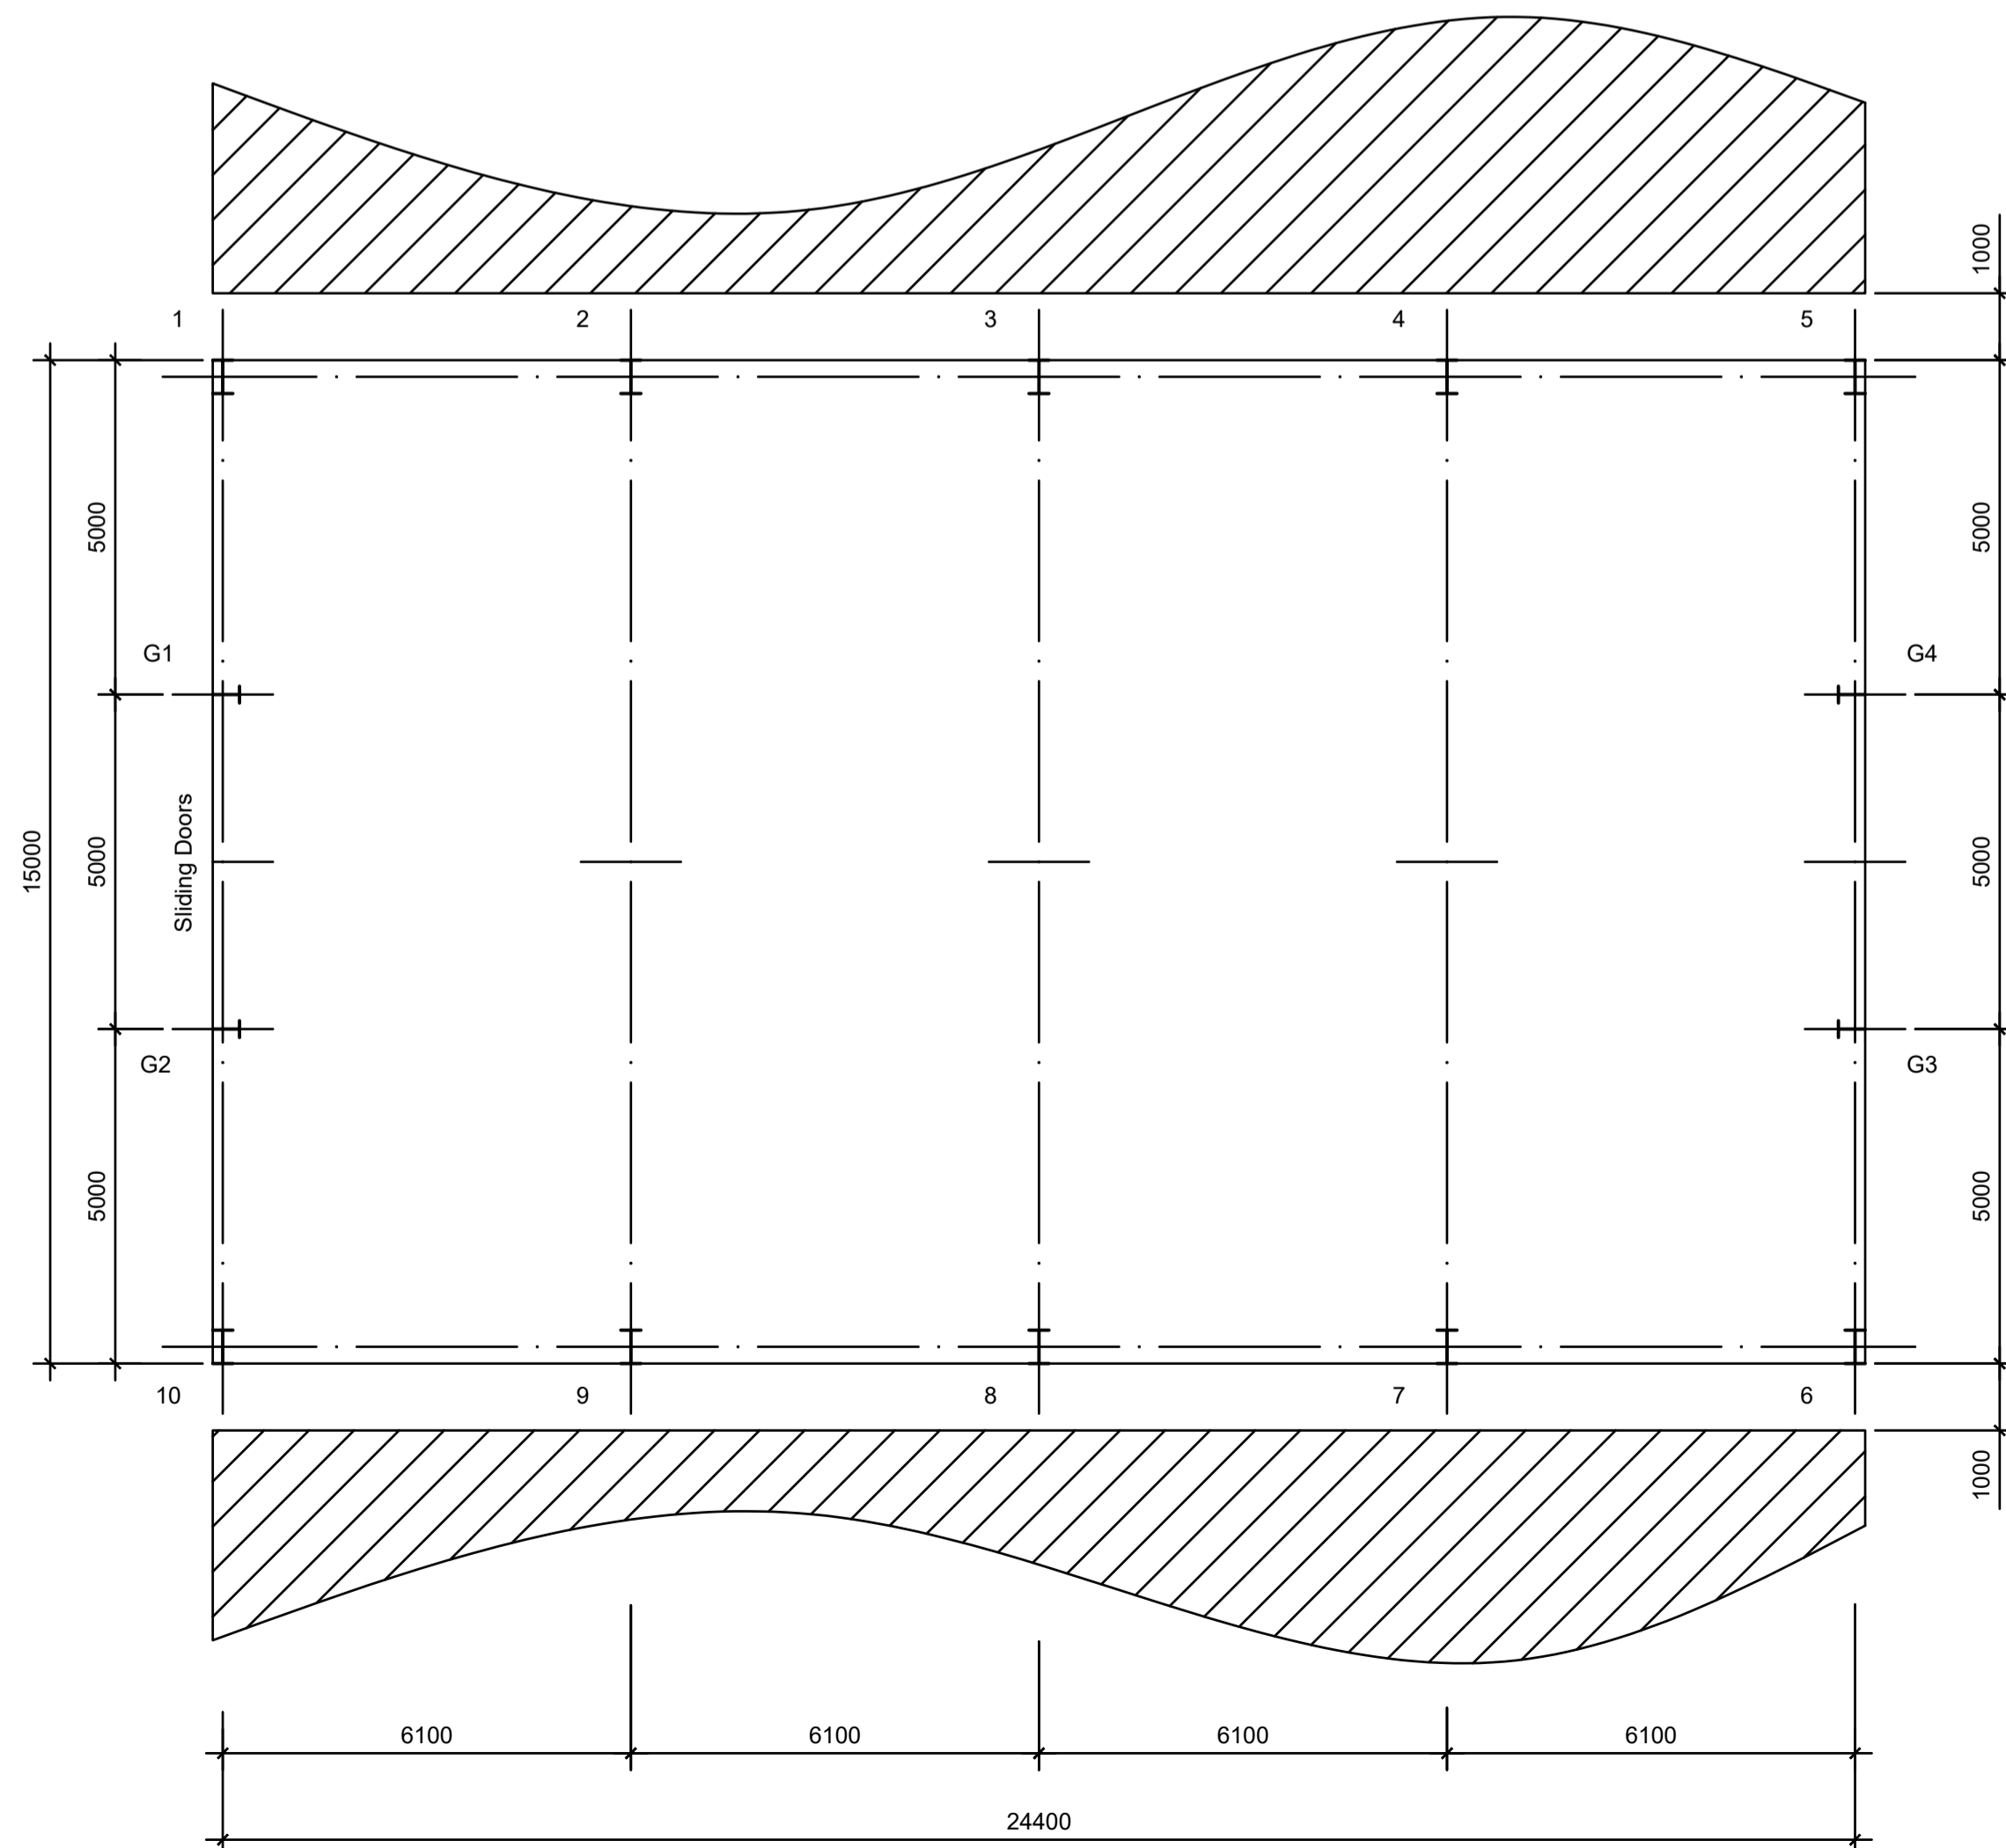

LA Note
 Existing buildings shown hatched

RURAL ASSOCIATES

Planning, Procurement, Project Co-ordination
 Agricultural and Rural
 Yapton Lodge, North End Road
 Yapton, Nr Arundel
 West Sussex, BN18 0DT
 Tel 01243 555420 Mobile 07850 514093
 E-mail ruralass@yaptonlodge.co.uk

CLIENT Douglas Strange and Sons
 Rectory Farm
 Walton Lane
 Bosham
 PO18 8QB

DRAWING Proposed general purpose farm building for farm machinery and equipment storage at -
 Rectory Farm
 Walton Lane
 Bosham
 PO18 8QB

REV	DESCRIPTION	DATE	BY
Rev. 1	Soles issue	05-01-21	M.T

SCALE 1 : 100 on A1 DRAWN M.T.

DATE 05-01-21 DRAWING No. RA / 703 / 100